


FOUNDATION PREPARATION – STAGE 2

SCALE 1:200

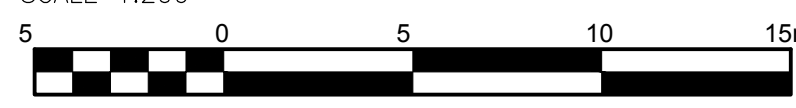

SCALE: 1:200 METRIC 24"x36"

PRELIMINARY
NOT TO BE USED FOR CONSTRUCTION

LEGEND:

- HAZARD WARNING SIGNAGE
- SHEET PILE (IN PLAN)
- PRIMARY GROUT HOLE
- SECONDARY GROUT HOLE
- TERTIARY GROUT HOLE
- TREAT BEDROCK FOUNDATION (ADDITIONAL AREA)

NOTES:

1. WITHIN DEWATERED AREA, TREAT BEDROCK WITHIN FOOTPRINT OF NEW CONCRETE WORKS. CONDUCT BEDROCK GROUTING. SEE DETAILS ON SHEET C012.
2. GROUT HOLES SHALL BE DRILLED AND GROUTED TO A DEPTH OF 6.0m BELOW THE BEDROCK SURFACE.
3. GROUT HOLE ROWS 2 AND 3 TO BE CONDUCTED UPON COMPLETION OF MAIN GROUT CURTAIN ROW.

B	RE-ISSUED FOR TENDER	KJC 18/09/05
A	ISSUED FOR TENDER	KJC 18/08/24
No.	Description	Dwn By / Des Par / Date
Revision / Révision		

A	A Detail number No. du détail
B	B Location dwg. no. No. sur dessin

Project title / Titre du projet
**TRENT-SEVERN WATERWAY
DAM AT LOCK 38
REPLACEMENT**

Drawing title / Titre du dessin
**FOUNDATION PREPARATION
STAGE 2**

Drawn by / Dessiné par KJC	Designed by / Conçu par JDF
Approved by / Approuvé par SB	Drawing Date / Date du dessin MAY 2018
Project manager / Administrateur de projet DAVE NESS	
Contract No. / Numéro du contrat EQ754-162649	Drawing No. / Dessiné No. C010
Project No. / Numéro du projet R.076951.906	Sheet / Feuille 1 of 1