




SECTION A
1:75
C011

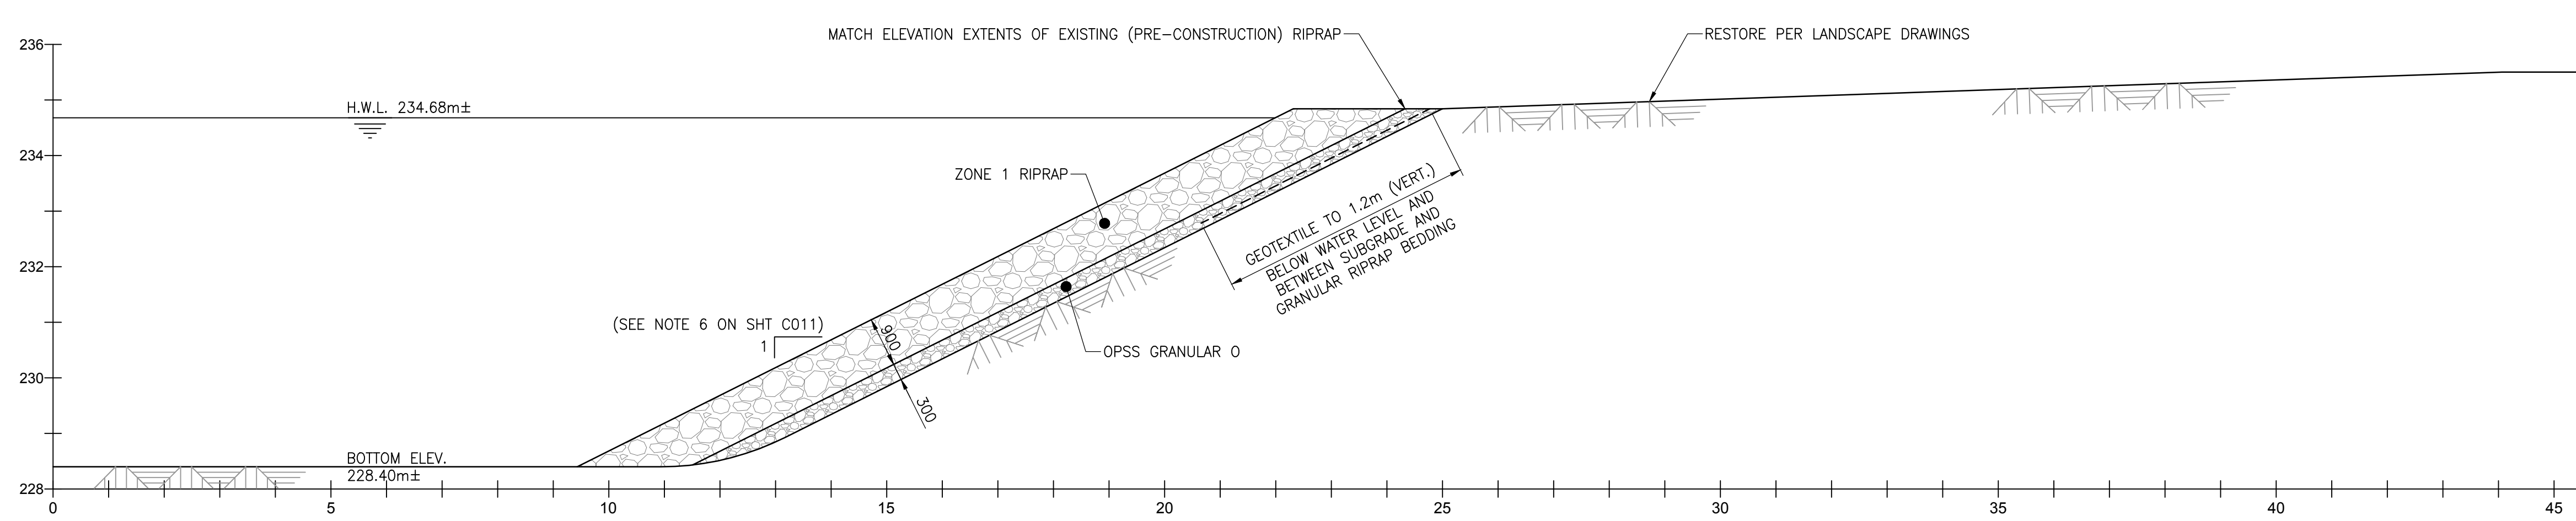

SECTION B
1:75
C011

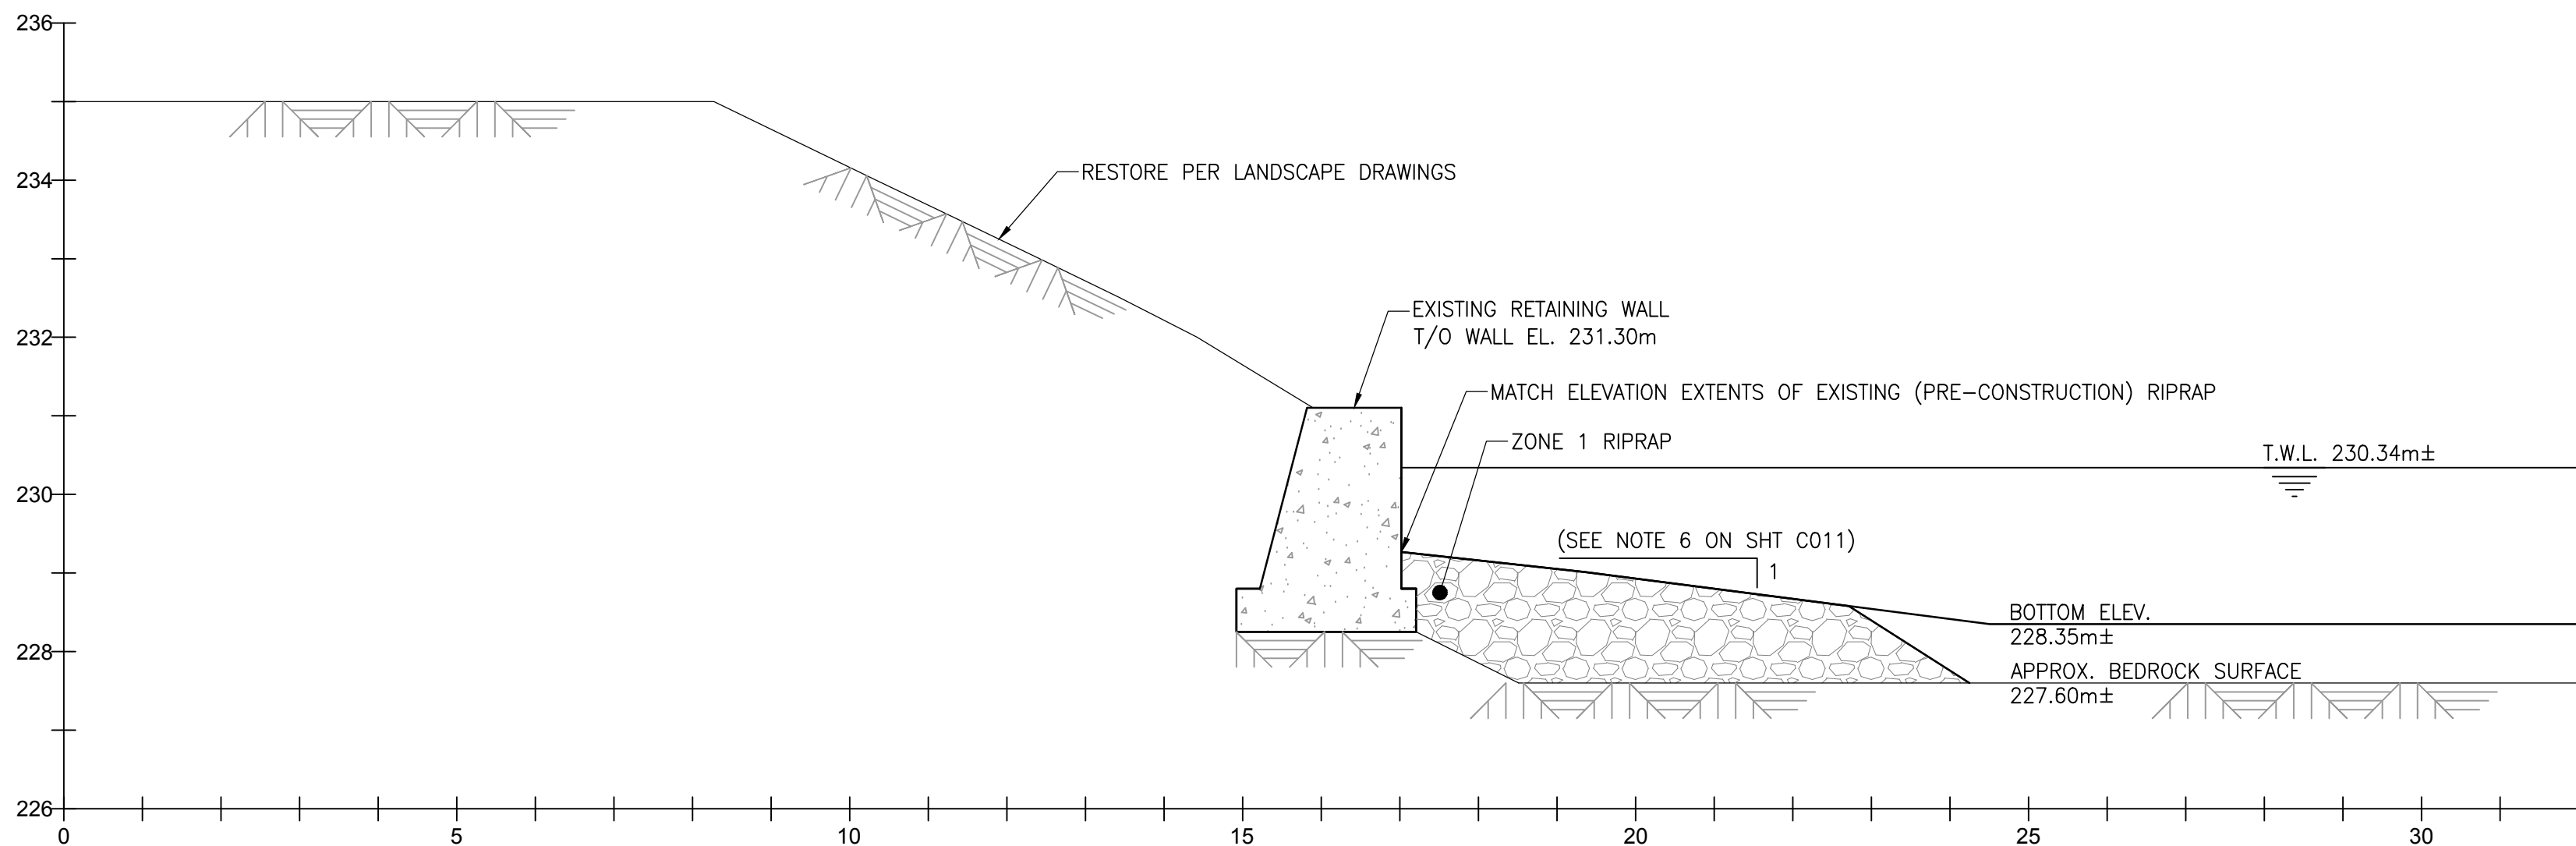


SECTION C
1:75
C011

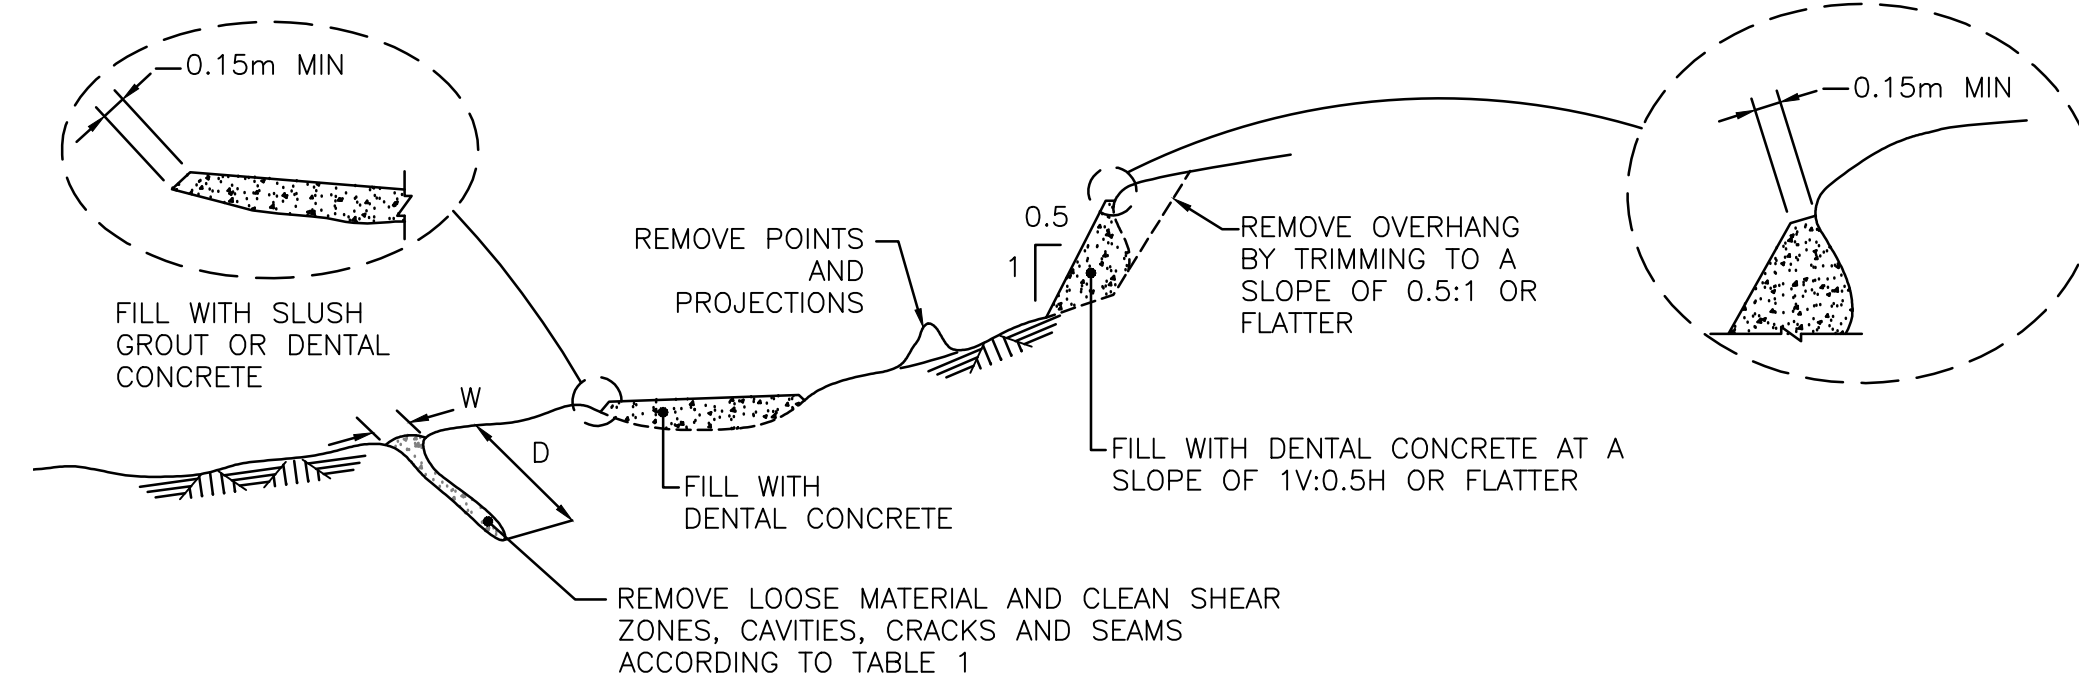


TREATMENT			
CASE:	WIDTH OF FEATURE (W)	MINIMUM DEPTH OF TREATMENT (D)	TREATMENT
1.	50mm OR LESS	3 TIMES THE WIDTH	SLUSH GROUT
2.	50mm TO 1.5m	3 TIMES THE WIDTH OR TO A DEPTH WHERE OPENING WIDTH IS 13mm OR LESS	DENTAL CONCRETE
3.	GREATER THAN 1.5m	3 TIMES THE WIDTH OR AS DIRECTED BY THE ENGINEER	DENTAL CONCRETE


BEDROCK FOUNDATION TREATMENT
SCALE: N.T.S.

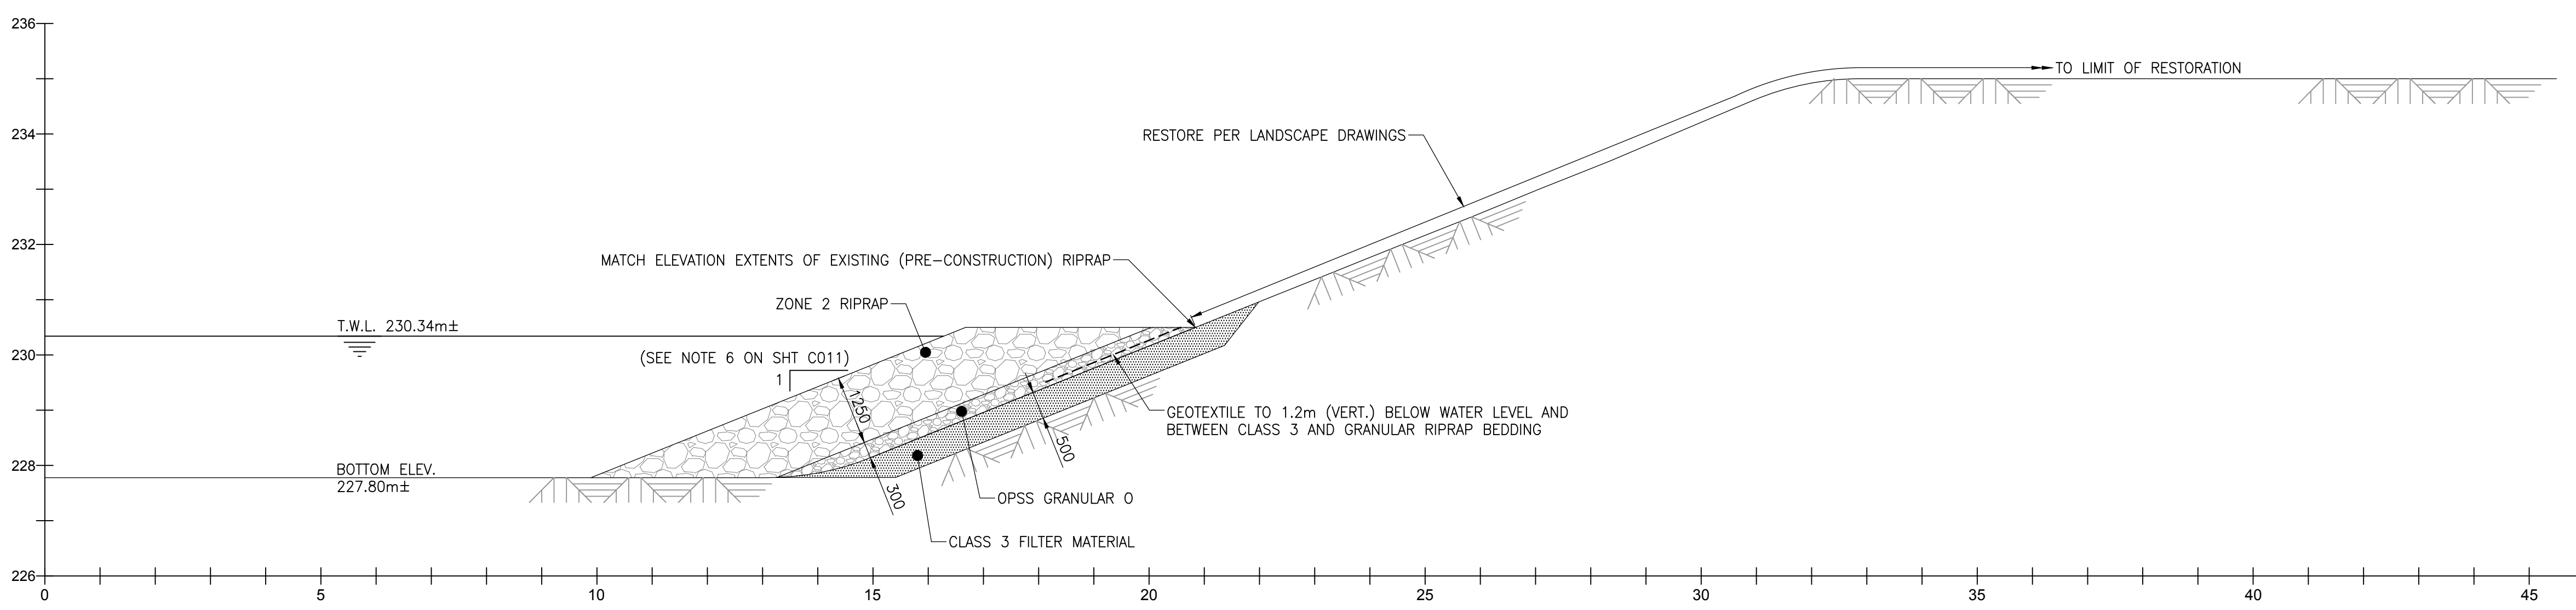

SECTION D
1:75
C011

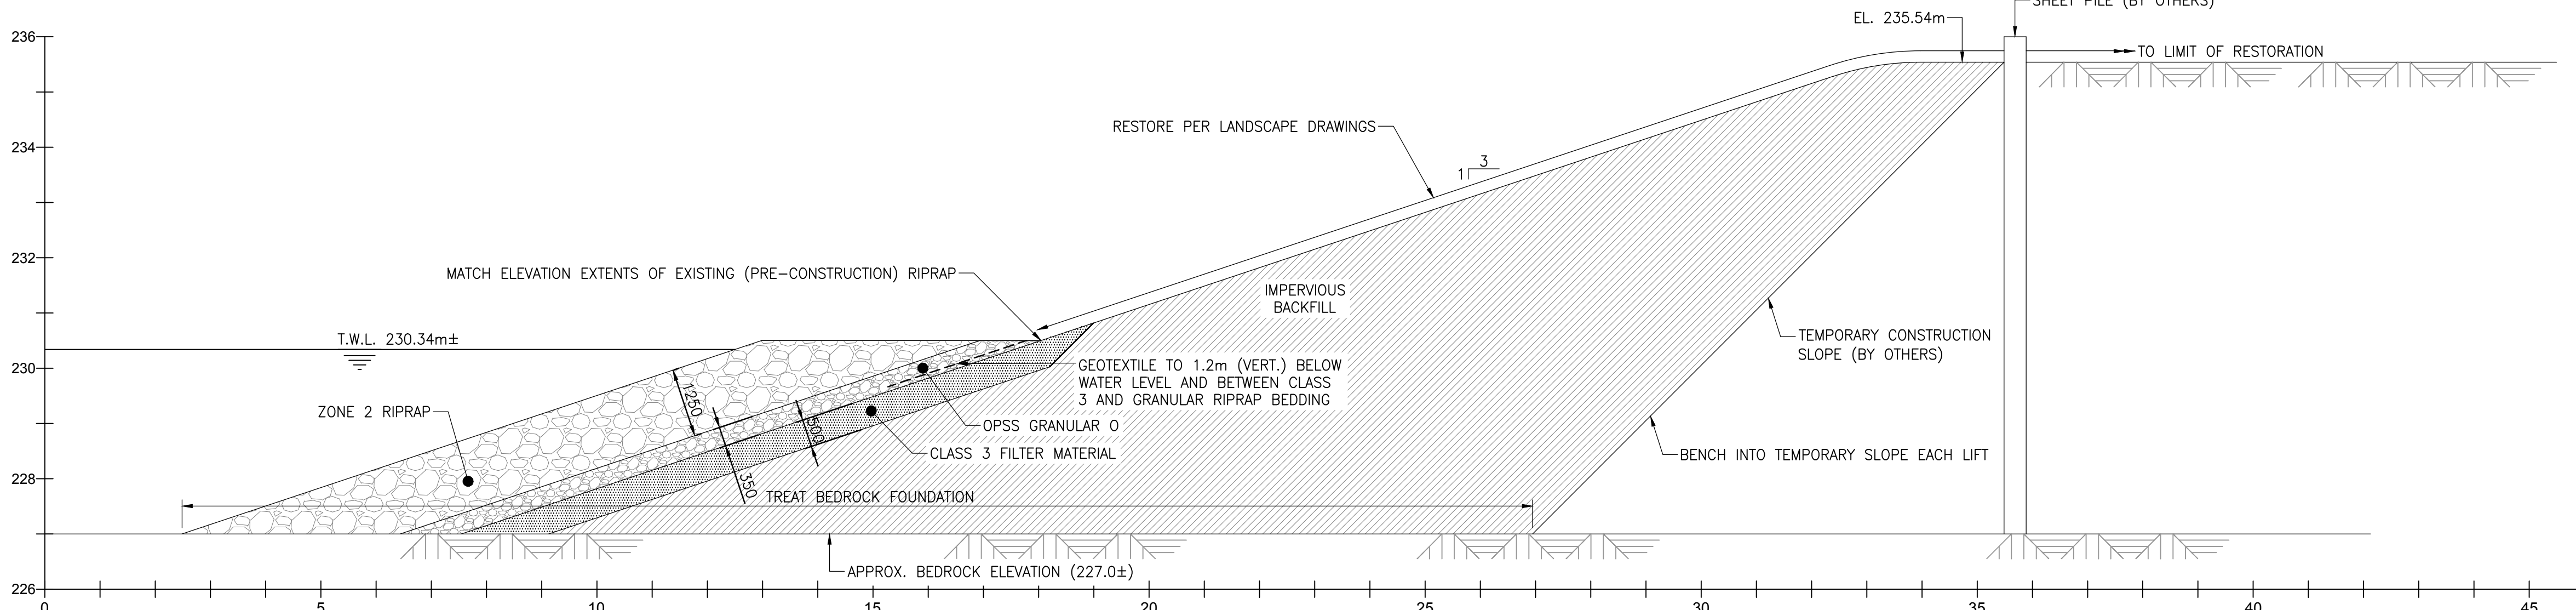

SECTION E
1:75
C011

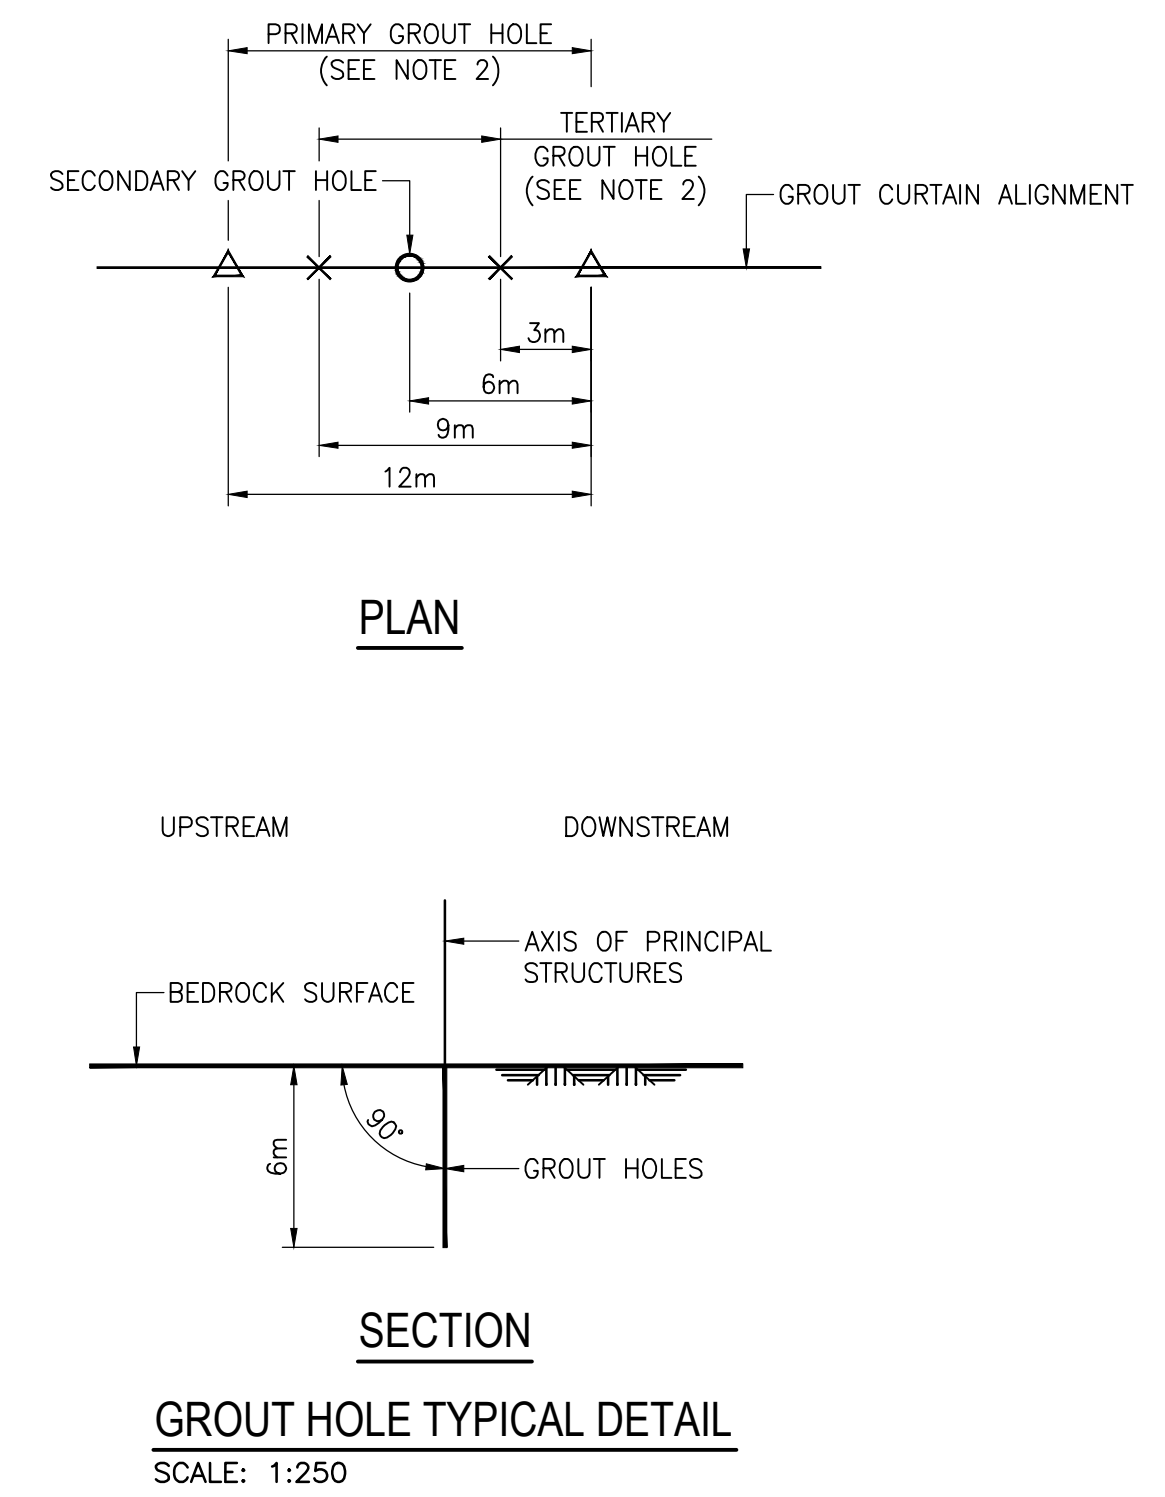

SECTION
GRout HOLE TYPICAL DETAIL
SCALE: 1:250

- NOTES:
1. CONFIRM WIDTH UPON REMOVAL OF STACKSTONE. WIDTH TO BE MAINTAINED FOR RESTORATION.
 2. THE CURTAIN GROUTING SHALL BE PERFORMED ON PRIMARY, SECONDARY AND TERTIARY HOLES. QUATERNARY HOLES SHALL ONLY BE GROUTED ON A SPLIT SPACING BASIS IF DIRECTED BY THE DEPARTMENTAL REPRESENTATIVE.

PRELIMINARY
NOT TO BE USED FOR CONSTRUCTION

No.	Description	Drawn By / Des. Par	Date
B	RE-ISSUED FOR TENDER	KJC	18/09/05
A	ISSUED FOR TENDER	KJC	18/08/24

Revision / Révision

A	Detail number / No. du détail
B	Location dwg. no. / No. sur dessin

Project title / Titre du projet
TRENT-SEVERN WATERWAY DAM AT LOCK 38 REPLACEMENT

Drawing title / Titre du dessin
SHORELINE RESTORATION WORKS

Drawn by / Dessiné par: KJC
Designed by / Conçu par: JDF
Approved by / Approuvé par: SB
Drawing Date / Date du dessin: JULY 2018

Project manager / Administrateur de projet: DAVE NESS
Contract No. / Numéro du contrat: EQ754-162649
Project No. / Numéro du projet: R.076951.906
Drawing No. / Dessiné No.: C012
Sheet / Feuille: 1 of 1

