



RETURN BIDS TO:

RETOURNER LES SOUMISSIONS À:

Bid Receiving Public Works and Government
Services Canada/Réception des soumissions Travaux
publics et Services gouvernementaux Canada

1713 Bedford Row

Halifax, N.S./Halifax, (N.É.)

Halifax

Nova Scotia

B3J 1T3

Bid Fax: (902) 496-5016

**SOLICITATION AMENDMENT
MODIFICATION DE L'INVITATION**

The referenced document is hereby revised; unless otherwise
indicated, all other terms and conditions of the Solicitation
remain the same.

Ce document est par la présente révisé; sauf indication contraire,
les modalités de l'invitation demeurent les mêmes.

Comments - Commentaires

Vendor/Firm Name and Address

Raison sociale et adresse du
fournisseur/de l'entrepreneur

Issuing Office - Bureau de distribution

Atlantic Region Acquisitions/Région de l'Atlantique
Acquisitions

1713 Bedford Row

Halifax, N.S./Halifax, (N.É.)

Halifax

Nova Scot

B3J 1T3

Title - Sujet Prefabricated Storage Shelter	
Solicitation No. - N° de l'invitation W355B-194459/A	Amendment No. - N° modif. 001
Client Reference No. - N° de référence du client W355B-19-4459	Date 2018-12-03
GETS Reference No. - N° de référence de SEAG PW-\$HAL-307-10557	
File No. - N° de dossier HAL-8-81177 (307)	CCC No./N° CCC - FMS No./N° VME
Solicitation Closes - L'invitation prend fin at - à 02:00 PM on - le 2019-01-03	Time Zone Fuseau horaire Atlantic Standard Time AST
F.O.B. - F.A.B. Plant-Usine: <input type="checkbox"/> Destination: <input checked="" type="checkbox"/> Other-Autre: <input type="checkbox"/>	
Address Enquiries to: - Adresser toutes questions à: Stevenson, Jacquelyn	Buyer Id - Id de l'acheteur hal307
Telephone No. - N° de téléphone (902) 403-3520 ()	FAX No. - N° de FAX (902) 496-5016
Destination - of Goods, Services, and Construction: Destination - des biens, services et construction:	

Instructions: See Herein

Instructions: Voir aux présentes

Delivery Required - Livraison exigée	Delivery Offered - Livraison proposée
Vendor/Firm Name and Address Raison sociale et adresse du fournisseur/de l'entrepreneur	
Telephone No. - N° de téléphone Facsimile No. - N° de télécopieur	
Name and title of person authorized to sign on behalf of Vendor/Firm (type or print) Nom et titre de la personne autorisée à signer au nom du fournisseur/ de l'entrepreneur (taper ou écrire en caractères d'imprimerie)	
Signature	Date

Solicitation No. - N° de l'invitation
W355B-194459/A
Client Ref. No. - N° de réf. du client
W355B-194459

Amd. No. - N° de la modif.
001
File No. - N° du dossier
HAL-8-81177

Buyer ID - Id de l'acheteur
HAL307
CCC No./N° CCC - FMS No./N° VME

AMENDMENT 001


Amendment 001 is being raised for the following:

Question: **My question is the Structural elements material. As I mentioned, we would like to change the specified Galvanized Structural Steel with our Reinforced Aluminum Profiles that are also coated for weather protection.**

Answer: No, we will not accept that substitution. We are looking for hot dipped galvanized material.

Insert:

Annex F - Drawing

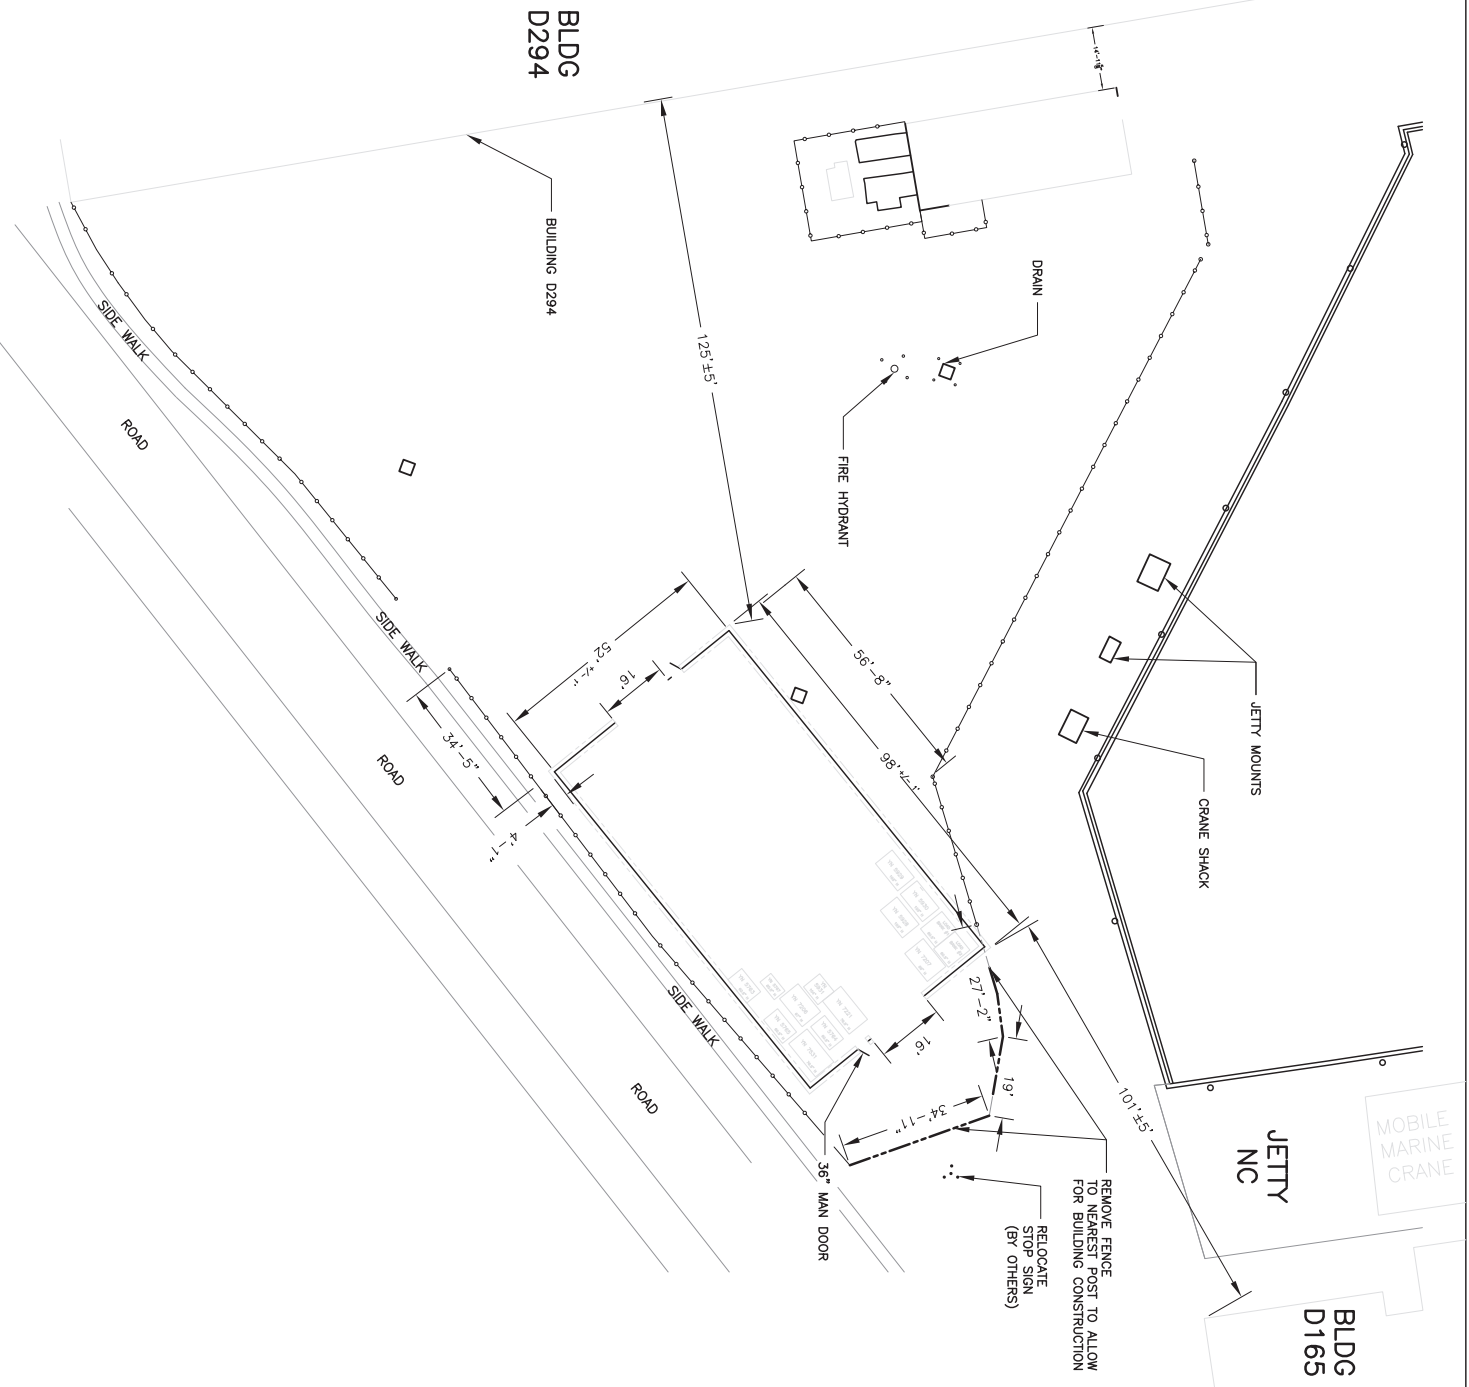

LOCATION

No	DATE	REVISION	REVISION
			APPR

SCALE – ECHELLE
256:1 (APPROX DO NOT SCALE)

PROJECT – PROJET
CFB HALIFAX, N.S.

TWMP STORAGE SHELTER

TRADE – MÉTIER	CONTRACTOR	DATE
SUBJECT – SUJET		2018-06-26

PRODUCTION	CONCURRENCE – ASSESSMENT			
DESIGNED ÉTUDE		DES OFF CONCEPT		
DRAWN DESSINÉ	J FORSYTHE	SECT HD CHIEF SECT		
CHECKED VÉRIFIÉ	CEFM DSFC	DES MGR GEST CONCEPT		
COORDINATION	REVIEWED – REVU JOE KEDDY			
DWG. NO. – DESSIN. NO. 4586008-001				