

Requirements:

All New Panels

13x Credenza (Left)

Low Open with Drawer Credenza (1 30" File Drawer, 1 30" Open Compartment Left), 21" h, 16" d x 60" w

3x Credenza (Right)

Low Open with Drawer Credenza (1 30" File Drawer, 1 30" Open Compartment Right), 21" h, 16" d x 60" w

13x Station Doors

Privacy Screen - Flat, 66" h x 36" w

Panels are to be 66" high

Legend



Powered panels



Power poles or as required



Electrical Outlets and data locations (below work surface height)



Electrical outlets and voice locations (below work surface height)

Existing Product to reuse (onsite):

16x Teknion Height adjustable tables (60" x 24")

16x Teknion Free Standing Runoffs (60" x 24")


16x Pedestals

KEY PLAN



GENERAL NOTES

1. This drawing remains the property of CMGOI. Neither reproduction nor alteration should be made without prior written authorization of CMGOI.
2. CLIENT IS RESPONSIBLE FOR verifying and confirming suitability of all power pole locations as shown on the drawing and ensuring electrical wiring/circuits and cabling are pulled in preparation of furniture installation.
3. All furniture must be installed as per the attached installation drawings, unless changes are approved by a representative of CMGOI.
4. Attached installation drawings are NOT to be scaled. They are intended for the sole purpose of furniture installation.
5. Actual Building dimensions have NOT been verified by CMGOI. All dimensions are based on the AutoCAD drawing supplied by the client.

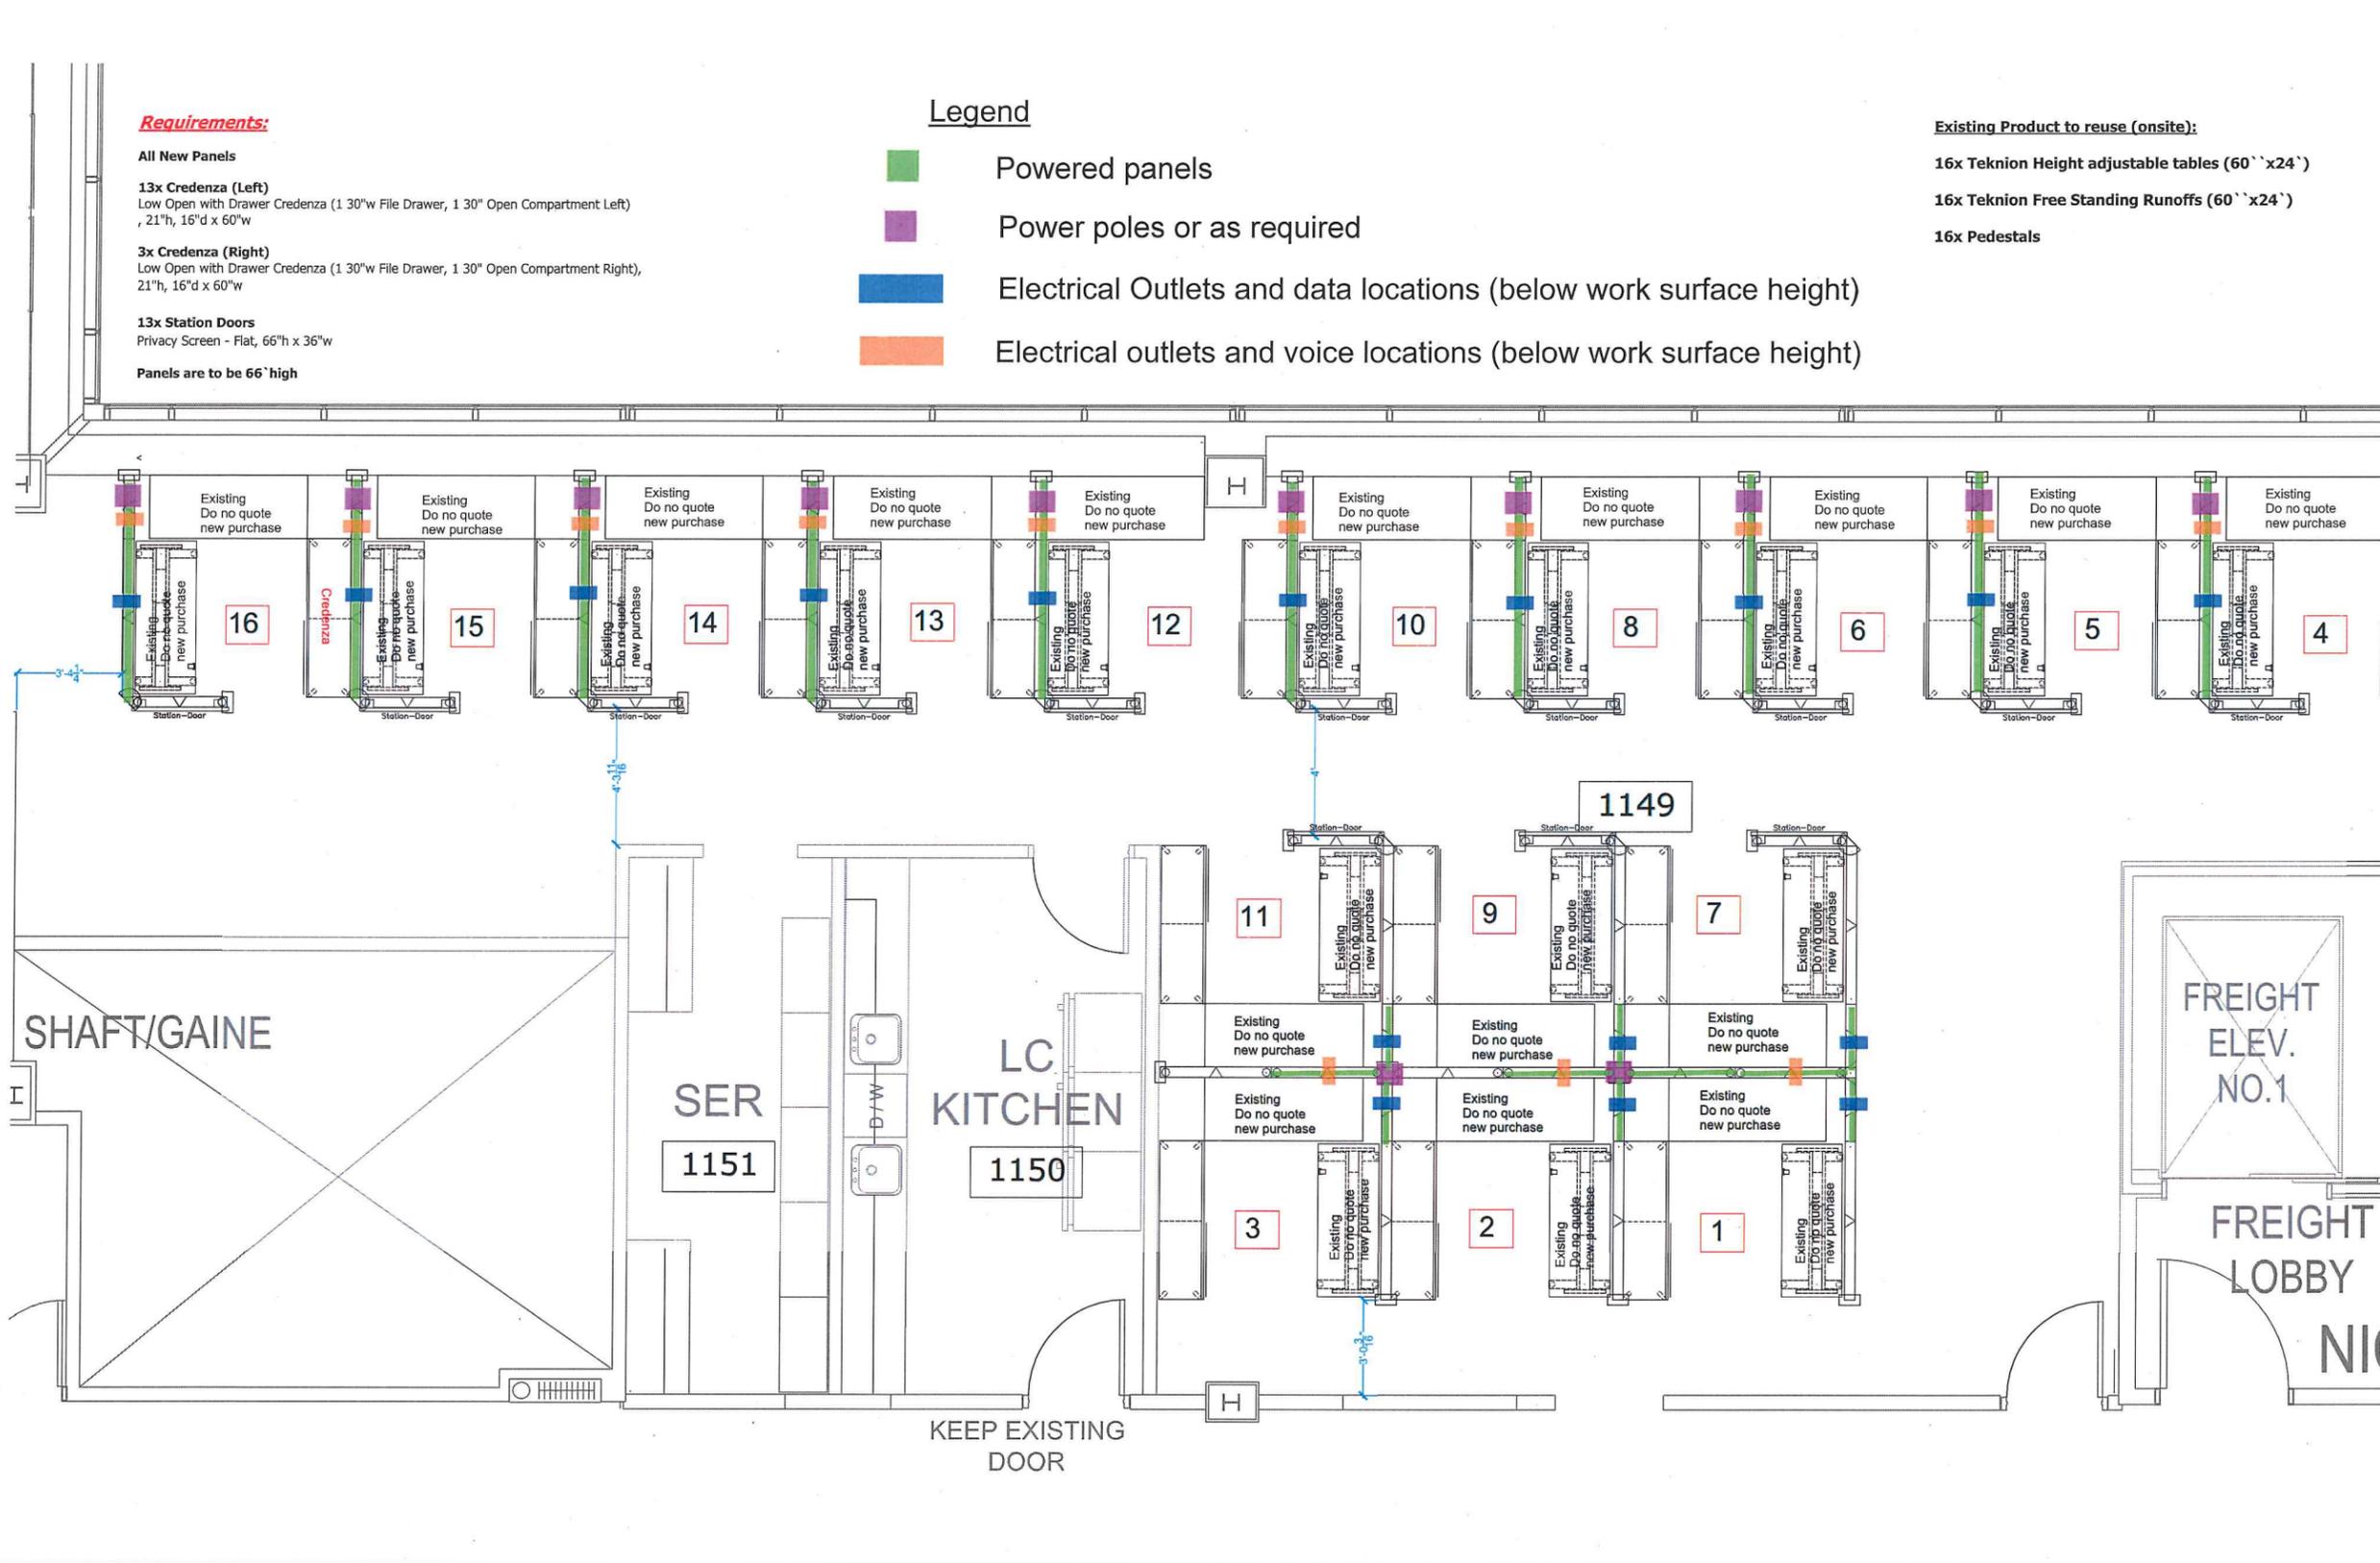

PROJECT NUMBER	DESCRIPTION	DATE
PHASE 1		
CLIENT	Courts Administrative Services	
PROJECT DESCRIPTION	Reconfiguration of the 11th Floor	
PROJECT ADDRESS	90 Sparks Street.	
DRAWING FILE		
NEW FURNITURE LAYOUT		
SCALE	CLIENT REFERENCE NUMBER	
NTS	1819-TDM-NG-100	
DRAWN BY	DATE	
SD		
REVIEWED BY	DATE	
APPROVED BY	DATE	
SHEET NUMBER		
P1		

I:\Projects\1819-TDM-NG-100\1819-TDM-NG-100-90 Sparks, Reconfig of 11th Floor\1819-TDM-NG-100-11th-Floor-Layout.dwg