




A
TYPICAL BOLLARD DETAIL
SCALE: 1:20

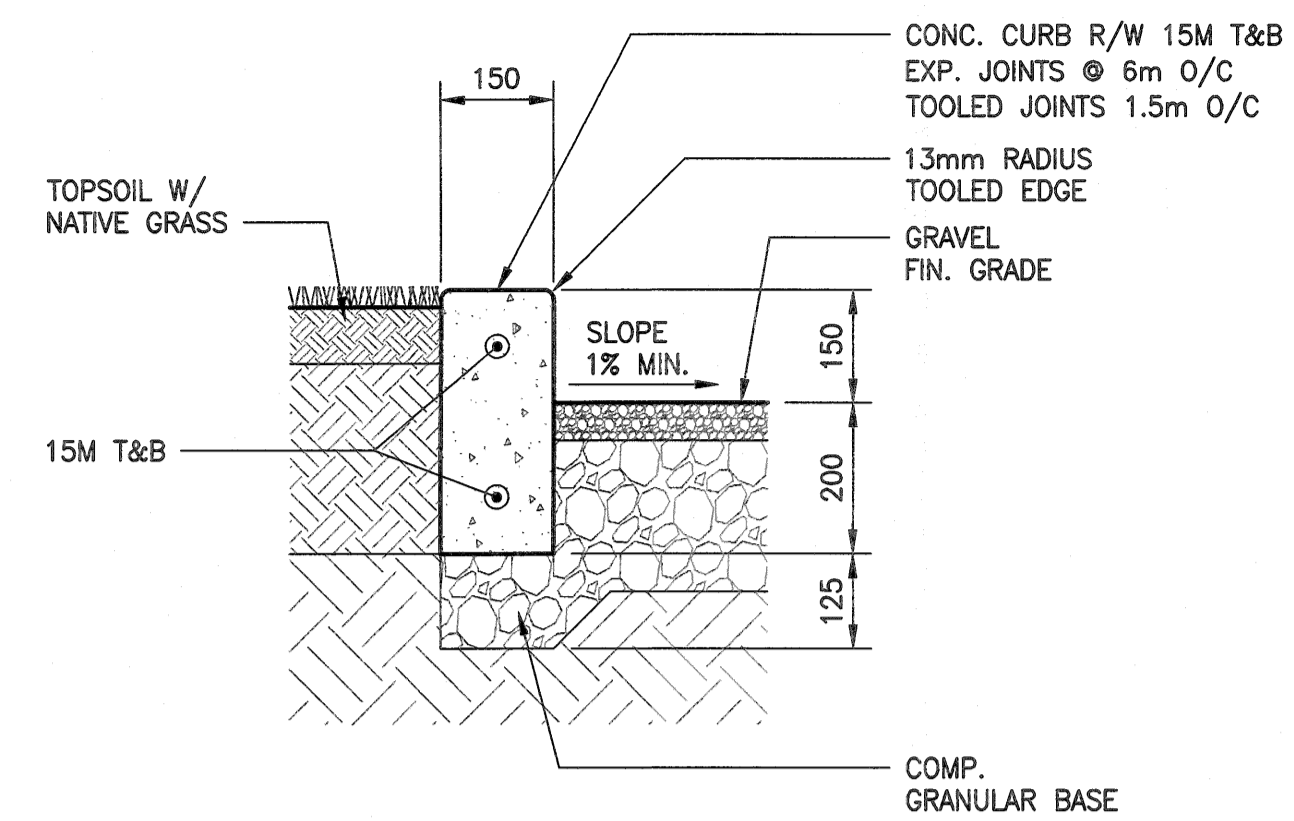


B
TYPICAL CURB DETAIL
SCALE: 1:10

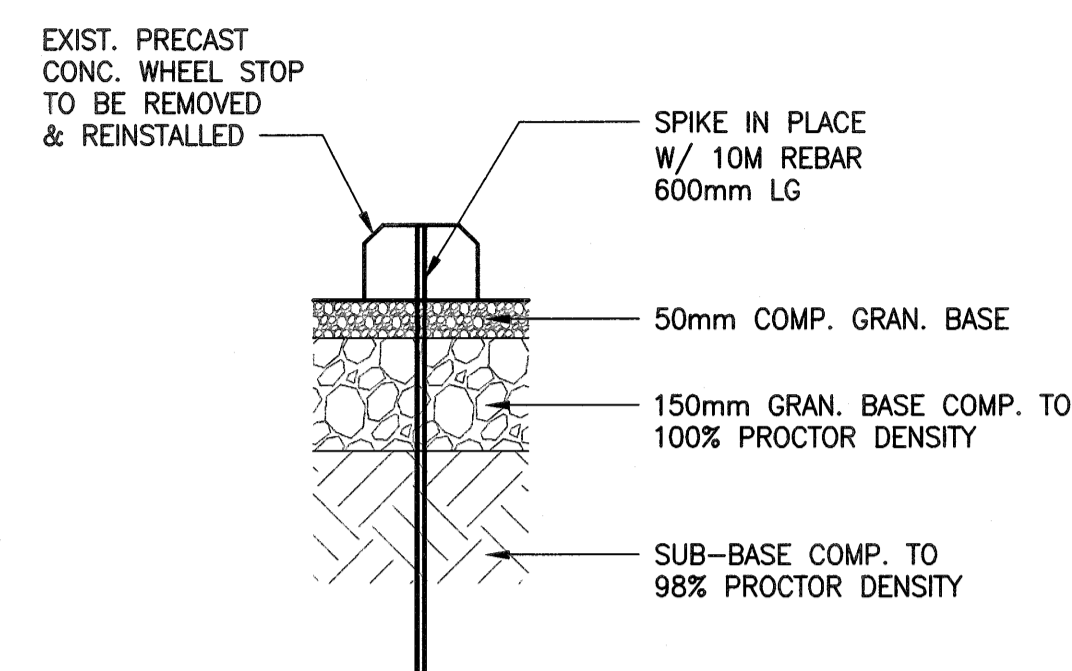


C
TYPICAL WHEEL STOP DETAIL
SCALE: 1:10

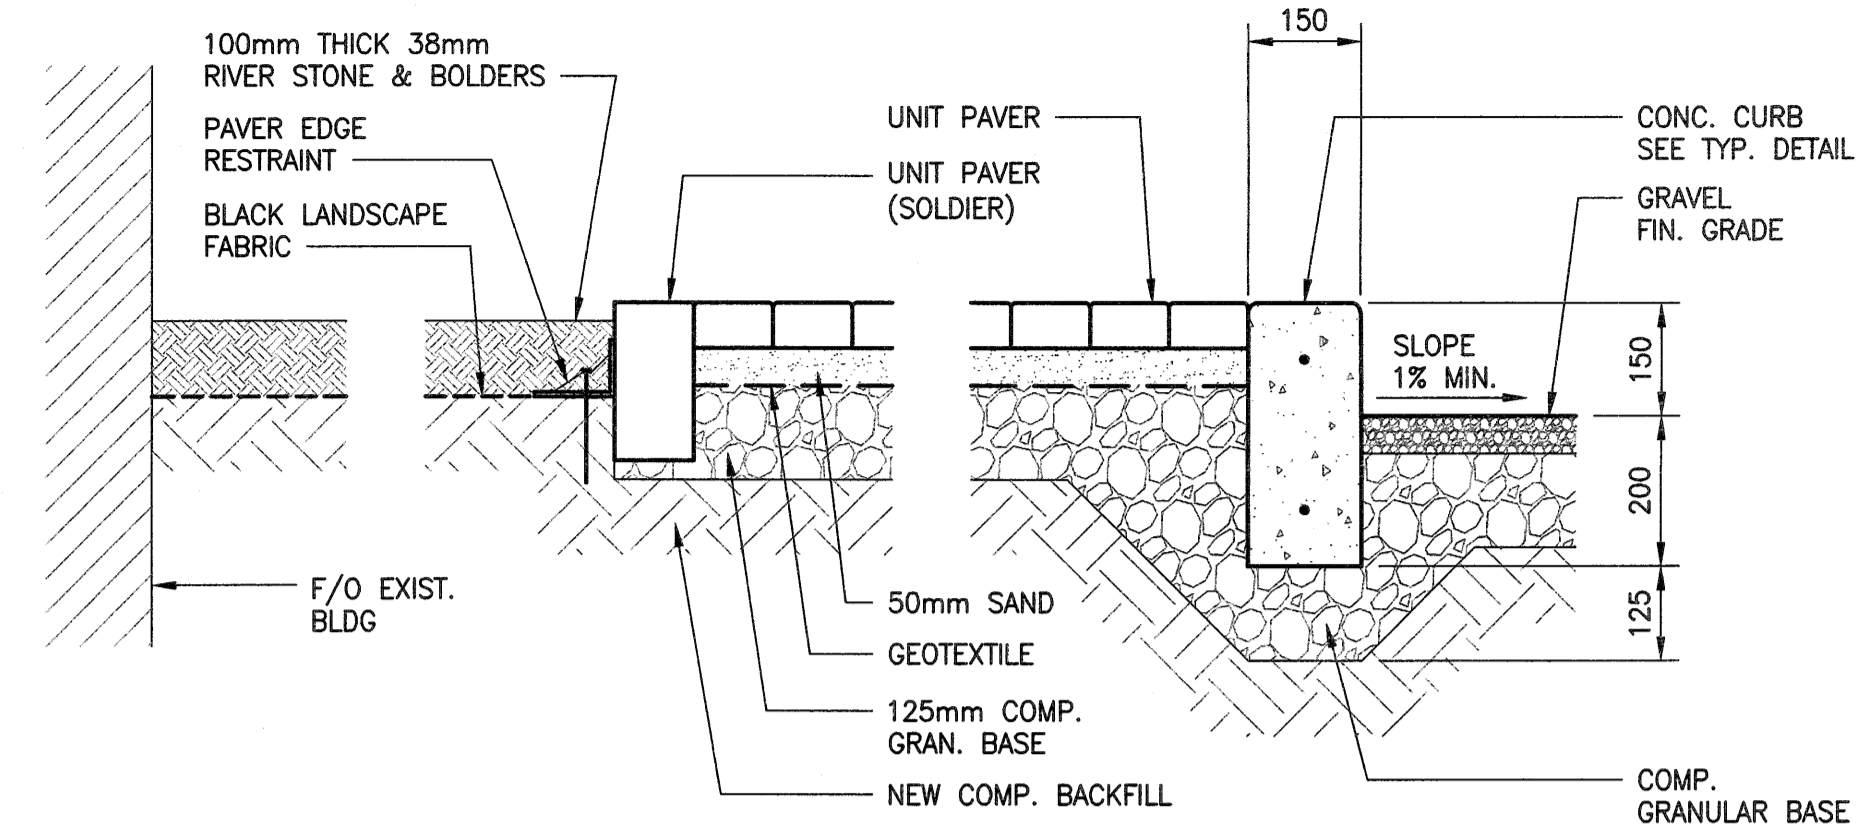


D
TYPICAL PARKING CURB & SIDEWALK DETAIL
SCALE: 1:10

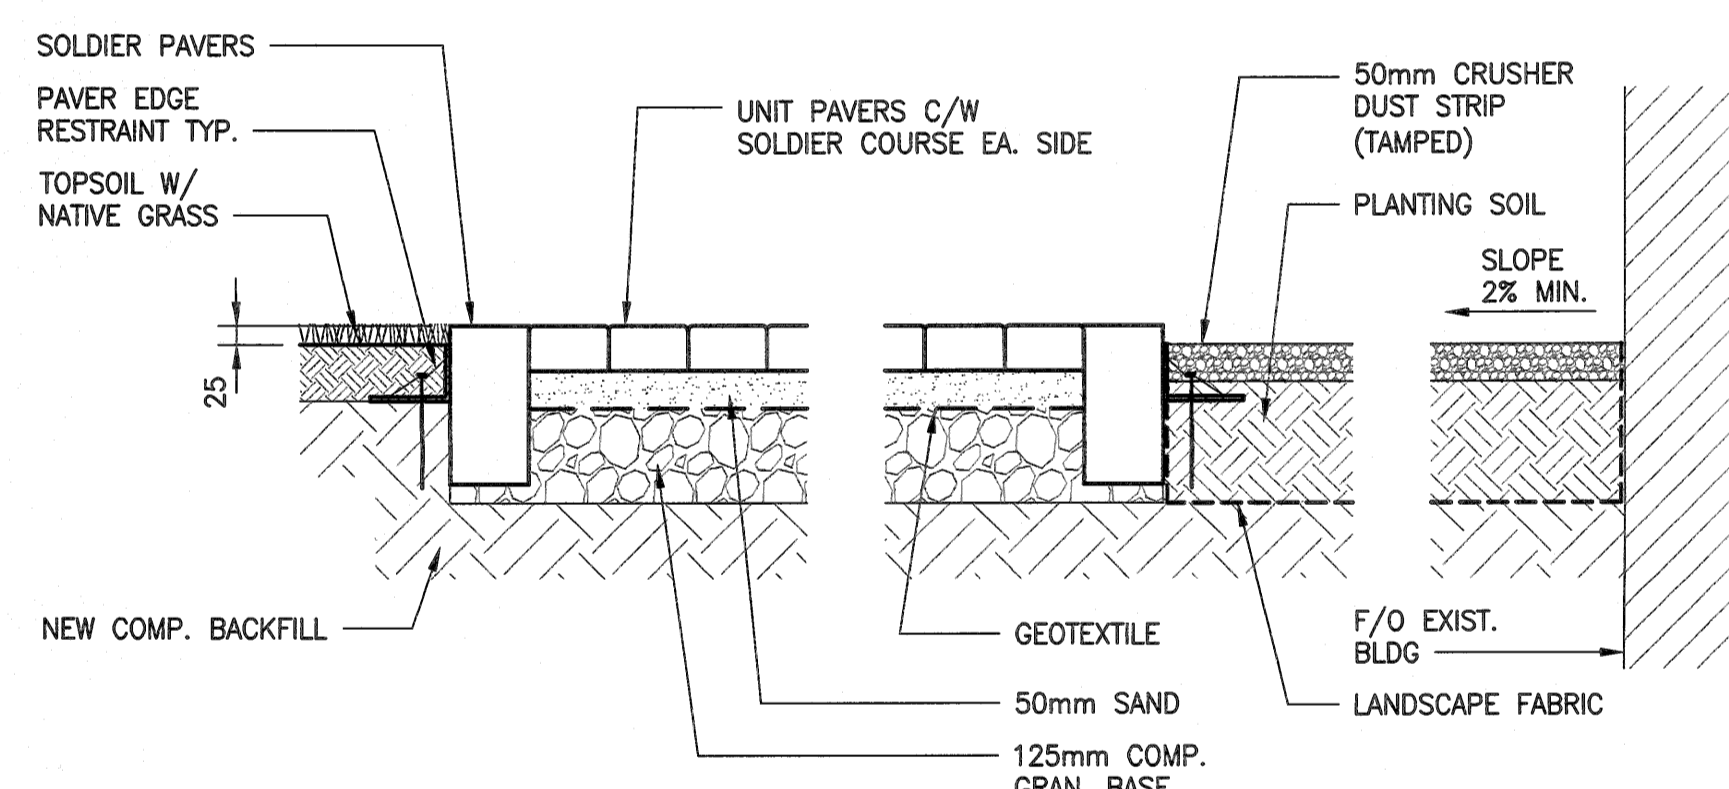


E
TYPICAL SIDEWALK DETAIL
SCALE: 1:10

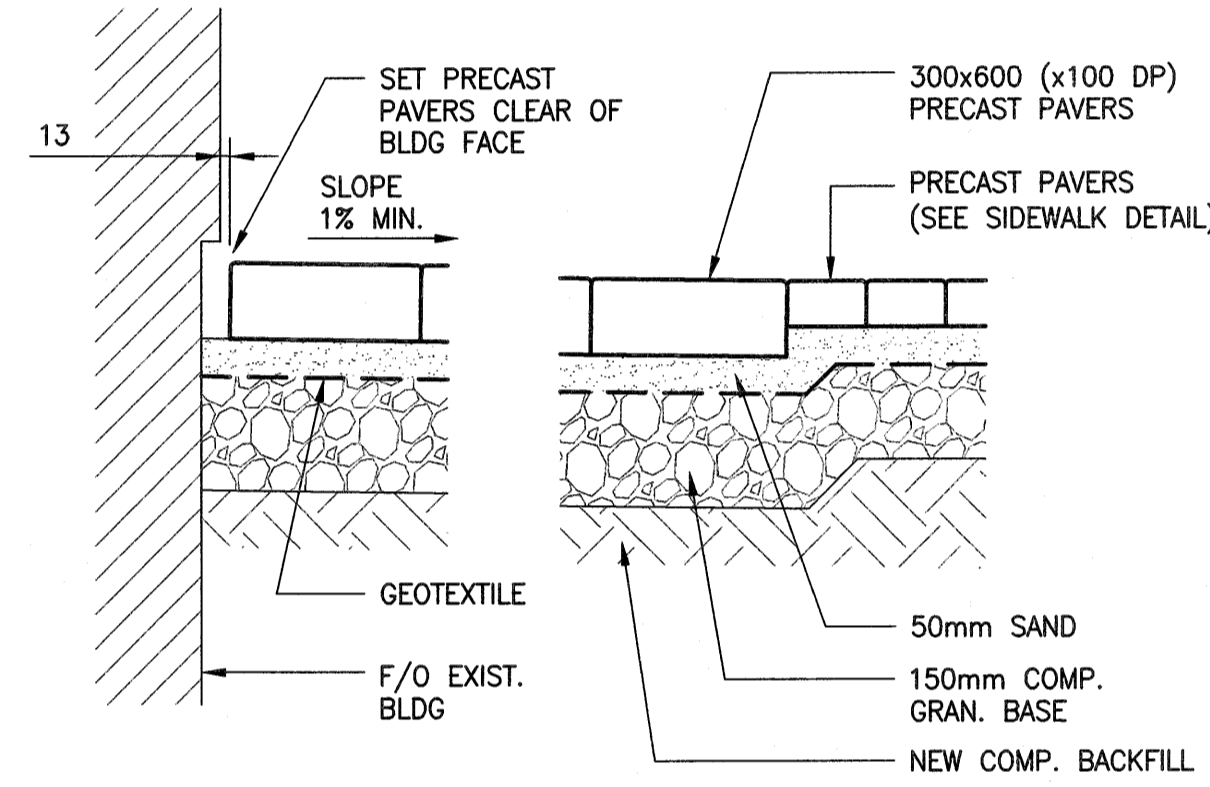


F
TYPICAL ENTRANCE PAD DETAIL
SCALE: 1:10

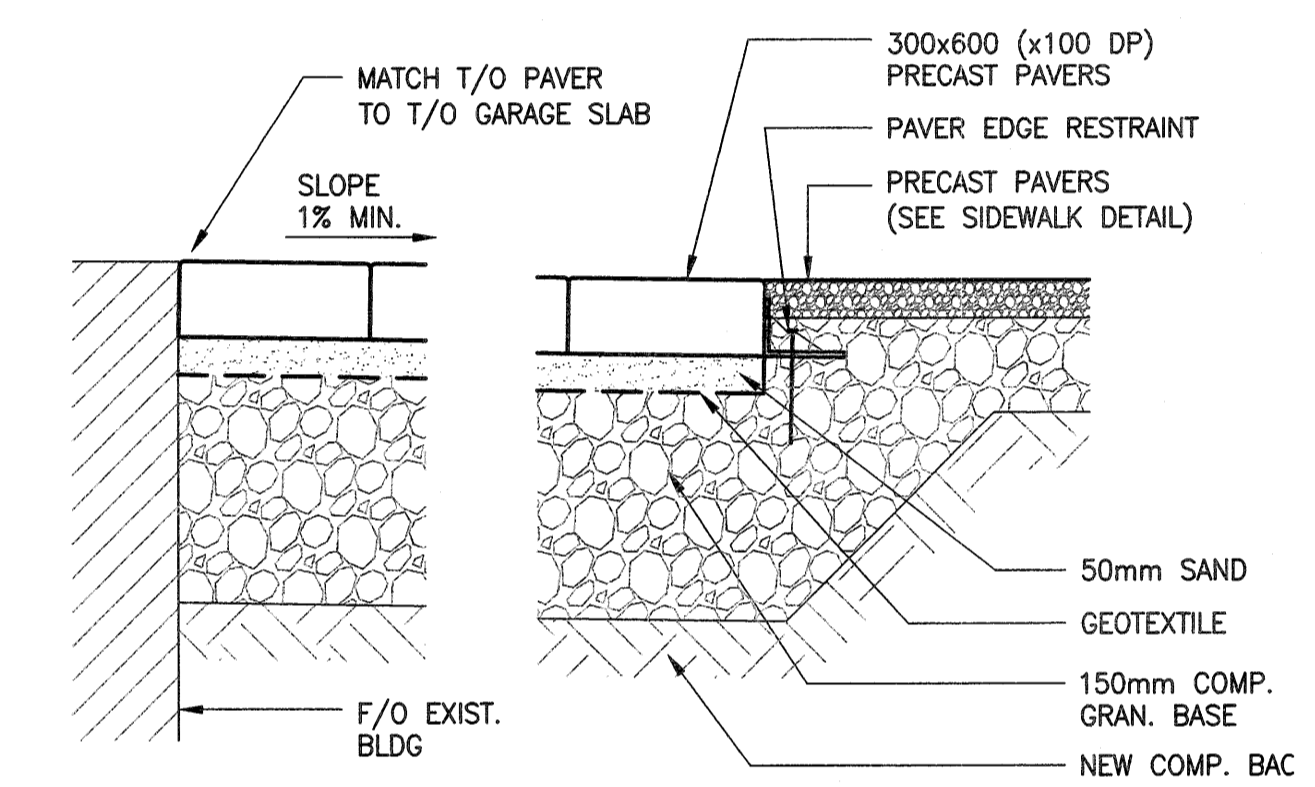

G
TYPICAL GARAGE ENTRANCE PAD DETAIL
SCALE: 1:10

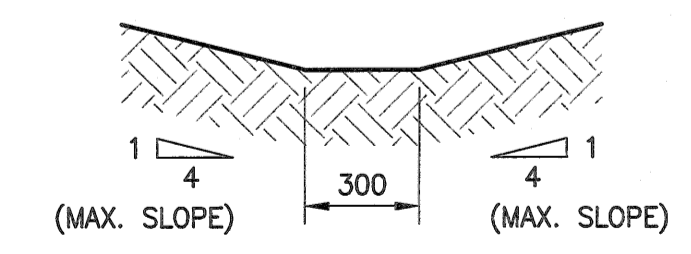

H
TYPICAL SWALE SECTION
SCALE: 1:20

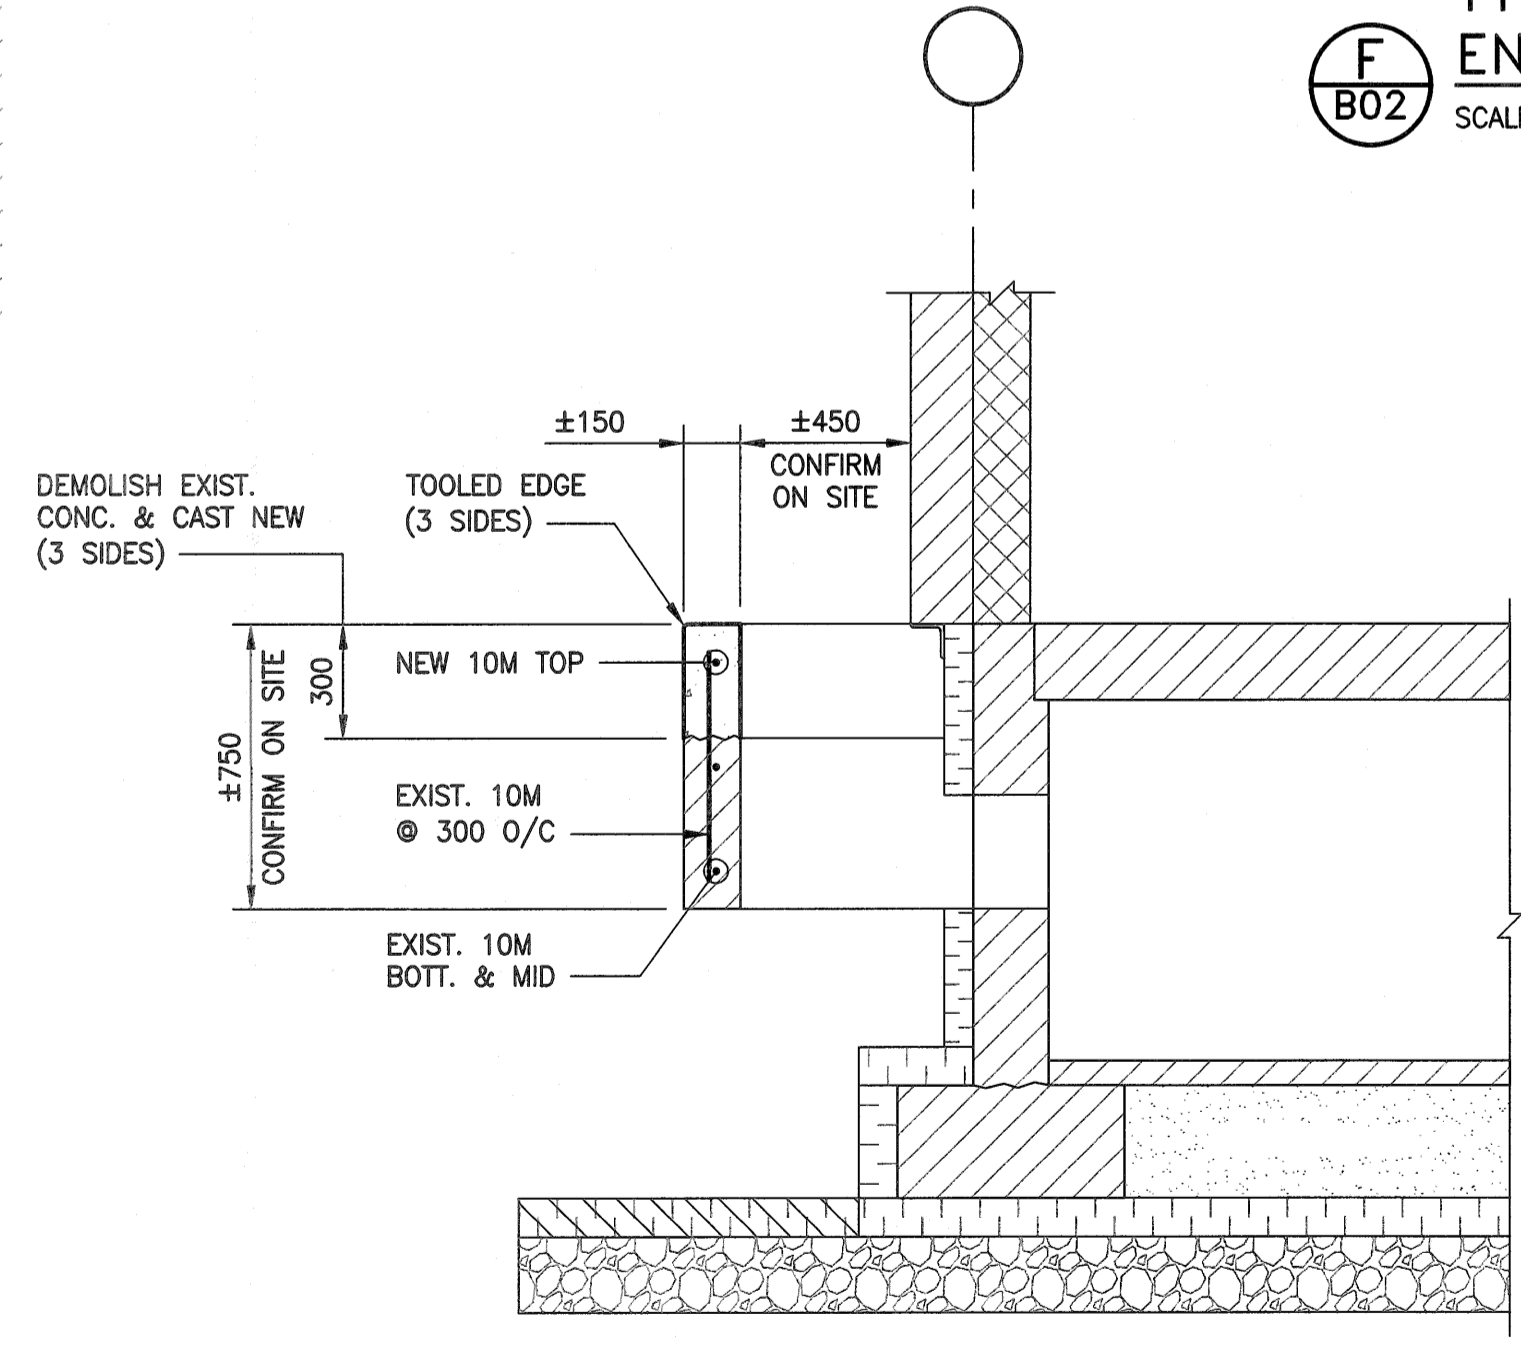

J
AREA WELL REPAIR DETAIL
SCALE: 1:20

FOR TENDER ONLY
NOT TO BE USED FOR CONSTRUCTION

1	19/02/19	RE-ISSUED FOR TENDER	RG
0	18/12/21	ISSUED FOR TENDER	PPG DRK
NO.	YY/MM/DD	DESCRIPTION	DESIGN BY


REVISIONS / ISSUE

CLIENT: **Government of Canada / Gouvernement du Canada**

PROJECT: **FOUNDATION INSULATION UPGRADES FACILITIES BUILDING 381 KELSEY BLVD. CHURCHILL, MB**

DWG. DESCRIPTION: **BUILDING SECTIONS**

ENGINEERS GEOSCIENTISTS ARCHITECTS
KGS Group
No. 245

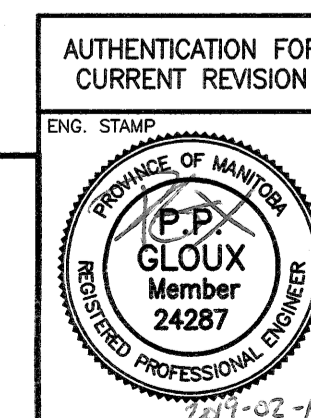

DESIGN BY: PPG	DATE: 18/11/15
DESIGN CHECK: DRK	DATE: 18/12/20
DRAWN BY: SNH	DATE: 18/11/15
DWG. CHECK: PPG	DATE: 18/12/20
DWG. NO. 18-1447-001 B05	REV: 1

File Name: P:\Projects\2018\18-1447-001\Drawings\Struct\18-1447-001_B05.dwg - Tab: B05 Plotted By: Dberoché 19/02/19 [Tue 10:04am] 24x36 PLOT SCALE: 1:10