

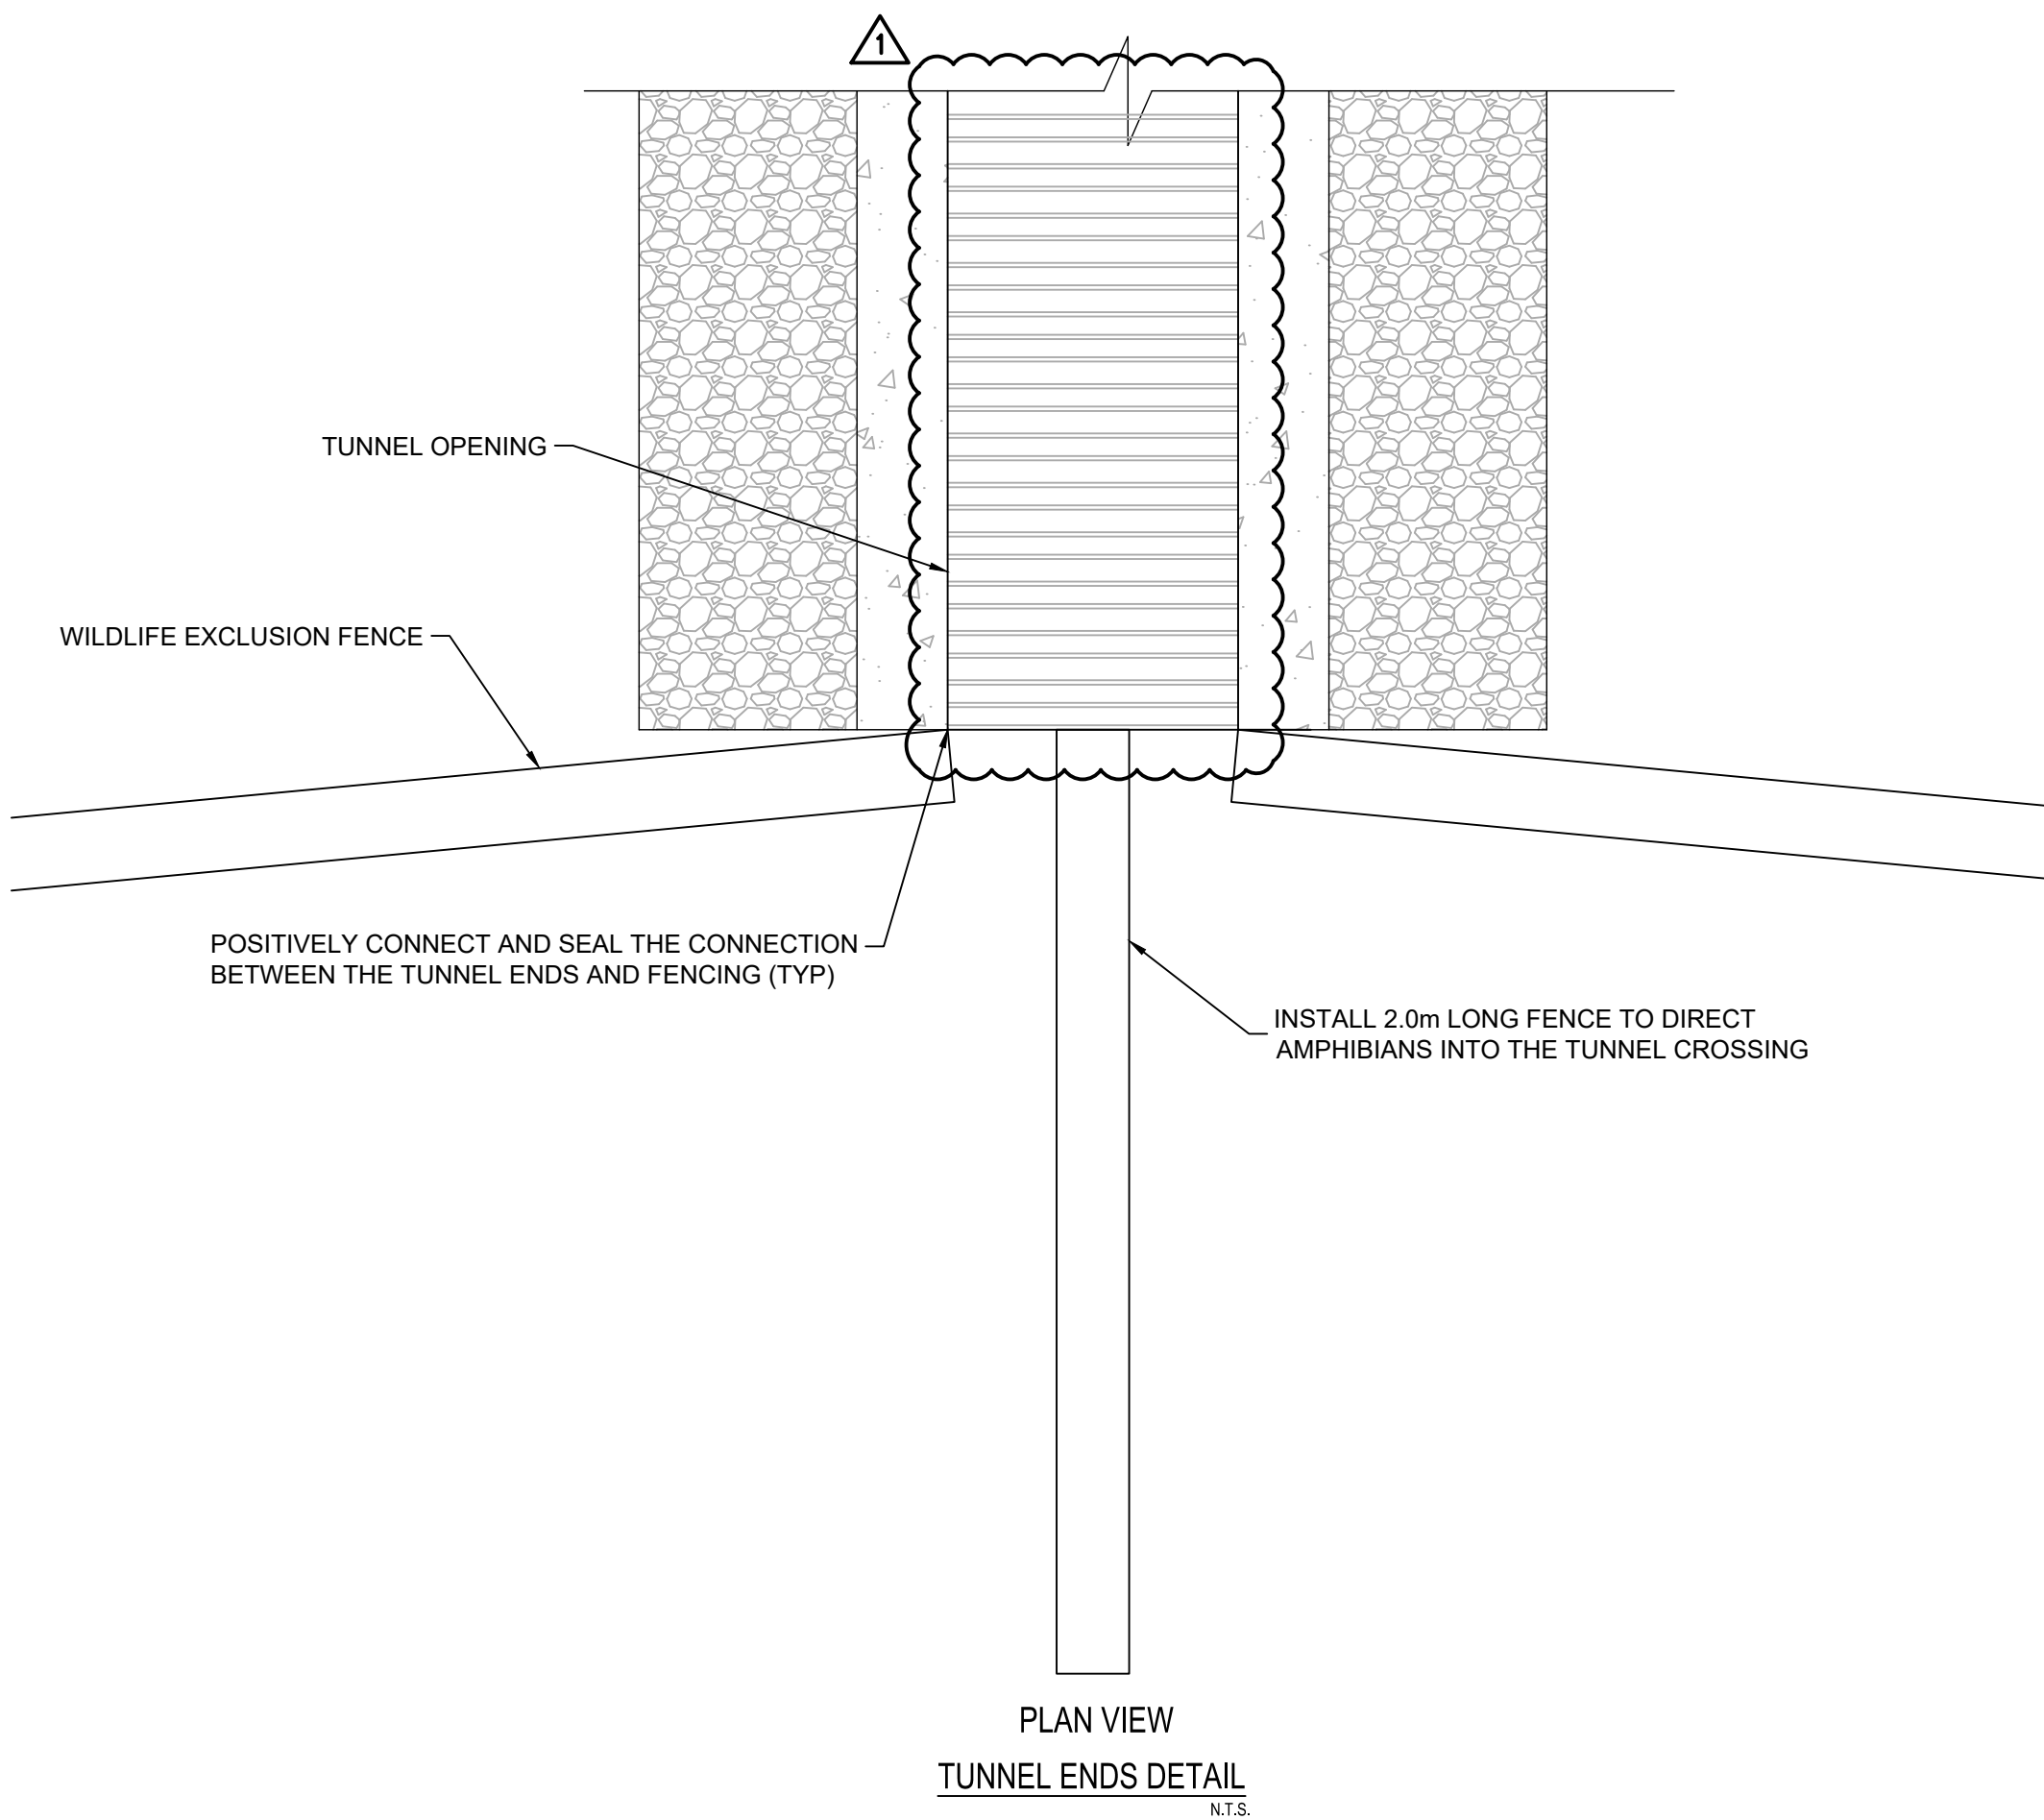
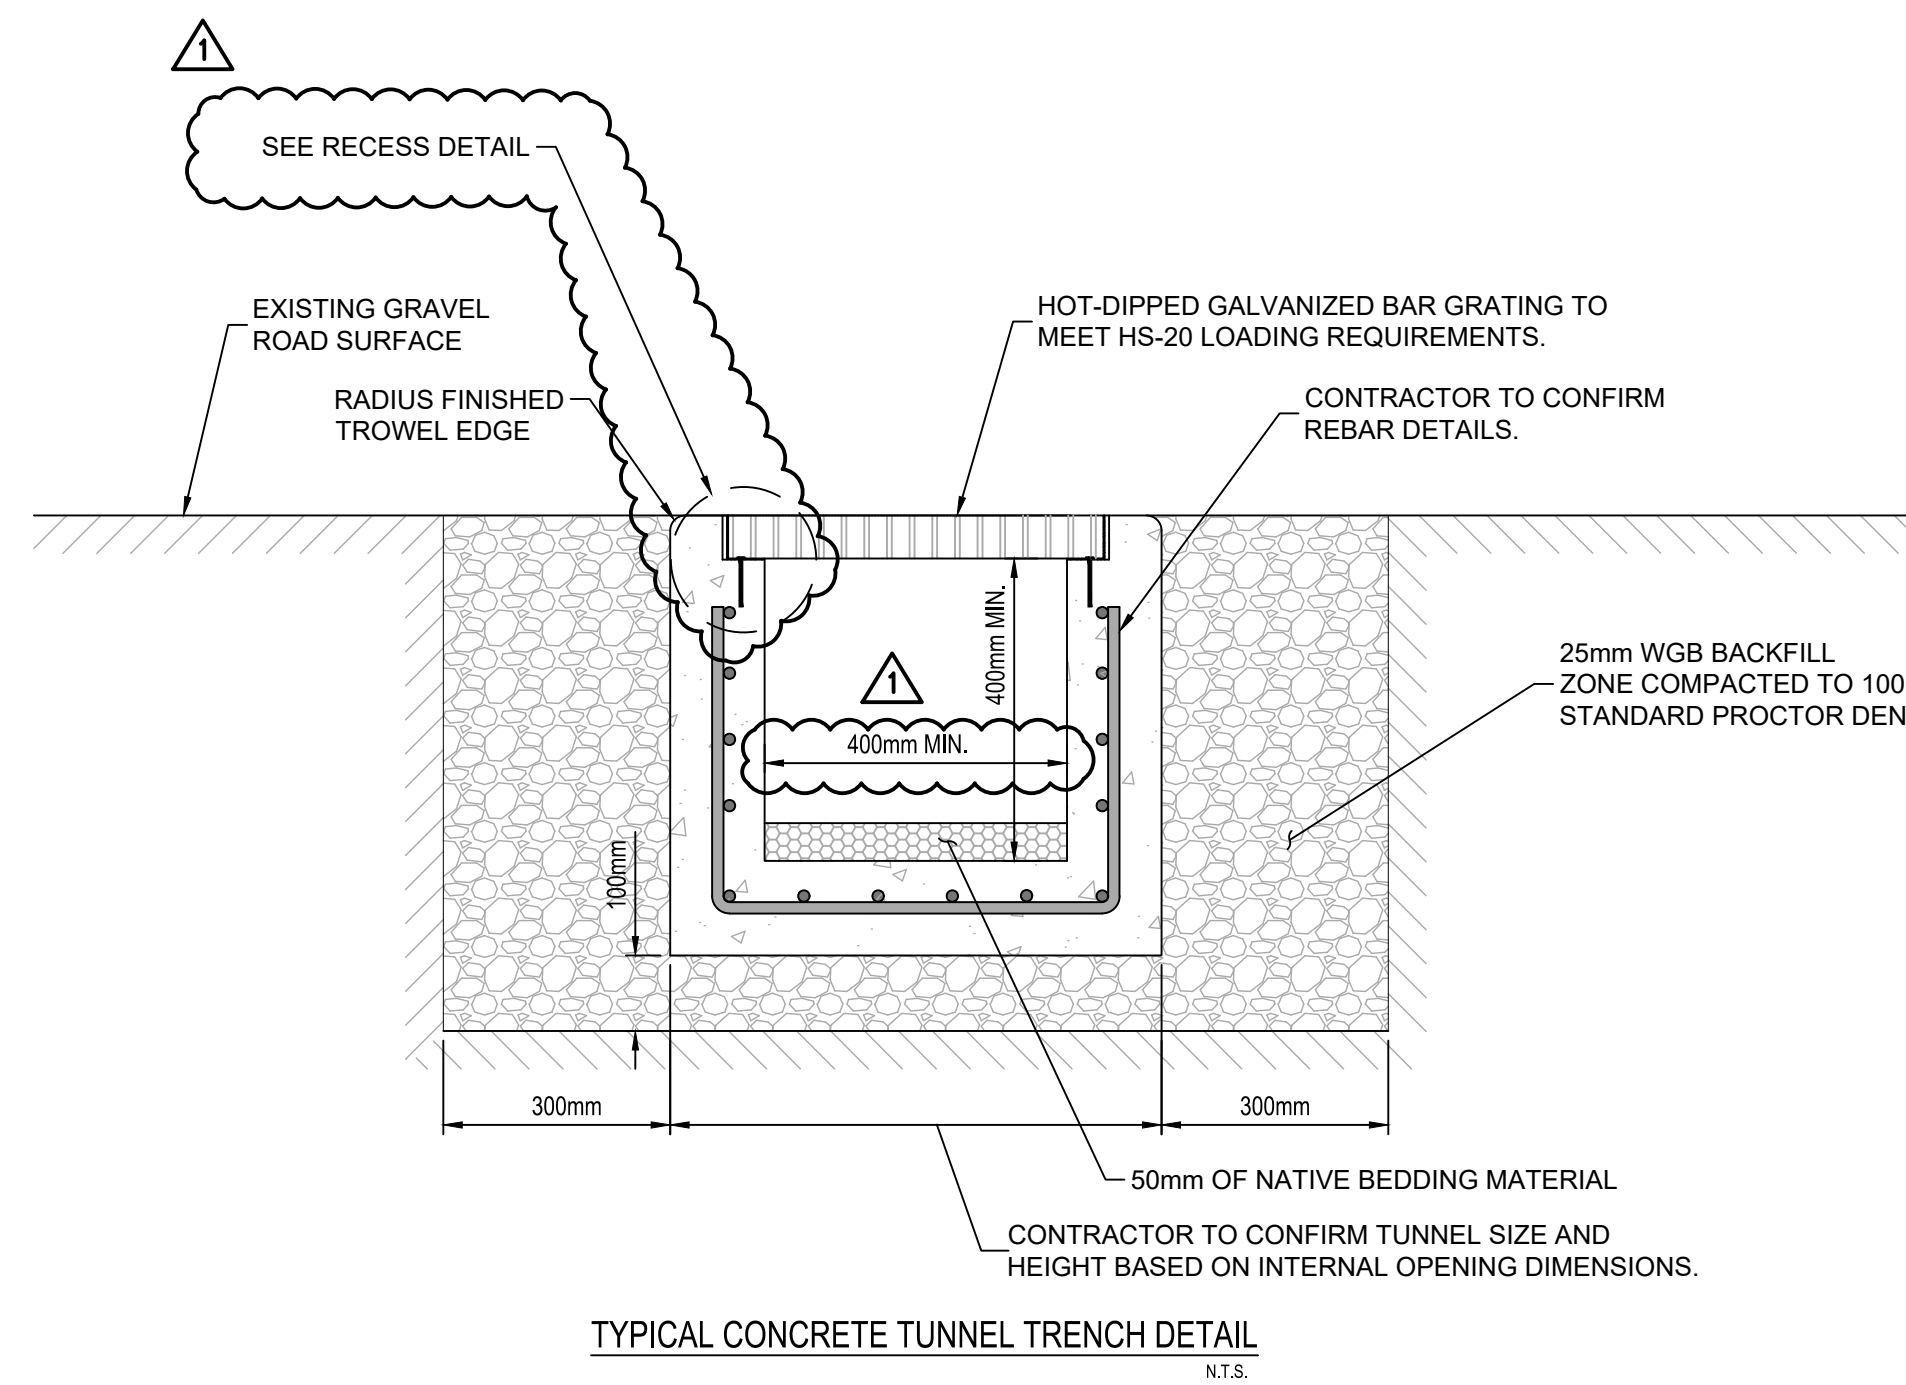
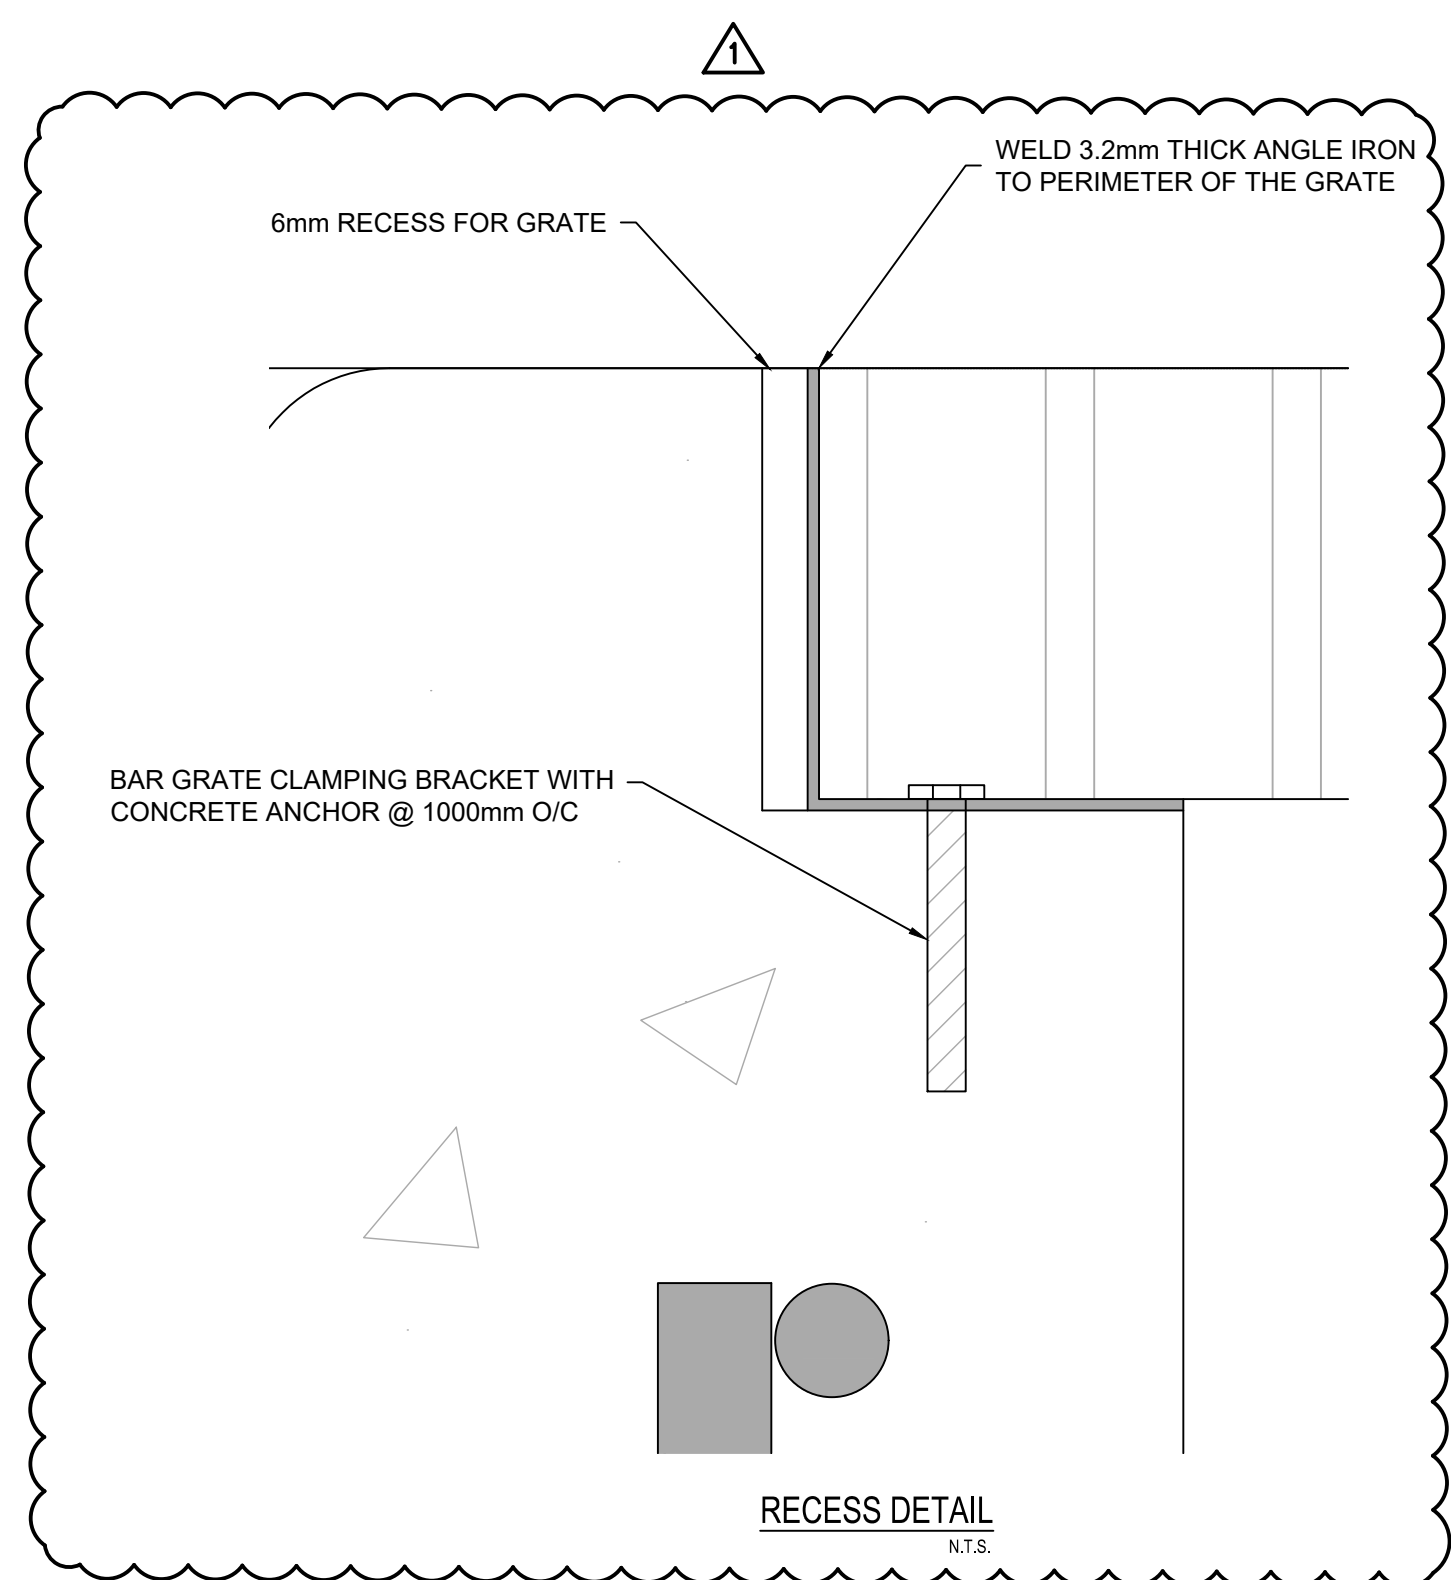
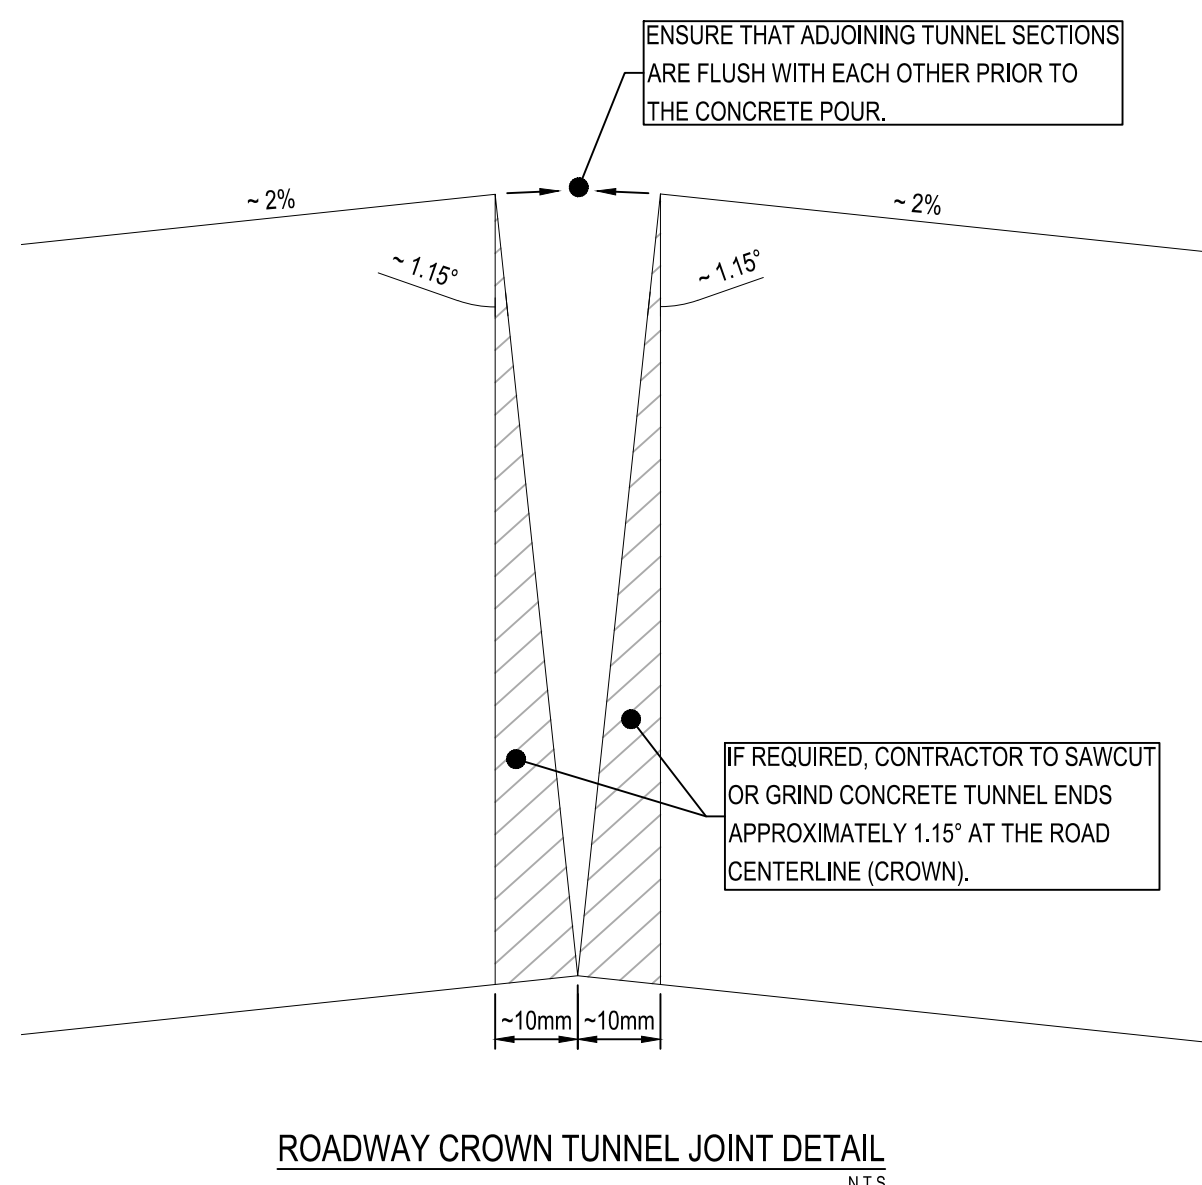


- GENERAL NOTES:
1. THE WILDLIFE EXCLUSION FENCE TO BE INSTALLED AS PER THE CONTRACT DOCUMENTS.
 2. TUNNEL SECTIONS TO HAVE HS-20 LOAD RATING.
 3. CONCRETE SHALL HAVE A 28 DAY COMPRESSIVE STRENGTH OF 35mPa AND SHALL CONFORM TO CSA A23.1 EXPOSURE CLASS C-1.
 4. ALL EXPOSED CORNERS OF CONCRETE TO BE CHAMFERED 25mm OR MAY ALTERNATELY BE HAND FINISHED WITH A RADIUS EDGE FINISHING TOOL.
 5. ALL REINFORCING STEEL TO CONFORM TO CSA SPECIFICATION G 30, 18M, GRADE 400, AND CONFORM TO SS 412.
 6. ALL EXPOSED FORMED CONCRETE SURFACES TO HAVE A CLASS 3 FINISH AS PER SS 211.17.03.

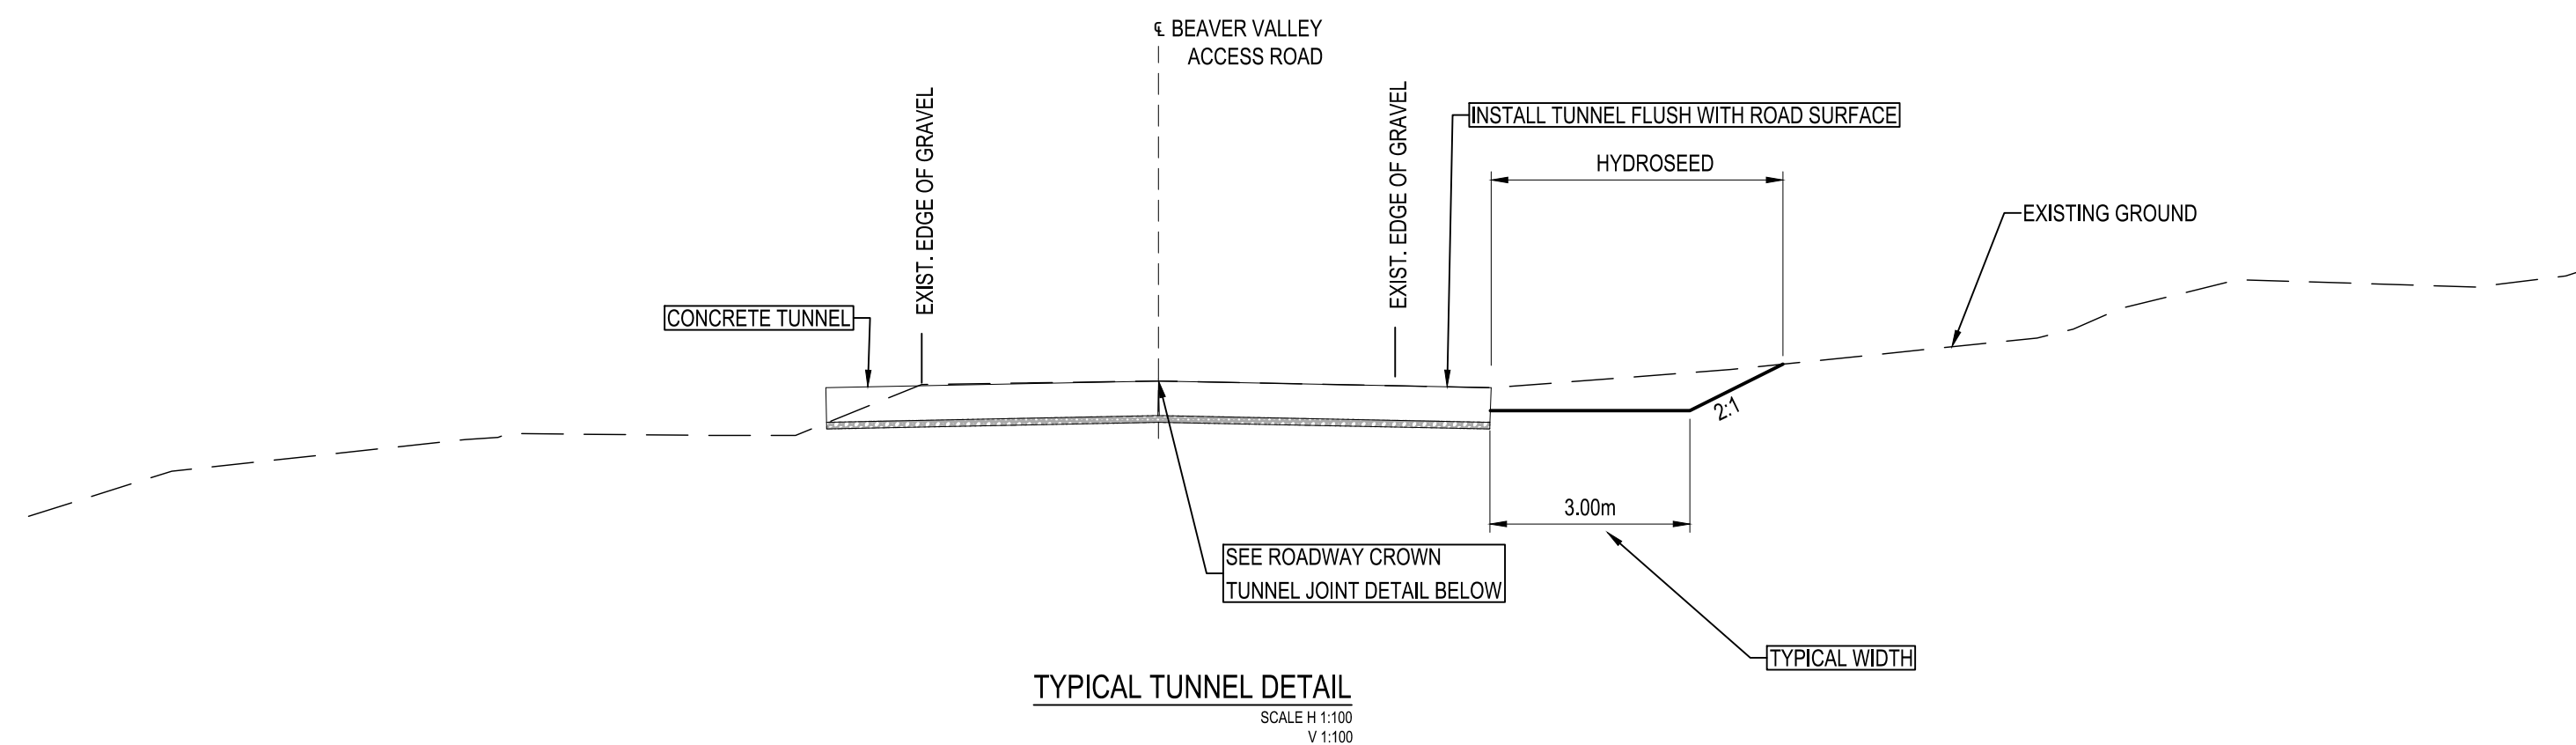

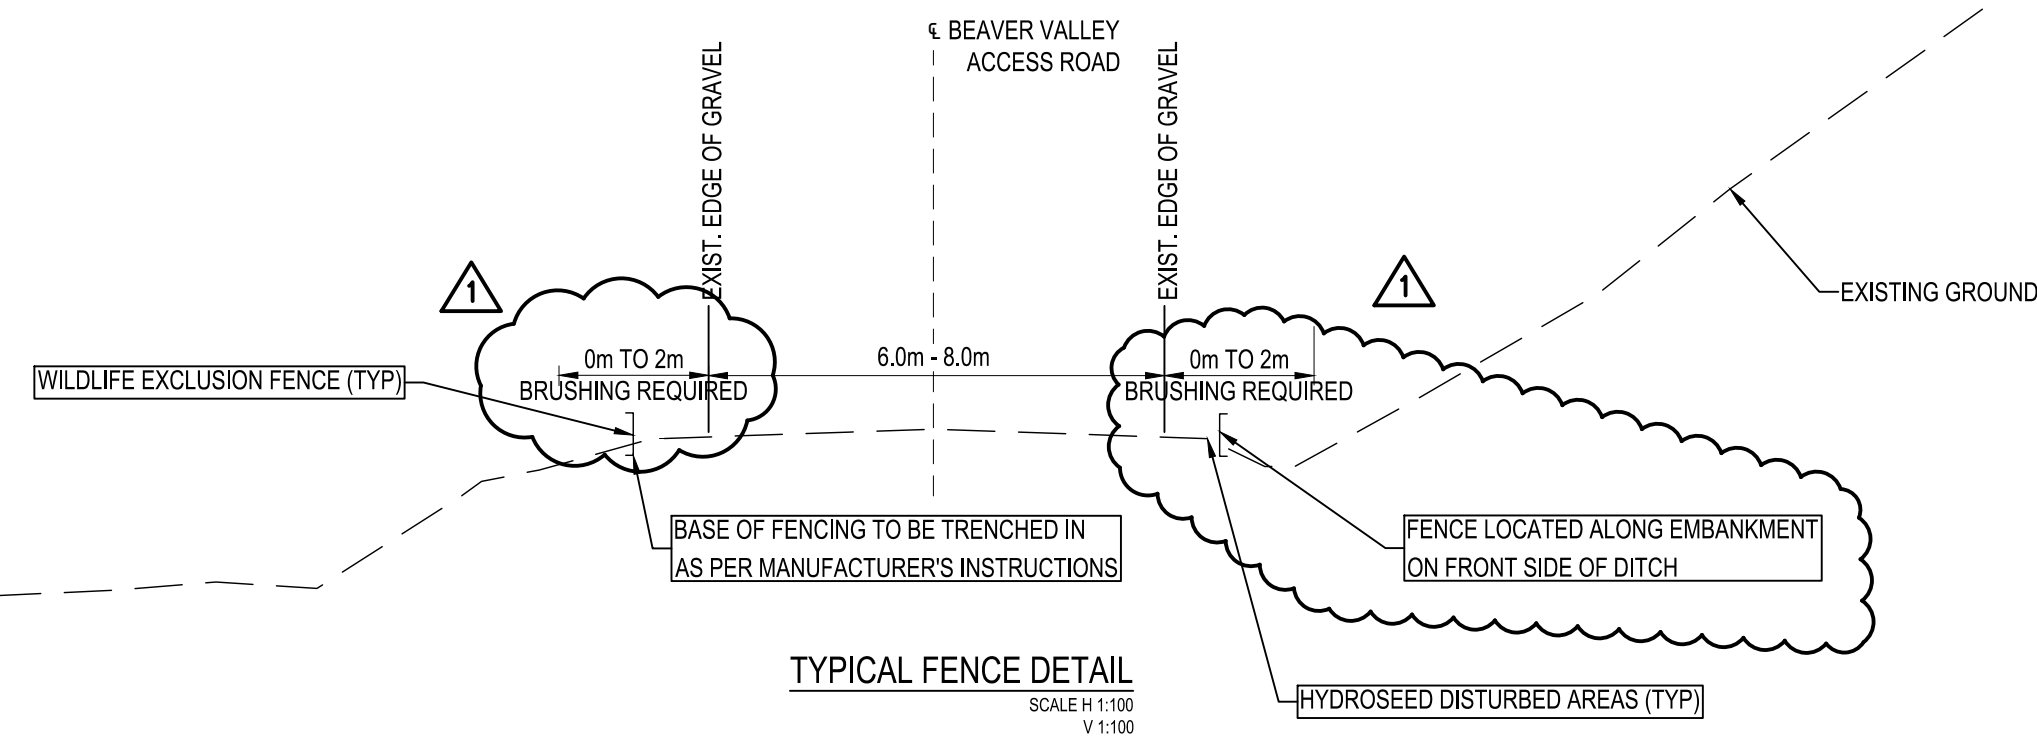

THIS DRAWING AND DESIGN SHALL NOT BE USED, REUSED, OR REPRODUCED WITHOUT THE CONSENT OF McELHANNEY CONSULTING SERVICES LTD. (McELHANNEY). McELHANNEY WILL NOT BE HELD RESPONSIBLE FOR THE IMPROPER OR UNAUTHORIZED USE OF THIS DRAWING AND DESIGN.

THIS DRAWING HAS BEEN PREPARED FOR THE CLIENT IDENTIFIED, TO MEET THE STANDARDS AND REQUIREMENTS OF THE APPLICABLE PUBLIC AGENCIES AT THE TIME OF PREPARATION. McELHANEY, ITS EMPLOYEES, SUBCONSULTANTS AND AGENTS WILL NOT BE LIABLE FOR ANY LOSSES OR OTHER CONSEQUENCES RESULTING FROM THE USE OR RELIANCE UPON, OR ANY CHANGES MADE TO THIS DRAWING, BY ANY THIRD PARTY INCLUDING CONTRACTORS, SUPPLIERS, CONSULTANTS, AND STAKEHOLDERS, OR THEIR EMPLOYEES OR AGENTS, WITHOUT McELHANEY'S PRIOR WRITTEN CONSENT.

INFORMATION ON EXISTING UTILITIES MAY NOT BE COMPLETE OR ACCURATE. McELHANNNEY, ITS EMPLOYEES AND DIRECTORS ARE NOT RESPONSIBLE NOR LIABLE FOR THE LOCATION OF ANY UNDERGROUND CONDUITS, PIPES, CABLES, OR OTHER FACILITIES WHETHER SHOWN OR OMITTED FROM THIS DRAWING. PRIOR TO CONSTRUCTION, CONTRACTOR SHALL EXPOSE LOCATIONS OF ALL EXISTING FACILITIES BY HAND DIGGING OR HYDROVAC AND ADVISE THE ENGINEER OF POTENTIAL CONFLICTS.


**ISSUED FOR
TENDER**

1	2019.05.16	ISSUED FOR TENDER	N.W.J.	J.C.	S.A.
0	2019.03.29	ISSUED FOR TENDER	N.W.J.	R.P.	S.A.
Rev.	Date	Description	Drawn Dessiné	Designed Conçu	Approved Approuvé

	<p>A detail number numéro de détail</p> <p>B source drawing no. de dessin no.</p> <p>C detail on drawing no. détail sur dessin no.</p>	
---	--	---

Consultant's Stamp Sceau de l'expert-conseil	Eng. Stamp Sceau de l'ingénieur
---	------------------------------------

Client

	<p>Parks Canada Agency</p>	<p>L'Agence Parcs Canada</p>
---	--------------------------------	----------------------------------

Consultant's Name
Nom de l'expert-conseil

 **McElhanney**
McElhanney Consulting Services Ltd.

Project Title
Titre du projet

**TRANS-CANADA HIGHWAY
ROGERS PASS
AVALANCHE MITIGATION
GLACIER NATIONAL PARK, BRITISH COLUMBIA**

Drawing Title
Titre du dessin

TYPICAL DETAILS
AMPHIBIAN CROSSING
TUNNEL & FENCING

Surveyed by / Arpenté par	Drawn by / Dessiné par N.W.J.	Date 2019.03.29
Designed by / Conçu par R.P.	Reviewed by / Révisé par S.A.	Scale / Échelle 1:500

Parks Canada Project Manager / Administrateur de Projets Parcs Canada

G. LUSSIER

Client Acceptance / Acceptation du client	Approved by / Approuvé par
_____ Parks Canada Responsible Officer / Agent Responsable Parcs Canada	_____ Parks Canada Project Manager / Administrateur de Projets Parcs Canada

Project No. / No. du projet 566-08	Asset No. / No. du bien	Sheet No. No. de la feuille C301
Drawing Reference No. / No. de référence du dessin 2511-00656-02c		

