
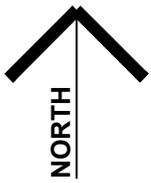


KING AREA

EXISTING GARBAGE

EXISTING OUTHOUSES
(2)

EXISTING CULVERT TO BE REMOVED
APPROXIMATE LOCATION SHOWN ON DRAWING
CULVERT IS 250mm DIA. AND 6000mm IN LENGTH
CULVERT IS ~ 300mm BELOW THE ROAD SURFACE
THE ROAD WILL NEED TO BE REPAIRED TO MATCH
EXISTING CROSSFALL AND ROAD MATERIAL

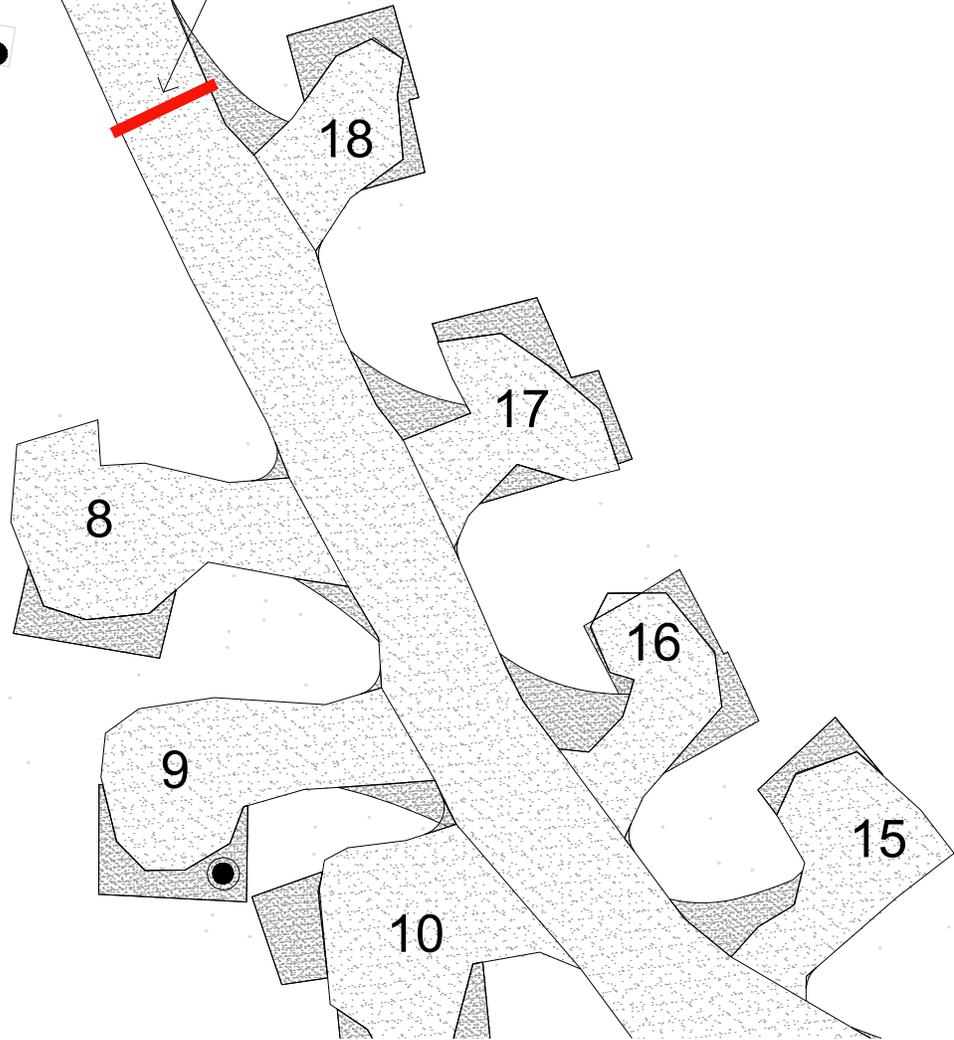

project
 PANP FRONTCOUNRTY CAMPGROUND REVITILIZATION
 SANDY LAKE CAMPGROUND

project number
 2711-16018-00

drawing title
 EXISTING CULVERT REMOVAL

date JULY 5, 2019
 scale 1:400

drawing number
 A#1