


PLAN OF CEMETERY/PLAN DU CMIETIERE
 SCALE/A L'ECHELLE 1/16"=1'-0"

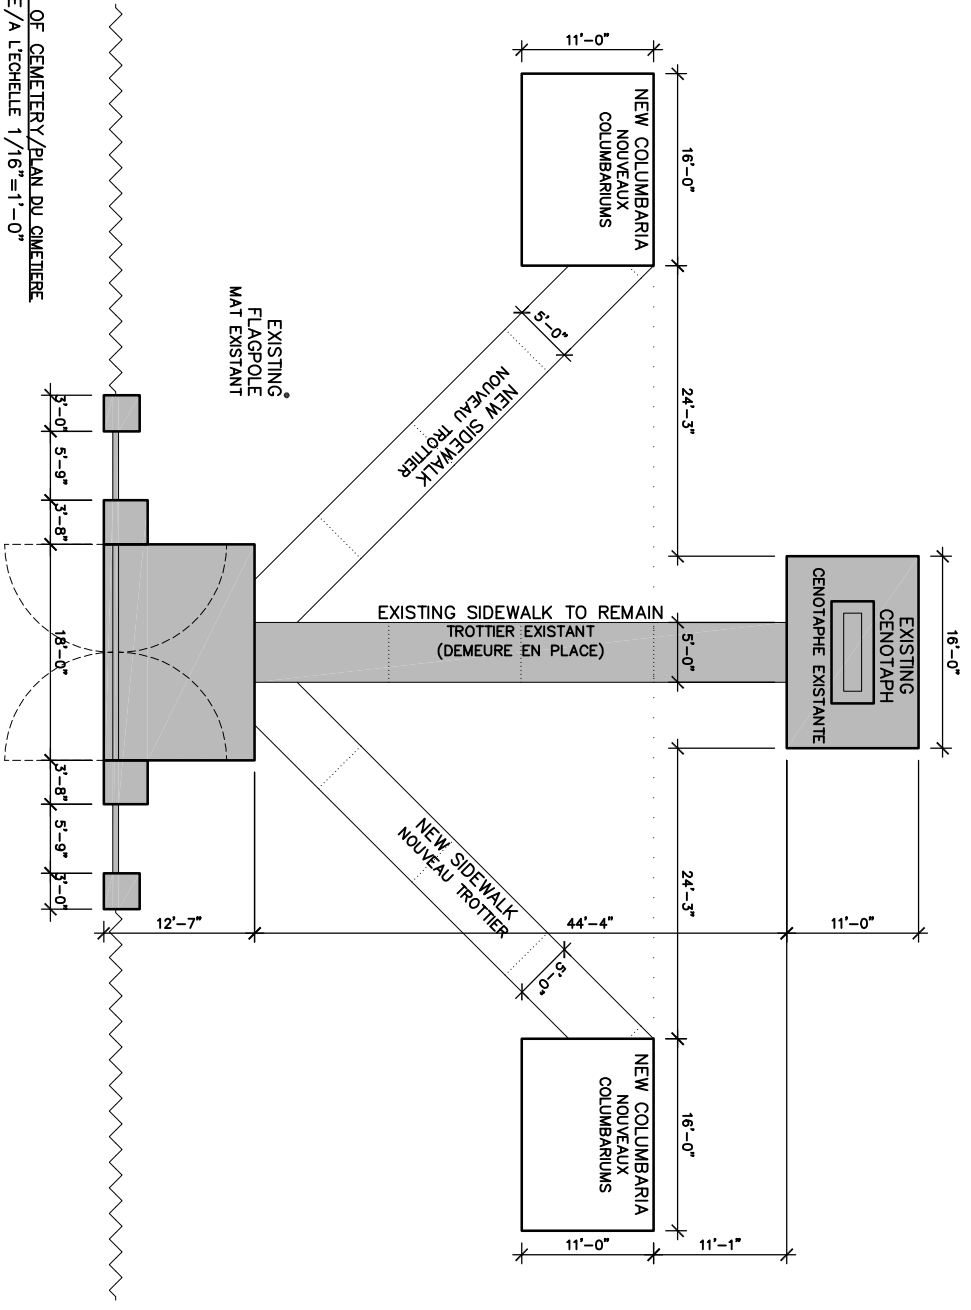

General Notes

CONSTRUCTION
 DRAWINGS
 DESSINS D'EXECUTION

No.	Revision/Issue	Date

Prepared by: **Farrick Design & Drafting**
 Box 339
 Penae, SK
 S0E 3M0
 306.365.2310 (phone)
 dj@fdesignsk.com

Project Name and Address:
RCMP - GRC
 North West Mounted Police
 1800 Avenue du
 Nord-Ouest
 Memorial Cemetery
 cimetiere commémoratif
 Battledorf, SK

Project	Sheet
Battledorf	1
Date	18 Aug. '19
Scale	AS SHOWN