





**GENERAL NOTES:**


1. THIS DRAWING TO BE READ IN CONJUNCTION WITH DRAWING S-600, S-620, S-630, S-640 AND S-650.
2. ALL MEASUREMENTS ARE IN MILLIMETRES, UNLESS OTHERWISE NOTED.

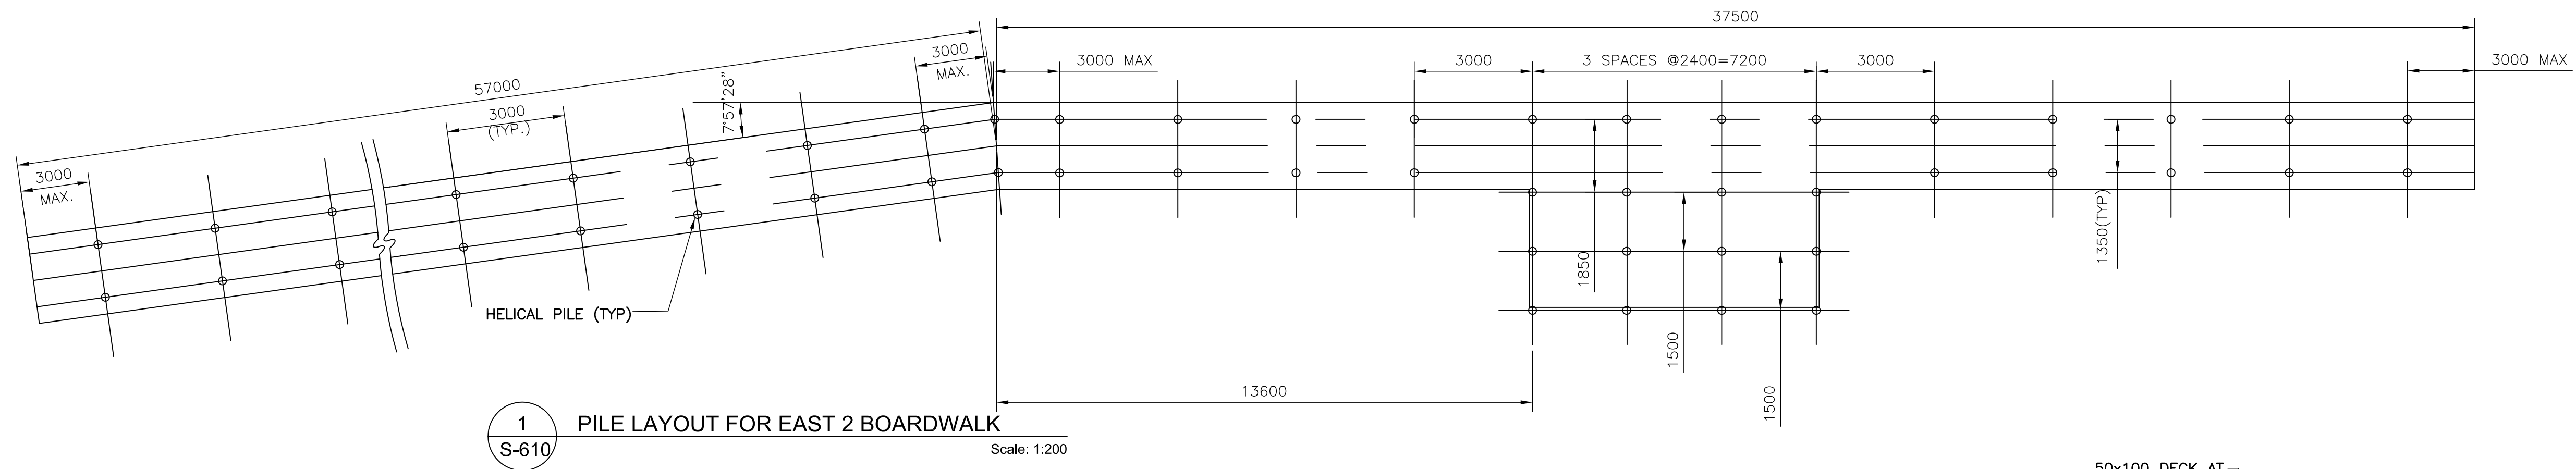


**1**  
S-610 PILE LAYOUT FOR EAST 2 BOARDWALK  
Scale: 1:200

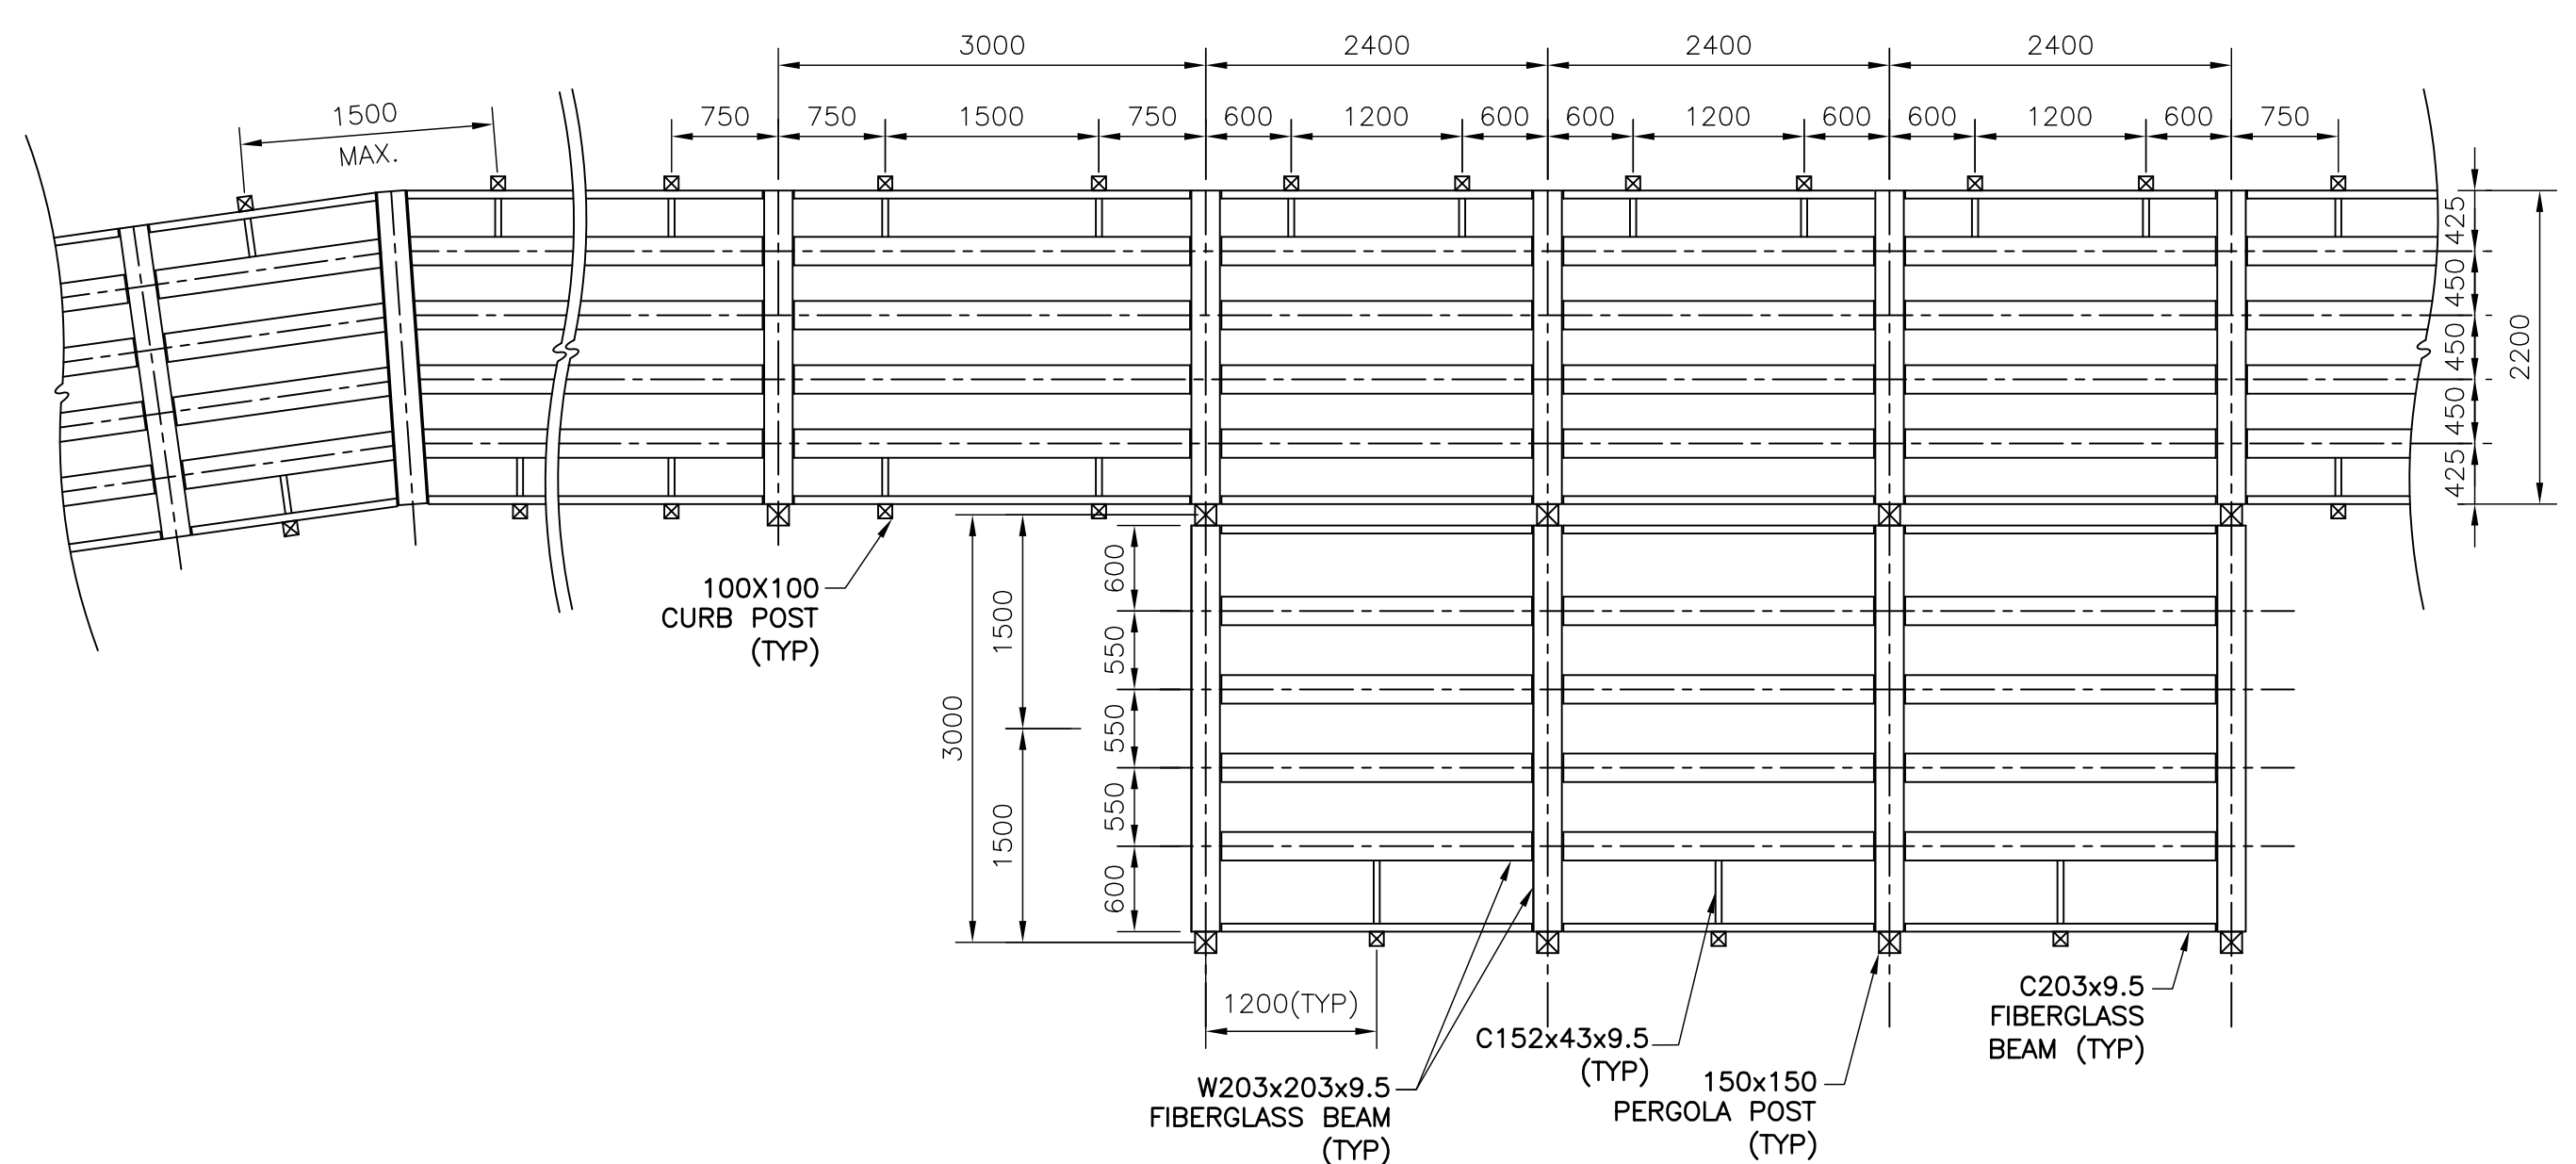


**2**  
S-610 FRAMING LAYOUT FOR EAST 2 BOARDWALK AND LOOK OUT  
Scale: 1:50

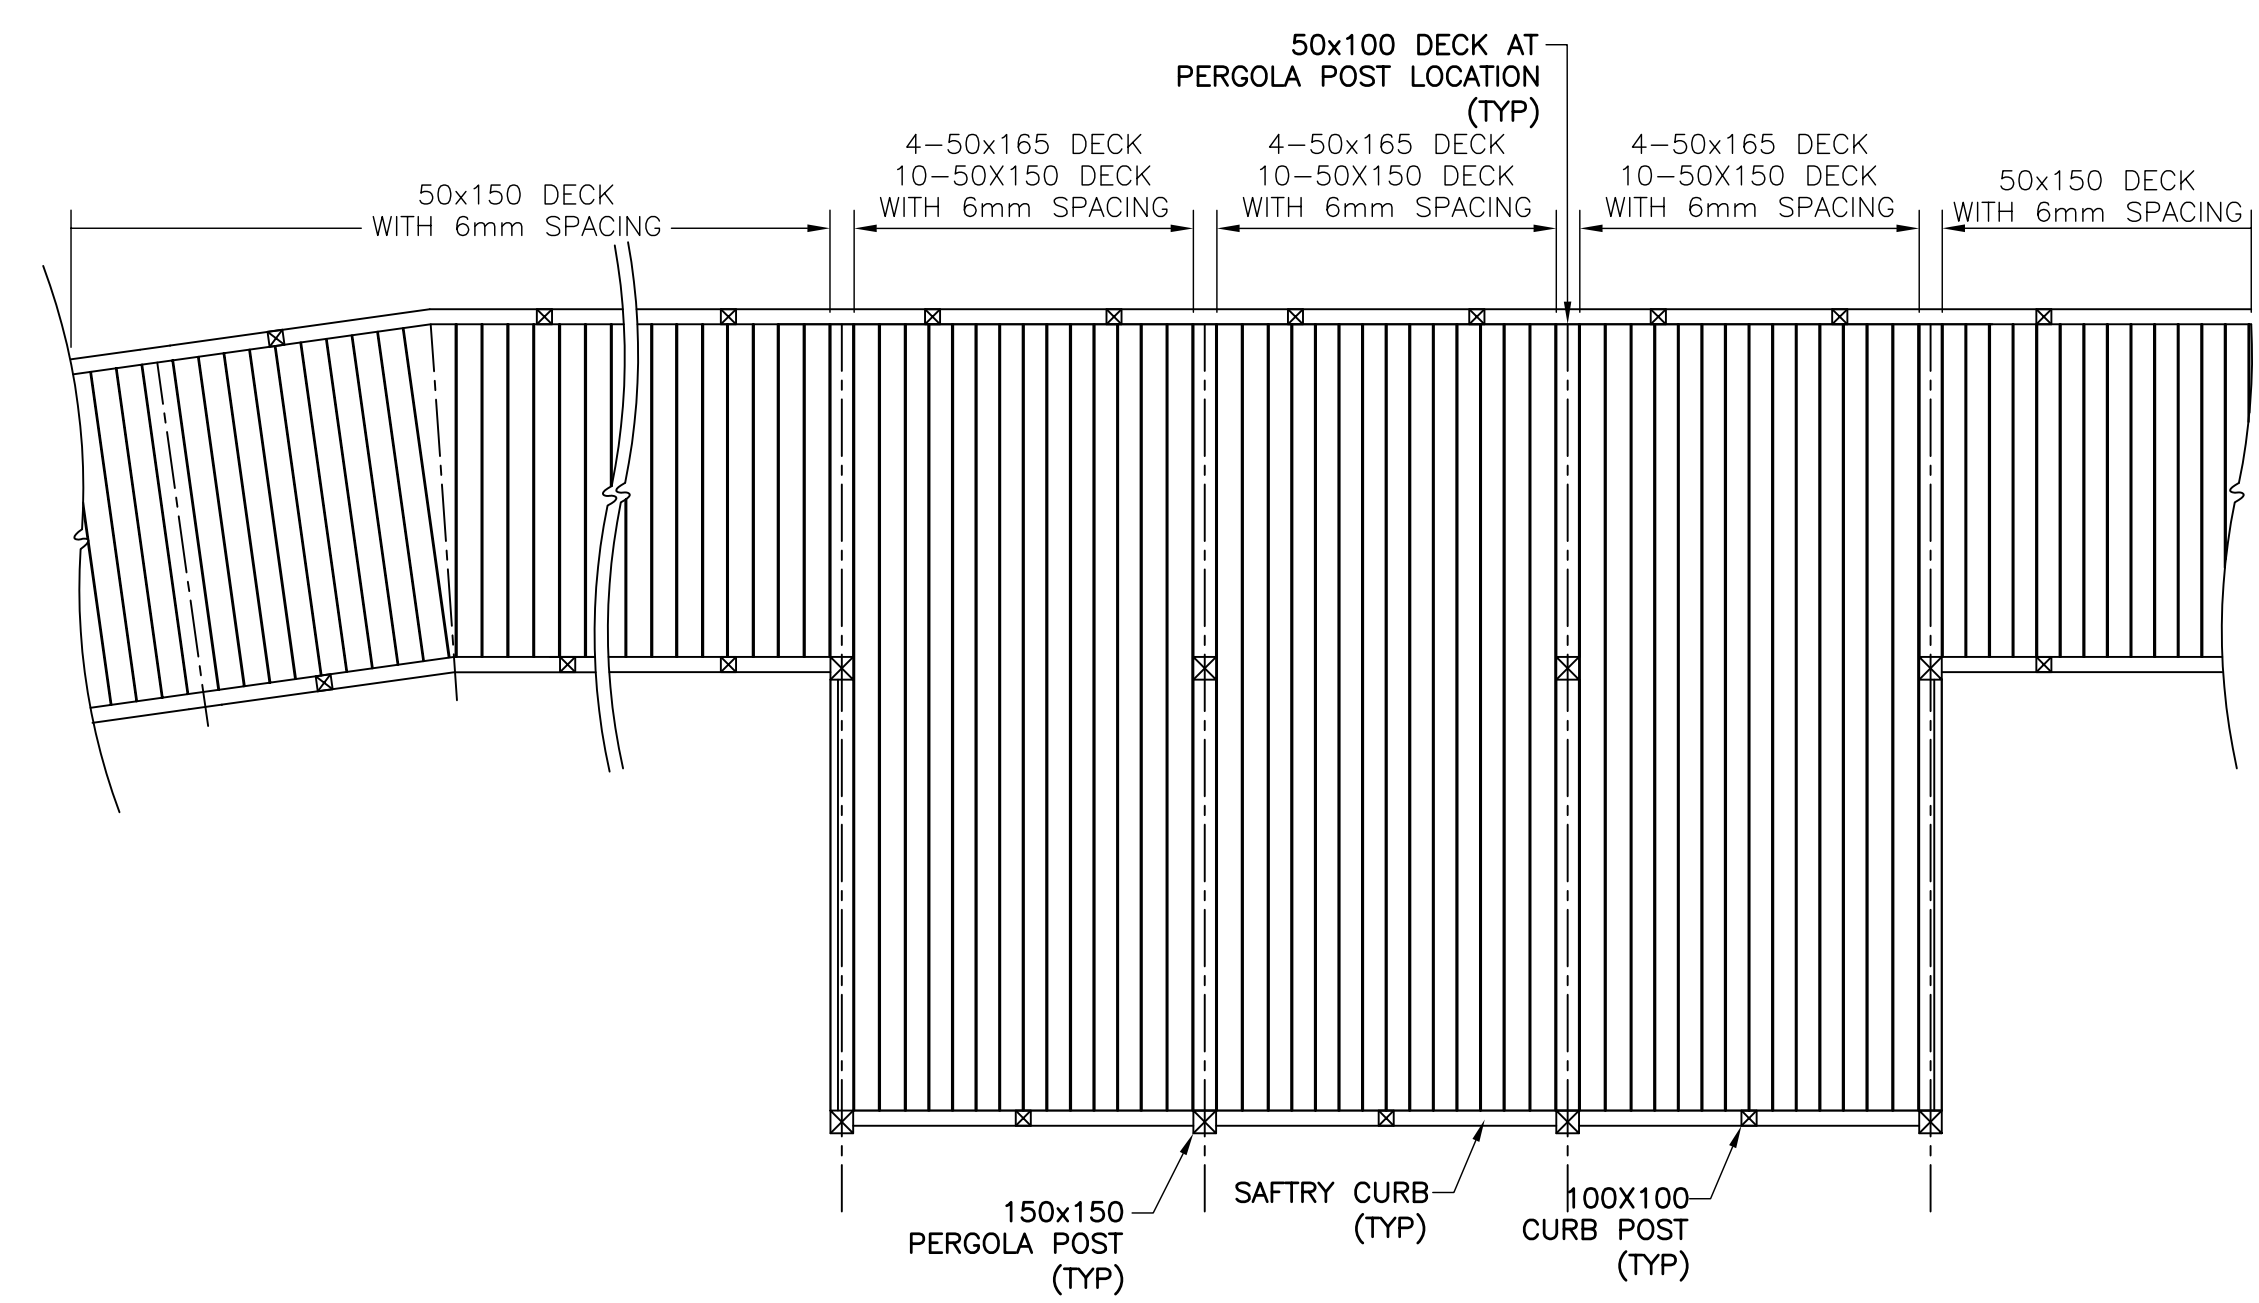

**3**  
S-610 DECKING LAYOUT FOR EAST 2 BOARDWALK AND LOOK OUT  
Scale: 1:50

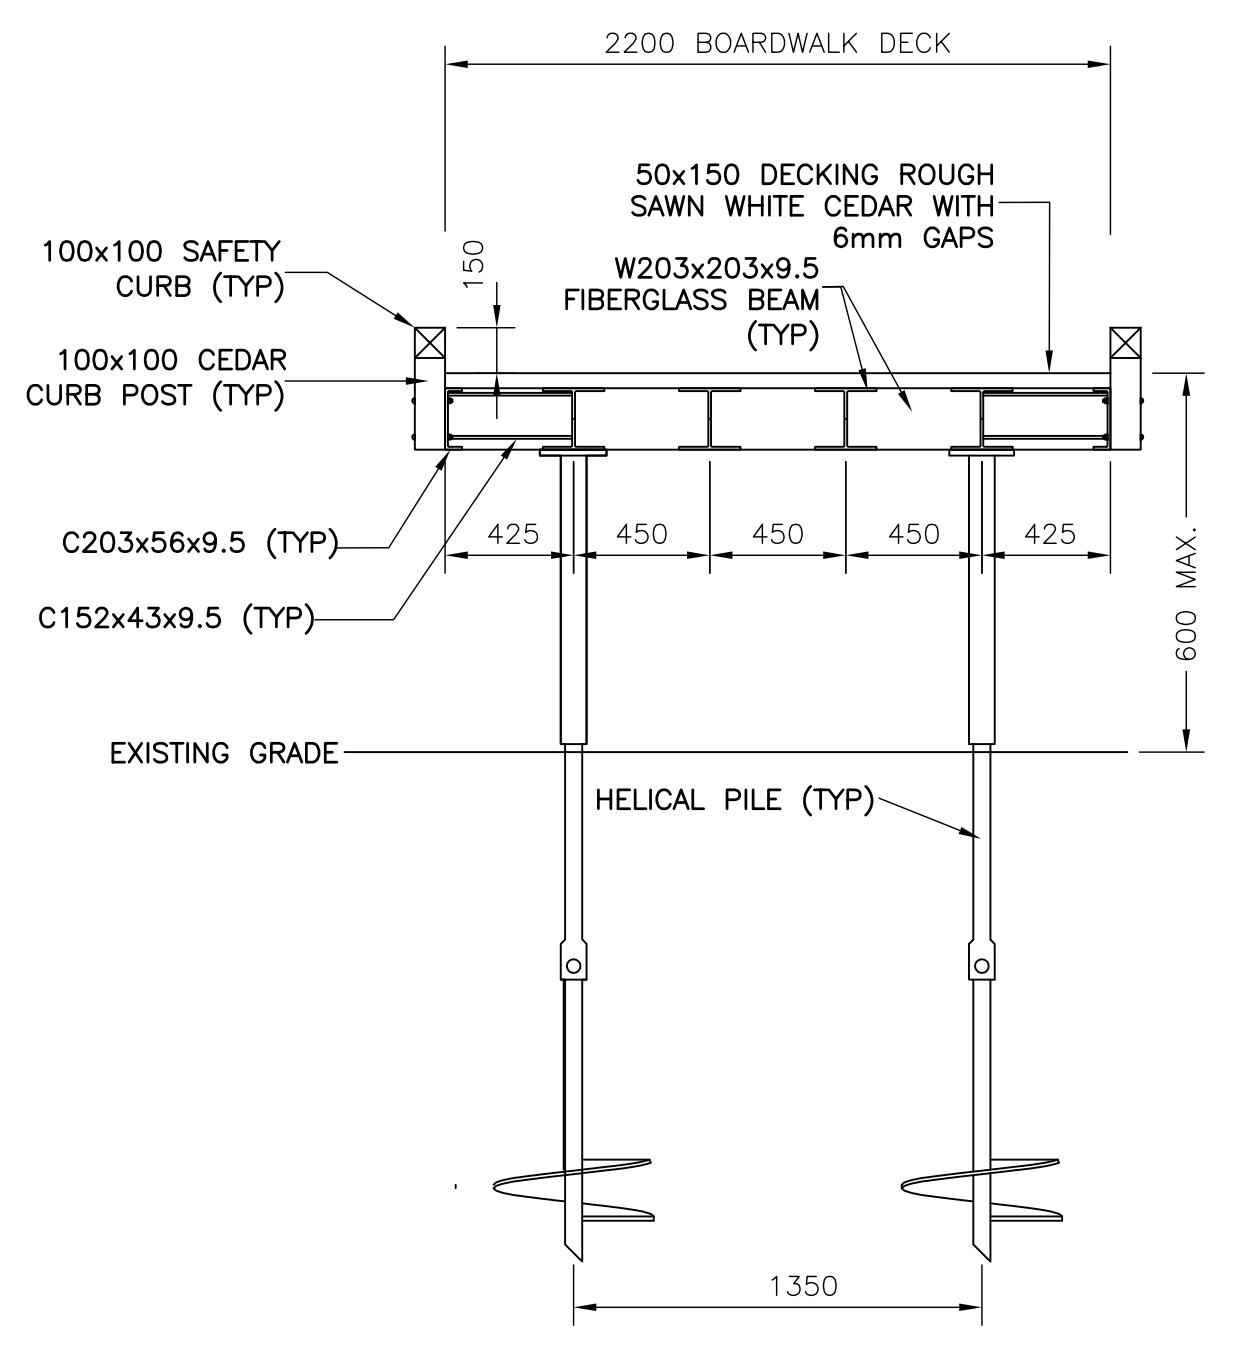


**4**  
S-610 TYPICAL SECTION FOR EAST 2 BOARDWALK  
Scale: 1:25

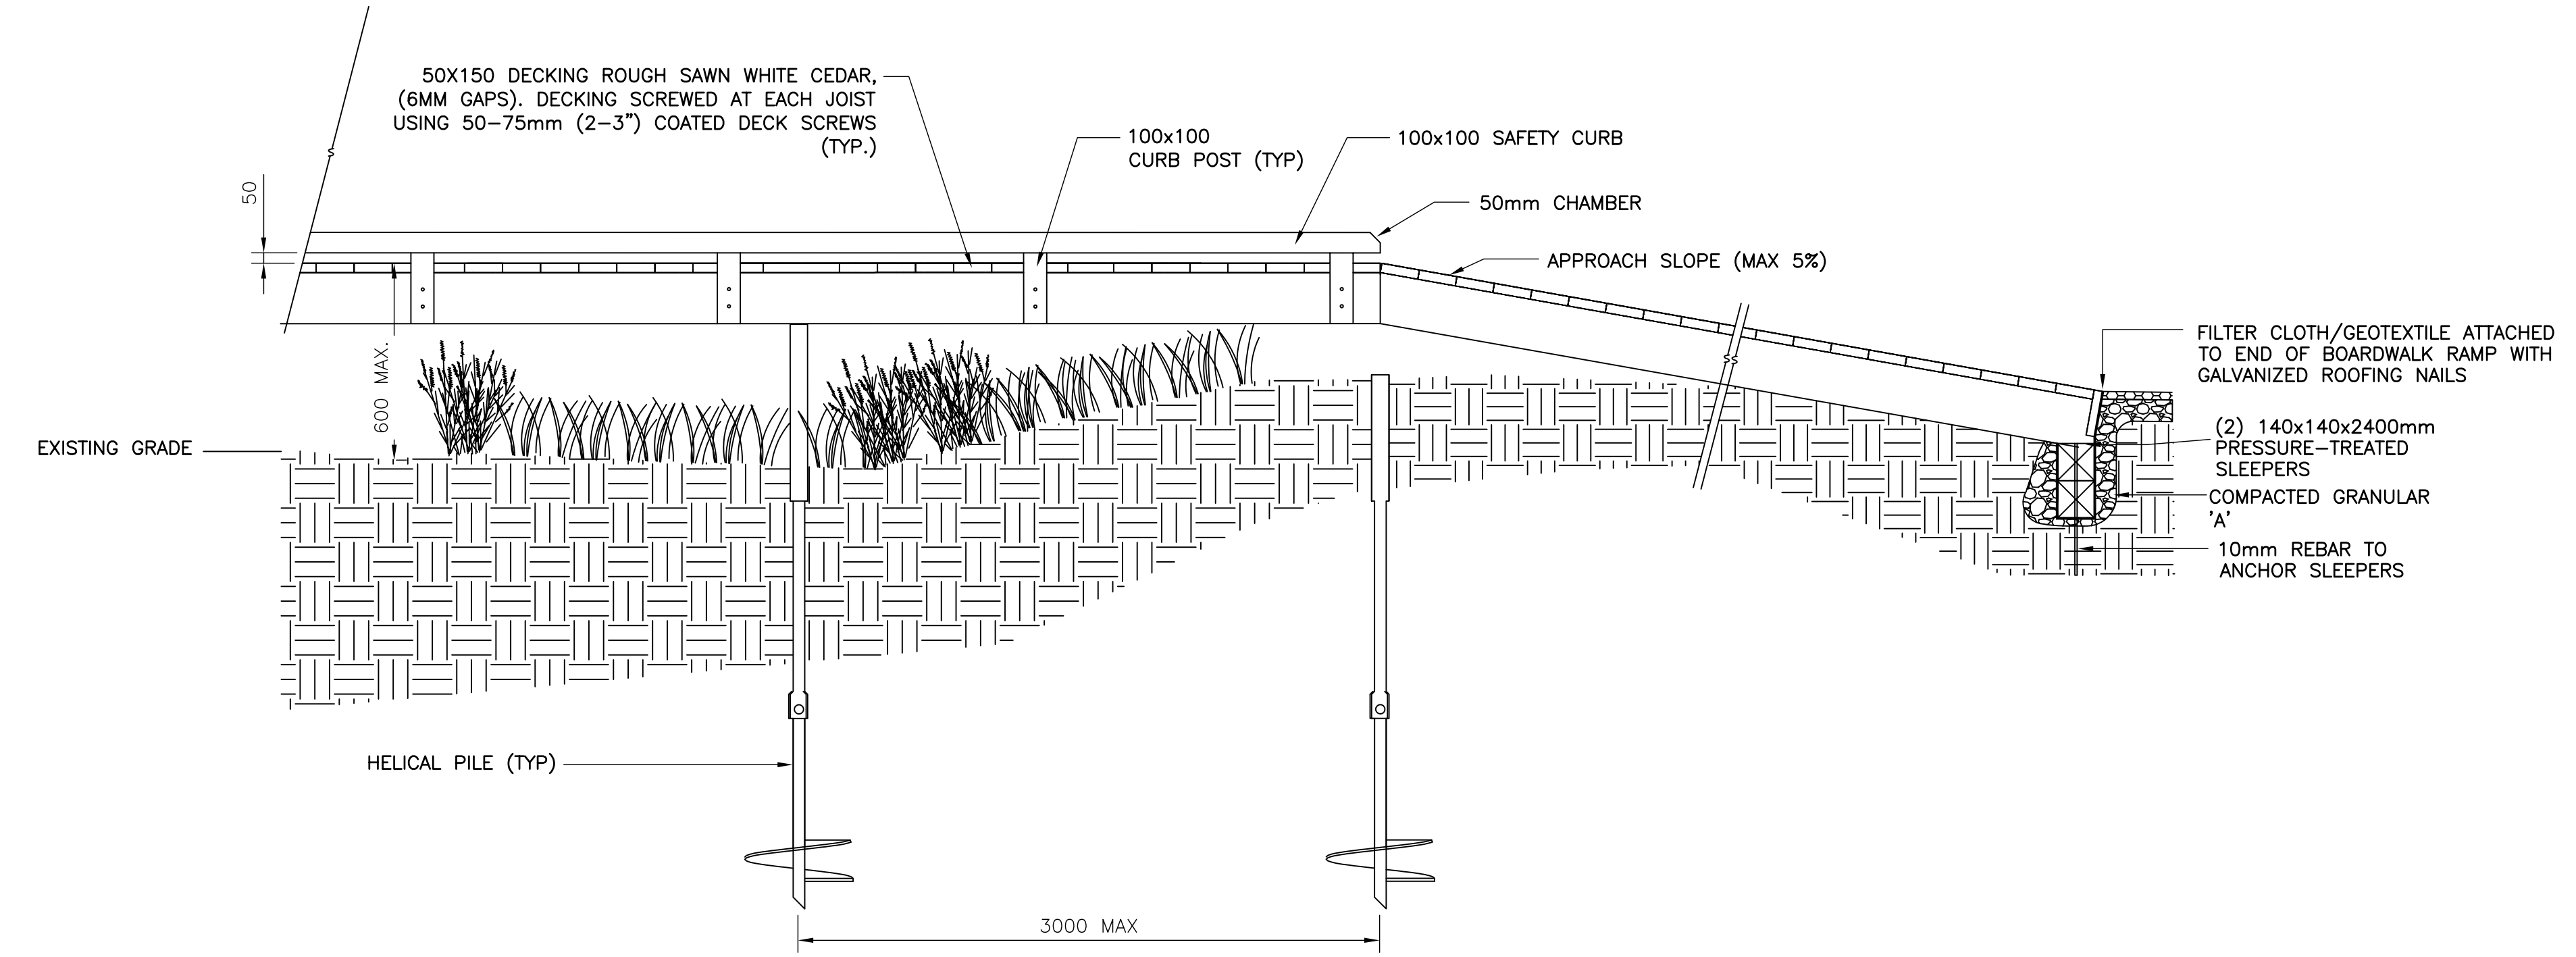

**5**  
S-610 TYPICAL ELEVATION FOR EAST 2 BOARDWALK  
Scale: 1:25

LEGEND

NO	DATE	REVISION/ISSUED	BY	APPD
2	09/17/2019	ISSUED FOR ADDENDUM #1	CB	IG
1	08/30/2019	ISSUED FOR TENDER	CB	IG

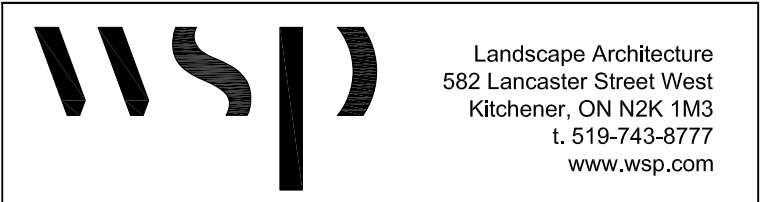

CLIENT: Parks Canada / Parcs Canada

PROJECT TITLE: REESOR FORKS TRAIL: ROUGE NATIONAL URBAN PARK

SITE ADDRESS: 10725 REESOR ROAD, MARKHAM, ON

DRAWING TITLE: EAST2 BOARDWALK DETAILS


DESIGNED MZ	DRAWN TP/NM	CHECKED MZ
SCALE	DATE AUGUST 2019	DWG. NUMBER
PROJECT NUMBER 1416400-001	S-610	

XY:\AM\09122019 8:32 PM  
 X:\B\162019\16A-00356-02 Rouge Park Trail Design\Structural\CAD\5 610.dwg




**GENERAL NOTES:**

1. THIS DRAWING TO BE READ IN CONJUNCTION WITH DRAWING S-600, S-610, S-630, S-640 AND S-650.
2. ALL MEASUREMENTS ARE IN MILLIMETRES, UNLESS OTHERWISE NOTED.

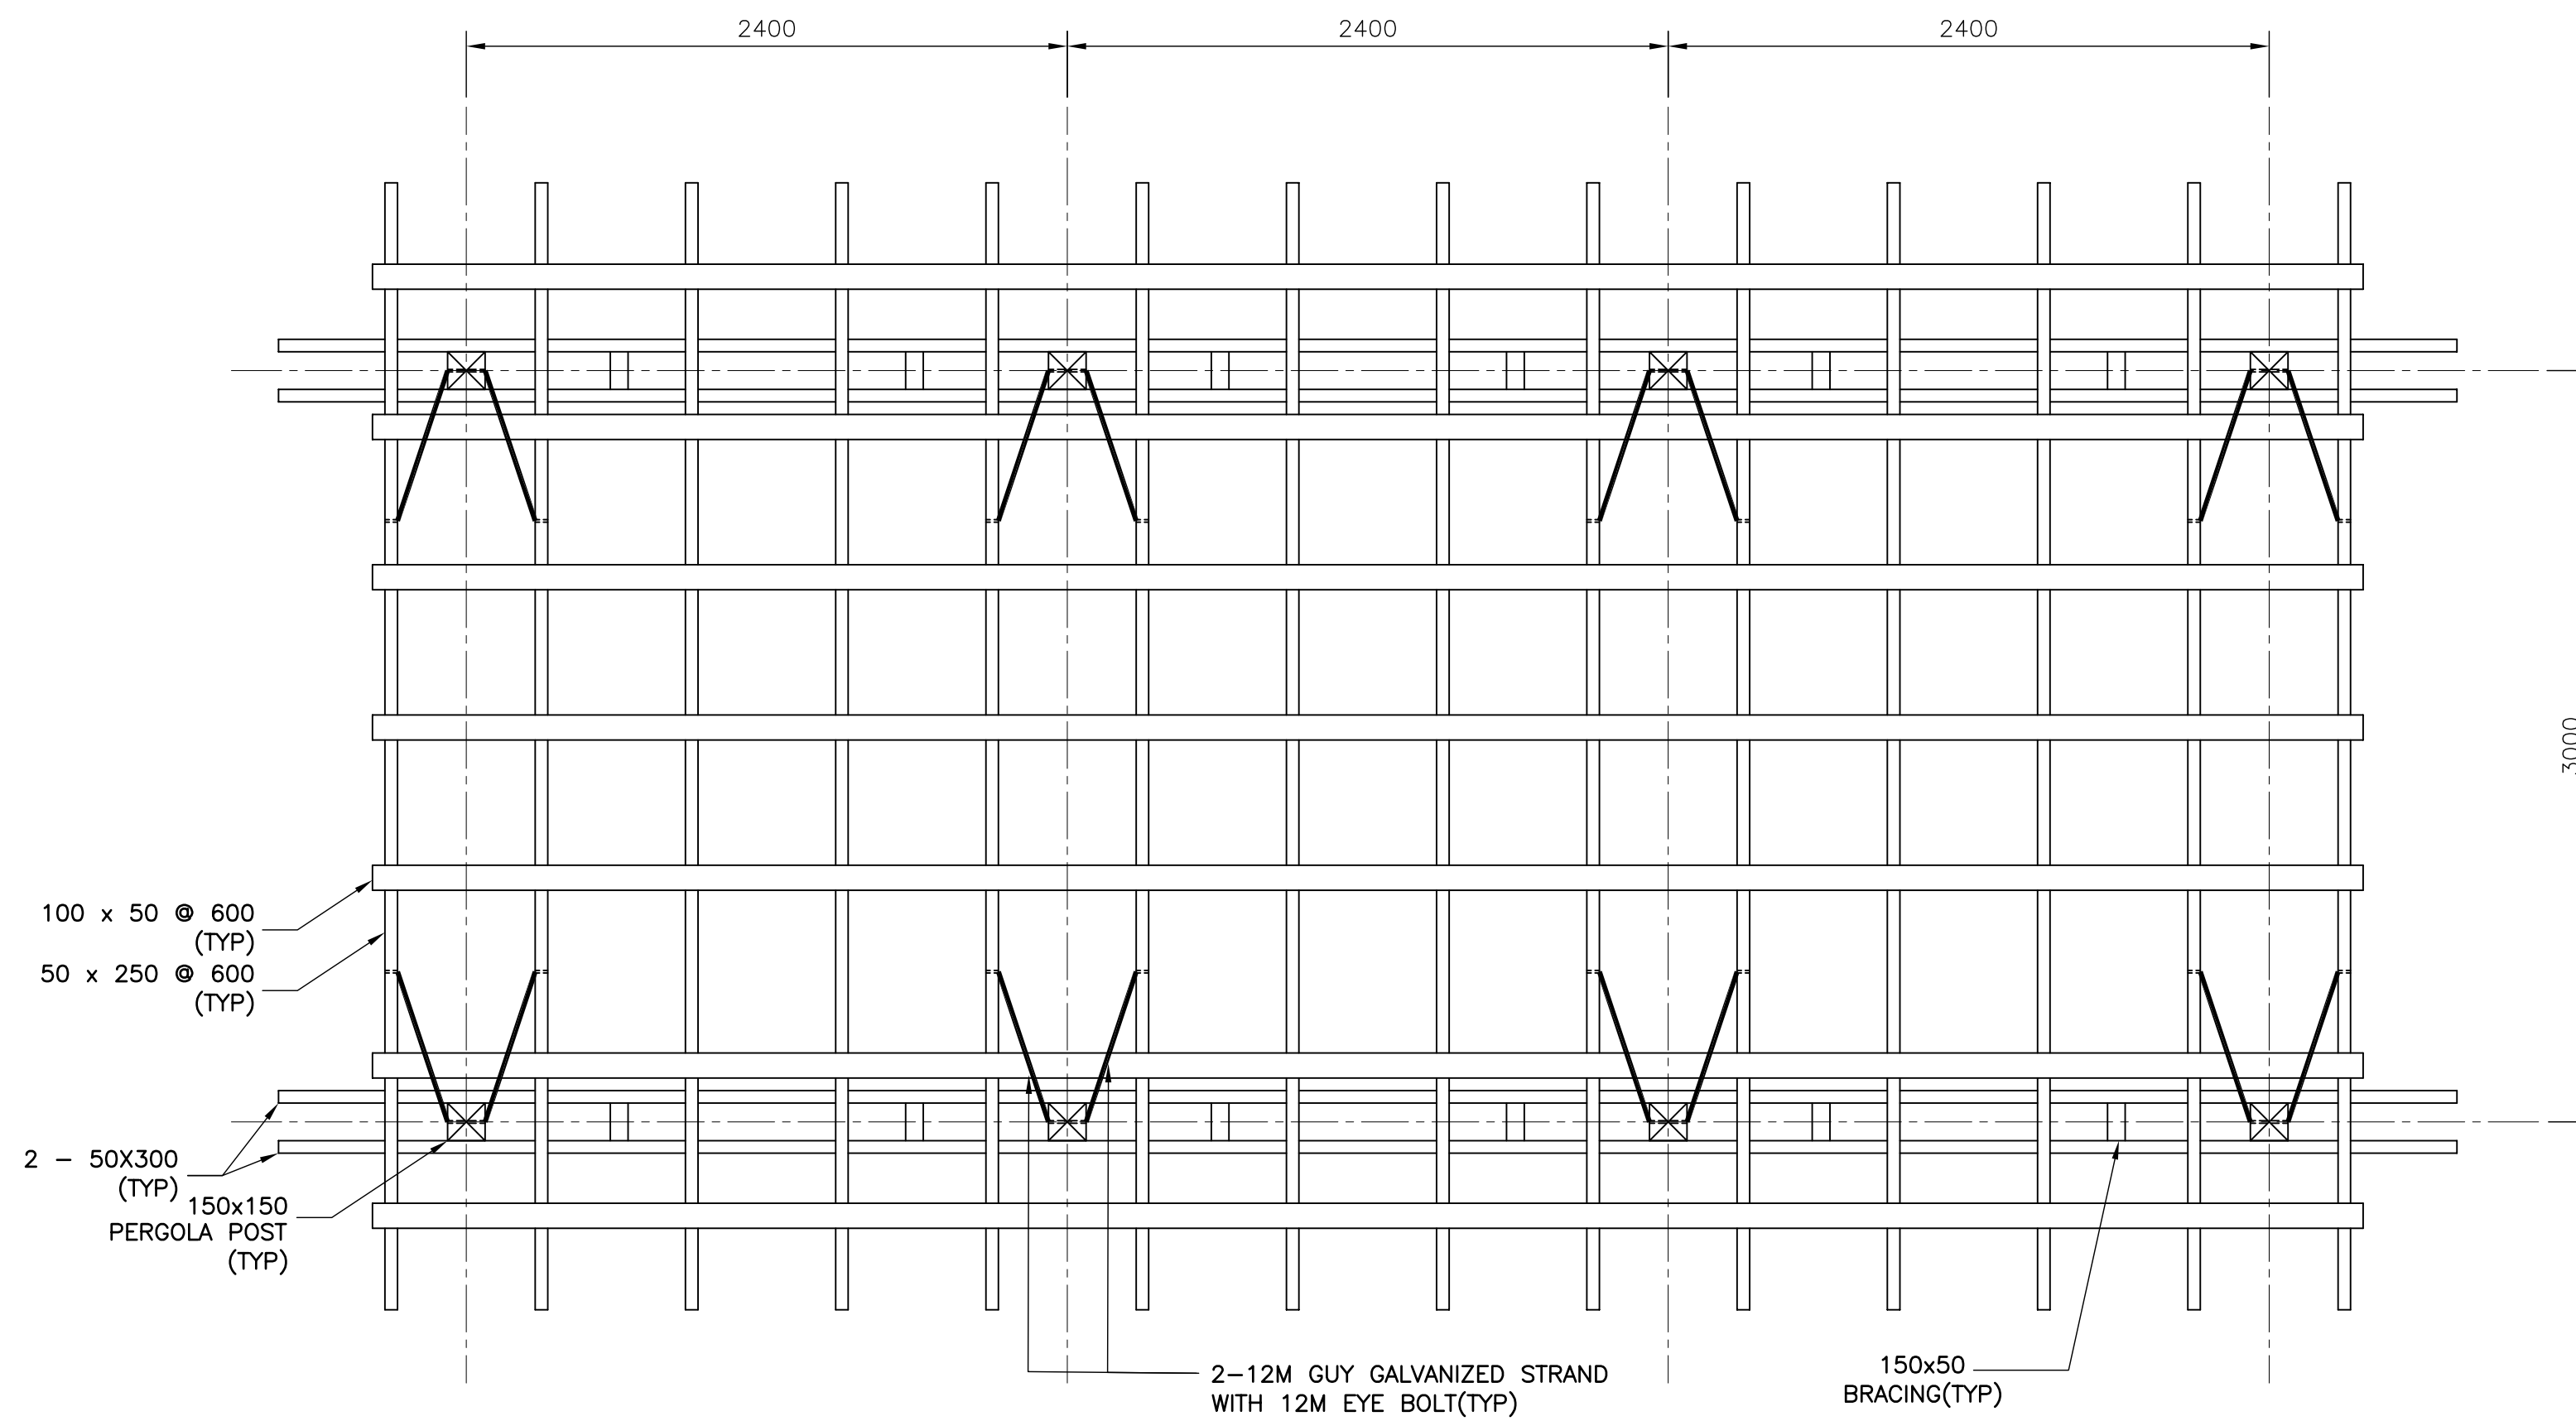

**1 PERGOLA LAYOUT FOR LOOKOUT IN EAST 2 BOARDWALK**  
S-620 Scale: 1:25

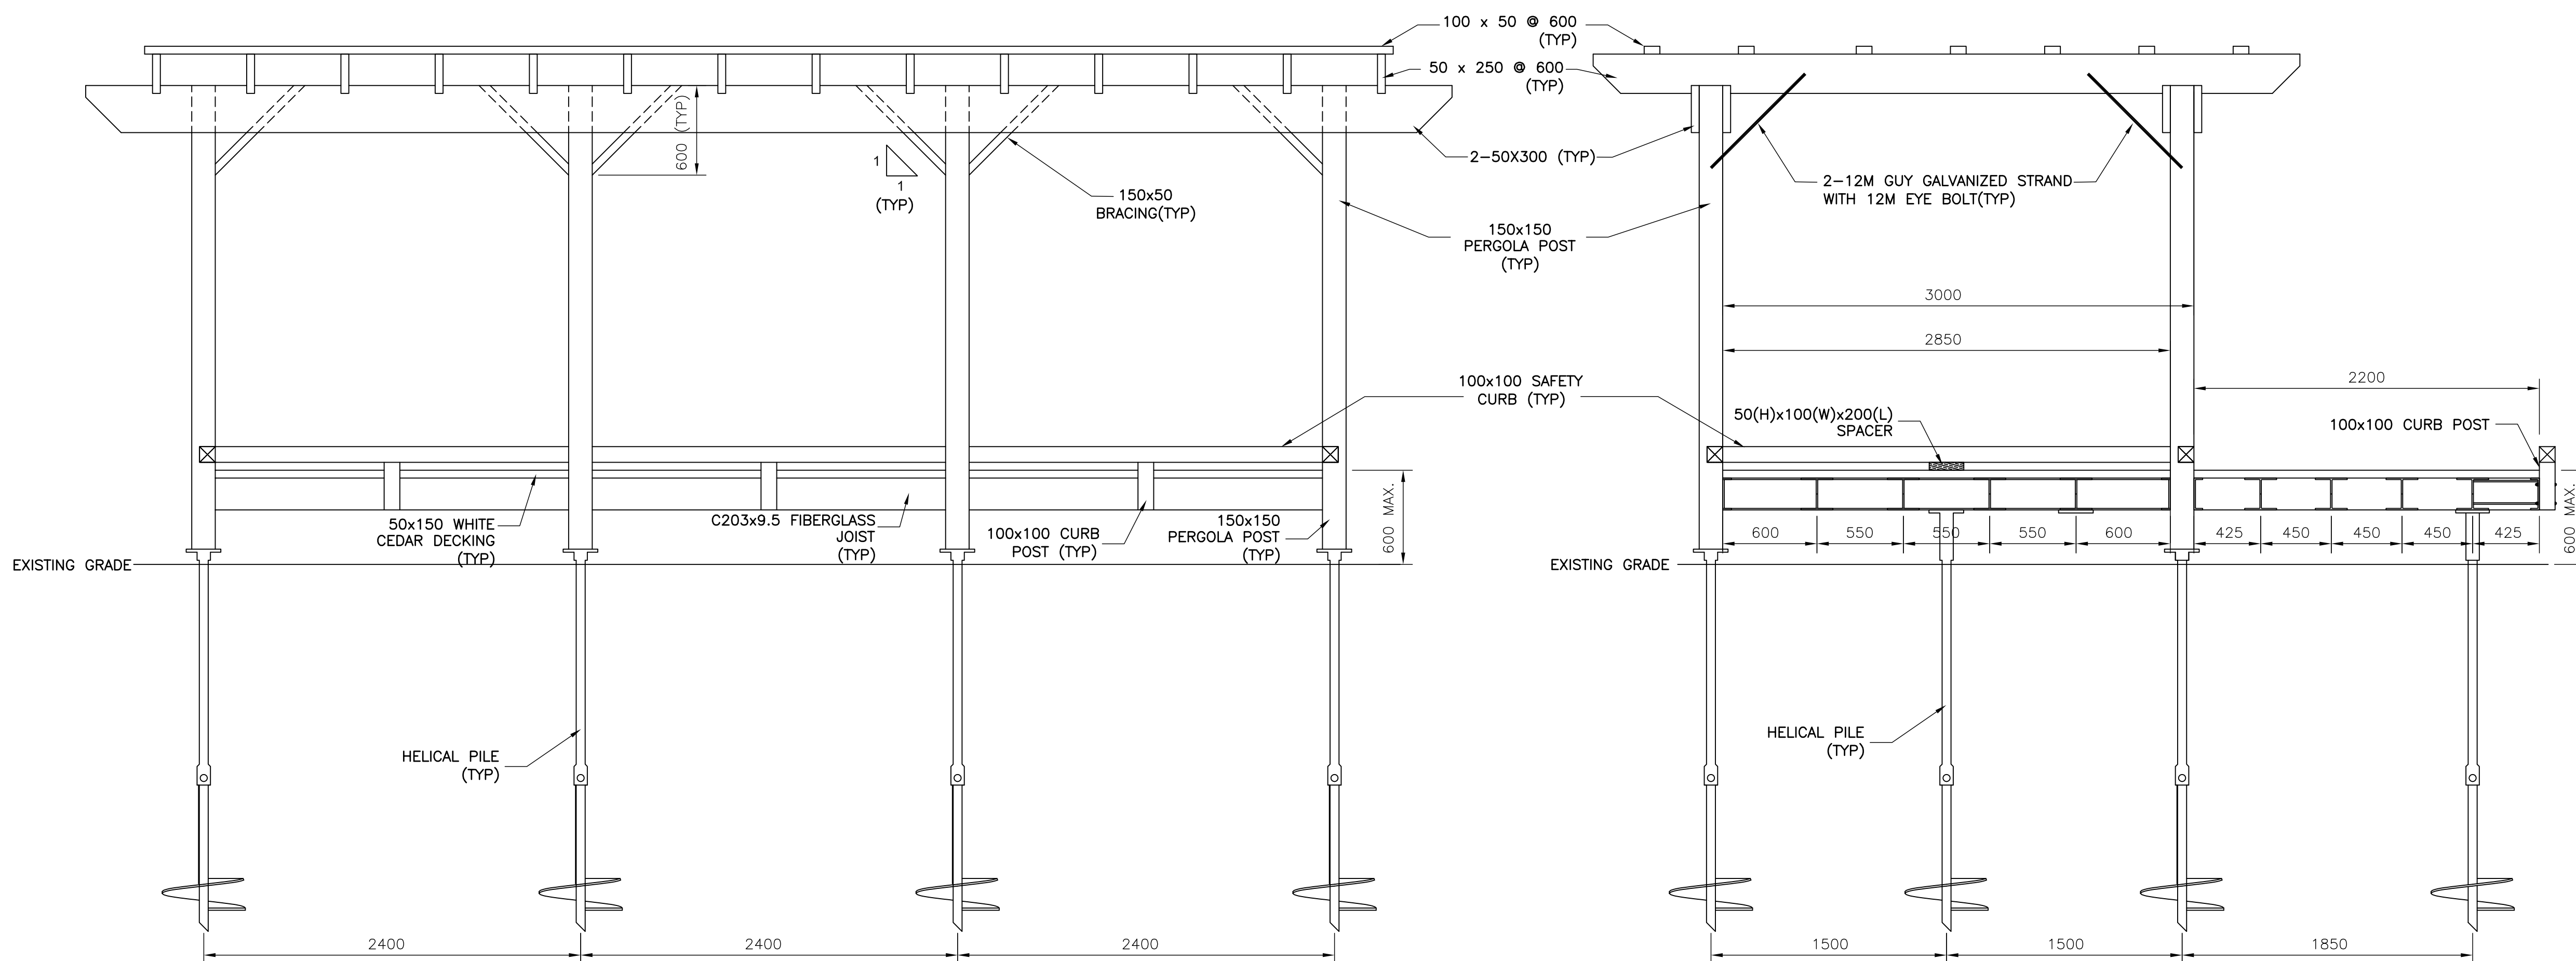

**2 ELEVATION FOR LOOKOUT PLATFORM IN EAST 2 BOARDWALK**  
S-620 Scale: 1:25

**3 SECTION FOR LOOKOUT PLATFORM IN EAST 2 BOARDWALK**  
S-620 Scale: 1:25

**LEGEND**

NO	DATE	REVISION/ISSUED	BY	APPD
2	09/17/2019	ISSUED FOR ADDENDUM #1	CB	IG
1	08/30/2019	ISSUED FOR TENDER	CB	IG

**wsp** Landscape Architecture  
582 Lancaster Street West  
Kitchener, ON N2K 1M3  
L 519-743-8777  
www.wsp.com

CLIENT:  Parks Canada / Parcs Canada

PROJECT TITLE:  
**REESOR FORKS TRAIL:  
ROUGE NATIONAL URBAN PARK**


SITE ADDRESS:  
**10725 REESOR ROAD  
MARKHAM, ON**

DRAWING TITLE:  
**EAST PERGOLA DETAILS**


DESIGNED	MZ	DRAWN	TP/NM	CHECKED	MZ
SCALE	DATE		AUGUST 2019		
PROJECT NUMBER	DWG. NUMBER		S-620		

1416400-001


Y:\AM\001\132019-01-16-AM  
 X:\B\162019\16M-00356-02\_Rouge Park Trail Design\Structural\CAD\S-620.dwg

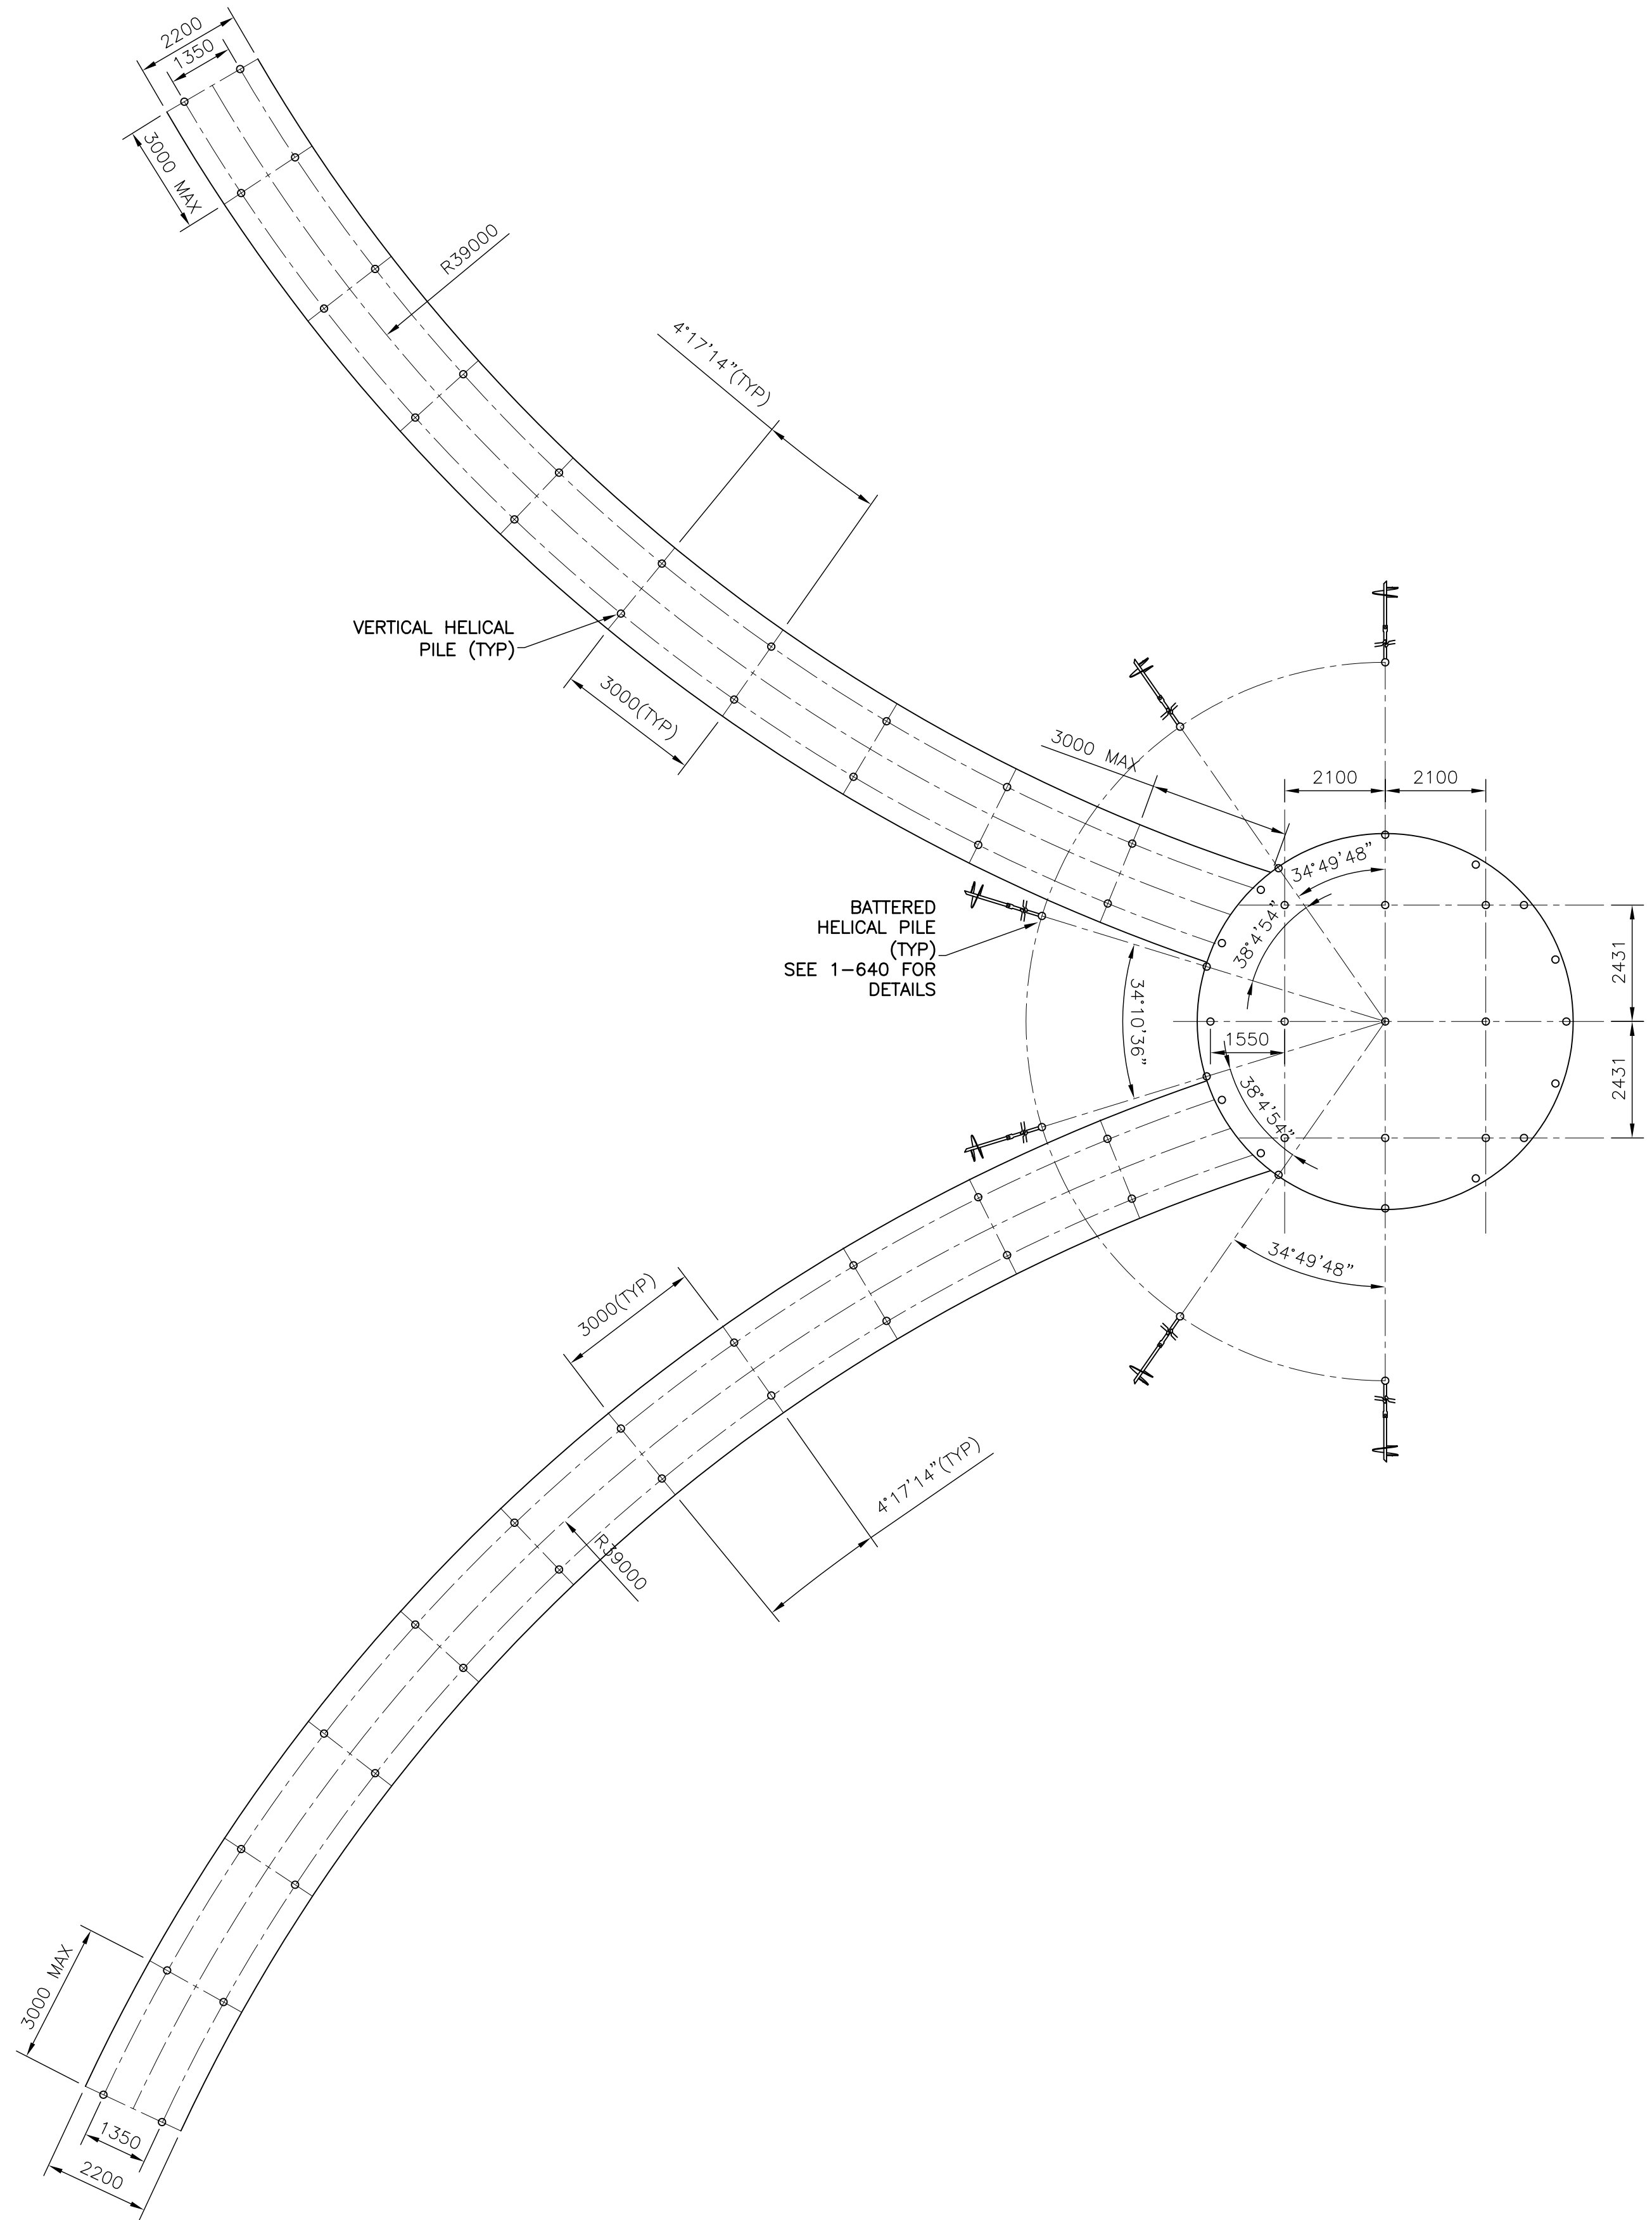

1 PILE LAYOUT FOR WEST BOARDWALK AND PLATFORM  
S-630 Scale: 1:100

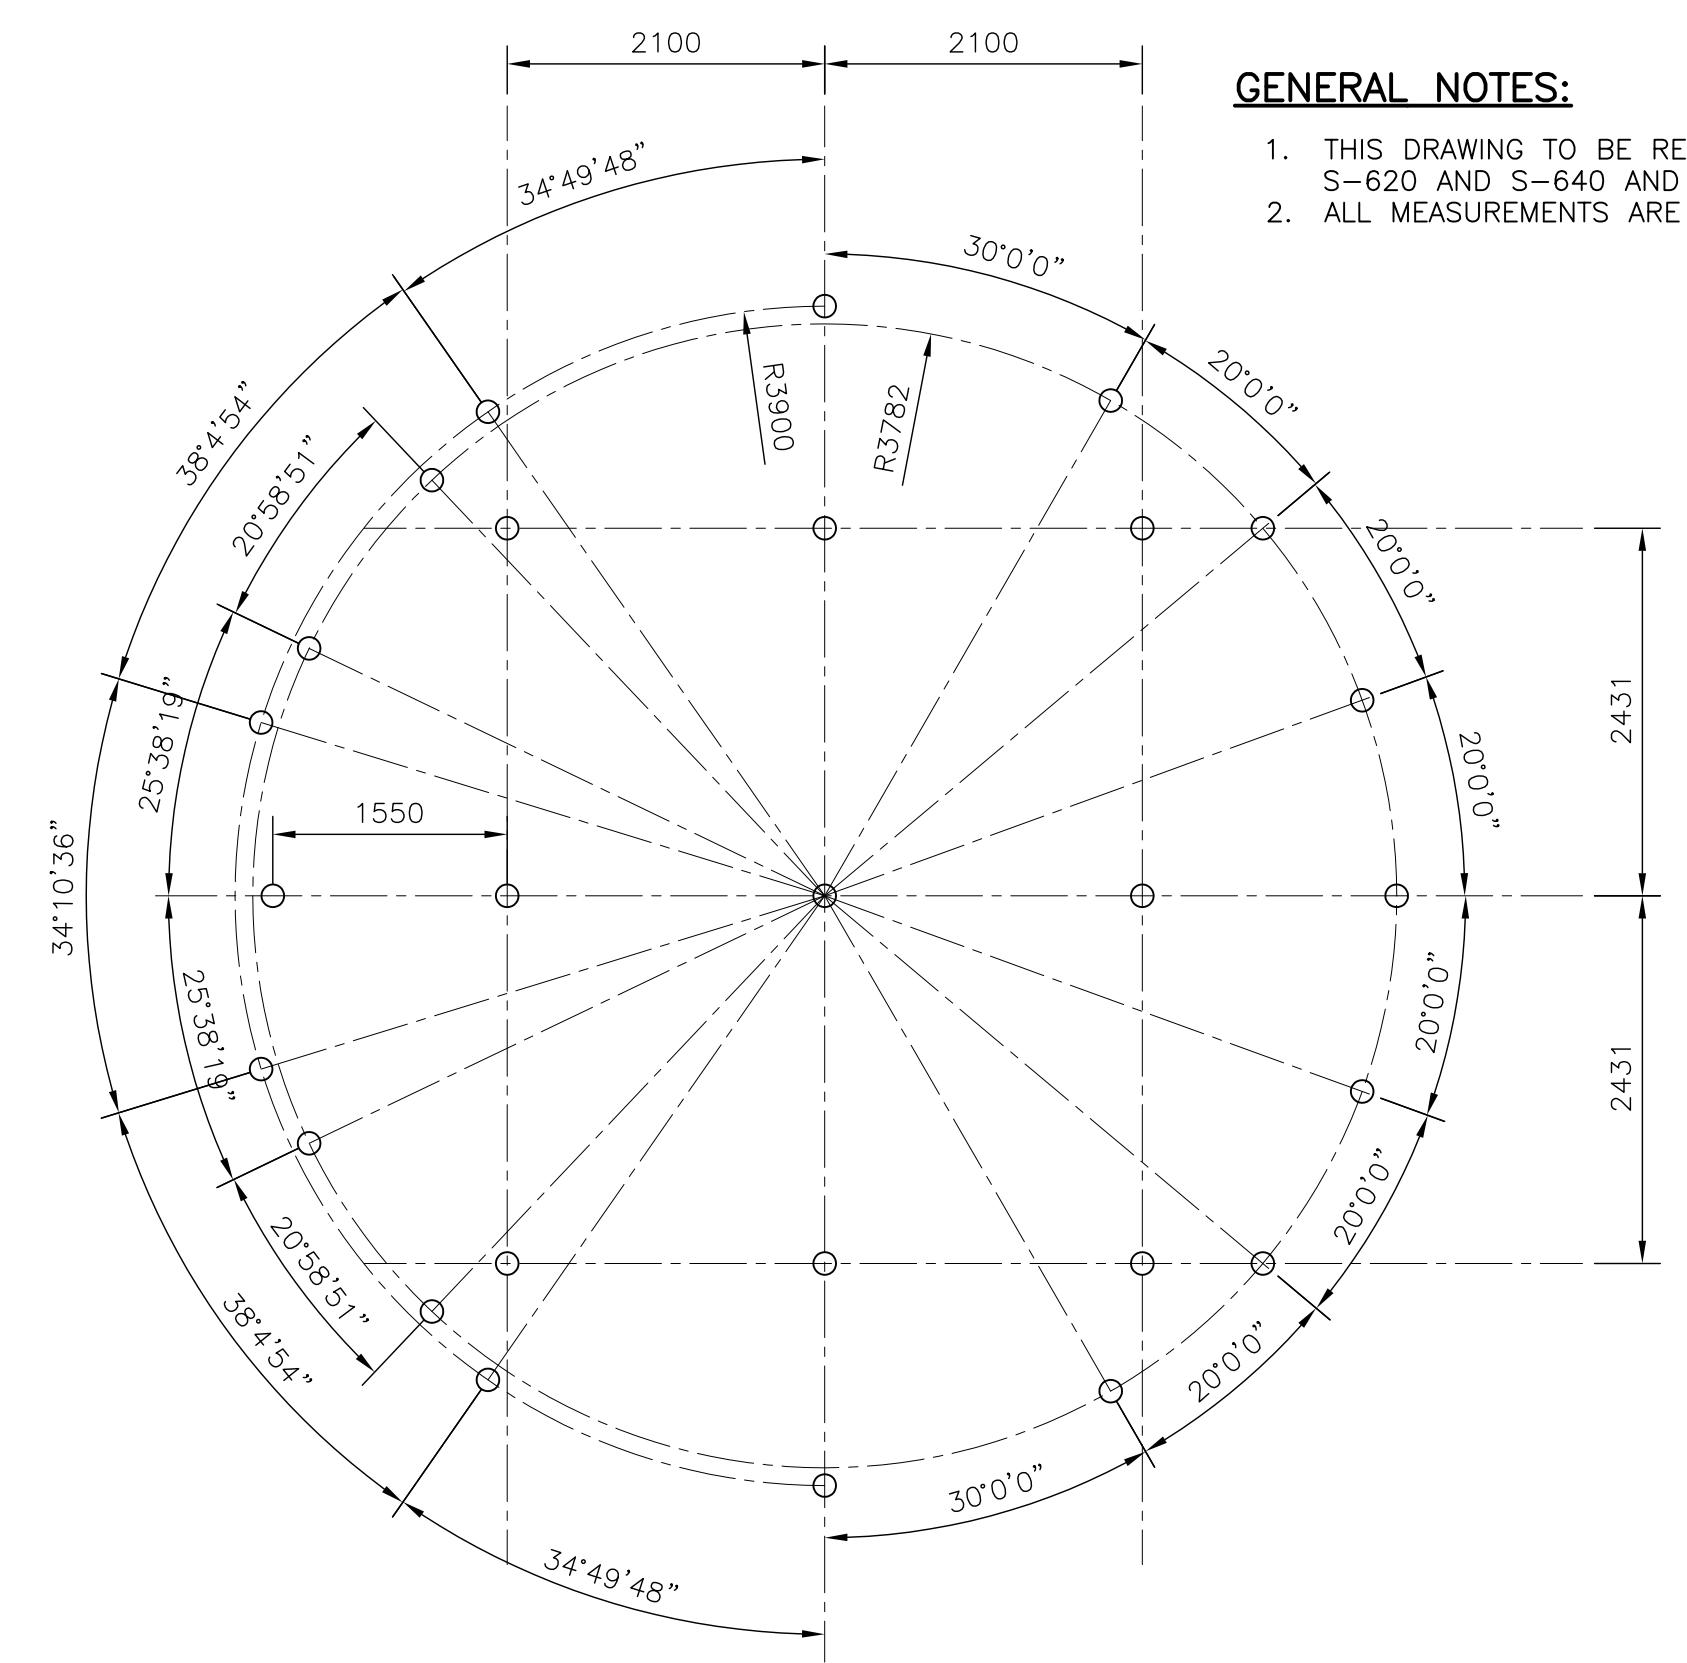

2 PILE LAYOUT FOR WEST PLATFORM  
S-630 Scale: 1:50

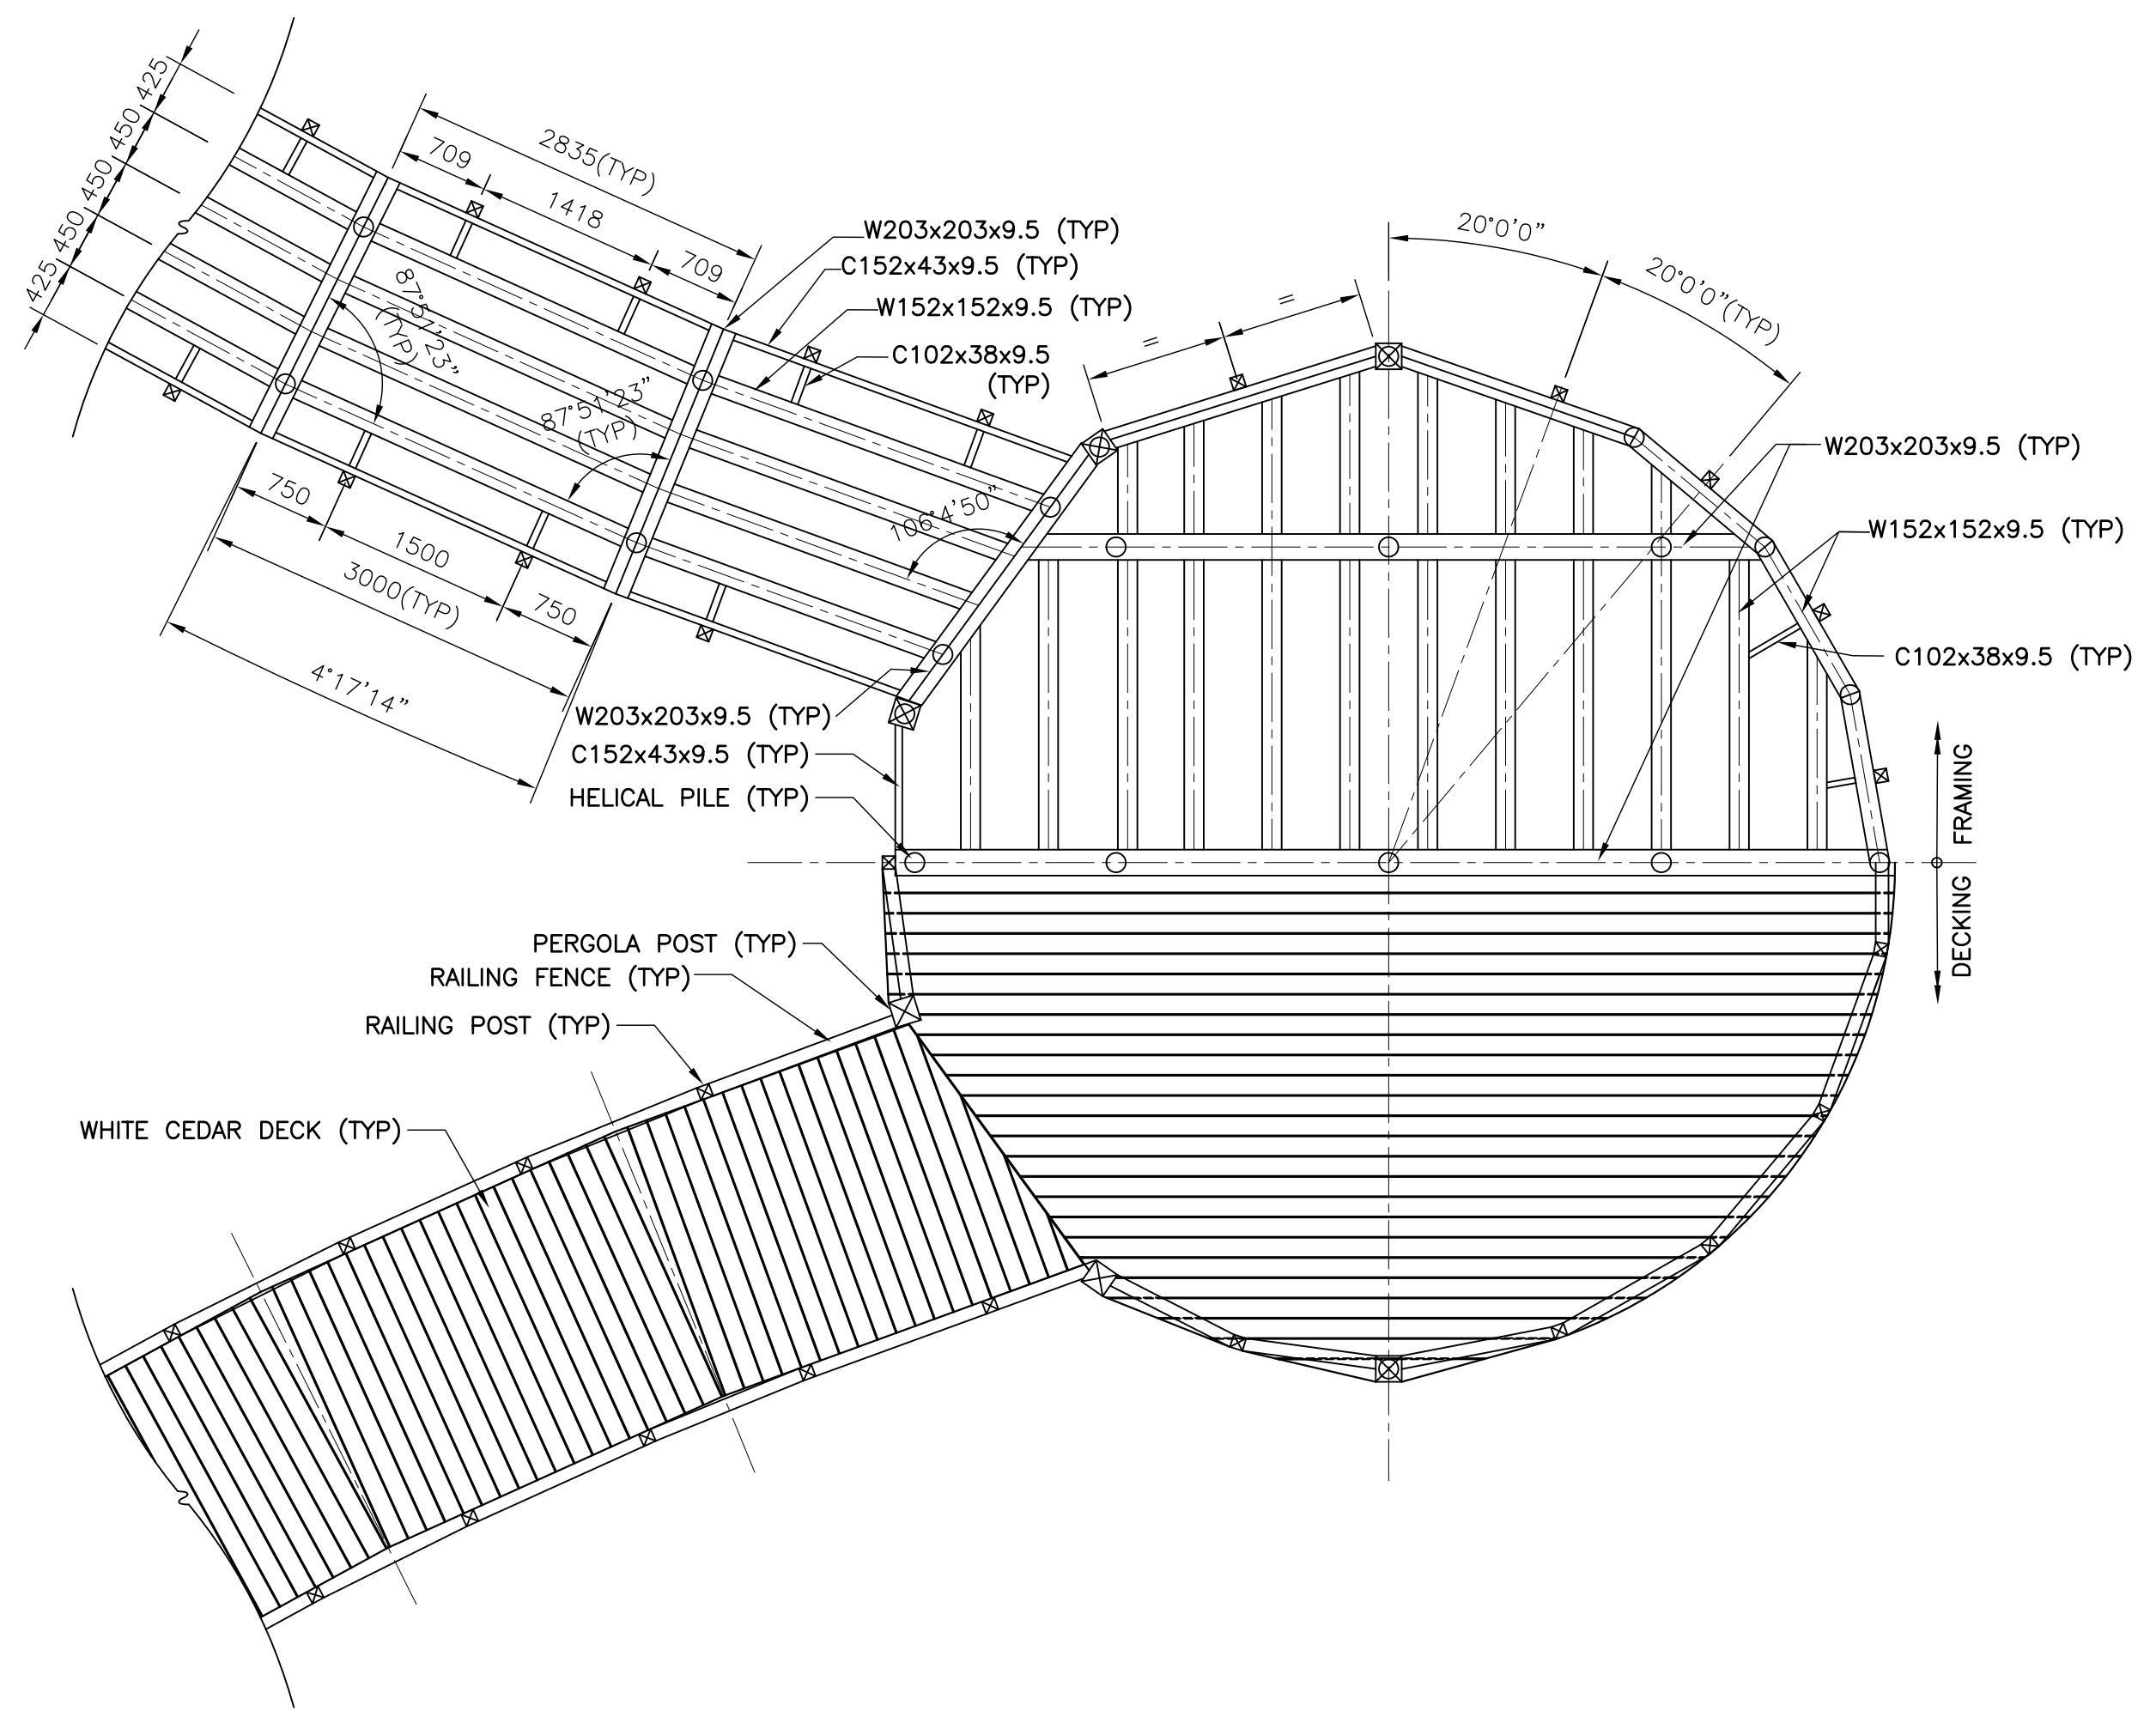


3 FRAMING AND DECK LAYOUT FOR WEST BOARDWALK AND PLATFORM  
S-630 Scale: 1:50

**GENERAL NOTES:**  
 1. THIS DRAWING TO BE READ IN CONJUNCTION WITH DRAWING S-600, S-610, S-620 AND S-640 AND S-650.  
 2. ALL MEASUREMENTS ARE IN MILLIMETRES, UNLESS OTHERWISE NOTED.

LEGEND

NO	DATE	REVISION/ISSUED	BY	APPD
2	09/17/2019	ISSUED FOR ADDENDUM #1	CB	IG
1	08/30/2019	ISSUED FOR TENDER	CB	IG

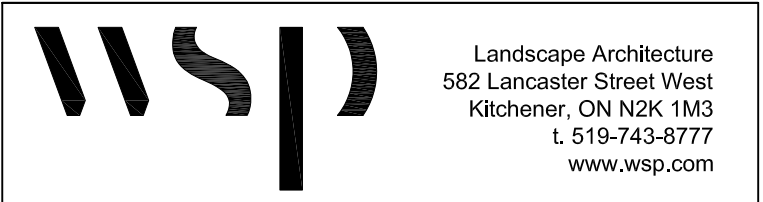


CLIENT:  
 PROJECT TITLE:  
**REESOR FORKS TRAIL:  
 ROUGE NATIONAL URBAN PARK**  
 SITE ADDRESS:  
**10725 REESOR ROAD  
 MARKHAM, ON**  
 DRAWING TITLE:  
**WEST BOARDWALK AND PLATFORM DETAILS**


DESIGNED	MZ	DRAWN	TP/NM	CHECKED	MZ
SCALE		DATE	AUGUST 2019		
PROJECT NUMBER	1416400-001		DWG. NUMBER	S-630	

Y:\AM\0019162019\2:52 PM  
 X:\B\162019\16A\00356-02\_Rouge Park Trail Design\Structural\CAD\SS 630.dwg




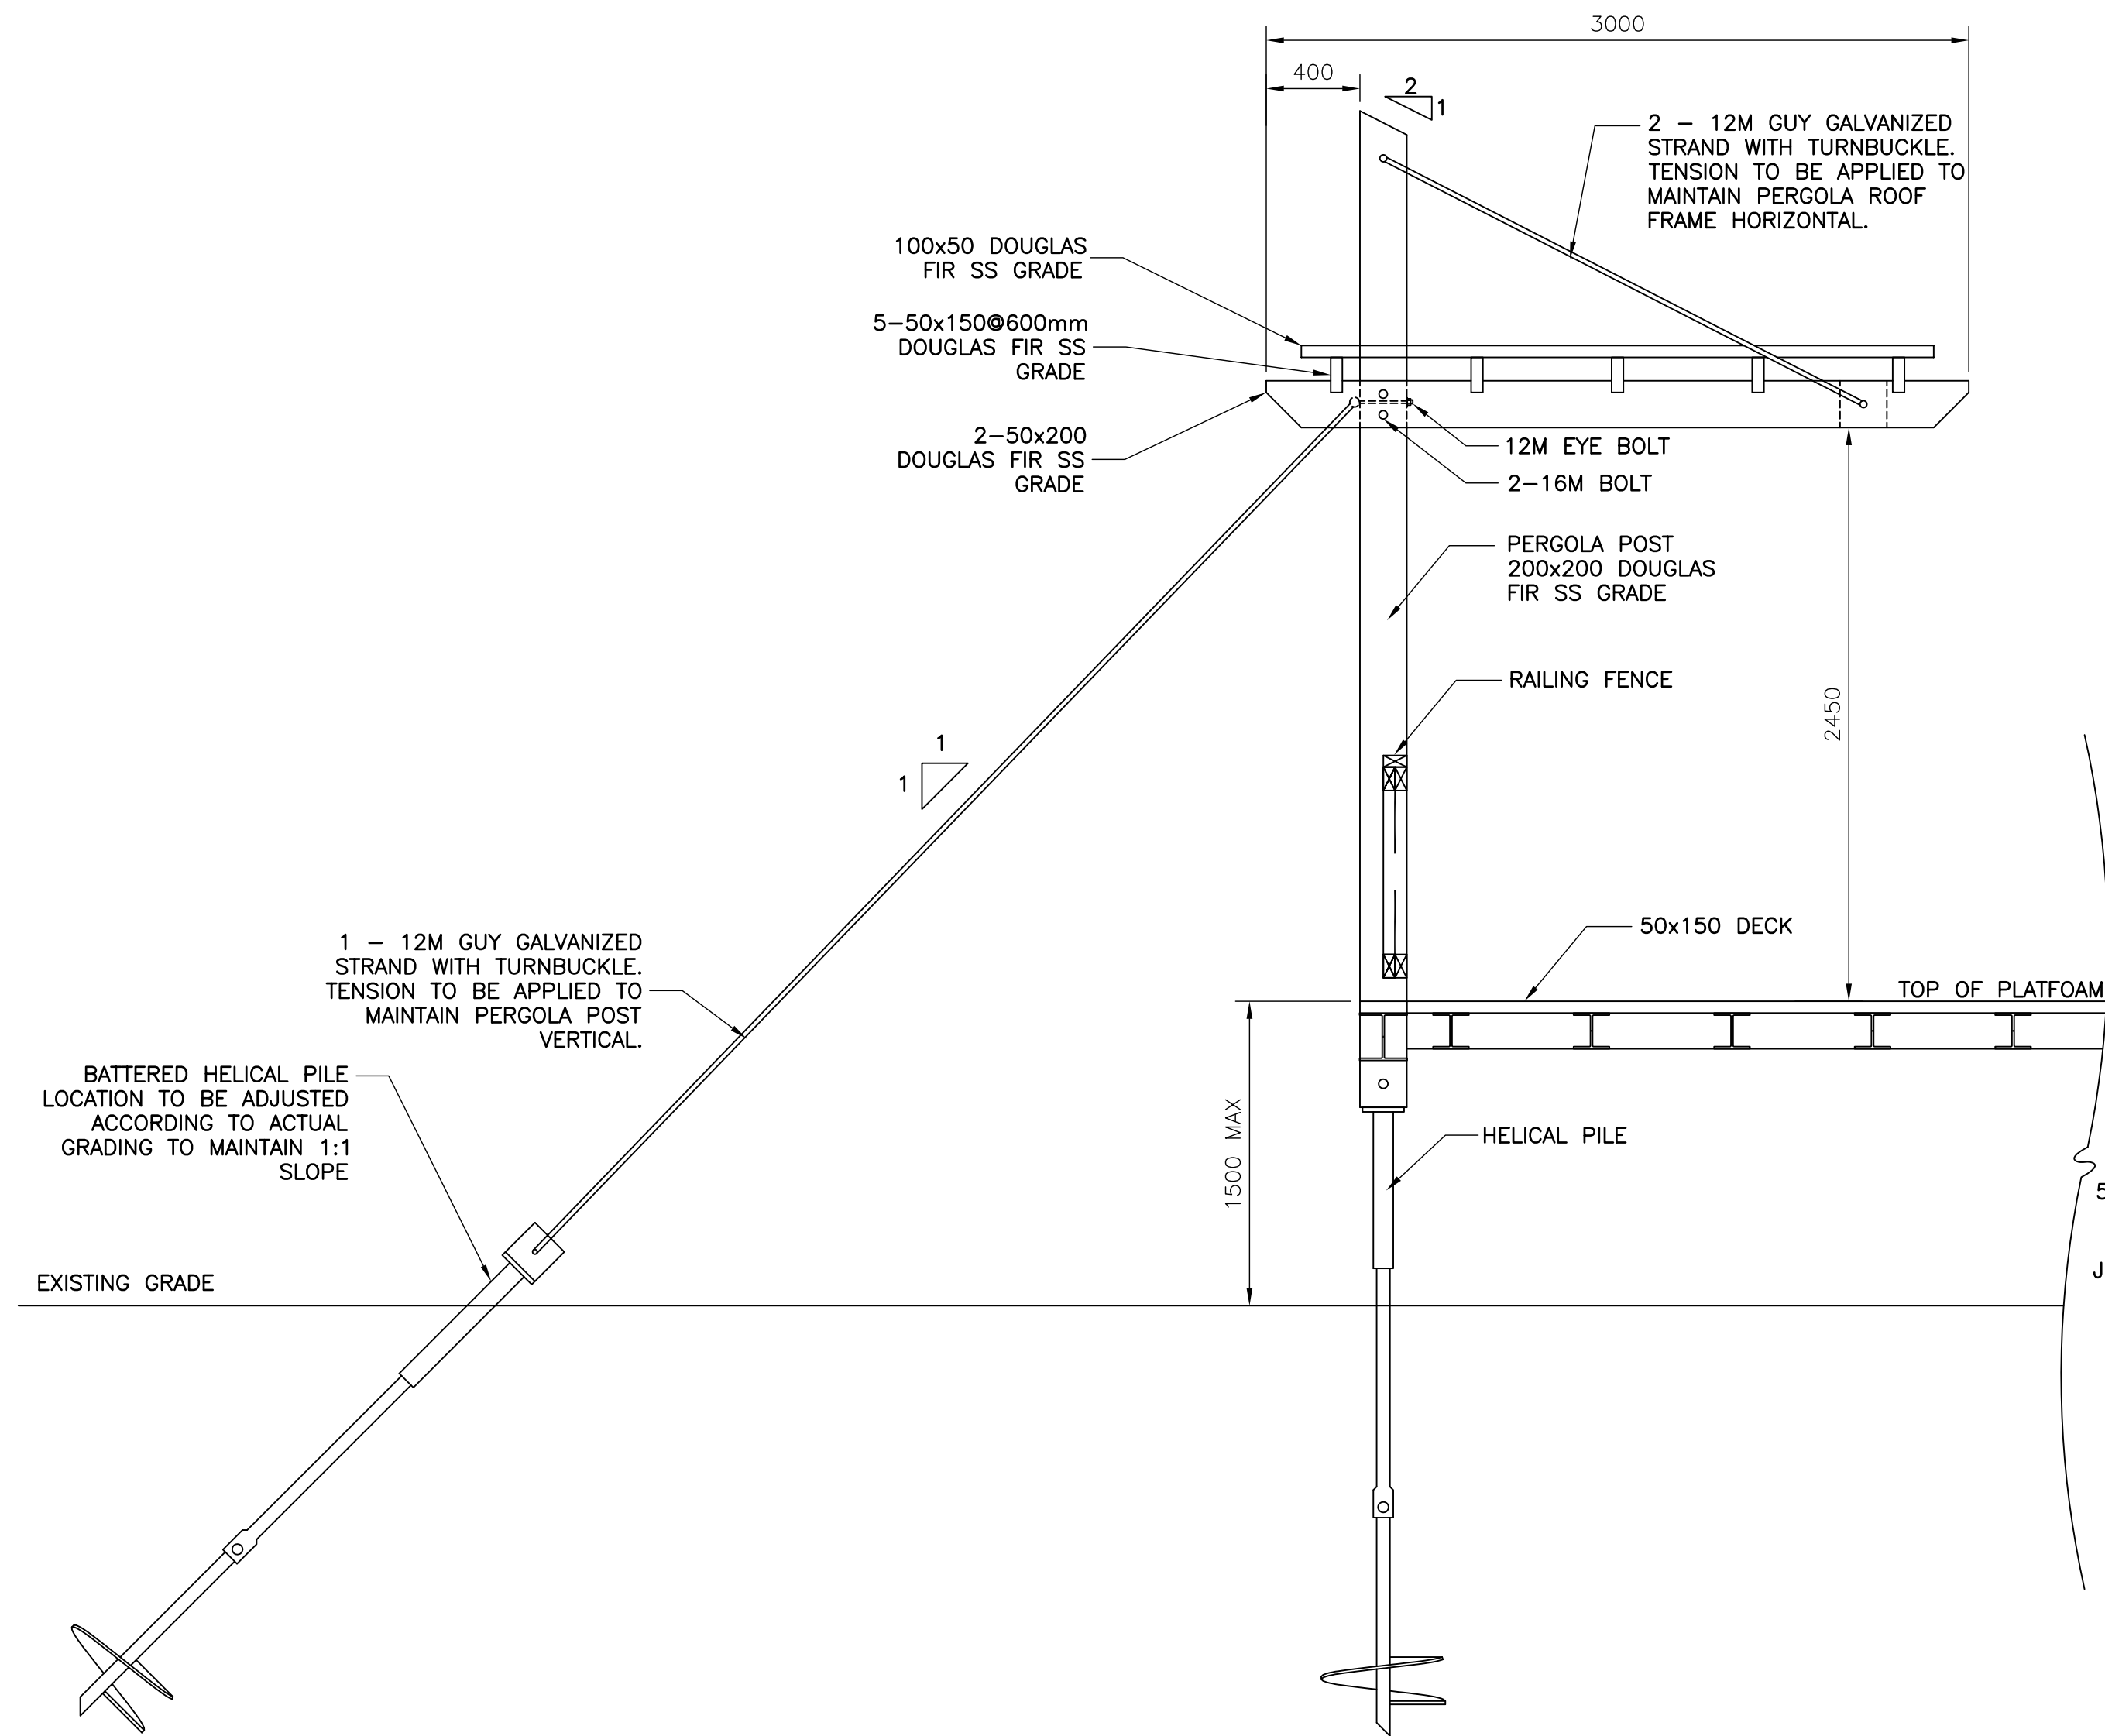

1 TYPICAL SECTION FOR PERGOLA AT WEST PLATFORM  
S-640 Scale: 1:25

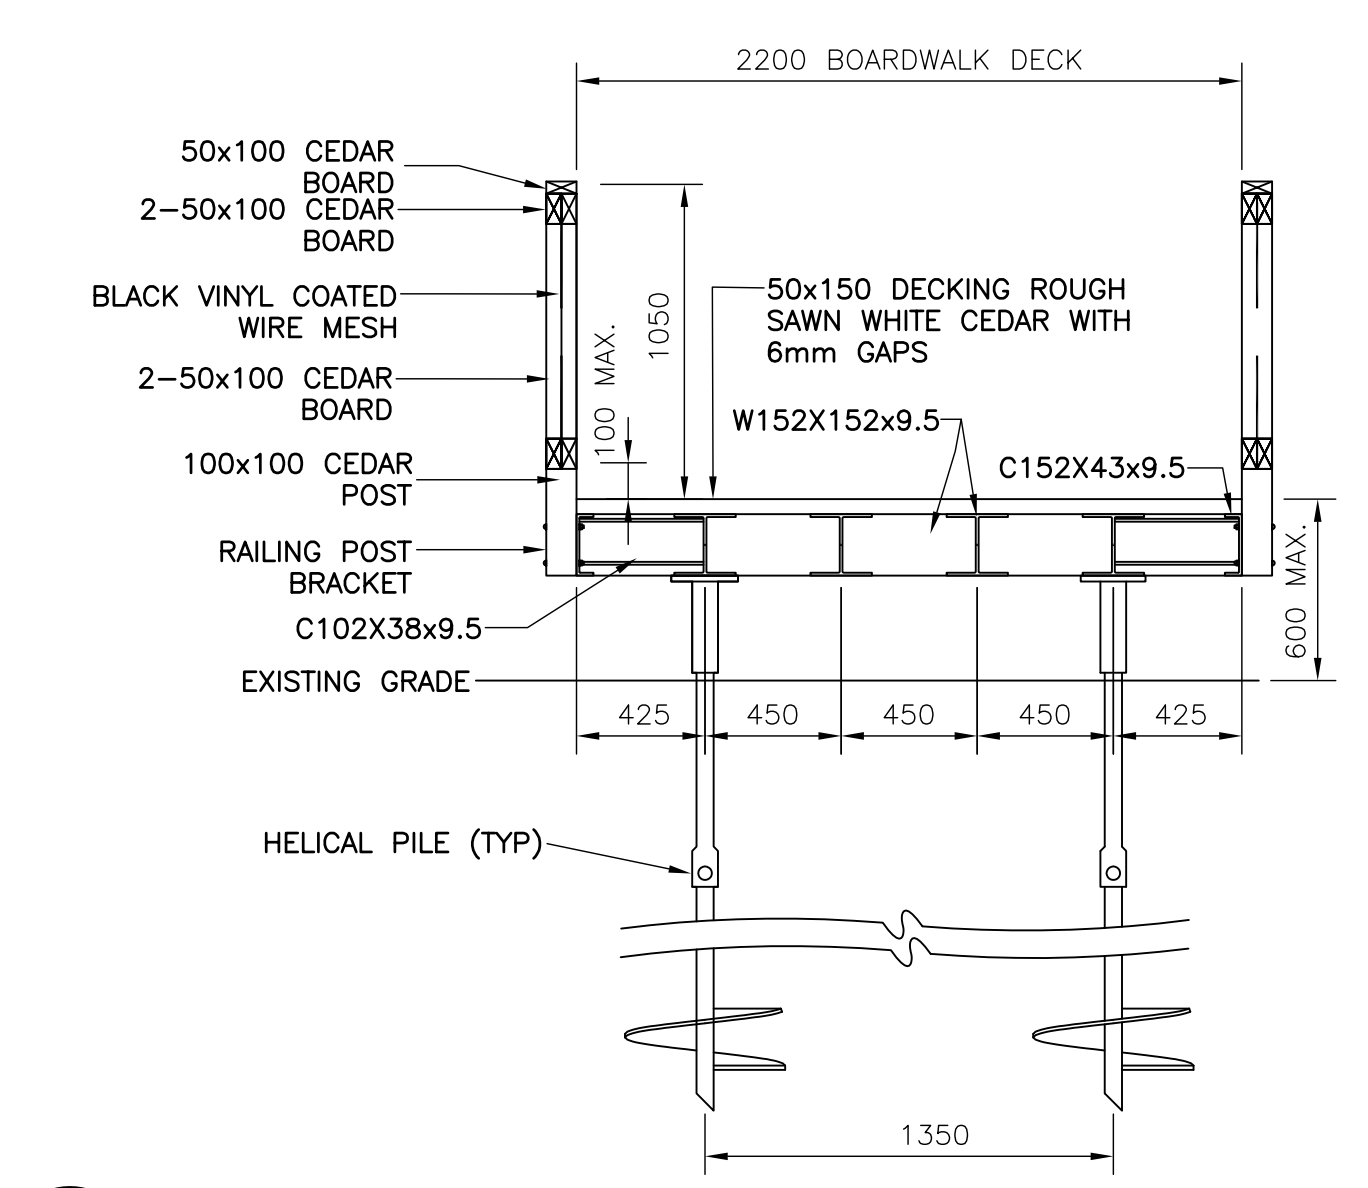


2 TYPICAL SECTION FOR WEST BOARD WALK WITH RAILING  
S-640 Scale: 1:25

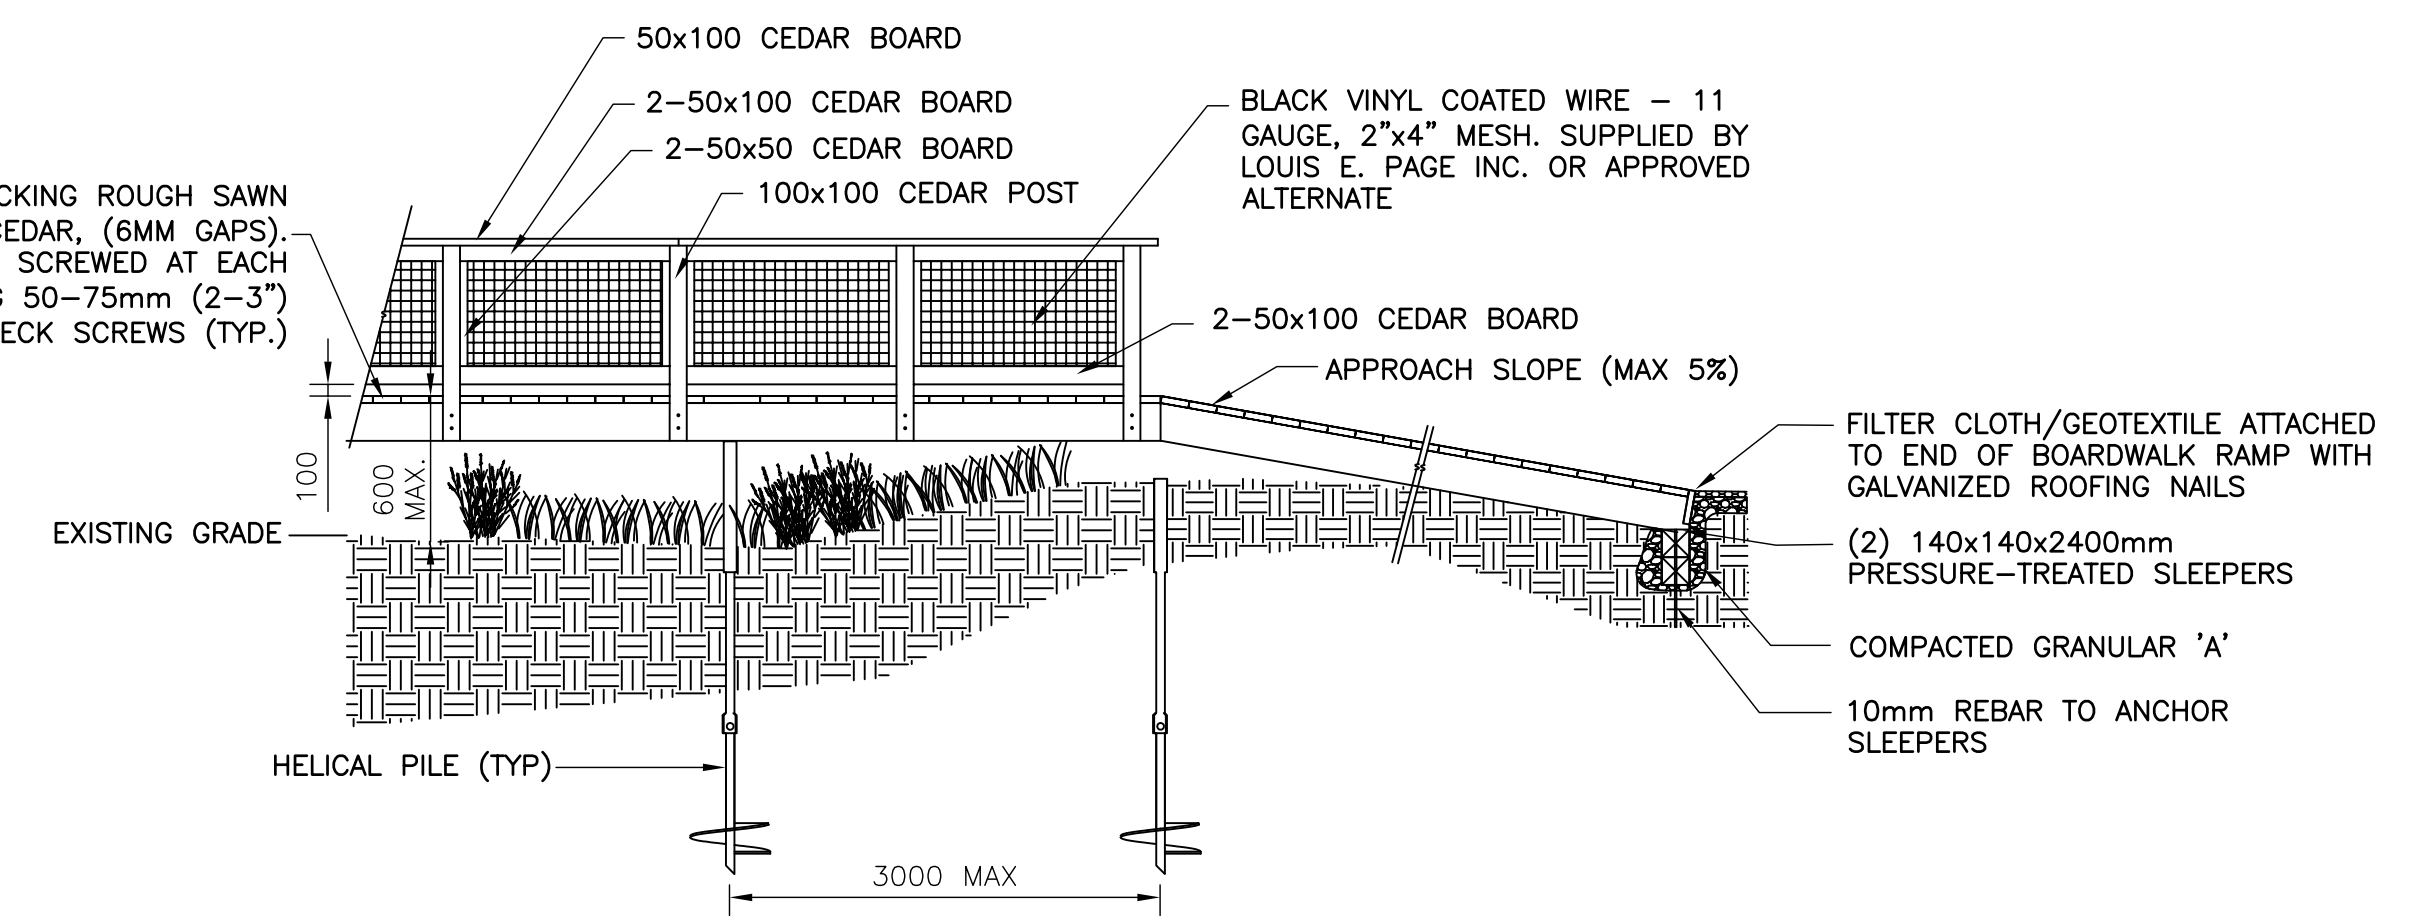


3 TYPICAL ELEVATION FOR WEST BOARDWALK  
S-640 Scale: 1:50

**GENERAL NOTES:**  
 1. THIS DRAWING TO BE READ IN CONJUNCTION WITH DRAWING S-600, S-610, S-620, S-630 AND S-650.  
 2. ALL MEASUREMENTS ARE IN MILLIMETRES, UNLESS OTHERWISE NOTED.

LEGEND

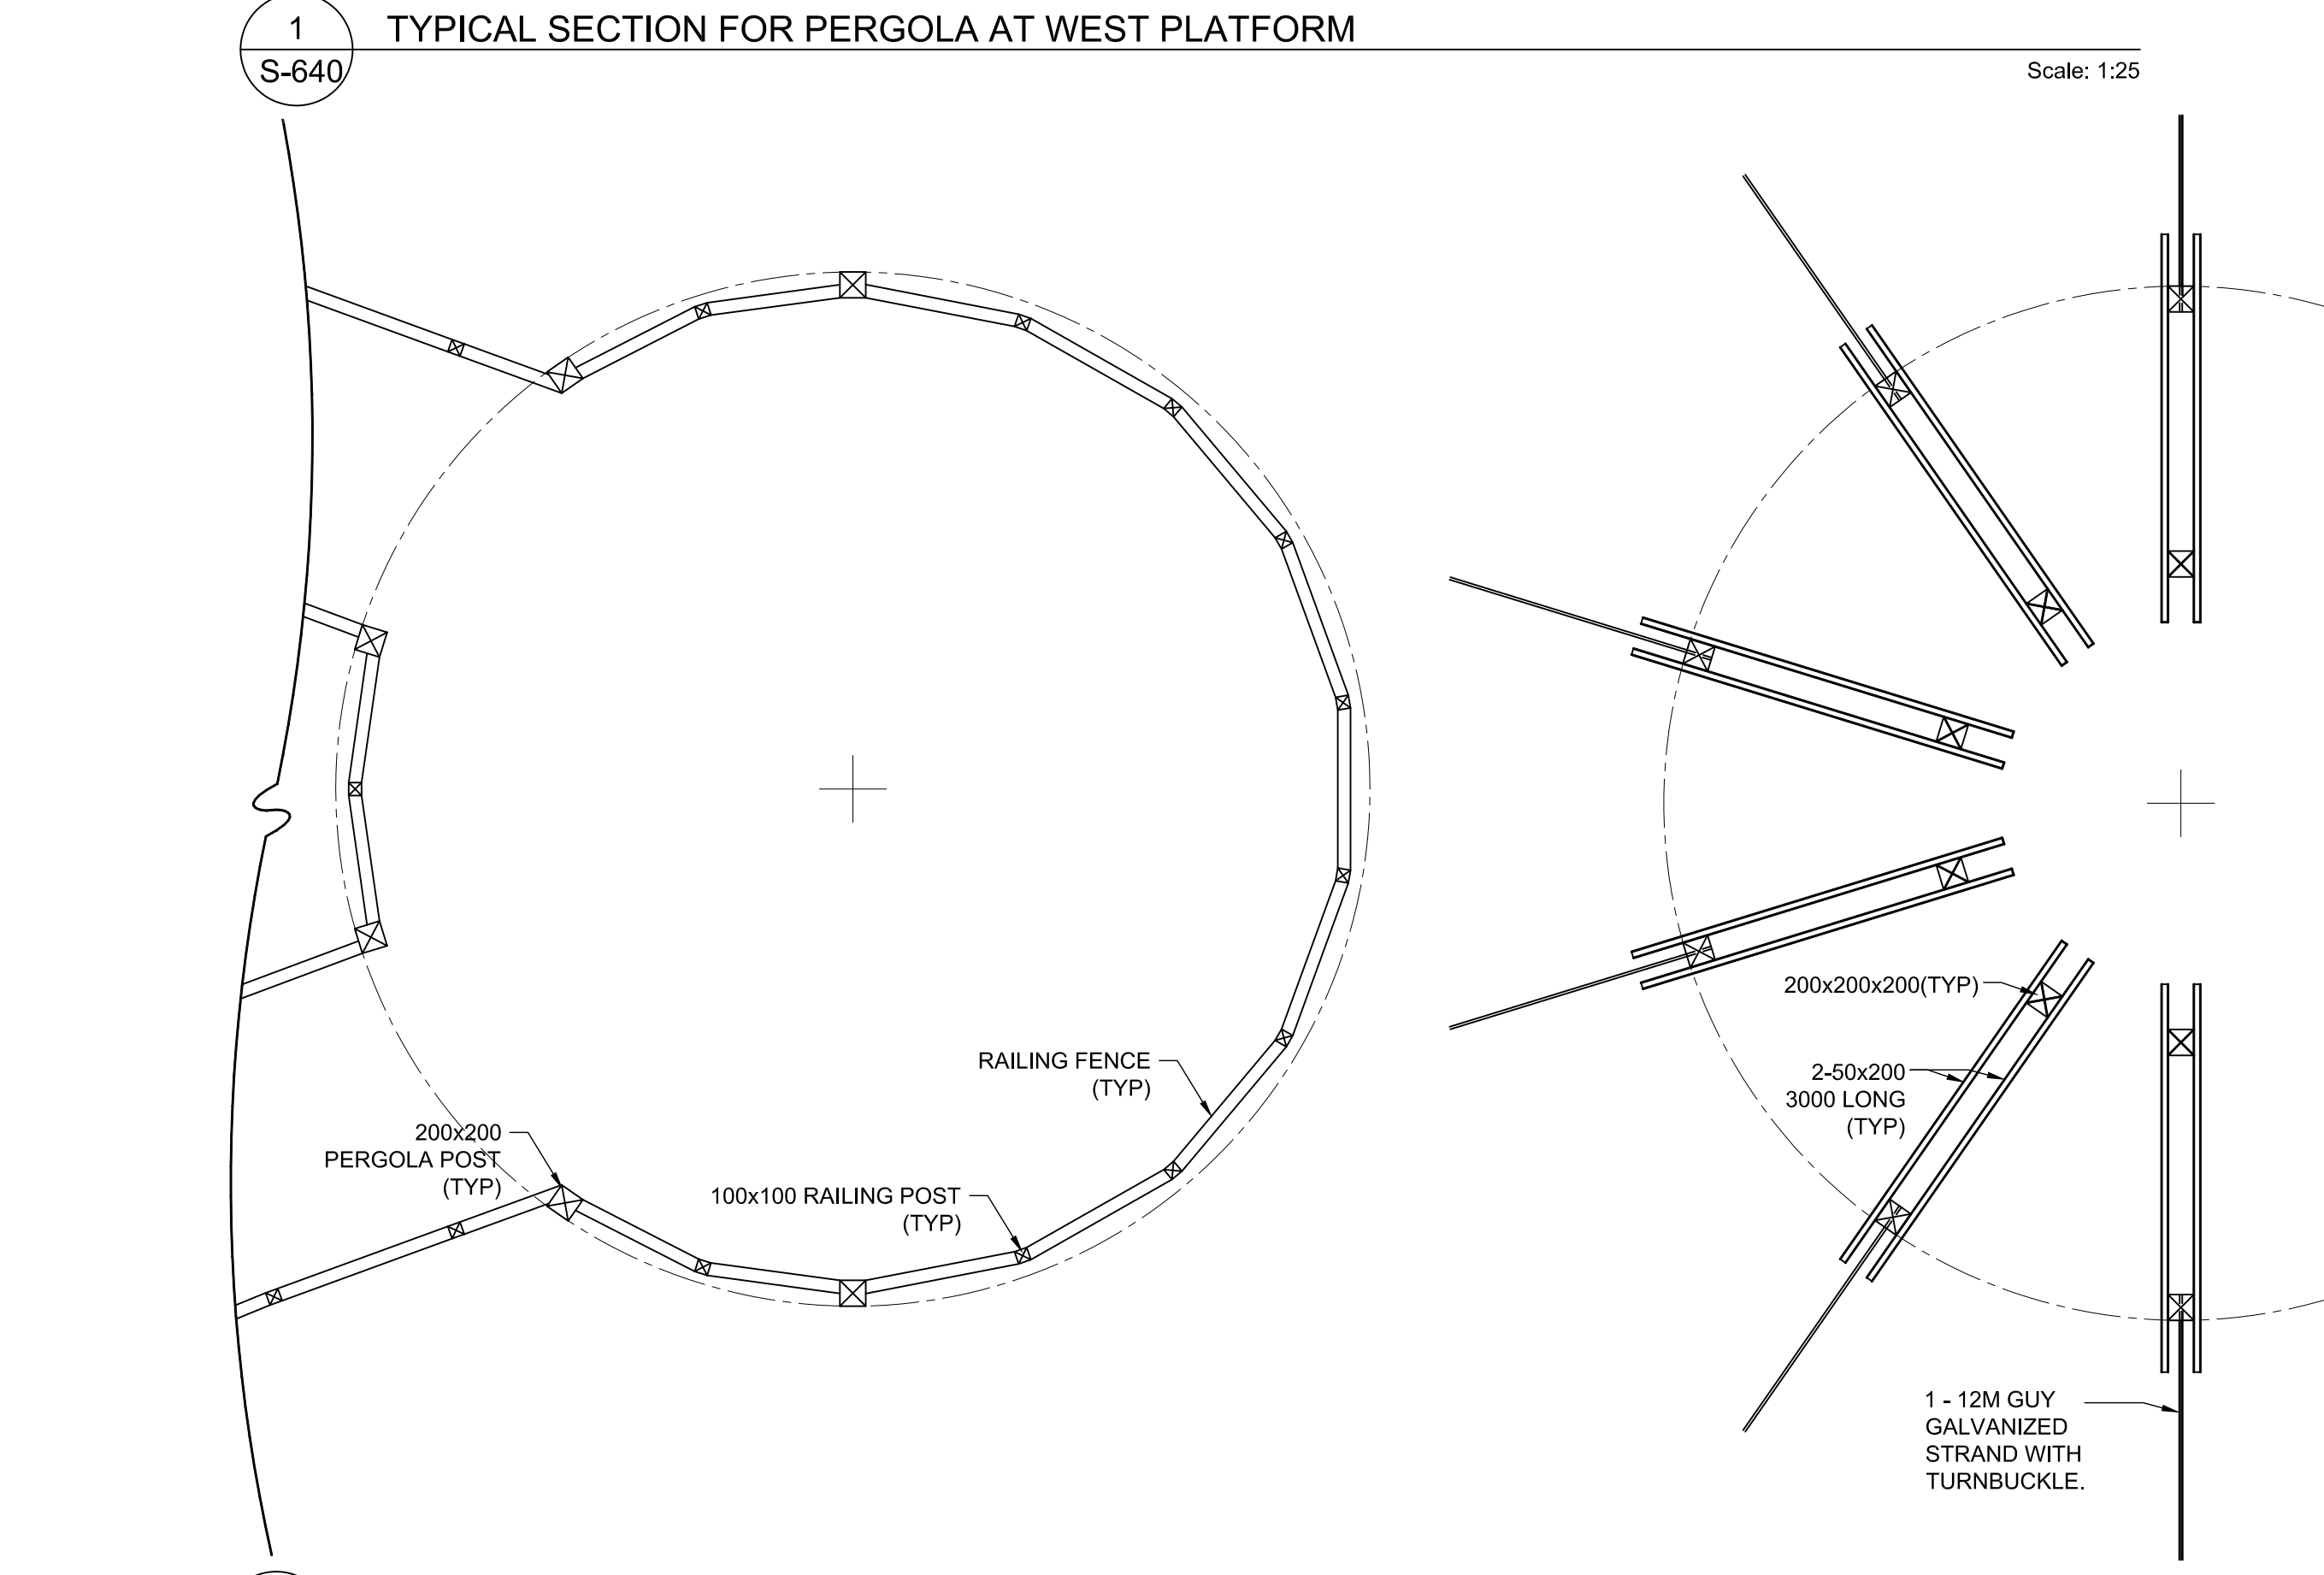

3 FRAMING LAYOUT FOR PERGOLA AT WEST PLATFORM  
S-640 Scale: 1:100

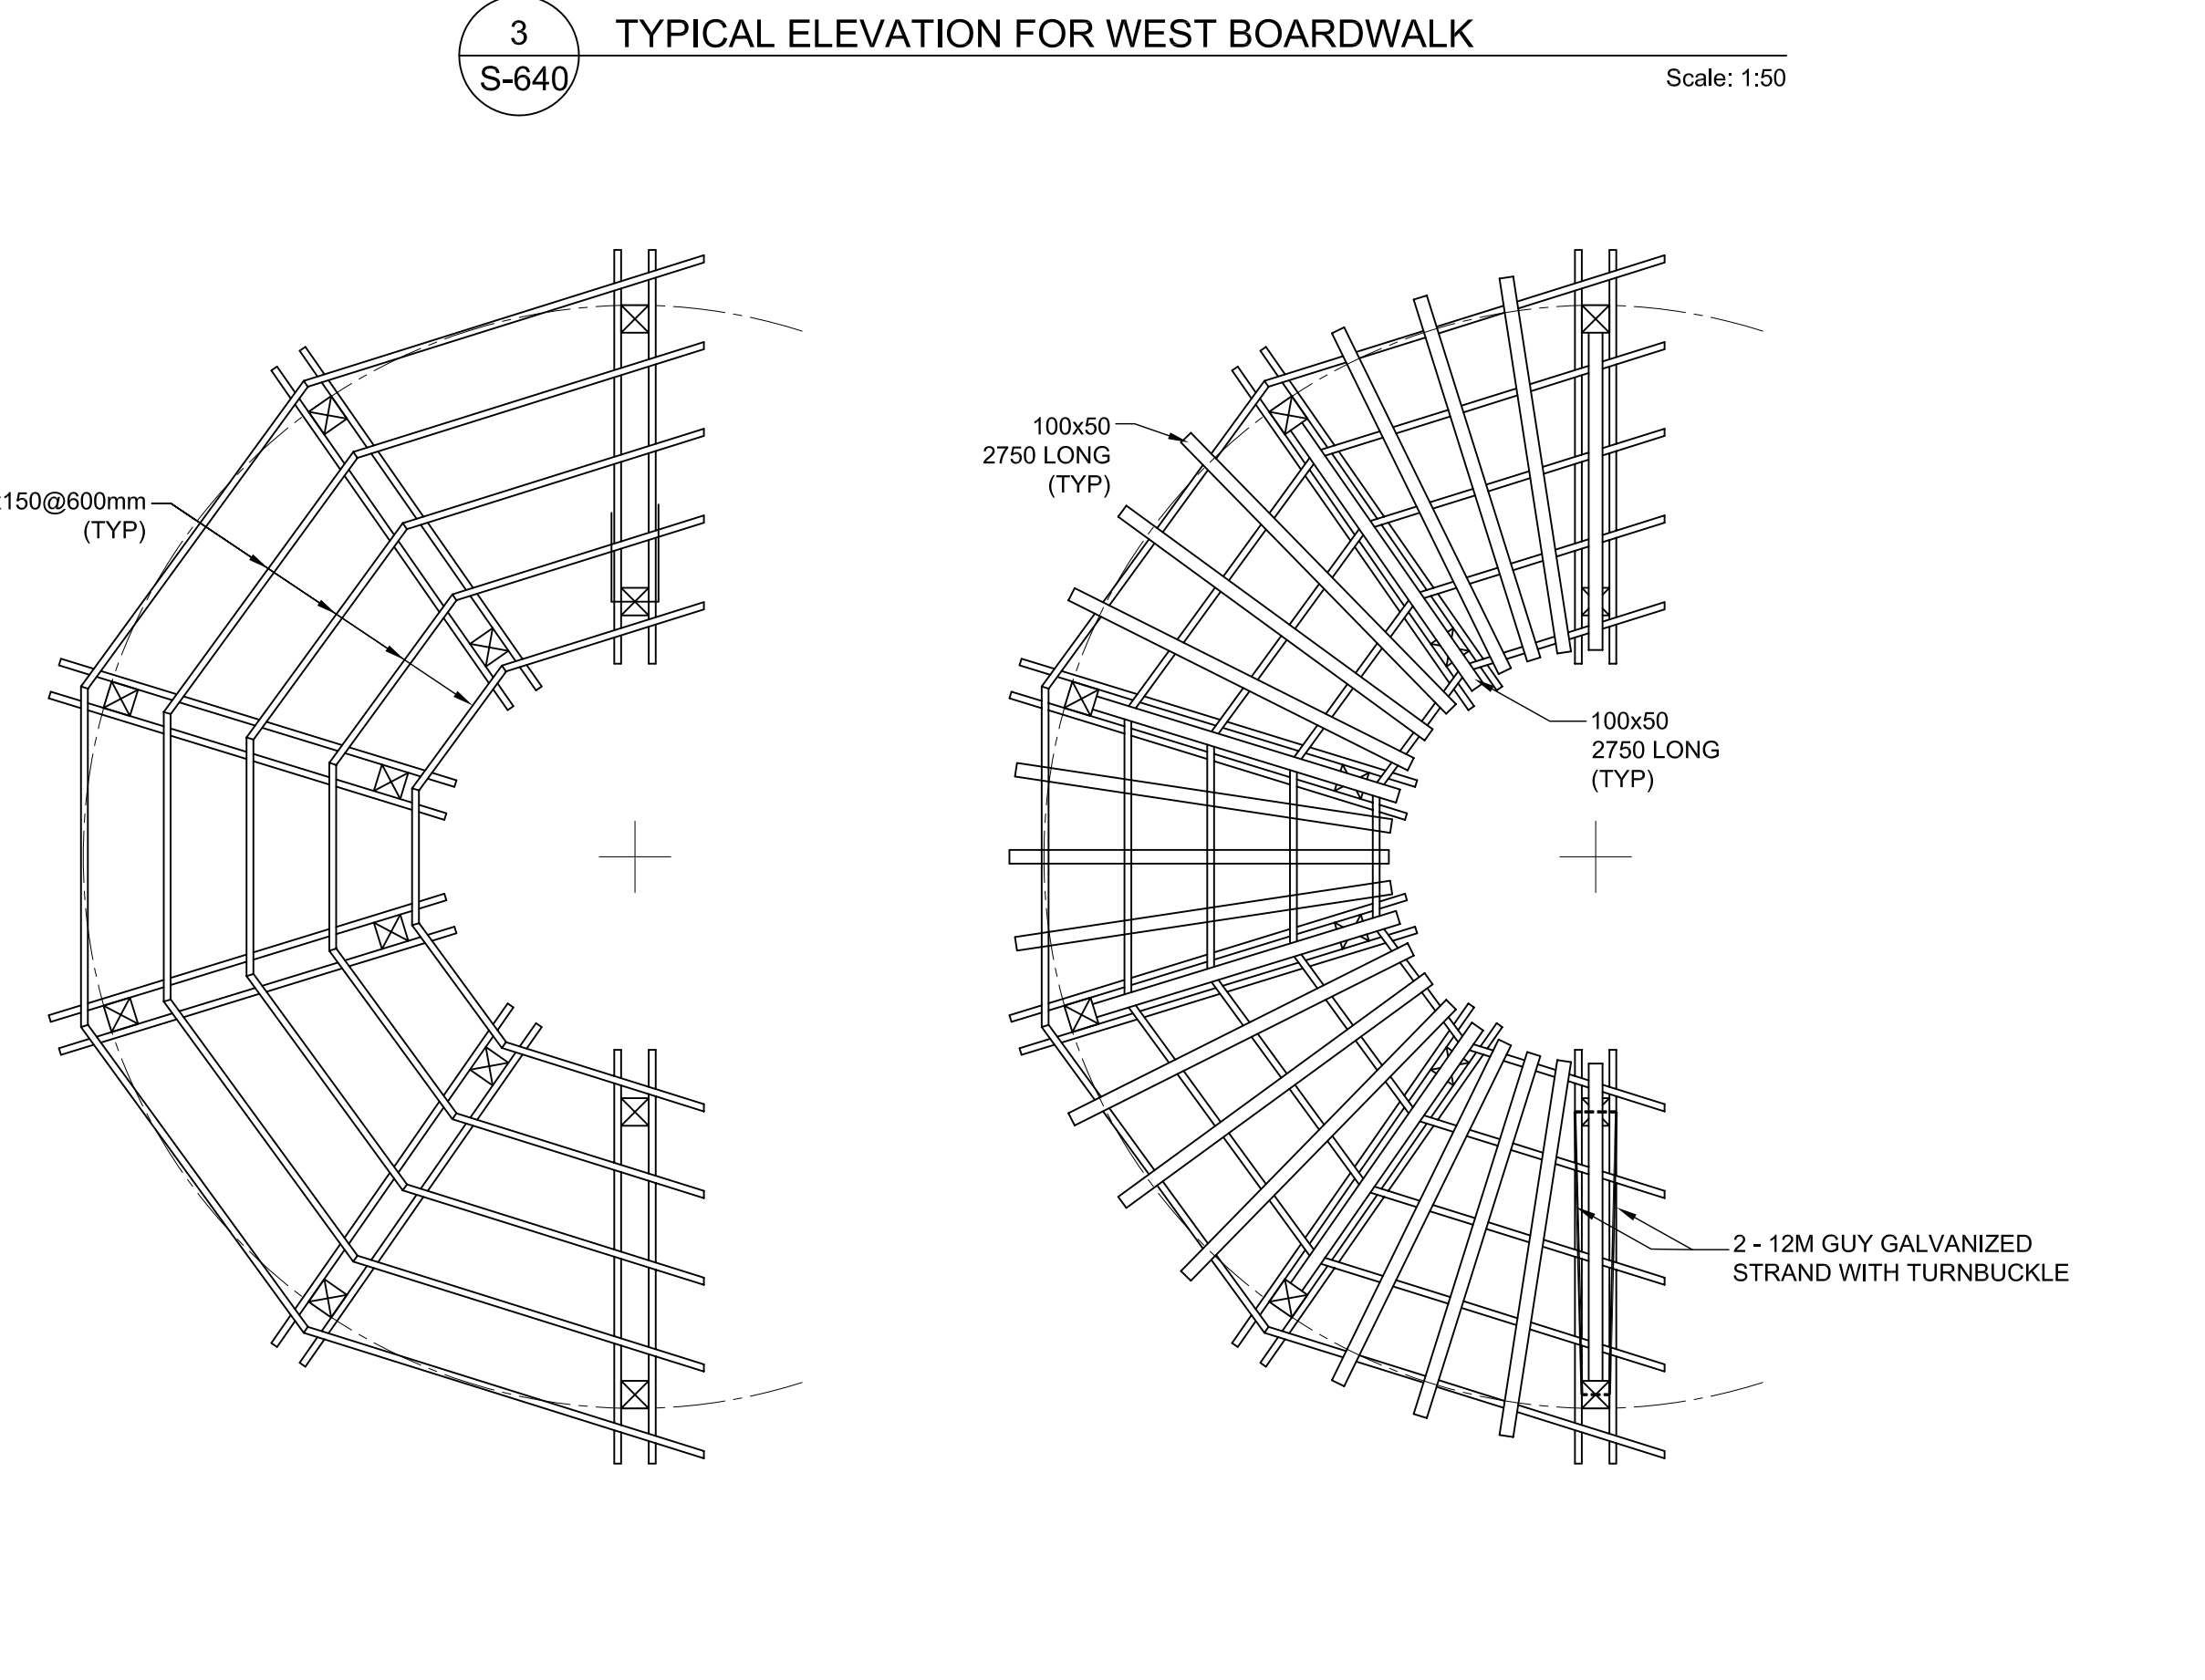

NO	DATE	REVISION/ISSUED	BY	APPD
2	09/17/2019	ISSUED FOR ADDENDUM#1	CB	IG
1	08/30/2019	ISSUED FOR TENDER	CB	IG



CLIENT:  
 Parks Canada / Parcs Canada

PROJECT TITLE:  
**REESOR FORKS TRAIL:  
 ROUGE NATIONAL URBAN PARK**

SITE ADDRESS:  
 10725 REESOR ROAD  
 MARKHAM, ON

DRAWING TITLE:  
**WEST PERGOLA DETAILS**

DESIGNED MZ DRAWN TP/NM CHECKED MZ  
 SCALE DATE AUGUST 2019  
 PROJECT NUMBER DWG. NUMBER  
 1416400-001 S-640

XY:\AM\0912\2019\225 PM  
 X:\B\162019\16M-00358-02 Rouge Park Trail Design\Structural\CAD\S 640.dwg