


General notes :

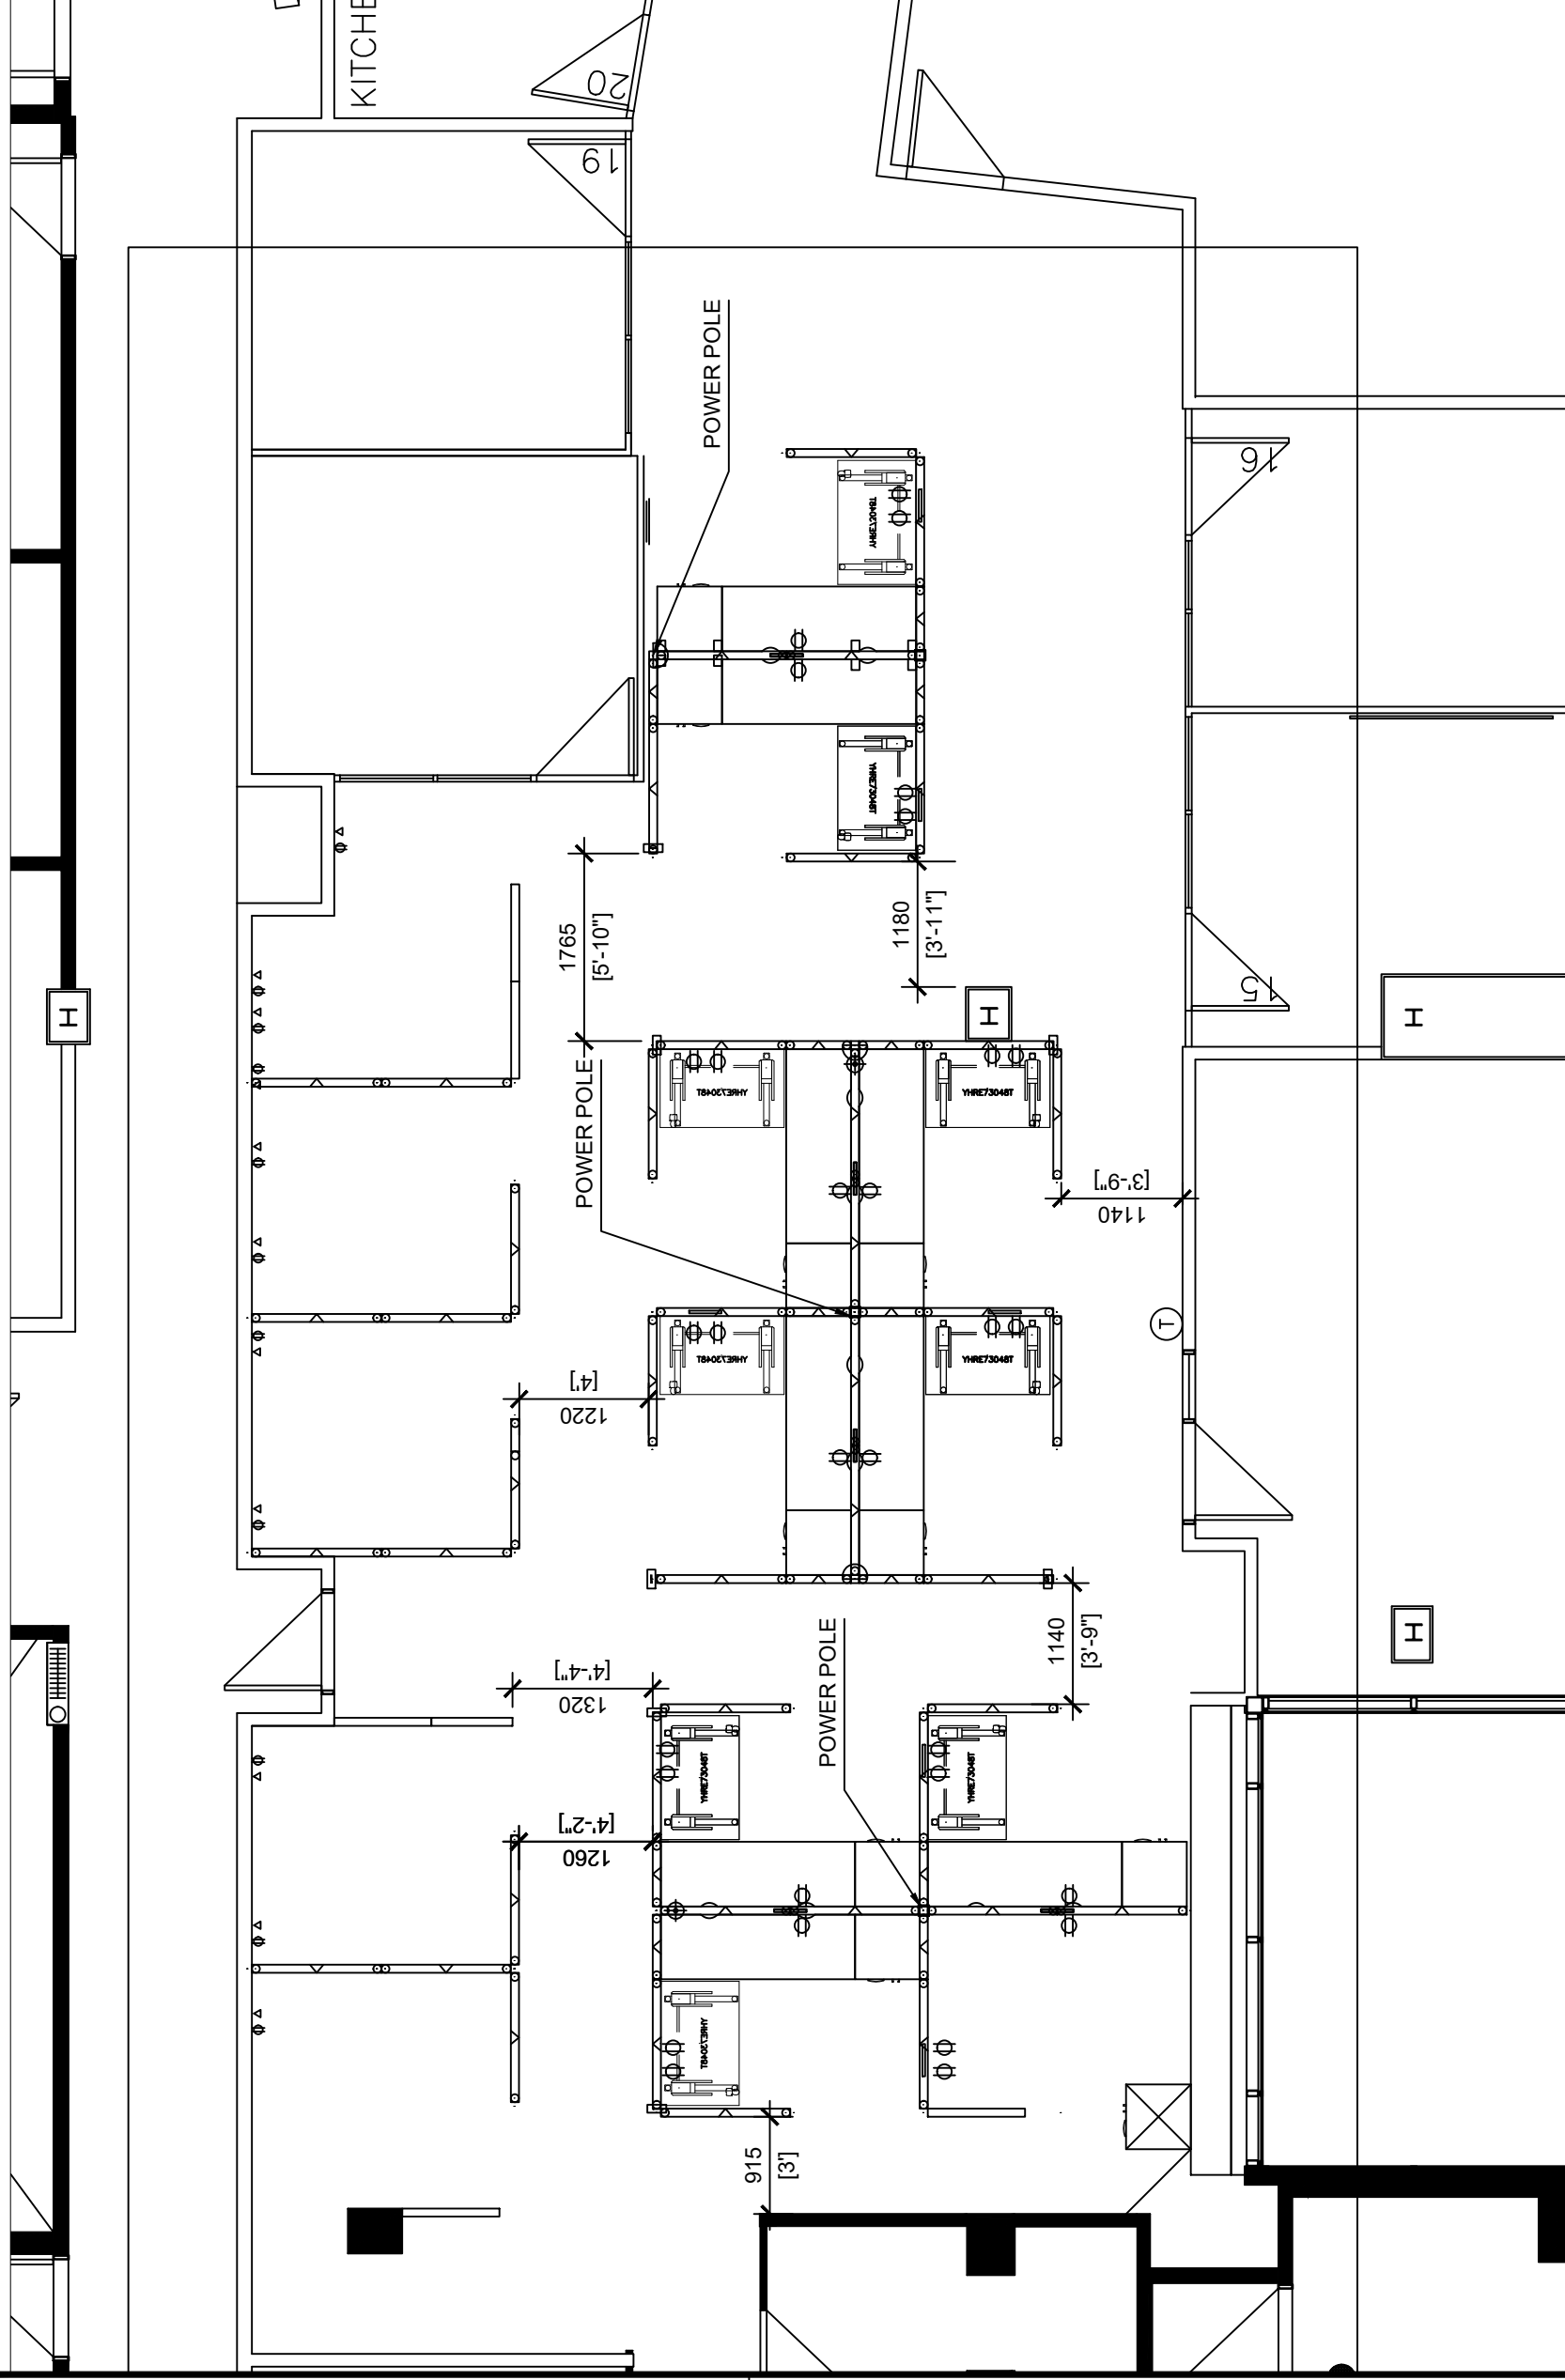

6th FLOOR LAYOUT
SCALE TO FIT

RESTRICTED CIRCULATION

Site plan:
APPROVAL -
SIGNATURE:
DATE:

Bulles de référence:


A. détail
1. page of provenance
2. page of reference

B. coupe
1. page of provenance
2. page of référence

C. élévation
1. page of provenance
2. page of référence

D. coupe élévation
1. page of provenance
2. page de référence

04					
03					
02					
01					
No.	Date	Revision	Executed by:		

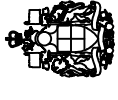

Project: 90 SPARKS STREET
 Drawing: NEW WORKSTATION FLOOR PLAN
 Scale: SCALE TO FIT
 No page:
 Date: OCTOBER 7th, 2019
 By: FACILITIES MANAGEMENT

1 of 1