

This document and all information herein is confidential and the intellectual property of [your company name here] It is disclosed in confidence on terms that it will not be disclosed to any third party, used, sold, loaned, licensed, or reproduced in whole or in any part in any manner or form for manufacturing, tendering or for any other purpose without the written permission of Rossmann Architects Inc. The copyright is retained by Rossmann Architects Inc.


© Rossmann Architects Inc.

North Stamp
NOT FOR CONSTRUCTION / PAS POUR CONSTRUCTION

Key Plan:

Contractor to verify all dimensions & conditions on site and immediately notify the departmental representative of all discrepancies.

02	ÉMISSION 66% / ISSUED 66%	2019-06-04
01	ÉMISSION 33% / ISSUED 33%	2019-05-27
revisions	description	date

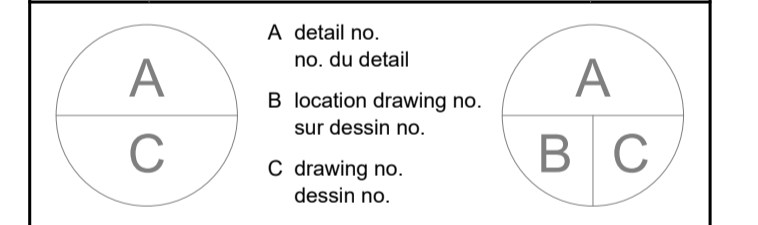

project projet

**DEC-CED-MDOFFICE
FITUP**

165 HOTEL DE VILLE, PORTAGE II, GATINEAU, QC

drawing dessin

**FURNITURE PROCUREMENT PLAN
ALL CATEGORIES (AND EQUIPMENT)**

**PLAN
D'APPROVISIONNEMENT DE
MOBILIER
TOUTES LES CATÉGORIES (ET
ÉQUIPEMENTS)**

Designed By [IN]TEMPO DESIGN STUDIO Conçu par

Date 2019-05-24

Drawn By JEREMY CHEFF Dessiné par

Date 2019-05-24

Reviewed By MARIANNE DUPONT Examiné par

Date 2019-05-24

Approved By SPAC Approuvé par


Date 2019-05-24

Tender Soumission

TATYANA SKOROBOGATKO
Project Manager Administrateur de projets

Project no. No. du projet
GOC1842529

Drawing no. No. du dessin
F-100

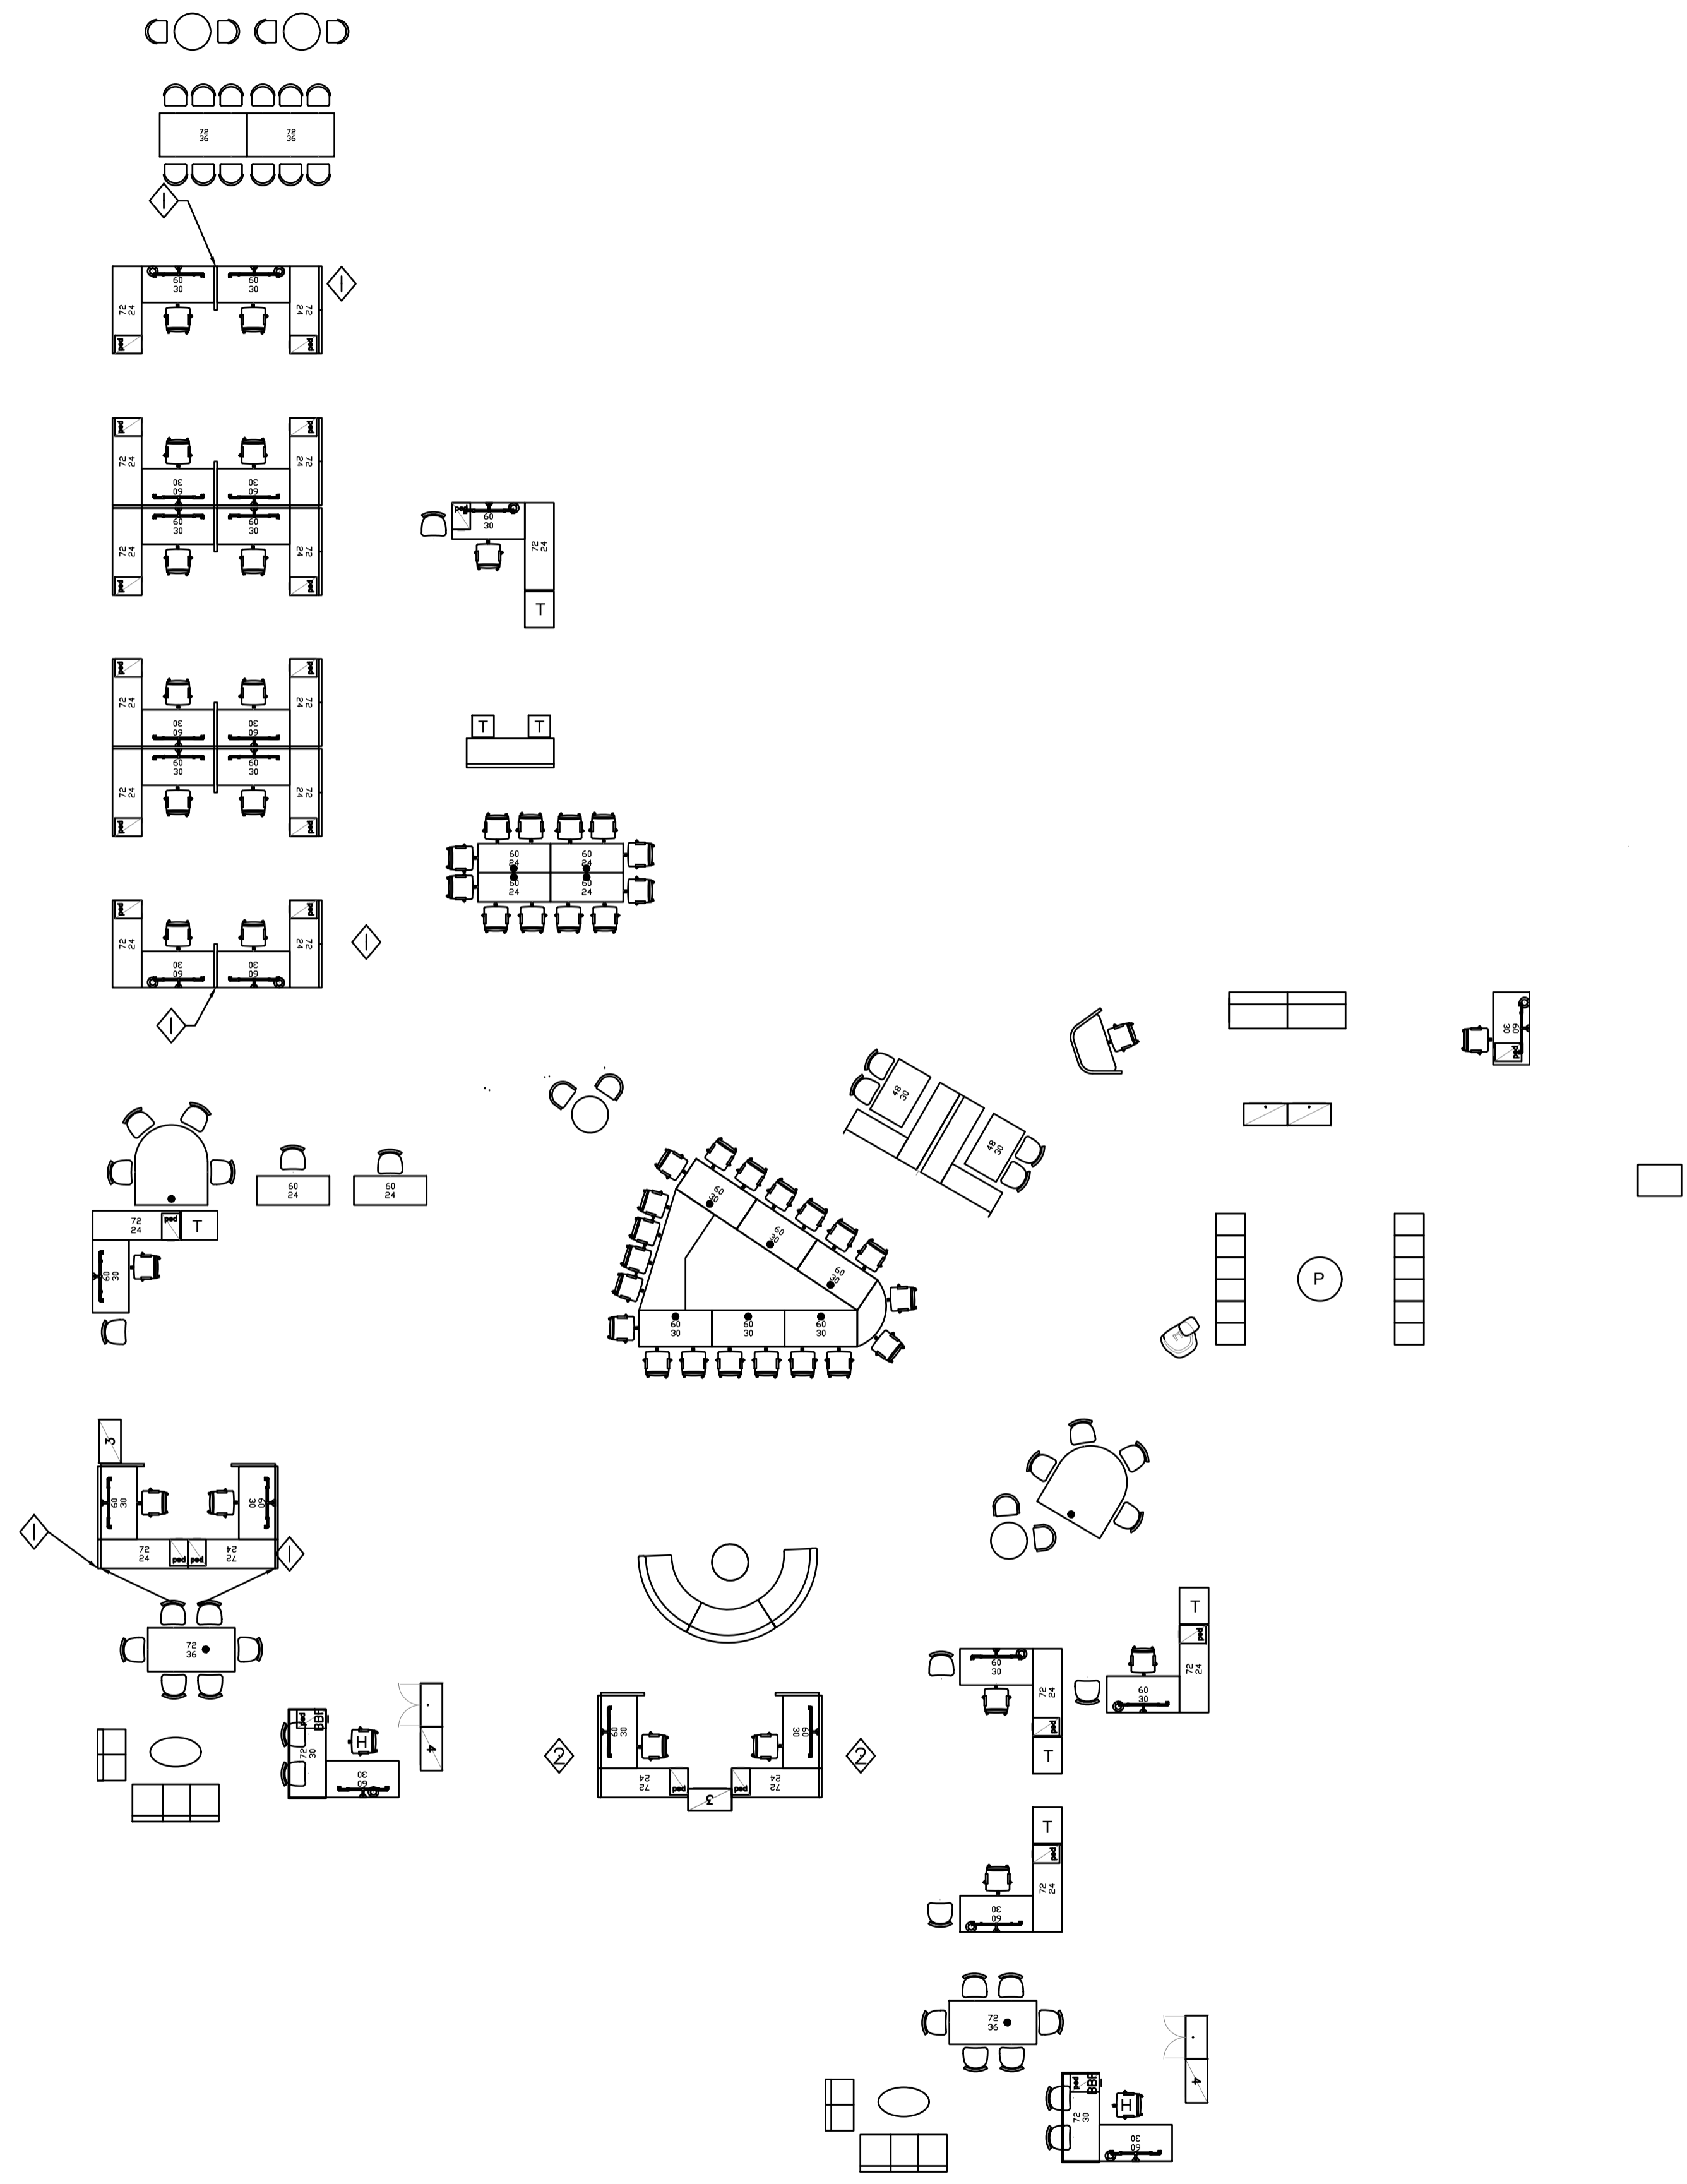

FURNITURE PROCUREMENT PLAN - ALL CATEGORIES (AND EQUIPMENT)
 PLAN D'APPROVISIONNEMENT DE MOBILIER - TOUTES LES CATÉGORIES (ET ÉQUIPEMENTS)

ECH: 1:100



C

This document and all information herein is confidential and the intellectual property of [your company name here] It is disclosed in confidence on terms that it will not be disclosed to any third party, used, sold, loaned, licensed, or reproduced in whole or in any part in any manner or form for manufacturing, tendering or for any other purpose without the written permission of Rossmann Architects Inc. The copyright is retained by Rossmann Architects Inc.


© Rossmann Architects Inc.

North Stamp
 NOT FOR CONSTRUCTION / PAS POUR CONSTRUCTION

Key Plan:

Contractor to verify all dimensions & conditions on site and immediately notify the departmental representative of all discrepancies.

revisions	description	date
06	ÉMISSION POUR OFFRE DE MEUBLES / ISSUED FOR FURNITURE TENDER 2019-08-19	
05	ÉMISSION 100% MOBILIERS / ISSUED 100% FURNITURE 2019-07-23	
04	ÉMISSION 90% MOBILIERS / ISSUED 90% FURNITURE 2019-07-11	
03	ÉMISSION 66% MOBILIERS / ISSUED 66% FURNITURE 2019-06-28	
02	ÉMISSION 66% / ISSUED 66% 2019-06-04	
01	ÉMISSION 33% / ISSUED 33% 2019-05-27	

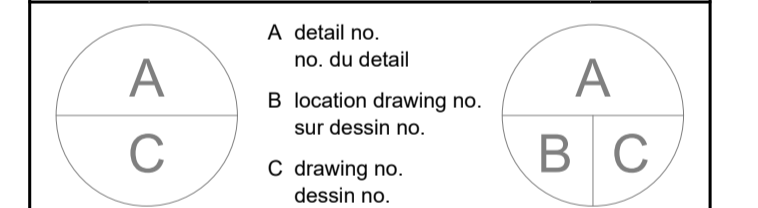

project projet

DEC-CED-MDOFFICE
 FITUP

165 HOTEL DE VILLE, PORTAGE II, GATINEAU, QC

drawing dessin

FURNITURE PROCUREMENT PLAN
 CATEGORIES 1, 2 AND 5
 PLAN
 D'APPROVISIONNEMENT DE MOBILIER
 CATÉGORIES 1, 2 ET 5

Designed By [IN]TEMPO DESIGN STUDIO Conçu par

Date 2019-05-24

Drawn By JEREMY CHEFF Dessiné par

Date 2019-05-24

Reviewed By MARIANNE DUPONT Examiné par

Date 2019-05-24

Approved By SPAC Approuvé par

Date 2019-05-24

Tender Soumission

TATYANA SKOROBOGATKO

Project Manager Administrateur de projets

Project no. No. du projet

GOC1842529

Drawing no. No. du dessin

F-104

ELECTRICAL PANEL LEGEND/ LÉGENDE ELECTRIQUE POUR PANNEAUX

▼ **DUPLEX DATA OUTLET / PRISE DE DONNÉES DOUBLE**
 REFER TO PANEL MATRIX FOR LOCATION. VOIR LA MATRICE DES PANNEAUX POUR EMBLEMEMENT.
 NOTE: IF SHOWN - OUTLET IS LOCATED WITHIN WORKSTATION PANEL / SI PRÉSENT - PRISE EST SITUÉE AU PANNEAU

⊕ **DUPLEX ELECTRICAL OUTLET / PRISE ÉLECTRIQUE DOUBLE**
 REFER TO PANEL MATRIX FOR LOCATION. VOIR LA MATRICE DES PANNEAUX POUR EMBLEMEMENT.
 NOTE: IF SHOWN - OUTLET IS LOCATED WITHIN WORKSTATION PANEL / SI PRÉSENT - PRISE EST SITUÉE AU PANNEAU

⊕ **SURFACE MOUNTED AC & USB POWER / PRISES AC & USB MONTÉES SURFACE**
 CLAMP MOUNT ACCESSORY / ACCESSOIRE PINCE À BUREAU

⊕ **POWER SUPPLY: BASE FEED**
SOURCE D'ALIMENTATION: COLONNE D'ALIMENTATION

⊕ **POWER SUPPLY: WALL FEED**
SOURCE D'ALIMENTATION: ALIMENTATION AU MUR


◇ WALL MOUNTED CHANNEL/ CANAL DE MONTAGE MURAL 36" H.

② ALIMENTATION SITUÉE DESSOUS LE BUREAU ET POUVOIR PROVIENT DU PLANCHER/ BASE FEED LOCATED BENEATH WORK STATION AND POWER FED FROM FLOOR

FURNITURE LEGEND/ LÉGENDE DU MOBILIER

WORKSTATION TAG
 FIRST NUMBER INDICATES FLOOR LEVEL
 FOLLOWING NUMBERS INDICATE WORKSTATION NUMBER

ÉTIQUETTE DE POSTE DE TRAVAIL
 LES NUMÉROS QUI SUIVENT DONNET LE NUMÉRO DU POSTE DE TRAVAIL
 LE PREMIER NUMÉRO DONNE LE NIVEAU OU L'ÉTAGE

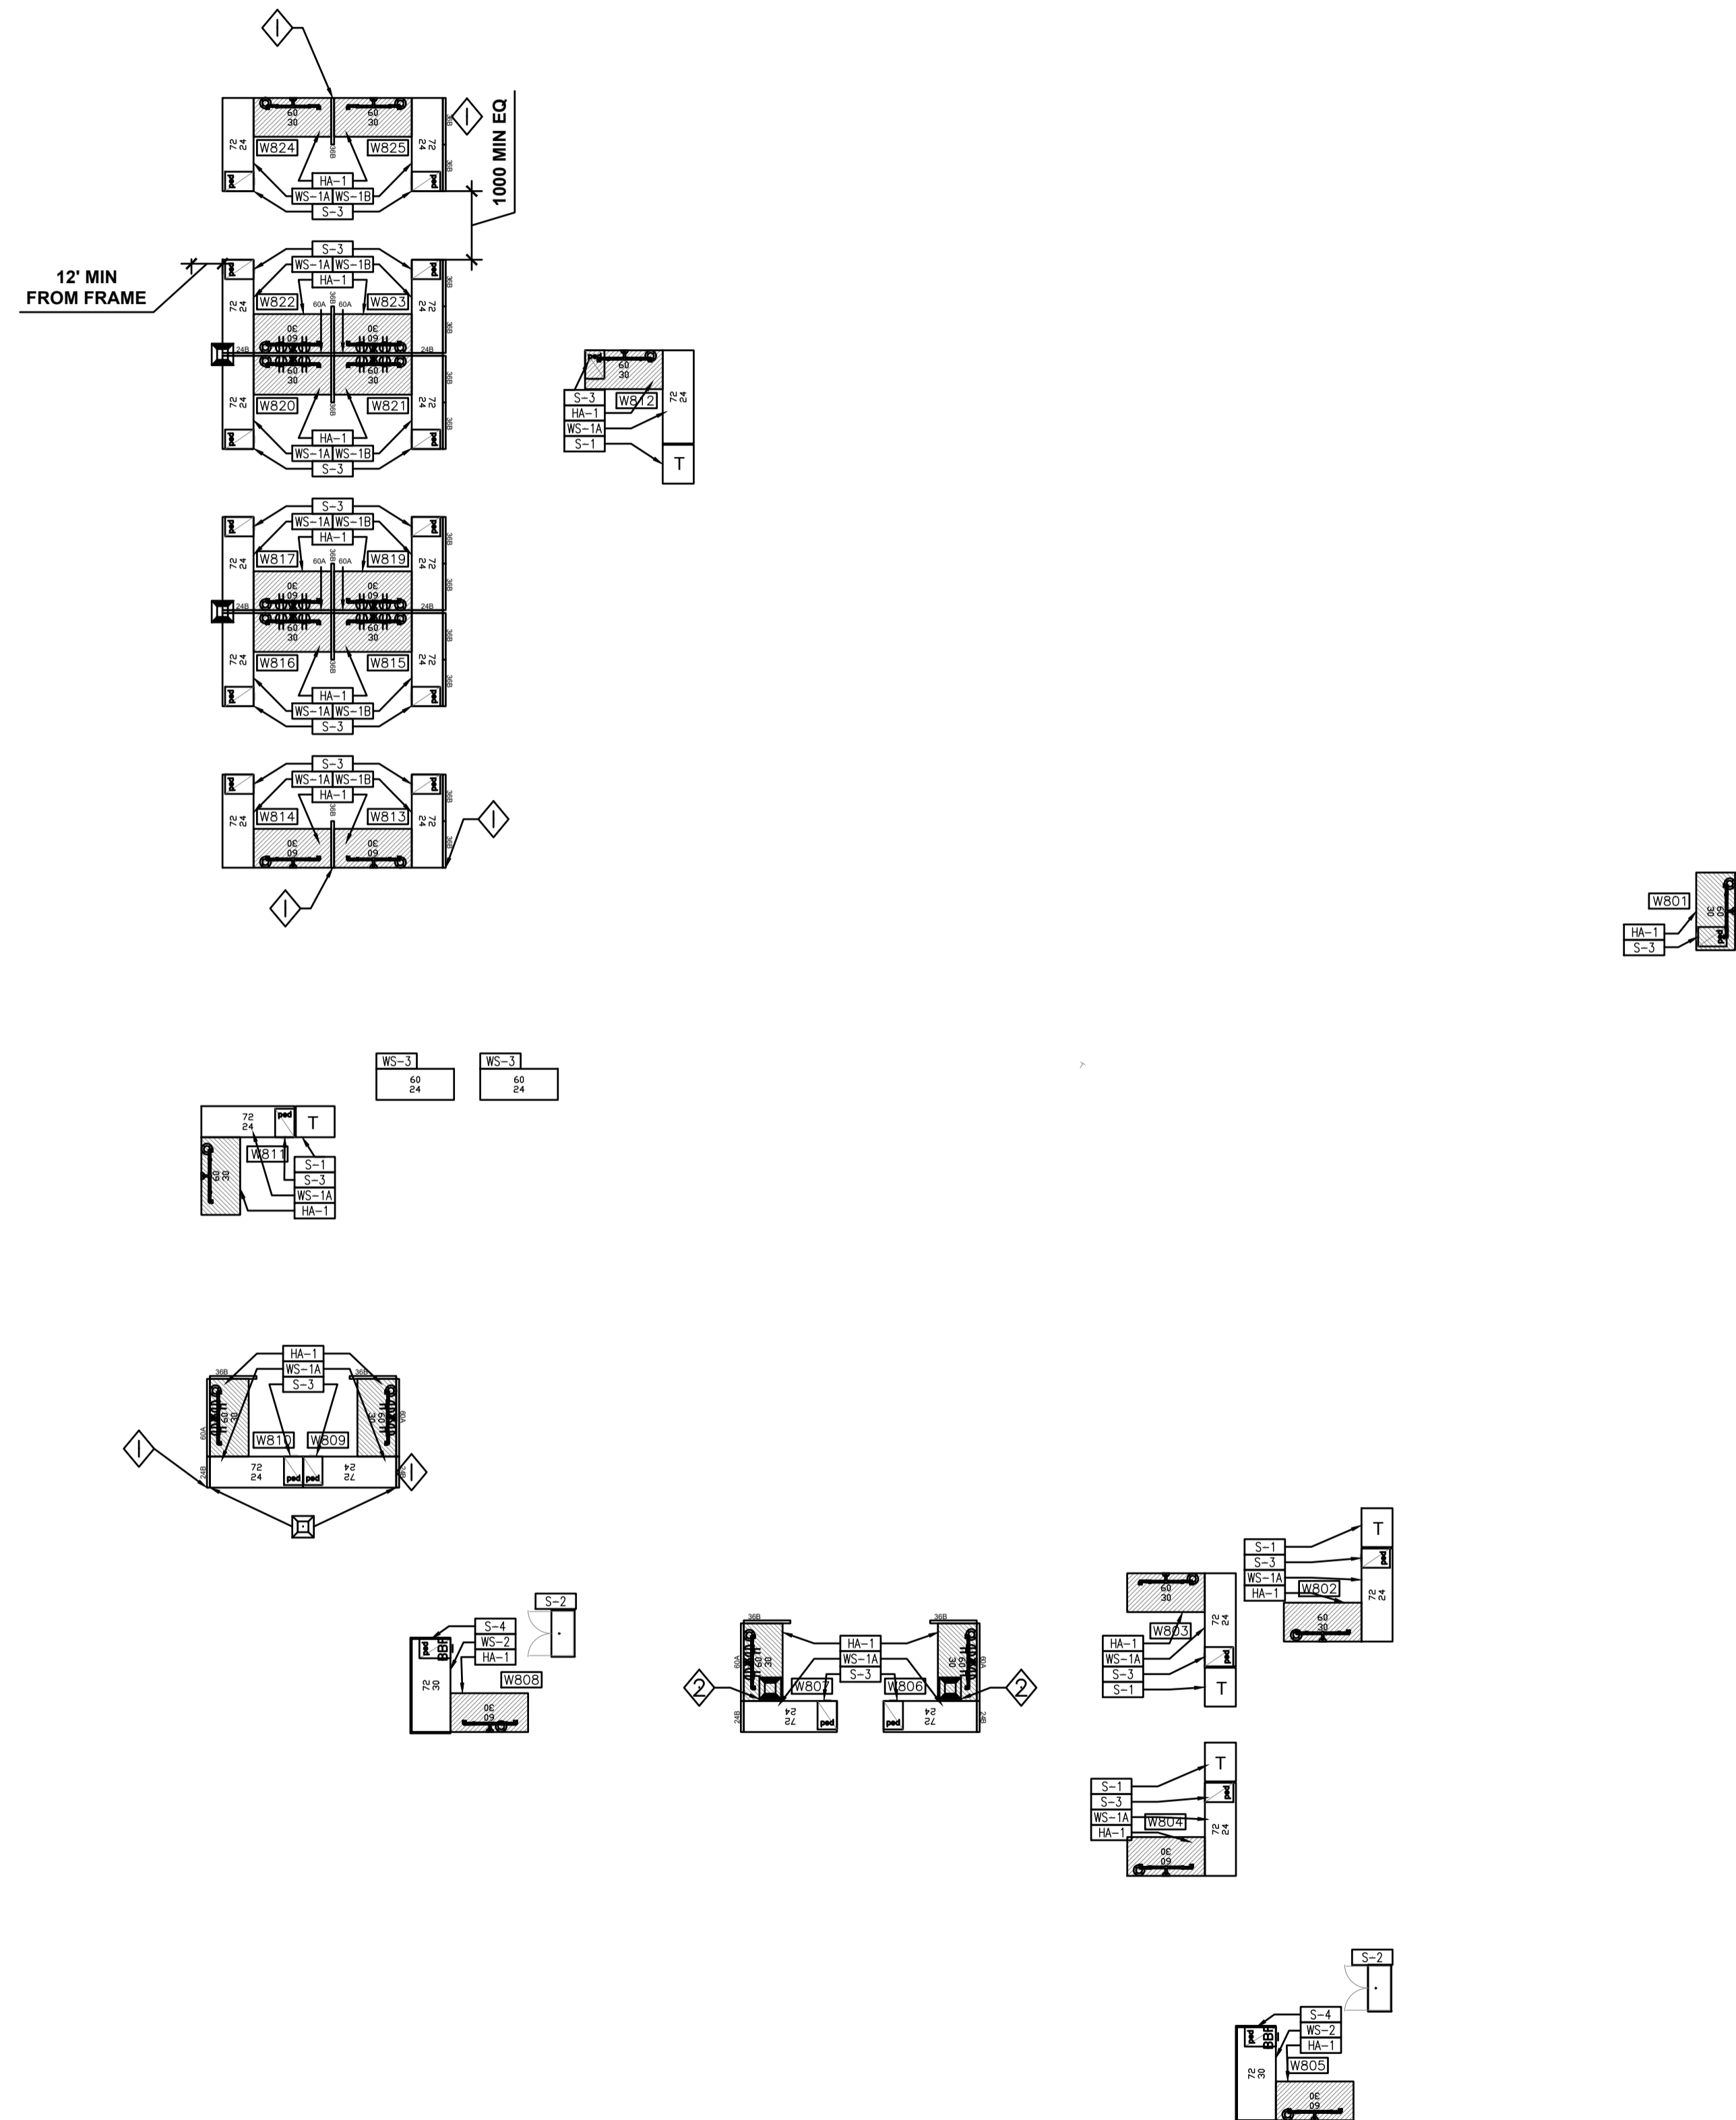

FURNITURE LEGEND/ LEGENDE DU MOBILIER

- 4 4-TIER SECURE LATERAL FILING CABINET / CAISSON SÉCURE AVEC 4-TIROIR EN MÉTAL
- 3 36" - 3 TIER METAL FILING CABINET / CLASSEUR DE RANGEMENT AVEC 3 TIROIRS EN MÉTAL.

This document and all information herein is confidential and the intellectual property of [your company name here] It is disclosed in confidence on terms that it will not be disclosed to any third party, used, sold, loaned, licensed, or reproduced in whole or in any part in any manner or form for manufacturing, tendering or for any other purpose without the written permission of Rossmann Architects Inc. The copyright is retained by Rossmann Architects Inc.

© Rossmann Architects Inc.

North	Stamp
NOT FOR CONSTRUCTION / PAS POUR CONSTRUCTION	

Key Plan:

Contractor to verify all dimensions & conditions on site and immediately notify the departmental representative of all discrepancies.

revisions	description	date
02	ÉMISSION 66% / ISSUED 66%	2019-06-04
01	ÉMISSION 33% / ISSUED 33%	2019-05-27

A C	A detail no. no. du detail B location drawing no. sur dessin no. C drawing no. dessin no.	A B C
--------	---	-------------

project / projet

**DEC-CED-MDOFFICE
FITUP**

165 HOTEL DE VILLE, PORTAGE II, GATINEAU, QC

drawing / dessin

**FURNITURE PROCUREMENT PLAN
CATEGORY 3
PLAN
D'APPROVISIONNEMENT DE MOBILIER
CATÉGORIE 3**

Designed By / Conçu par
[IN]TEMPO DESIGN STUDIO / 2019-05-24

Drawn By / Dessiné par
JEREMY CHEFF / 2019-05-24


Reviewed By / Examiné par
MARIANNE DUPONT / 2019-05-24

Approved By / Approuvé par
SPAC / 2019-05-24


Tender / Soumission
TATYANA SKOROBOGATKO / Administrateur de projets

Project no. / No. du projet
GOC1842529

Drawing no. / No. du dessin
F-101

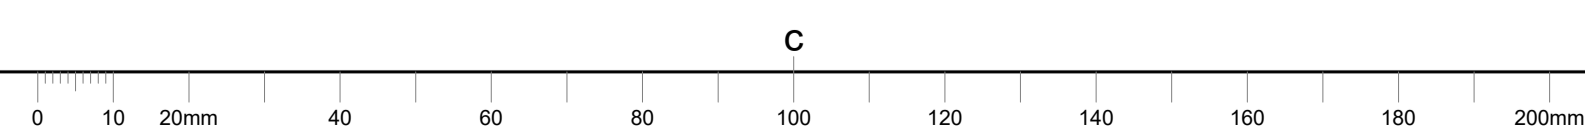

C

 

This document and all information herein is confidential and the intellectual property of [your company name here] It is disclosed in confidence on terms that it will not be disclosed to any third party, used, sold, loaned, licensed, or reproduced in whole or in any part in any manner or form for manufacturing, tendering or for any other purpose without the written permission of Rossmann Architects Inc. The copyright is retained by Rossmann Architects Inc.

© Rossmann Architects Inc.

North Stamp
NOT FOR CONSTRUCTION / PAS POUR CONSTRUCTION

Key Plan:

Contractor to verify all dimensions & conditions on site and immediately notify the departmental representative of all discrepancies.

revisions	description	date
06	ÉMISSION POUR OFFRE DE MEUBLES / ISSUED FOR FURNITURE TENDER 2019-08-19	
05	ÉMISSION 100% MOBILIERS / ISSUED 100% FURNITURE 2019-07-23	
04	ÉMISSION 90% MOBILIERS / ISSUED 90% FURNITURE 2019-07-11	
03	ÉMISSION 66% MOBILIERS / ISSUED 66% FURNITURE 2019-06-28	
02	ÉMISSION 66% / ISSUED 66% 2019-06-04	
01	ÉMISSION 33% / ISSUED 33% 2019-05-27	

revisions	description	date
A	detail no. no. du detail	
B	location drawing no. sur dessin no.	
C	drawing no. dessin no.	

project projet

**DEC-CED-MDOFFICE
FITUP**

165 HOTEL DE VILLE, PORTAGE II, GATINEAU, QC

drawing dessin

**FURNITURE PROCUREMENT PLAN
CATEGORY 6**

**PLAN
D'APPROVISIONNEMENT DE MOBILIER
CATÉGORIE 6**

Designed By [IN]TEMPO DESIGN STUDIO Conçu par

Date 2019-05-24

Drawn By JEREMY CHEFF Dessiné par

Date 2019-05-24

Reviewed By MARIANNE DUPONT Examiné par

Date 2019-05-24

Approved By SPAC Approuvé par

Date 2019-05-24

Tender Soumission


TATYANA SKOROBOGATKO
Project Manager Administrateur de projets

Project no. No. du projet

GOC1842529


Drawing no. No. du dessin

F-102

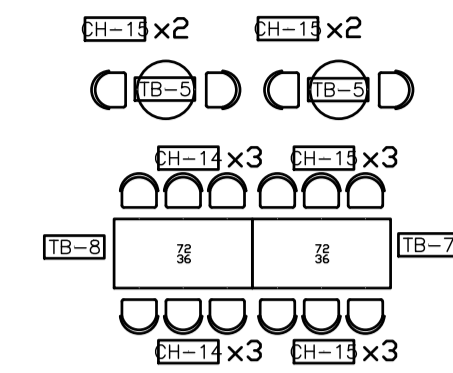

FURNITURE TAG
FIRST NUMBER INDICATES WIDTH
SECOND NUMBER INDICATES DEPTH

ÉTIQUETTE DE MOBILIER
LE DEUXIÈME NUMÉRO PRÉSENTE LA PROFONDEUR
LE PREMIER NUMÉRO PRÉSENTE LA LARGEUR

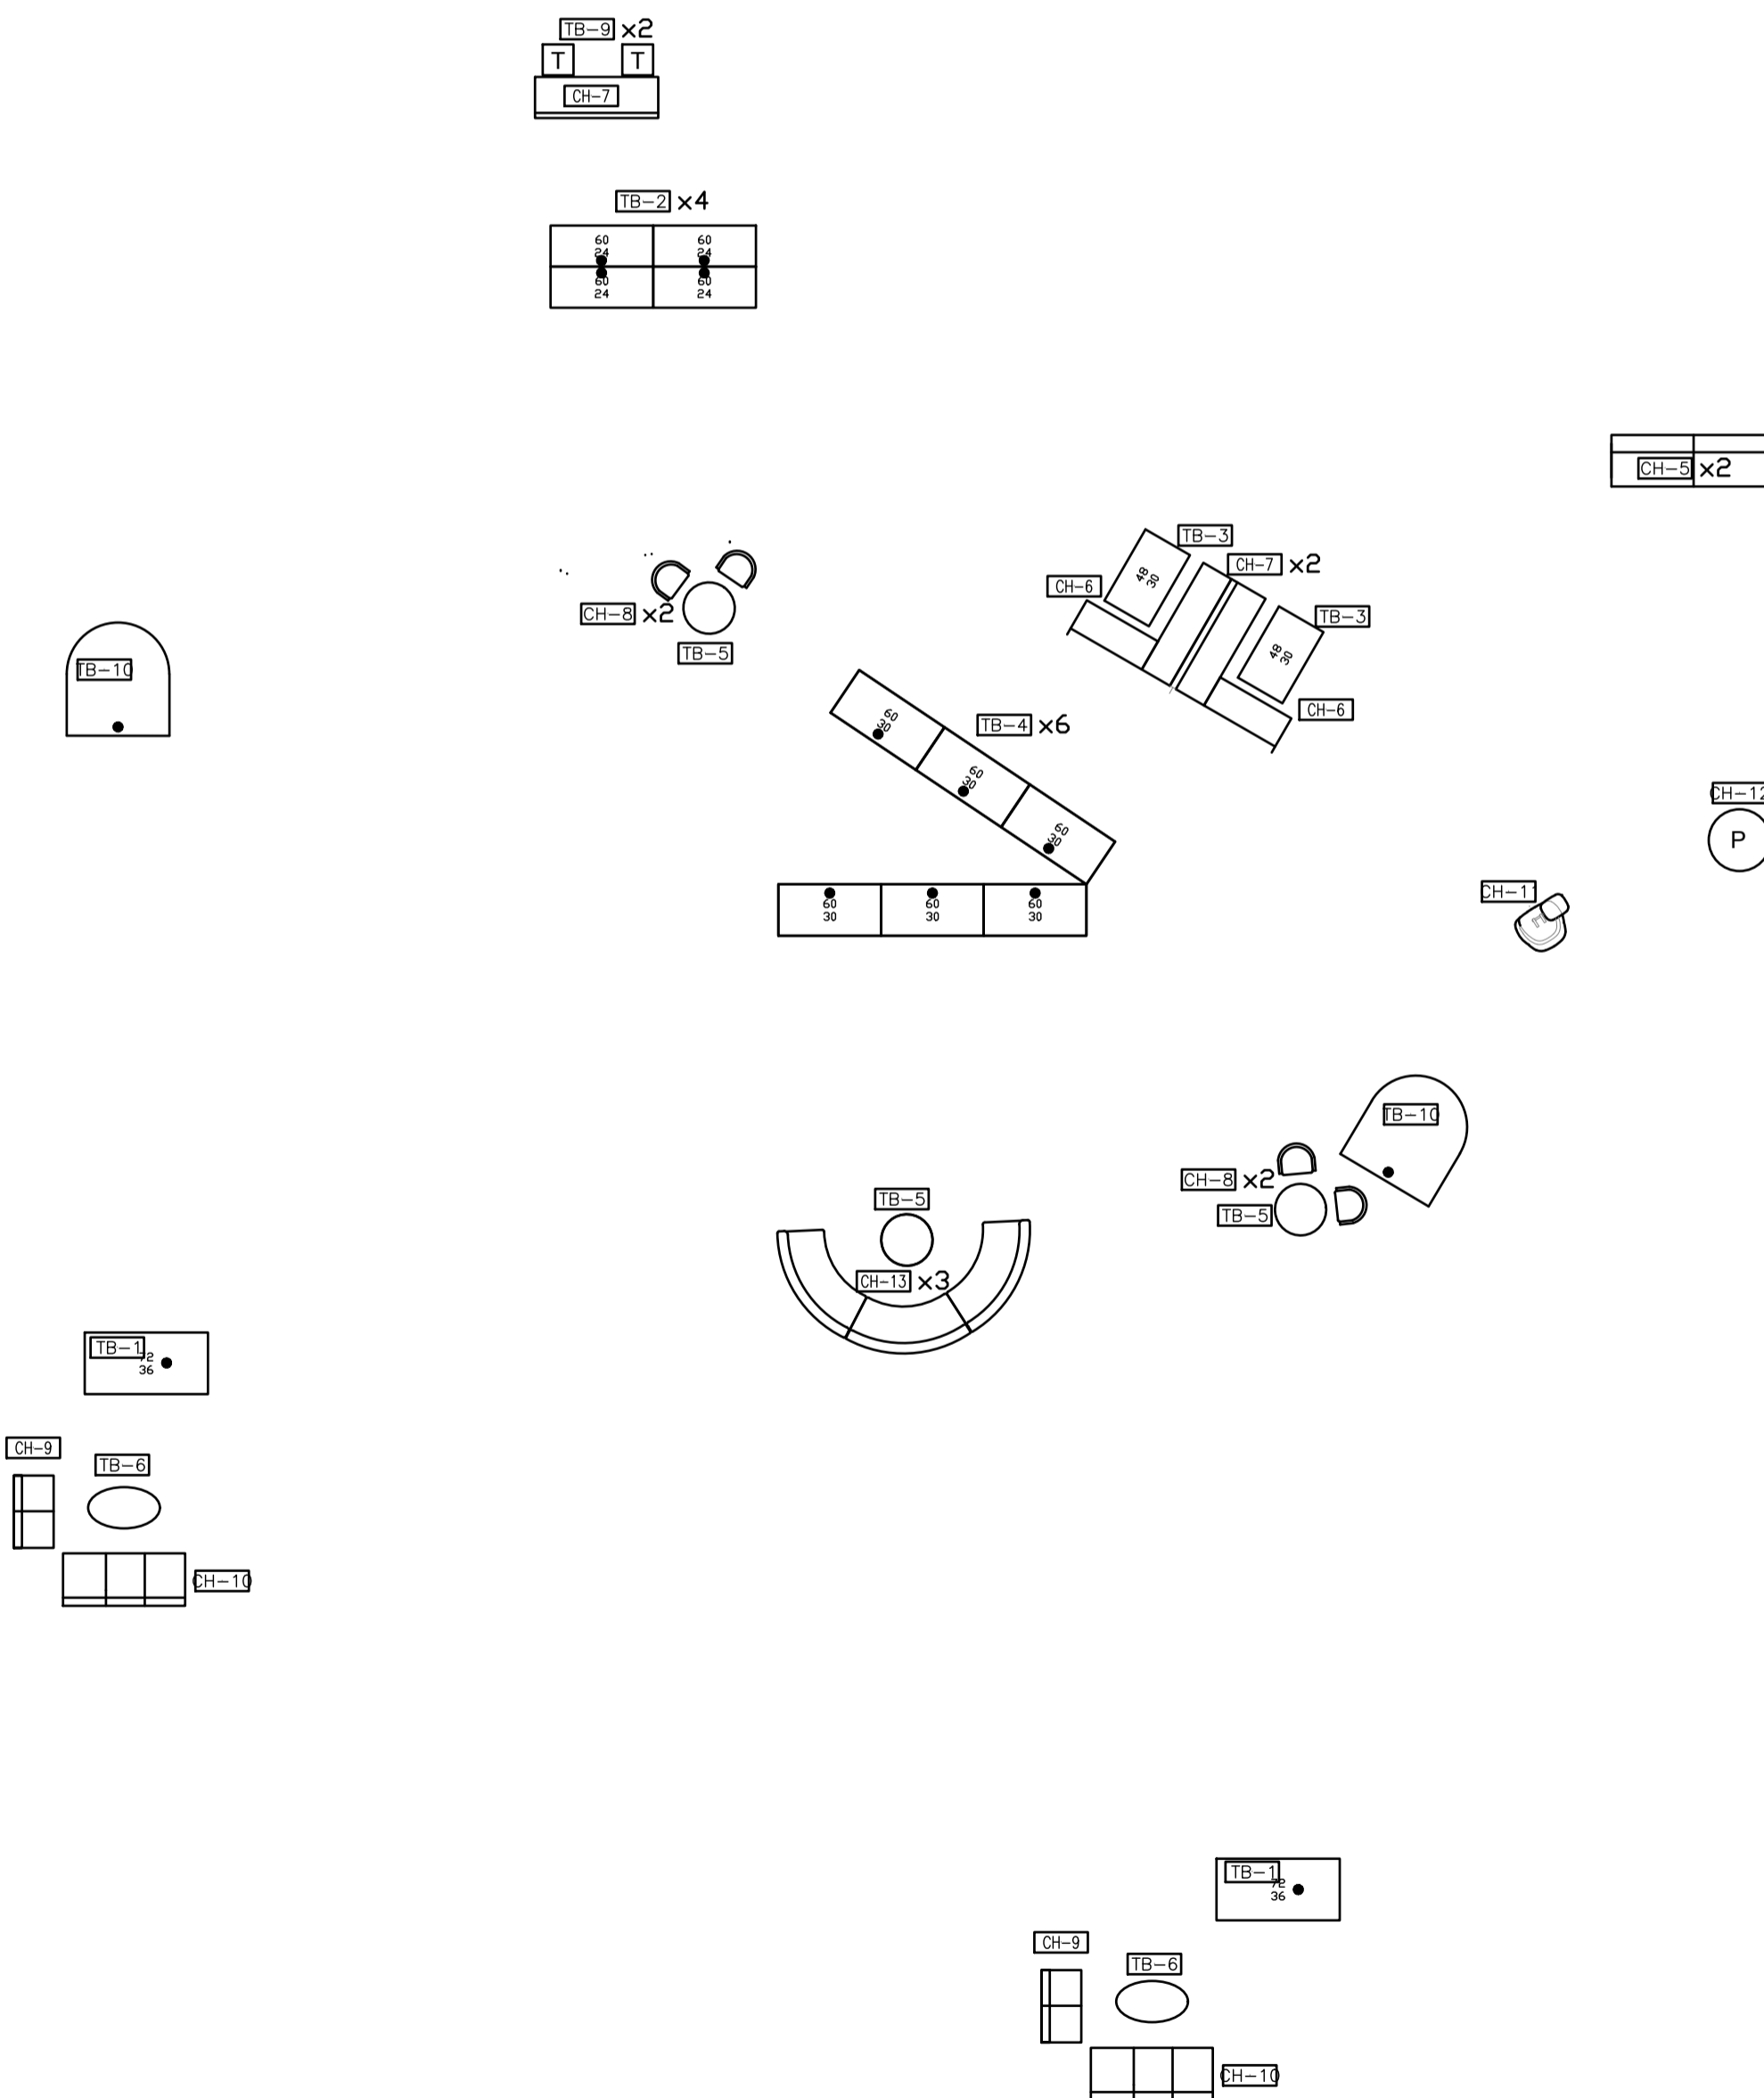

**FURNITURE PROCUREMENT PLAN - CATEGORY 6
PLAN D'APPROVISIONNEMENT DE MOBILIER - CATÉGORIE 6**

ECH: 1:100