



**CFB TRENTON PMQ'S  
APPROX 185 ACRE  
ZONE 3**

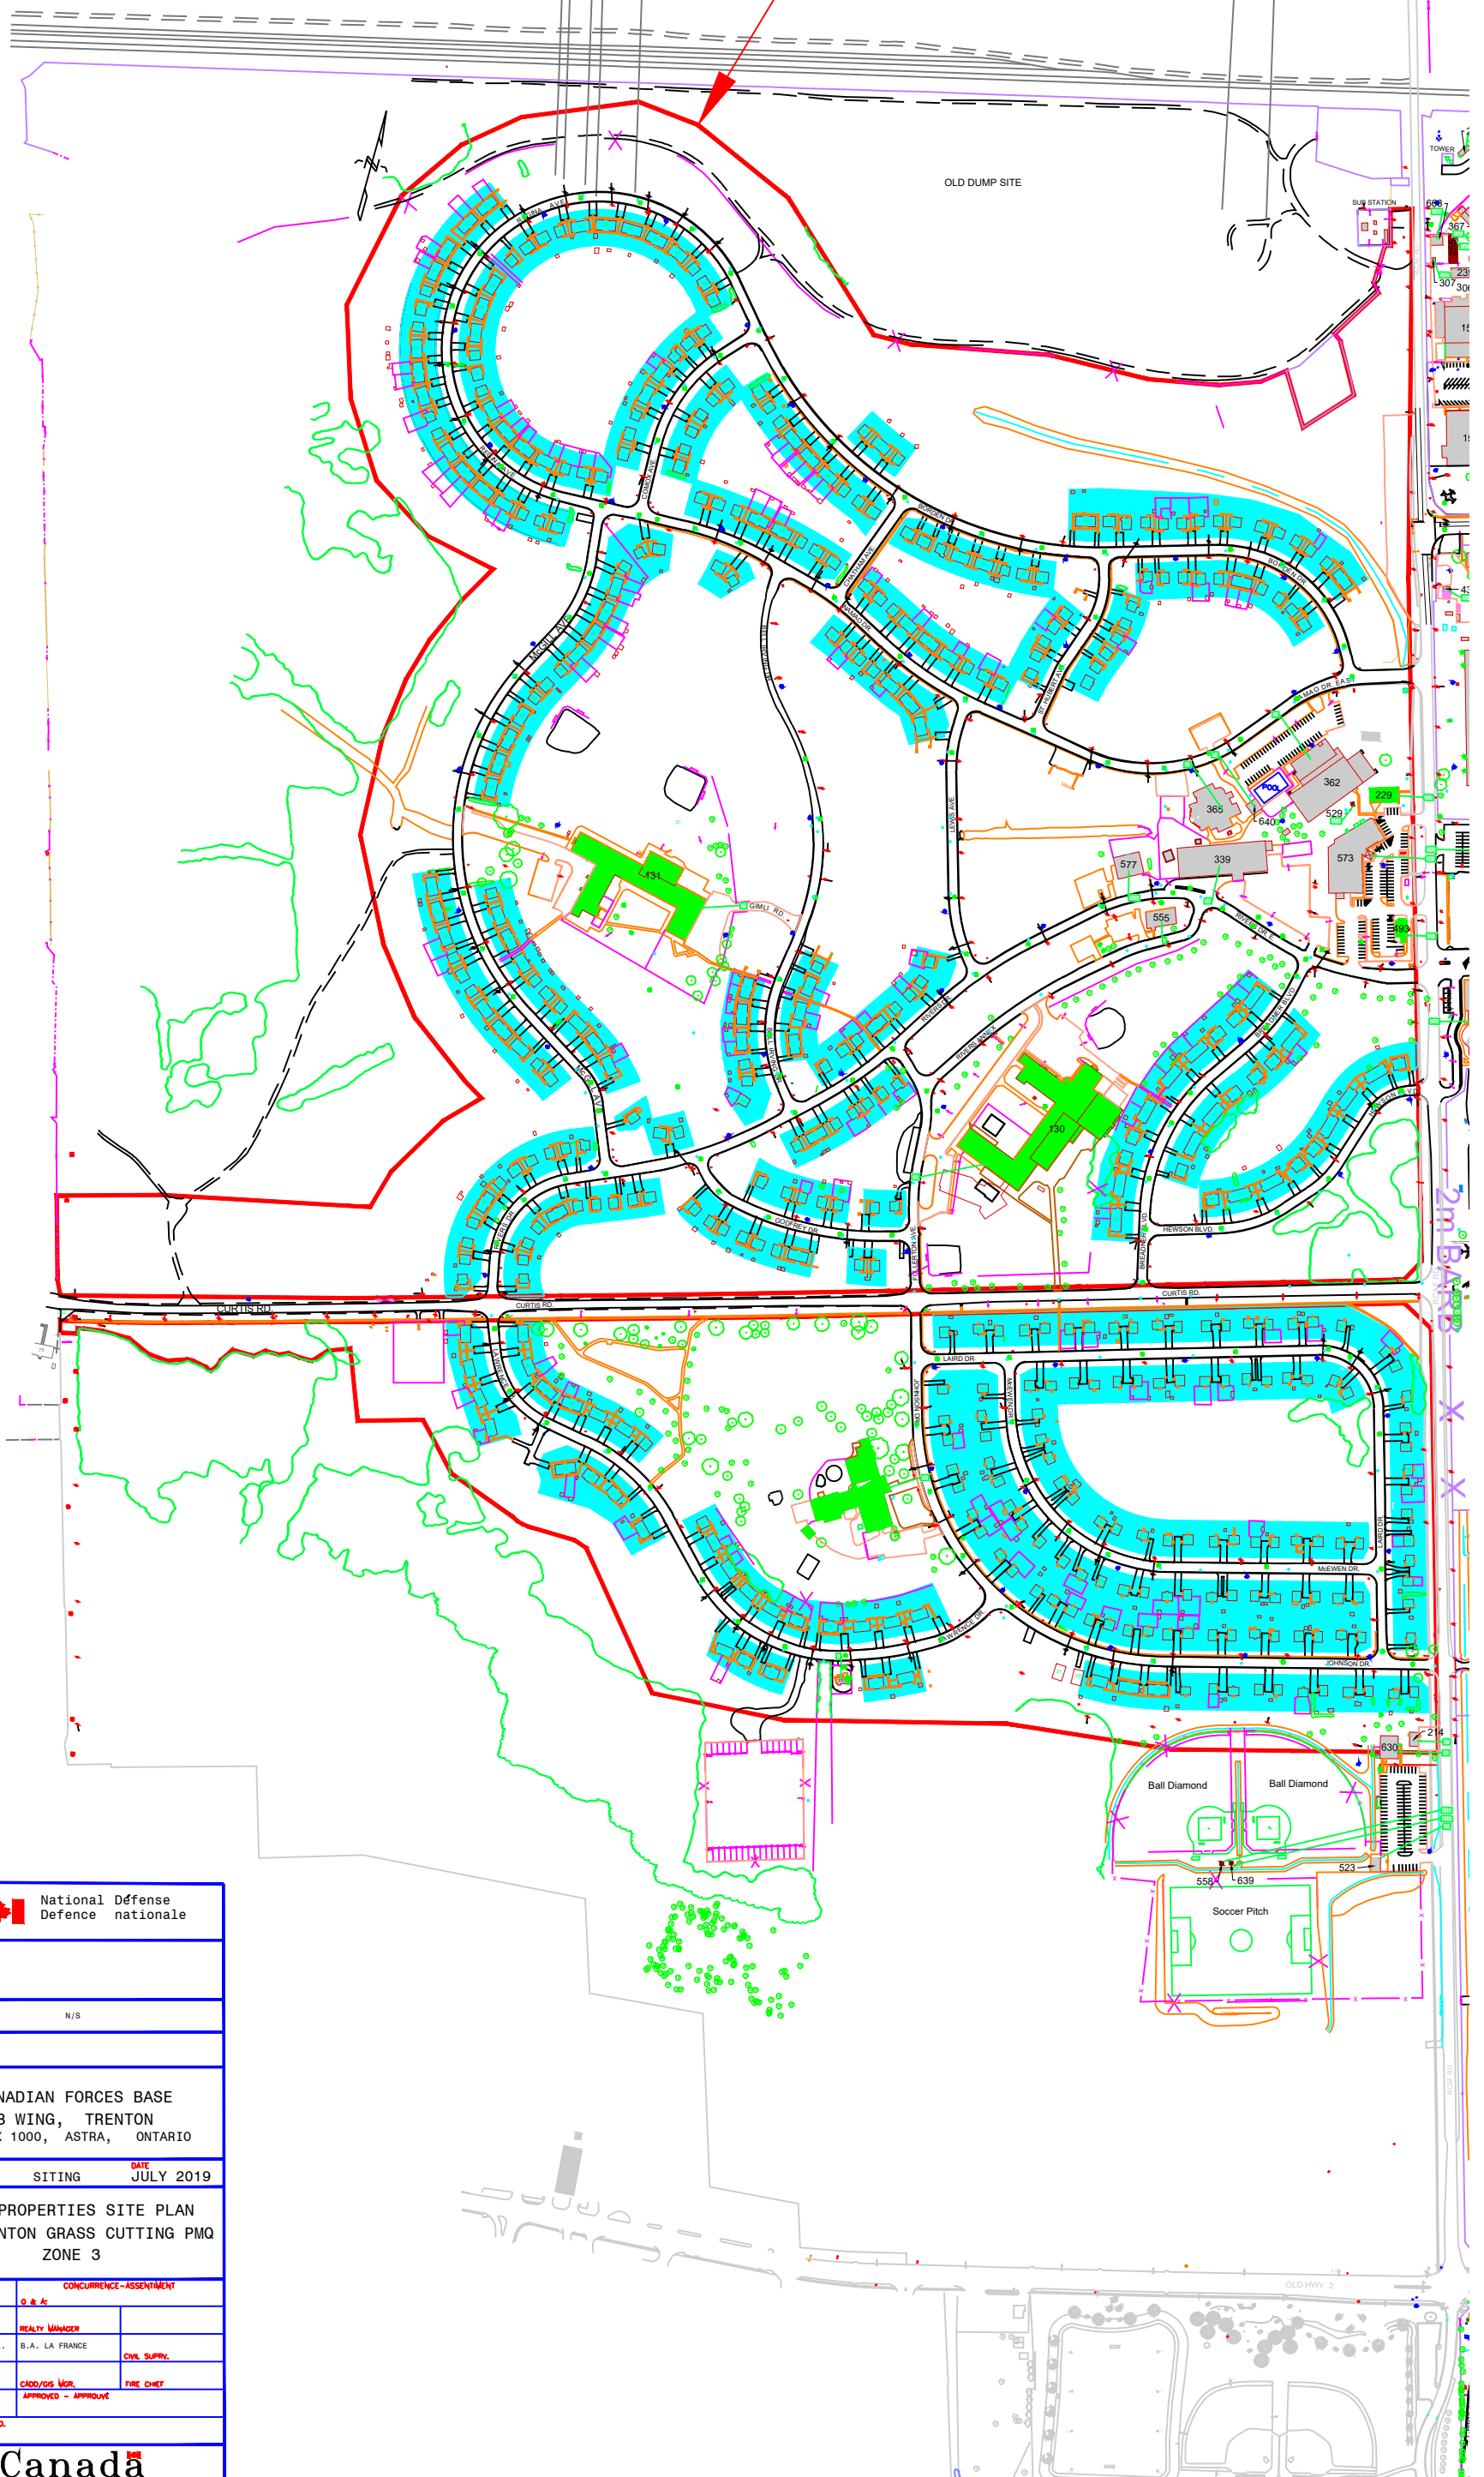

 <b>National Défense</b> <b>Defence nationale</b>	
SCALE-ÉCHELLE	N/S
PROJECT-PROJET	
<b>CANADIAN FORCES BASE</b> <b>8 WING, TRENTON</b> P.O. BOX 1000, ASTRA, ONTARIO	
TRADE-MÉTIER	SITING
	DATE JULY 2019
<b>CFHA PROPERTIES SITE PLAN</b> <b>CFB TRENTON GRASS CUTTING PMQ</b> <b>ZONE 3</b>	
PRODUCTION RP OPS	CONCURRENCE-ASSENTMENT D & A
DESIGNED ÉTUDE	REALTY MANAGER
DRAWN DESSINÉ	S.A.L. S.A. LA FRANCE
CHECKED VÉRIFIÉ	CIVIL SUPPLY
COORDINATION	CAD/CVS MAN. FIRE CHIEF
	APPROVED - APPROUVÉ
Dwg.No.-DESSIN NO.	
