



Canada Revenue Agency
 Agence du revenu du Canada

IMPORTANT

This drawing is the property of CRA HQ Real Property and Service Integration Directorate and all copyright is reserved. No use may be made of this drawing without express written consent.

Dimensions on drawing for estimating purposes only. It is the responsibility of each contractor to check all dimensions and conditions on site prior to implementation and to adhere to all pertinent codes and bylaws. Any discrepancies or omissions are to be reported to the designer prior to construction for verification.

DO NOT scale off the drawing unless it is otherwise noted.

- A. detail no.
- B. indicated on page no.
- C. drawn on page no.

REVISIONS

No.	Description	Date

PROJECT
 CANADA REVENUE AGENCY
 875 HERON
 2nd FLOOR
 ROOM 265

DRAWING TITLE
 FURNITURE PLAN


DESIGNED	DRAWN BY	PROJECT NO.
E. THIBODEAU	E. THIBODEAU	2018-6019
SCALE	DATE	DRAWING NO.
AS SHOWN	15 OCT 2019	A3

FURNITURE NOTES:

- 1-THIS DRAWING IS TO BE READ IN CONJUNCTION WITH ALL OTHER DRAWINGS.
- 2-REUSE AS MUCH EXISTING SYSTEMS FURNITURE AND SCREEN COMPONENTS AS POSSIBLE TO RECONFIGURE TO NEW LAYOUT.
- 3-CLIENT RESPONSIBLE FOR PURCHASING WHATEVER COMPONENTS ARE NECESSARY TO ACHIEVE NEW LAYOUT.
- 4-ANY UNUSED FURNITURE, EQUIPMENT AND SYSTEMS FURNITURE COMPONENTS TO GO TO CRA INVENTORY, UNLESS OTHERWISE NOTED.

LEGEND

FURNITURE:	
	ROOM NUMBER
	WORKSTATION NUMBER
	SCREEN (#=INDICATES SIZE OF SCREEN, wwhh, IF OTHER THAN 54")
	WORK SURFACES - FREE STANDING, CRANK HEIGHT ADJUSTABLE
	WORK SURFACES - FREE STANDING, ELECTRIC HEIGHT ADJUSTABLE (PRINTER SURFACE TO BE FIXED HEIGHT)
	TASK CHAIR
	MULTIFUNCTION STORAGE LOCKER
	BENCH
	DOUBLE MONITOR ARM
	PRINTER
	FABRIC ROOM DIVIDER
	MEETING BOOTH
	BAR HEIGHT TABLE
	BAR HEIGHT CHAIRS
	SOFA
	COFFEE TABLES
	BANQUETTE
	ROUND TABLE
	SOFA
	SOFA CHAIR
	BRODY CONCENTRATION POD

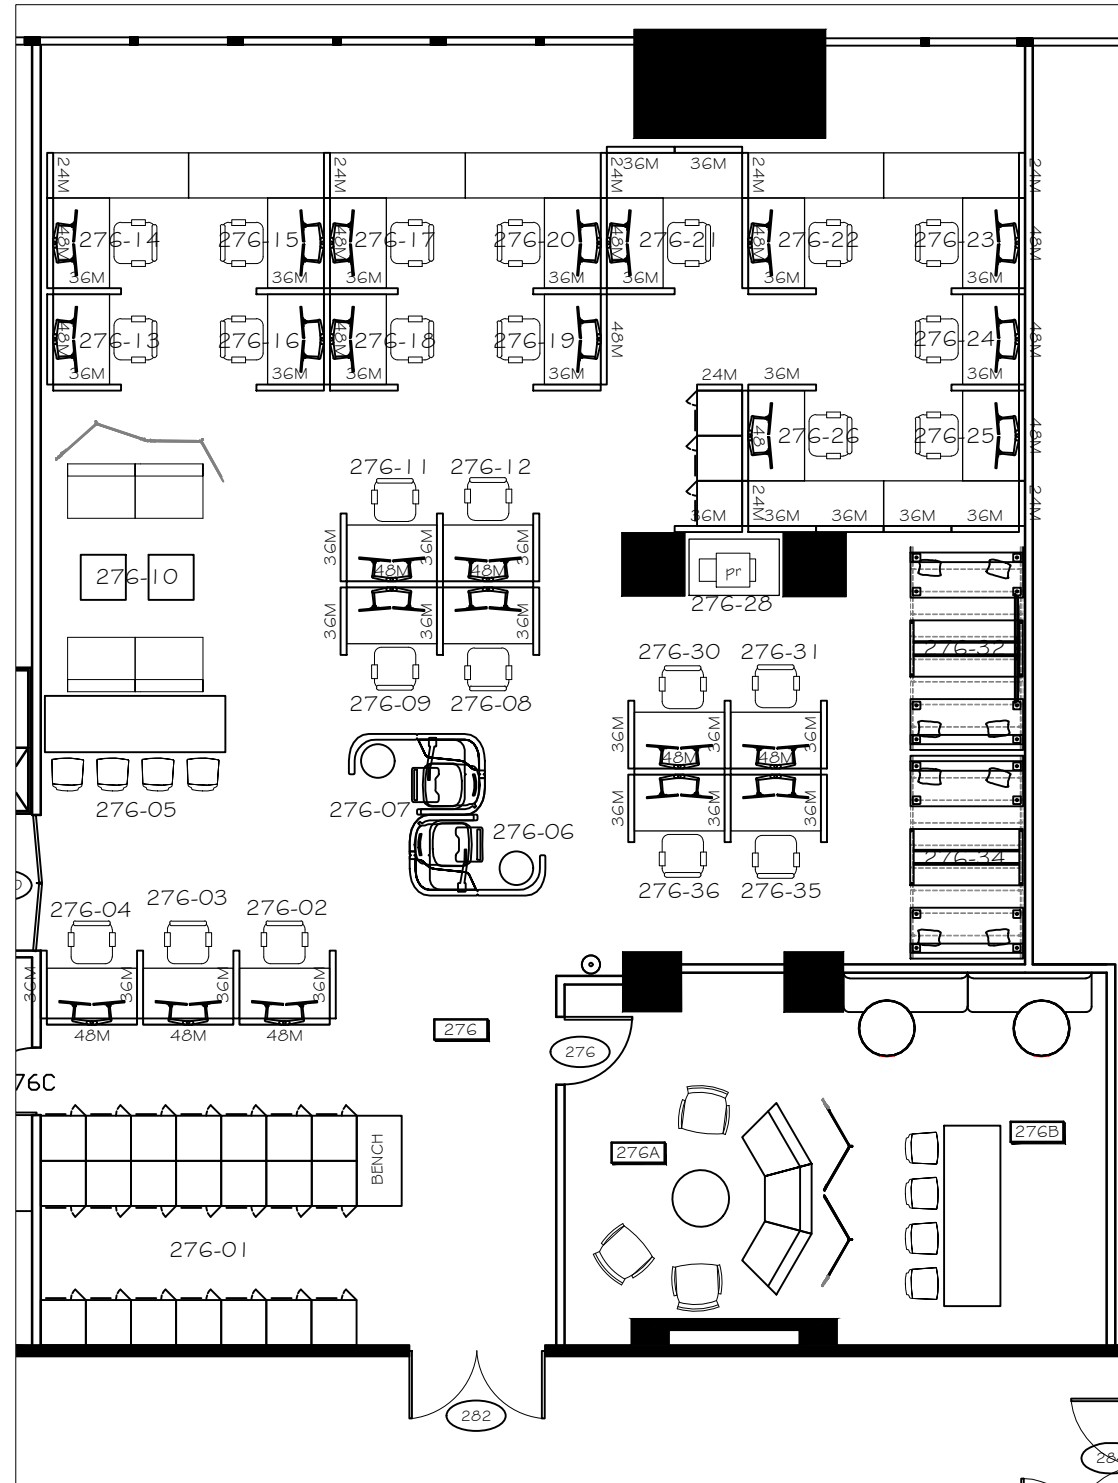

Future Furniture Plan

Scale: 1:100