



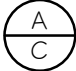


Canada Revenue Agency
 Agence du revenu du Canada

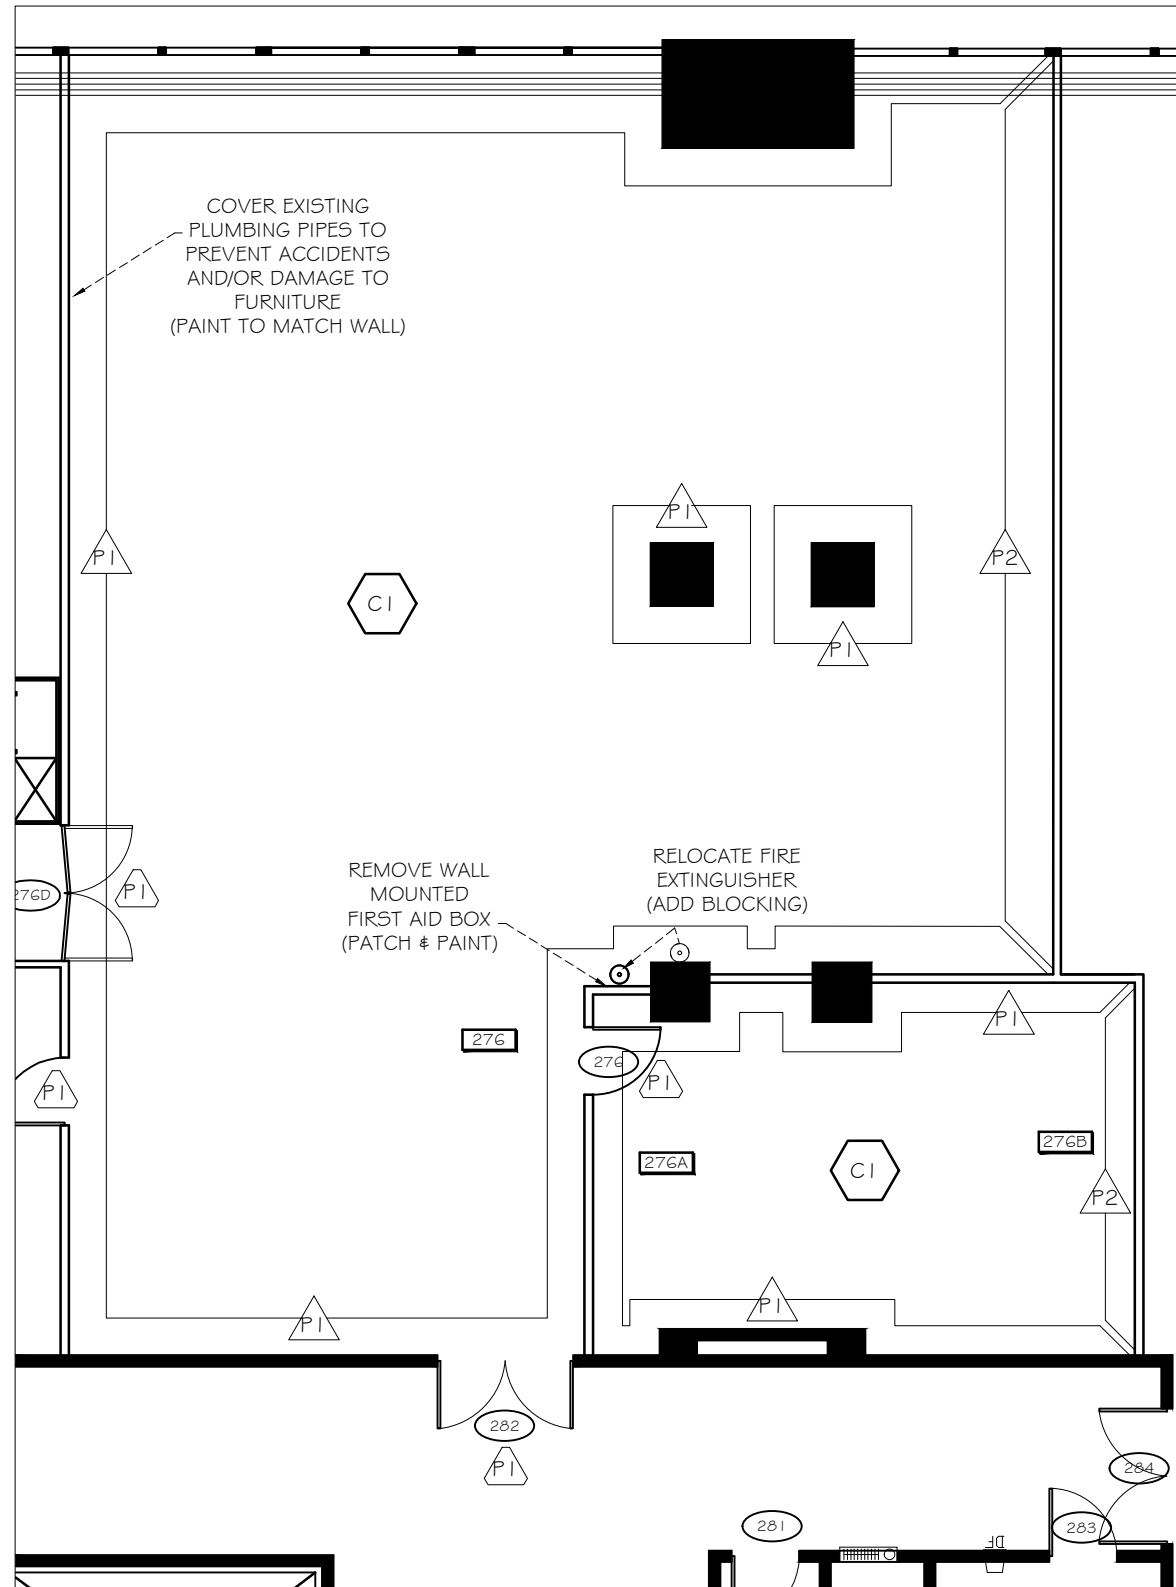
IMPORTANT

This drawing is the property of CRA HQ Real Property and Service Integration Directorate and all copyright is reserved. No use may be made of this drawing without express written consent.

Dimensions on drawing for estimating purposes only. It is the responsibility of each contractor to check all dimensions and conditions on site prior to implementation and to adhere to all pertinent codes and bylaws. Any discrepancies or omissions are to be reported to the designer prior to construction for verification.



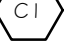

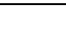


DO NOT scale off the drawing unless it is otherwise noted.

-  A. detail no.
-  B. indicated on page no.
-  C. drawn on page no.



Repair & Finishes Plan
 Scale: 1:100

LEGEND

REPAIR & FINISHES:	
	WALL FINISHES: P1 PAINT, TO BE DETERMINED, EGGHELL FINISH
	P2 PAINT, TO BE DETERMINED, EGGHELL FINISH
	DOOR FINISHES: P1 DOOR, PAINT, TO BE DETERMINED, EGGHELL FINISH
	FRAME, PAINT, TO BE DETERMINED, EGGHELL FINISH
	FLOOR FINISHES: C1 CARPET, TO BE CLEANED
	ROOM NUMBER
	DOOR NUMBER

REVISIONS

NO	UPDATE	DATE
01	UPDATE	10/28/2019

PROJECT
 CANADA REVENUE AGENCY
 875 HERON
 2nd FLOOR
 ROOM 265

DRAWING TITLE
 REPAIR & FINISHES PLAN

DESIGNED	DRAWN BY	PROJECT NO.
E. THIBODEAU	E. THIBODEAU	2018-6019
SCALE	DATE	DRAWING NO.
AS SHOWN	15 OCT 2019	A1