


- Panel Matrix A - 24" sans électricité
- Panel Matrix B - 48" sans électricité
- Panel Matrix C - 48" alimenté
- Panel Matrix D - 48" alimenté
- Panel Matrix E - 24" alimenté

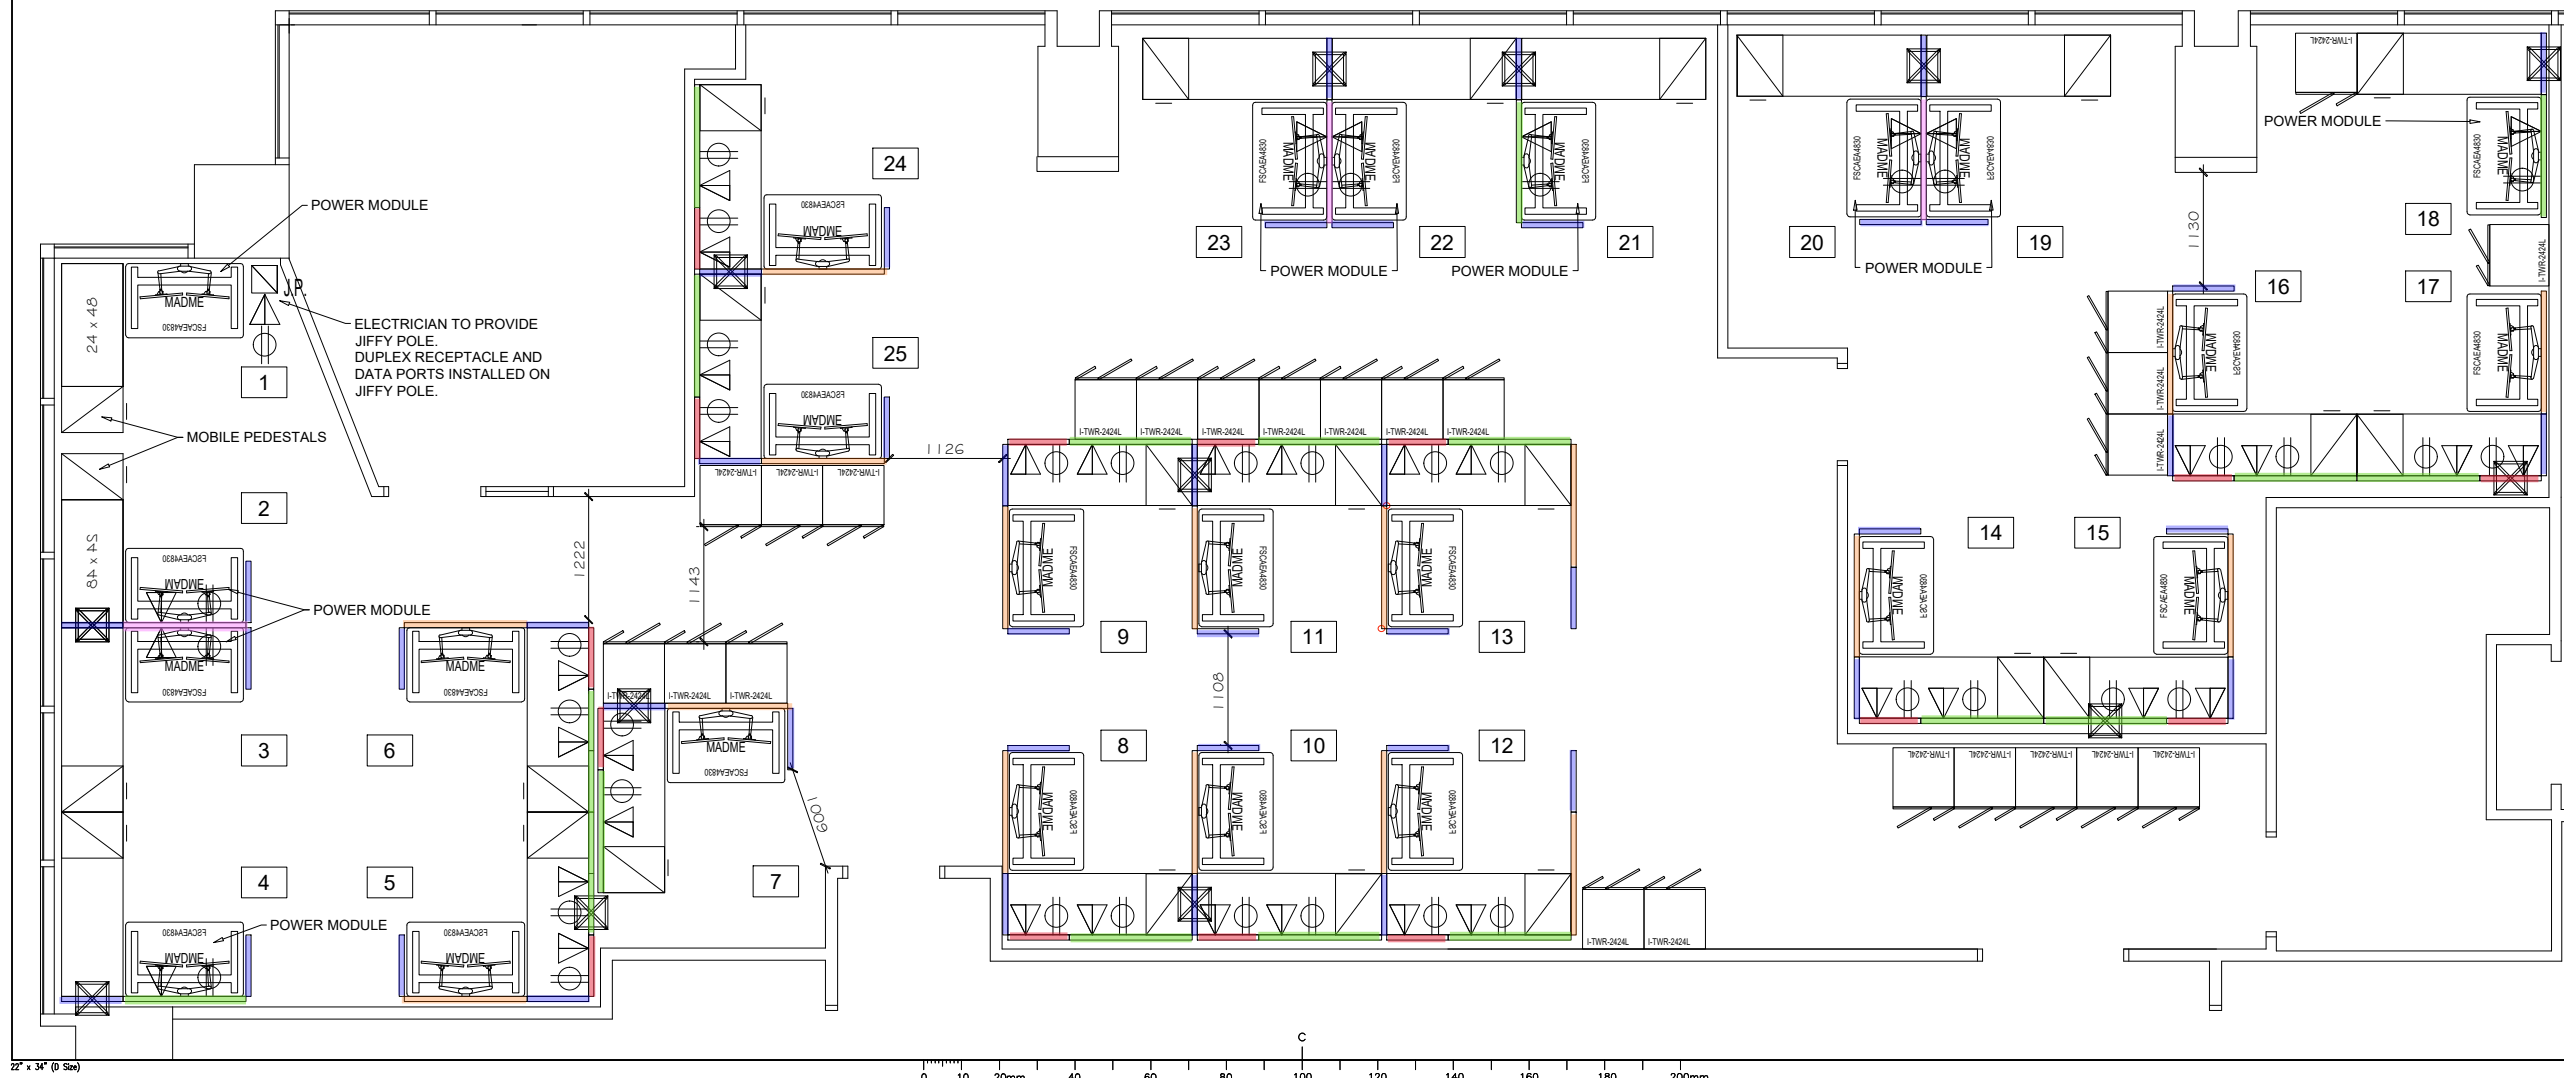

revision	date						
<table border="1"> <tr> <td>A</td> <td rowspan="2">A detail no. du d'tail</td> <td>A</td> </tr> <tr> <td>C</td> <td>B location drawing no. no. de localisation</td> <td>BC</td> </tr> </table>	A	A detail no. du d'tail	A	C	B location drawing no. no. de localisation	BC	
A	A detail no. du d'tail		A				
C		B location drawing no. no. de localisation	BC				
project	proj						
<h1>ASM GROWTH</h1>							
VANCOUVER 605 ROBSON STREET							
designed	MORGAN FRASER conçu						
date	09/27/2019						
drawn	MORGAN FRASER dessiné						
date	09/27/2019						
revised	xxx révisé						
date	MONTH/DAY/YEAR						
approved	X approuvé						
date	MONTH/DAY/YEAR						
tender	X soumission						
PWC Project Manager	Administrateur de projets TPC						
project no.	XXXX no. du projet						
drawing no.	X of/de X no. du dessin						