


# Seymour Street

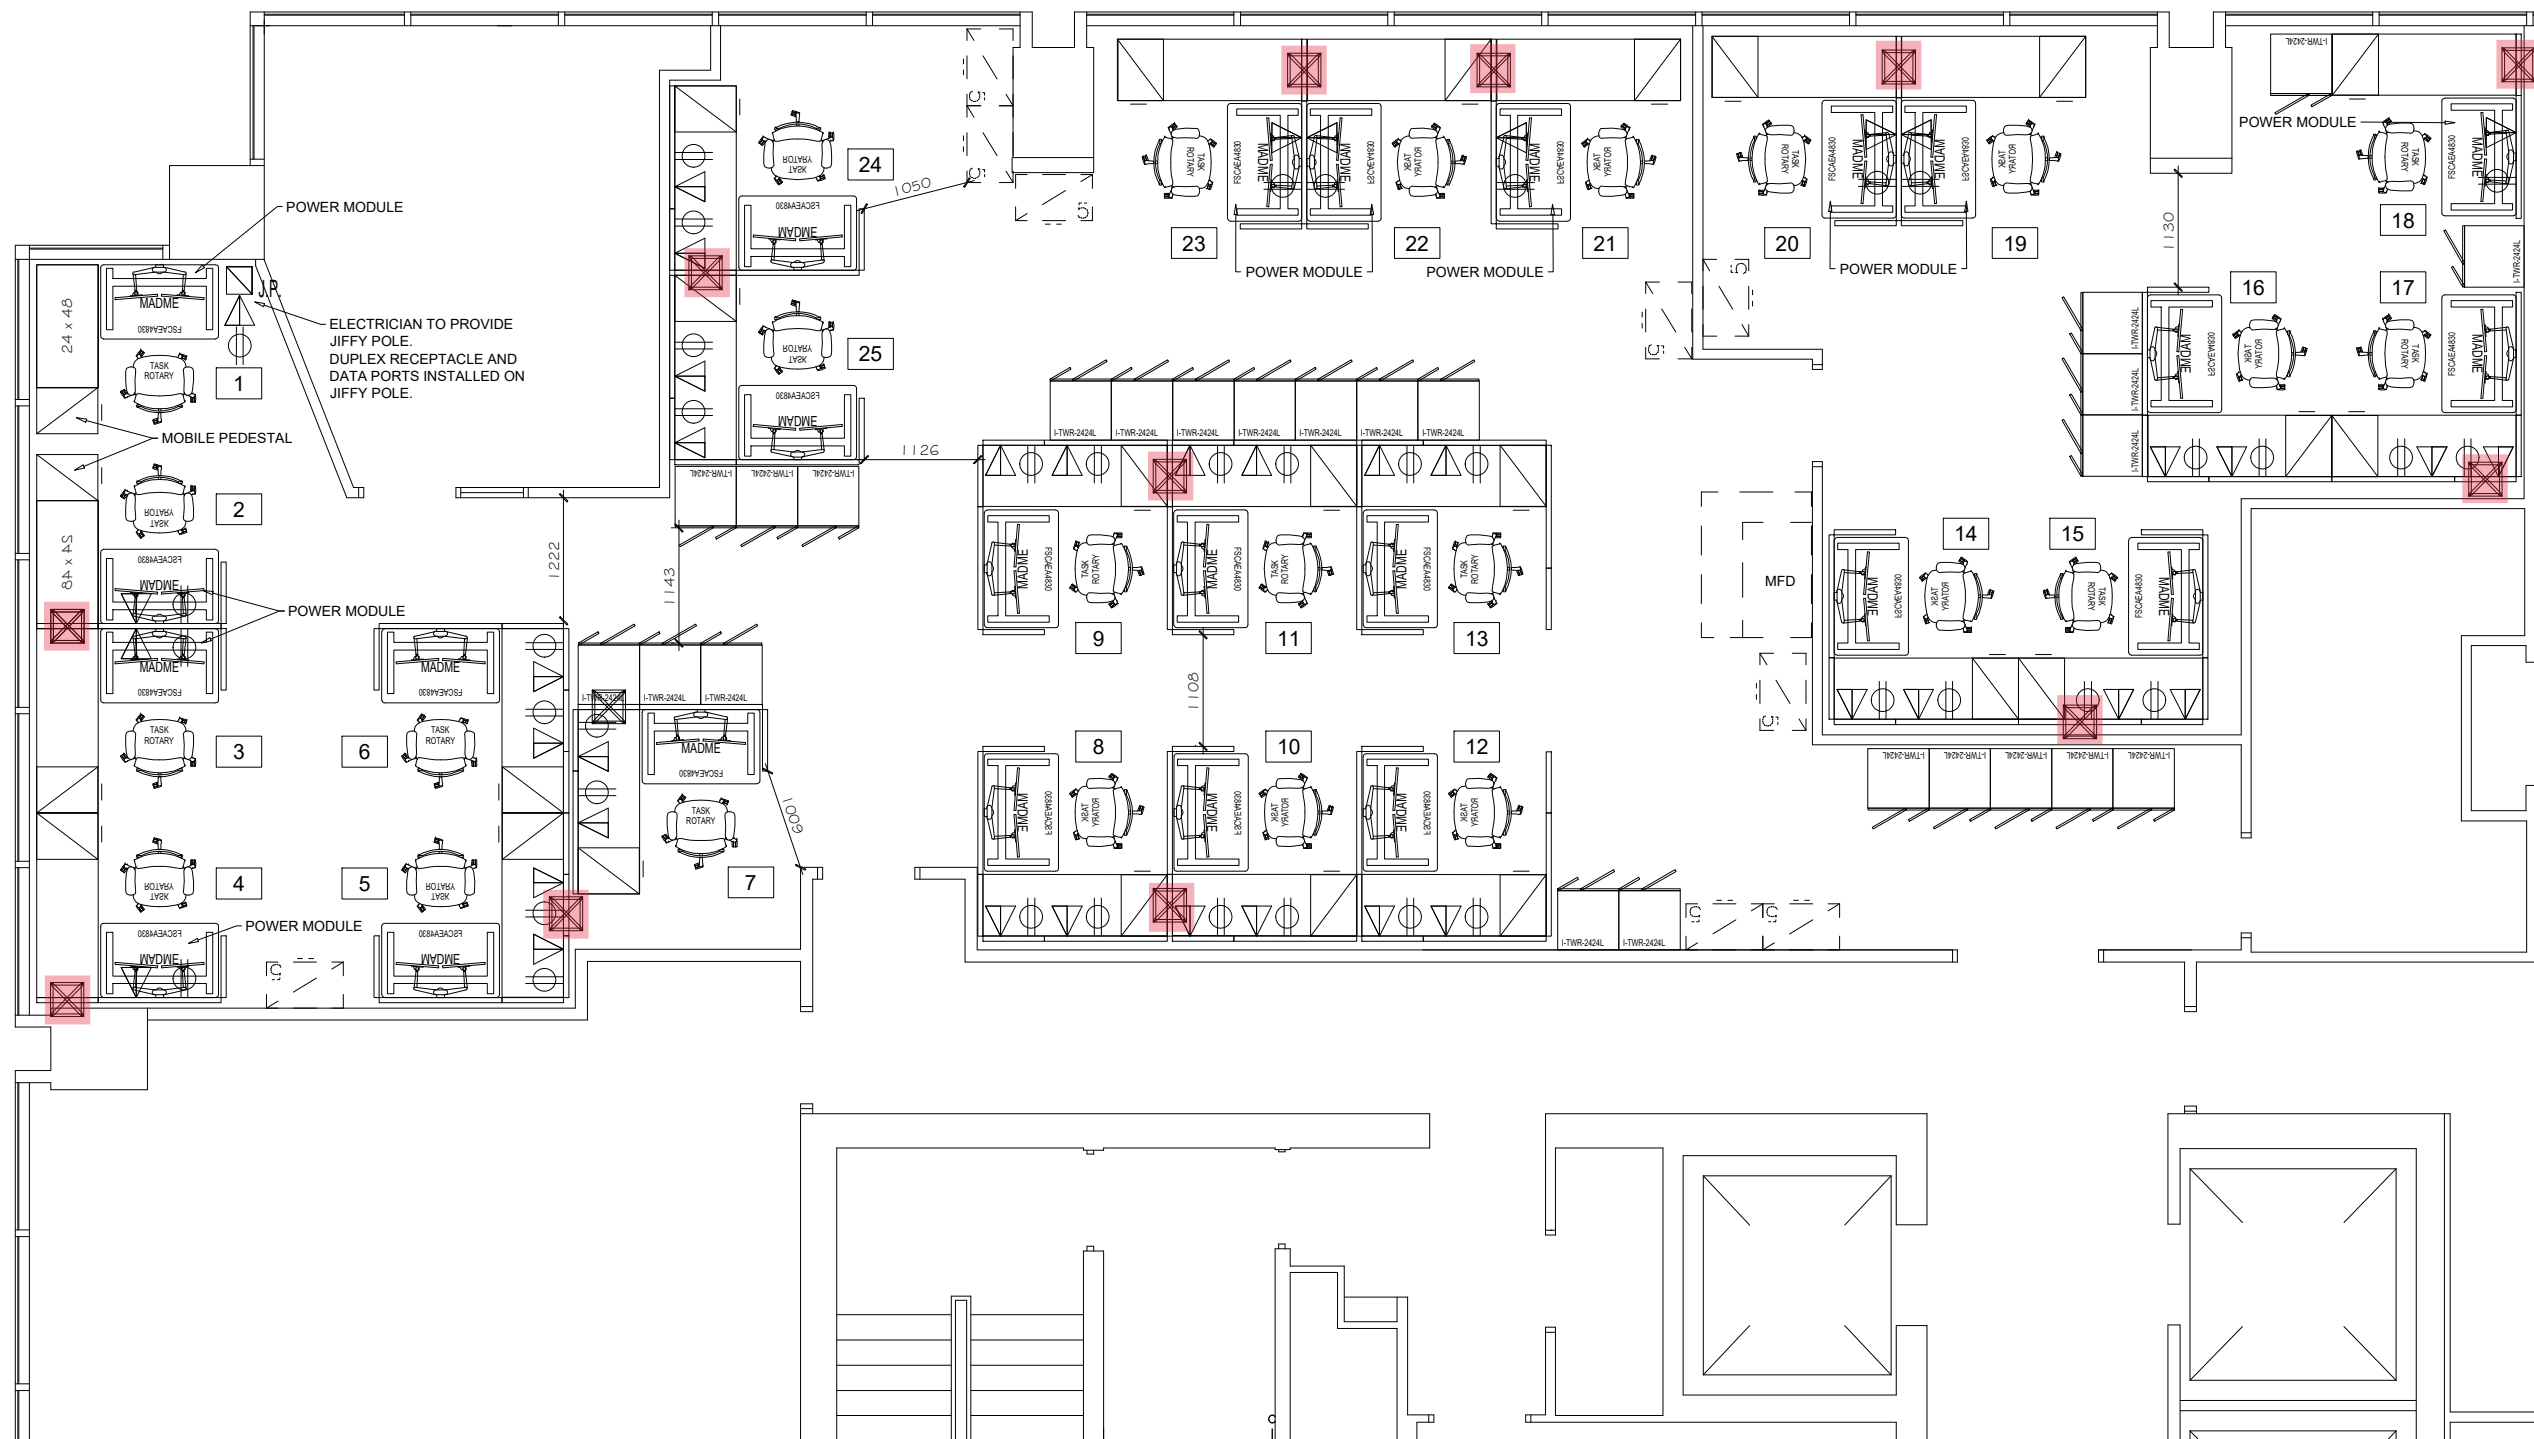


revision	date
A	A
B	B
C	C

A detail no. du d'tail  
B location drawing no. de localisation  
C drawing no. du dessin

project: ASM GROWTH

drawing: VANCOUVER  
605 ROBSON STREET

designed	MORGAN FRASER	conçu
date	09/27/2019	
drawn	MORGAN FRASER	dessiné
date	09/27/2019	
revised	xxx	révisé
date	MONTH/DAY/YEAR	
approved	X	approuvé
date	MONTH/DAY/YEAR	
tender	X	soumission
PWC Project Manager	Administrateur de projets TPC	
project no.	XXXX	no. du projet
drawing no.	X of/de X	no. du dessin