



NEW WORK PLAN
SCALE: 1:50
0m 1m 2m 3m 4m 5m

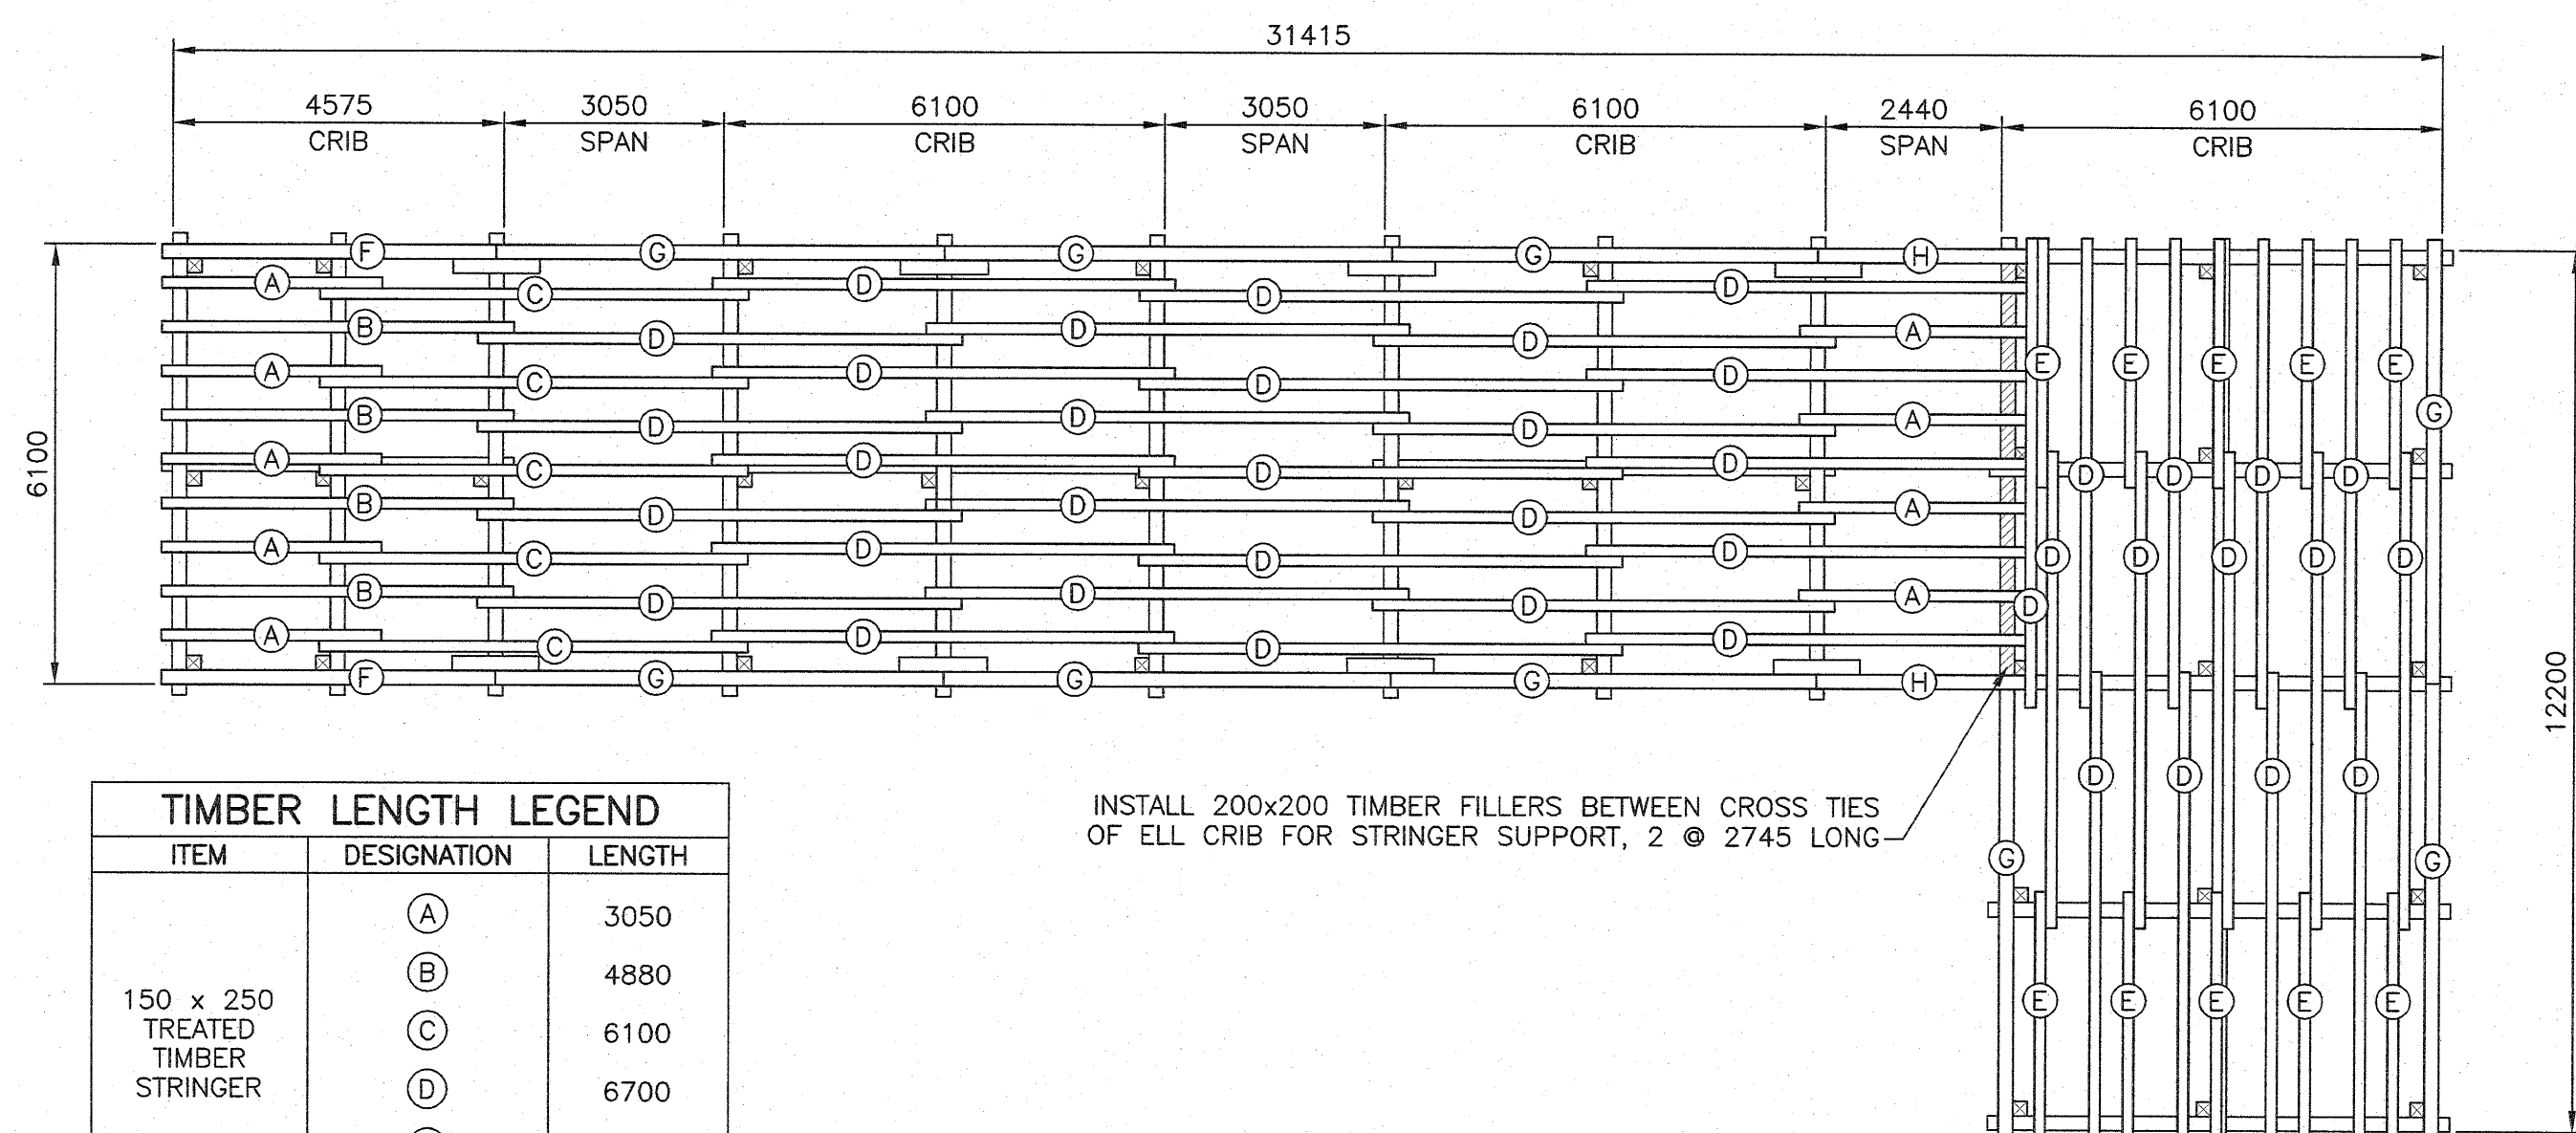

| TIMBER LENGTH LEGEND | | |
|-----------------------------------|-------------|--------|
| ITEM | DESIGNATION | LENGTH |
| 150 x 250 TREATED TIMBER STRINGER | (A) | 3050 |
| | (B) | 4880 |
| | (C) | 6100 |
| | (D) | 6700 |
| | (E) | 3350 |
| 200 x 250 TREATED TIMBER SUBGUARD | (F) | 4575 |
| | (G) | 6100 |
| | (H) | 2745 |

STRINGER LAYOUT PLAN
SCALE: 1:100
0m 1m 2m 3m 4m 5m 6m 7m 8m 9m 10m

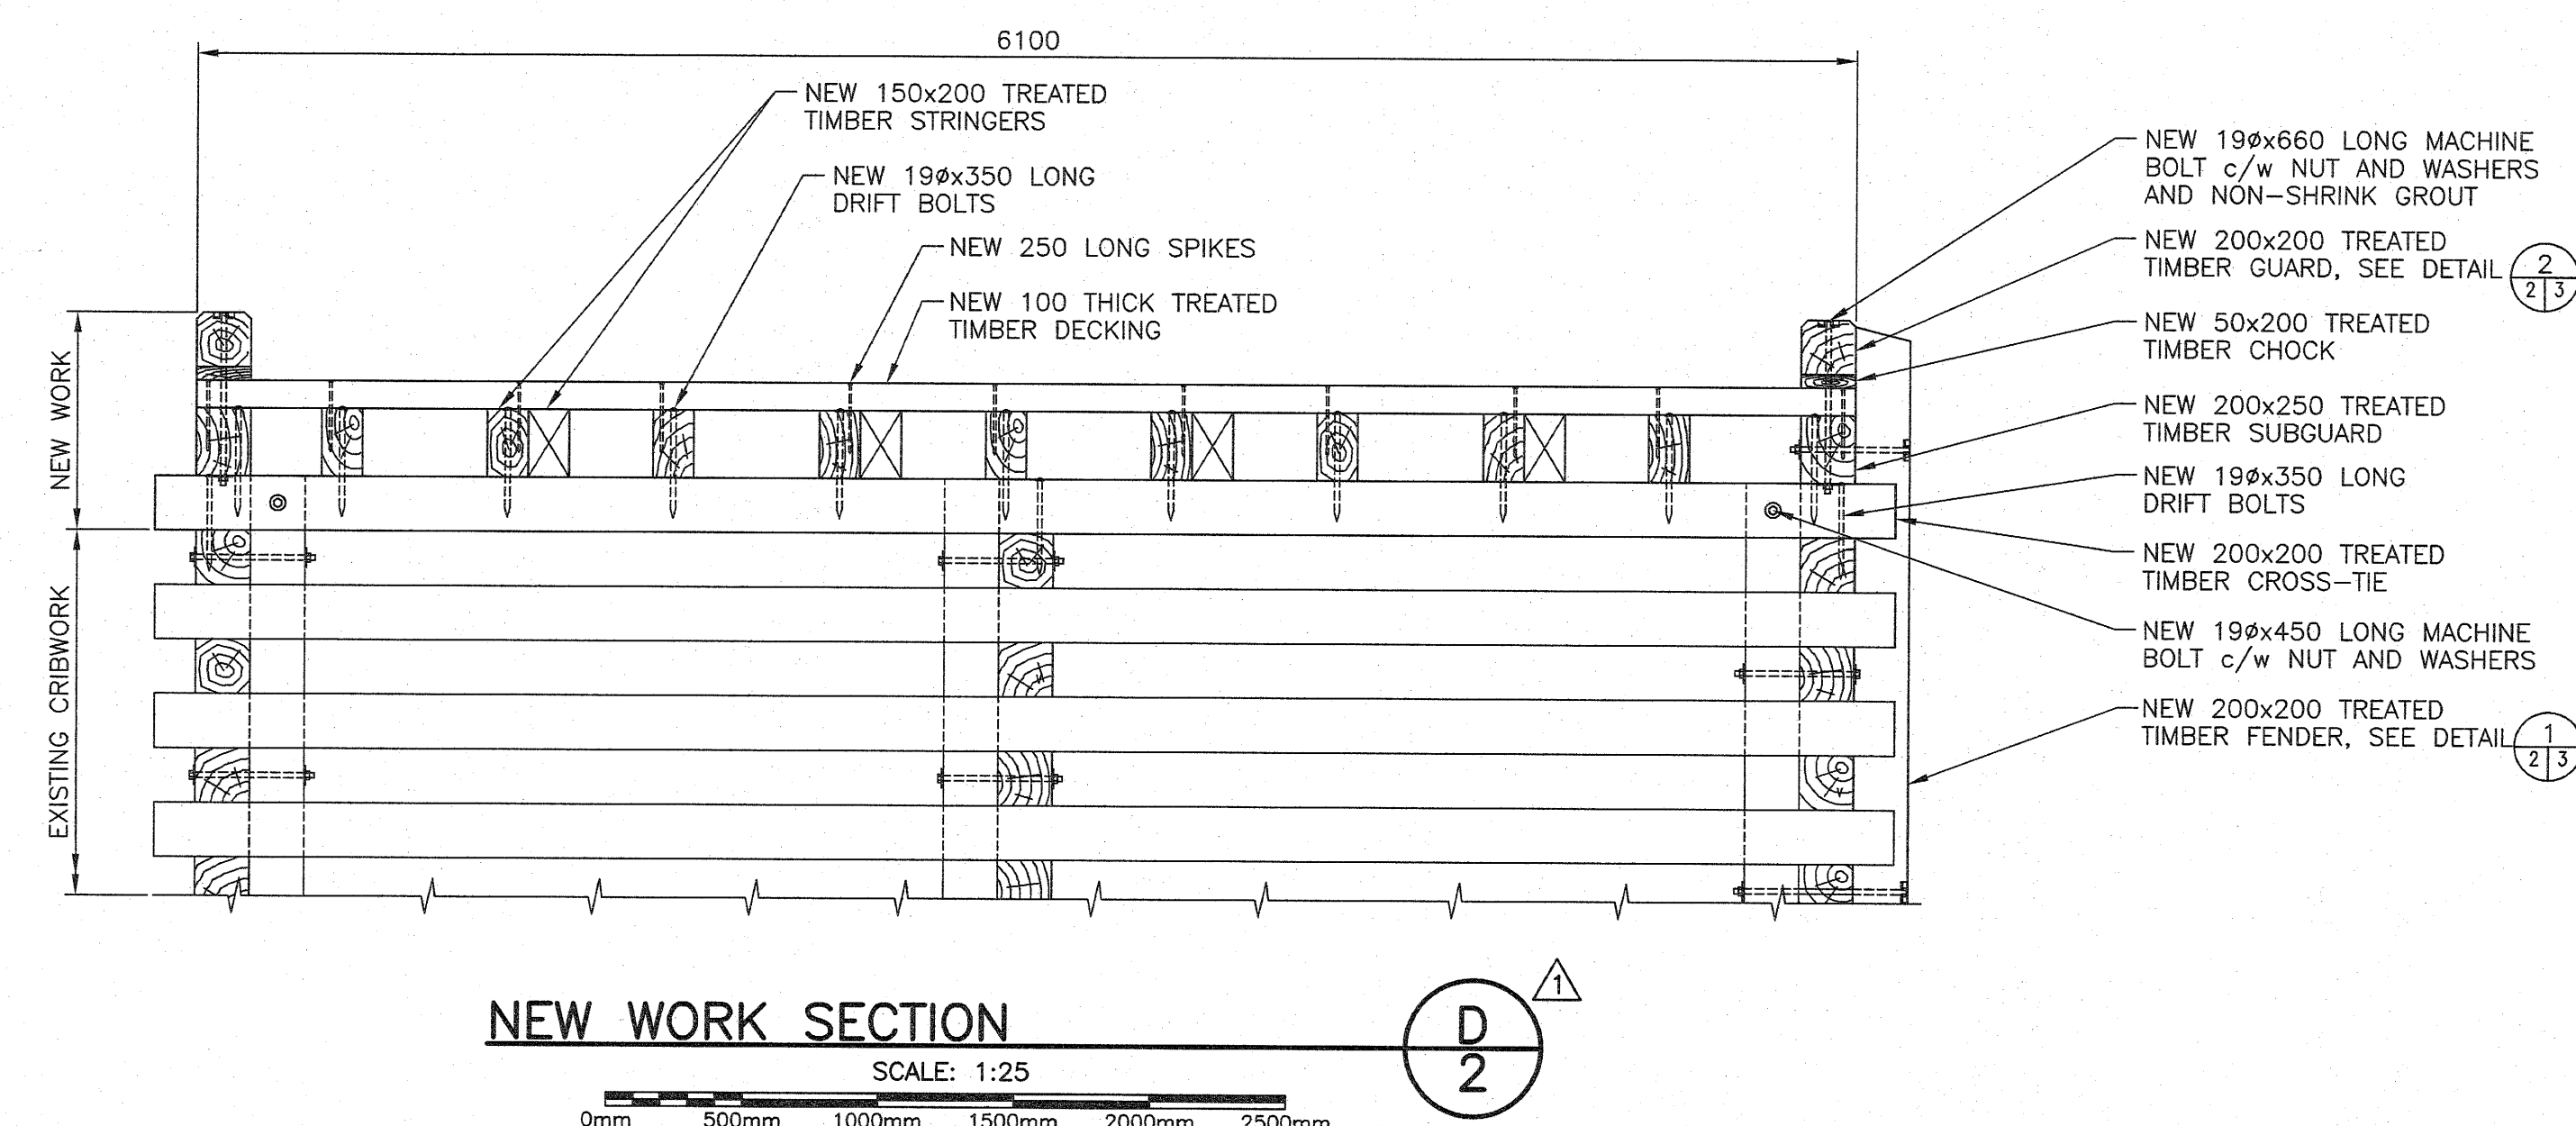

NEW WORK SECTION
SCALE: 1:25
0mm 500mm 1000mm 1500mm 2000mm 2500mm

| | |
|---------------------|-------------|
| ISSUED FOR ADDENDUM | JAN 22 2020 |
| ISSUED FOR TENDER | DEC 2019 |

**WHARF IMPROVEMENTS
TICKLE WHARF
CANSO
GUYSBOROUGH COUNTY
NOVA SCOTIA**

**NEW WORK PLAN
DETAIL AND SECTION**

| | |
|-----------------------|---------------------------------|
| designed D. MORTON | conçu |
| date OCTOBER 2019 | |
| drawn G. PROSPER | dessiné |
| date NOVEMBER 2019 | |
| approved | approuvé |
| date | |
| tender | Soumission |
| TPWSC-Project Manager | Administrateur de projets TPWSC |
| project number | no. du projet |
| R.109274.001 | |
| drawing no. | no. du dessin |
| SHT 2 | |