




1
ID-721
INTERIOR ELEVATION LOBBY
SCALE : 1:50

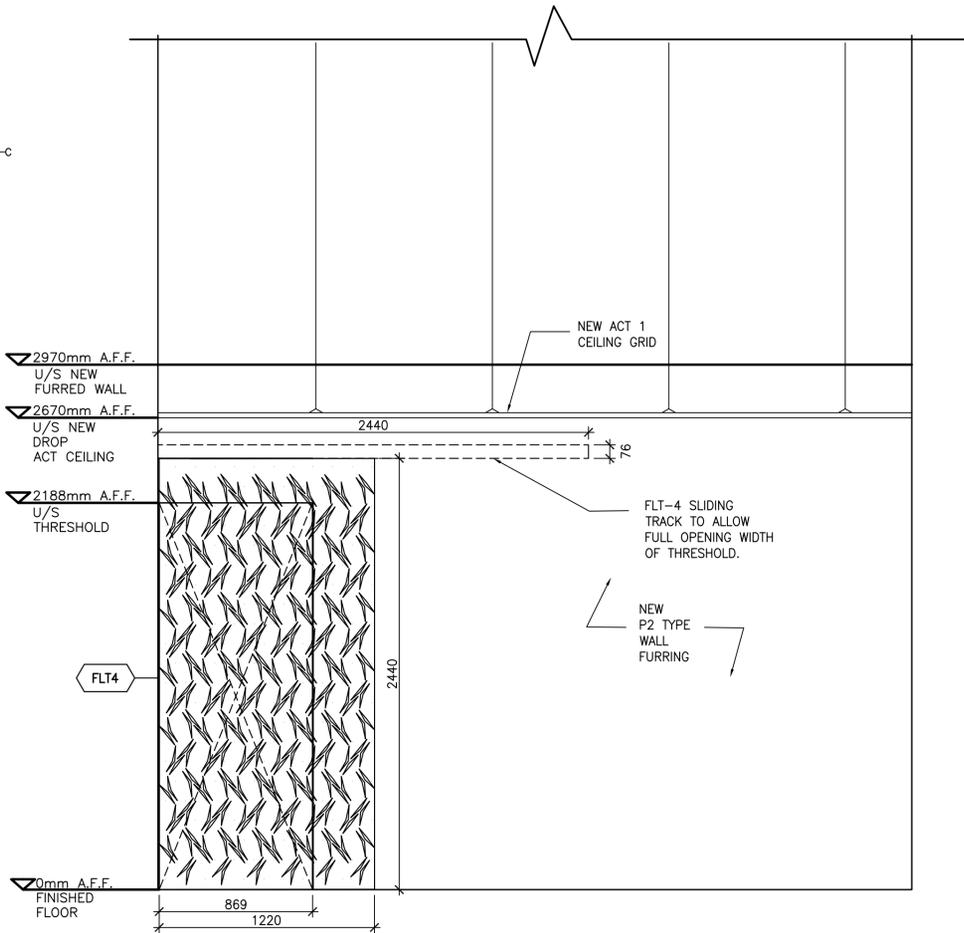

2
ID-721
MEETING ROOM FELD SLIDING PANEL
SCALE : 1:20

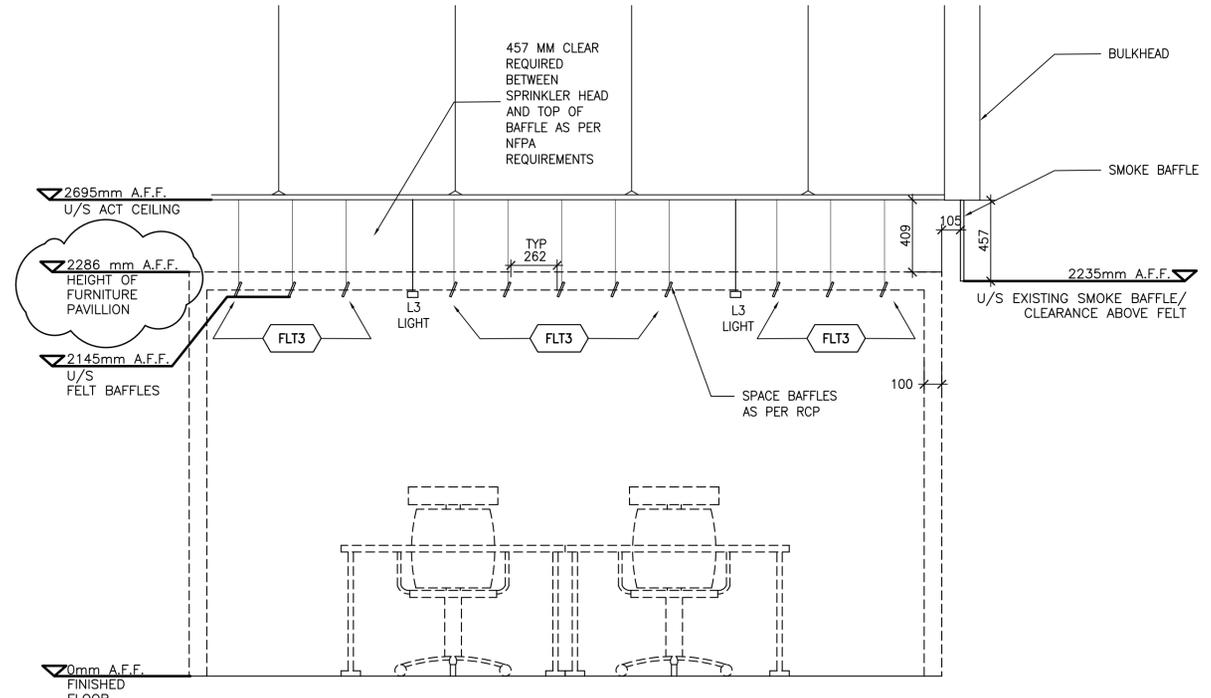

3
ID-721
SUSPENDED FELT IN PAVILLION
SCALE : 1:20

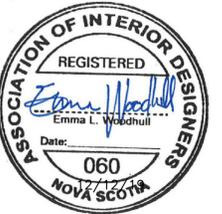

revisions	date
2	12/18
1	12/12
B	11/15
A	09/06

project
**GC CO-WORKING SITE
 PILOT PROGRAM AT
 BIO FACILITY
 1 CHALLENGER DRIVE
 DARTMOUTH, NS**

drawing
**NEW CONSTRUCTION
 PLAN
 LEVEL 3
 HOLLAND BUILDING**

designed	NLS/ELW	conçu
date		
drawn	RWTW/ELW	dessiné
date		
approved		approuvé
date		
Tender		Soumission
CL		
PWGSC Project Manager		Administrateur de projets TPSGC
project number		no. du projet
	R.101402.002	
drawing no.		no. du dessin
	ID-721	