




ADMINISTRATION BUILDING TO LIFT STATION PROFILE **E**
4 5

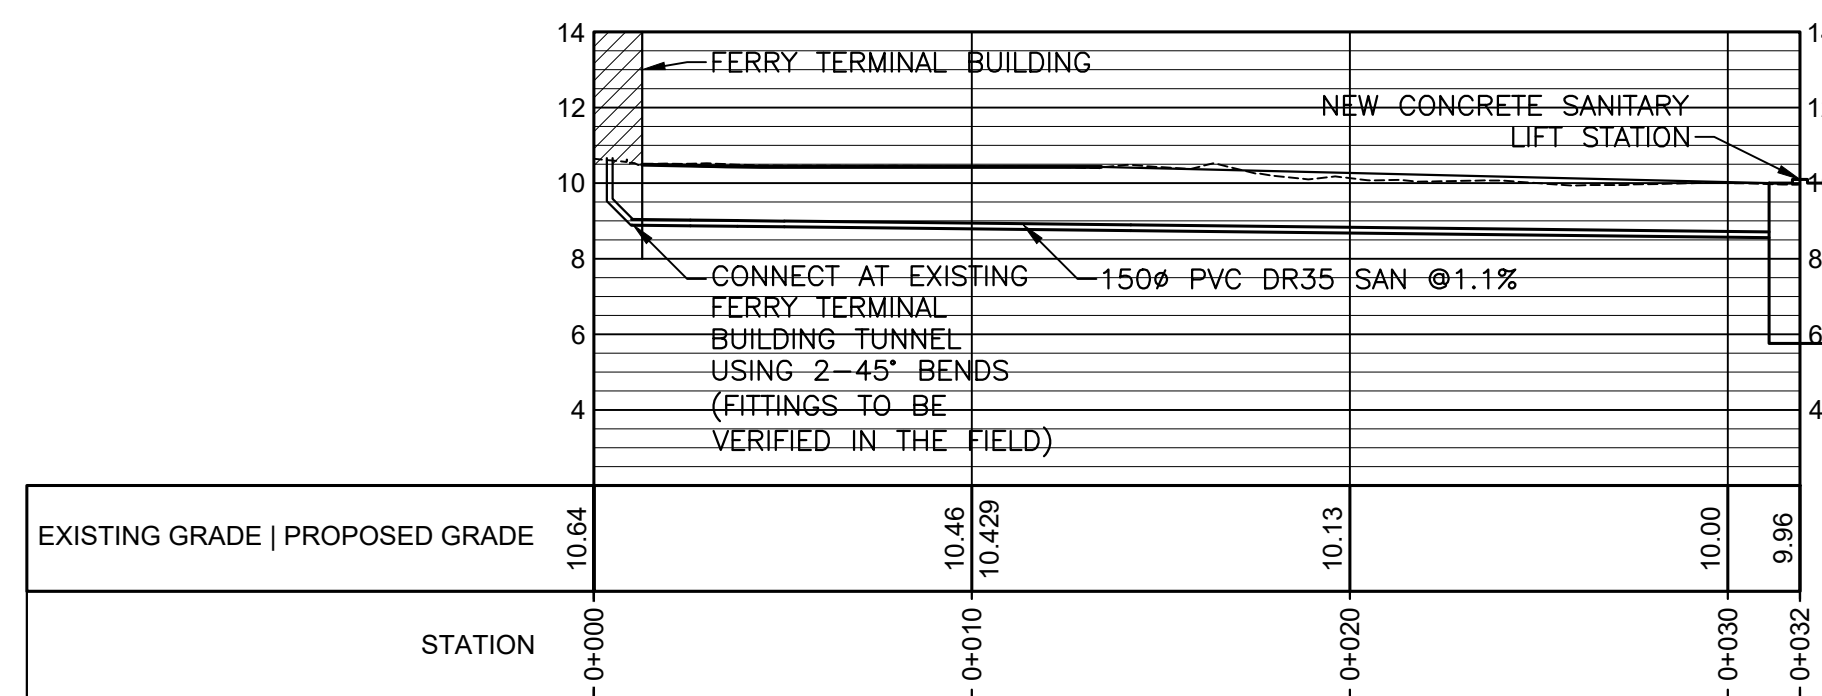

TERMINAL BUILDING TO LIFT STATION PROFILE **F**
4 5

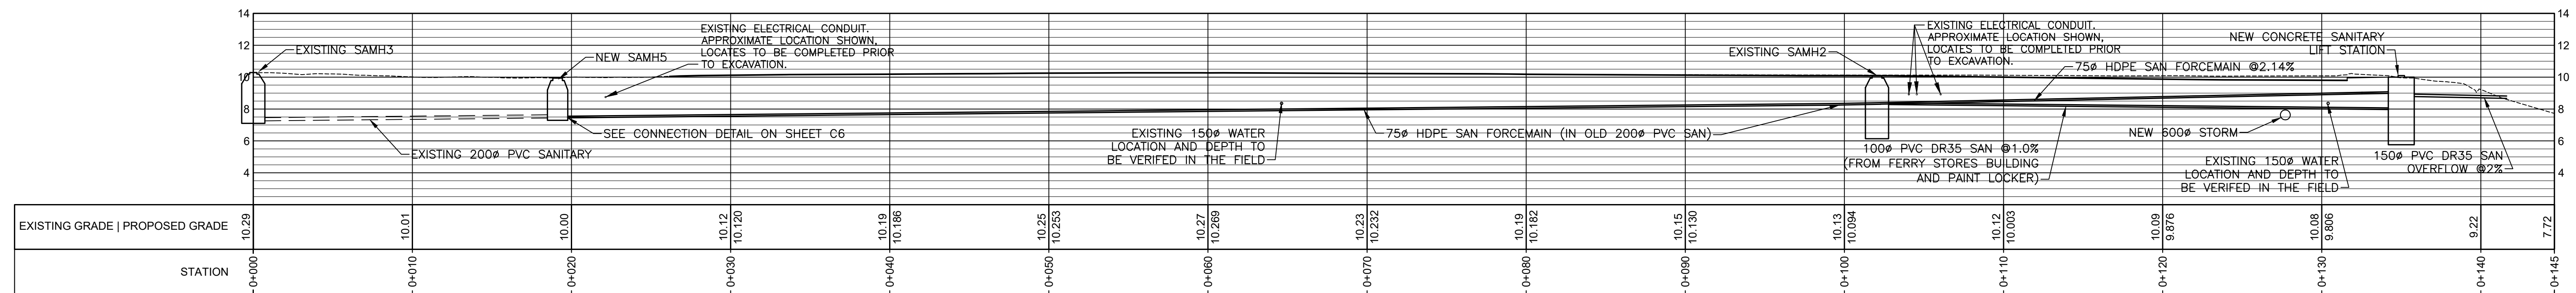


EXISTING SAMH3 TO OVERFLOW OUTLET PROFILE **G**
4 5

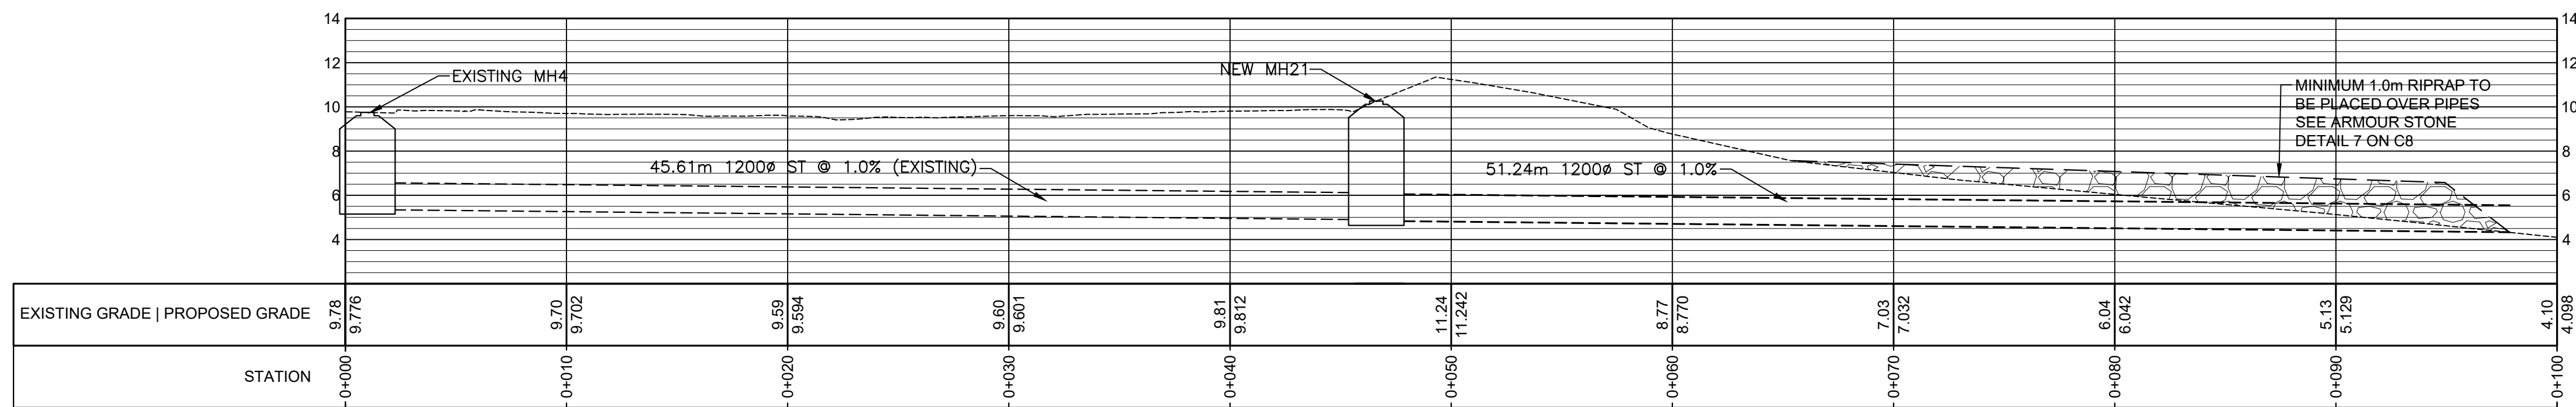

STORM OUTLET PROFILE **H**
4 5

STORM AND SANITARY PROFILES
SCALE : 1:200

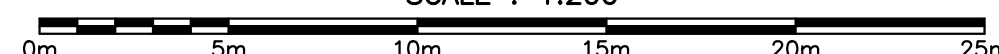

1	ISSUED FOR TENDER	MAR 2020
revisions		date

project SAINT JOHN FERRY FERRY TERMINAL MARSHALLING YARD IMPROVEMENTS

drawing STORM AND SANITARY PROFILES

designed MGN	conçu
date FEBRUARY 2020	
drawn MGN	dessiné
date FEBRUARY 2020	
approved	approuvé
date	
Tender	Soumission
PWSC Project Manager	Administrateur de projets TPSGC
project number R.090690.001	no. du projet
drawing no. C05	no. du dessin