




Point Table				
Point #	Northing	Easting	Elevation	Description
1	5015256.136	730237.078	10.040	CONTRACT LIMIT
2	5015268.217	730228.824	9.981	CONTRACT LIMIT
3	5015282.244	730238.814	10.130	END CURB
4	5015284.438	730238.050	10.090	EDGE OF PAVE
5	5015301.269	730250.337	10.080	EDGE OF PAVE
6	5015300.231	730254.828	10.068	EDGE OF PAVE

Point Table				
Point #	Northing	Easting	Elevation	Description
7	5015427.095	730393.672	9.610	EDGE OF PAVE
8	5015504.604	730380.682	10.140	EDGE OF PAVE
9	5015294.083	730246.130	9.870	CB23
10	5015428.769	730394.676	9.876	CB3
11	5015441.669	730405.580	9.800	CB1
12	5015459.117	730405.172	9.700	CB22

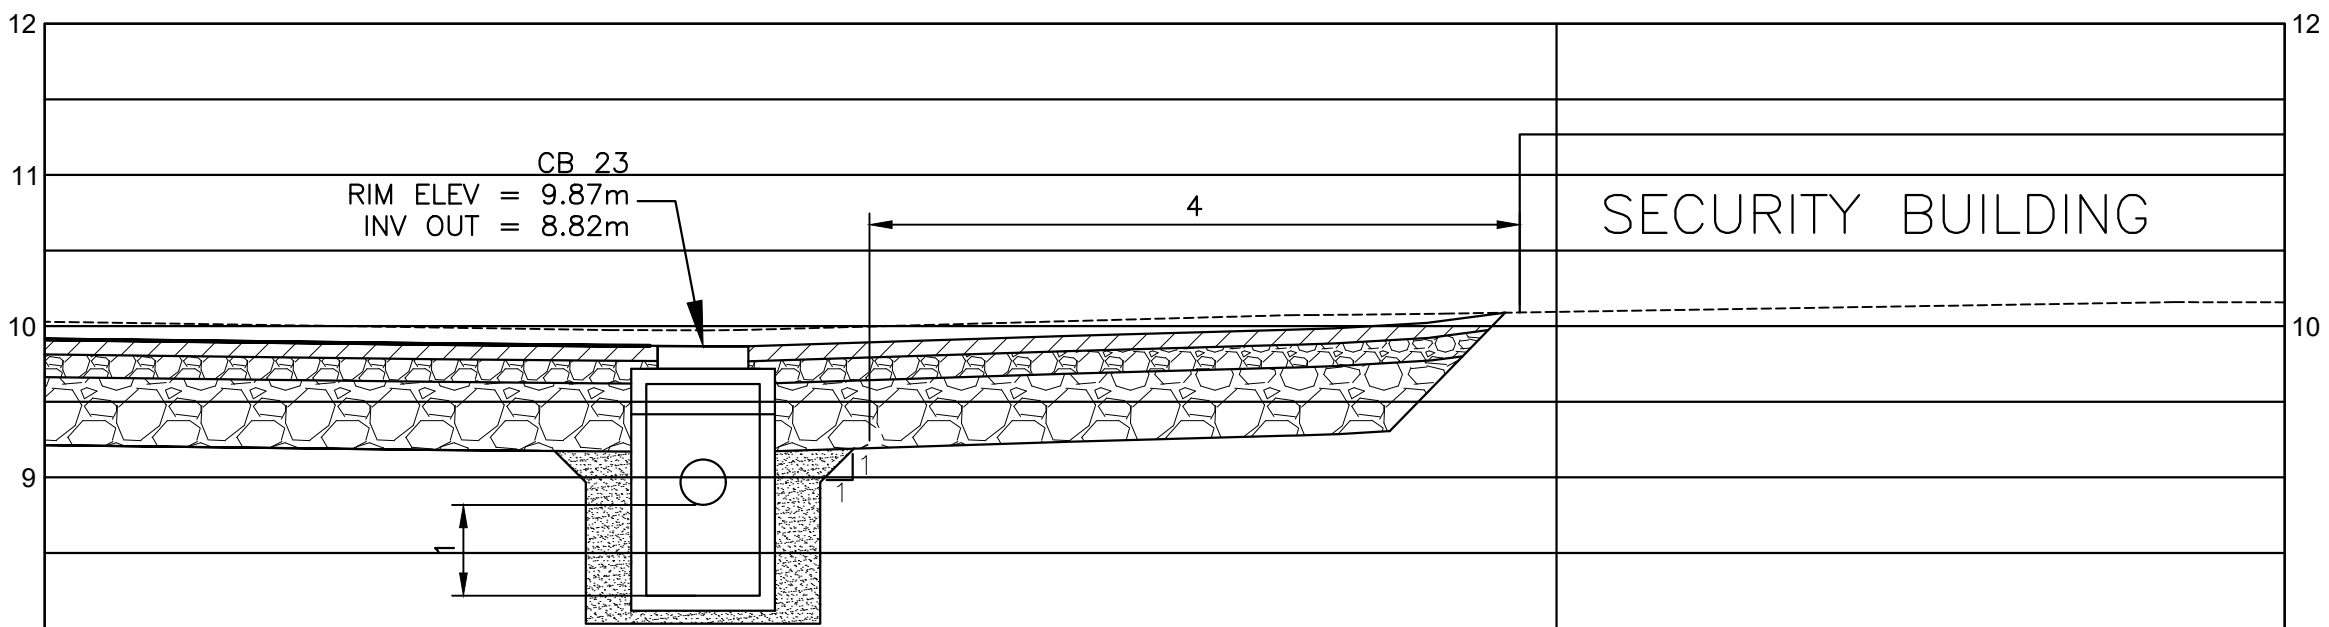



CB23 SECTION

SCALE : 1:50

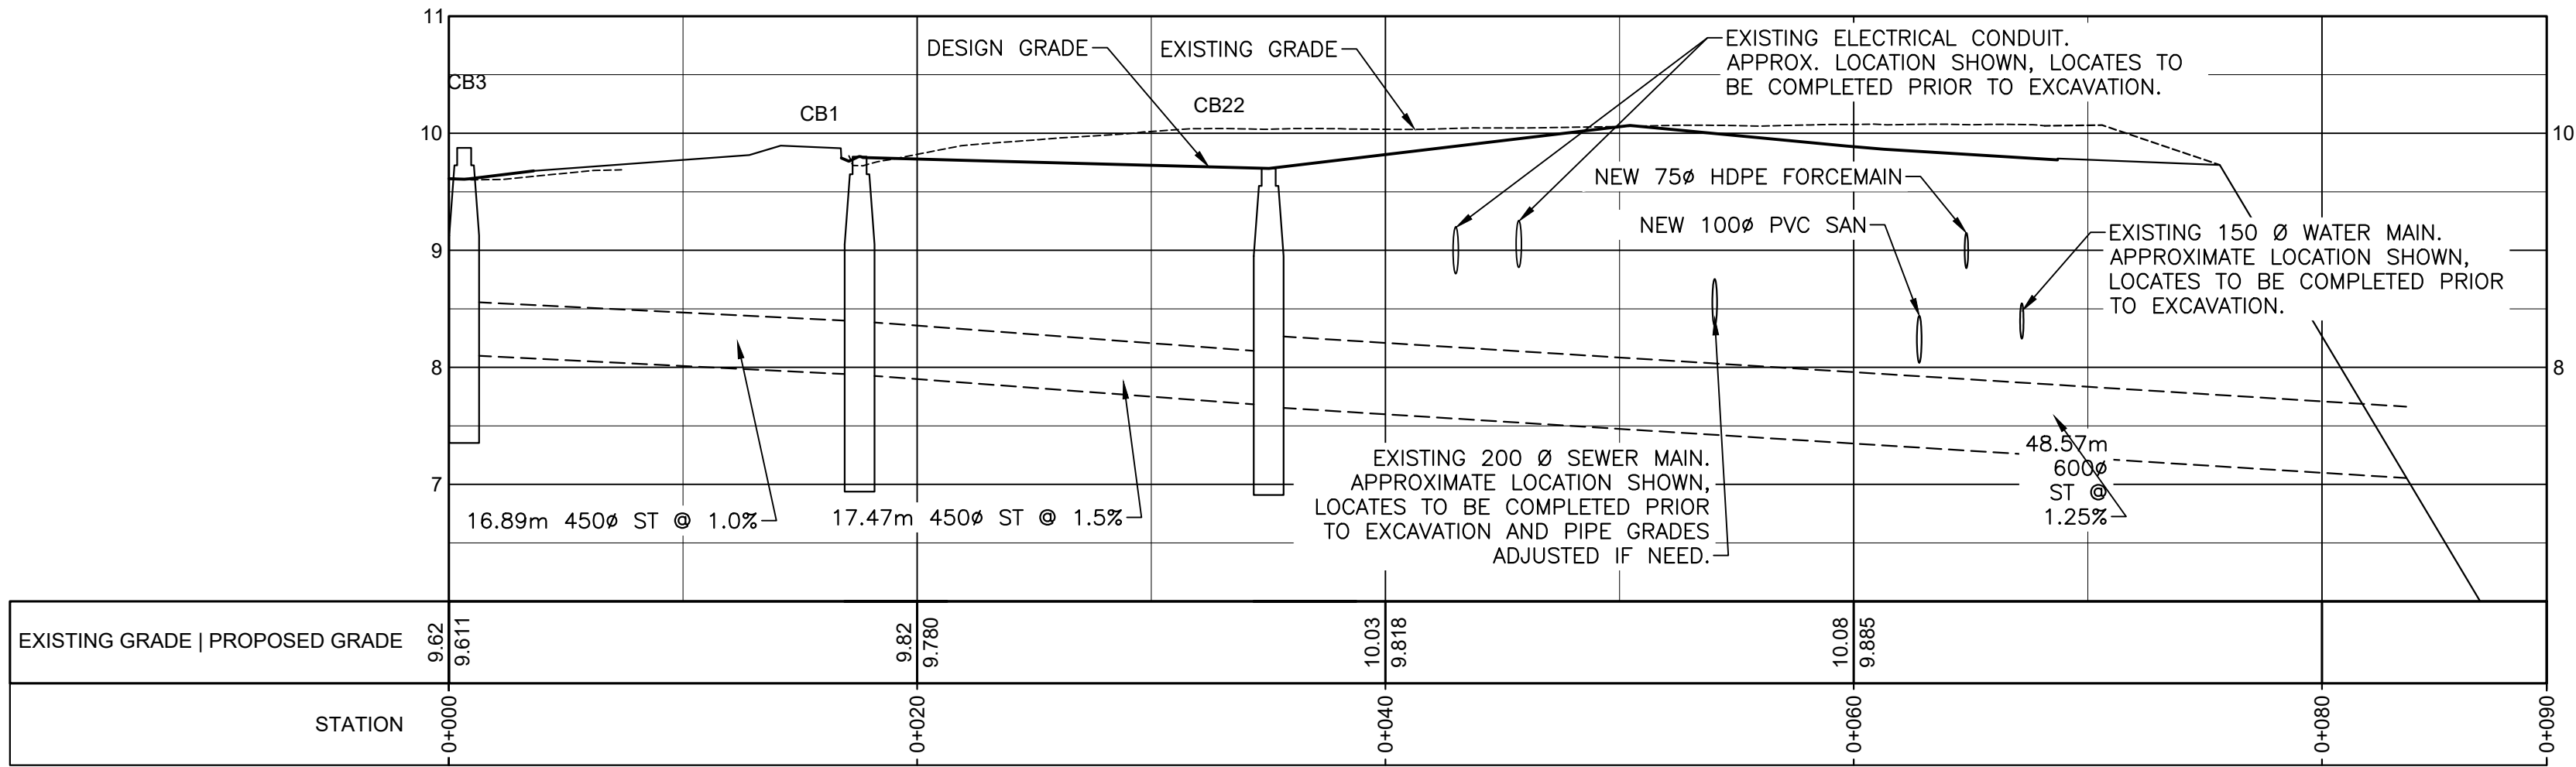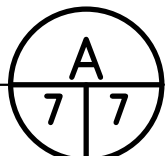

PIPE PROFILE - CB3 TO OUTFALL

SCALE : 1:250

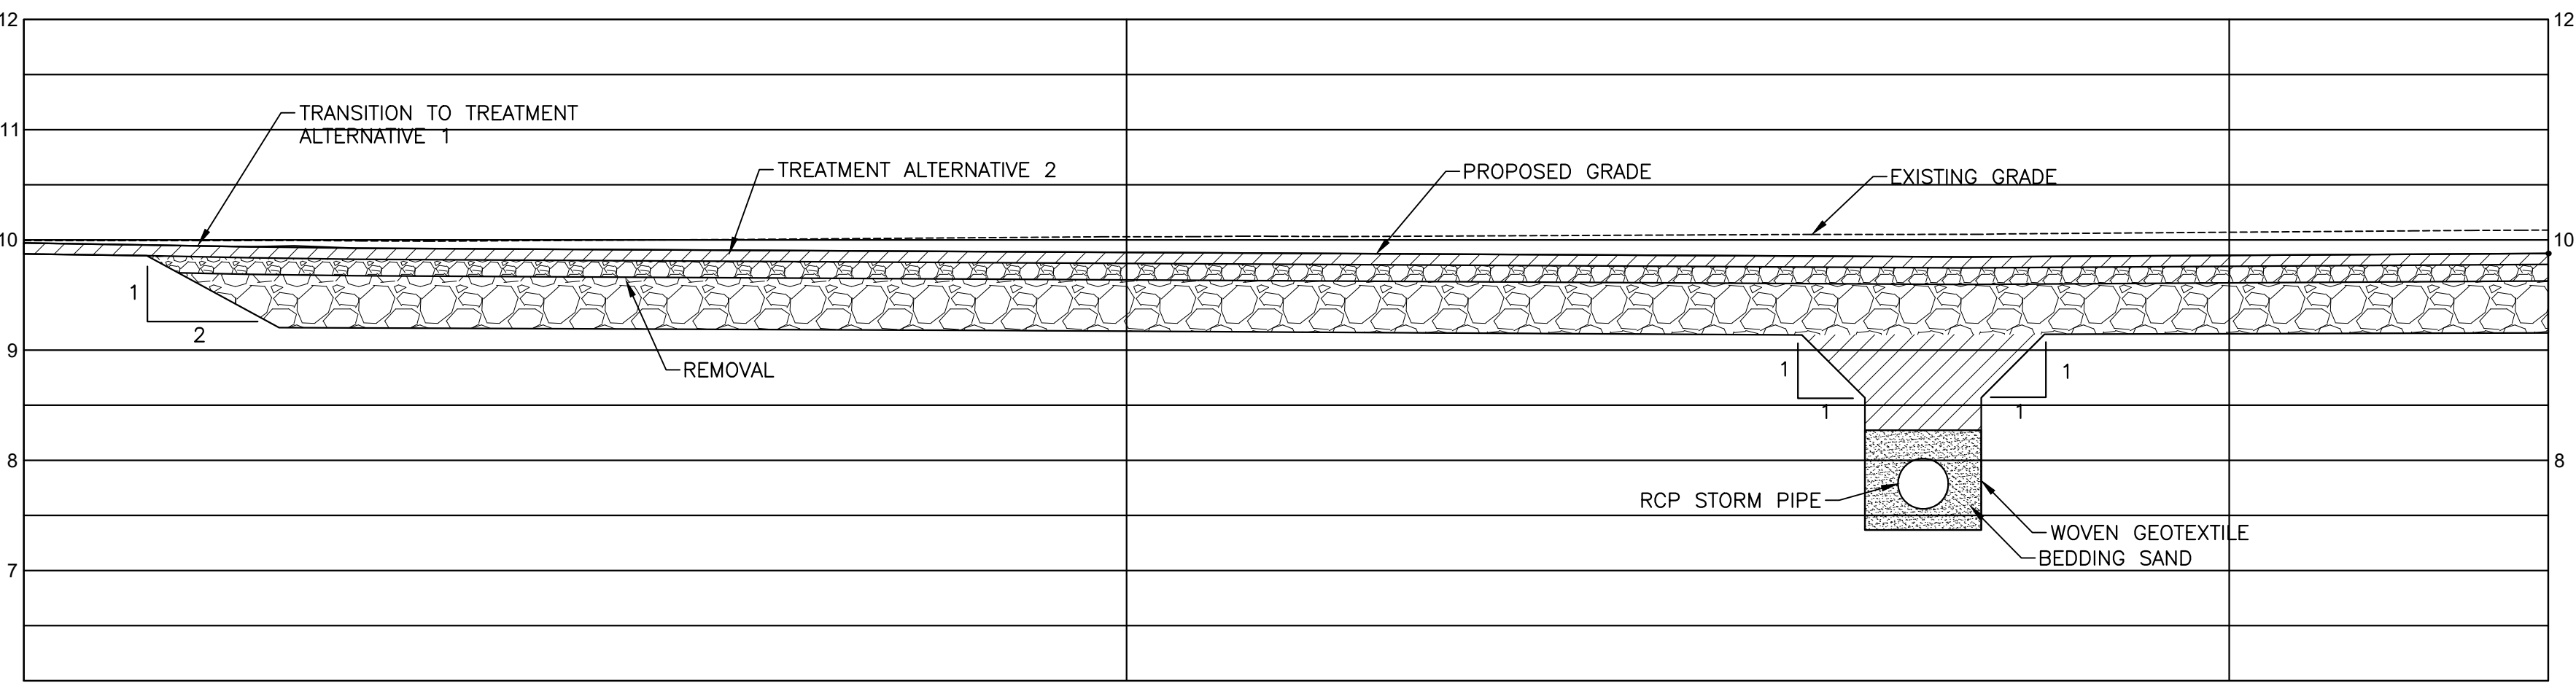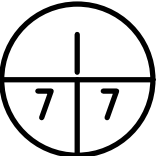

REGRADING SECTION WITH PIPE

SCALE : 1:50

