


PLAN

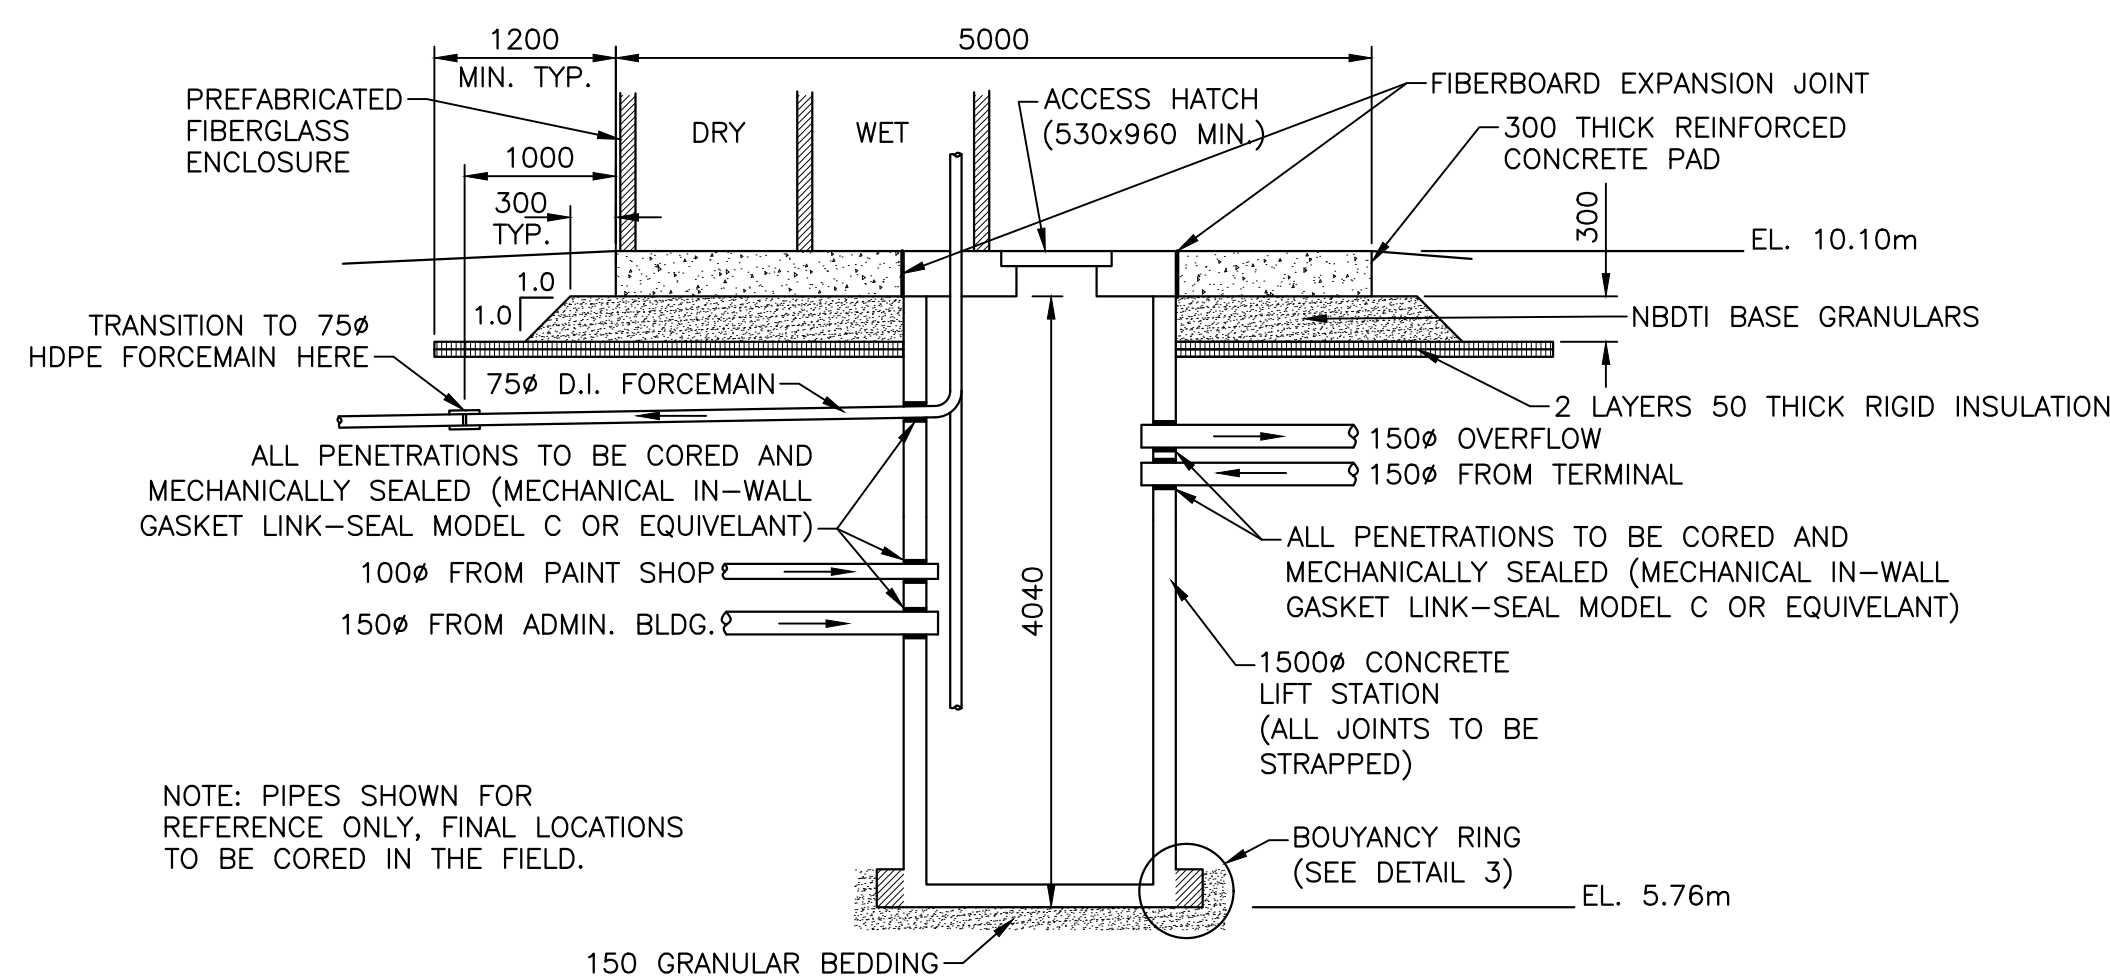


SECTION A-A


SANITARY LIFT STATION DETAIL

SCALE : 1:50


1
C9

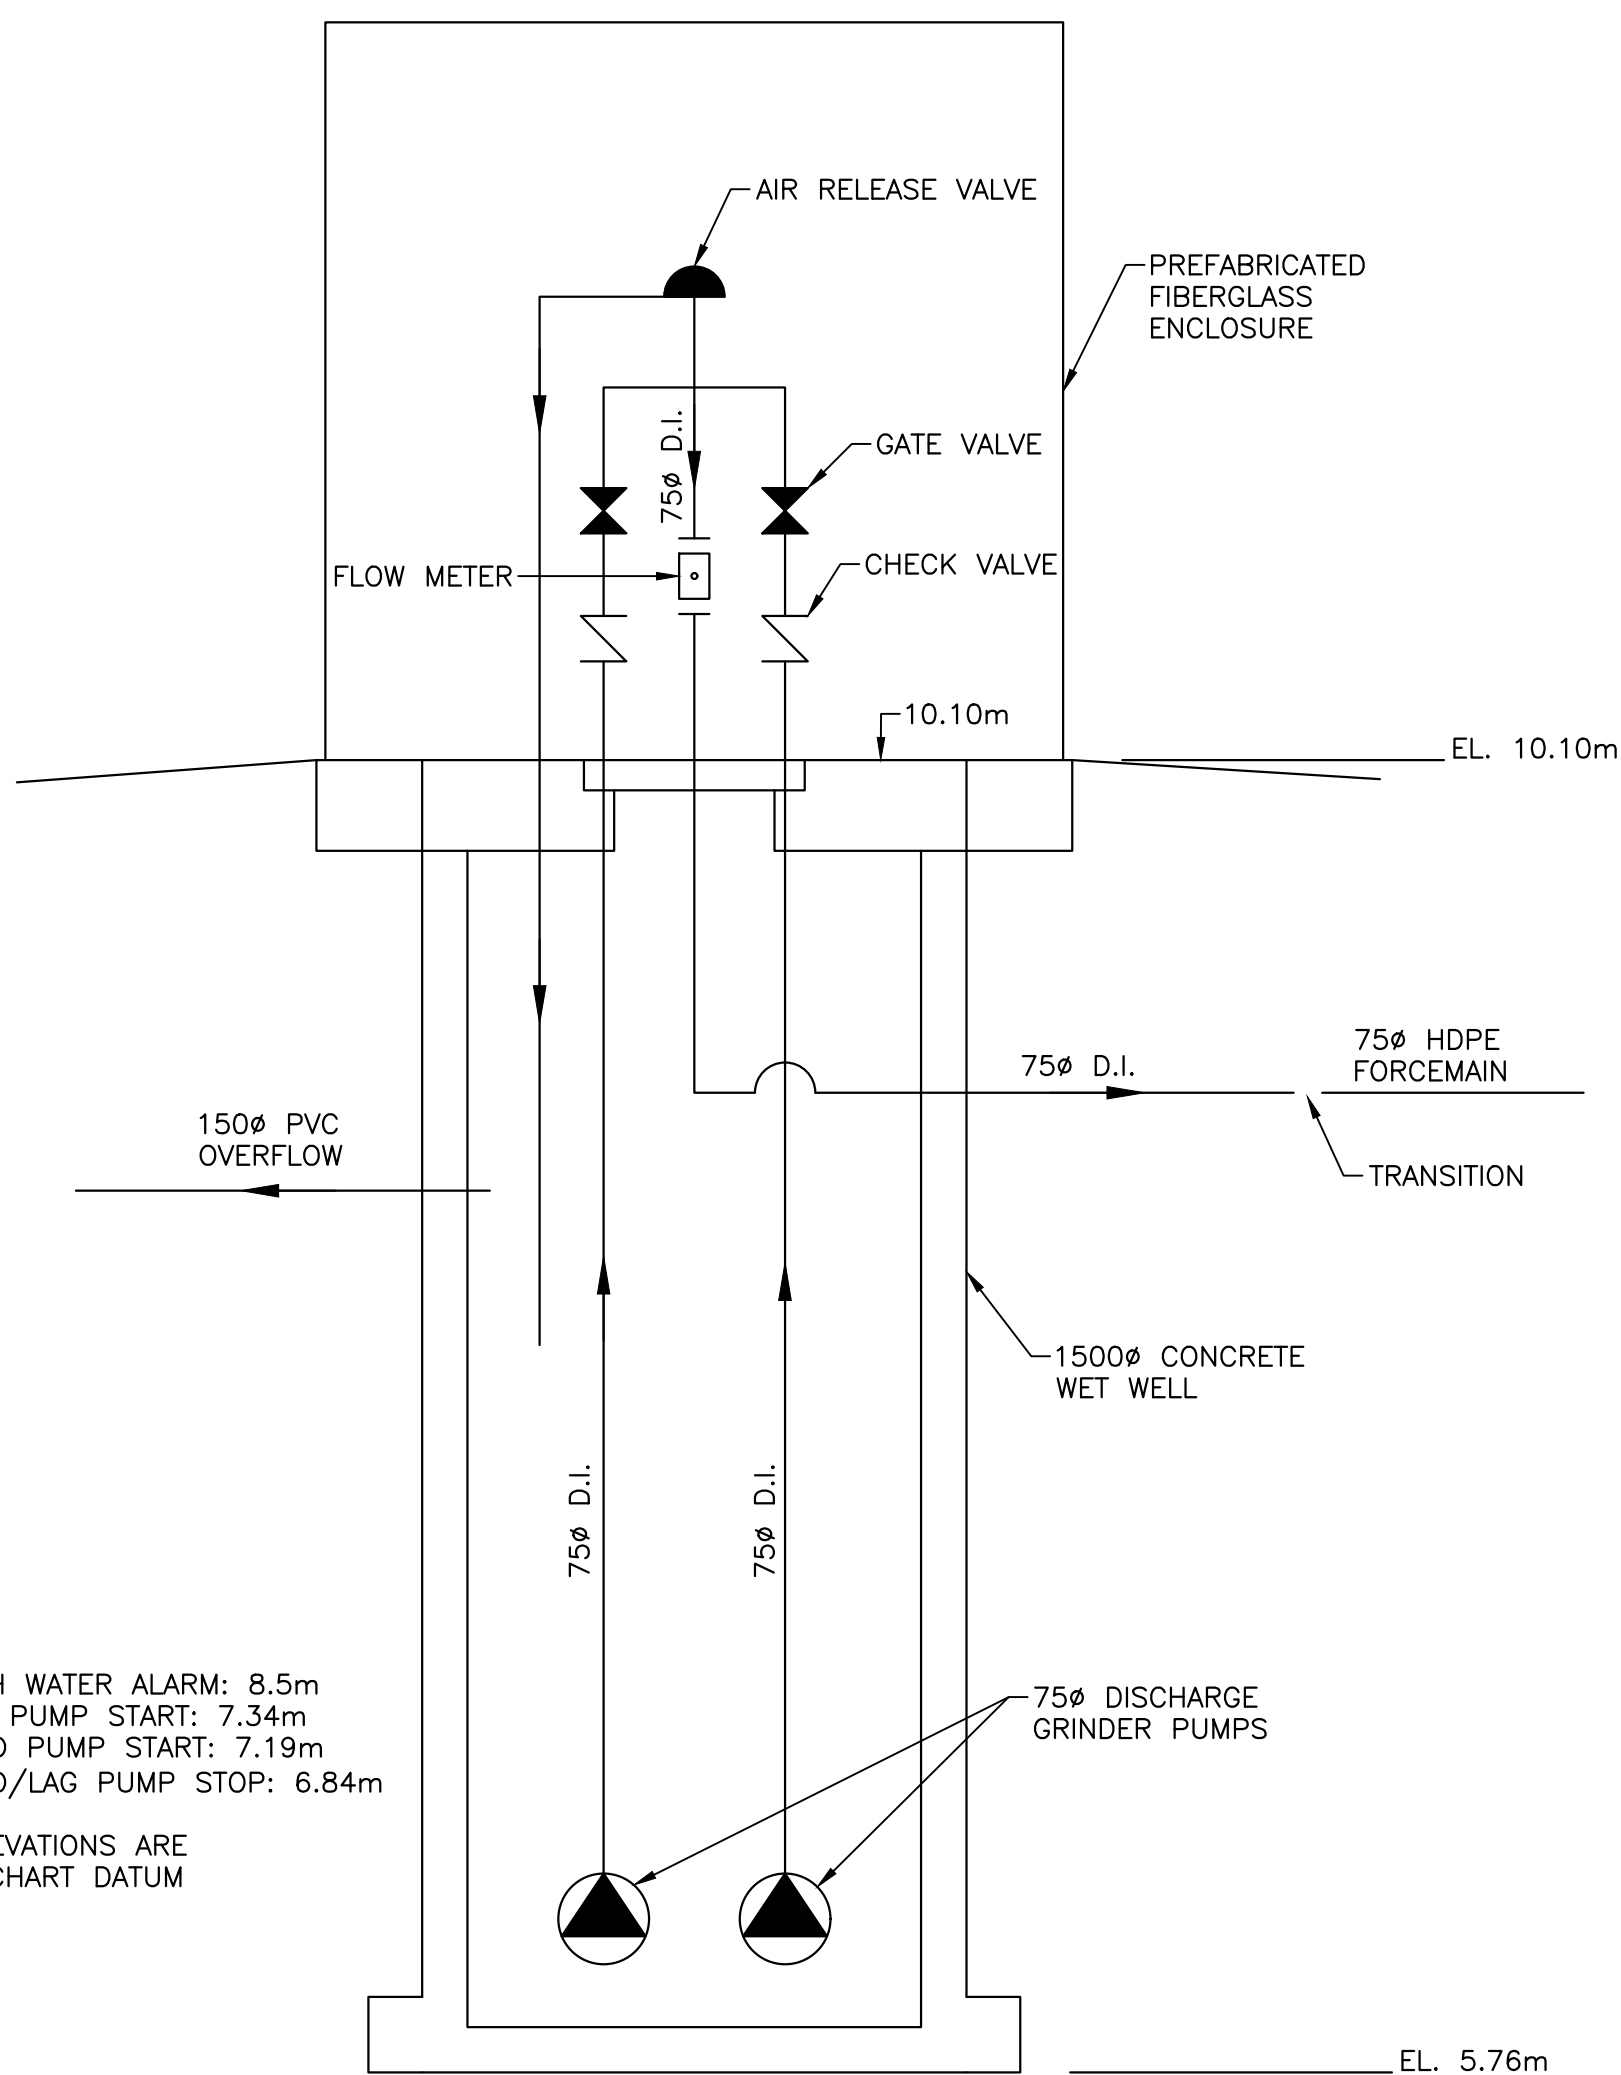

SECTION B-B (P AND ID) (NOT TO SCALE)

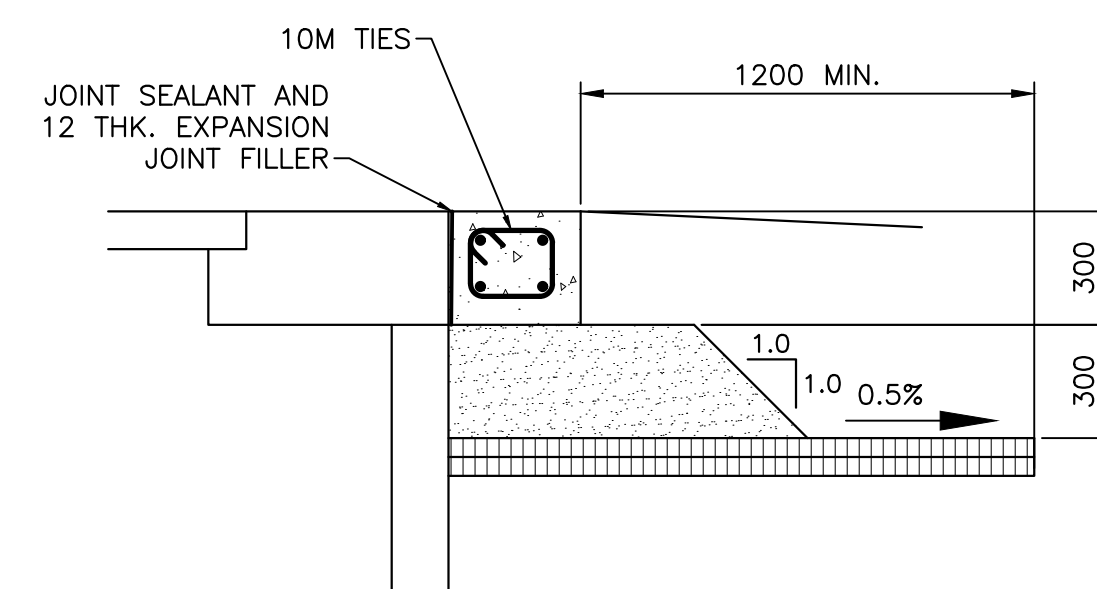


SECTION C (NOT TO SCALE)

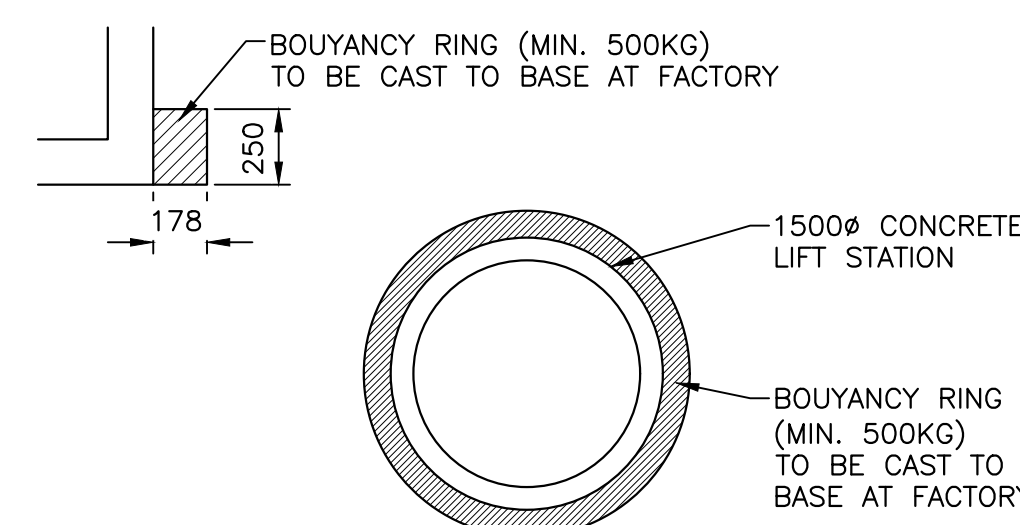

BOUYANCY RING DETAIL
NOT TO SCALE


3
C9

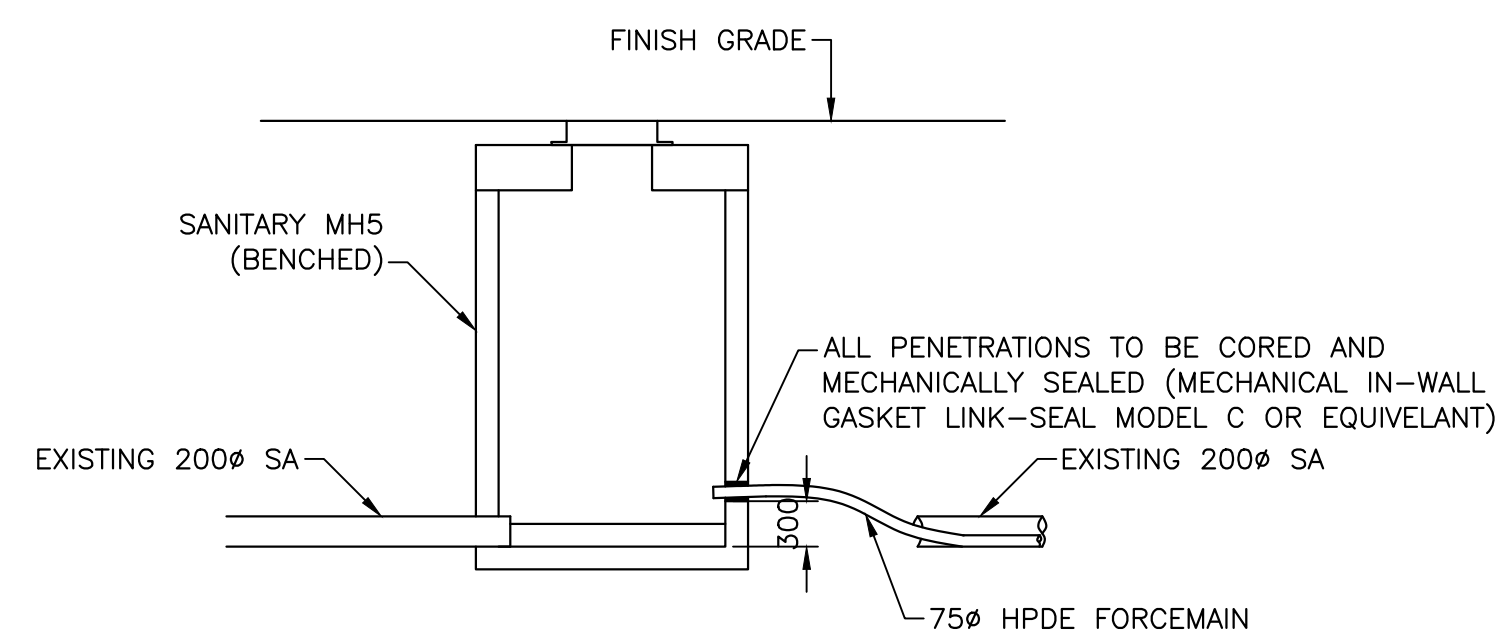

SANITARY MH5 DETAIL

SCALE : 1:50


2
C9

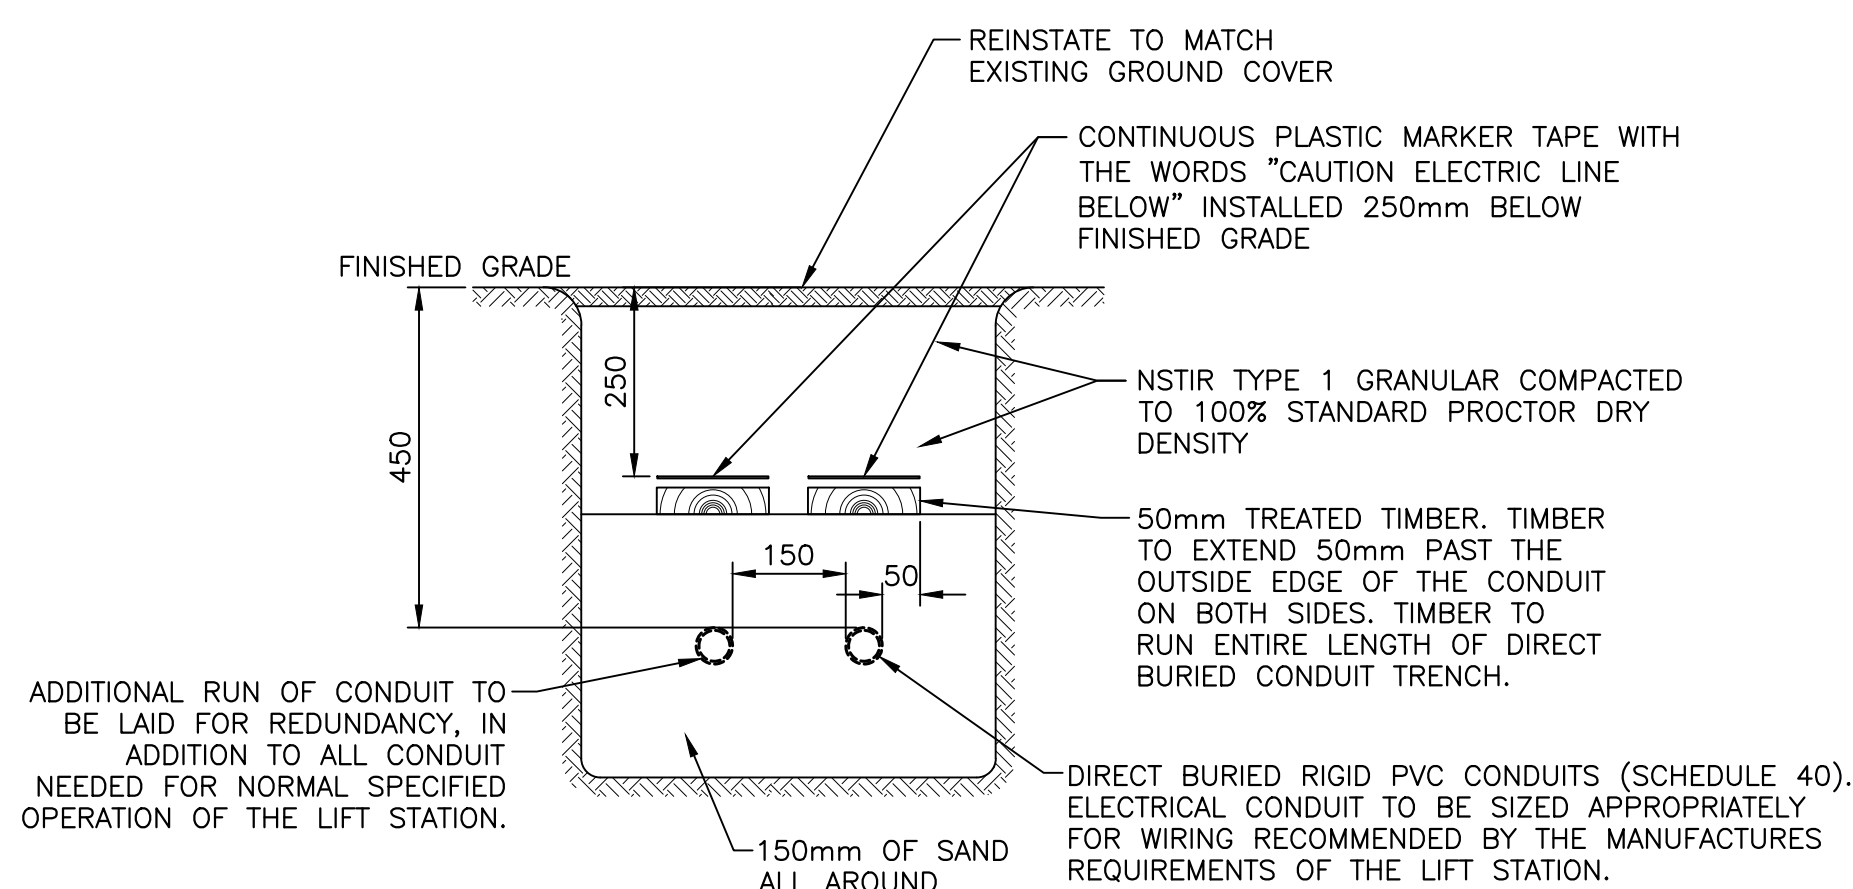

DIRECT BURIED CONDUIT SECTION

NOT TO SCALE

8
4 9

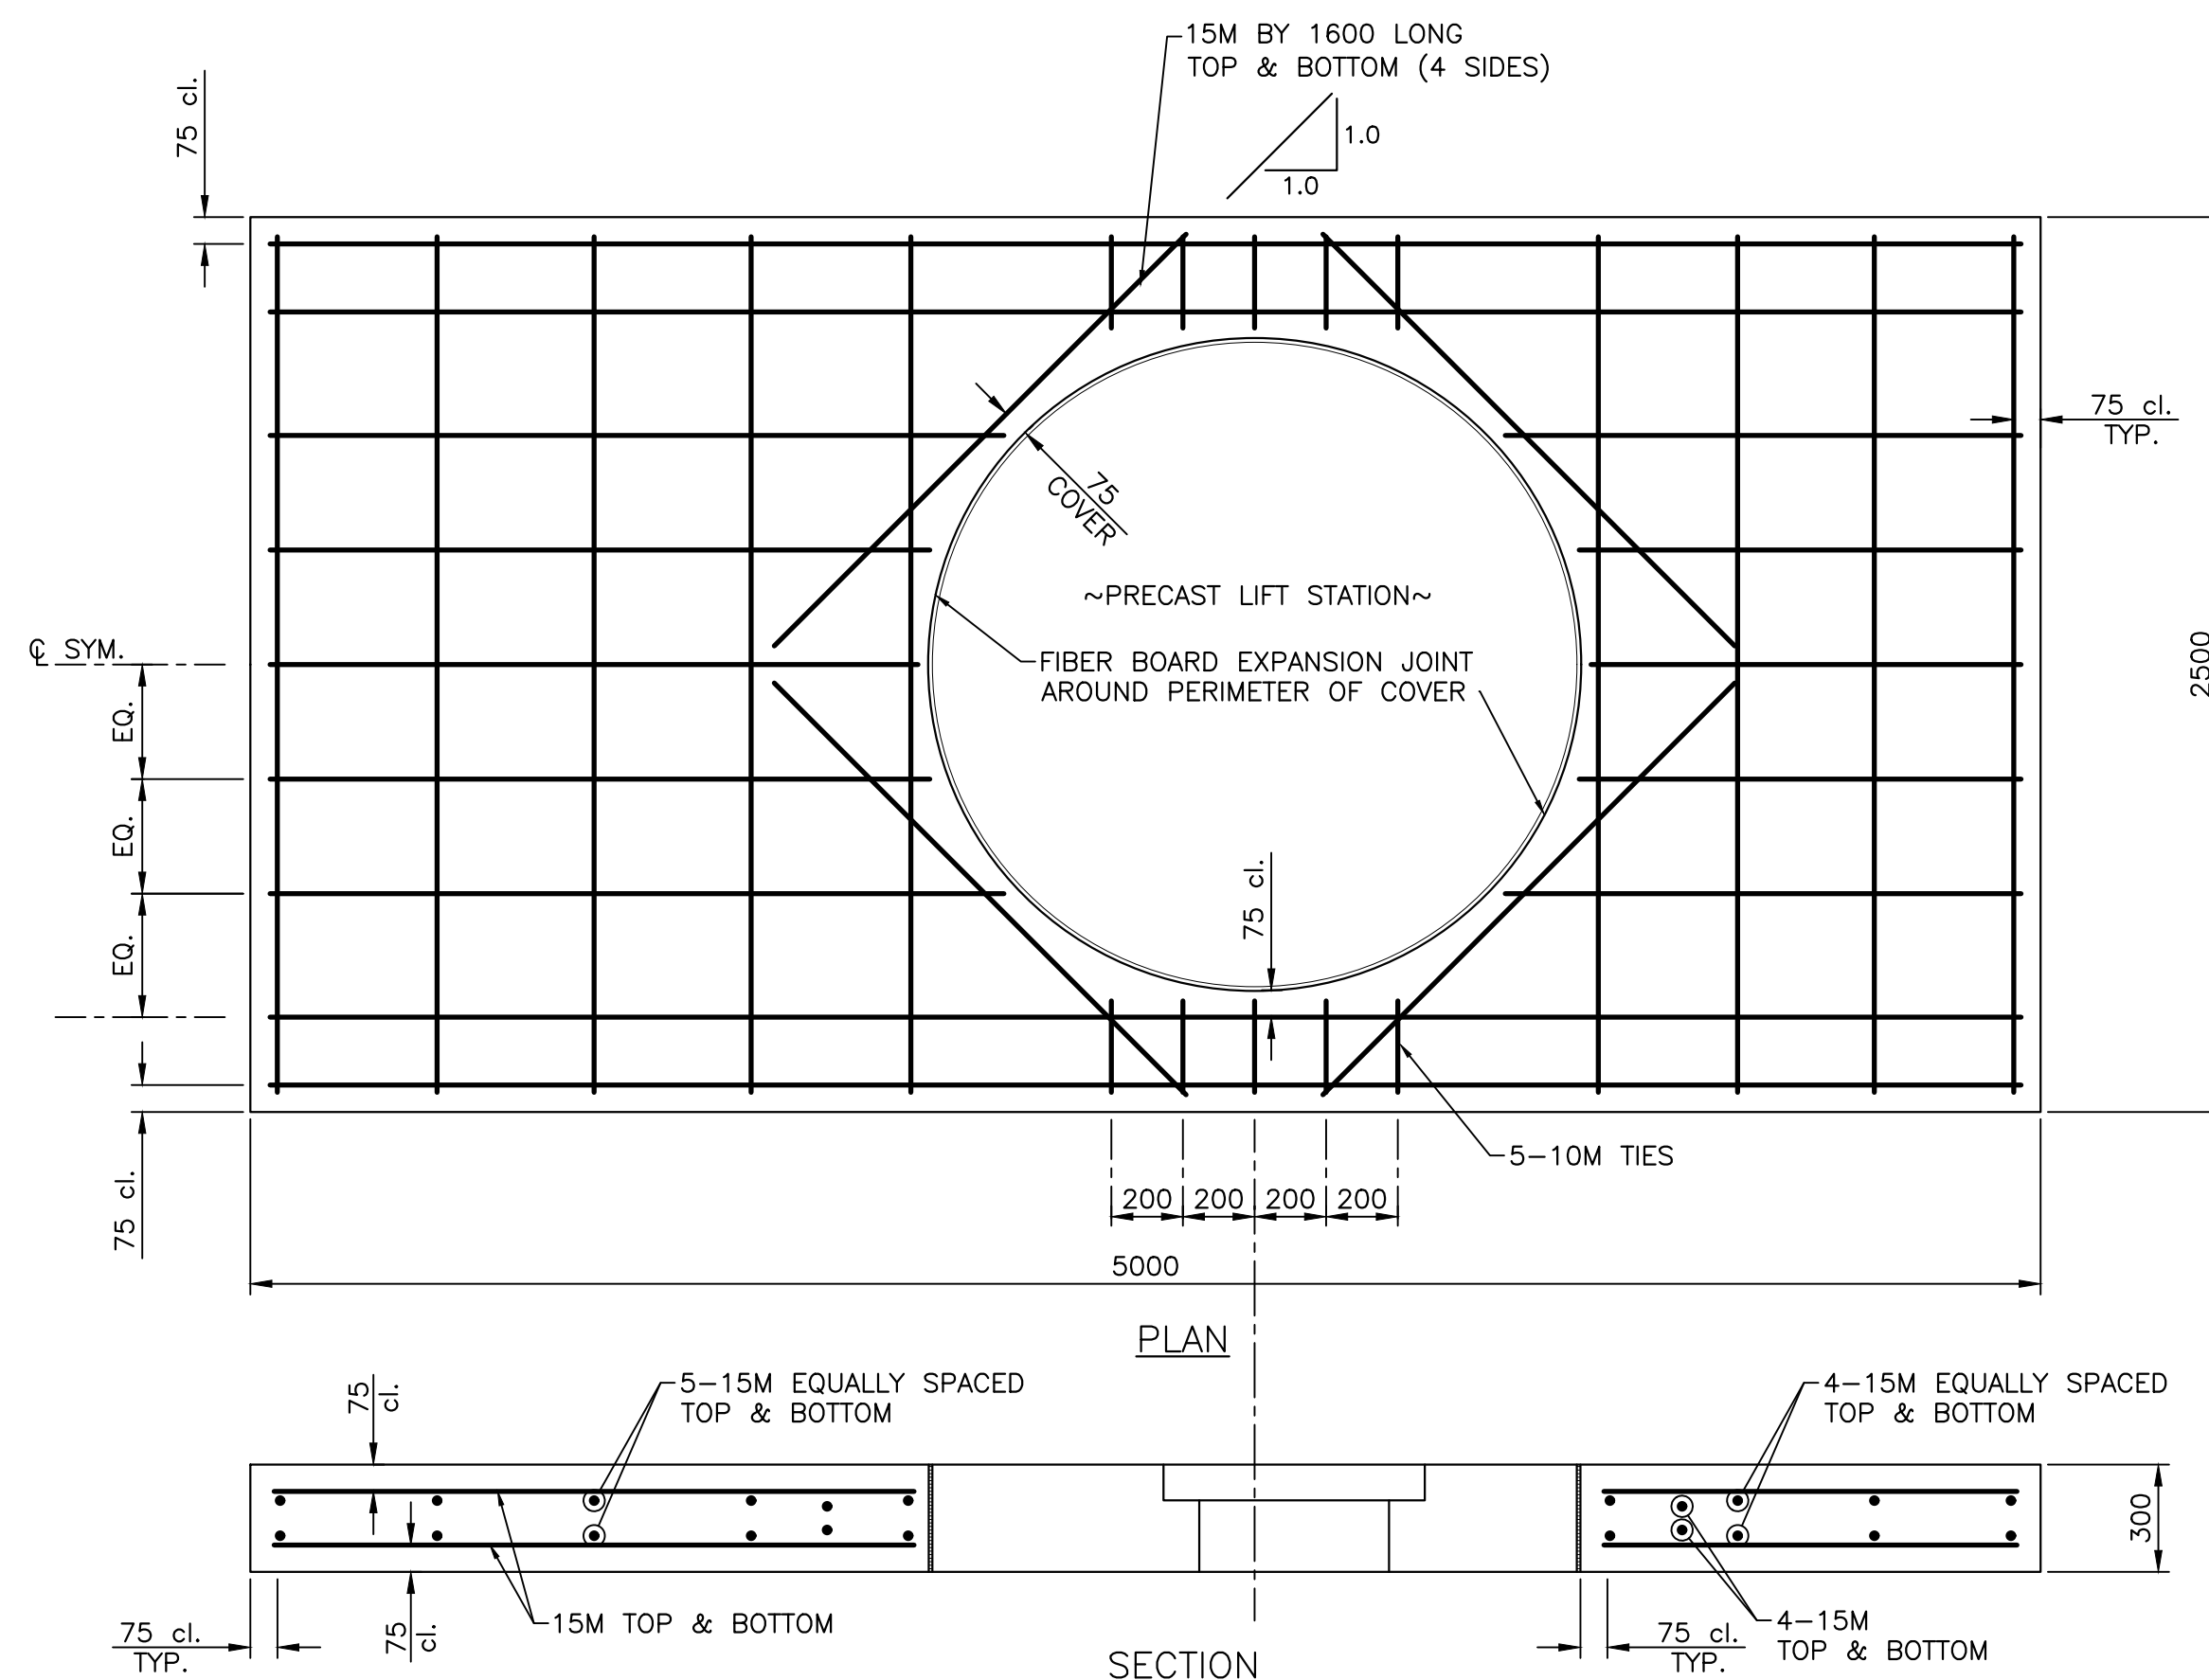

REBAR LAYOUT DETAILS

SCALE : 1:20

4
C9