




1 GABLE FLASHING DETAIL
S3.4 SCALE: 1:5

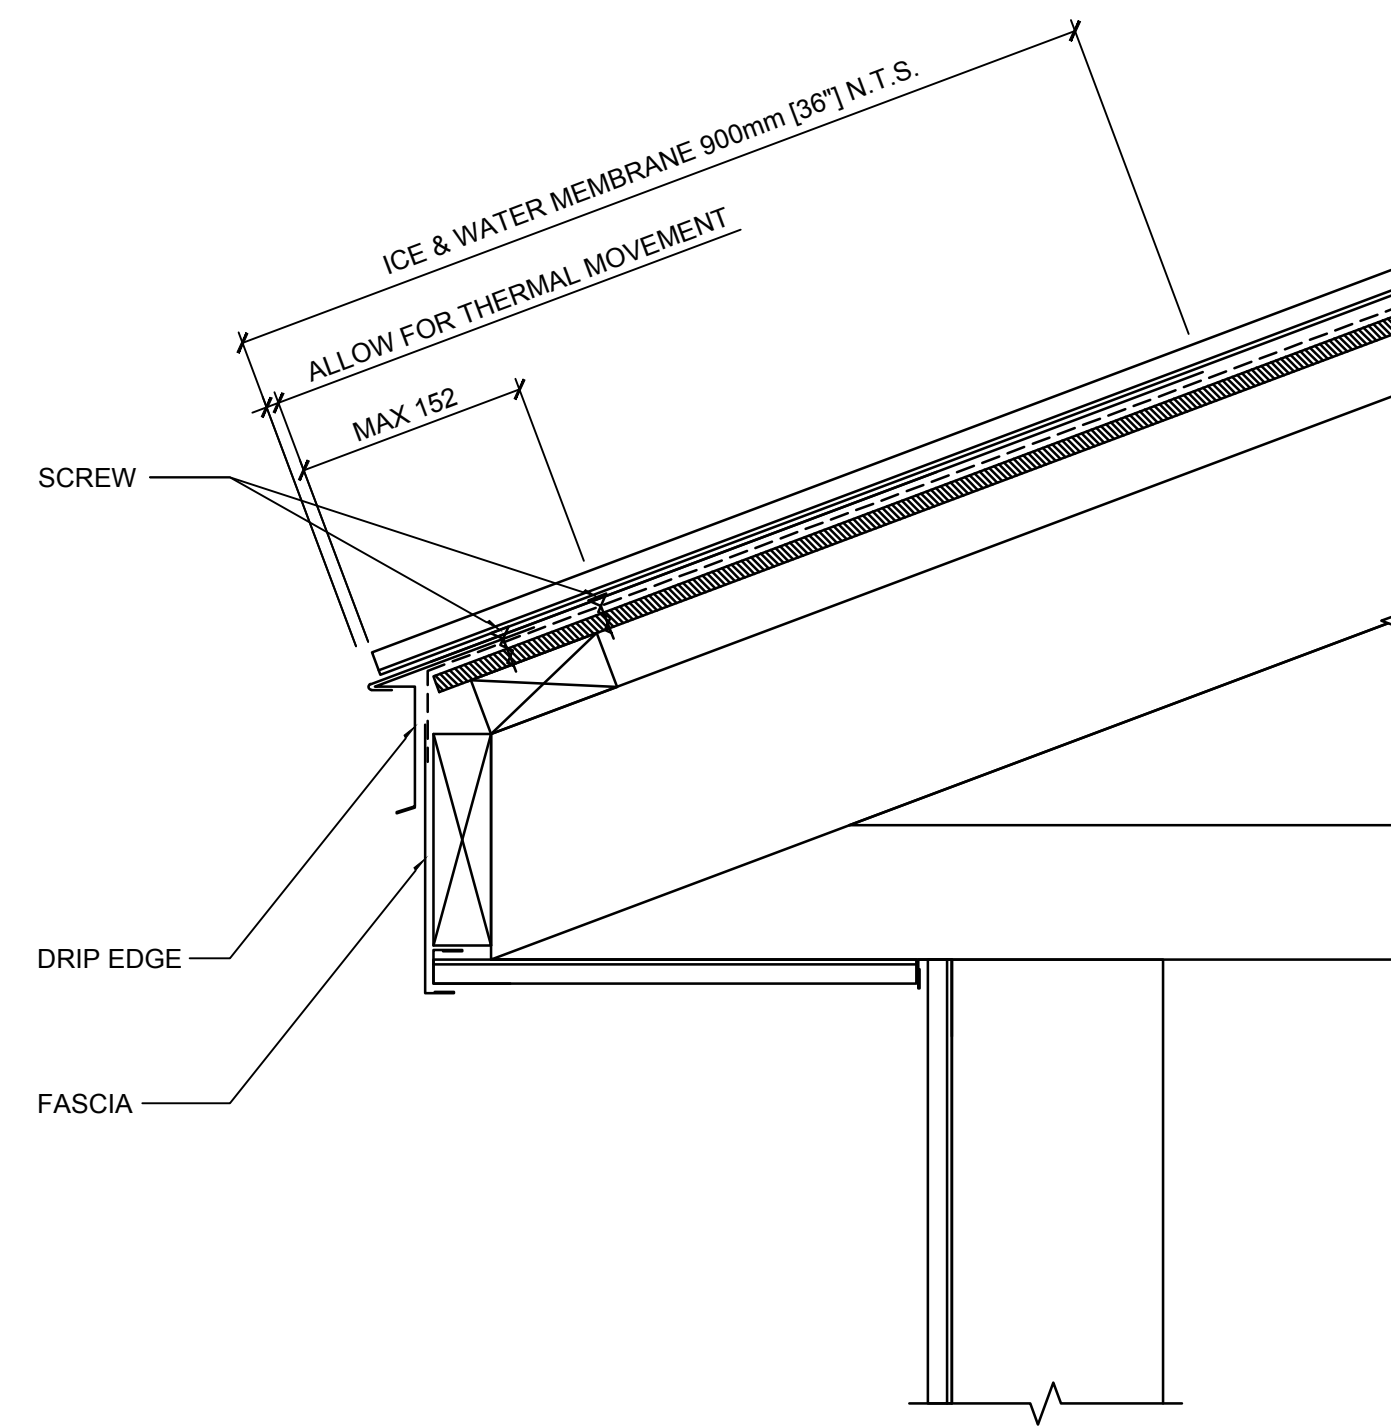


2 EAVE FLASHING DETAIL
S3.4 SCALE: 1:5

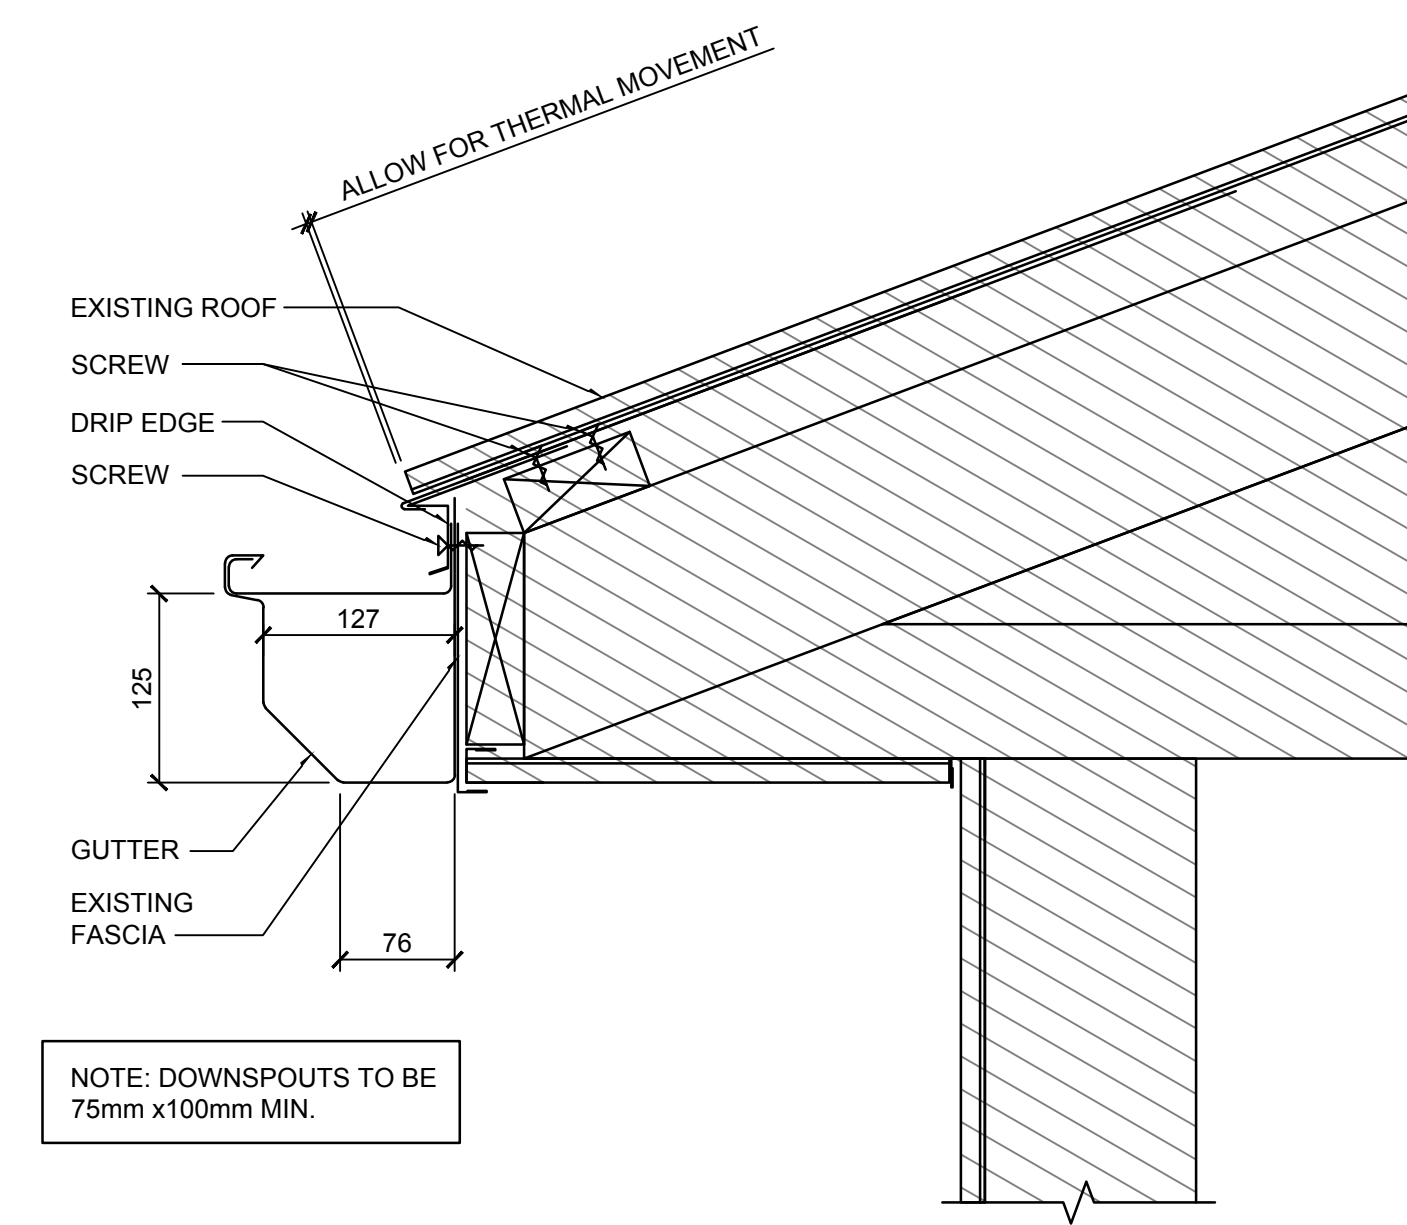

3 EAVE w/ GUTTER DETAIL
S3.4 SCALE: 1:5

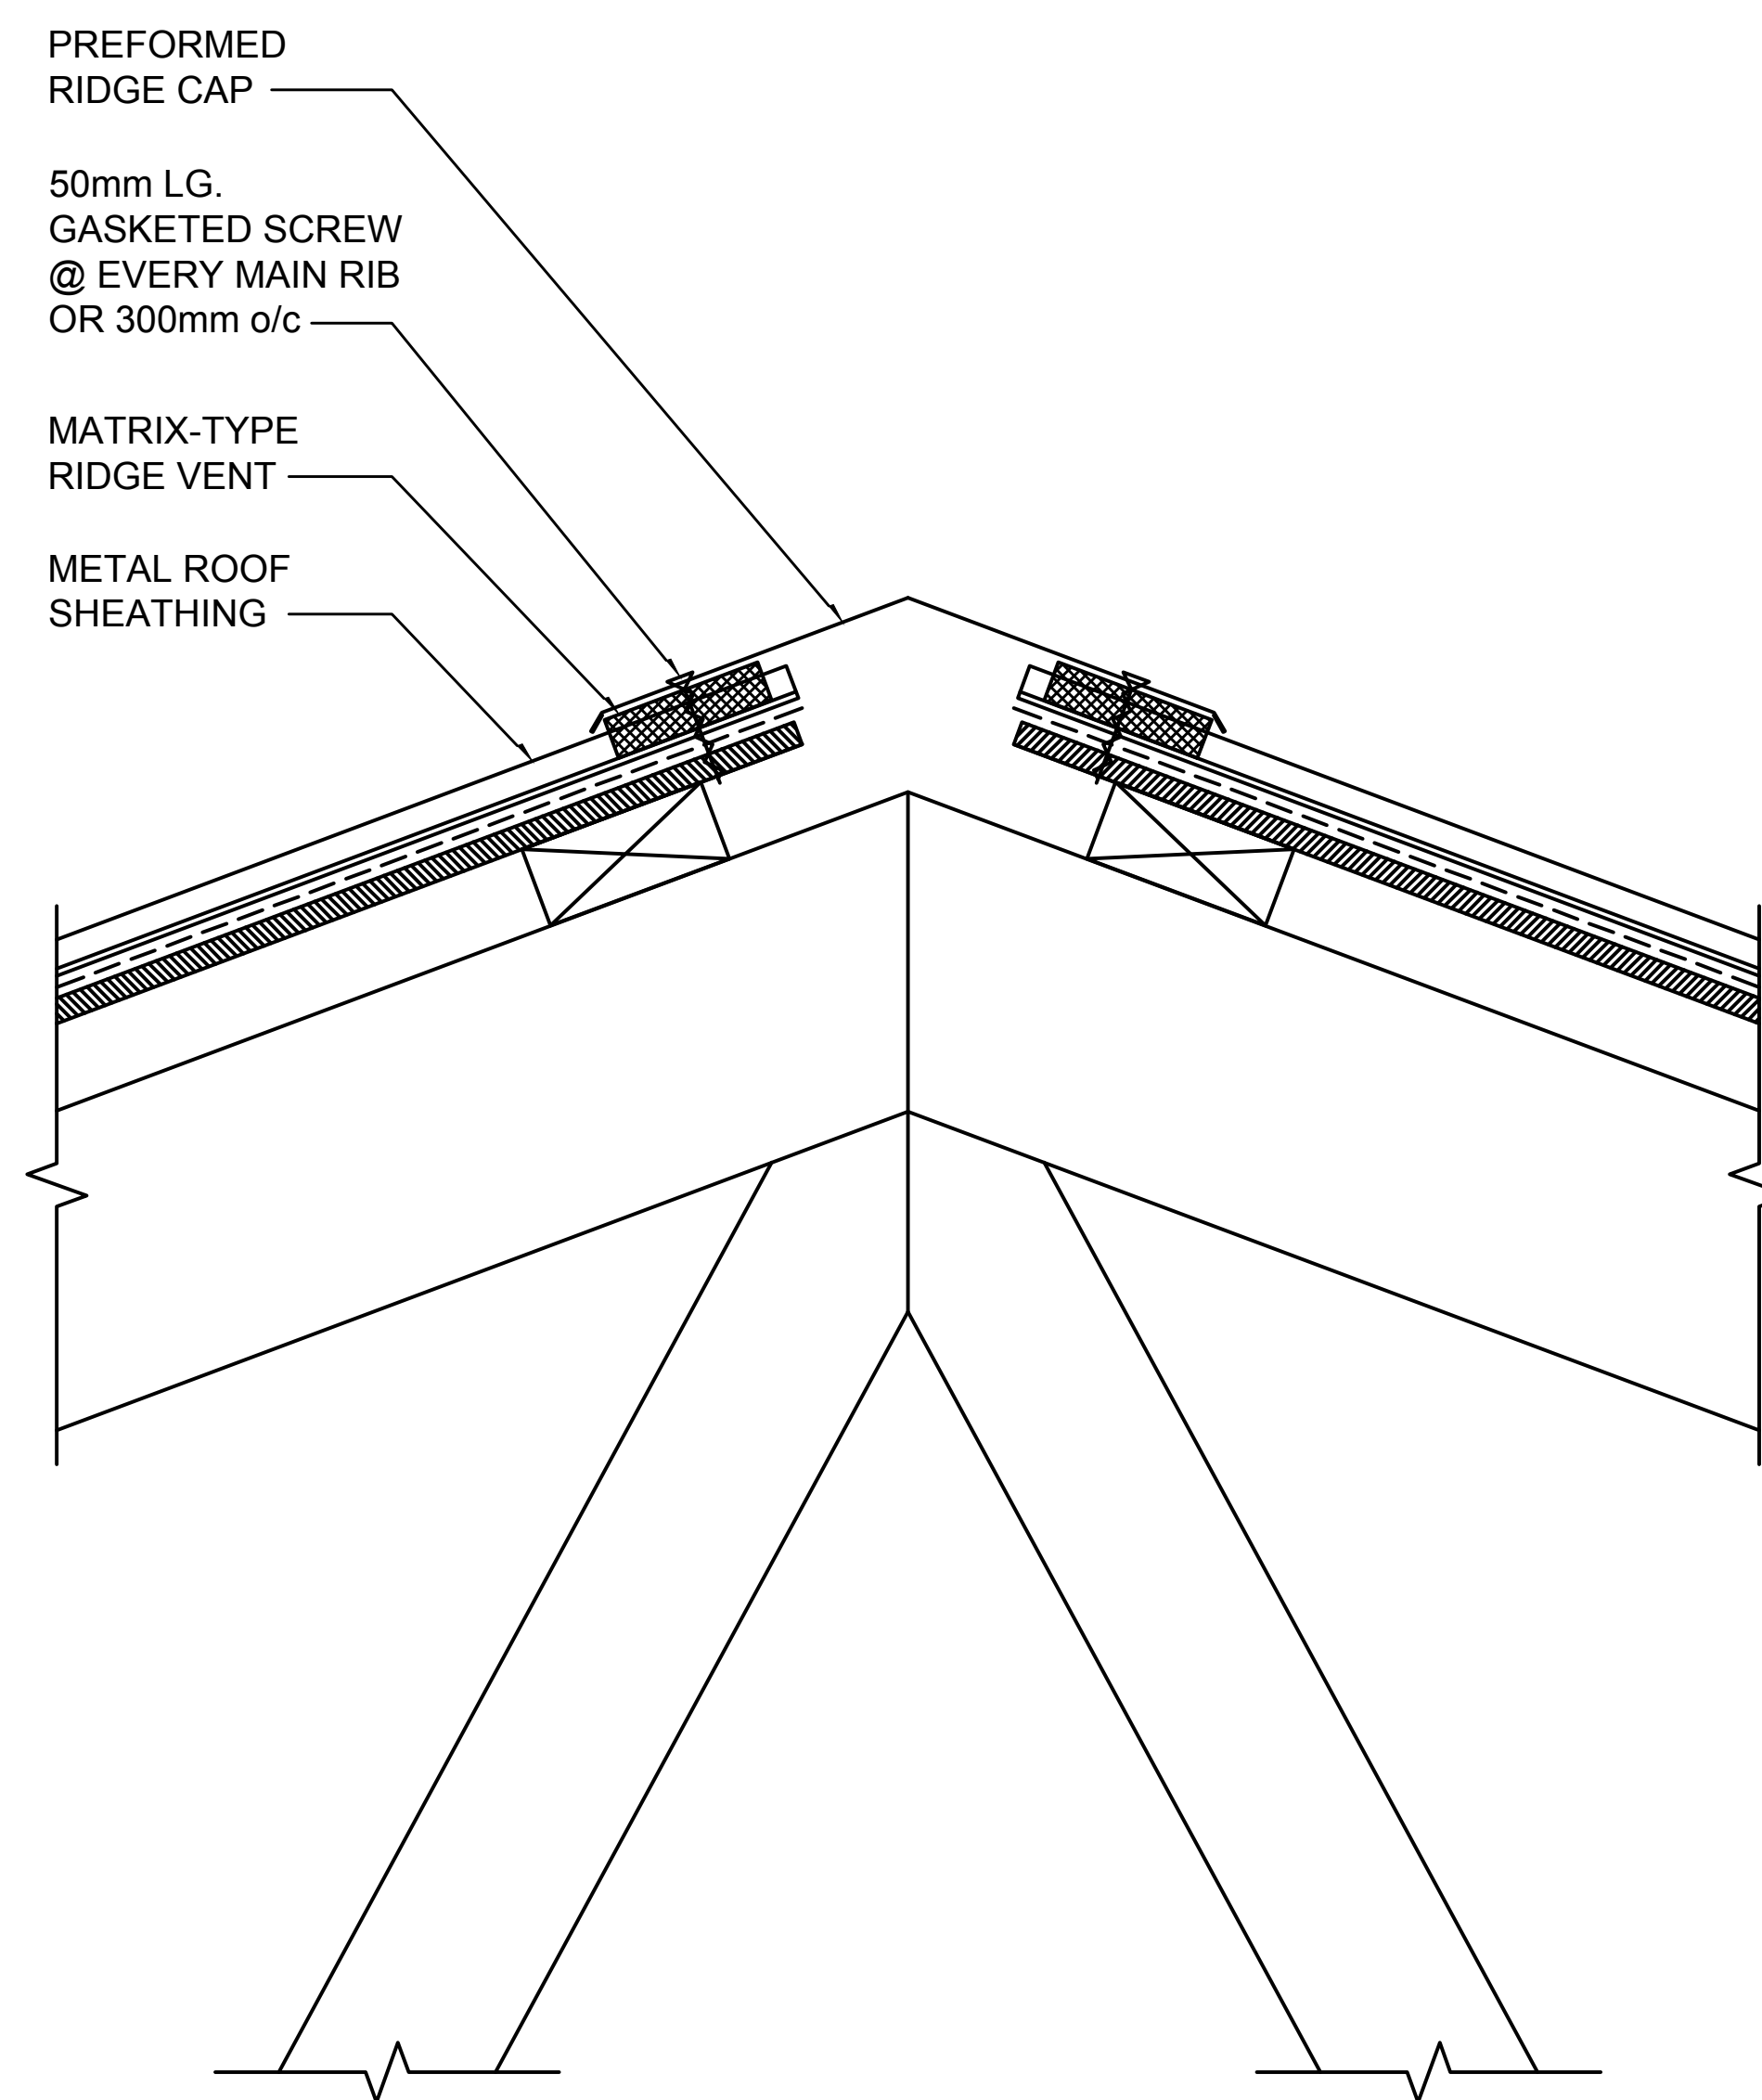

4 RIDGE CAP DETAIL
S3.4 SCALE: 1:5

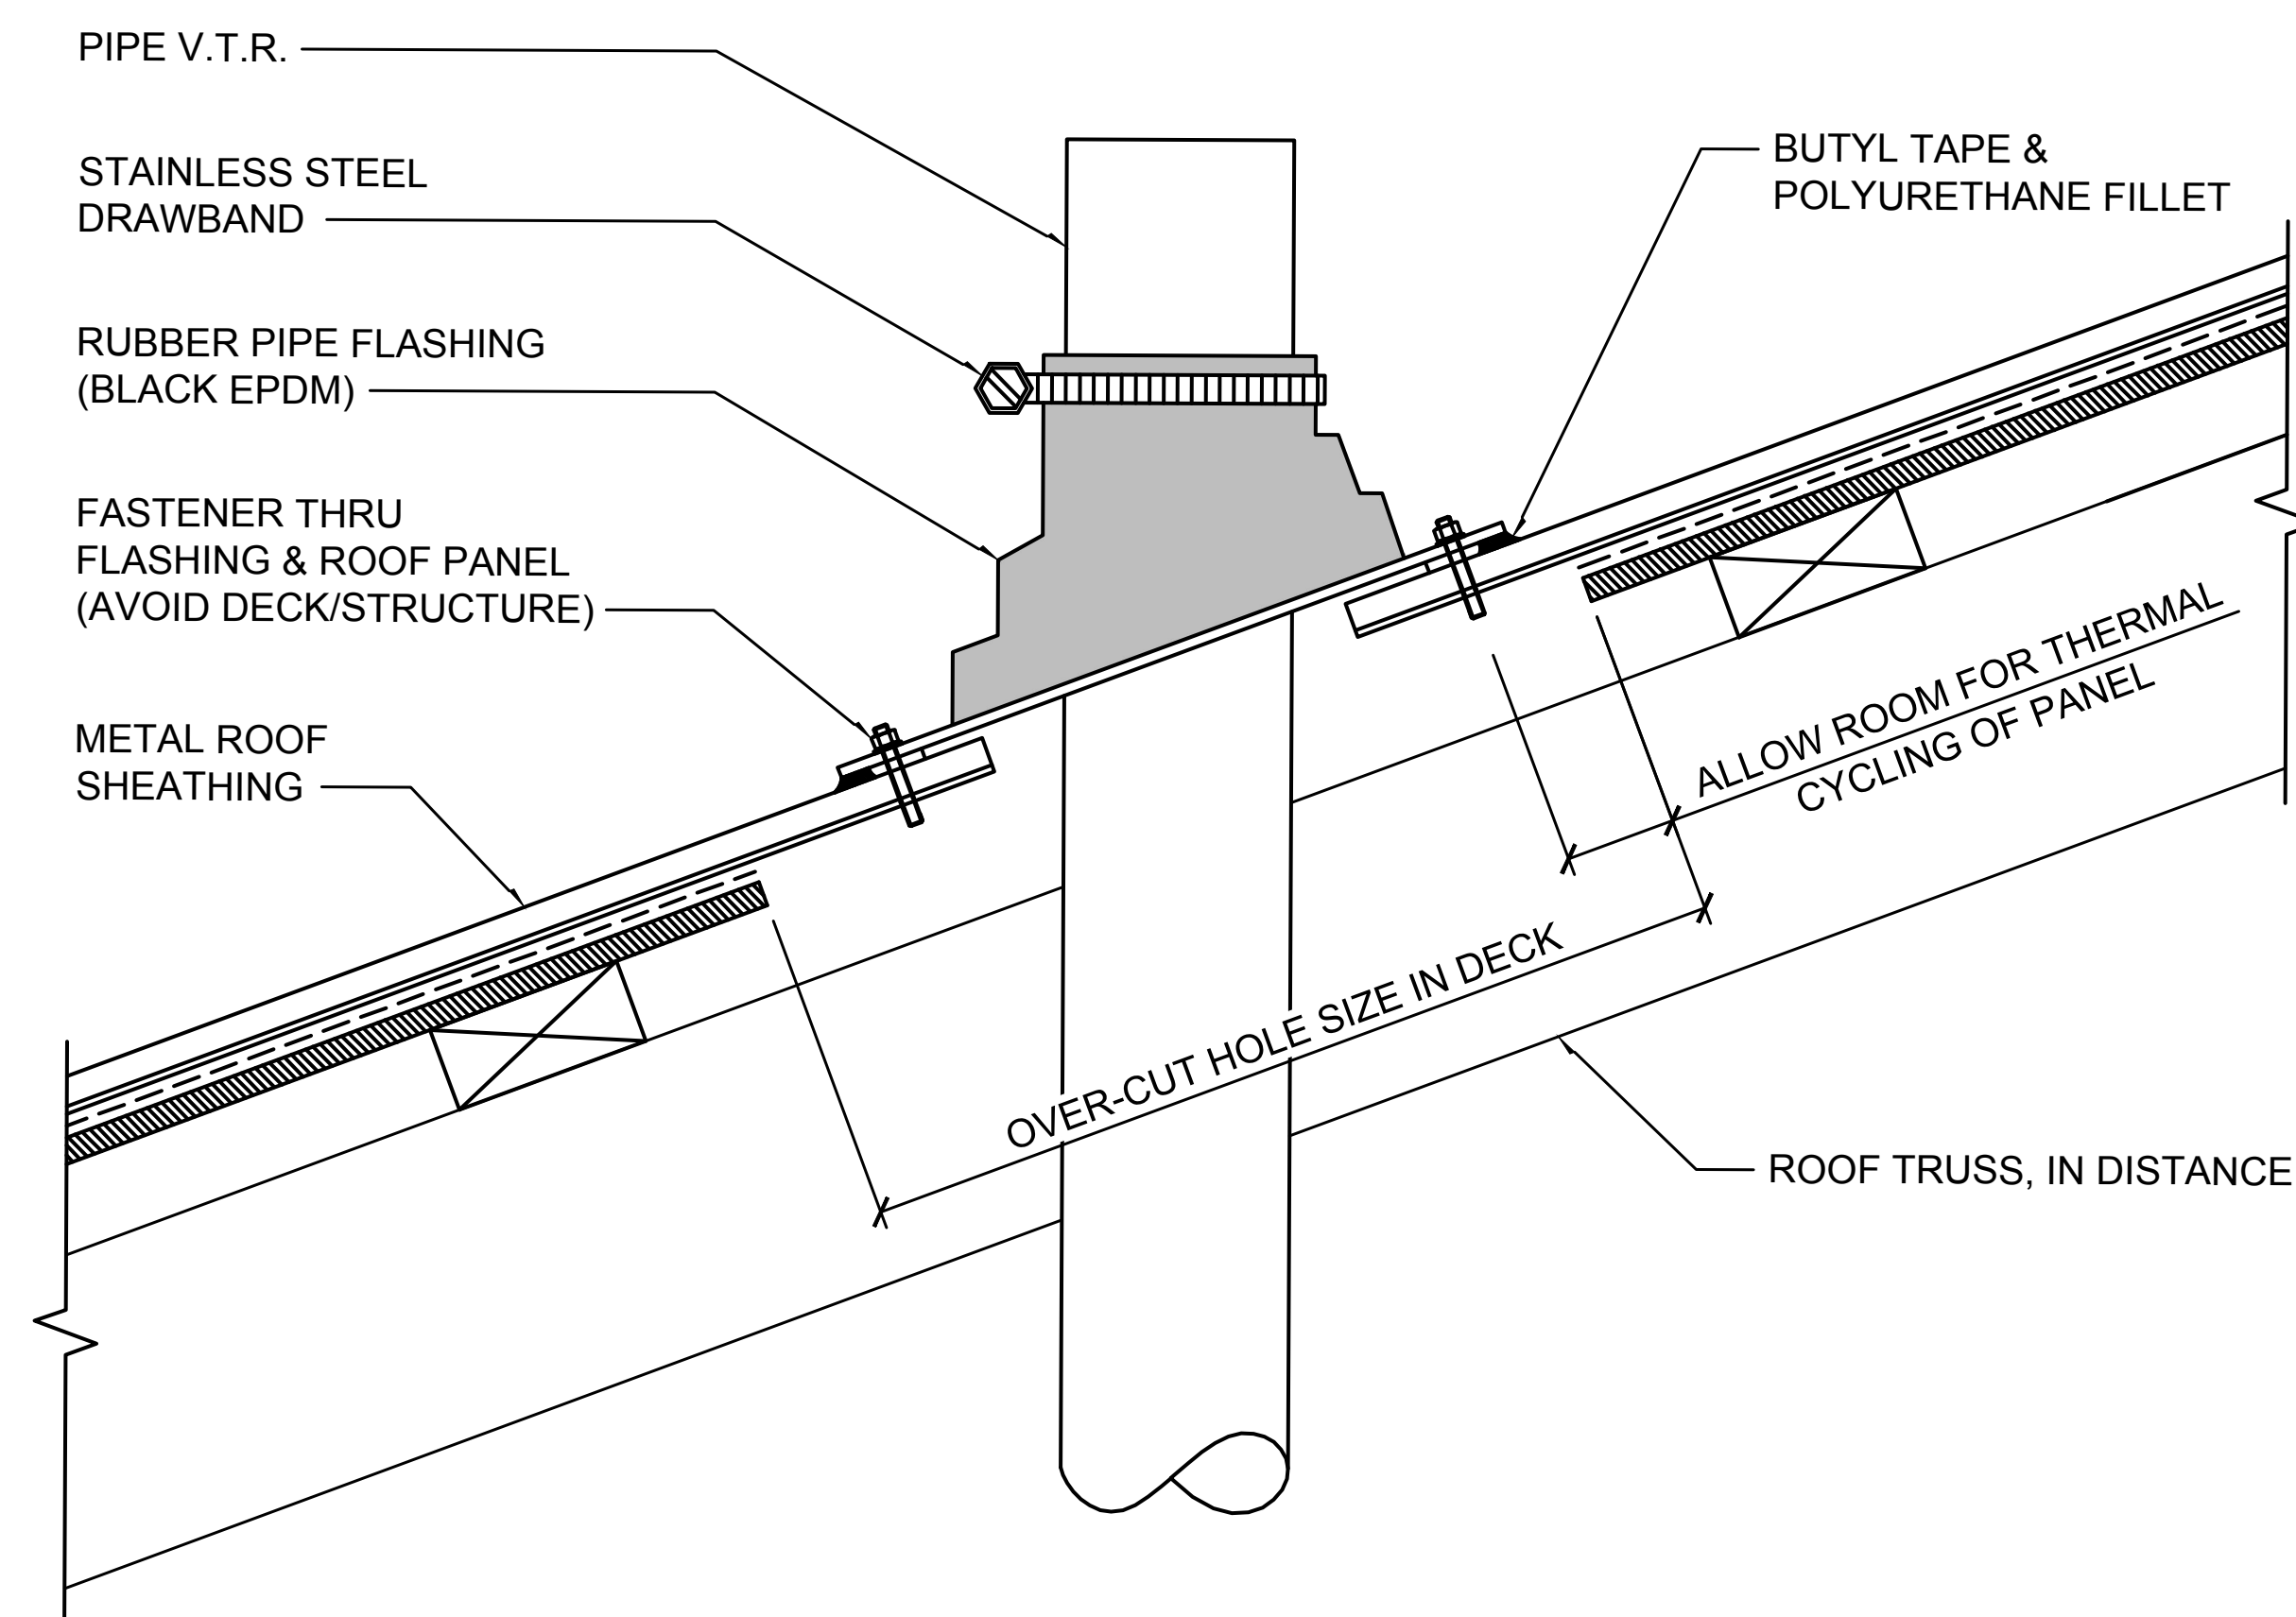

5 PIPE FLASHING DETAIL
S3.4 SCALE: 1:5