


**FLOTATION PLAN - FLOAT 'A'**

FIG. 13 SCALE 1"=20'



**FRAME PLAN - FLOAT 'A'**

FIG. 14 SCALE 1"=20'

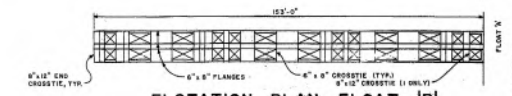


**FLOTATION PLAN - FLOAT 'B'**

FIG. 17 SCALE 1"=20'




**FRAME PLAN - FLOAT 'B'**

FIG. 18 SCALE 1"=20'

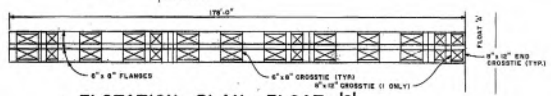

**FLOTATION PLAN - FLOAT 'C'**


FIG. 15 SCALE 1"=20'

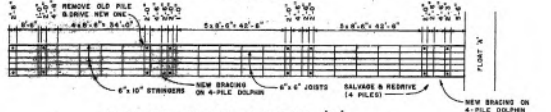

**FRAME PLAN - FLOAT 'C'**


FIG. 16 SCALE 1"=20'

**NOTE - IN FIGS. 13 TO 26 INCL. -**  
 INDICATES 2"x4"x4" PONTOON  
 INDICATES 2"x4"x8" PONTOON  
**NOTE - ALL DIMENSIONS CENTER TO CENTER OF BOLTS EXCEPT END DIMENSIONS WHICH ARE TO THE OUTSIDE OF THE STRUCTURAL MEMBER**

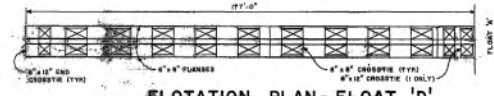


**FLOTATION PLAN - FLOAT 'D'**

FIG. 23 SCALE 1"=20'

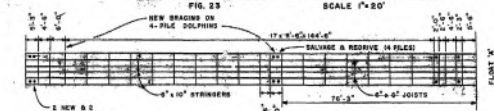


**FRAME PLAN - FLOAT 'D'**

FIG. 24 SCALE 1"=20'

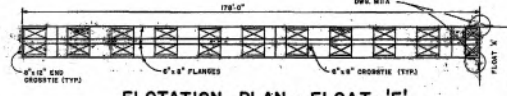


**FLOTATION PLAN - FLOAT 'E'**

FIG. 21 SCALE 1"=20'

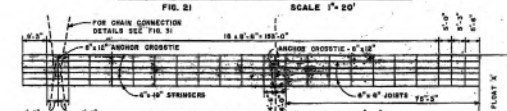


**FRAME PLAN - FLOAT 'E'**

FIG. 22 SCALE 1"=20'

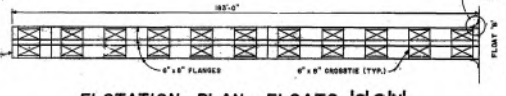

**FLOTATION PLAN - FLOATS 'G&H'**

FIG. 19 SCALE 1"=20'

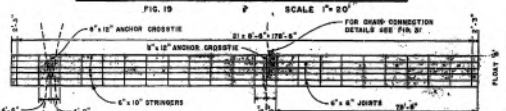


**FRAME PLAN - FLOATS 'G&H'**

FIG. 20 SCALE 1"=20'




**FLOTATION PLAN - FLOAT 'F'**

FIG. 25 SCALE 1"=20'

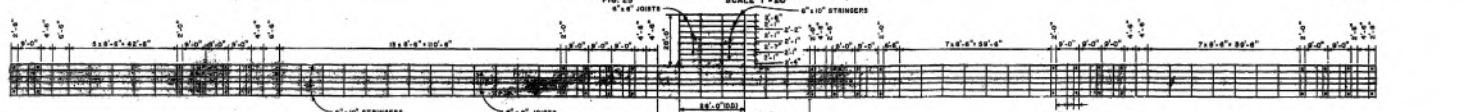


**FRAME PLAN - FLOAT 'F'**

FIG. 26 SCALE 1"=20'

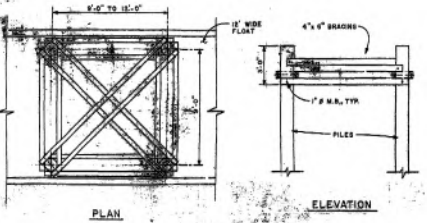


**FIG. 29 PILE BRACING DETAIL**

SCALE 1/4"=1'-0"

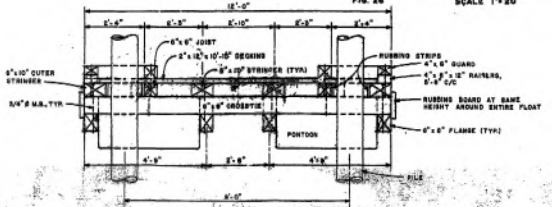

**FIG. 28 SECTION - TYP.**

SCALE 1/2"=1'-0"

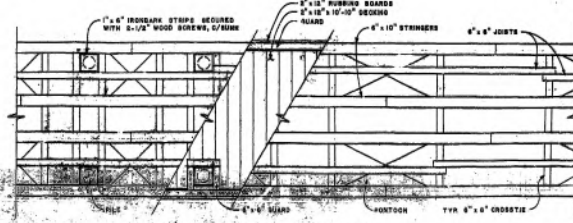

**FIG. 27 PLAN - TYP.**

SCALE 1/2"=1'-0"

**NOTE - FOR STRINGER AND JOIST POLICE DETAILS SEE STD. DWG. M&A 84**

Public Works / Travaux publics  
Canada / Canada

PACIFIC REGION

A BIC  
 A BIC  
 B BIC  
 C BIC

FOR REFERENCE ONLY

PRINCE RUPERT, B.C.  
 (FAIRVIEW BAY)  
 FLOAT RENEWALS

FLOAT CONSTRUCTION DETAILS

87152

C 155-42

74-P36