




1 EXISTING BOILER (B-1)



2 HEATING SUPPLY AND RETURN - MECHANICAL ROOM

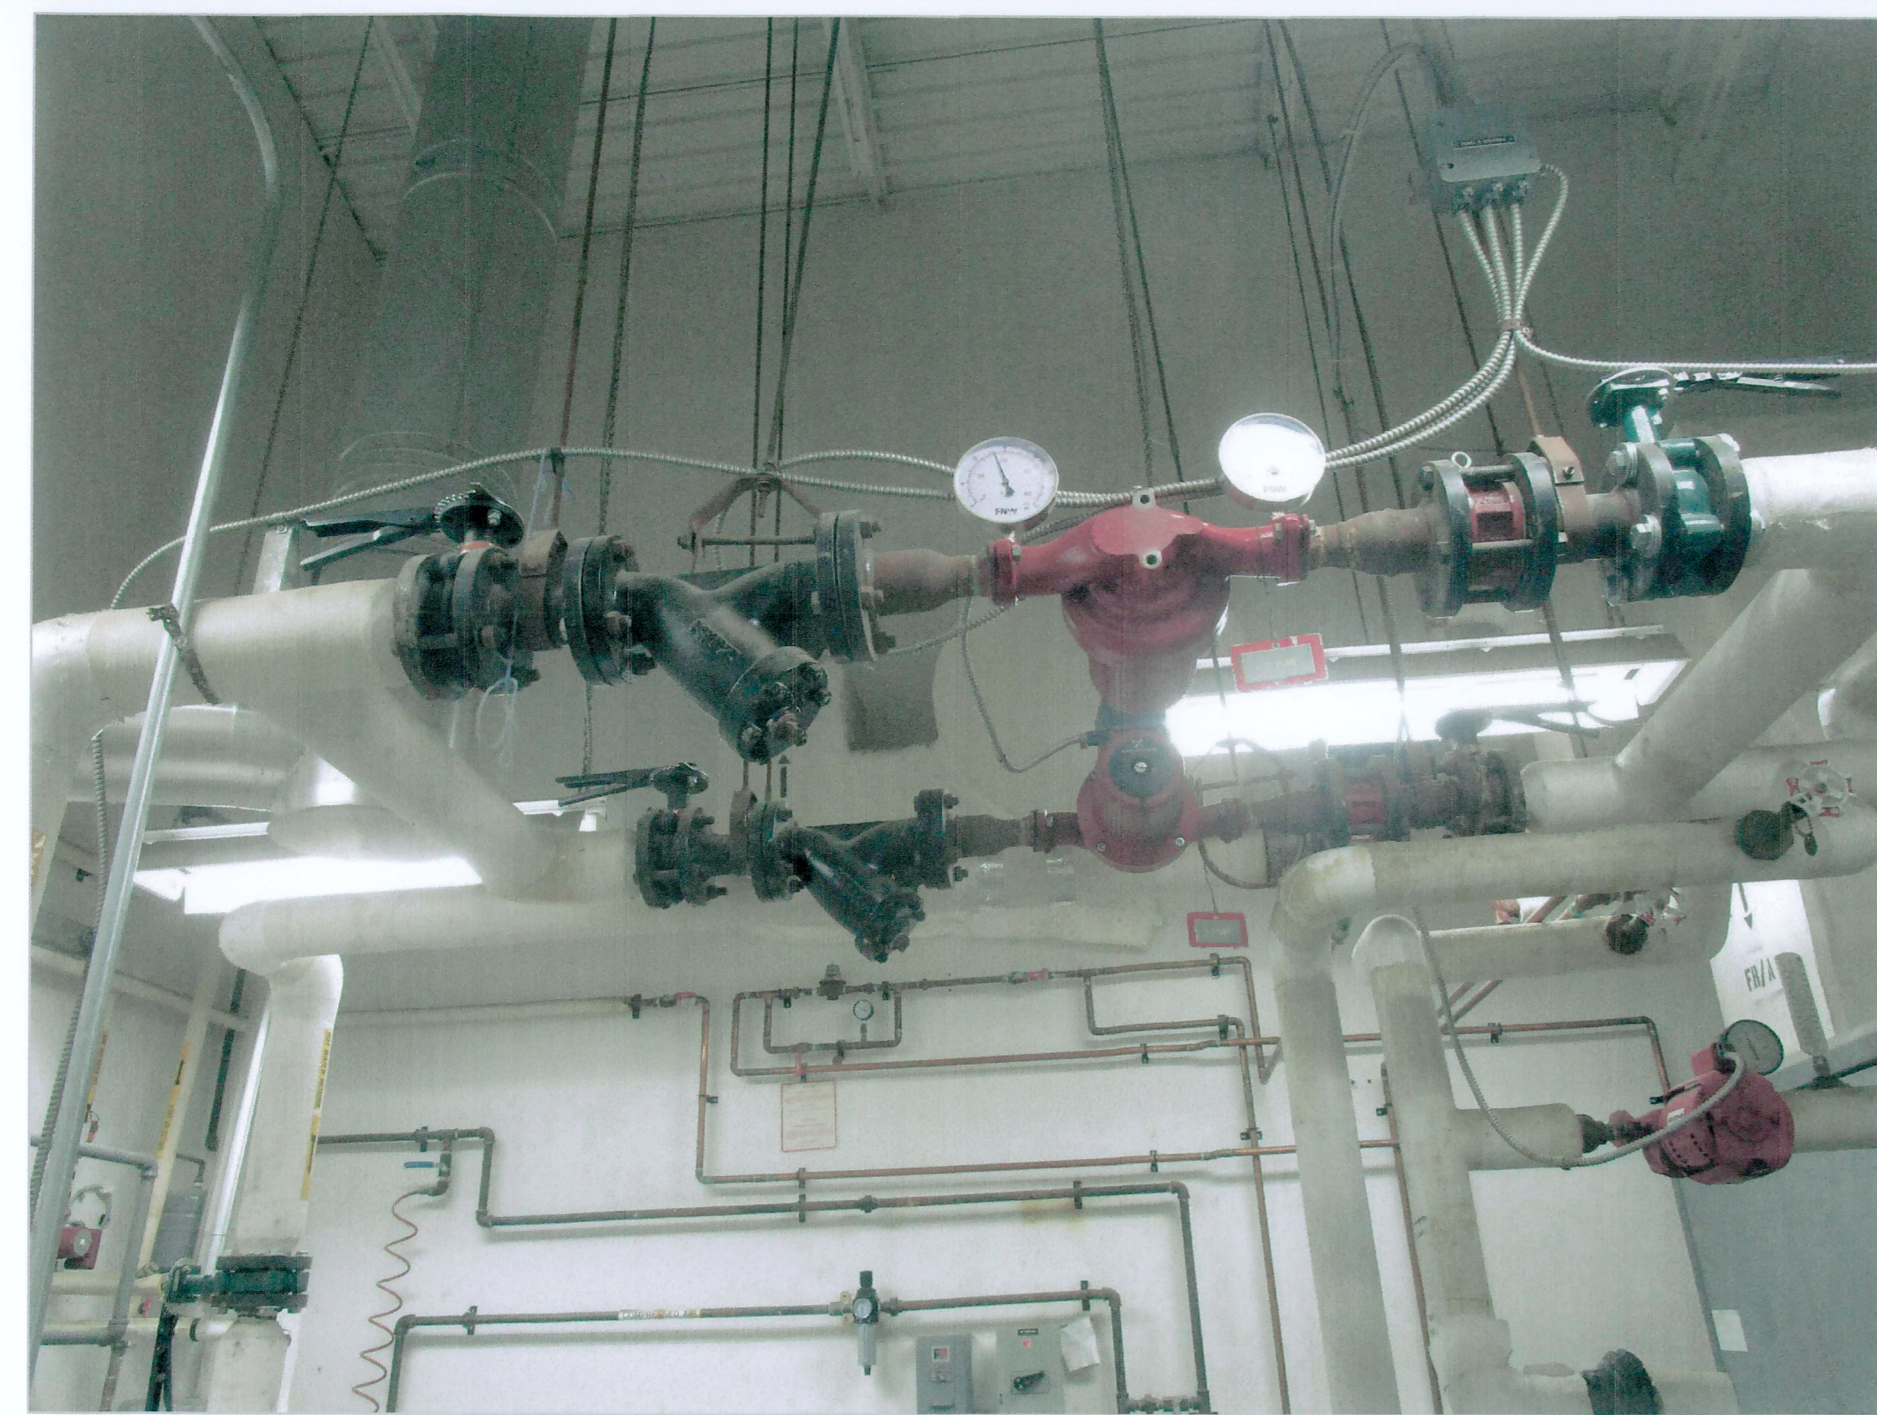

3 EXISTING AIR HANDLING UNIT (AHU-1)



4 EXISTING AHU-1 O/A & R/A MOTORIZED DAMPERS




5 EXISTING HUMIDIFIER (HUM-1)



6 EXISTING CONTROL PANEL



7 TYPICAL EXISTING FORCE FLOW AND THERMOSTAT

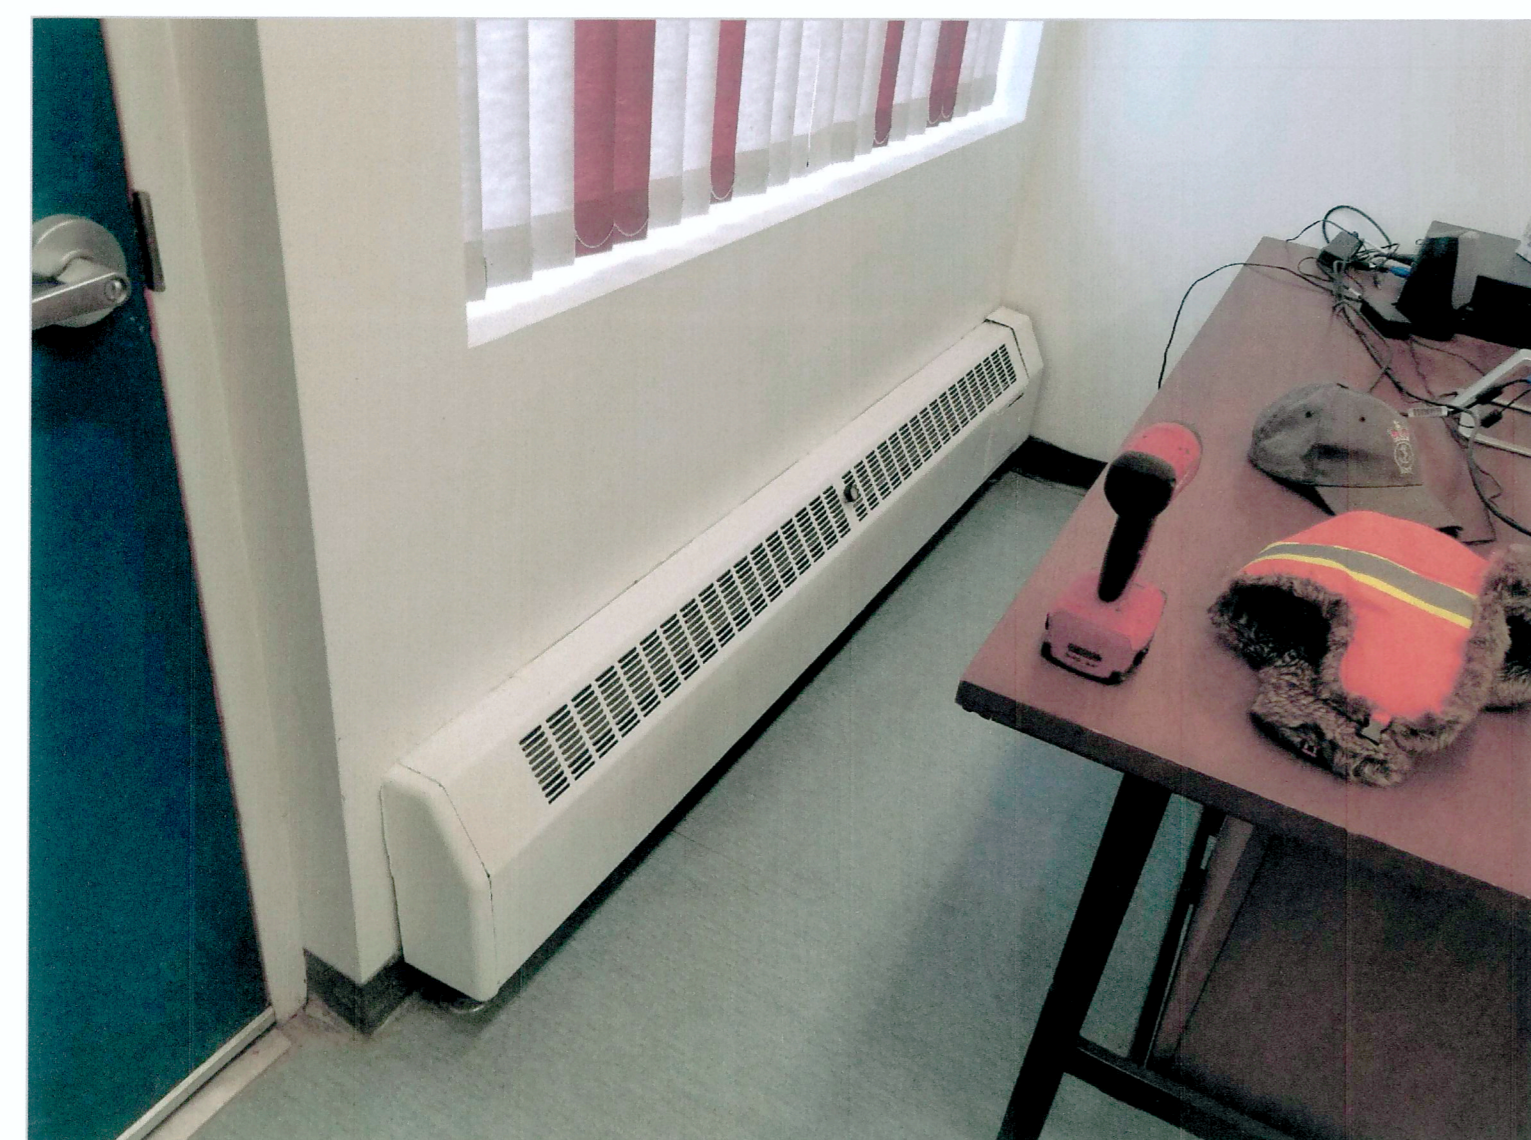


8 TYPICAL EXISTING HYDRONIC FINNED TUBE BASEBOARD HEATER



9 TYPICAL EXISTING RADIANT HEATER



10 EXISTING OUTDOOR CONDENSING UNIT

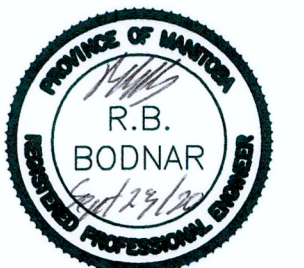

ENGINEERS  
GEOMETRISTS  
MANITOBA  
Certificate of Authorization  
KGS Group  
No. 245

**KGS**  
GROUP

Revision	Description	Date
1	Issued for Construction	2020/09/23
0	Issued for Tender	2020/03/23

Client: \_\_\_\_\_

**DFO CENTRAL AND ARCTIC REGION**

CANADIAN COAST GUARD BASE

Project: **SELKIRK, MANITOBA**

**HVAC REFURBISHMENT**

Designed by: **MJ** Conçu par

Drawn by: **MJ** Dessiné par

Approved by: *[Signature]* Approuvé par  
DFO Project Manager / Administrateur de Projets MPO  
**ALDIN JANSEN**

Drawing title: **MECHANICAL EXISTING HVAC EQUIPMENT** Titre du dessin

Project no./No. du projet: \_\_\_\_\_ Drawing no./No. du dessin: **M07** Revision no.: **1**

**1**  
OF 7