




**1 P-GATES**  
L-503 NTS

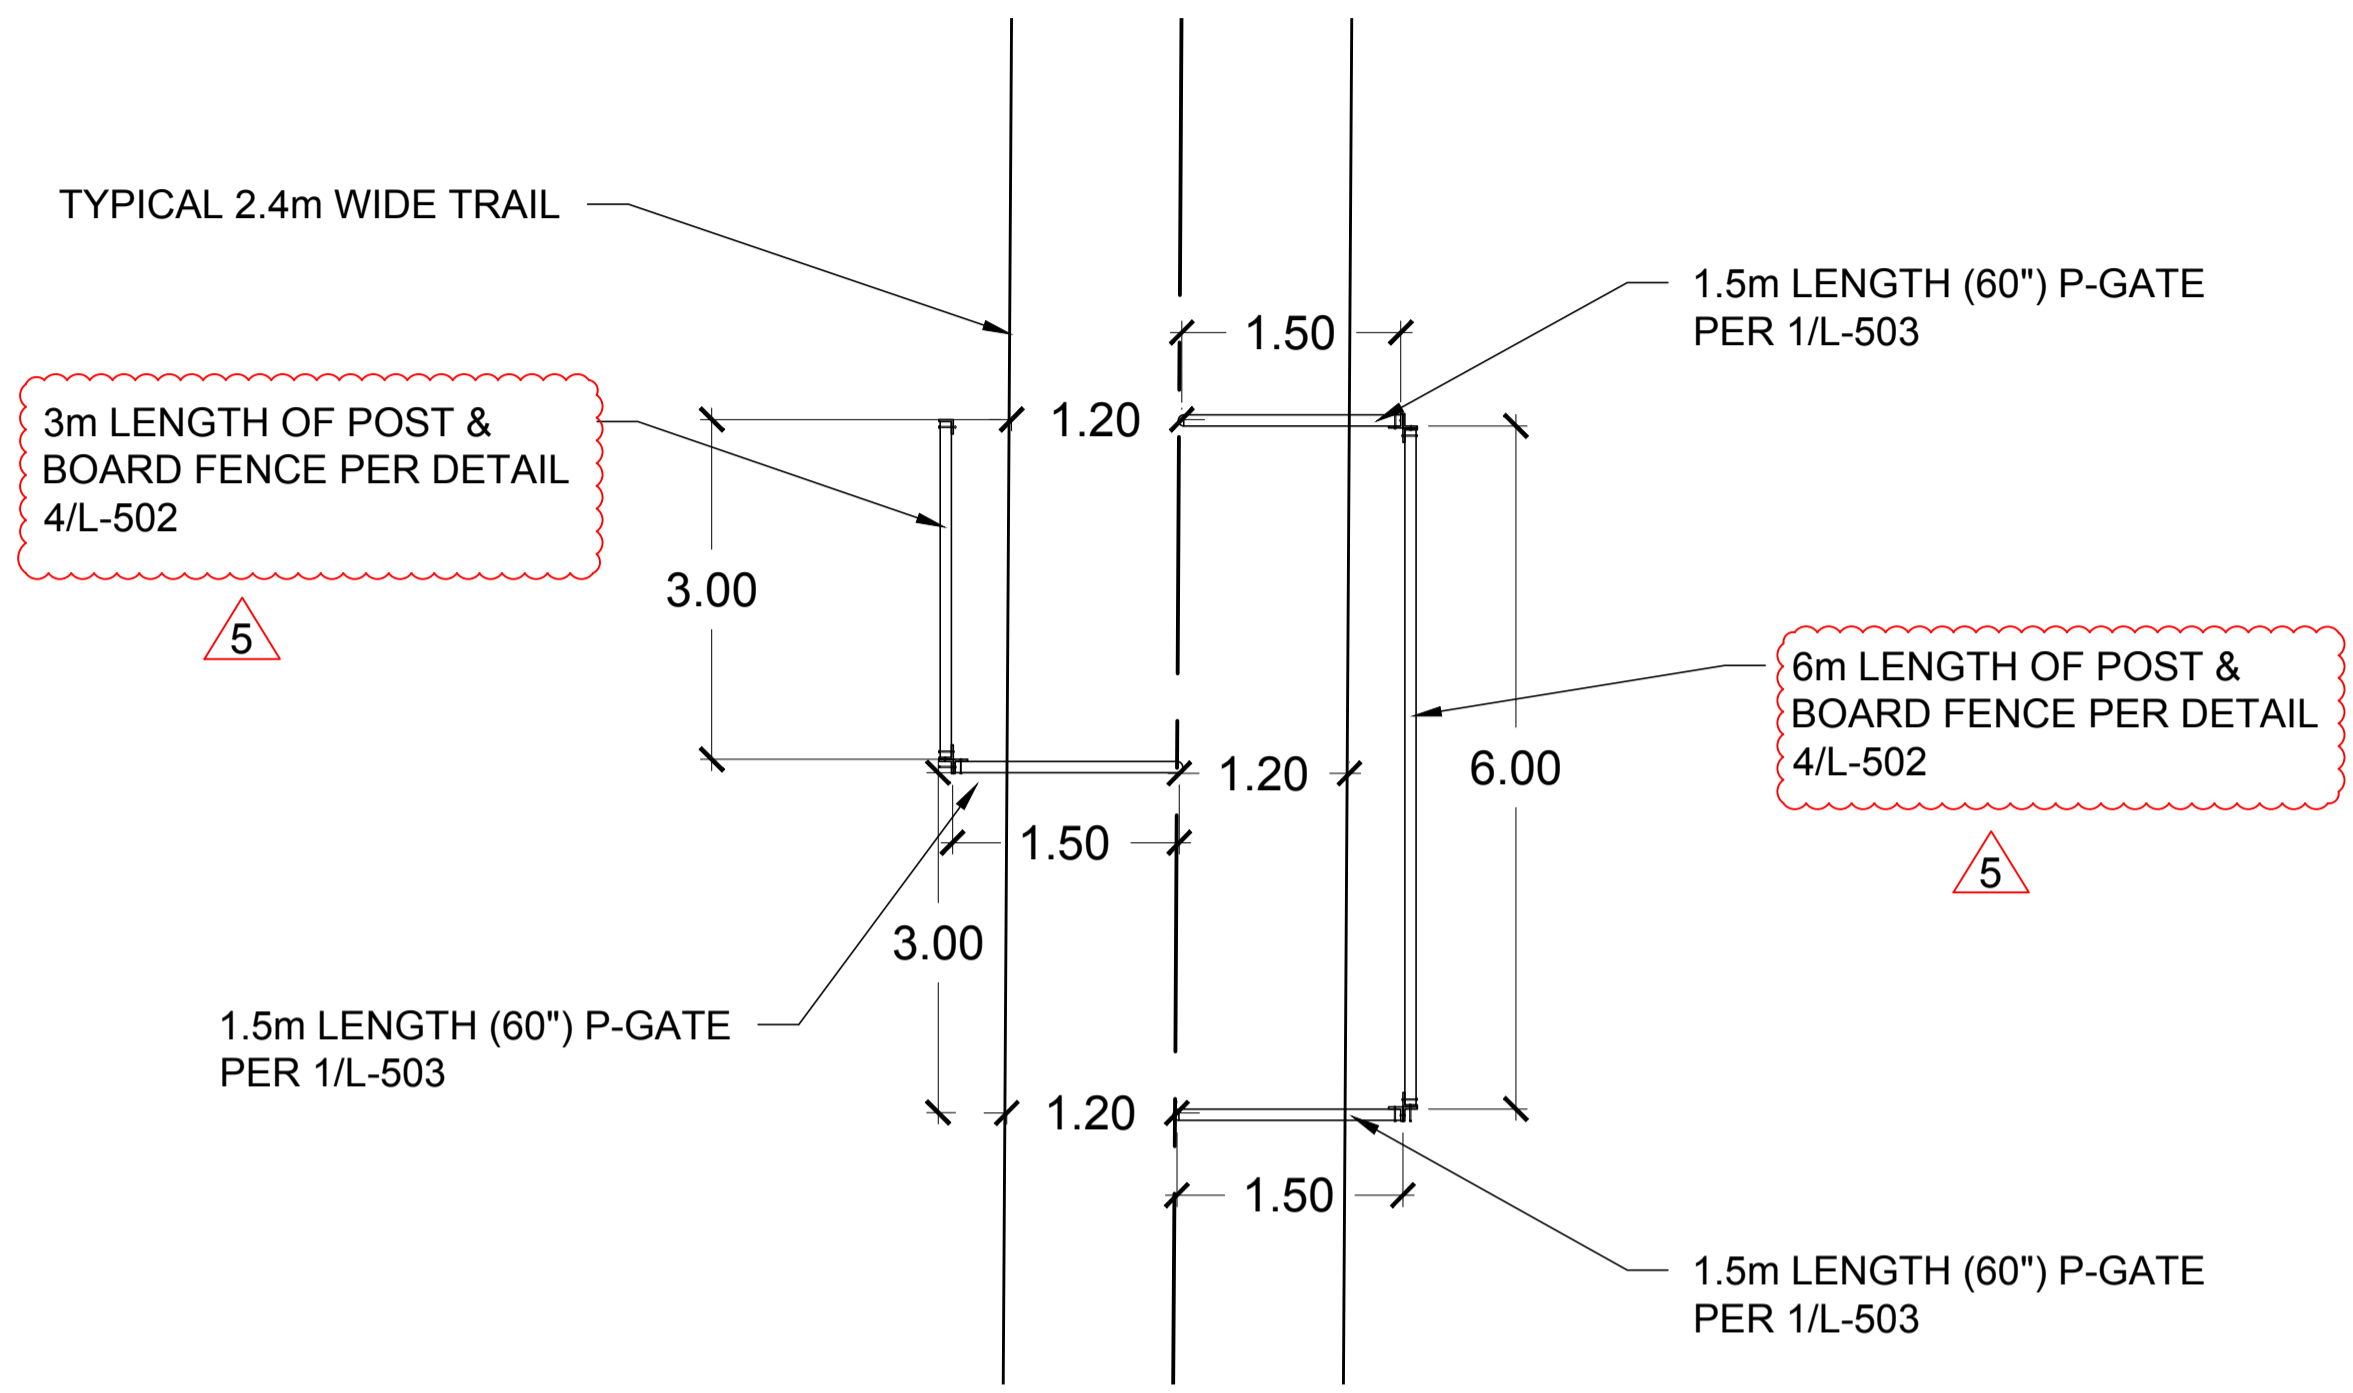


**2 CHICANE WITH P-GATES**  
L-503 NTS

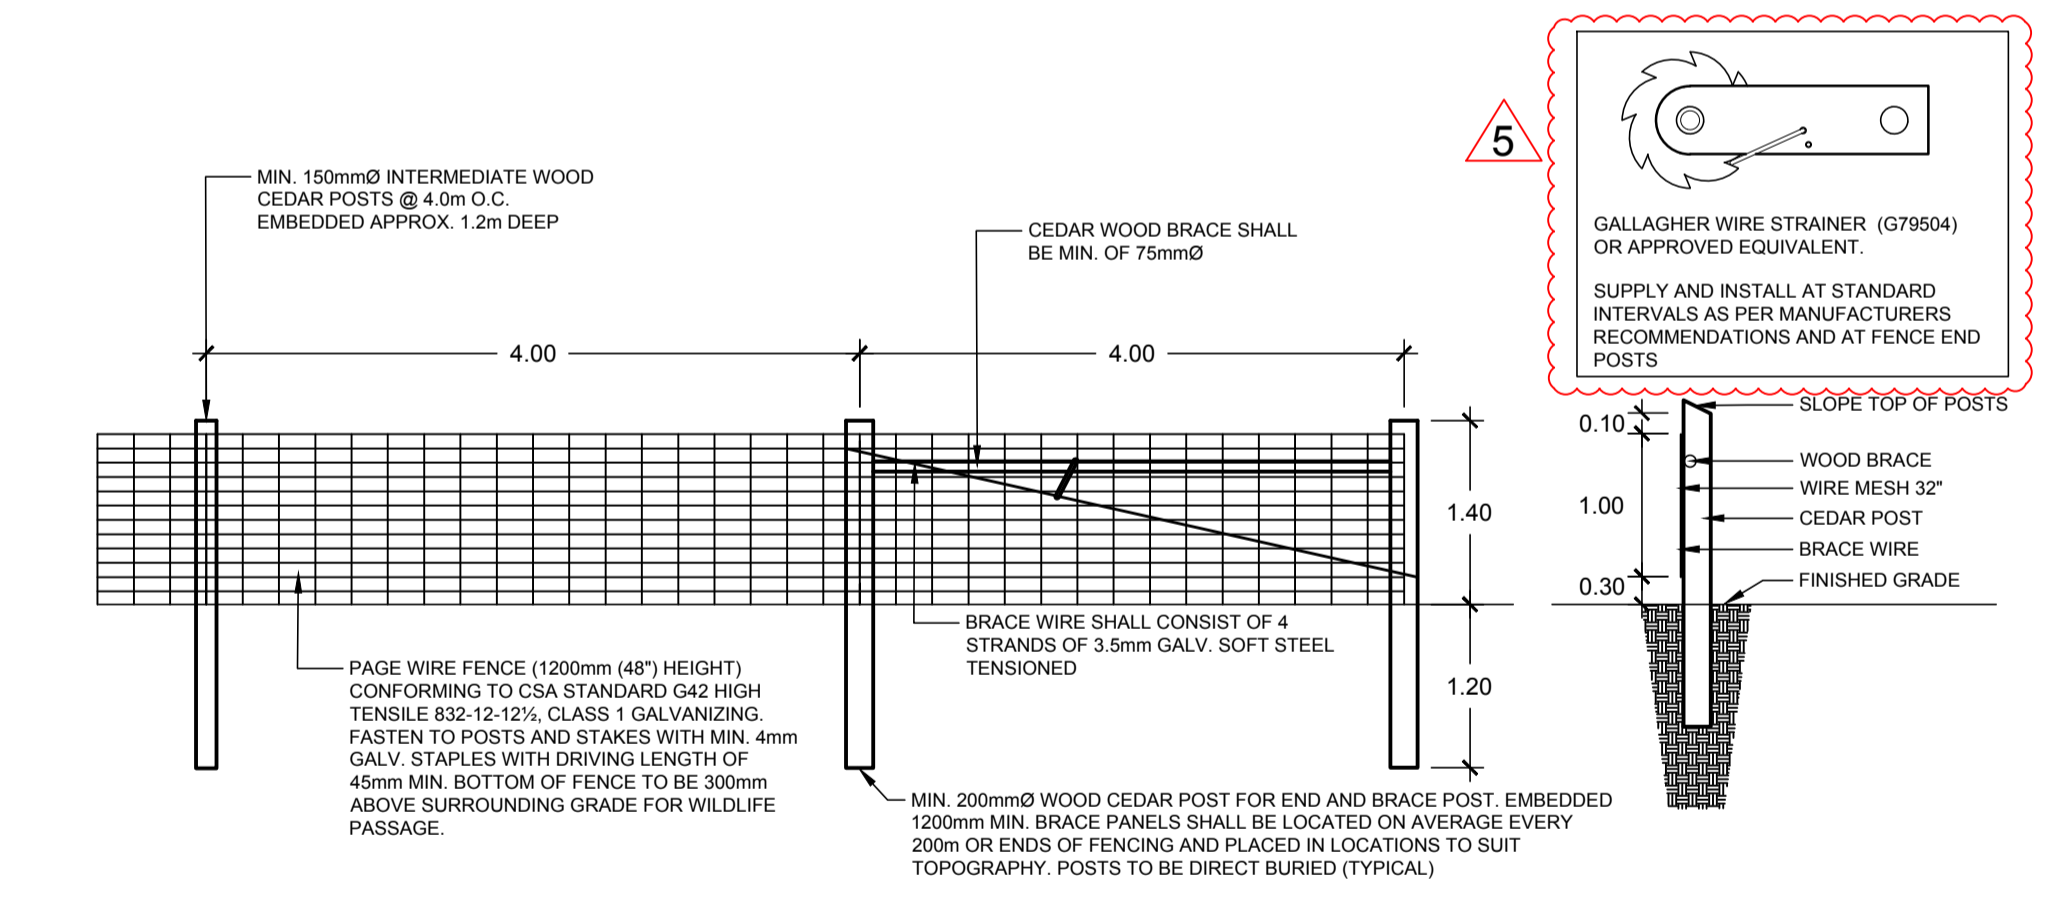

**3 POST & WIRE FENCE - NO BOTTOM GAP**  
L-503 NTS

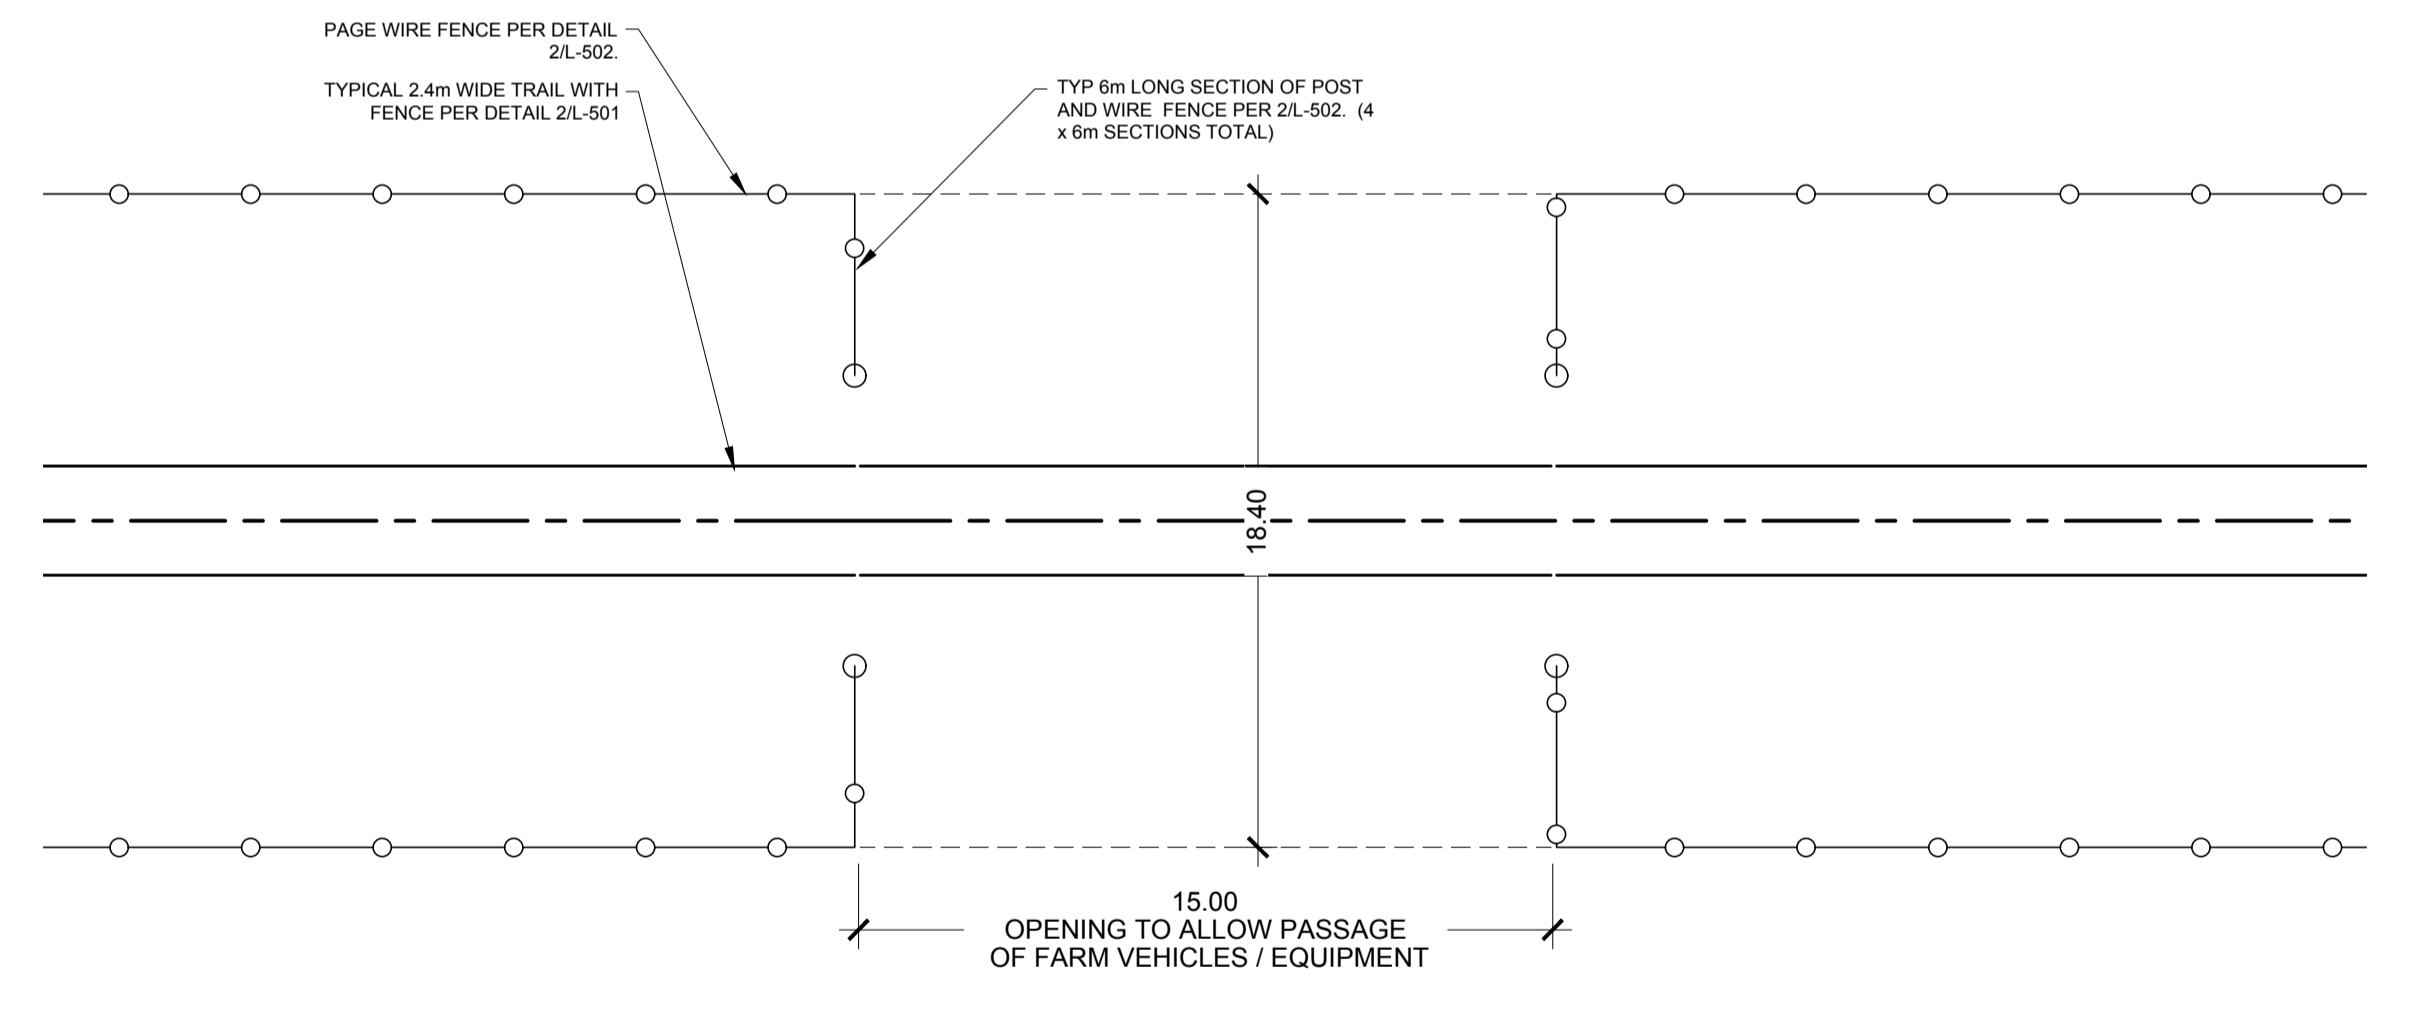


**4 FARM CROSSING**  
L-503 NTS

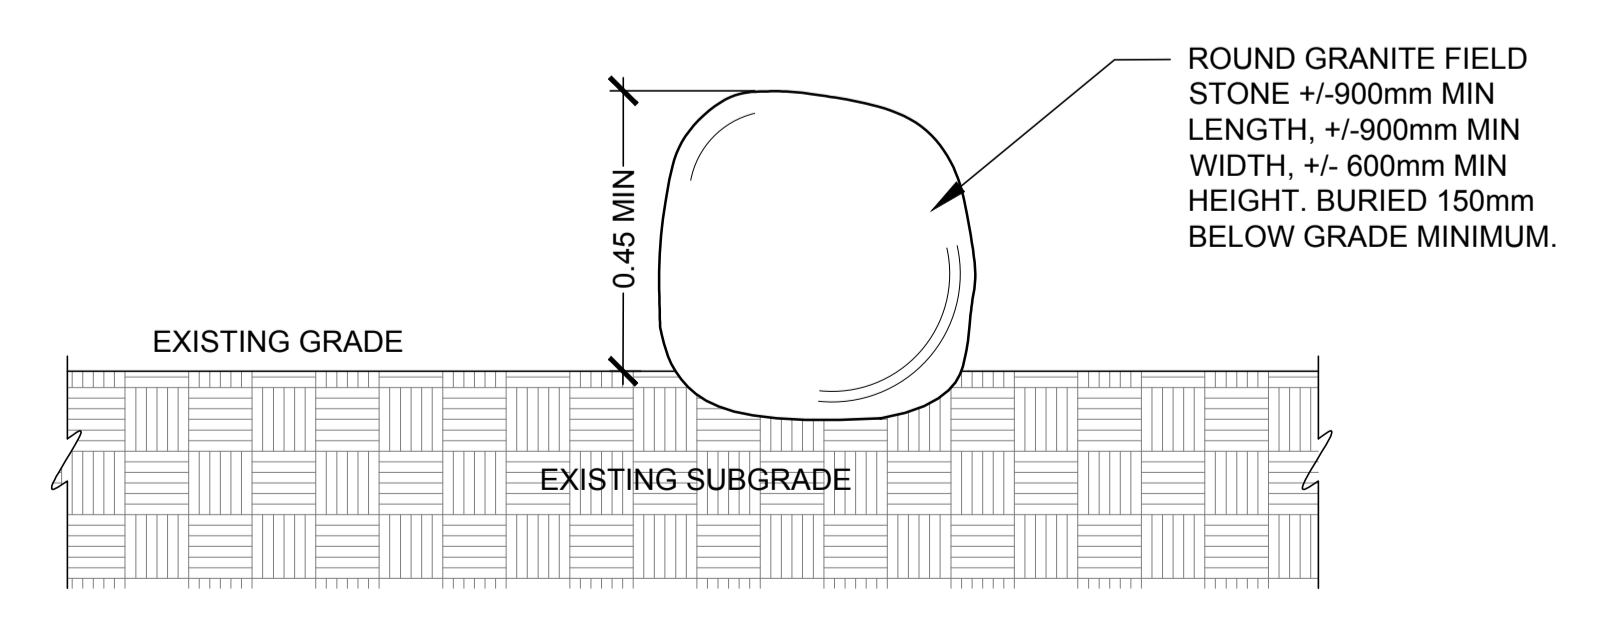

**5 FIELD STONE**  
L-503 NTS


NO	DATE	REVISION/ISSUED	BY	APPD
5	12/4/2020	ISSUED FOR ADDENDUM #1	CB	CB
4	11/24/2020	ISSUED FOR TENDER	CB	CB
3	11/06/2020	ISSUED FOR 90% REVIEW	CB	CB
2	10/30/2020	ISSUED FOR 90% REVIEW	CB	CB
1	08/25/2020	ISSUED FOR CLIENT REVIEW	CB	CB

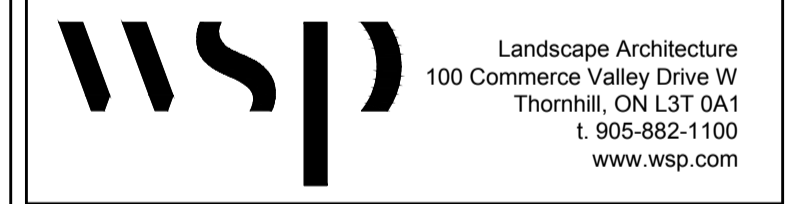

CLIENT: **ROUGE NATIONAL URBAN PARK PHASE 3 TRAILS**

SITE ADDRESS: **ROUGE NATIONAL URBAN PARK**

DRAWING TITLE: **DETAILS**

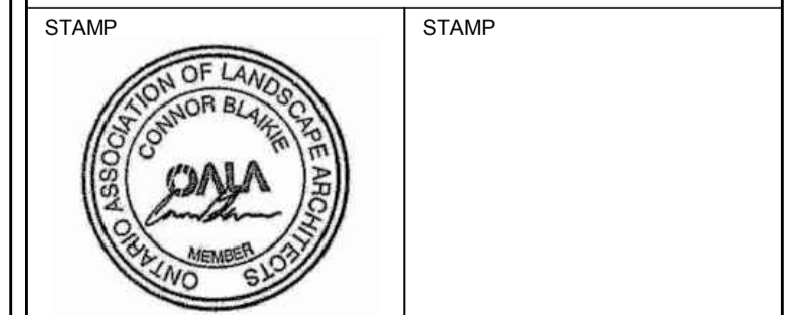

DESIGNED	IG/CB	DRAWN	CB	CHECKED	CB
SCALE	AS SHOWN	DATE	NOVEMBER 2020		
PROJECT NUMBER	19M-01556-00		DWG. NUMBER	L-503	