

FISHERIES & OCEANS CANADA INSTITUTE OF OCEAN SCIENCES STAGE 1 - ROOFING REMEDIATION

PACIFIC GEOSCIENCE CENTRE

SHEET	TITLE
1-1	Title Sheet
1-2	Pacific Geoscience Centre - Plan
1-3	Pacific Geoscience Centre - Plan
1-4	Pacific Geoscience Centre - Details
1-5	Pacific Geoscience Centre - Details

ARCHITECT _____


STRUCTURAL _____



MECHANICAL _____

ELECTRICAL _____

CIVIL _____

RATIO



DWG. NO.	DRAWING REFERENCES	NOTES	NO.	DATE	REVISIONS	DESIGNED Designer	DRAWN	Author	CHECKED	Checker	RECOMMENDED	APPROVED	APPROVED	 FISHERIES AND OCEANS CANADA REAL PROPERTY AND SAFETY AND SECURITY INSTITUTE OF OCEAN SCIENCES ROOFING REMEDIATION 9860 WEST SAANICH RD SIDNEY BC, V8L 2B2	SCALE
															START DATE
														DRAWING NUMBER 1-1	
														OF	
														REVISION	

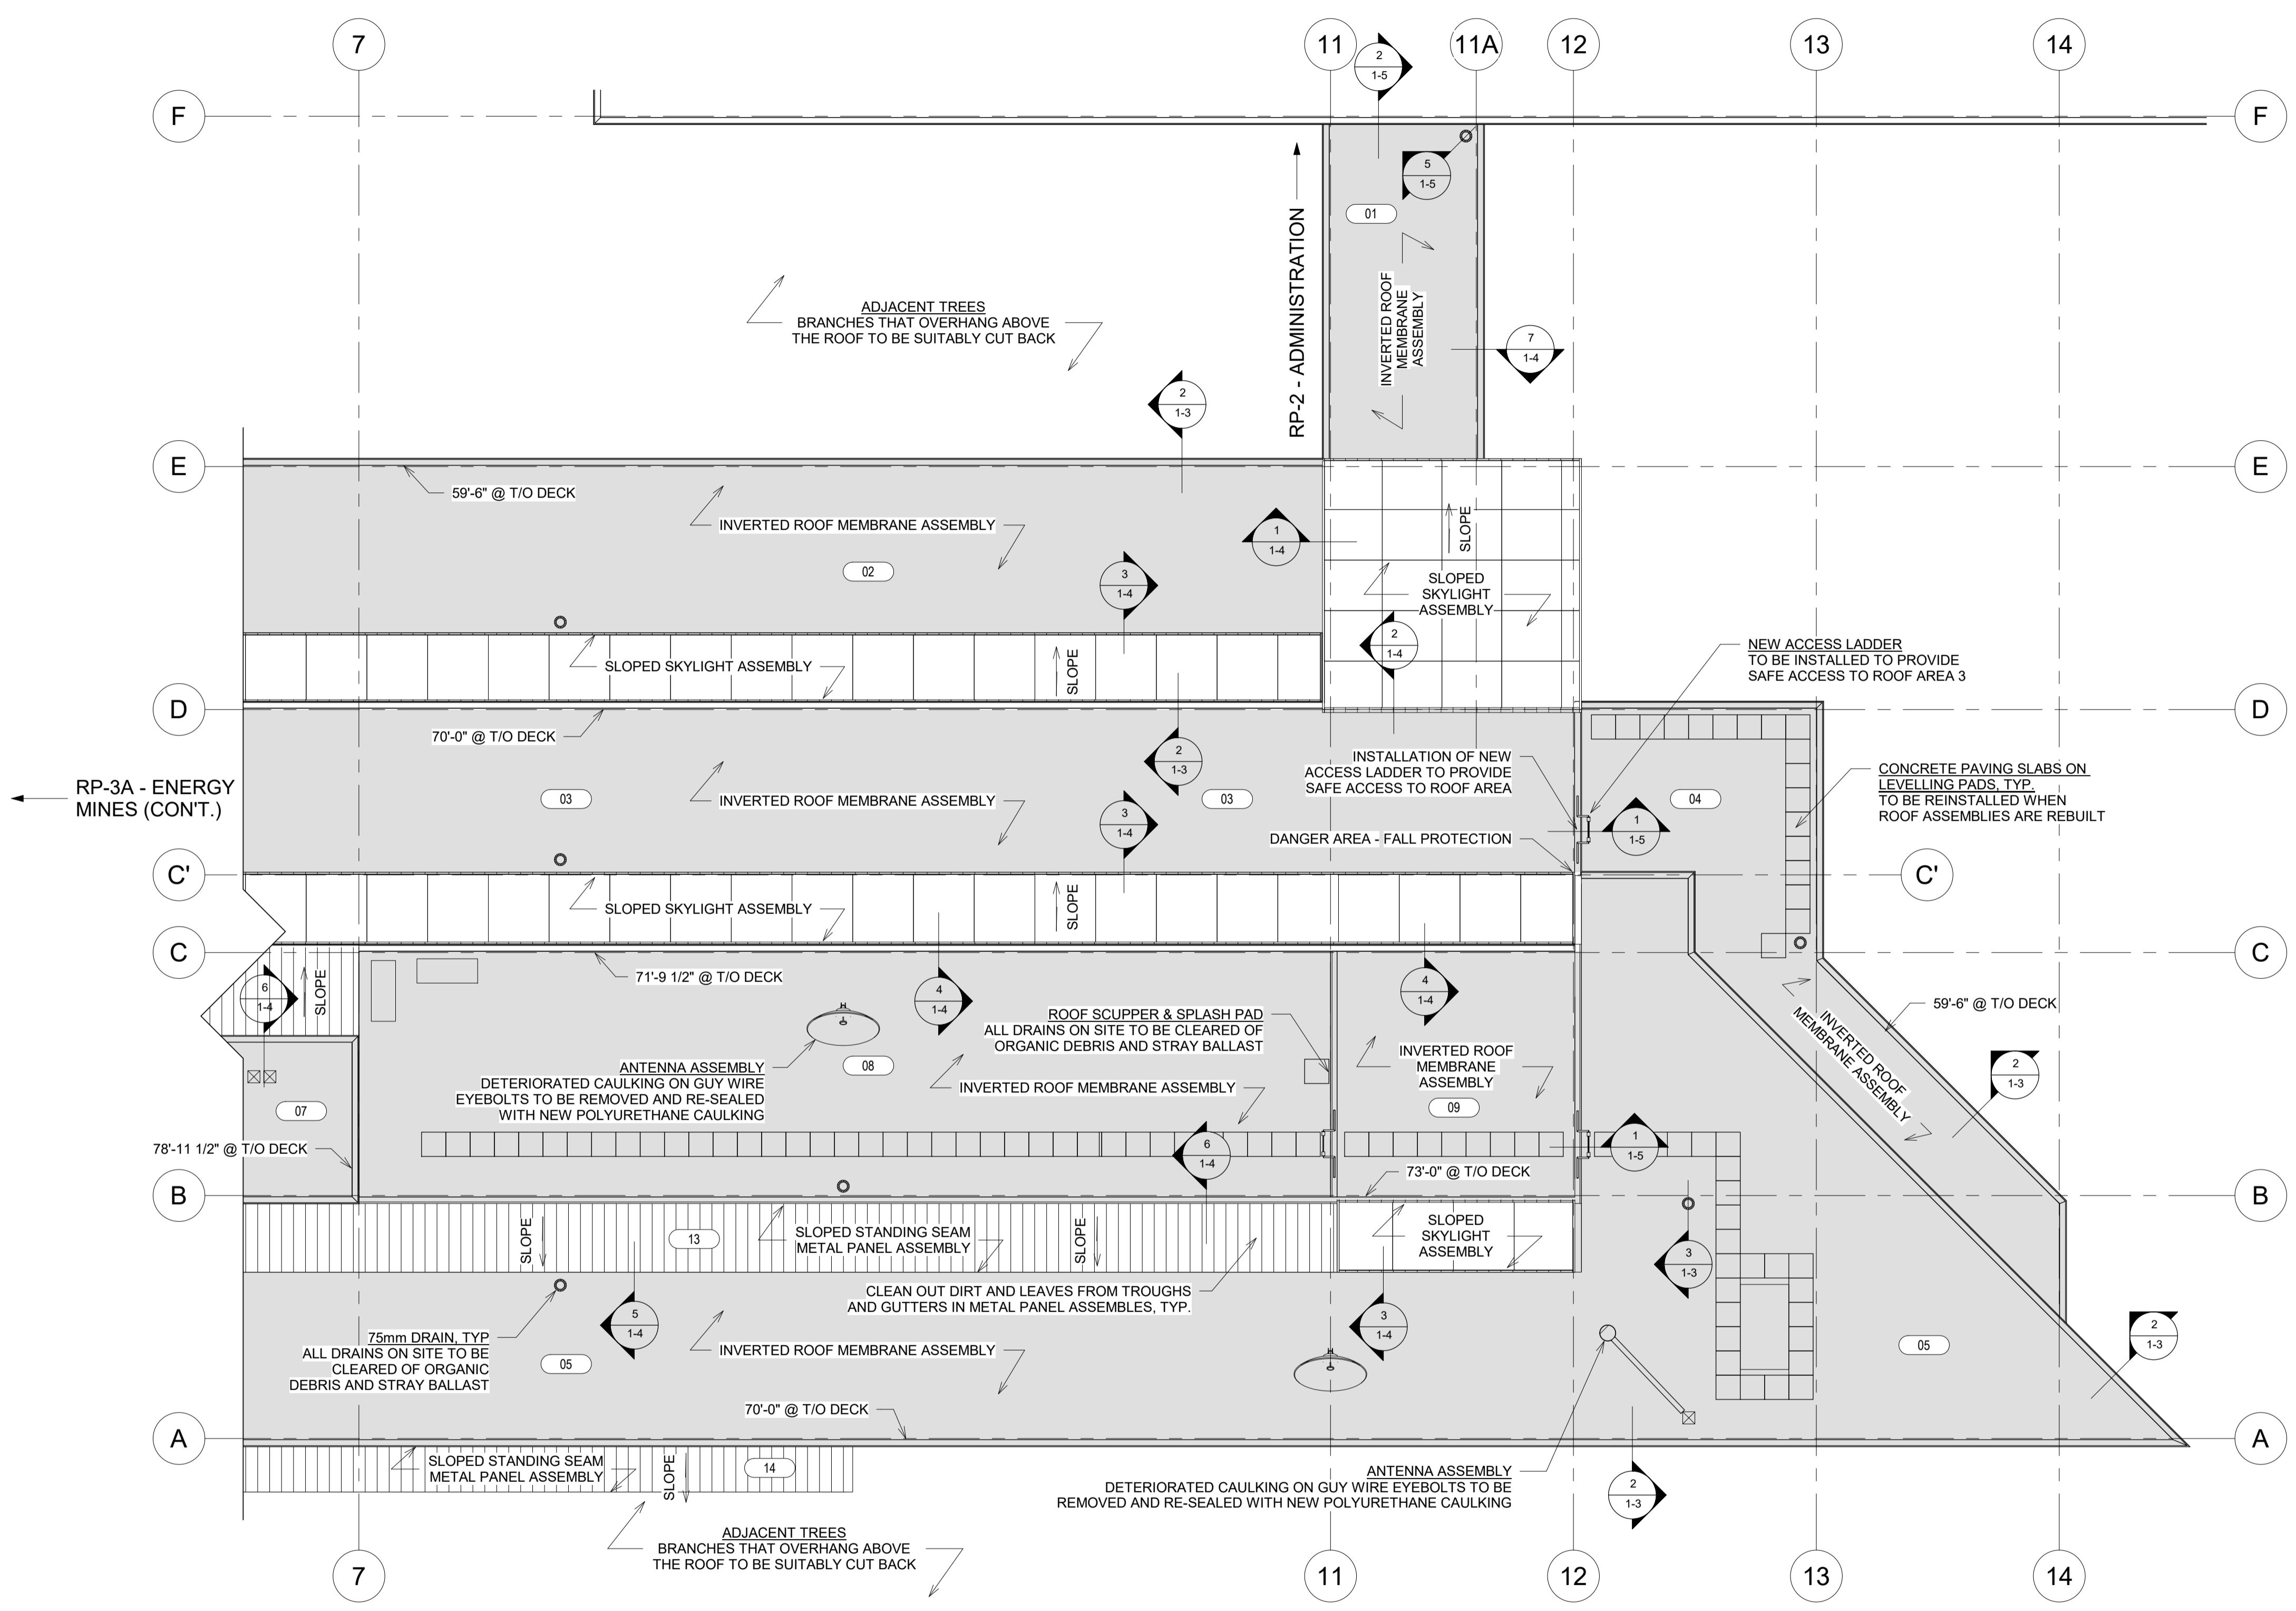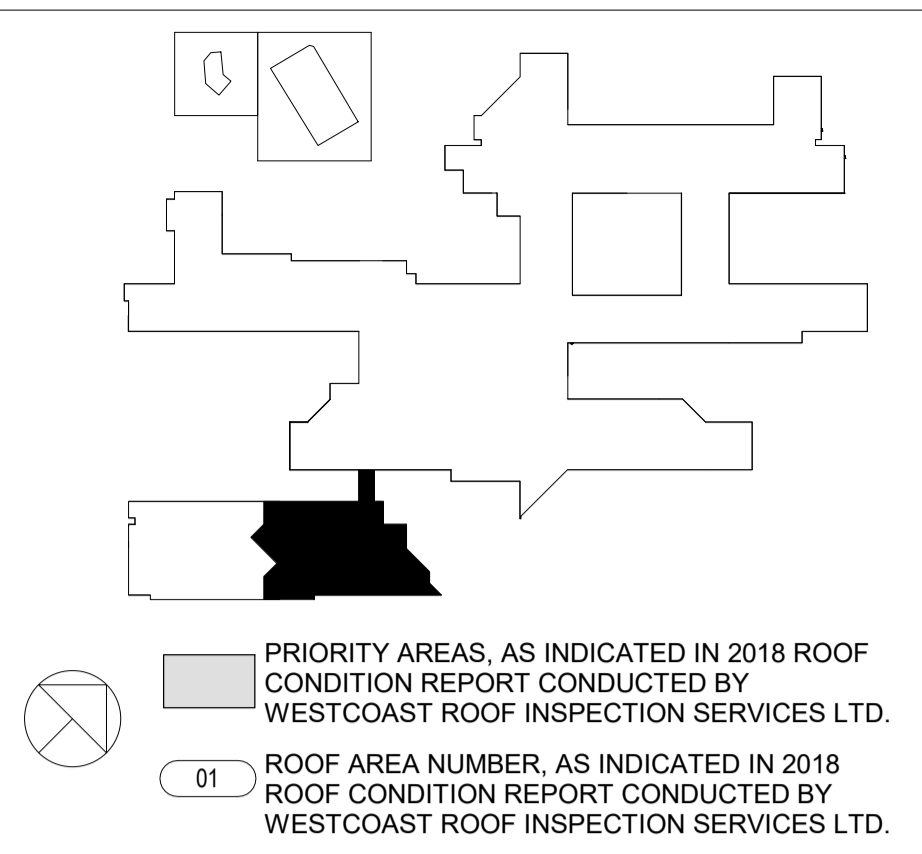



1 ROOF - PACIFIC GEOSCIENCES - EAST
1:100

RATIO

<p>FISHERIES AND OCEANS CANADA REAL PROPERTY AND SAFETY AND SECURITY</p>		<p>SCALE As indicated</p> <p>START DATE</p> <p>DRAWING NUMBER 1-2 OF</p> <p>REVISION</p>					
<p>INSTITUTE OF OCEAN SCIENCES ROOFING REMEDIATION</p> <p>9860 WEST SAANICH RD SIDNEY BC, V8L 2B2</p>							
DWG. NO.	DRAWING REFERENCES	NOTES	NO.	DATE	REVISIONS	DESIGNED	APPROVED
						DRAWN MK	APPROVED
						CHECKED Checker	APPROVED
						RECOMMENDED	APPROVED
							APPROVED
							APPROVED

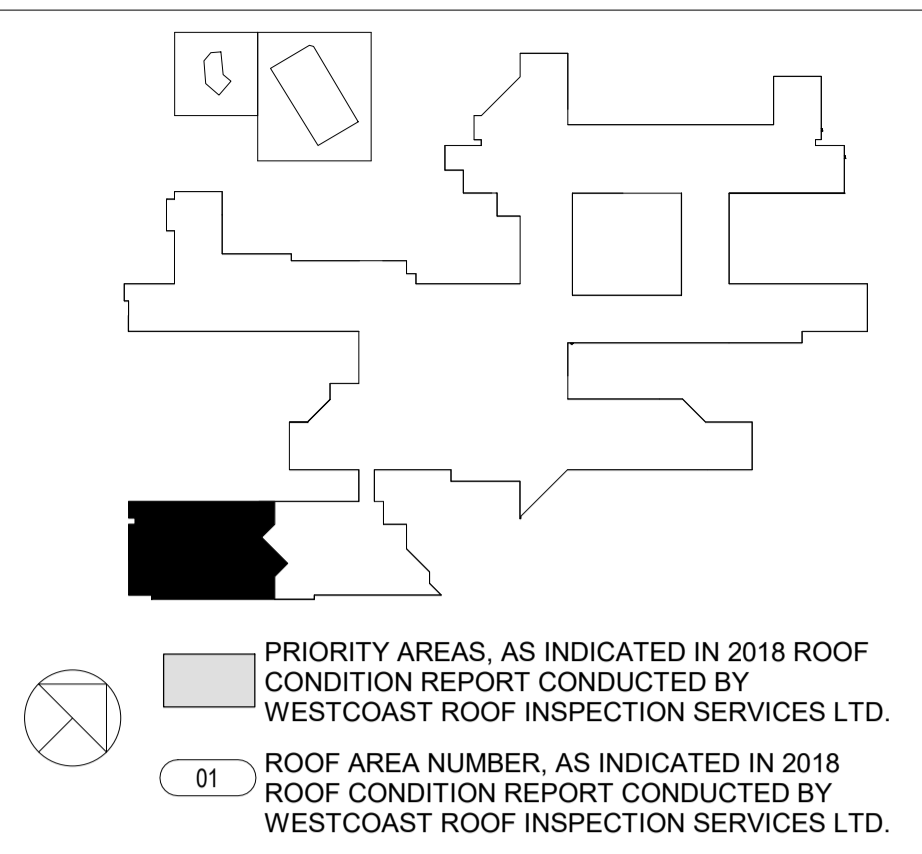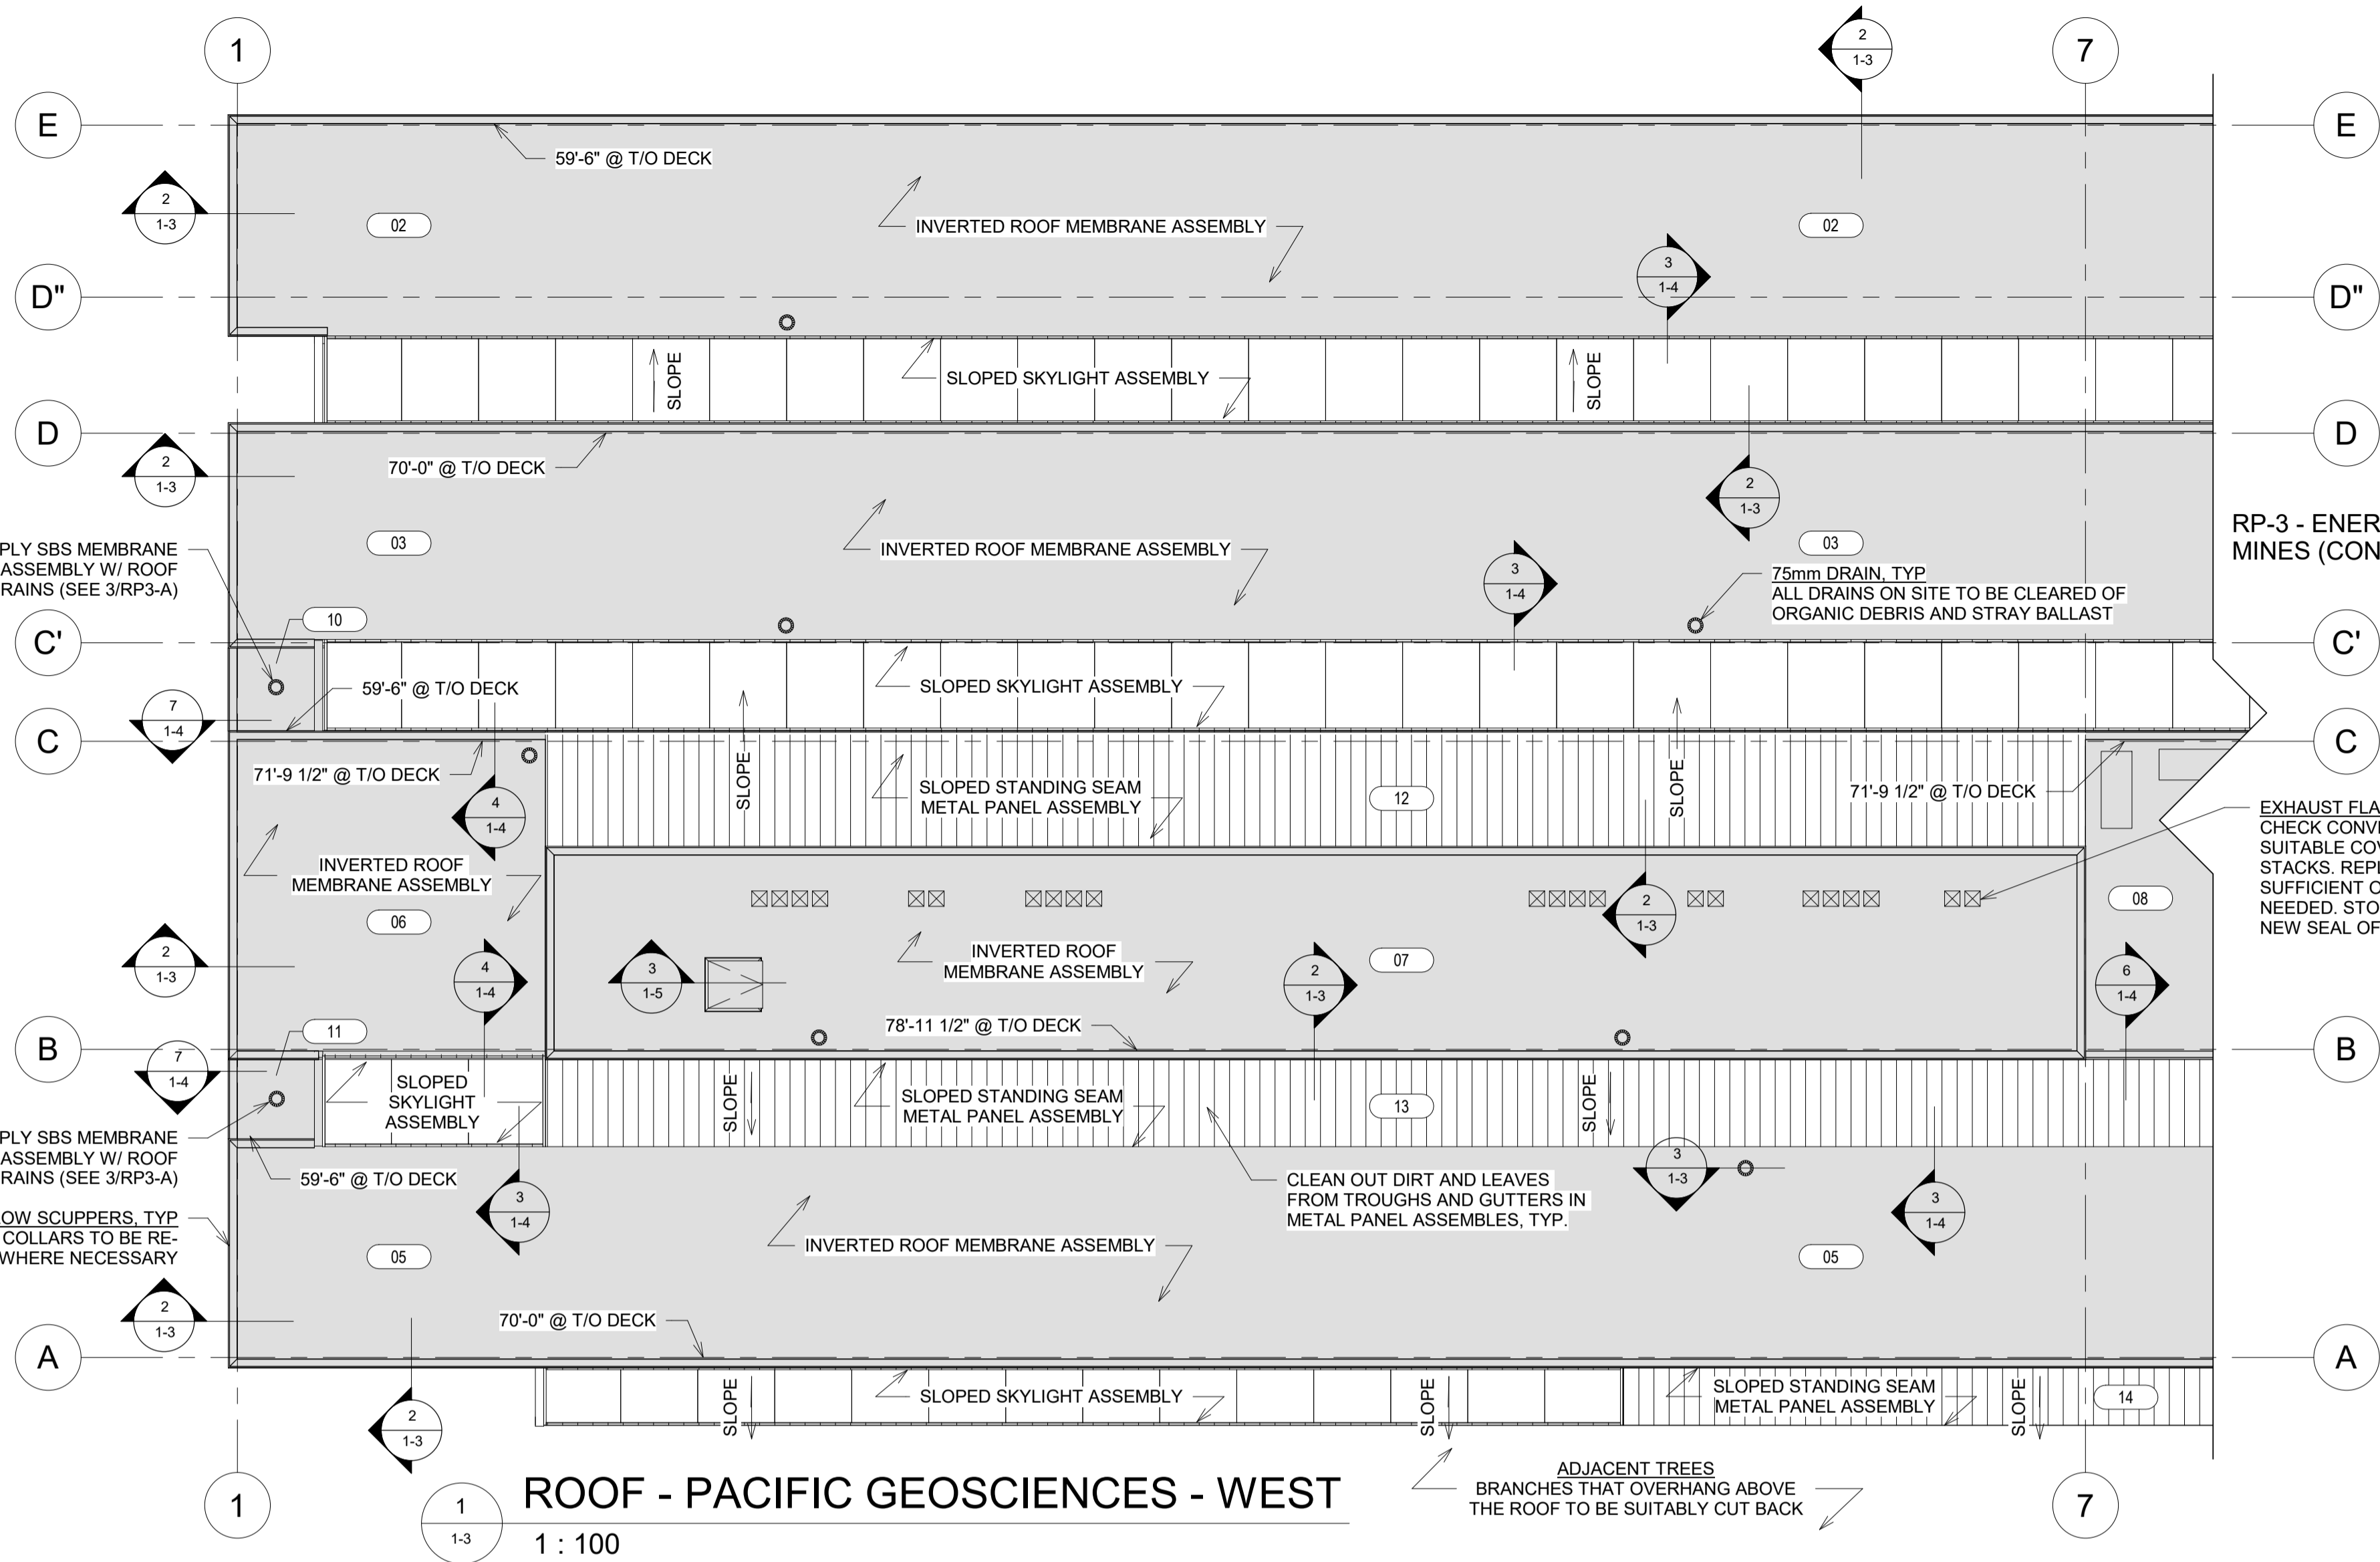

ROOF - PACIFIC GEOSCIENCES - WEST
1 : 100

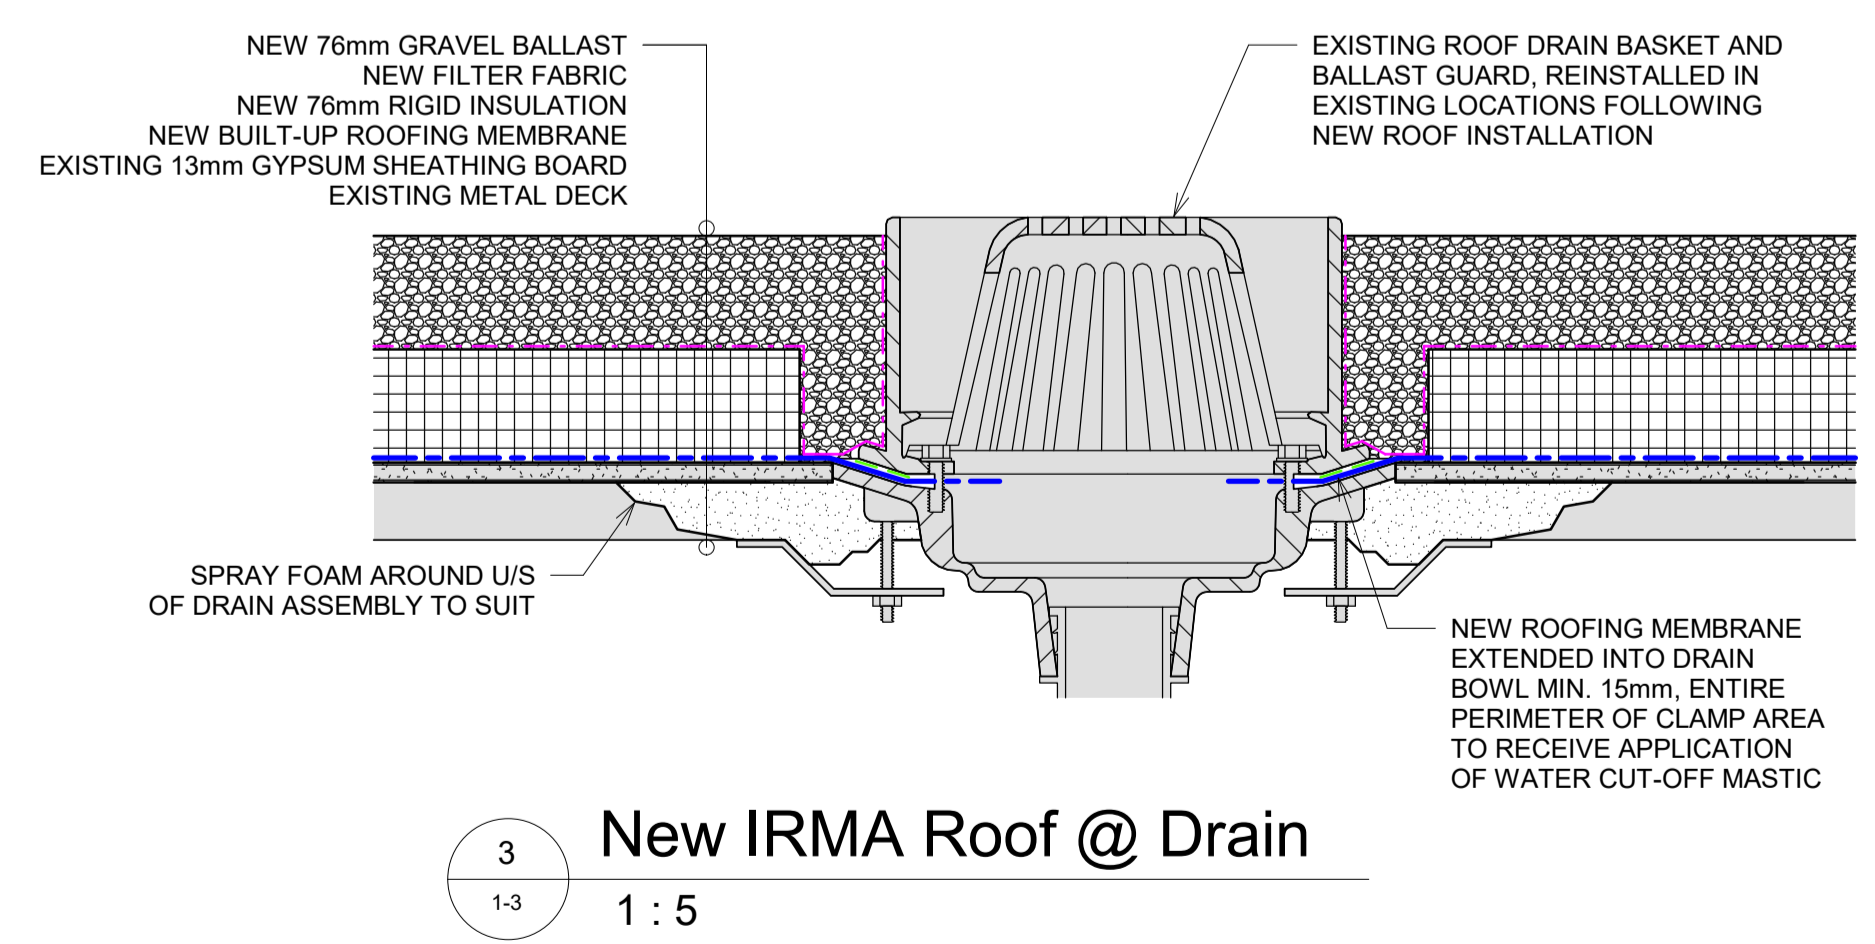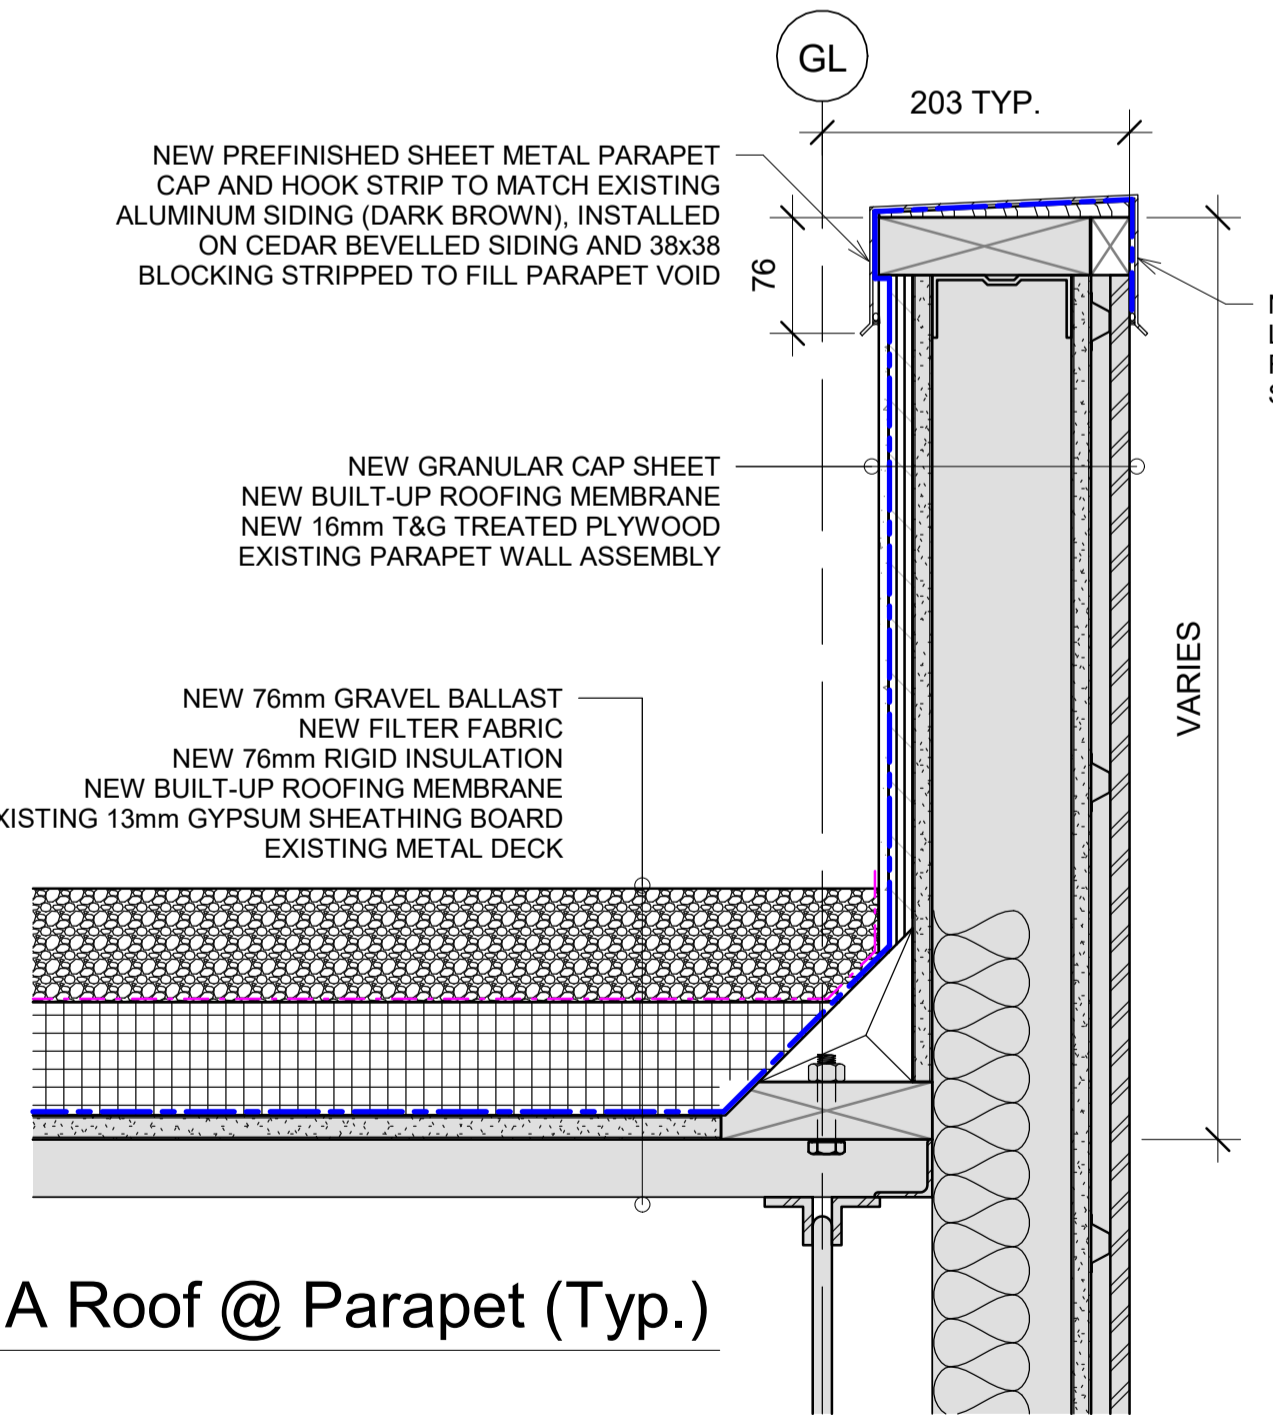

RATIO

FISHERIES AND OCEANS CANADA
REAL PROPERTY AND SAFETY AND SECURITY


INSTITUTE OF OCEAN SCIENCES
ROOFING REMEDIATION

9860 WEST SAANICH RD
SIDNEY BC, V8L 2B2


Pacific Geoscience Centre - Plan

SCALE: As indicated
START DATE:
DRAWING NUMBER: **1-3**
OF:
REVISION:


DWG. NO.	DRAWING REFERENCES	NOTES	NO.	DATE	REVISIONS	DESIGNED	DRAWN	CHECKED	APPROVED

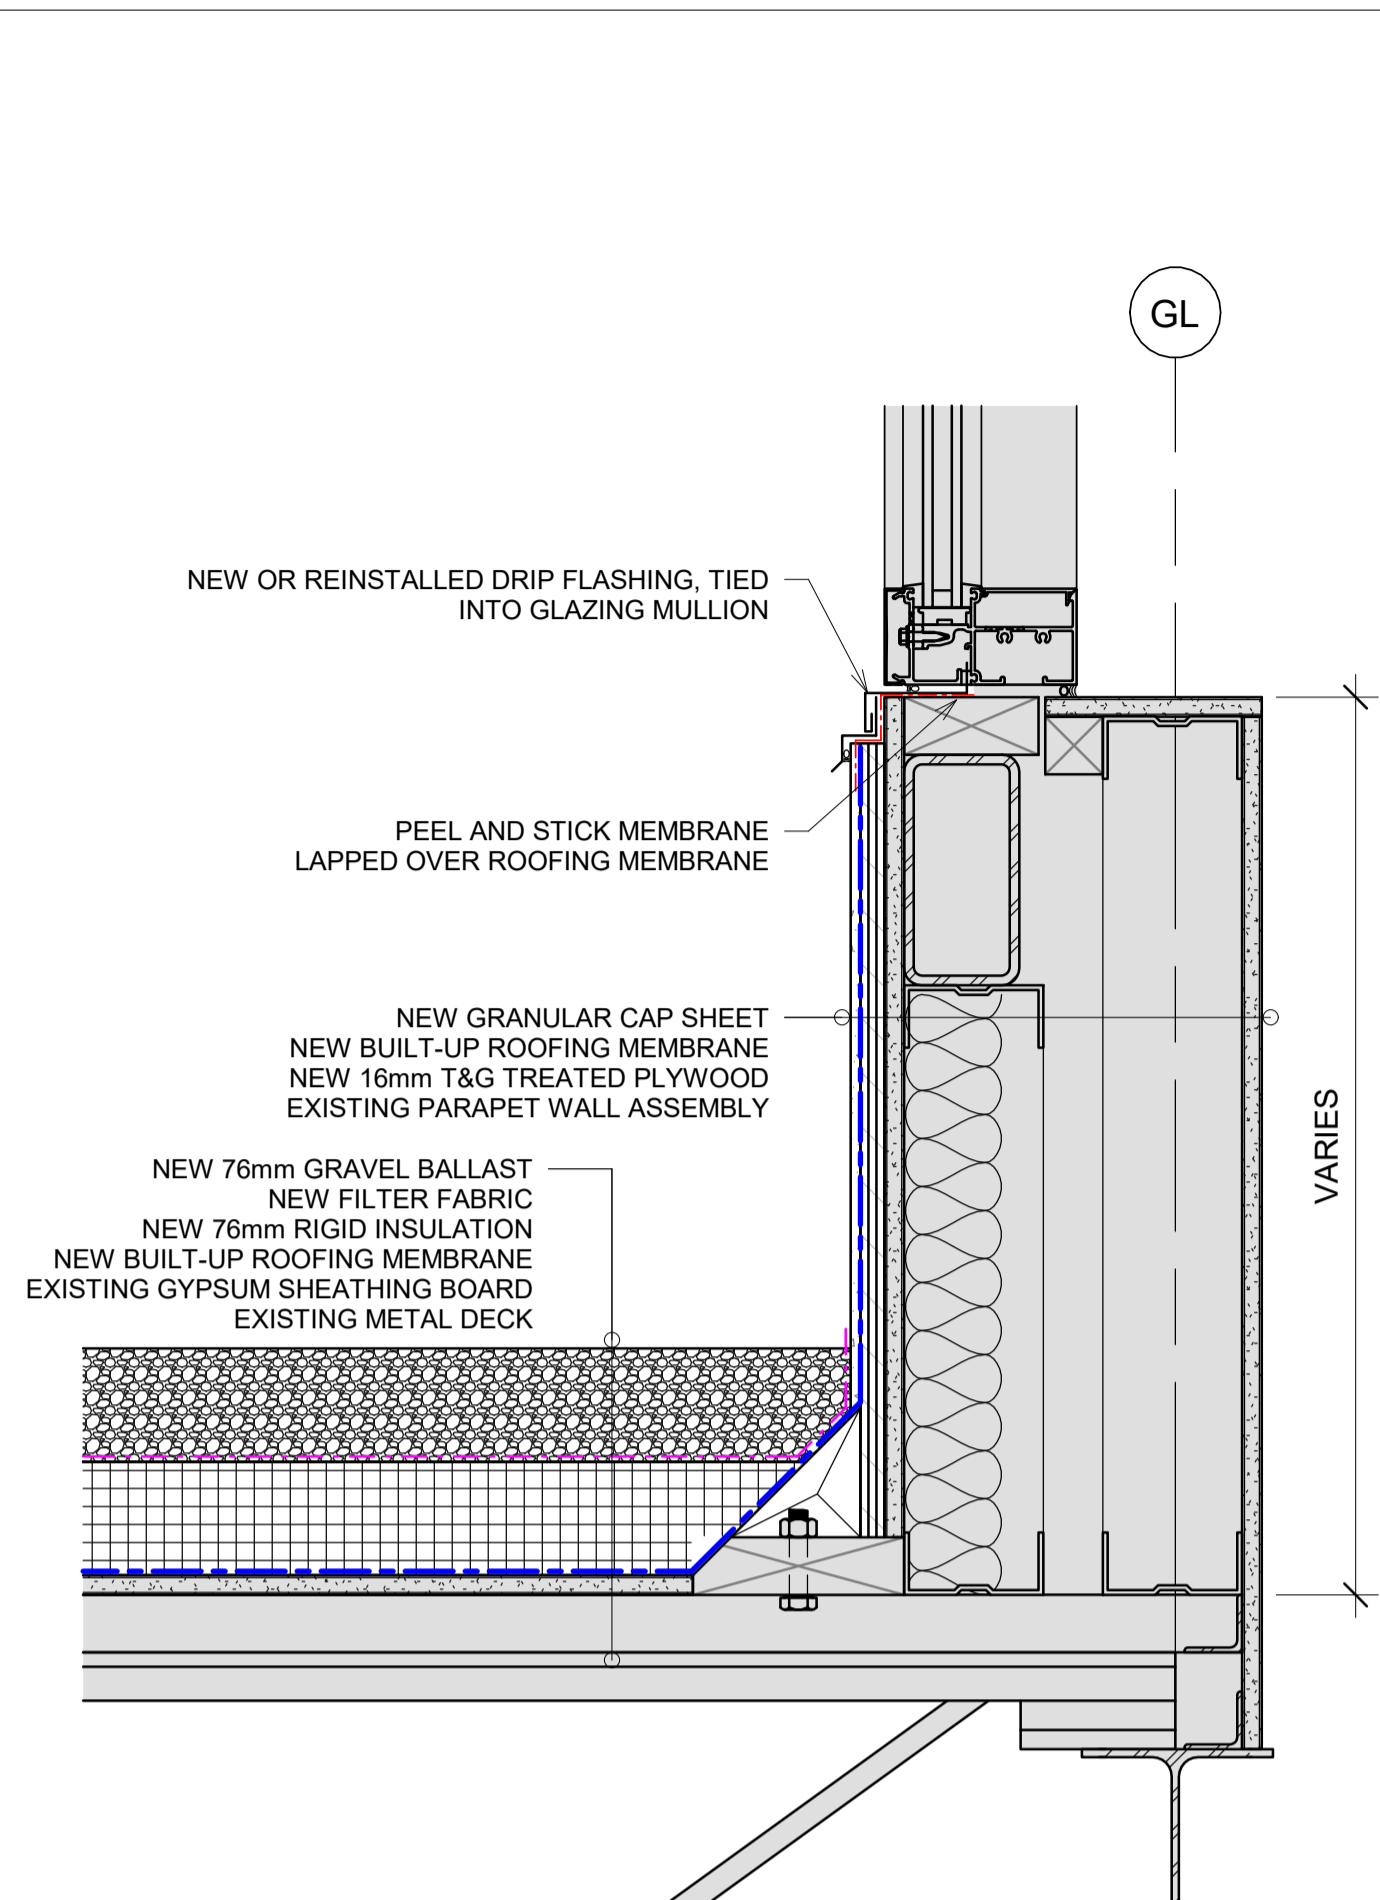


1 New IRMA Roof @ Trussed Skylight (Side)
1:5

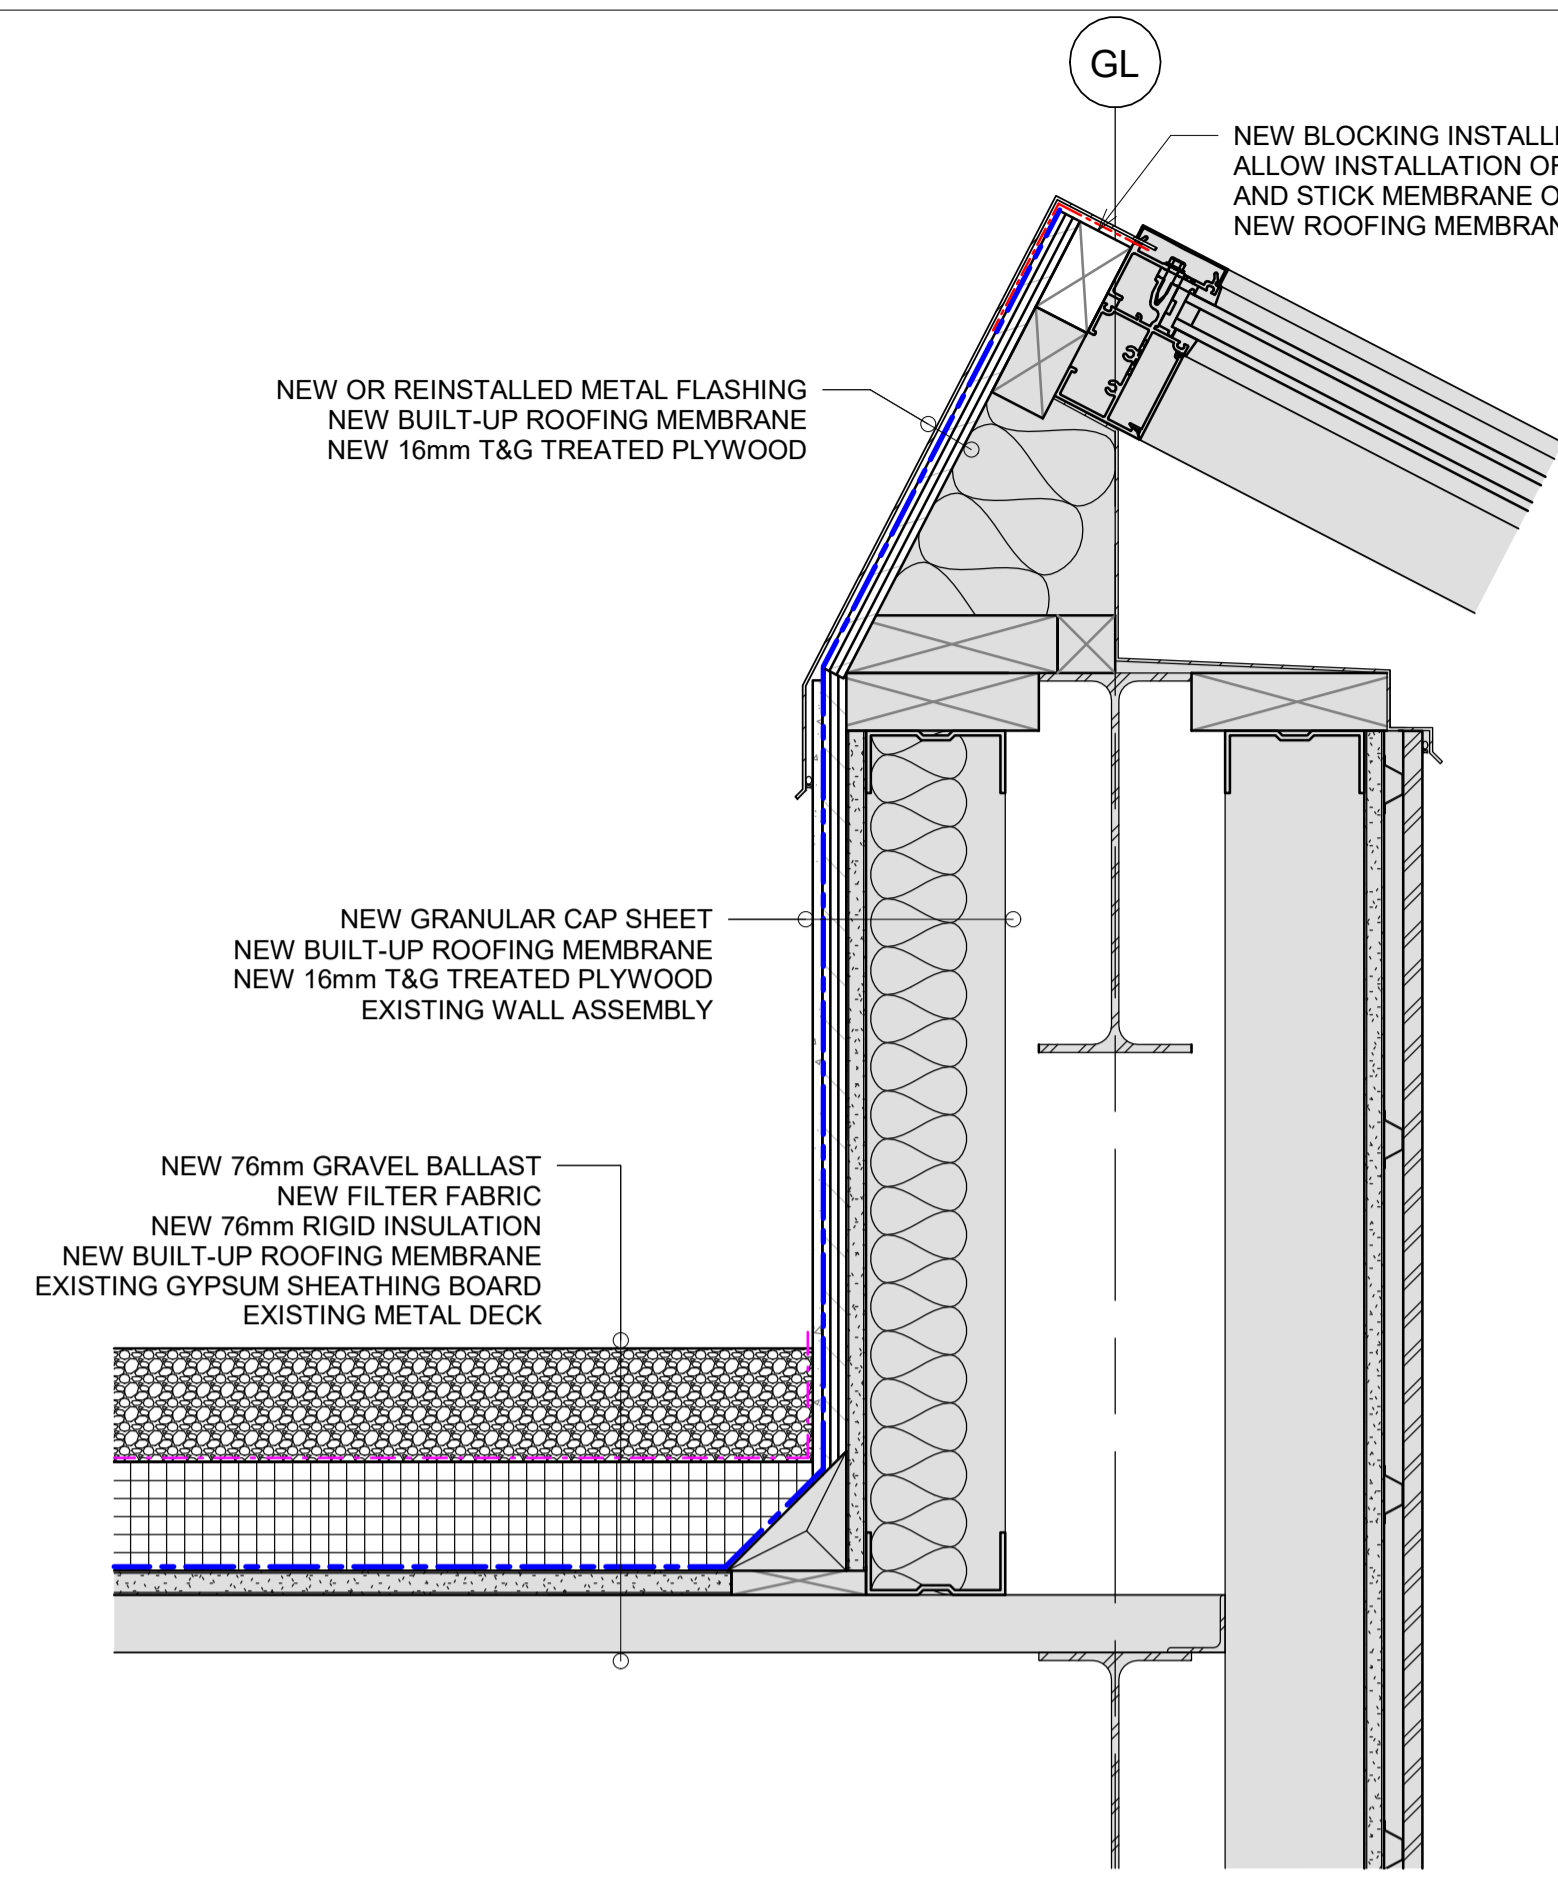


2 New IRMA Roof @ Trussed Skylight (Head)
1:5

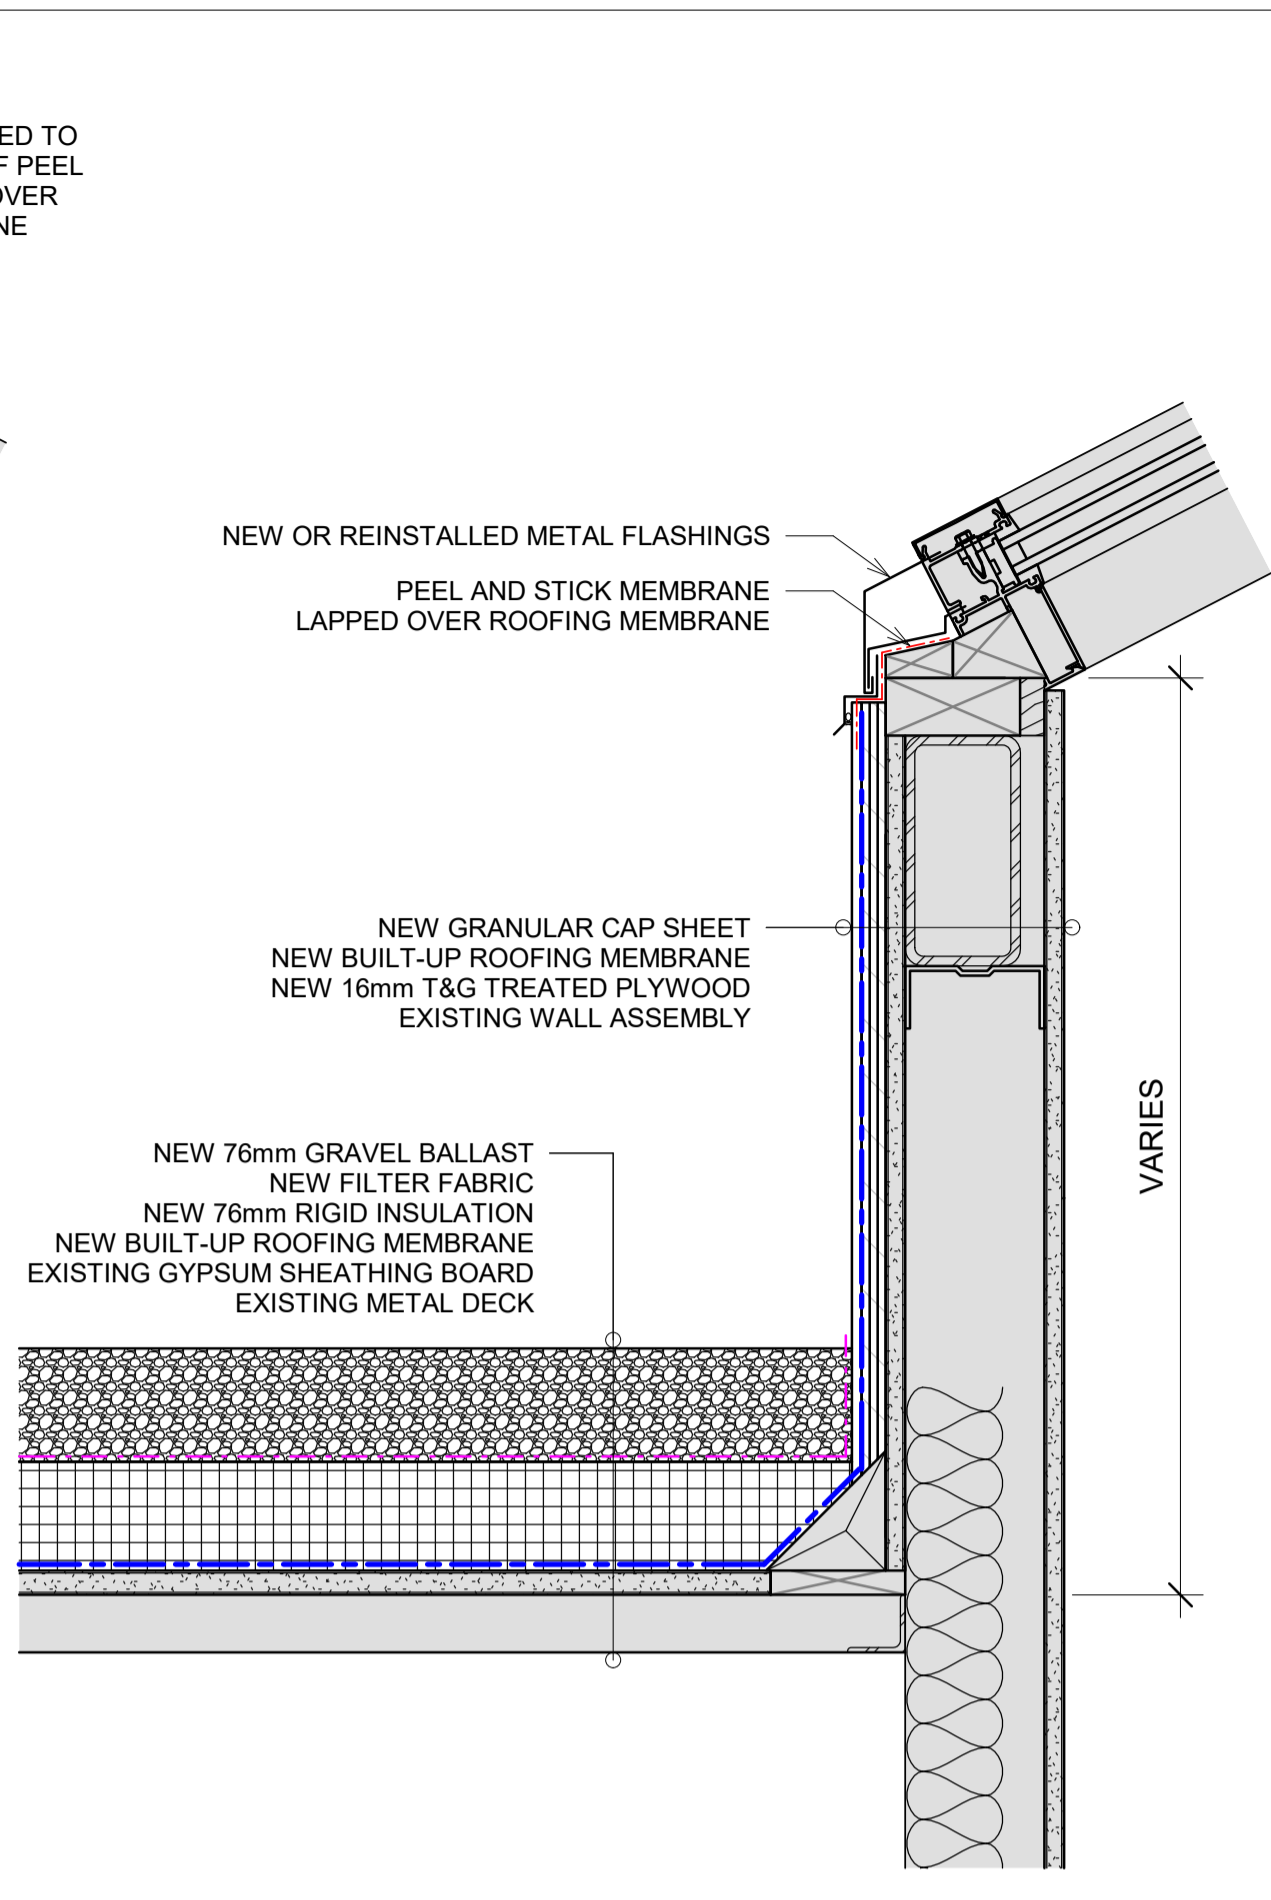


3 New IRMA Roof @ Skylight (Foot)
1:5

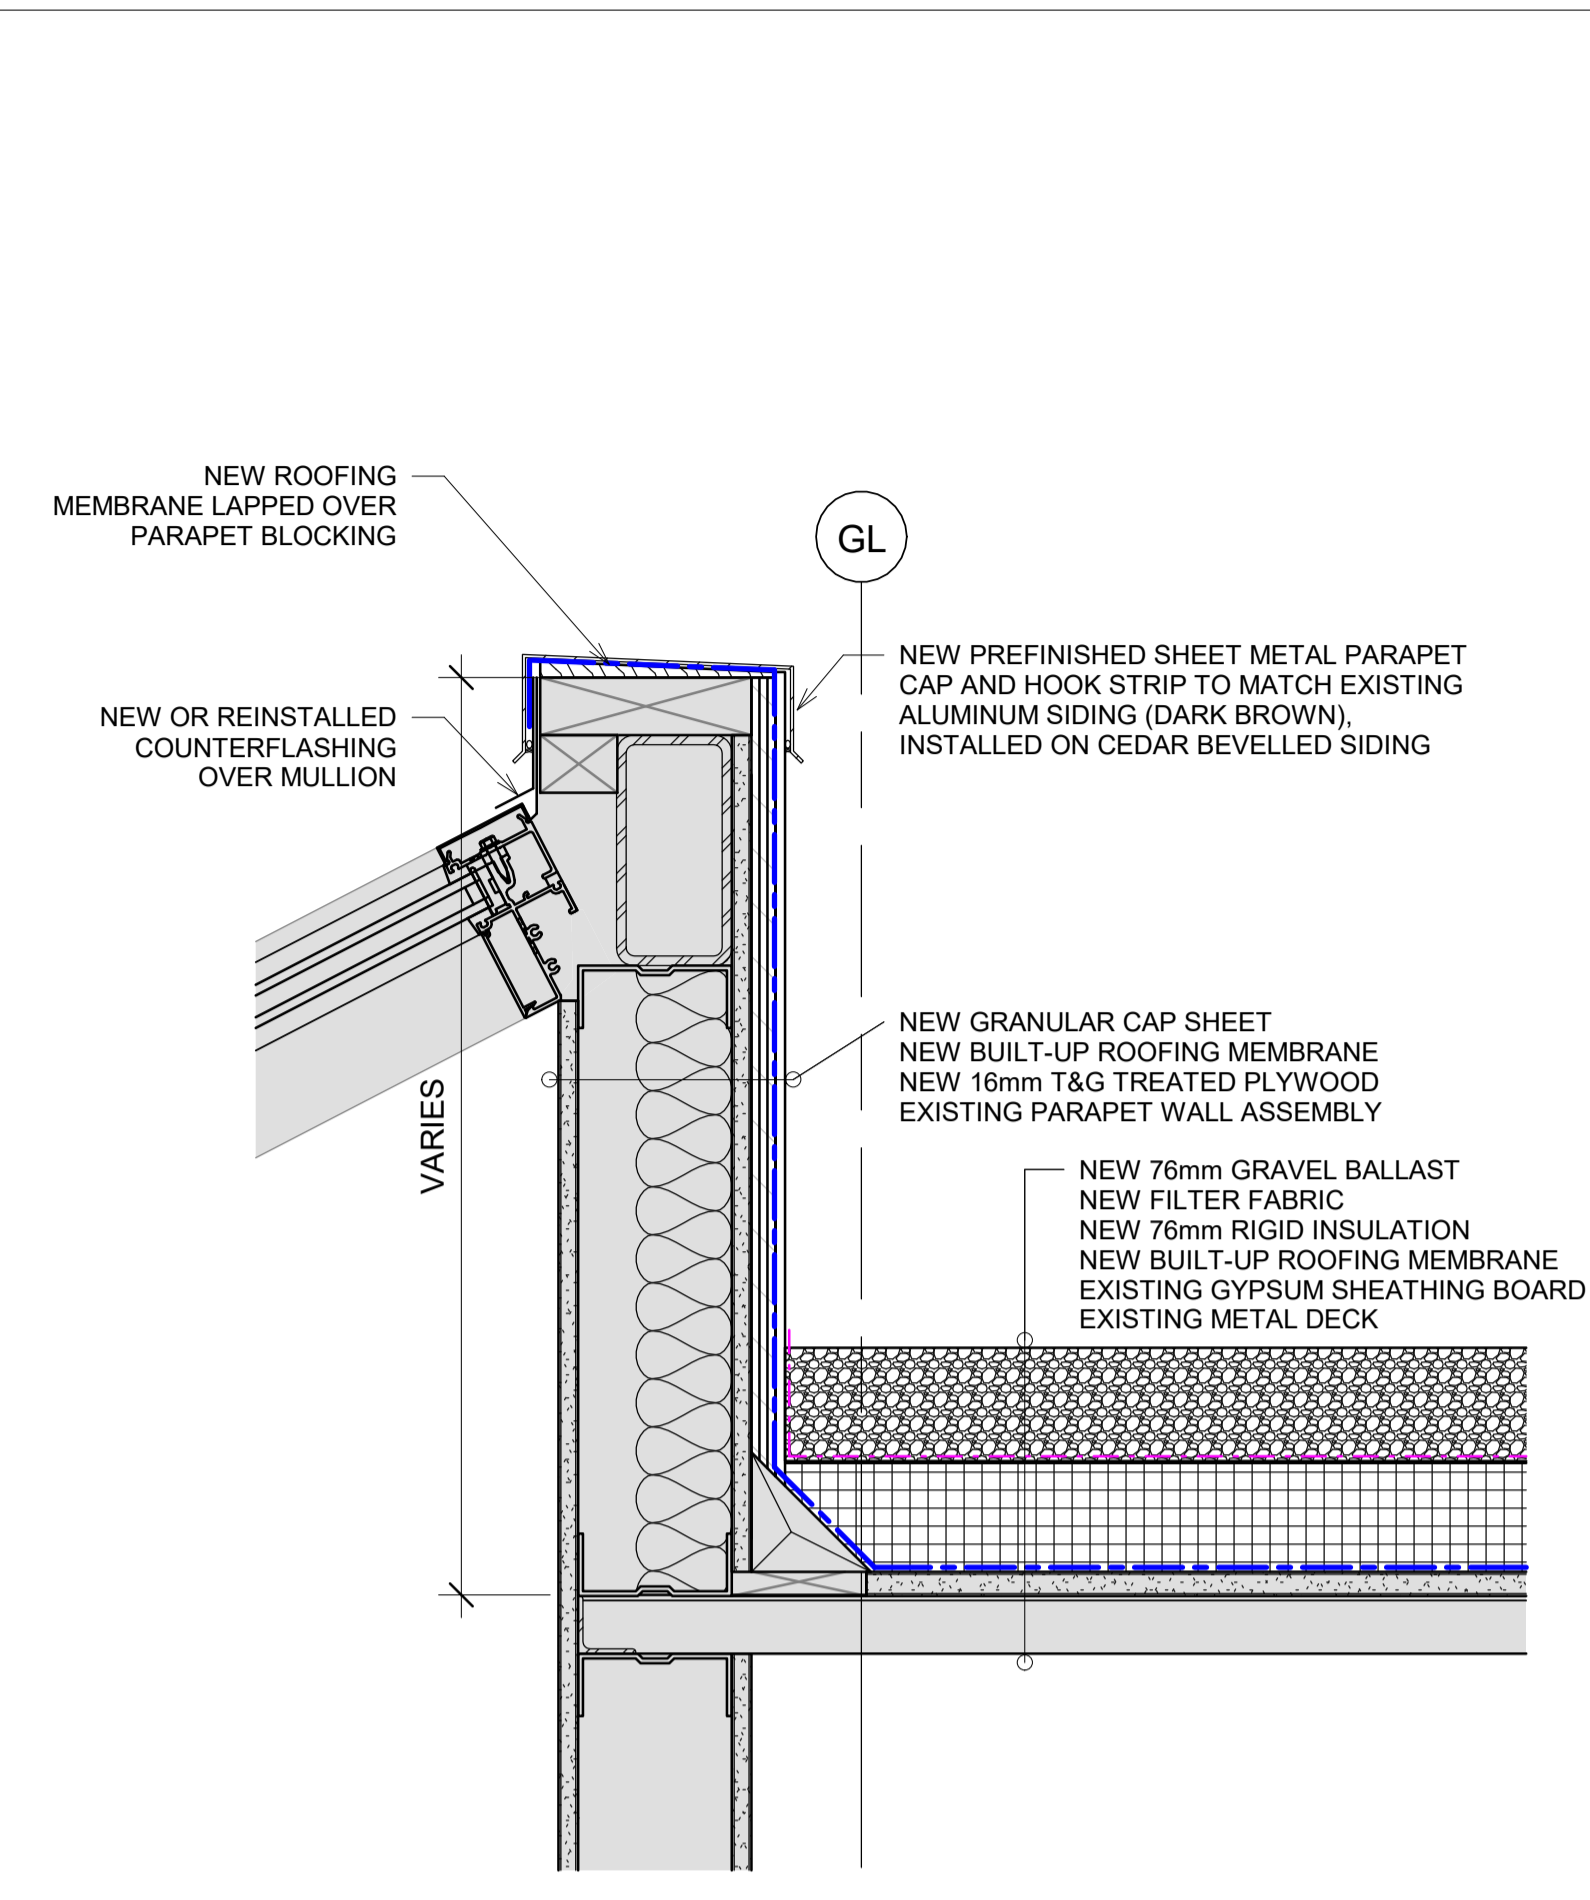


4 New IRMA Roof @ Skylight (Head)
1:5

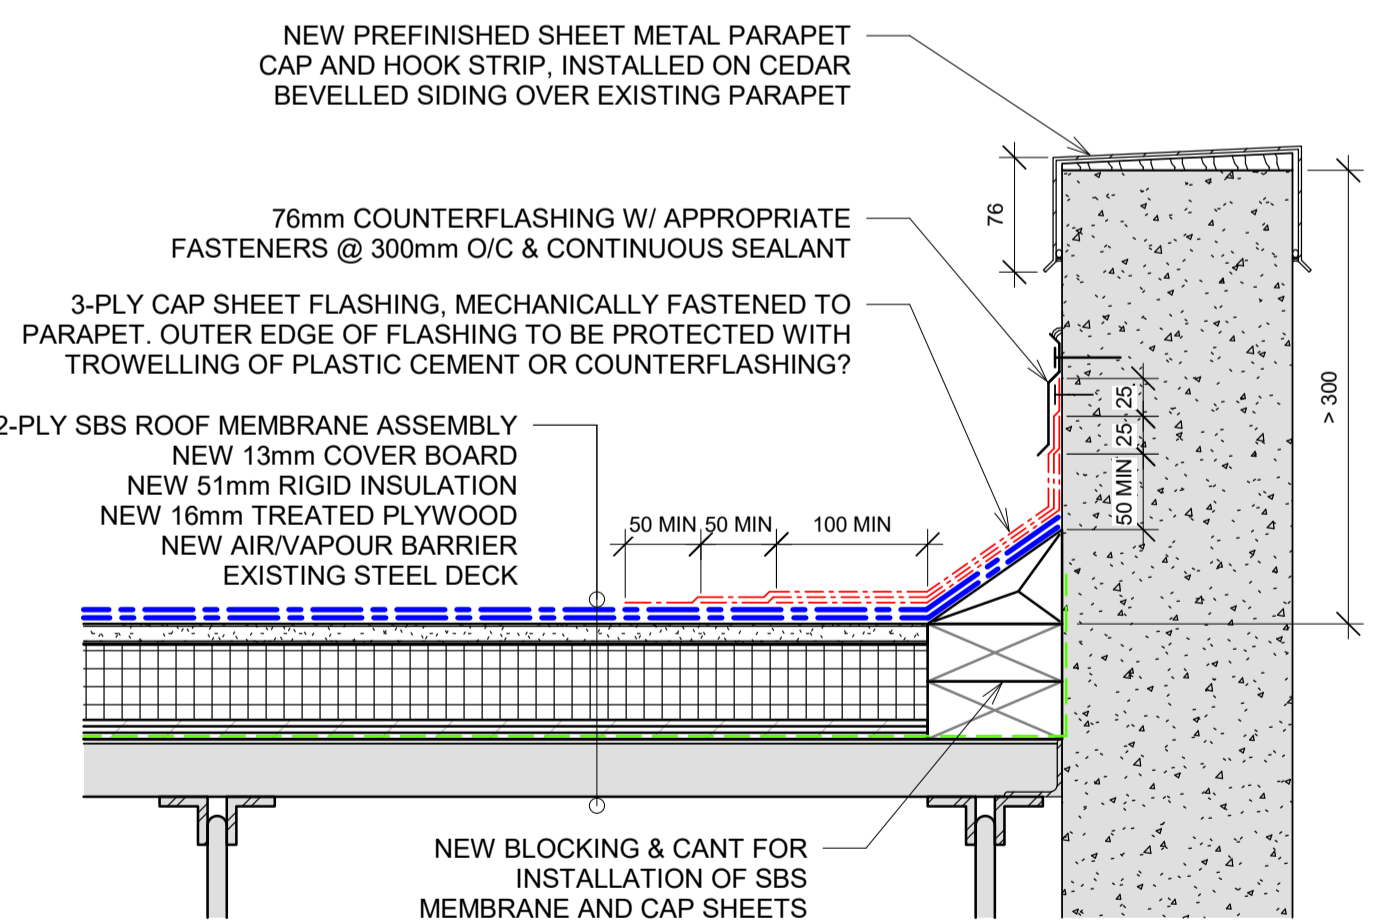


7 New SBS Roof (Typ.)
1:5

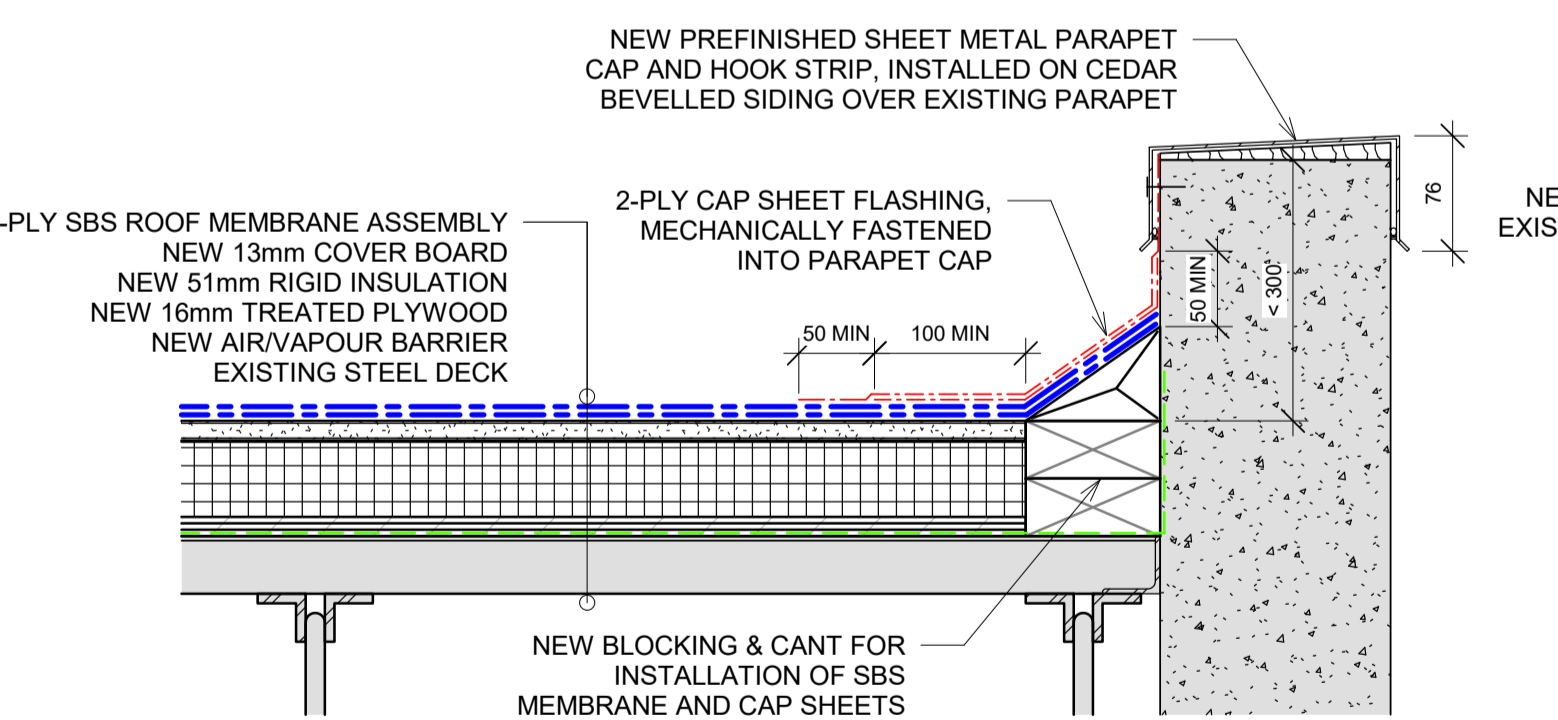

PARAPET HEIGHT < 300mm

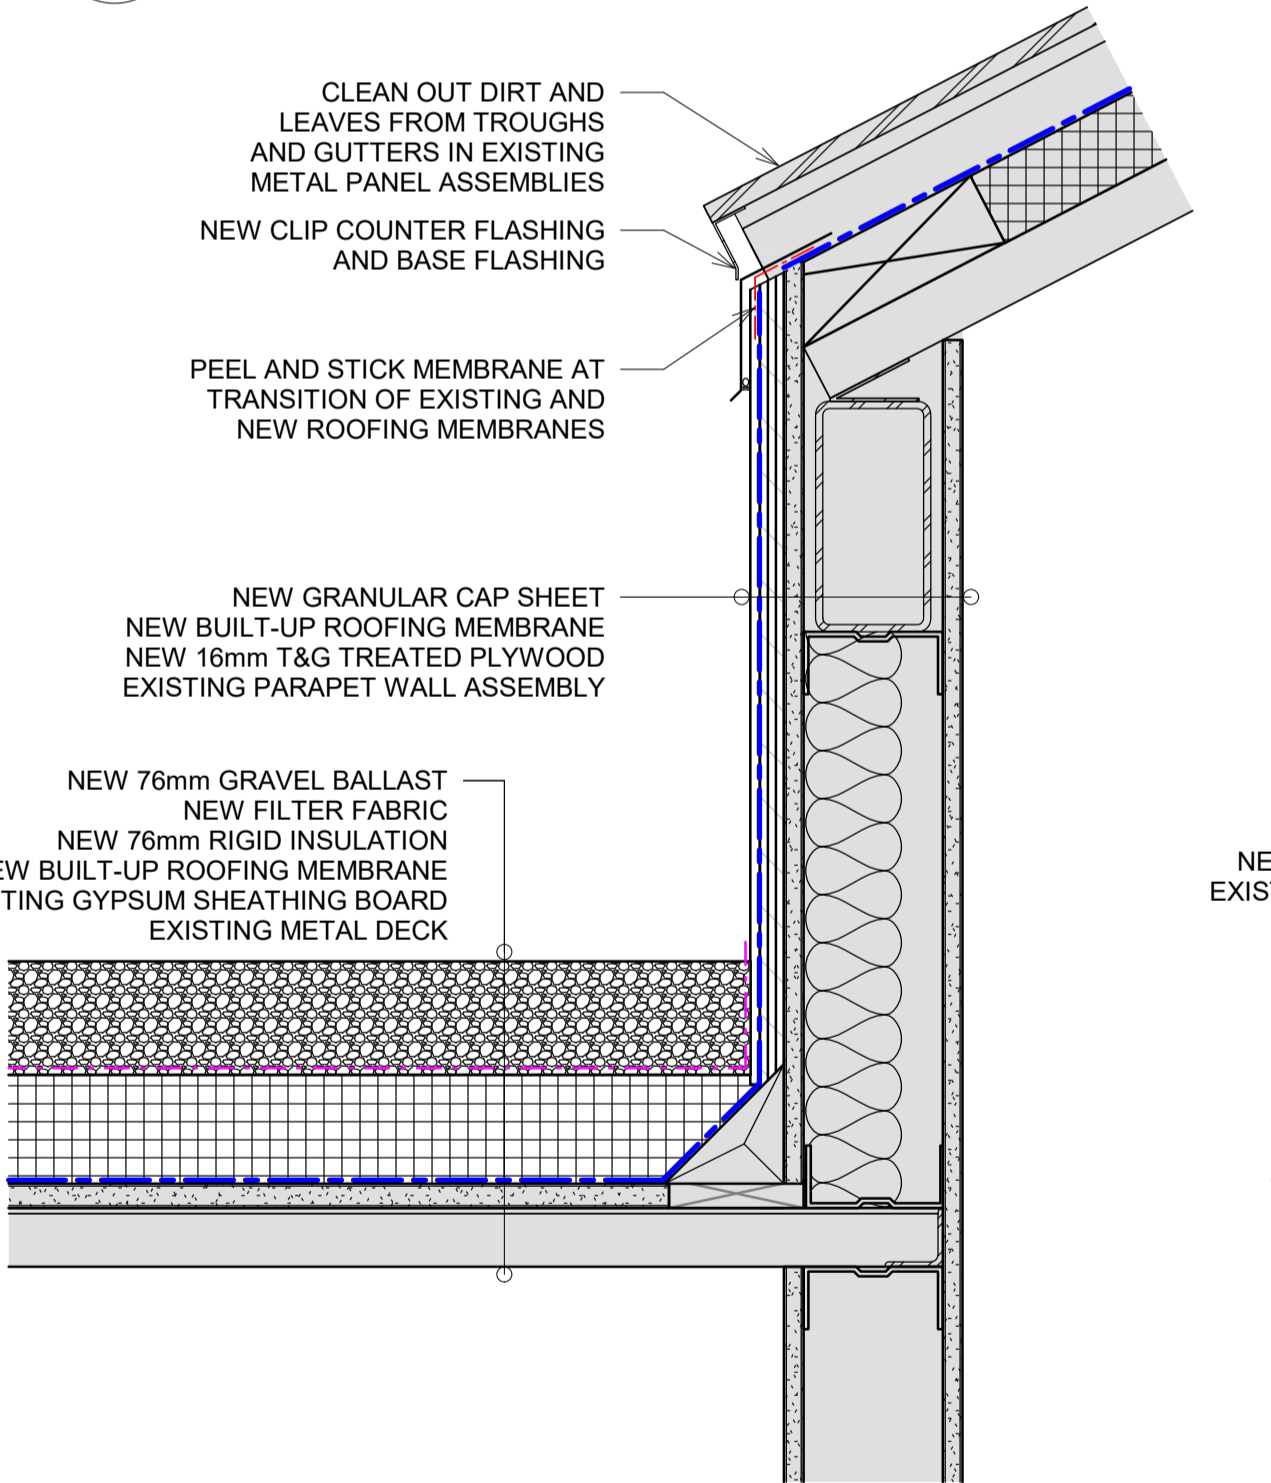

5 New IRMA Roof @ Sloped Roof (Foot)
1:5

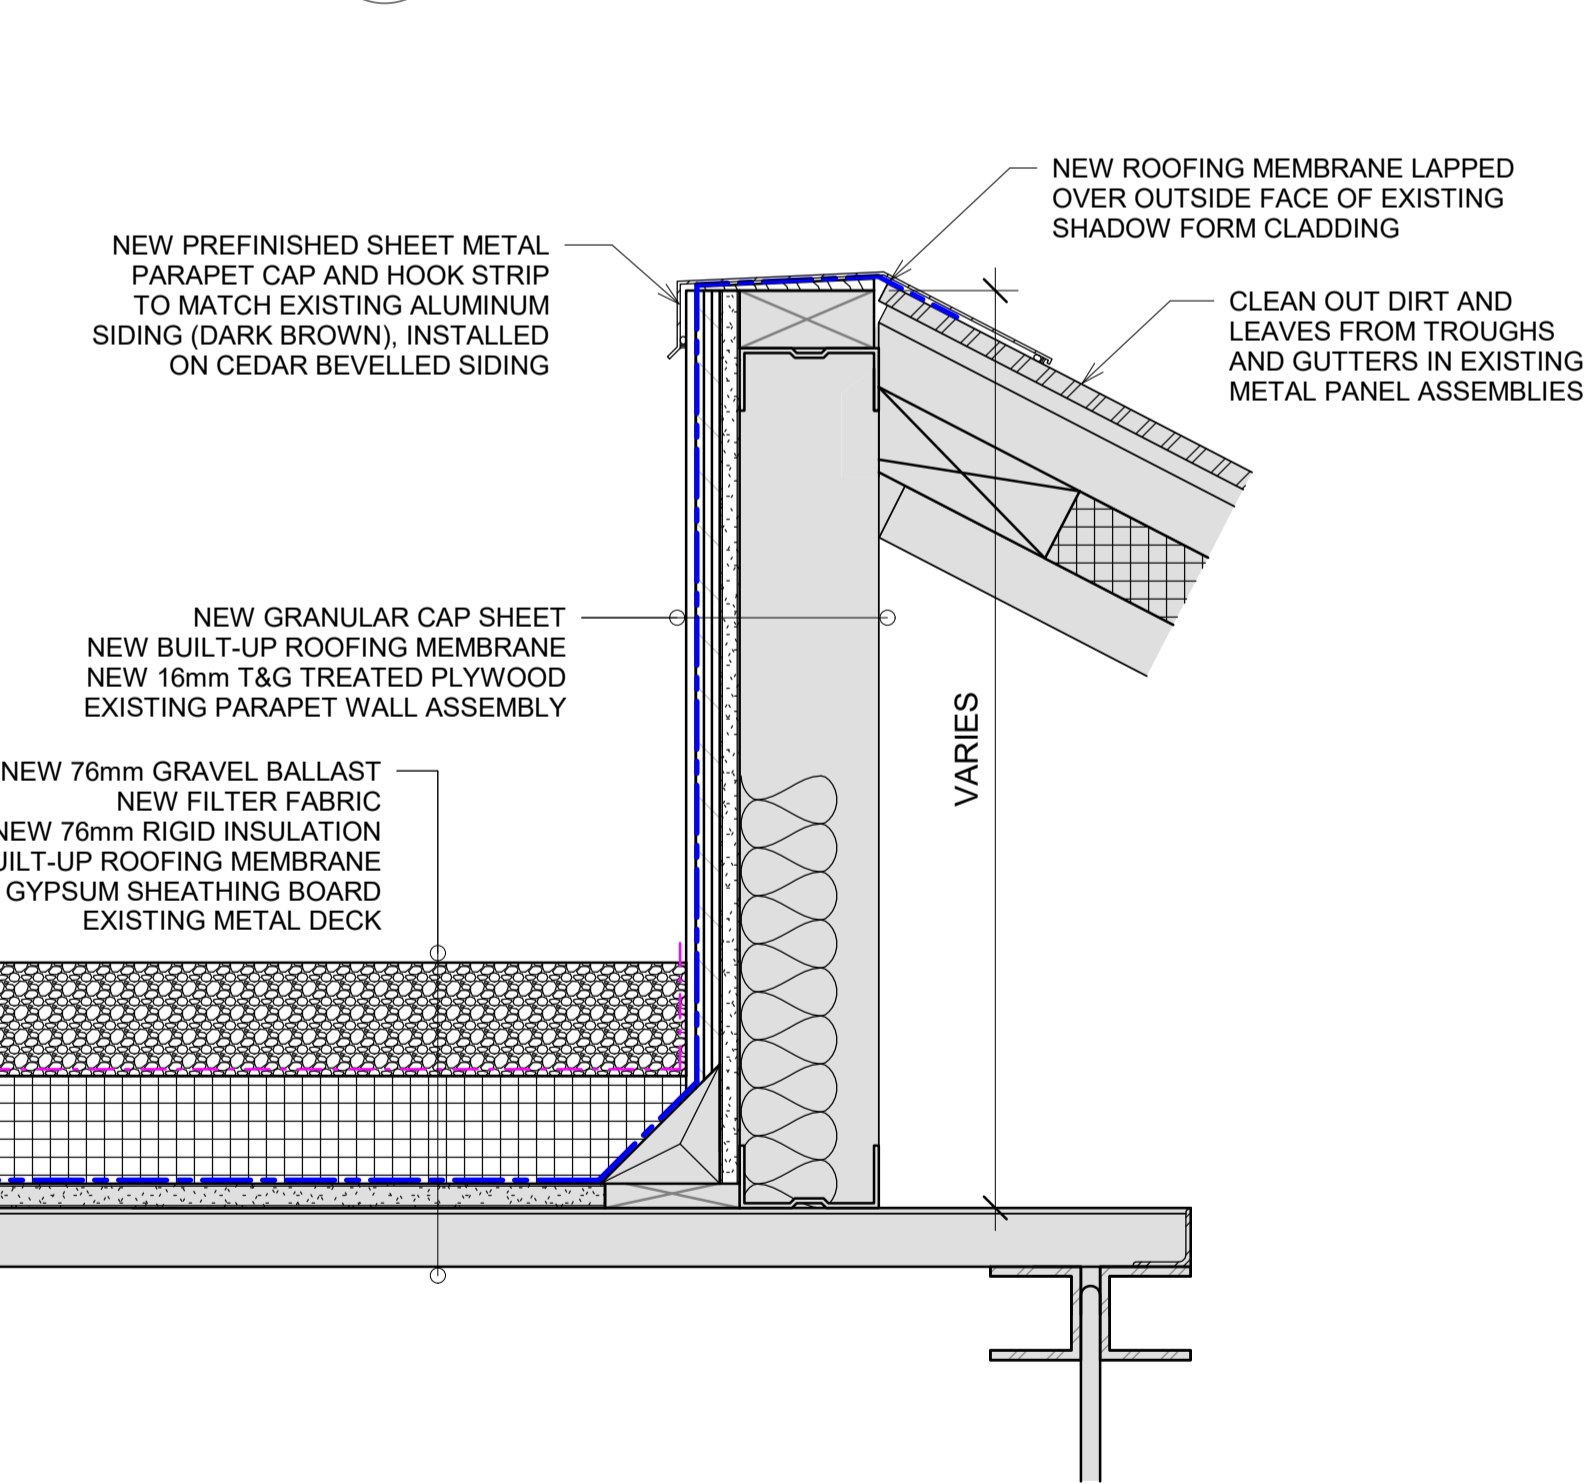


6 New IRMA Roof @ Sloped Roof (Head)
1:5

EXISTING ROOFING ELEMENTS TO REMAIN


RATIO

<p>FISHERIES AND OCEANS CANADA REAL PROPERTY AND SAFETY AND SECURITY</p>	
<p>INSTITUTE OF OCEAN SCIENCES ROOFING REMEDIATION</p> <p>9860 WEST SAANICH RD SIDNEY BC, V8L 2B2</p>	
<p>Pacific Geoscience Centre - Details</p>	
<p>DESIGNED</p> <p>DRAWN MK</p> <p>CHECKED Checker</p> <p>APPROVED</p> <p>APPROVED</p>	<p>SCALE As indicated</p> <p>START DATE</p> <p>DRAWING NUMBER 1-4 OF</p> <p>REVISION</p>



DWG. NO.	DRAWING REFERENCES	NOTES	NO.	DATE	REVISIONS

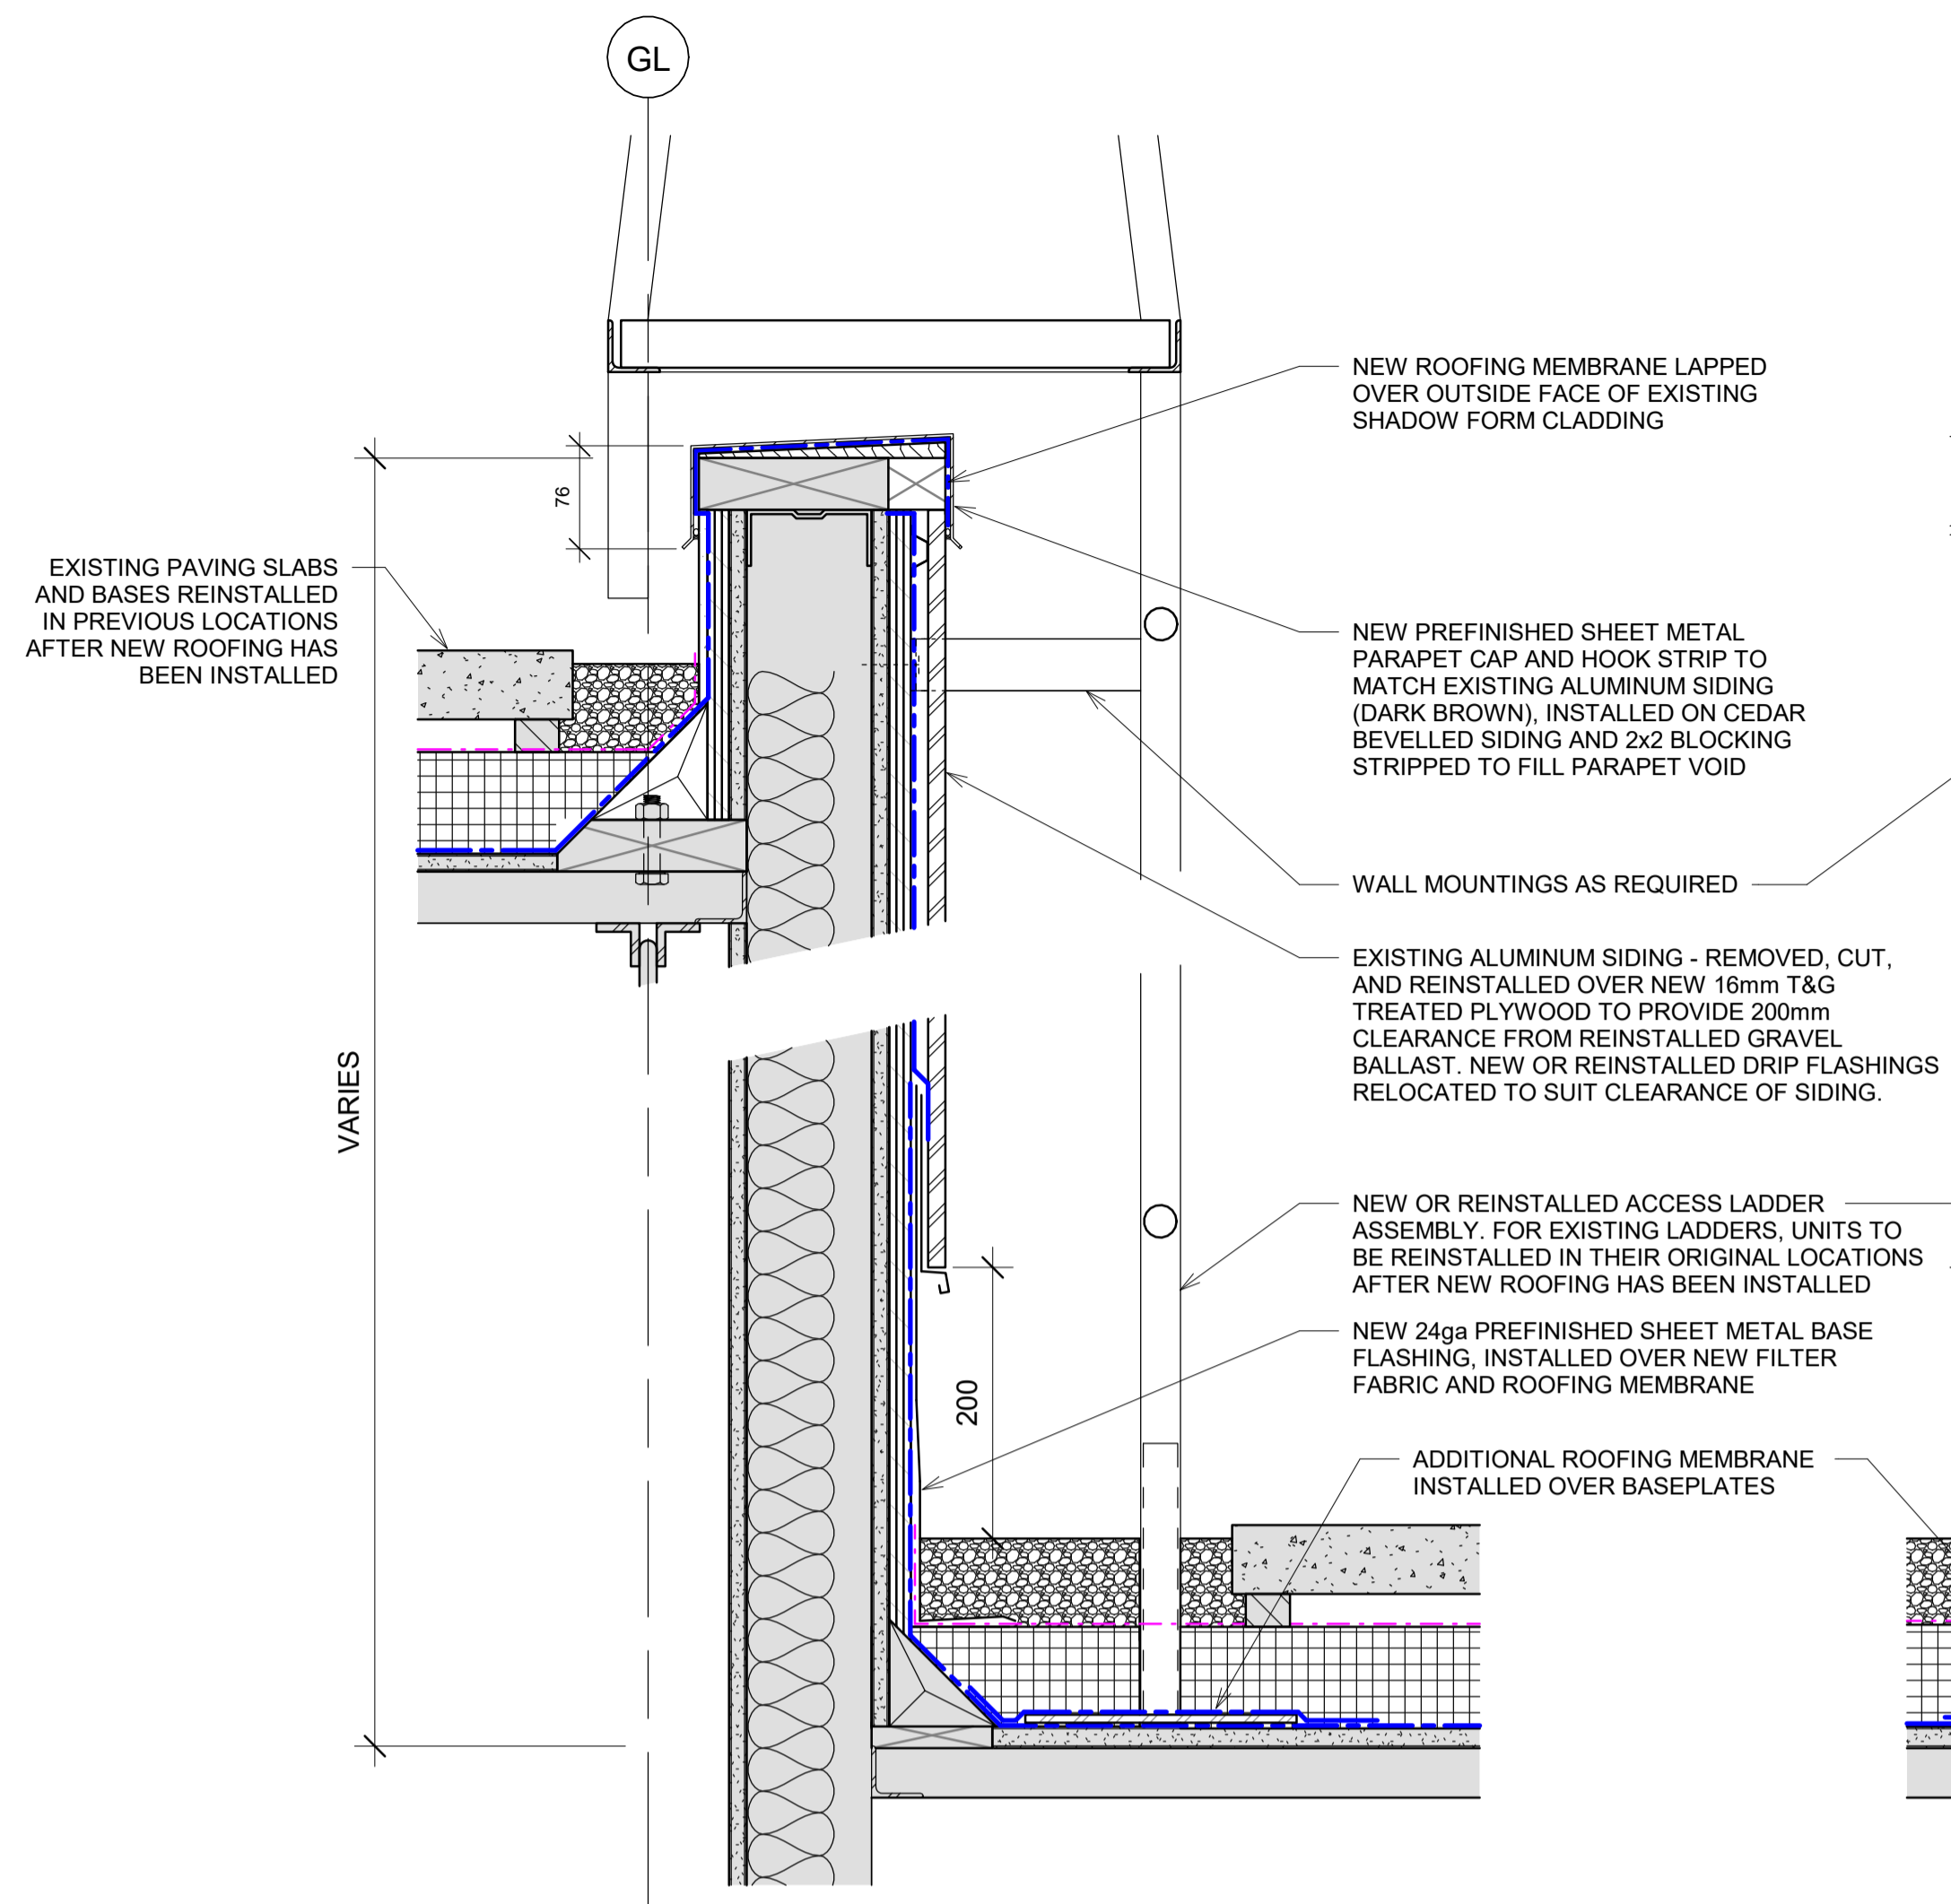


1 New IRMA Roof @ Access Ladder (Typ.)
1-5 1:5

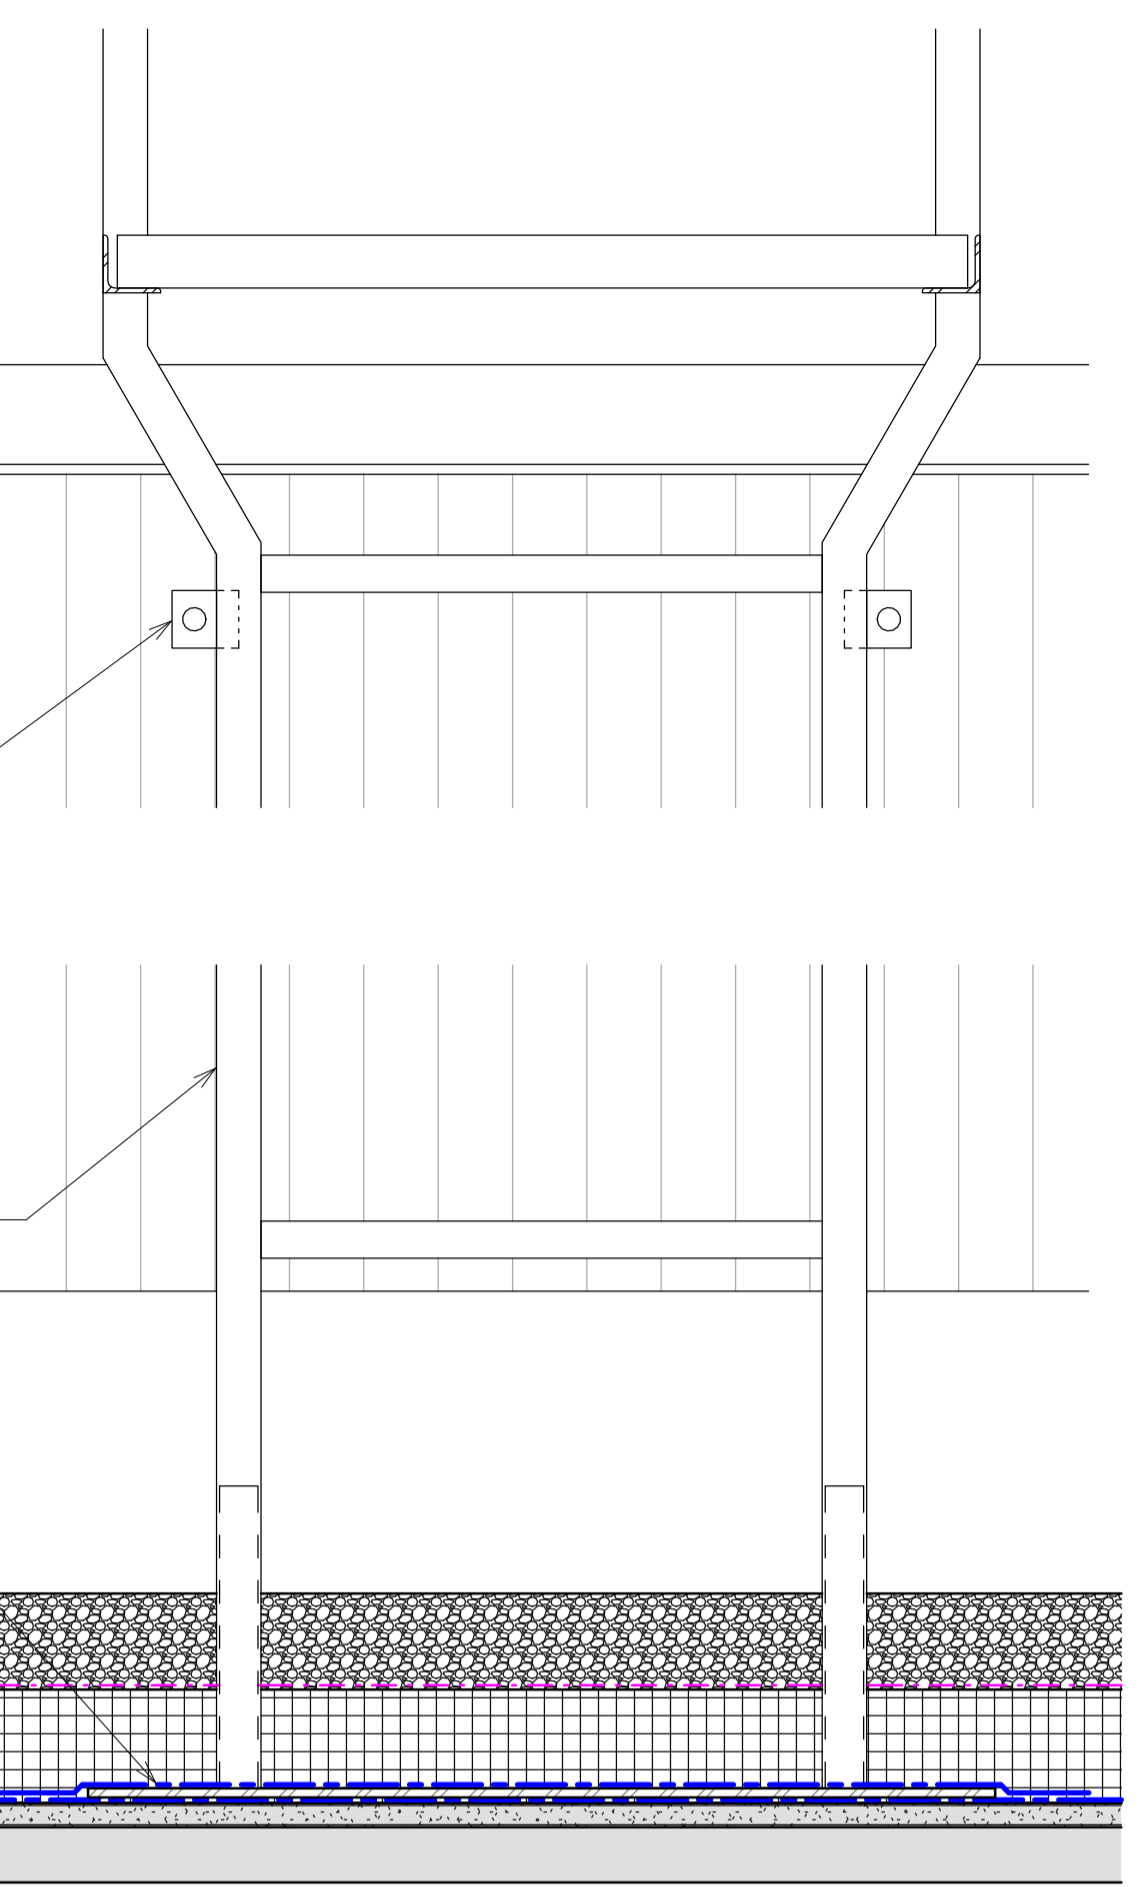

2 New SBS Roof @ Parapet Curb
1-5 1:5

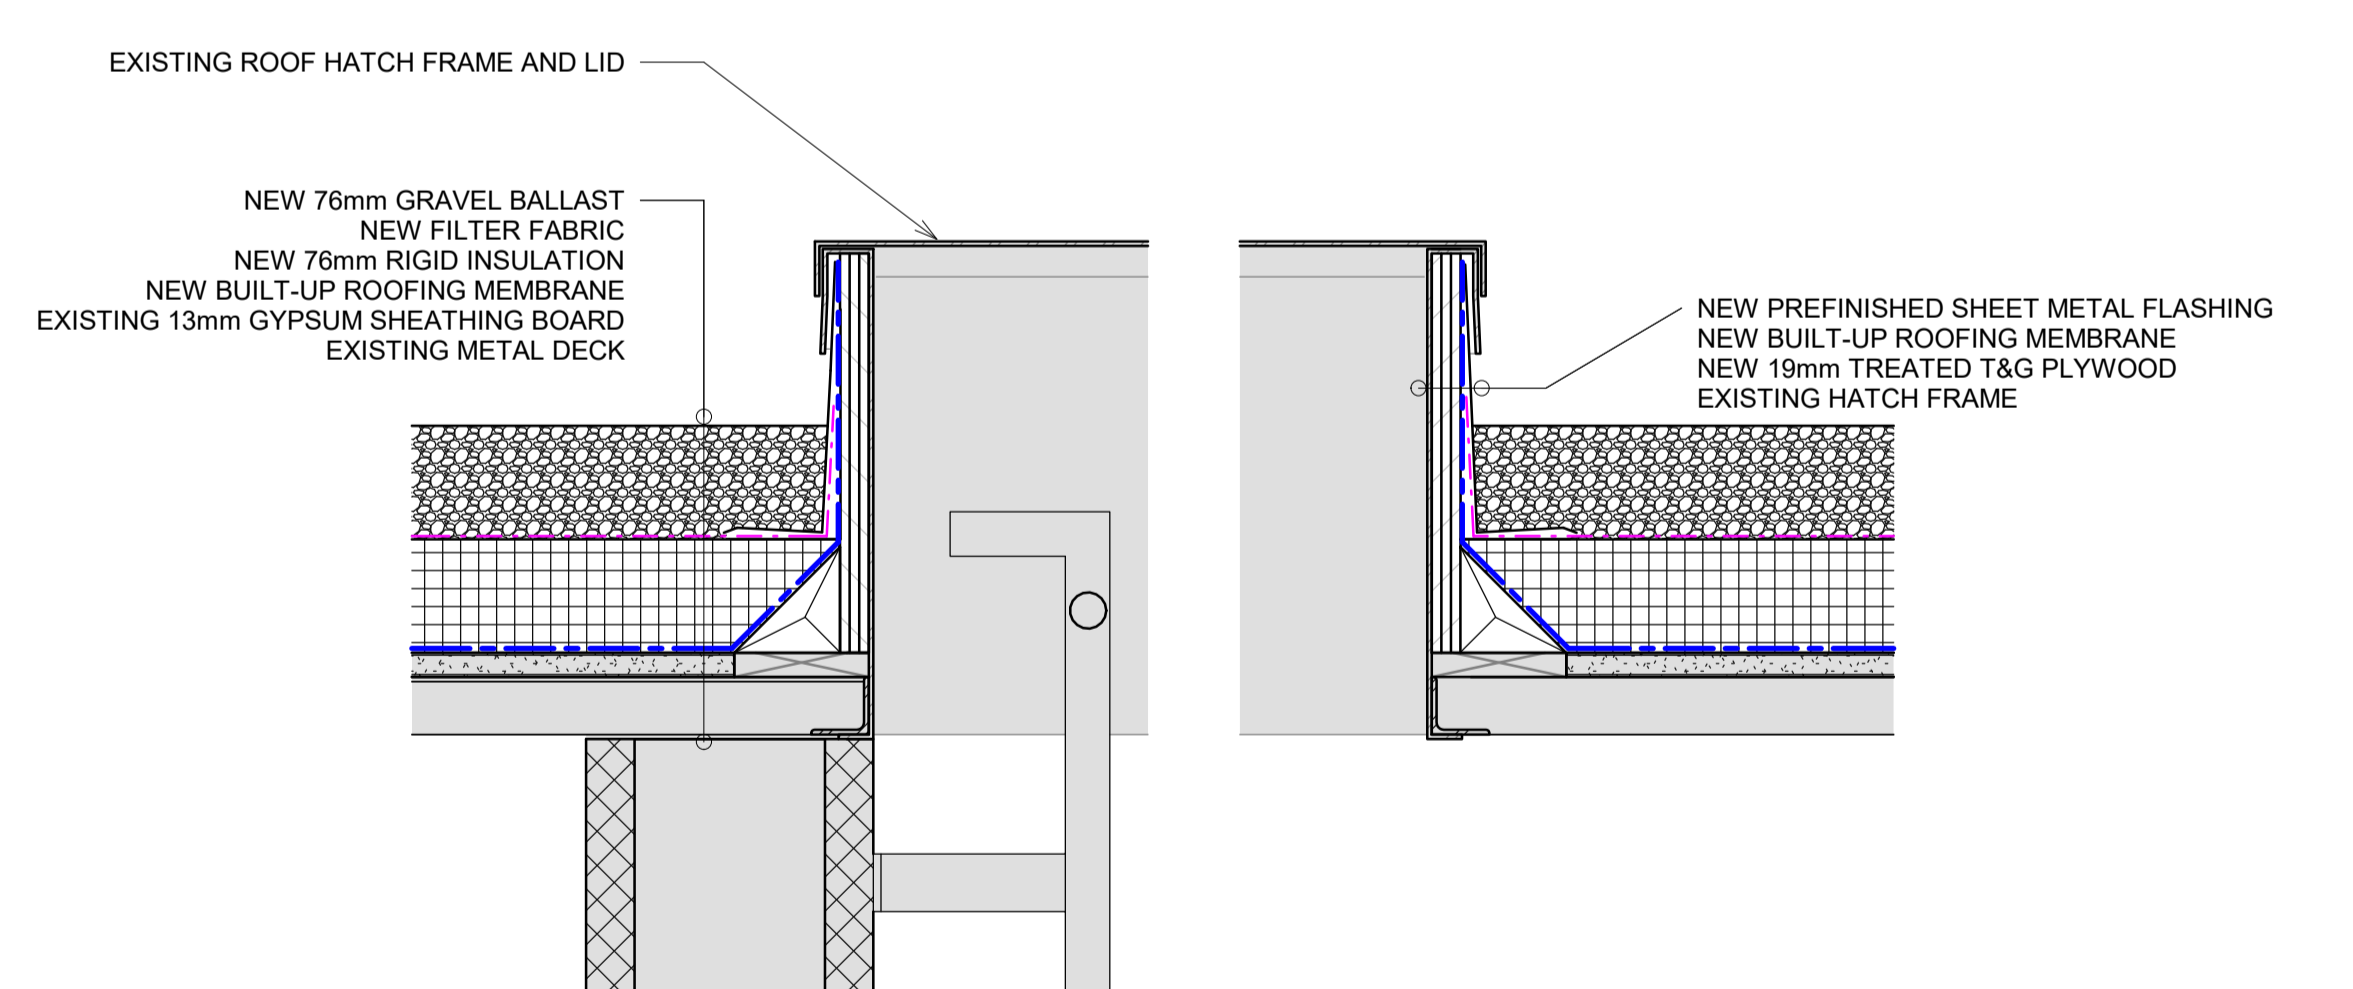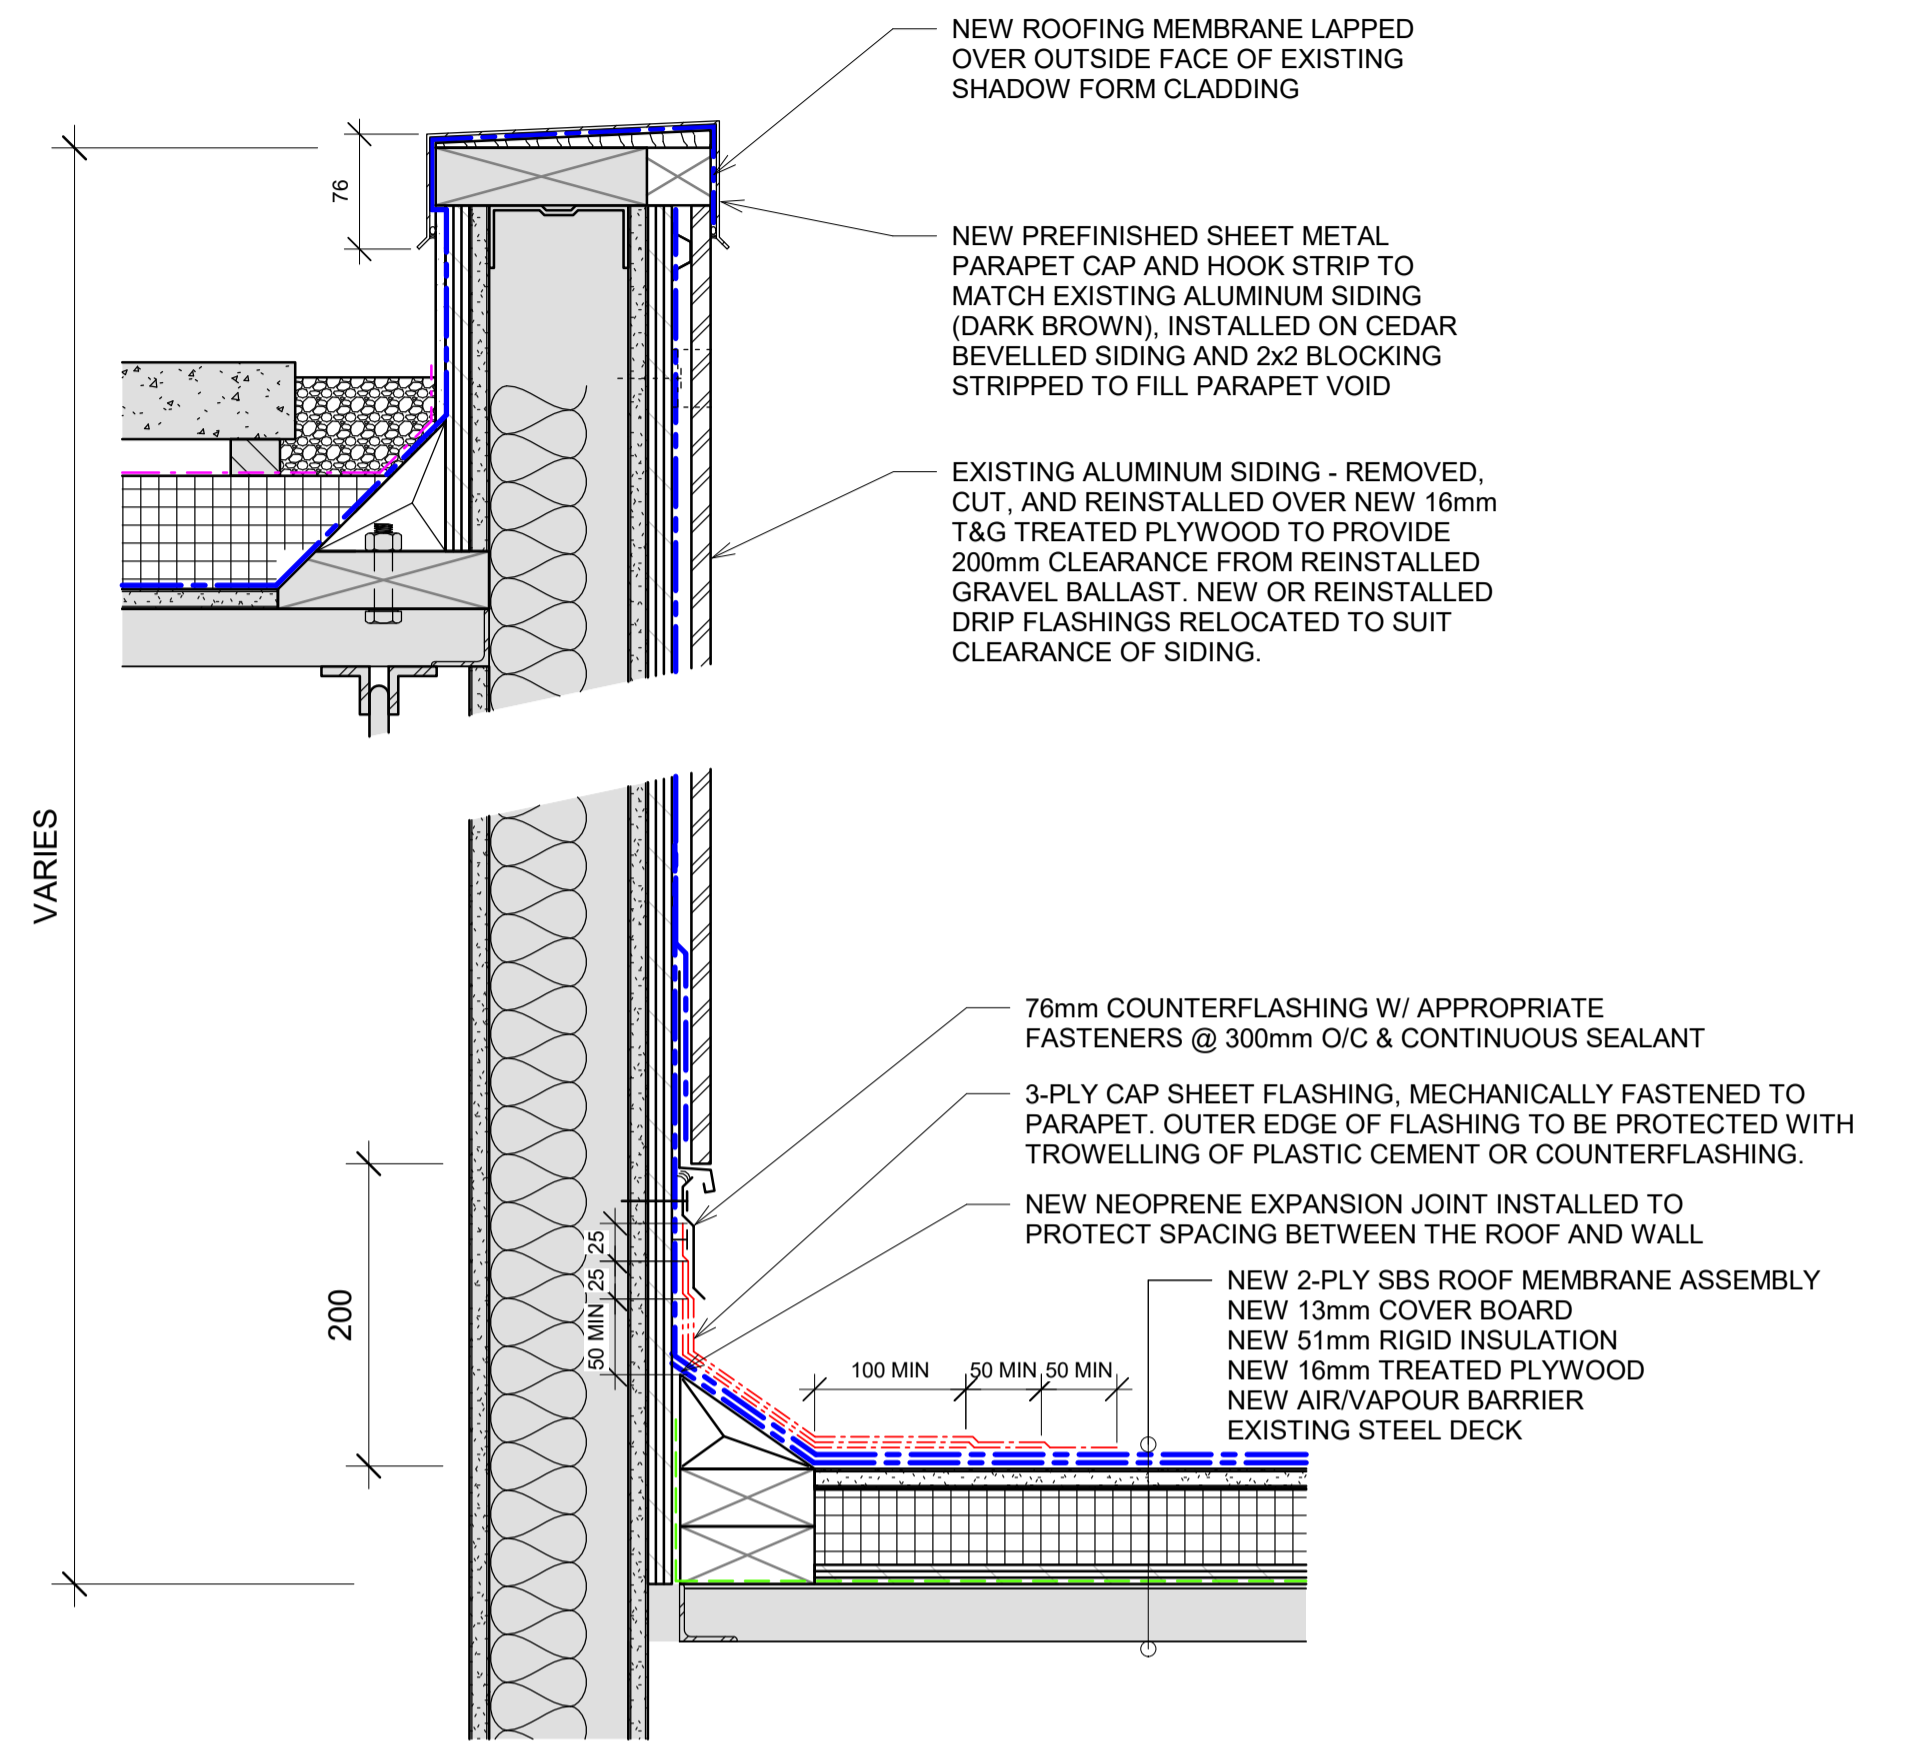

3 New IRMA Roof @ Access Hatch
1-5 1:5

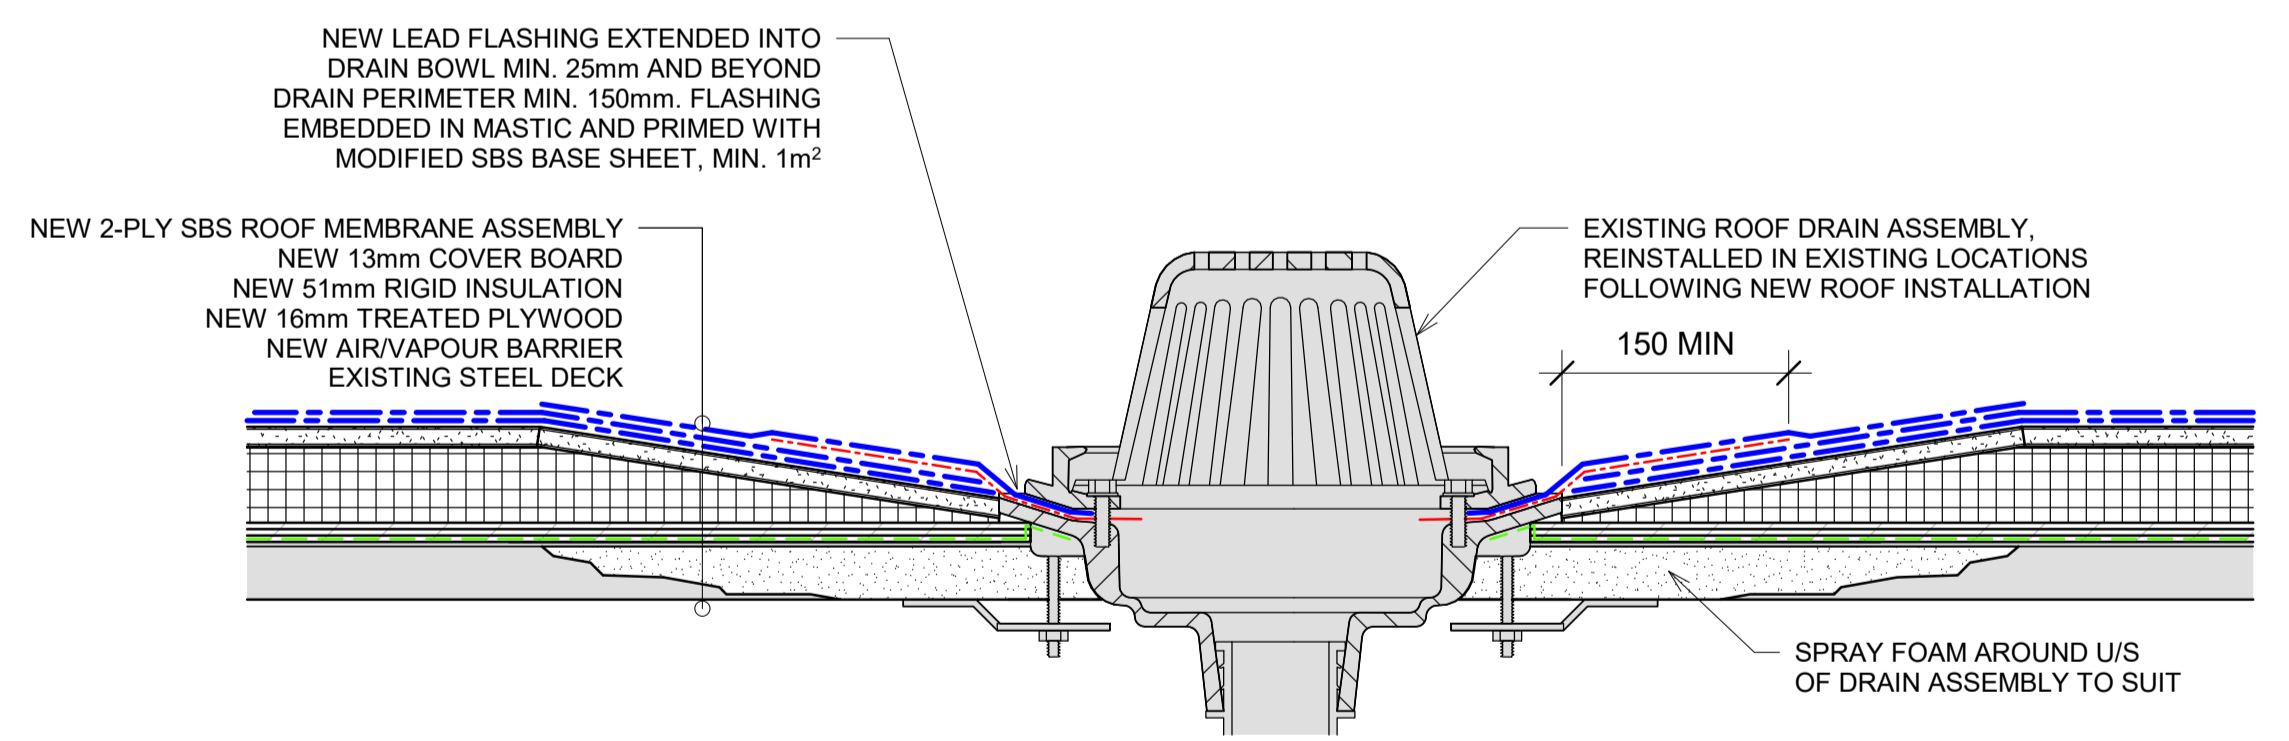

5 New SBS Roof @ Drain
1-5 1:5

EXISTING ROOFING ELEMENTS TO REMAIN

RATIO

DWG. NO.	DRAWING REFERENCES	NOTES	NO.	DATE	REVISIONS

<p>FISHERIES AND OCEANS CANADA REAL PROPERTY AND SAFETY AND SECURITY</p> <p>INSTITUTE OF OCEAN SCIENCES ROOFING REMEDIATION</p> <p>9860 WEST SAANICH RD SIDNEY BC, V8L 2B2</p> <p>Pacific Geoscience Centre - Details</p>	SCALE As indicated
	START DATE
<p>DRAWING NUMBER 1-5 OF</p>	REVISION