

FISHERIES & OCEANS CANADA INSTITUTE OF OCEAN SCIENCES STAGE 1 - ROOFING REMEDIATION

PACIFIC GEOSCIENCE CENTRE

SHEET	TITLE
1-1	Title Sheet
1-2	Pacific Geoscience Centre - Plan
1-3	Pacific Geoscience Centre - Plan
1-4	Pacific Geoscience Centre - Details
1-5	Pacific Geoscience Centre - Details

ARCHITECT _____


STRUCTURAL _____



MECHANICAL _____

ELECTRICAL _____

CIVIL _____

RATIO

DWG. NO.		DRAWING REFERENCES		NOTES		NO.	DATE	REVISIONS	DESIGNED Designer	 FISHERIES AND OCEANS CANADA REAL PROPERTY AND SAFETY AND SECURITY INSTITUTE OF OCEAN SCIENCES ROOFING REMEDIATION 9860 WEST SAANICH RD SIDNEY BC, V8L 2B2	SCALE
									DRAWN		START DATE
									Author		DRAWING NUMBER 1-1 OF
									CHECKED		
									Checker		REVISION
									RECOMMENDED		
									APPROVED	Title Sheet	
									APPROVED		

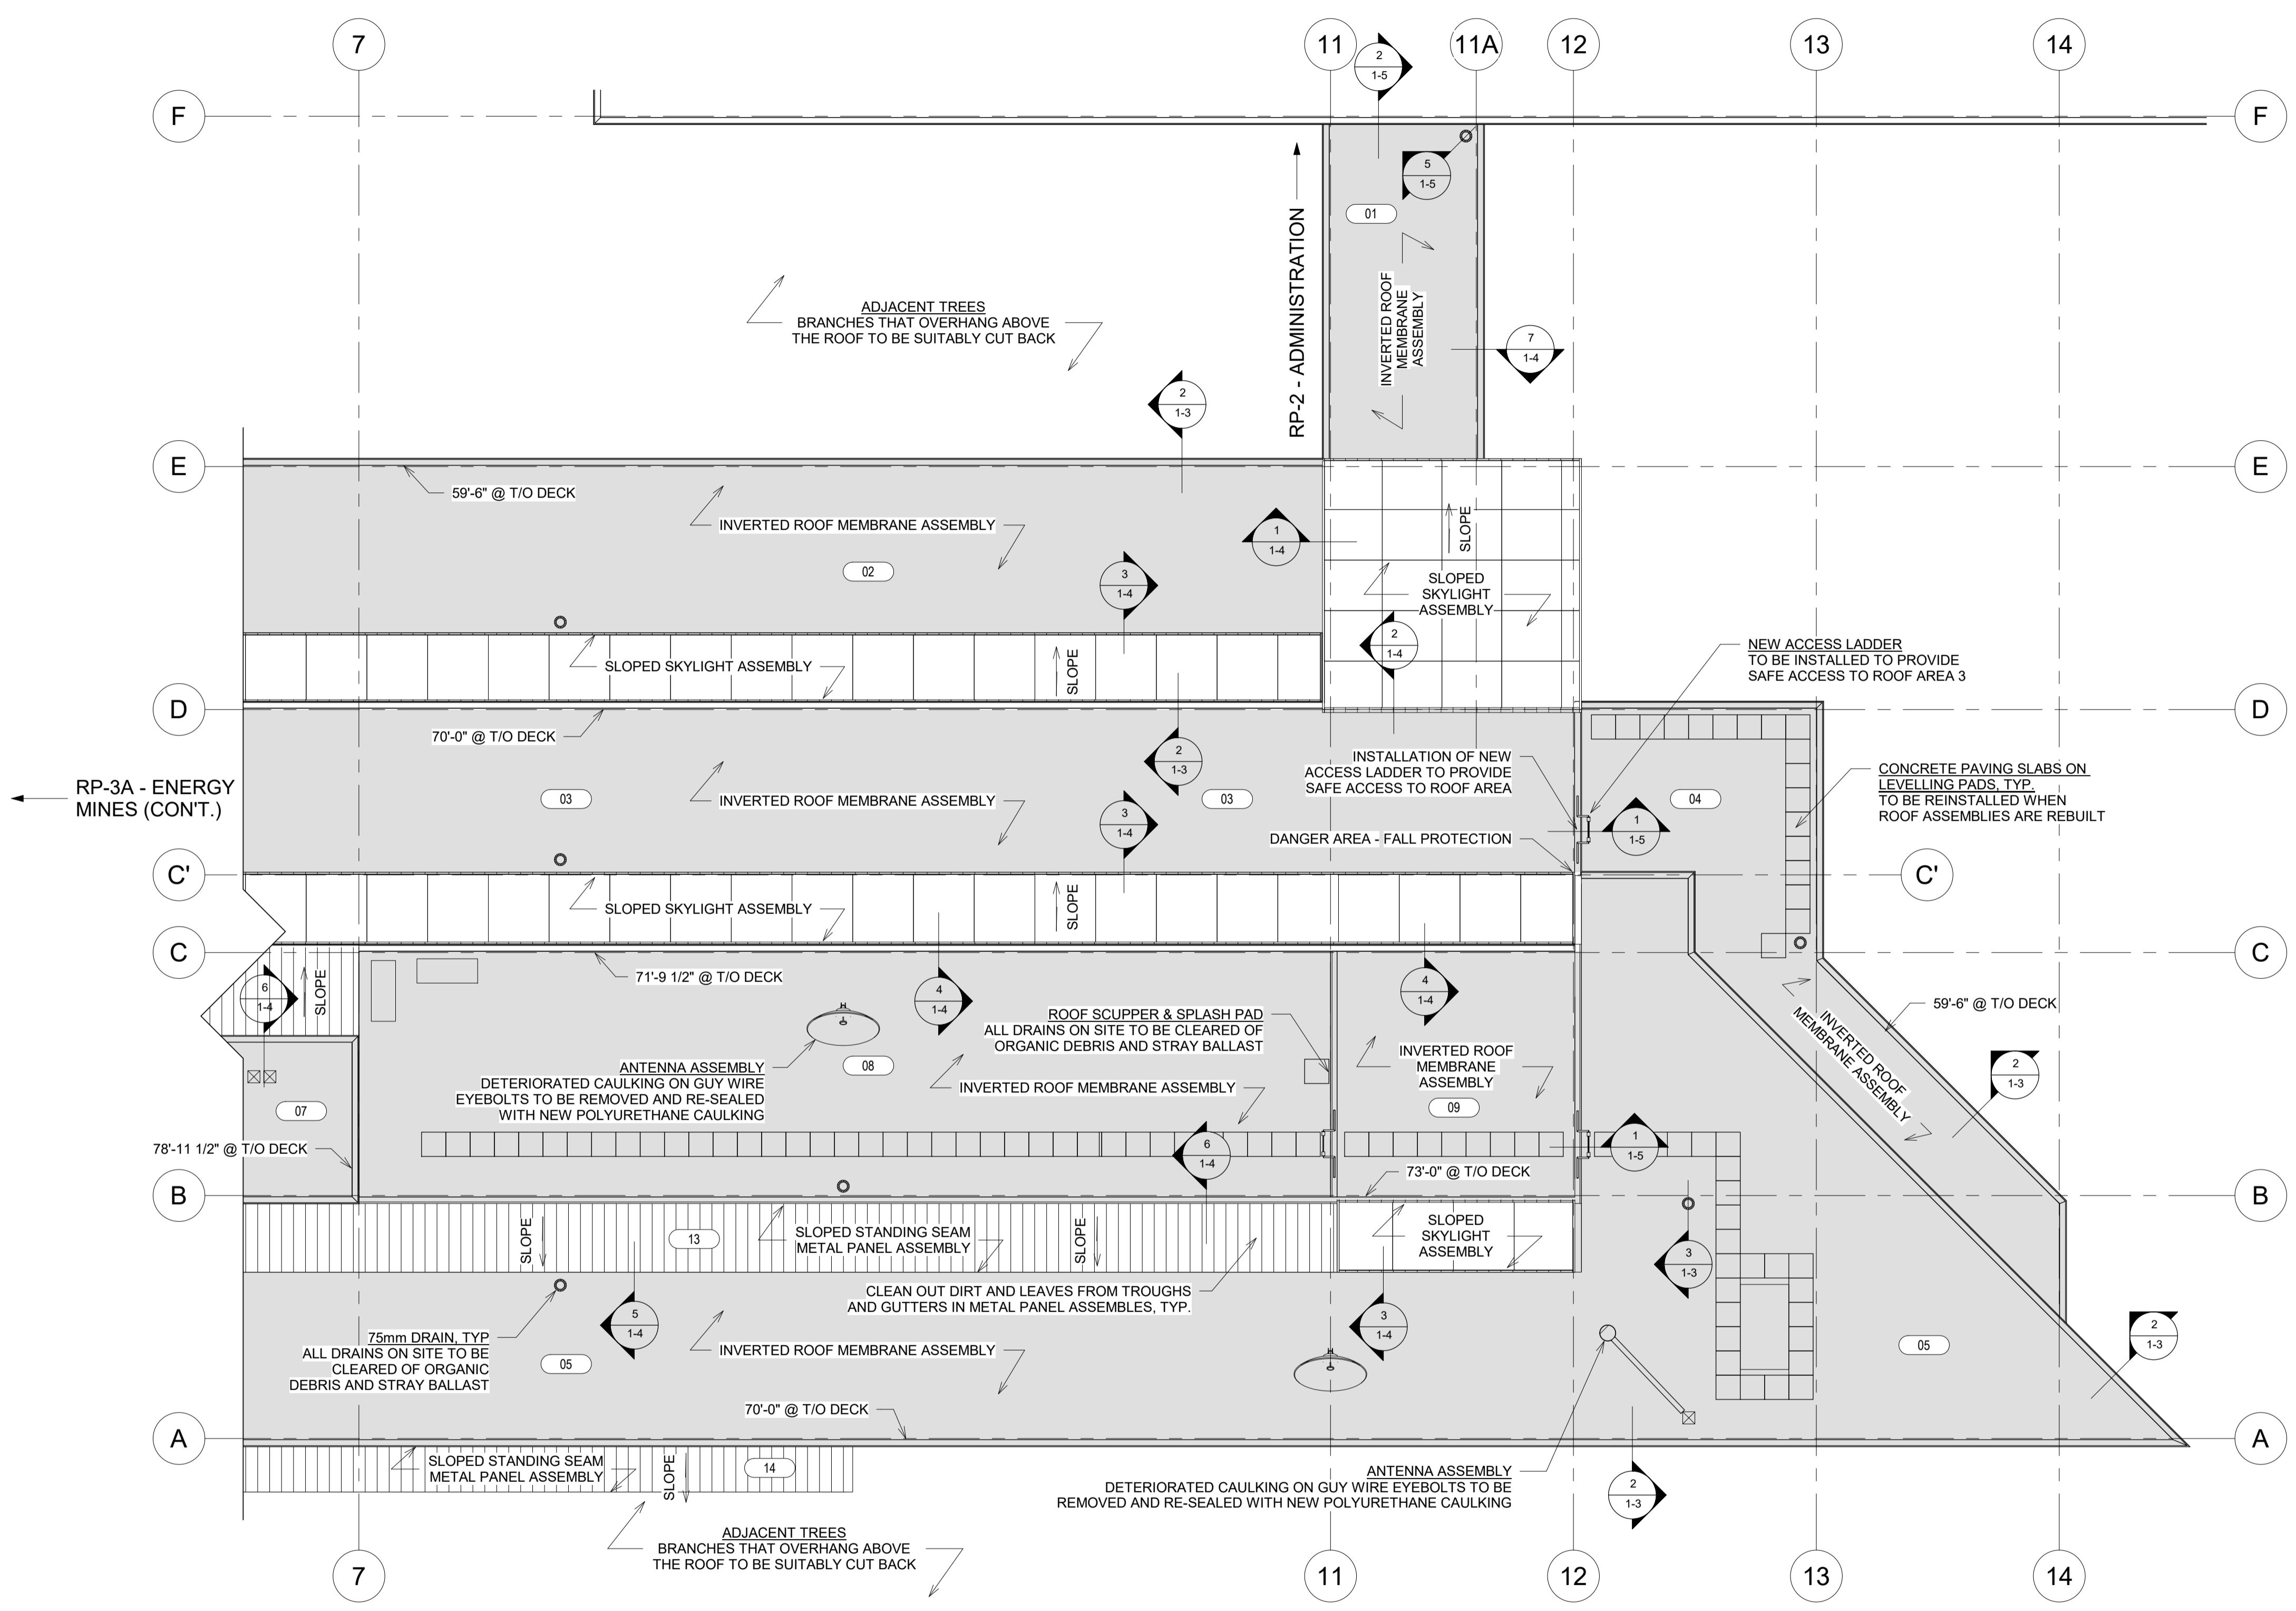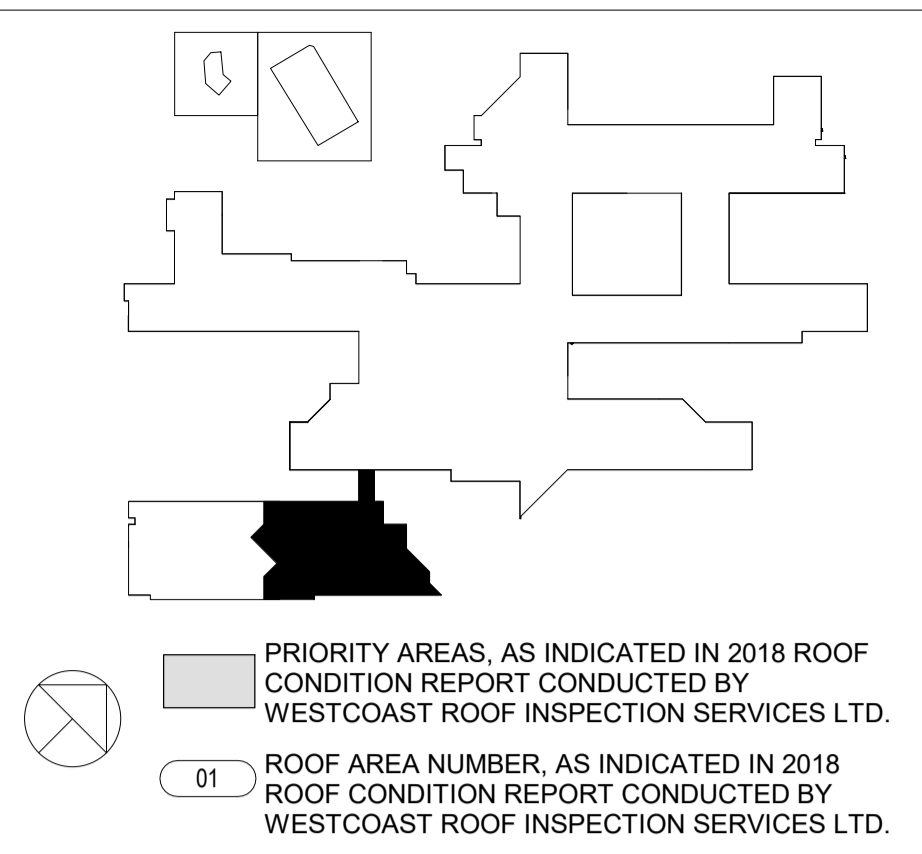


1 ROOF - PACIFIC GEOSCIENCES - EAST
1:100


RATIO

<p>FISHERIES AND OCEANS CANADA REAL PROPERTY AND SAFETY AND SECURITY</p>		<p>SCALE As indicated</p>
<p>INSTITUTE OF OCEAN SCIENCES ROOFING REMEDIATION</p> <p>9860 WEST SAANICH RD SIDNEY BC, V8L 2B2</p>		<p>START DATE</p>
<p>Pacific Geoscience Centre - Plan</p>		<p>DRAWING NUMBER 1-2 OF REVISION</p>

DWG. NO.	DRAWING REFERENCES	NOTES	NO.	DATE	REVISIONS	DESIGNED	DRAWN	CHECKED	APPROVED

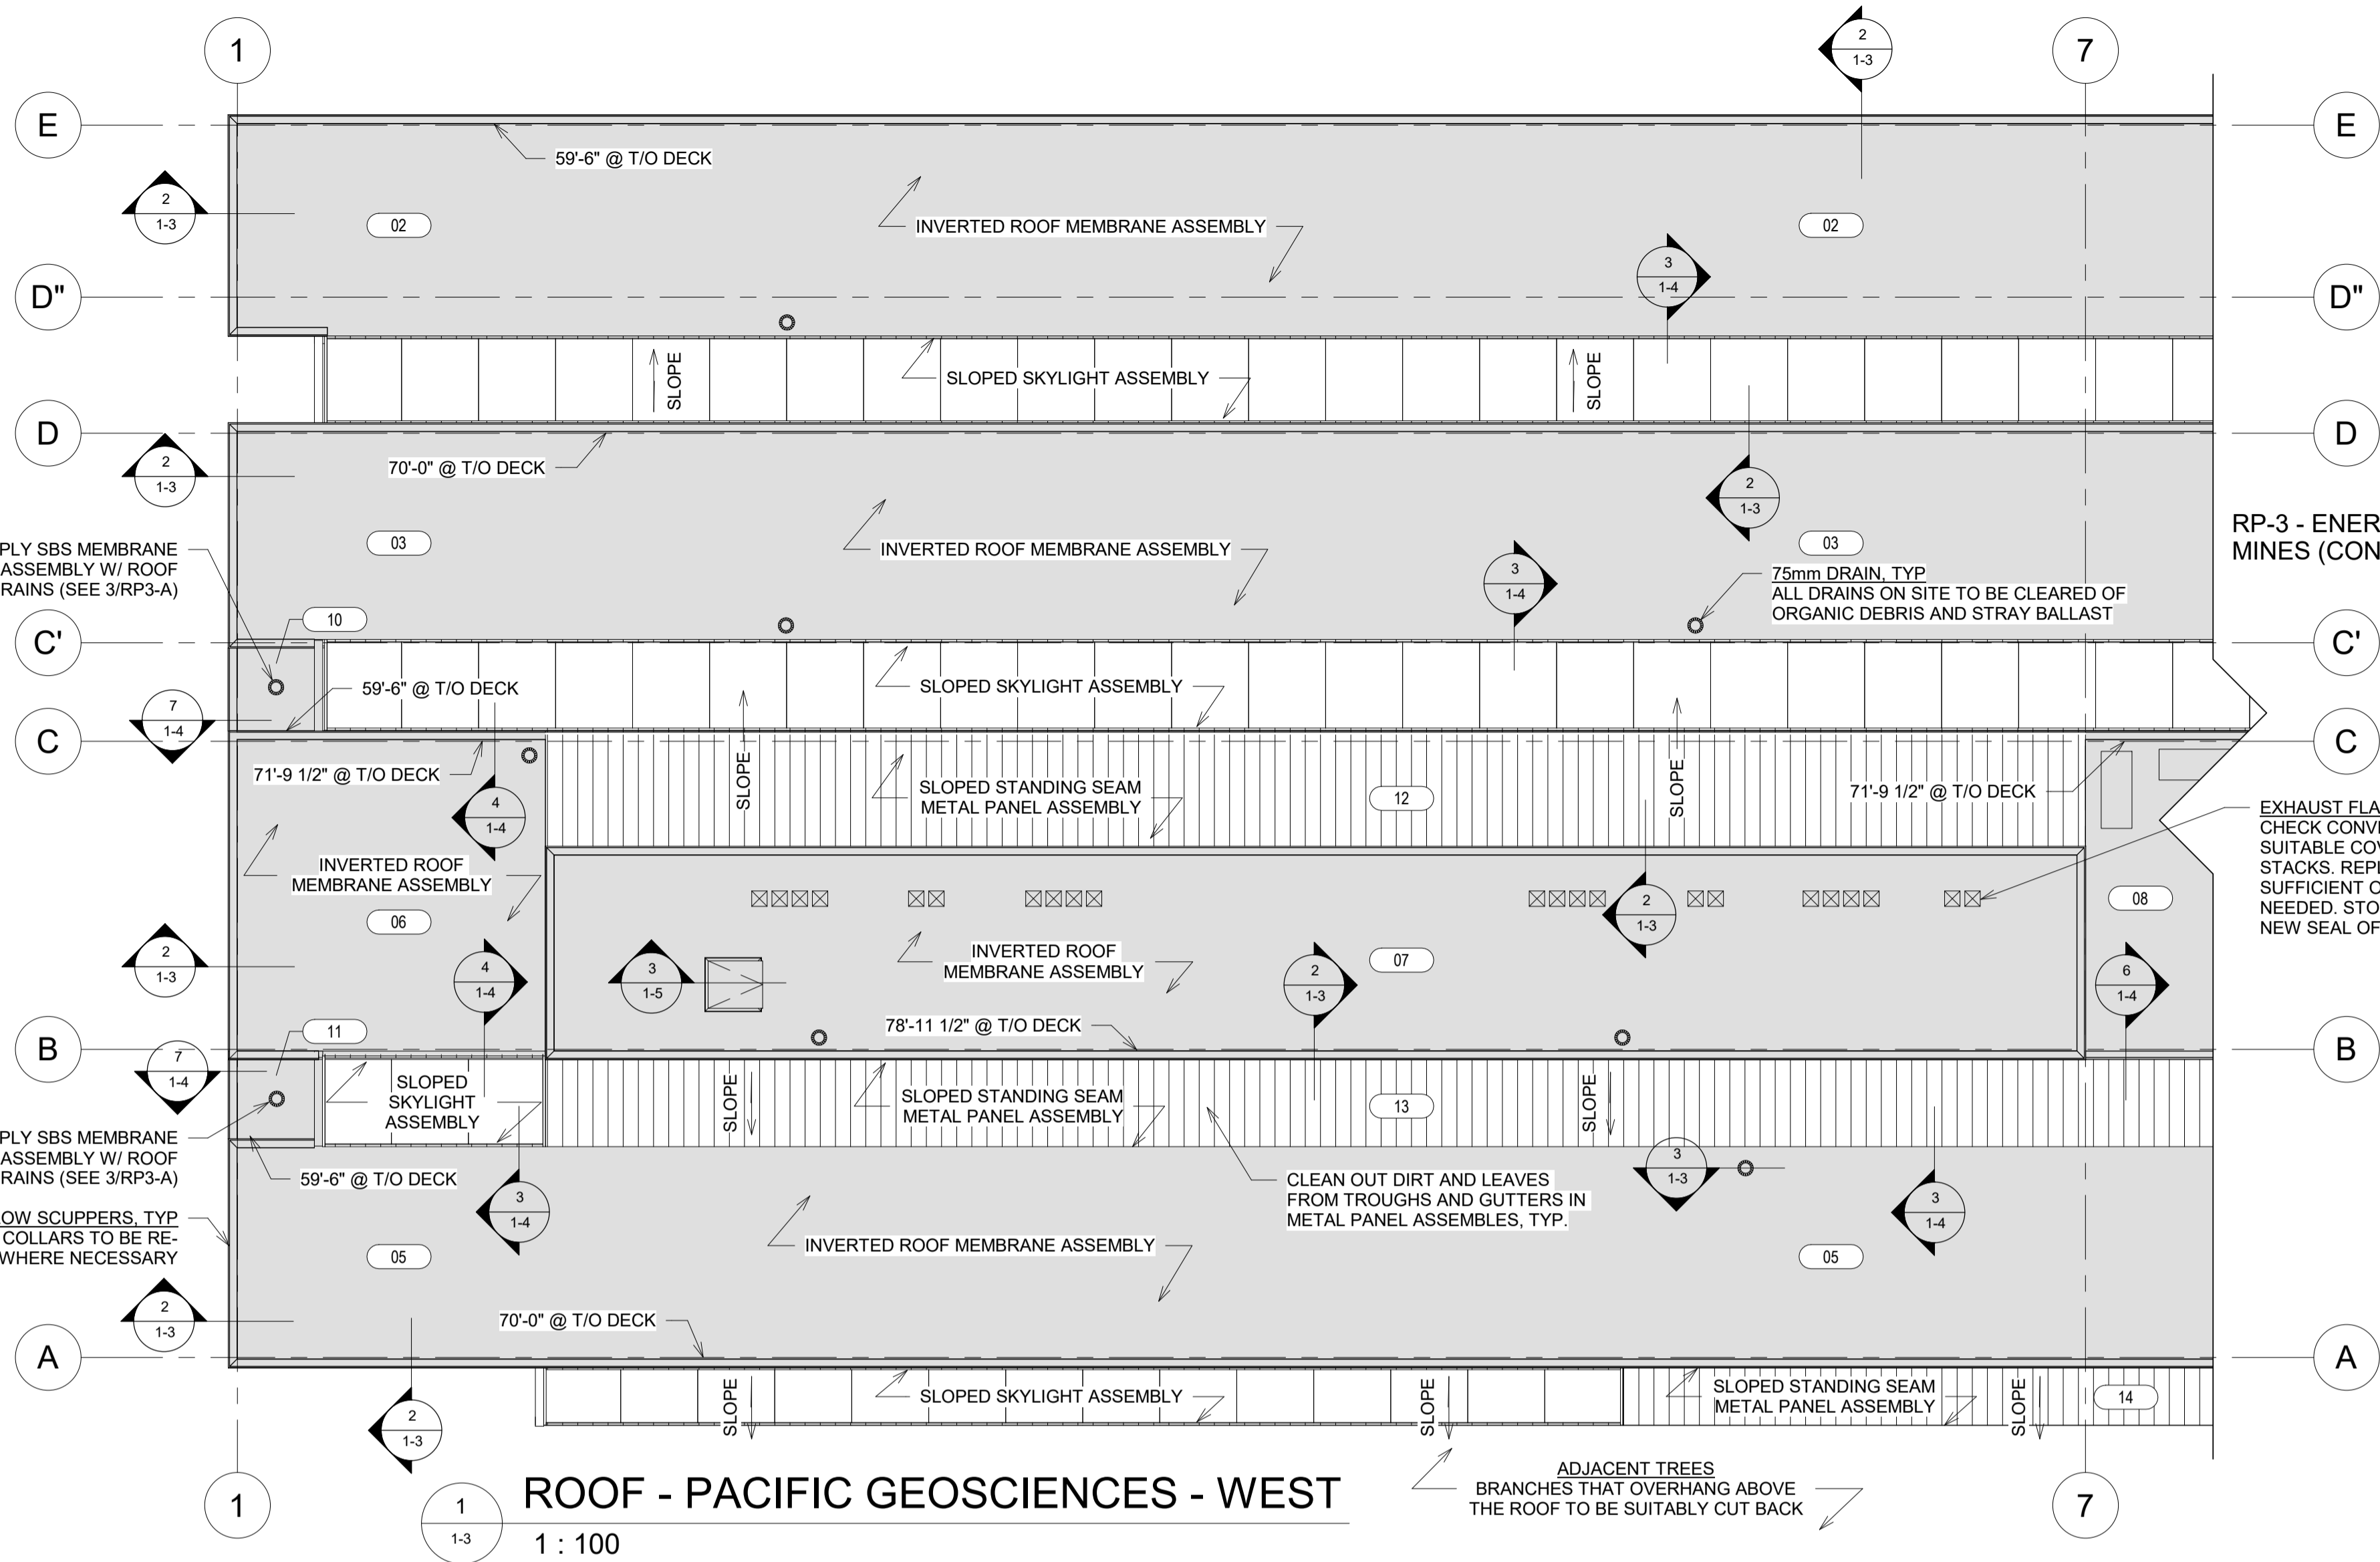

ROOF - PACIFIC GEOSCIENCES - WEST
1 : 100

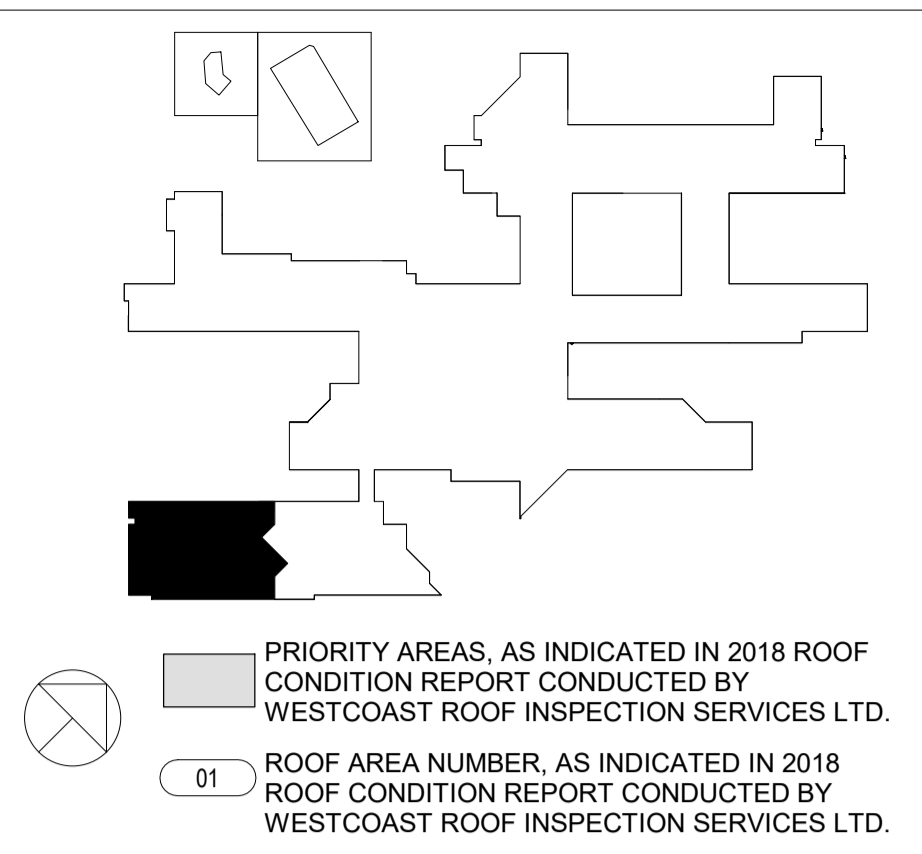


RP-3 - ENERGY MINES (CON'T.)

EXHAUST FLANGES, TYP. CHECK CONVERTED FLANGES FOR SUITABLE COVERING OVER ORIGINAL STACKS. REPLACE WITH FLANGES WITH SUFFICIENT OVERLAPPING COVERAGE IF NEEDED. STORM COLLARS TO RECEIVE NEW SEAL OF POLYURETHANE CAULKING


2-PLY SBS MEMBRANE ASSEMBLY W/ ROOF DRAINS (SEE 3/RP3-A)

2-PLY SBS MEMBRANE ASSEMBLY W/ ROOF DRAINS (SEE 3/RP3-A)

OVERFLOW SCUPPERS, TYP. STEM COLLARS TO BE RE-SEALED WHERE NECESSARY

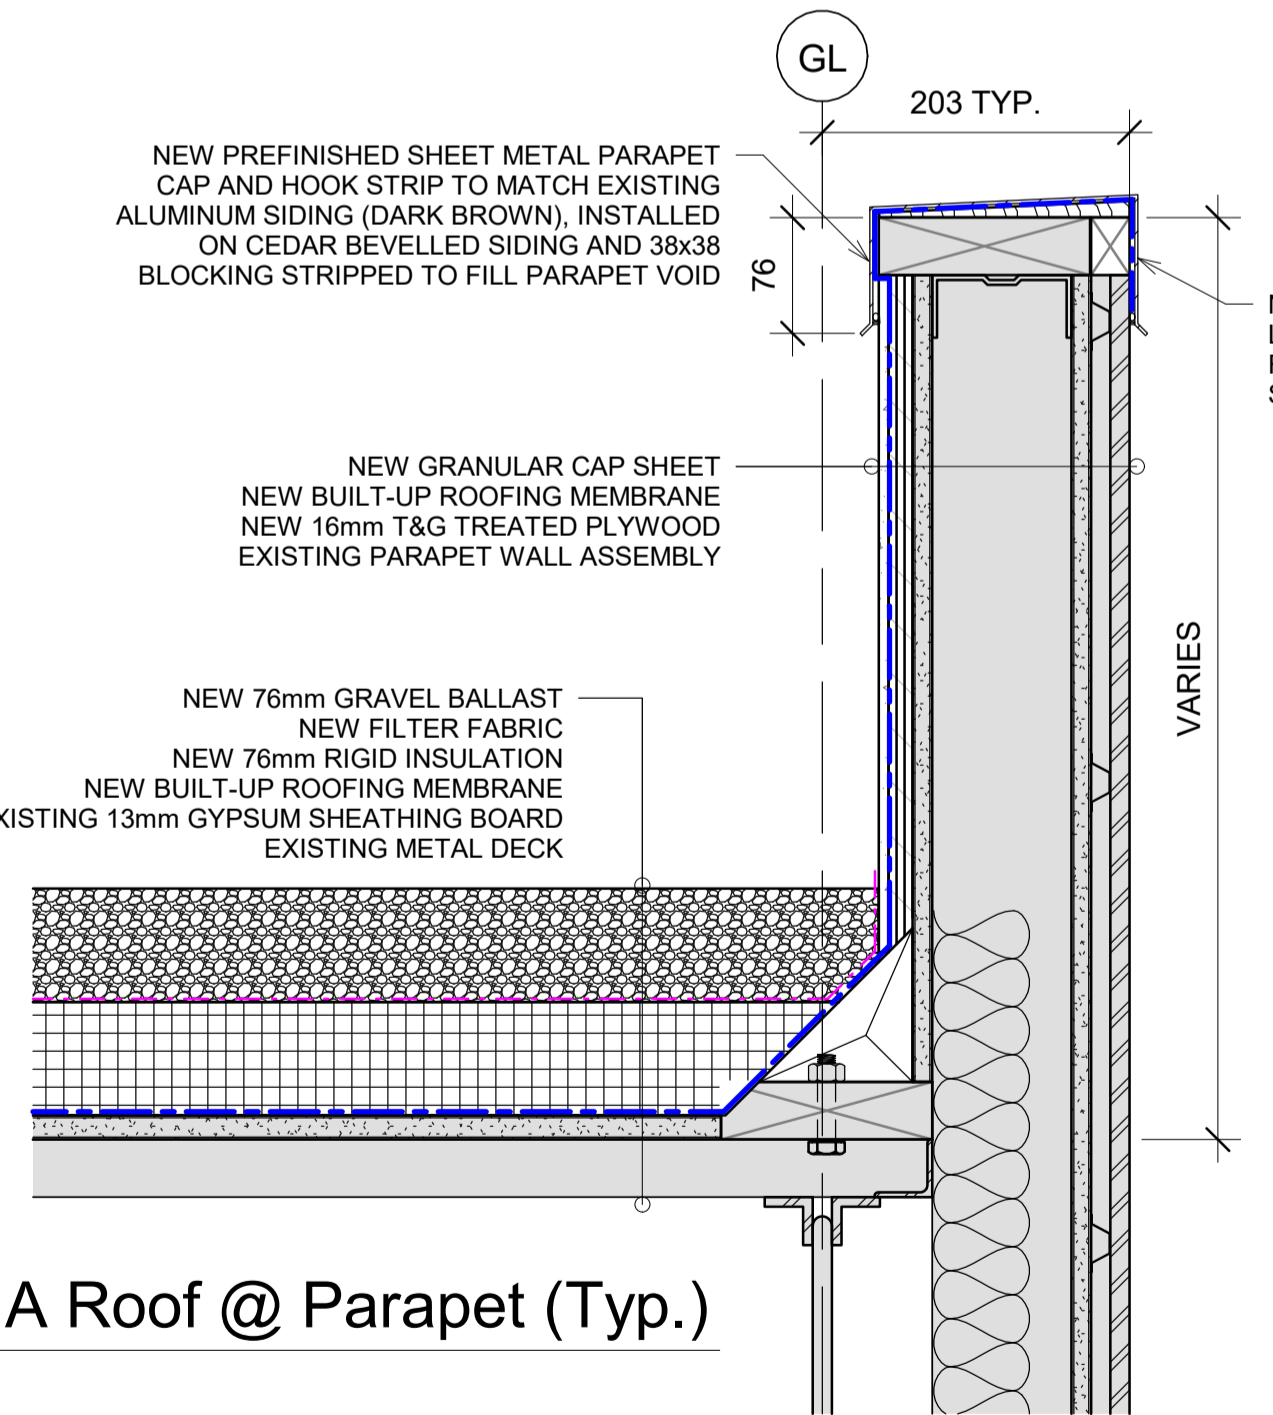

2 New IRMA Roof @ Parapet (Typ.)
1 : 5

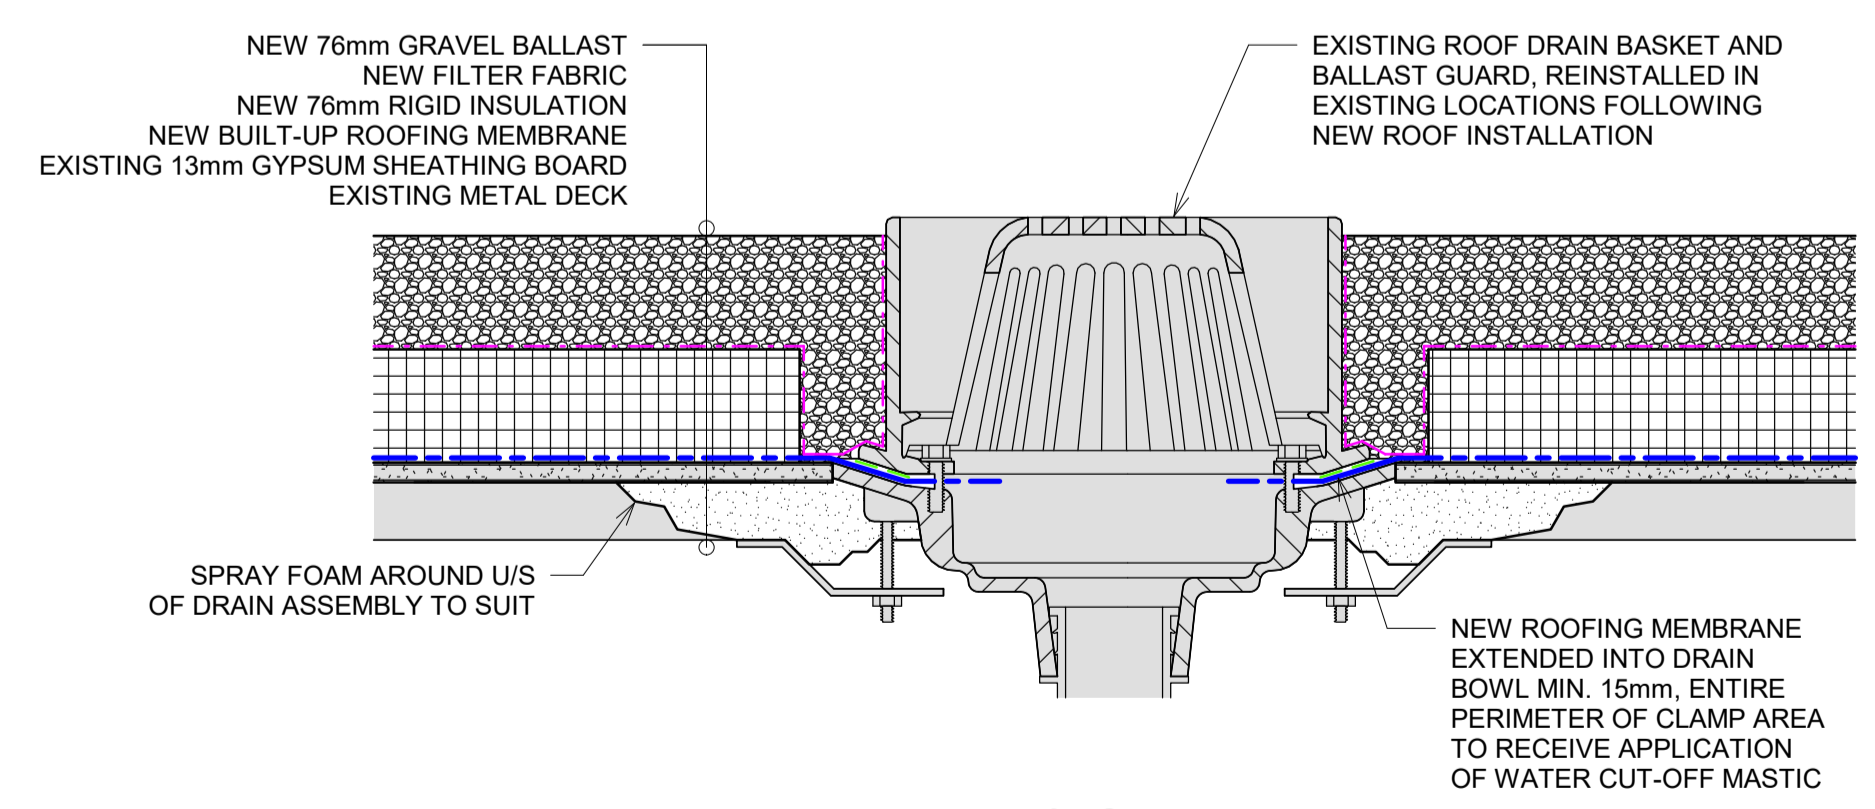


3 New IRMA Roof @ Drain
1 : 5


RATIO

		FISHERIES AND OCEANS CANADA REAL PROPERTY AND SAFETY AND SECURITY	
INSTITUTE OF OCEAN SCIENCES ROOFING REMEDIATION		SCALE As indicated	START DATE
9860 WEST SAANICH RD SIDNEY BC, V8L 2B2		DRAWING NUMBER 1-3	OF
Pacific Geoscience Centre - Plan		REVISION	


DWG. NO.	DRAWING REFERENCES	NOTES	NO.	DATE	REVISIONS	DESIGNED	DRAWN	CHECKED	APPROVED

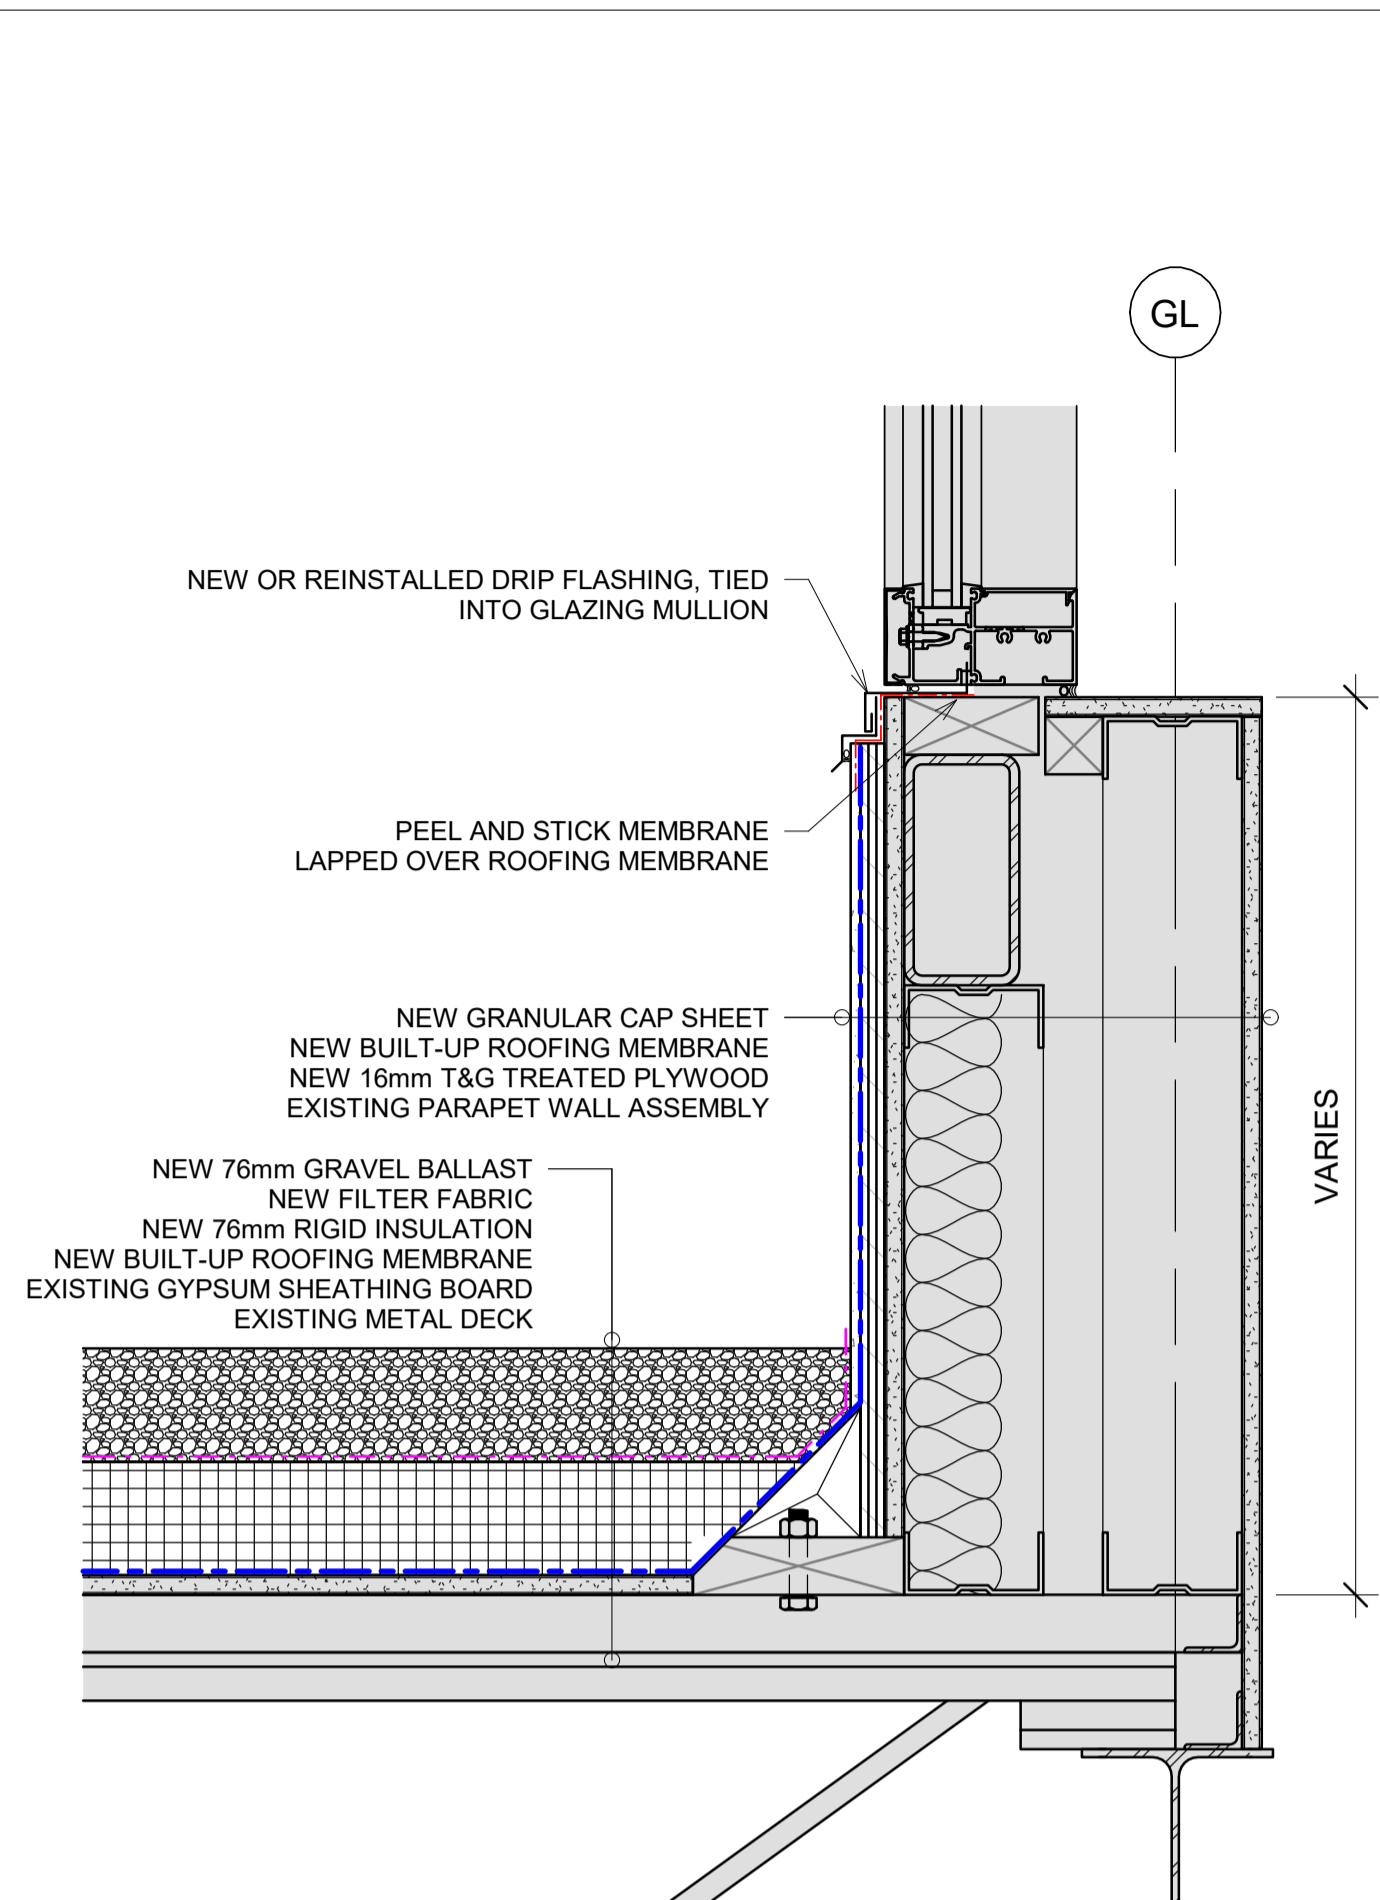


1 New IRMA Roof @ Trussed Skylight (Side)
1:5

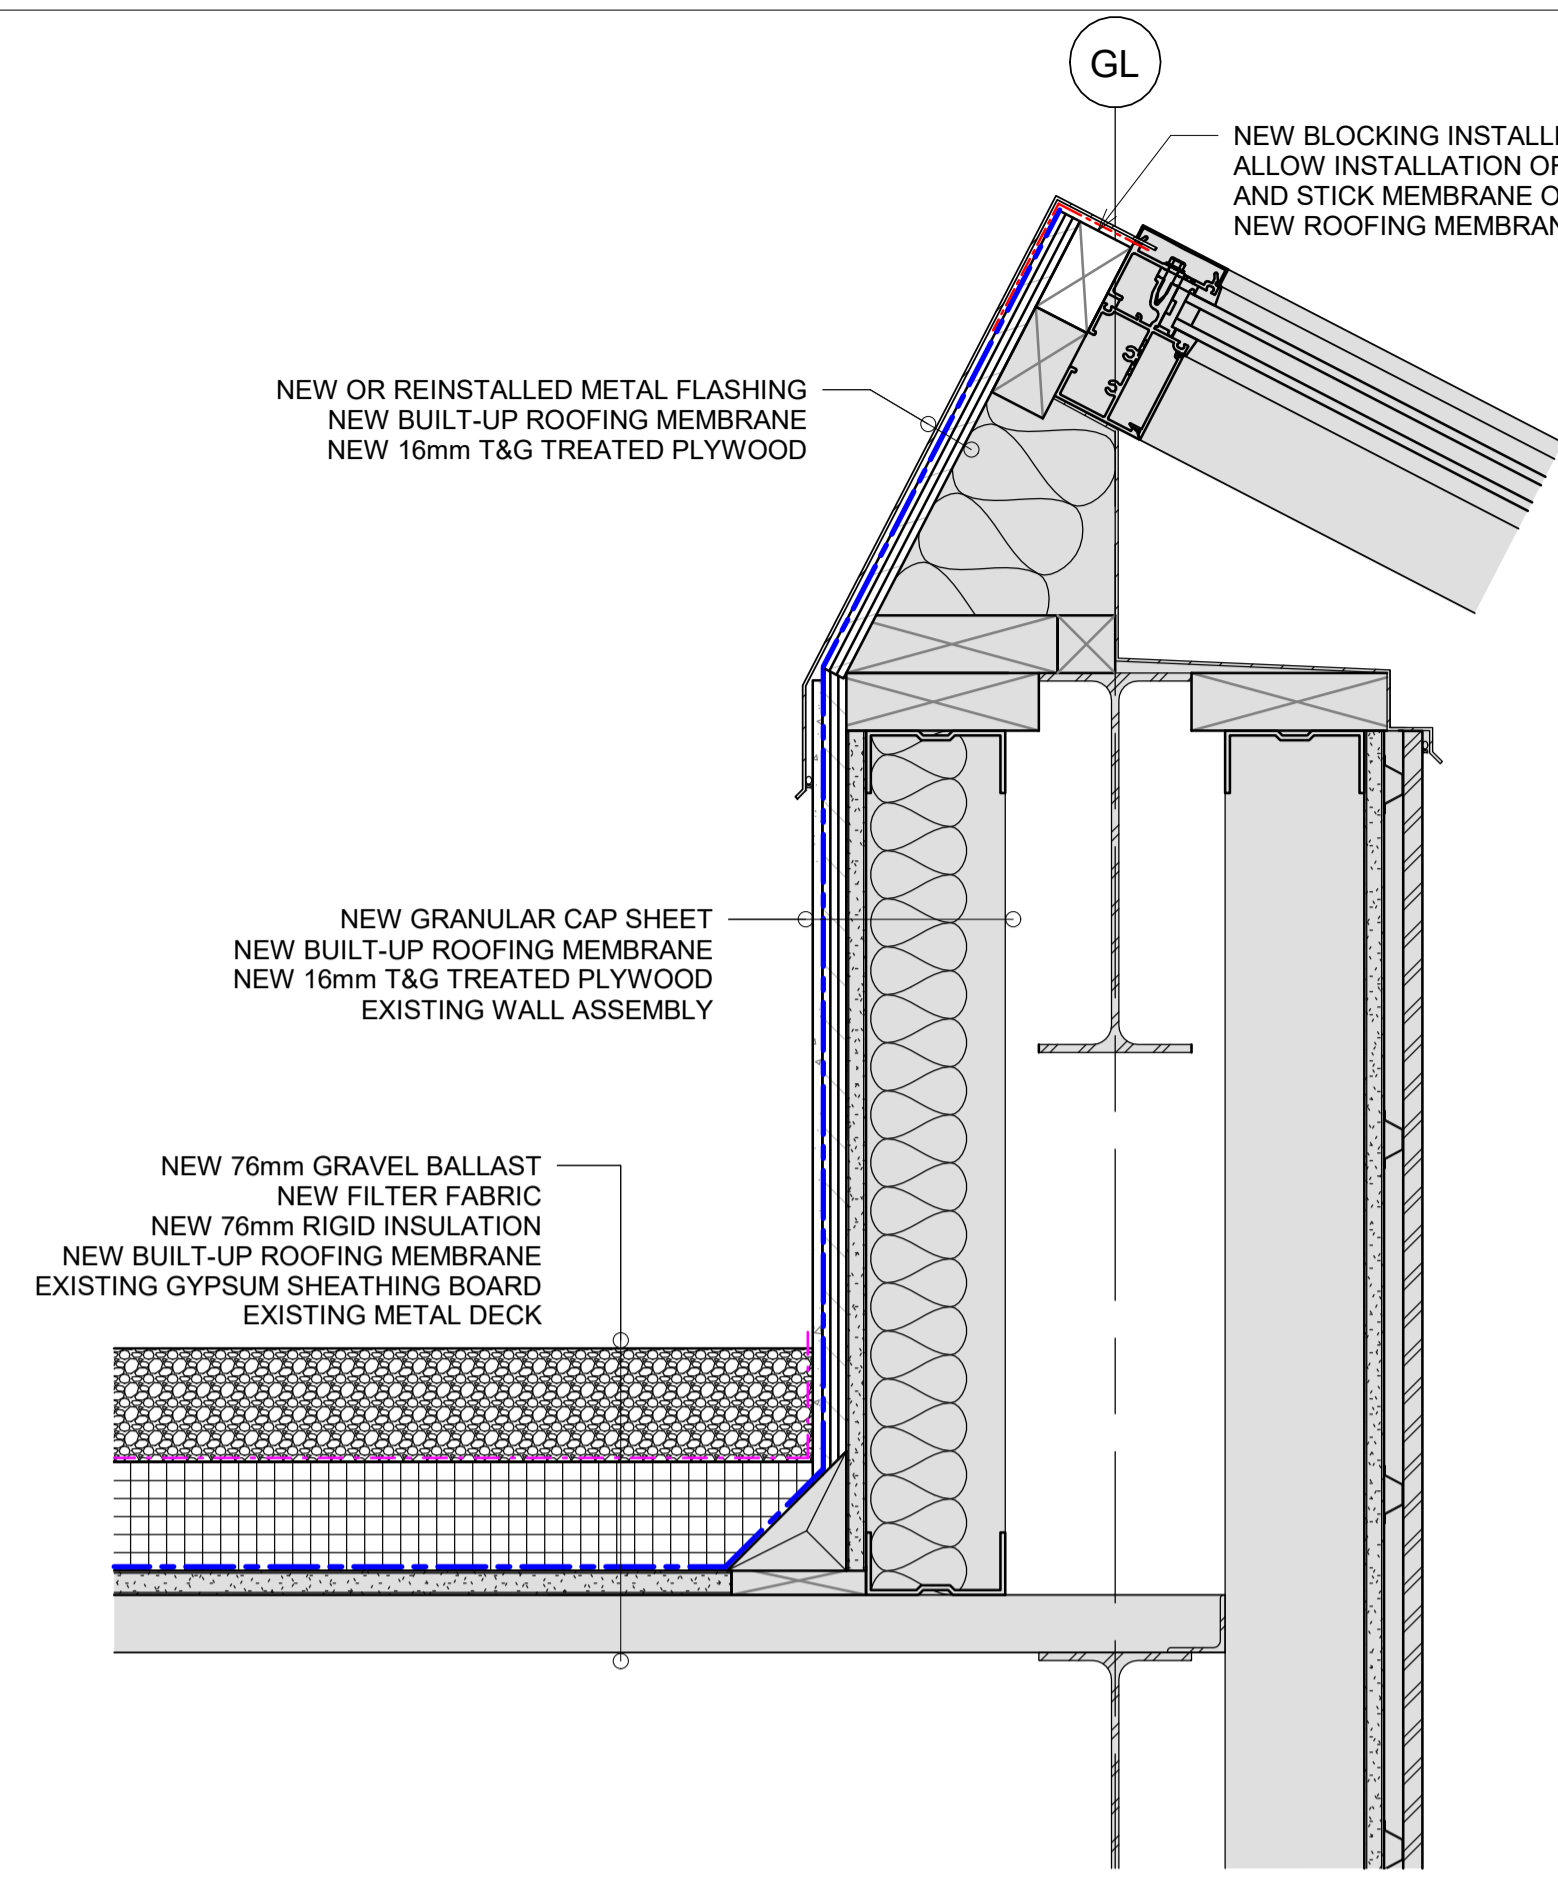


2 New IRMA Roof @ Trussed Skylight (Head)
1:5

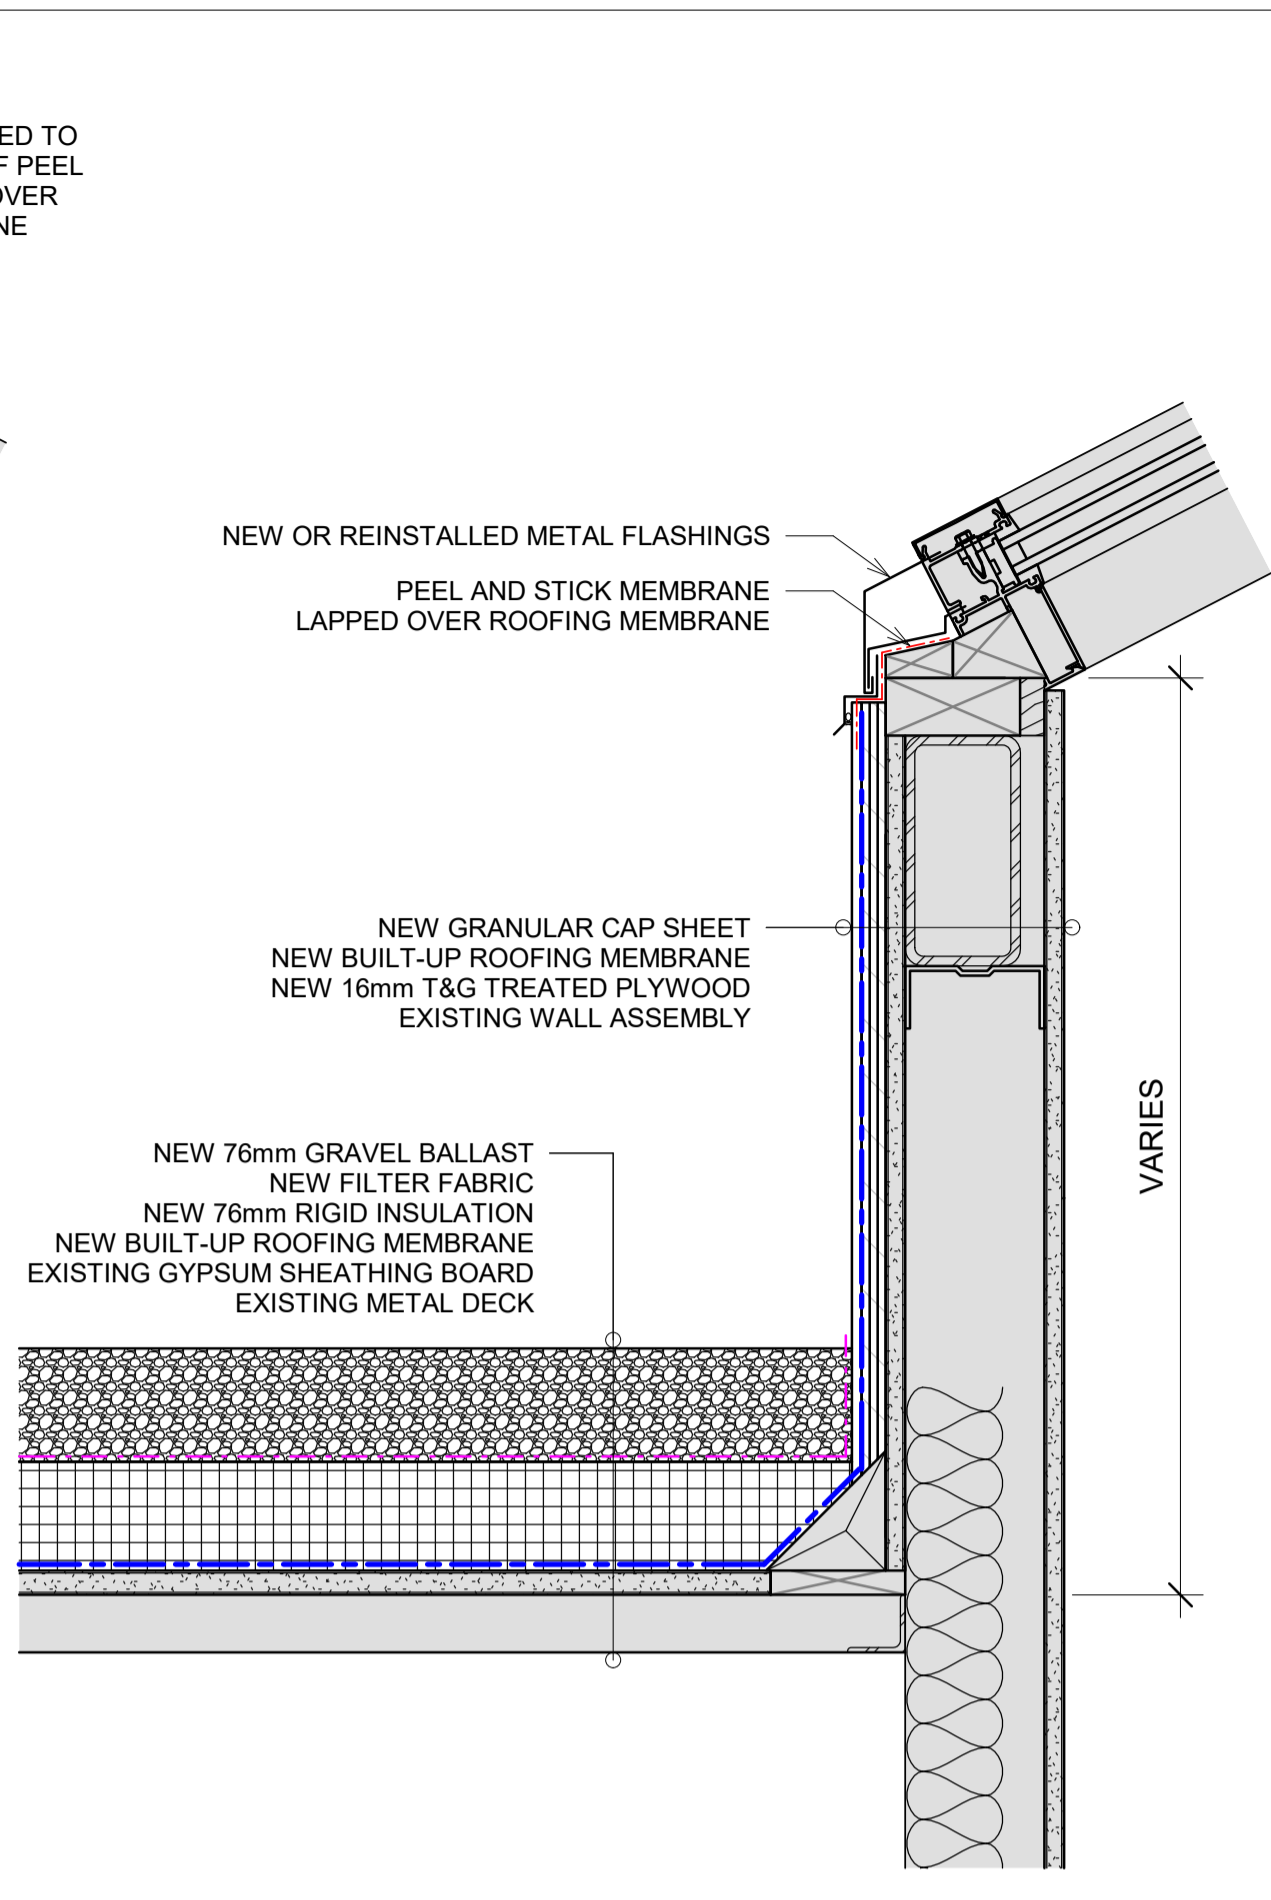


3 New IRMA Roof @ Skylight (Foot)
1:5

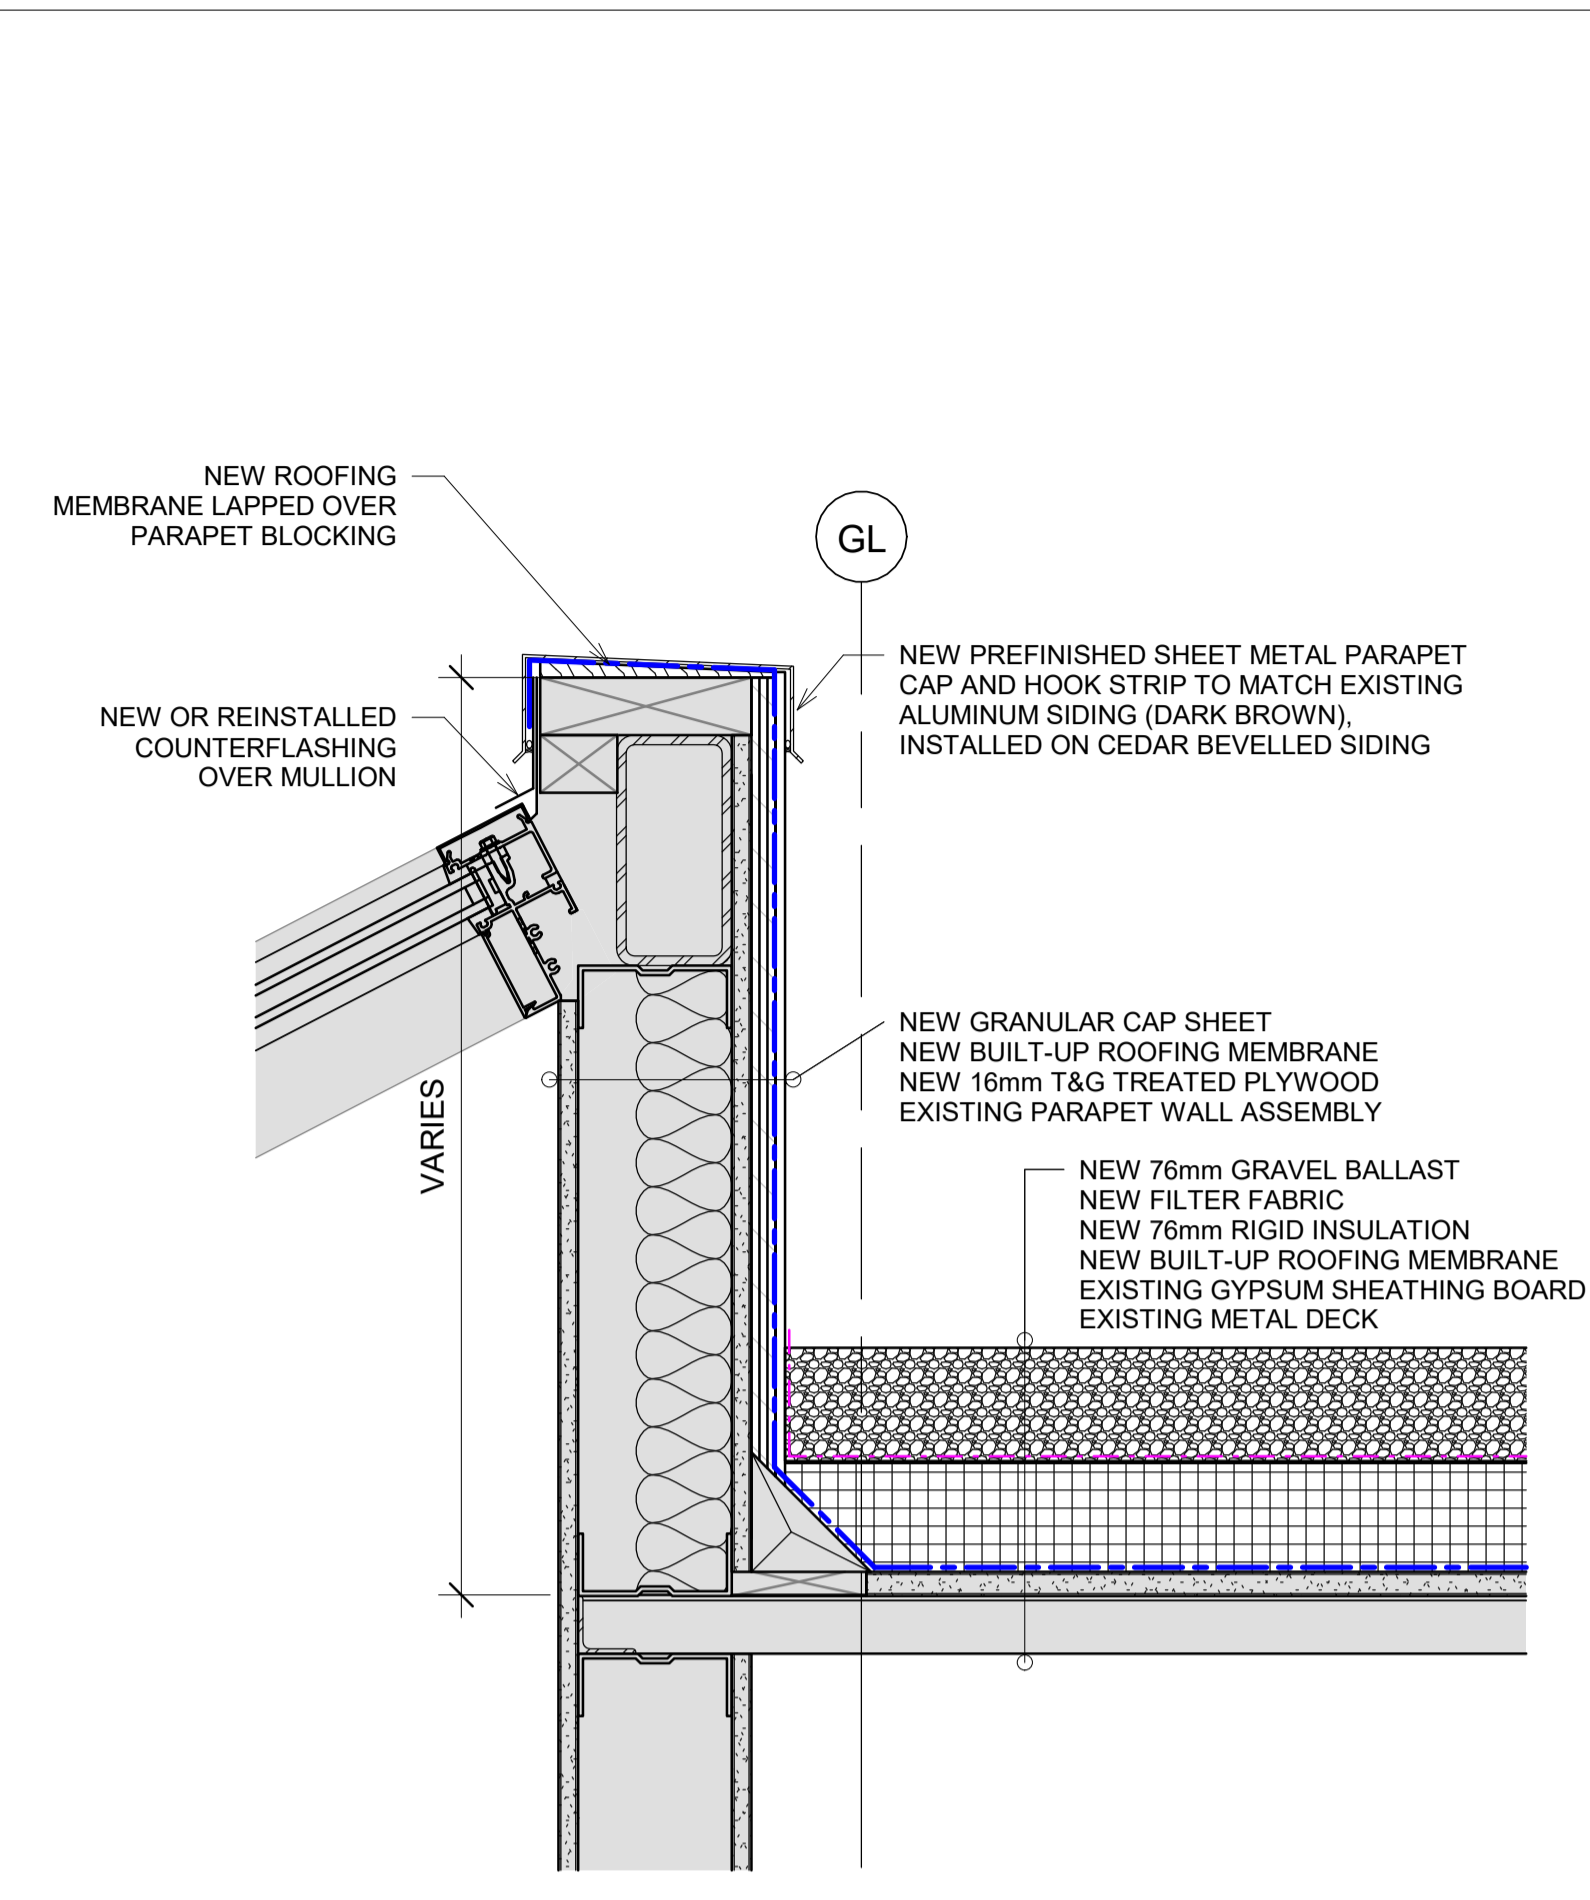


4 New IRMA Roof @ Skylight (Head)
1:5

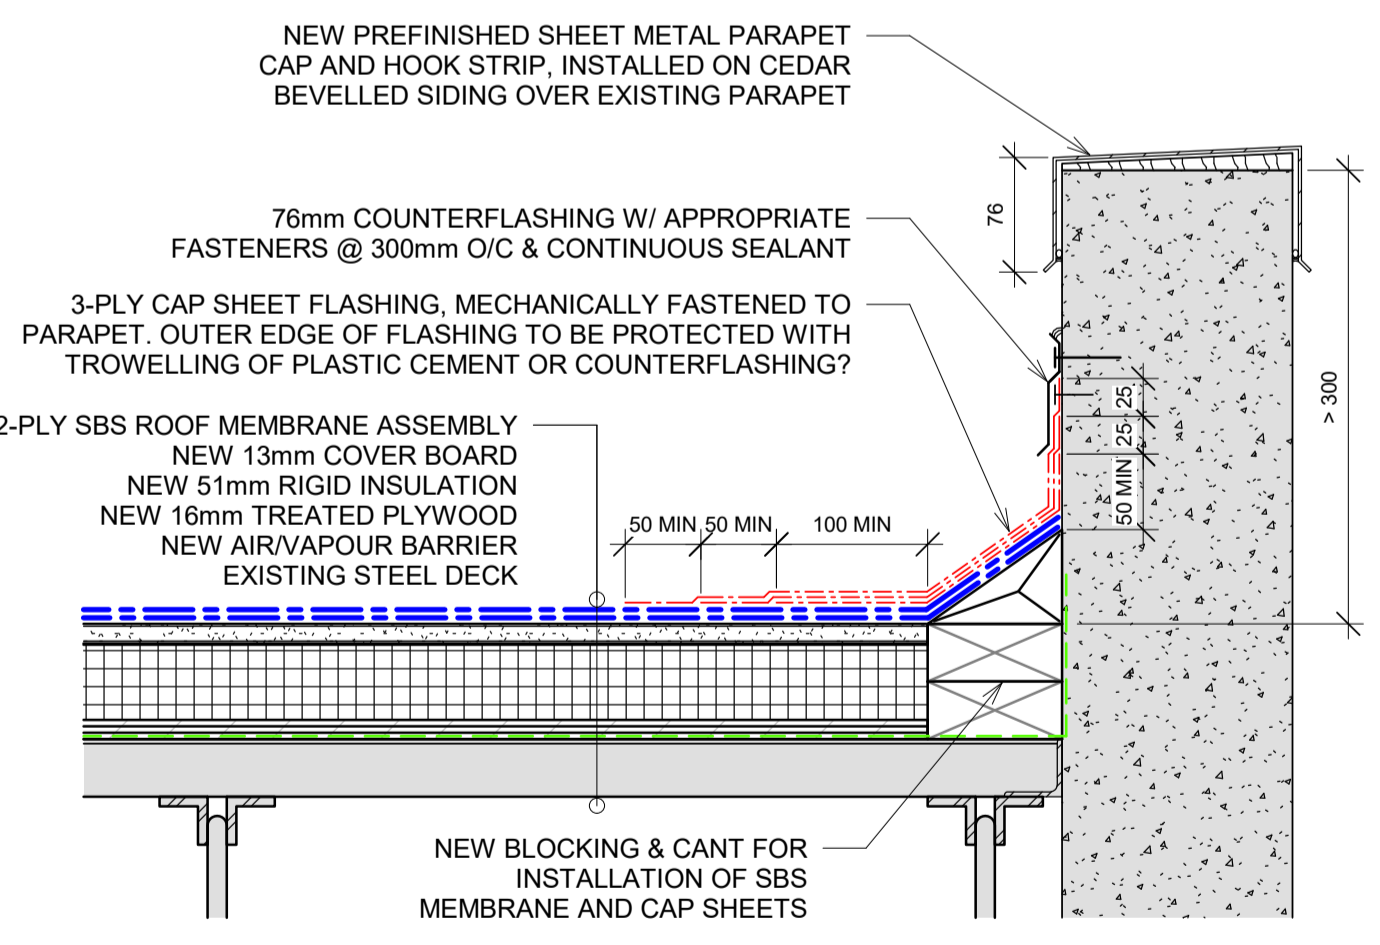


7 New SBS Roof (Typ.)
1:5

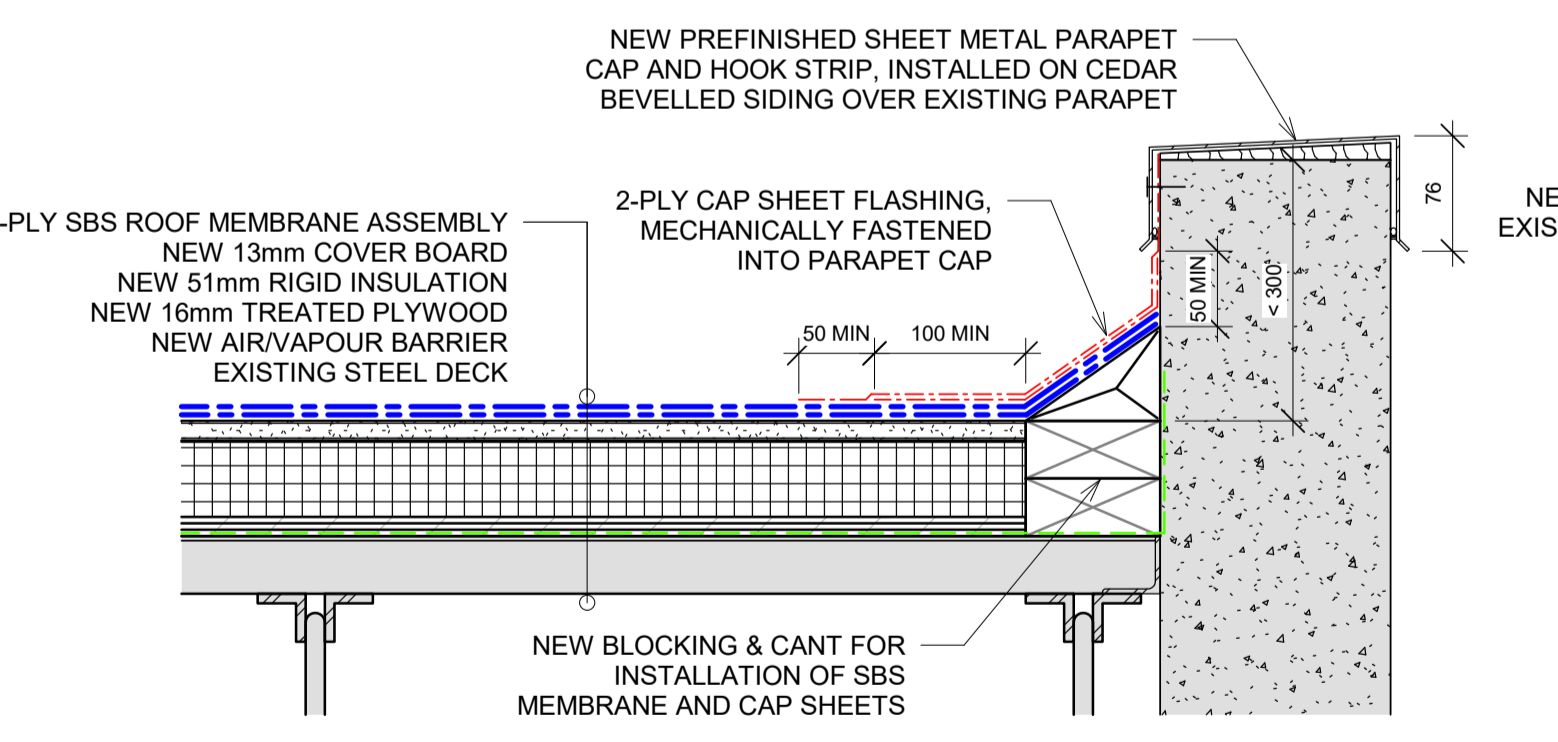

PARAPET HEIGHT < 300mm

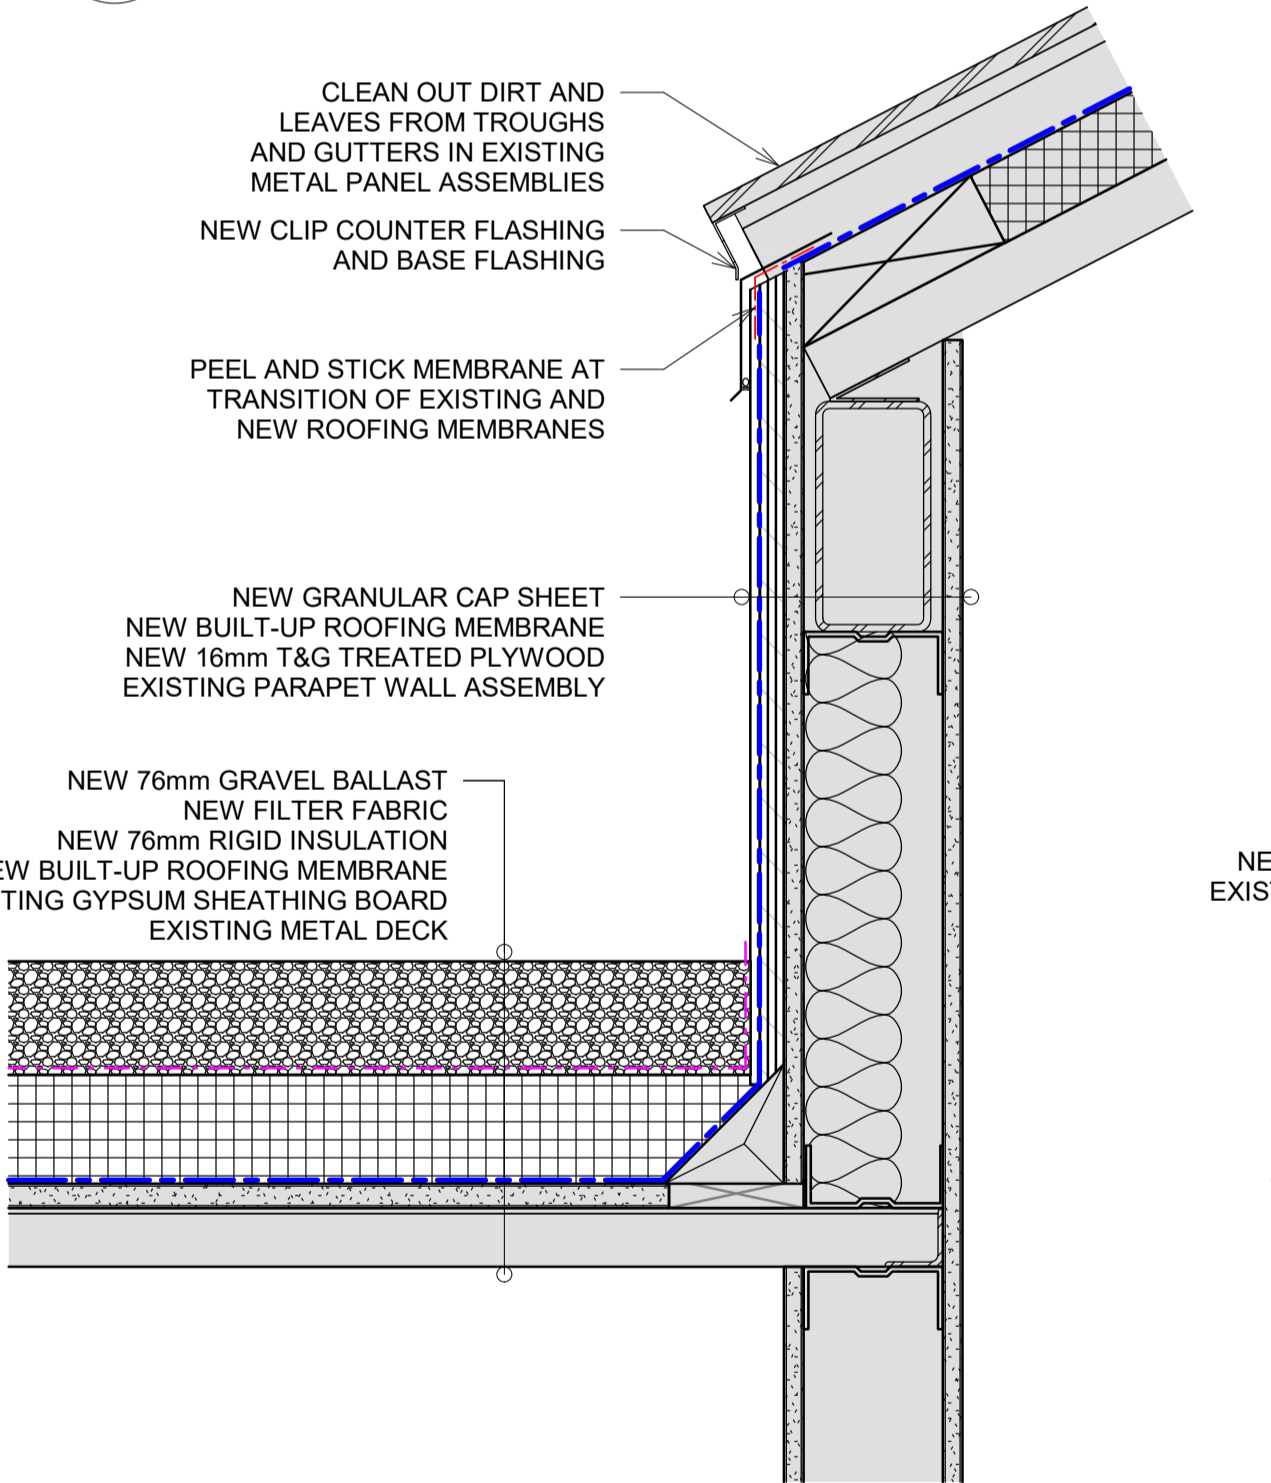

5 New IRMA Roof @ Sloped Roof (Foot)
1:5

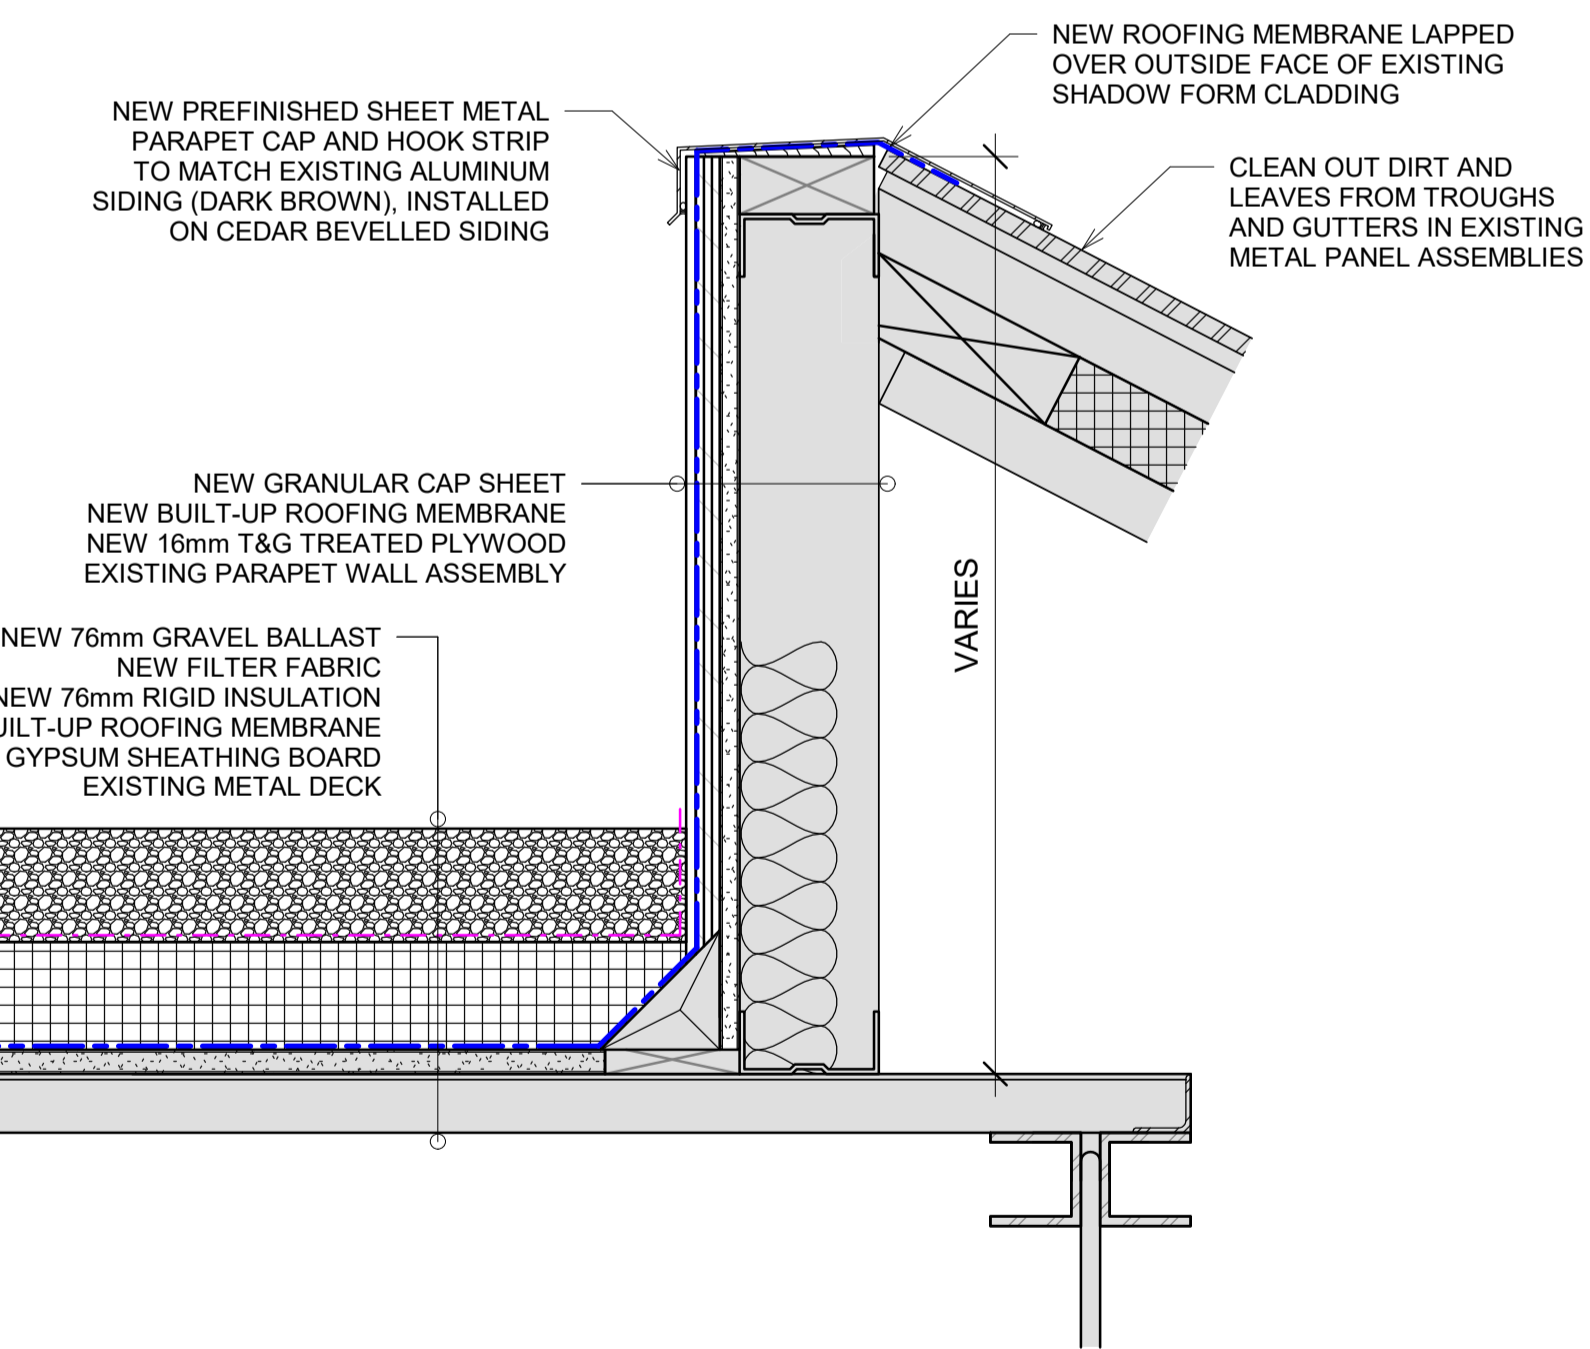


6 New IRMA Roof @ Sloped Roof (Head)
1:5

EXISTING ROOFING ELEMENTS TO REMAIN


RATIO

<p>FISHERIES AND OCEANS CANADA REAL PROPERTY AND SAFETY AND SECURITY</p>		<p>INSTITUTE OF OCEAN SCIENCES ROOFING REMEDIATION</p> <p>9860 WEST SAANICH RD SIDNEY BC, V8L 2B2</p>	SCALE As indicated
<p>Pacific Geoscience Centre - Details</p>			START DATE
<p>DWG. NO.</p>		<p>DRAWING NUMBER 1-4 OF</p>	
<p>DRAWING REFERENCES</p>		<p>REVISION</p>	

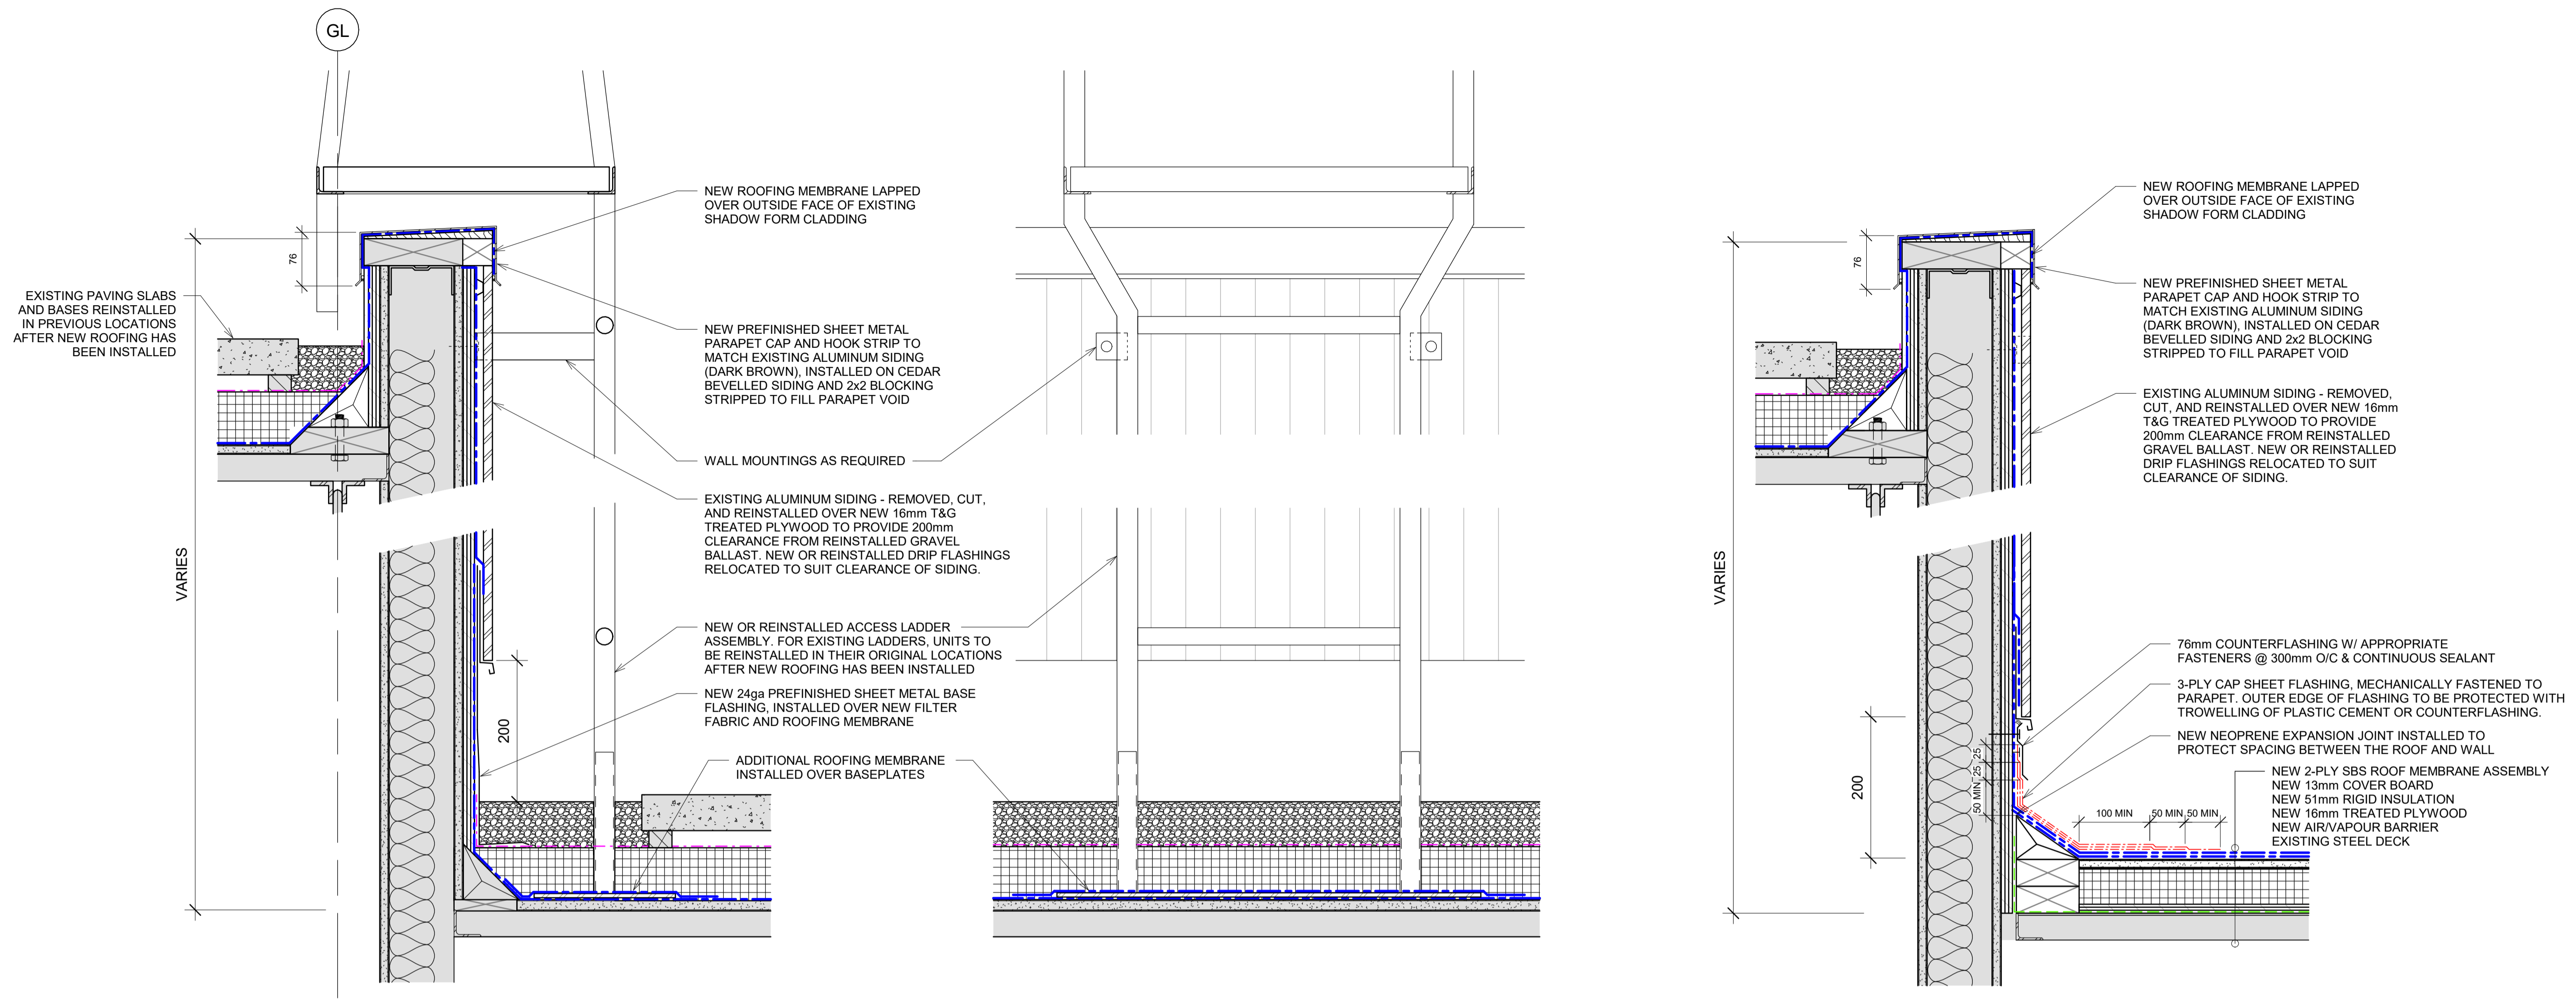


1 New IRMA Roof @ Access Ladder (Typ.)
1:5

2 New SBS Roof @ Parapet Curb
1:5

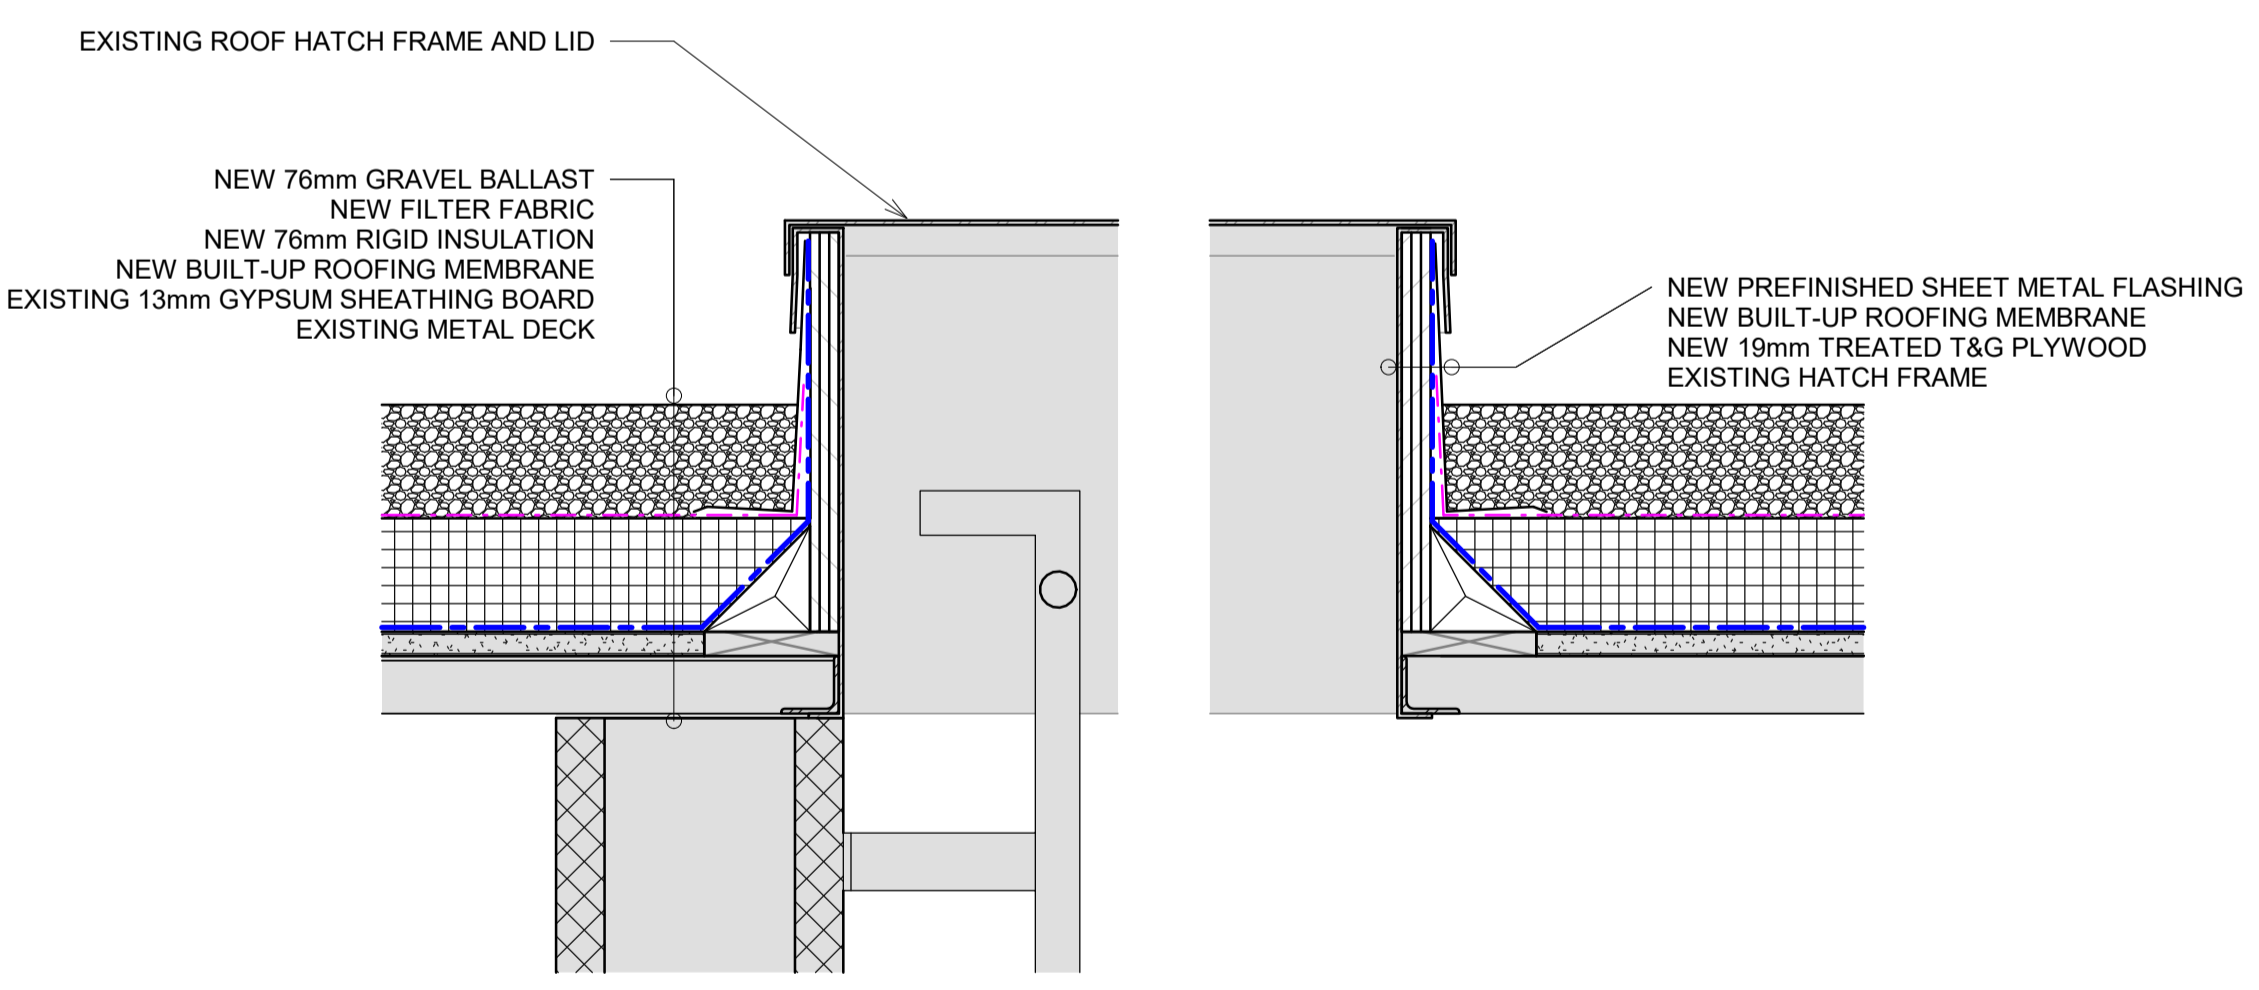

3 New IRMA Roof @ Access Hatch
1:5

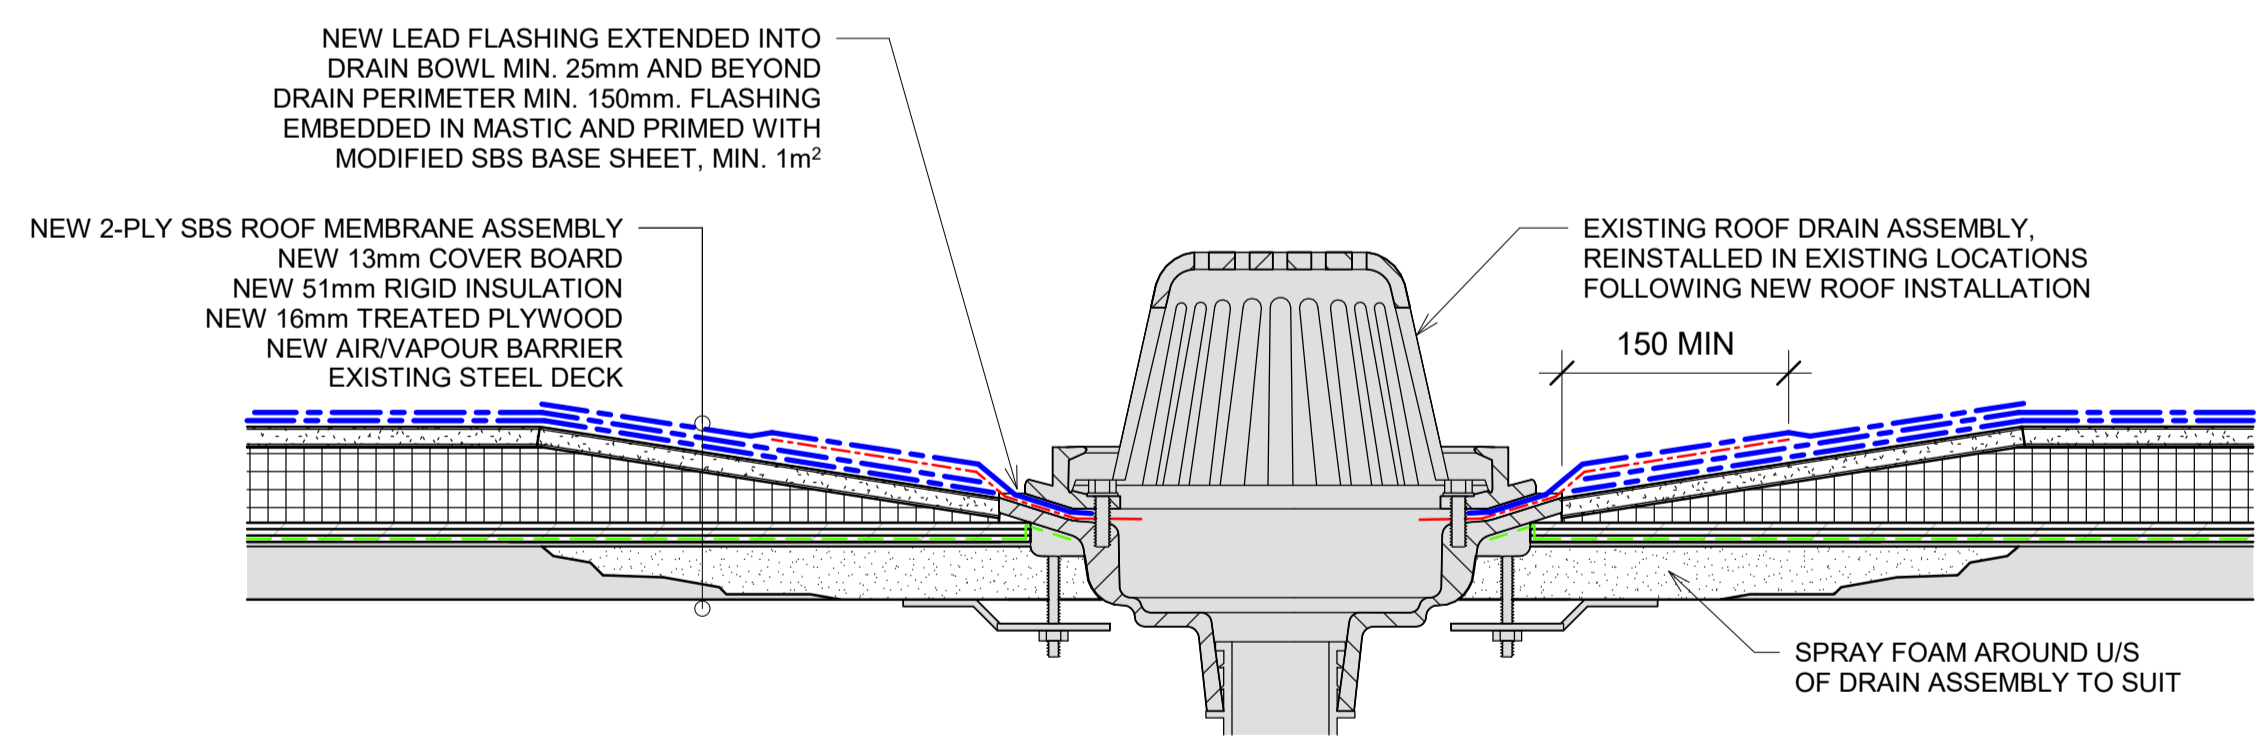

5 New SBS Roof @ Drain
1:5

EXISTING ROOFING ELEMENTS TO REMAIN

RATIO

FISHERIES AND OCEANS CANADA REAL PROPERTY AND SAFETY AND SECURITY	
INSTITUTE OF OCEAN SCIENCES ROOFING REMEDIATION	
9860 WEST SAANICH RD SIDNEY BC, V8L 2B2	
Pacific Geoscience Centre - Details	
SCALE As indicated	START DATE
DRAWING NUMBER 1-5 OF	
REVISION	

DWG. NO.	DRAWING REFERENCES	NOTES	NO.	DATE	REVISIONS	DESIGNED	DRAWN	CHECKED	CHECKER	APPROVED	APPROVED