


Stainless Top - Profile

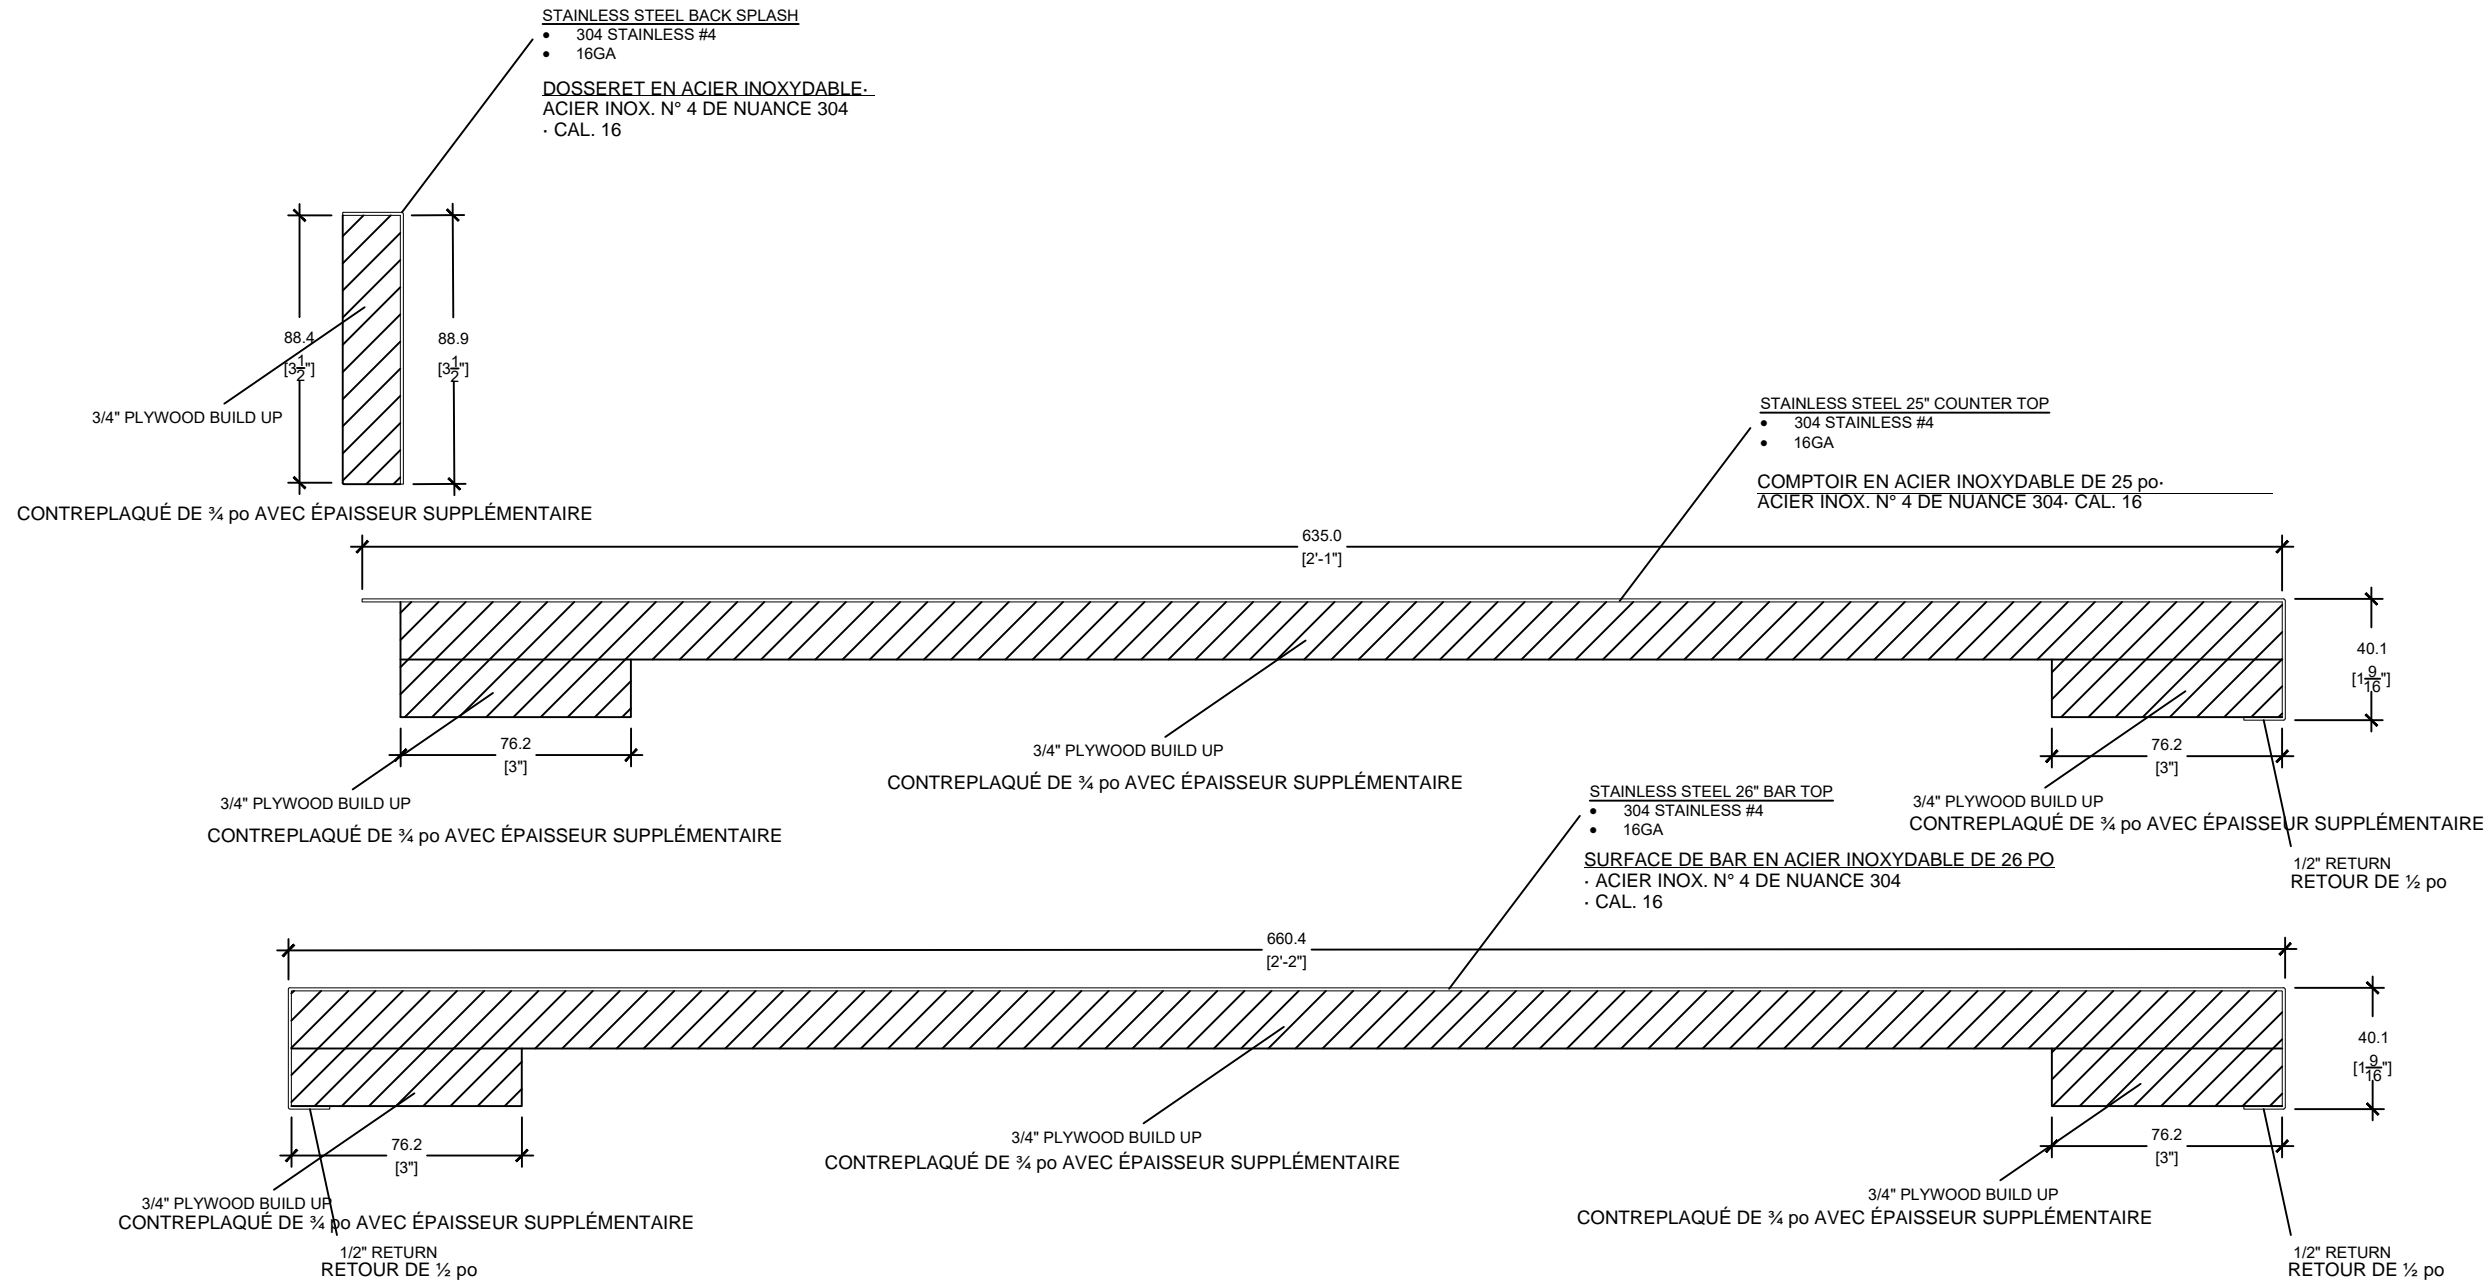

GENERAL NOTES

No.	DESCRIPTION	DD/MM/YY
1	Revision/Issue	Date

Firm Name and Address

Z:\Corcon Drawings\CORCAN Logo New.tif

CORCAN CONSTRUCTION
Frontenac Institution
Kingston, Ontario

THESE DRAWINGS AND SPECIFICATIONS ARE THE PROPERTY OF THE CORRECTIONAL SERVICE OF CANADA AND SHALL NOT BE REPRODUCED, COPIED, OR USED AS THE BASIS FOR THE CONSTRUCTION, MANUFACTURE, OR SALE OF ANY ARTICLE WITHOUT THE WRITTEN PERMISSION OF THE CORRECTIONAL SERVICE OF CANADA.

CES DESSIN ET SPECIFICATION SONT LES PROPRIETES DU SERVICE CORRECTIONNEL DU CANADA ET NE DOIVENT ETRE NI PRODUIT, NI COPIES, OU NI UTILISES POUR LA FABRICATION, CONSTRUCTION, OU LA VENTE D'ARTICLE SANS LA PERMISSION DU SERVICE CORRECTIONNEL DU CANADA.


Project Name and Address

BATH KITCHEN COUNTERS
BATH INSTITUTION

PROFILES

Project	Sheet
Date: 2020-09-28	100
Scale: 1:20	

Stainless Top - A

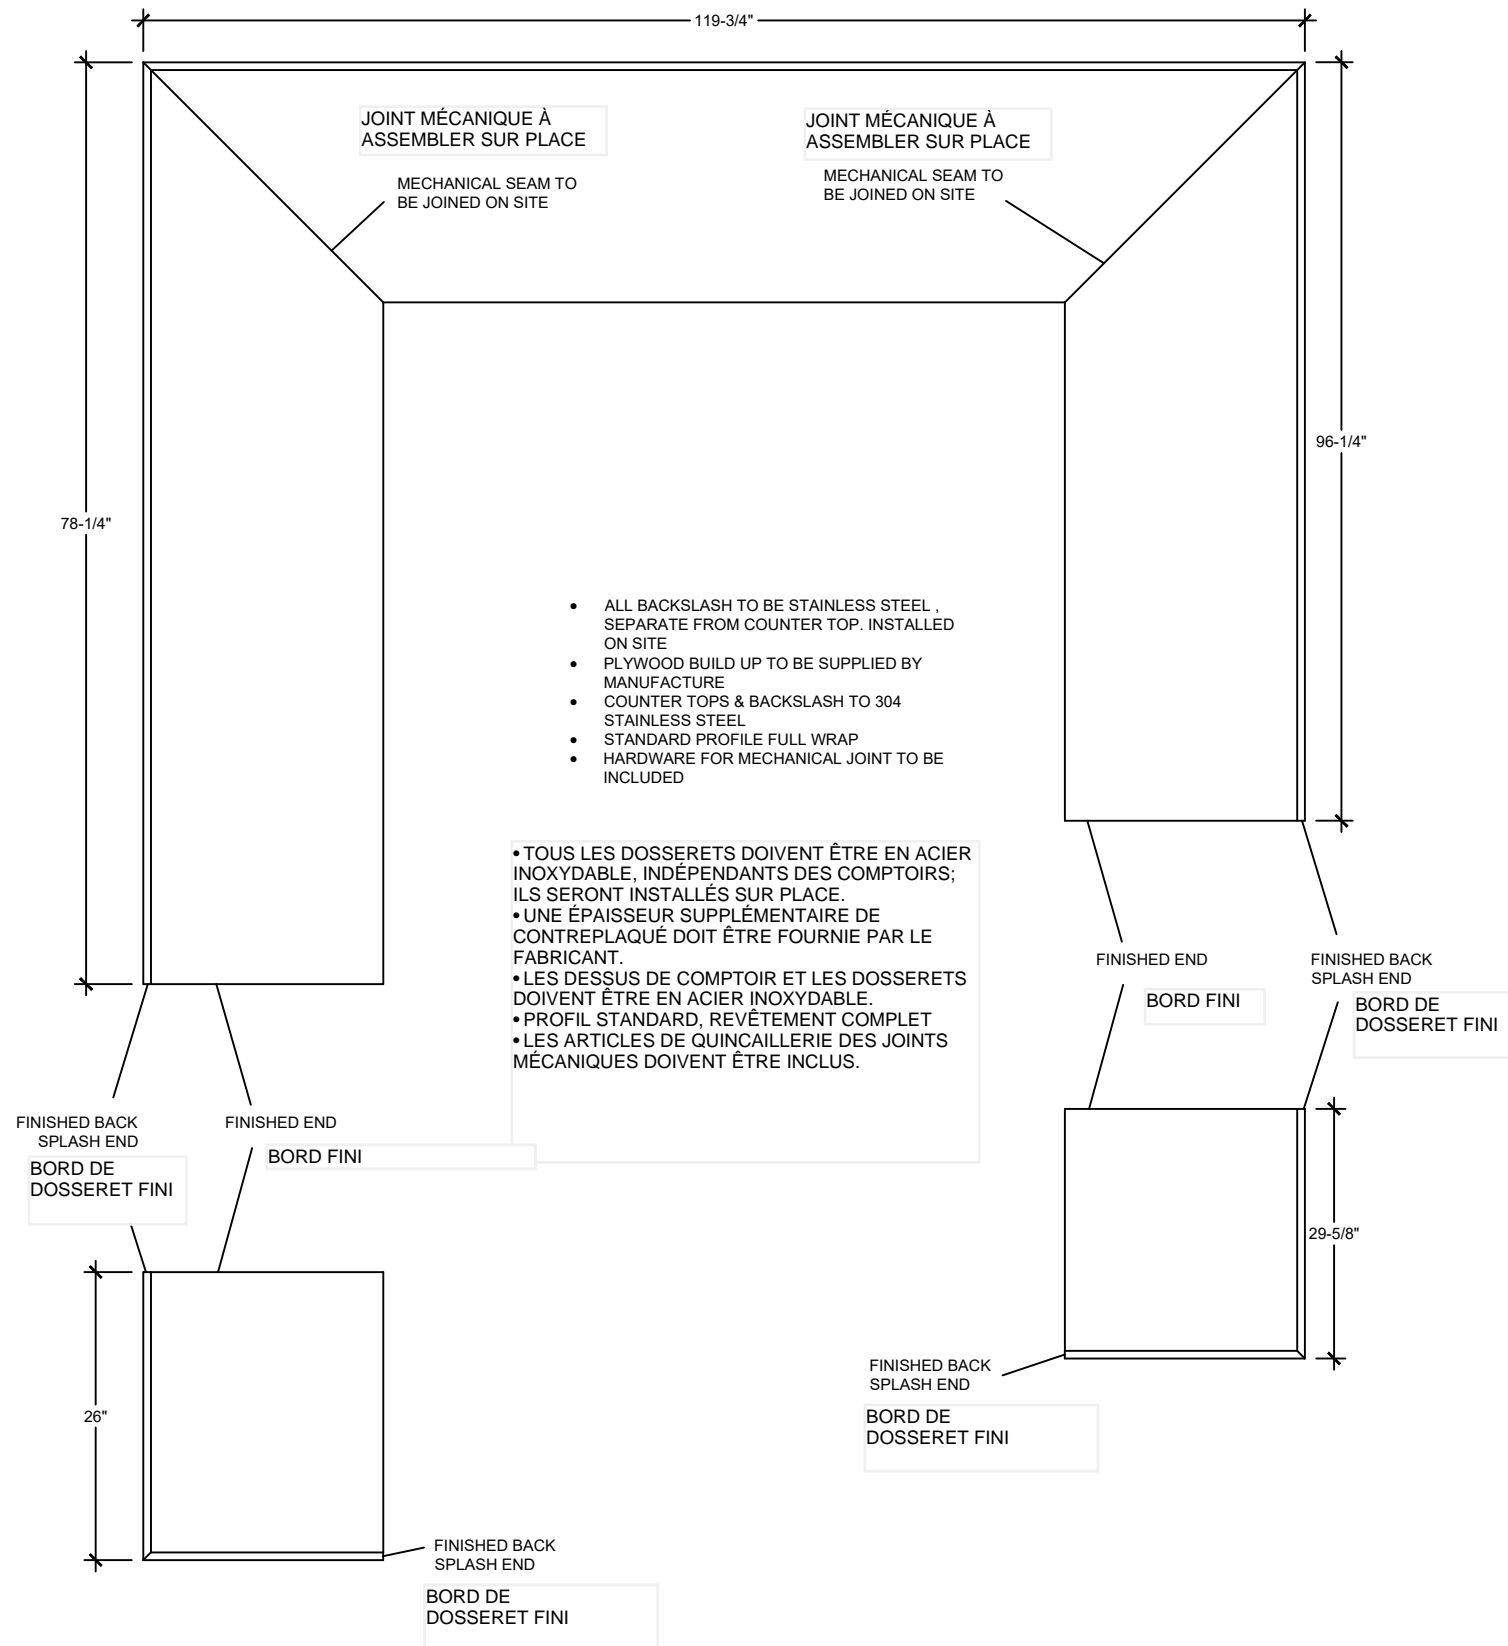

GENERAL NOTES

No.	Description	DD/MM/YY
1		
No.	Revision/Issue	Date

Firm Name and Address

Z:\Corcan Drawings\CORCAN Logo New.tif

CORCAN CONSTRUCTION
Frontenac Institution
Kingston, Ontario

THESE DRAWINGS AND SPECIFICATIONS ARE THE PROPERTY OF THE CORRECTIONAL SERVICE OF CANADA AND SHALL NOT BE REPRODUCED, COPIED, OR USED AS THE BASIS FOR THE CONSTRUCTION, MANUFACTURE, OR SALE OF ANY ARTICLE WITHOUT THE WRITTEN PERMISSION OF THE CORRECTIONAL SERVICE OF CANADA.

CES DESSIN ET SPECIFICATION SONT LES PROPRIETES DU SERVICE CORRECTIONNEL DU CANADA ET NE DOIVENT ÊTRE NI PRODUIT, NI COPIES, OU NI UTILISES POUR LA FABRICATION, CONSTRUCTION, OU LA VENTE D'ARTICLE SANS LA PERMISSION DU SERVICE CORRECTIONNEL DU CANADA.


Project Name and Address

BATH KITCHEN
COUNTERS
BATH INSTITUTION

PLAN VIEW
A-POD

Project	Sheet
Date: 2020-09-28	101
Scale: NTS	

Stainless Top - B

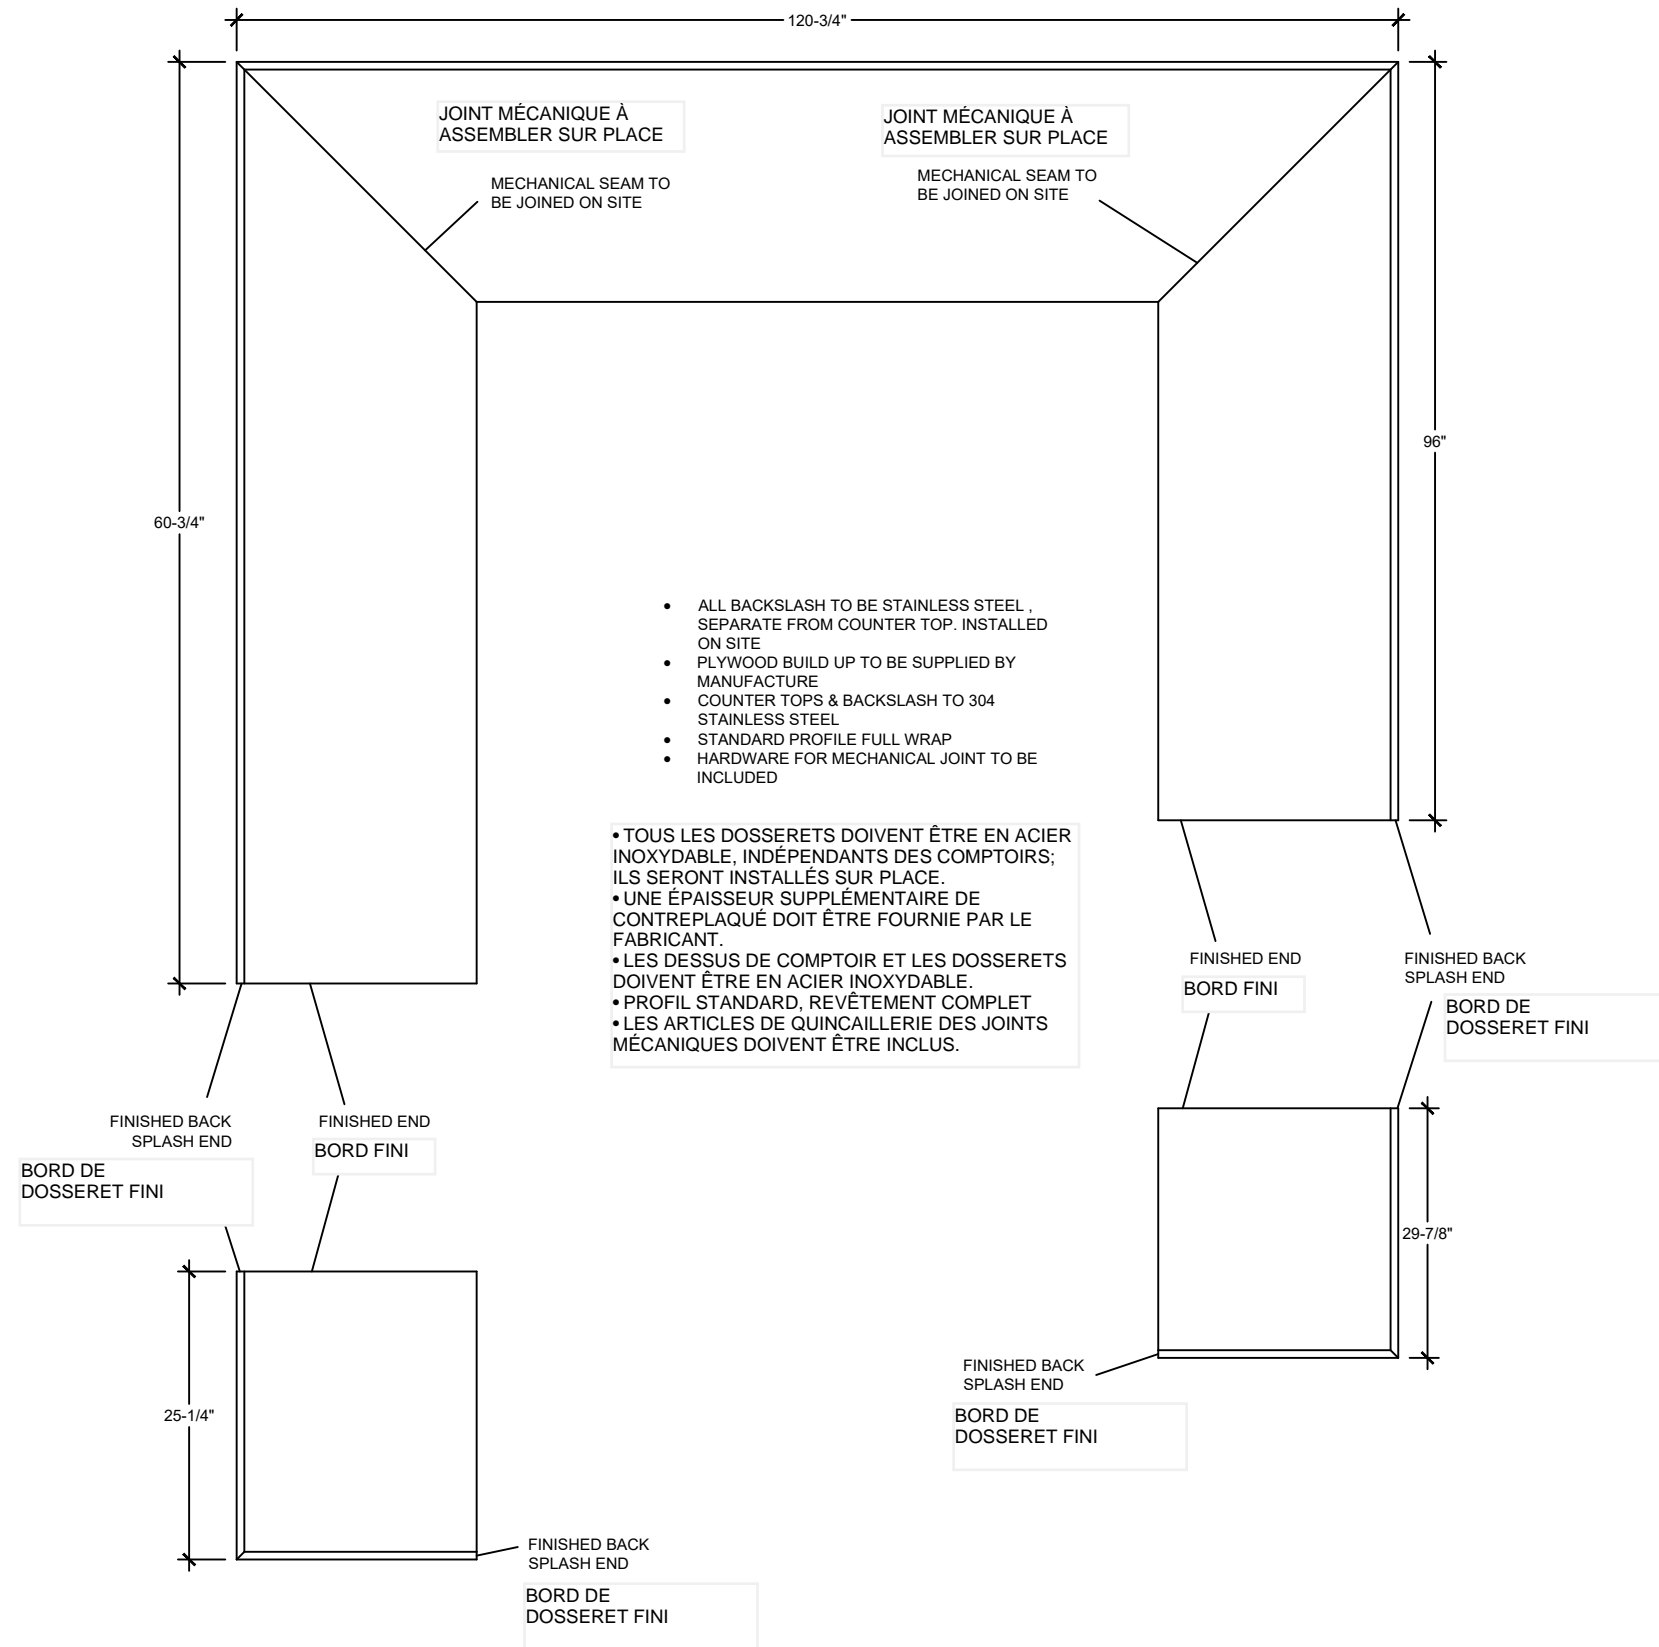

GENERAL NOTES

No.	Revision/Issue	Date
1	DESCRIPTION	DD/MM/YY

Firm Name and Address

Z:\Corcan Drawings\CORCAN Logo New.tif

CORCAN CONSTRUCTION
Frontenac Institution
Kingston, Ontario

THESE DRAWINGS AND SPECIFICATIONS ARE THE PROPERTY OF THE CORRECTIONAL SERVICE OF CANADA AND SHALL NOT BE REPRODUCED, COPIED, OR USED AS THE BASIS FOR THE CONSTRUCTION, MANUFACTURE, OR SALE OF ANY ARTICLE WITHOUT THE WRITTEN PERMISSION OF THE CORRECTIONAL SERVICE OF CANADA.

CES DESSIN ET SPECIFICATION SONT LES PROPRIETES DU SERVICE CORRECTIONNEL DU CANADA ET NE DOIVENT ETRE NI PRODUIT, NI COPIES, OU NI UTILISES POUR LA FABRICATION, CONSTRUCTION, OU LA VENTE D'ARTICLE SANS LA PERMISSION DU SERVICE CORRECTIONNEL DU CANADA


Project Name and Address

BATH KITCHEN
COUNTERS
BATH INSTITUTION

PLAN VIEW
B-POD

Project	Sheet
Date: 2020-09-28	102
Scale: NTS	

Stainless Top - C

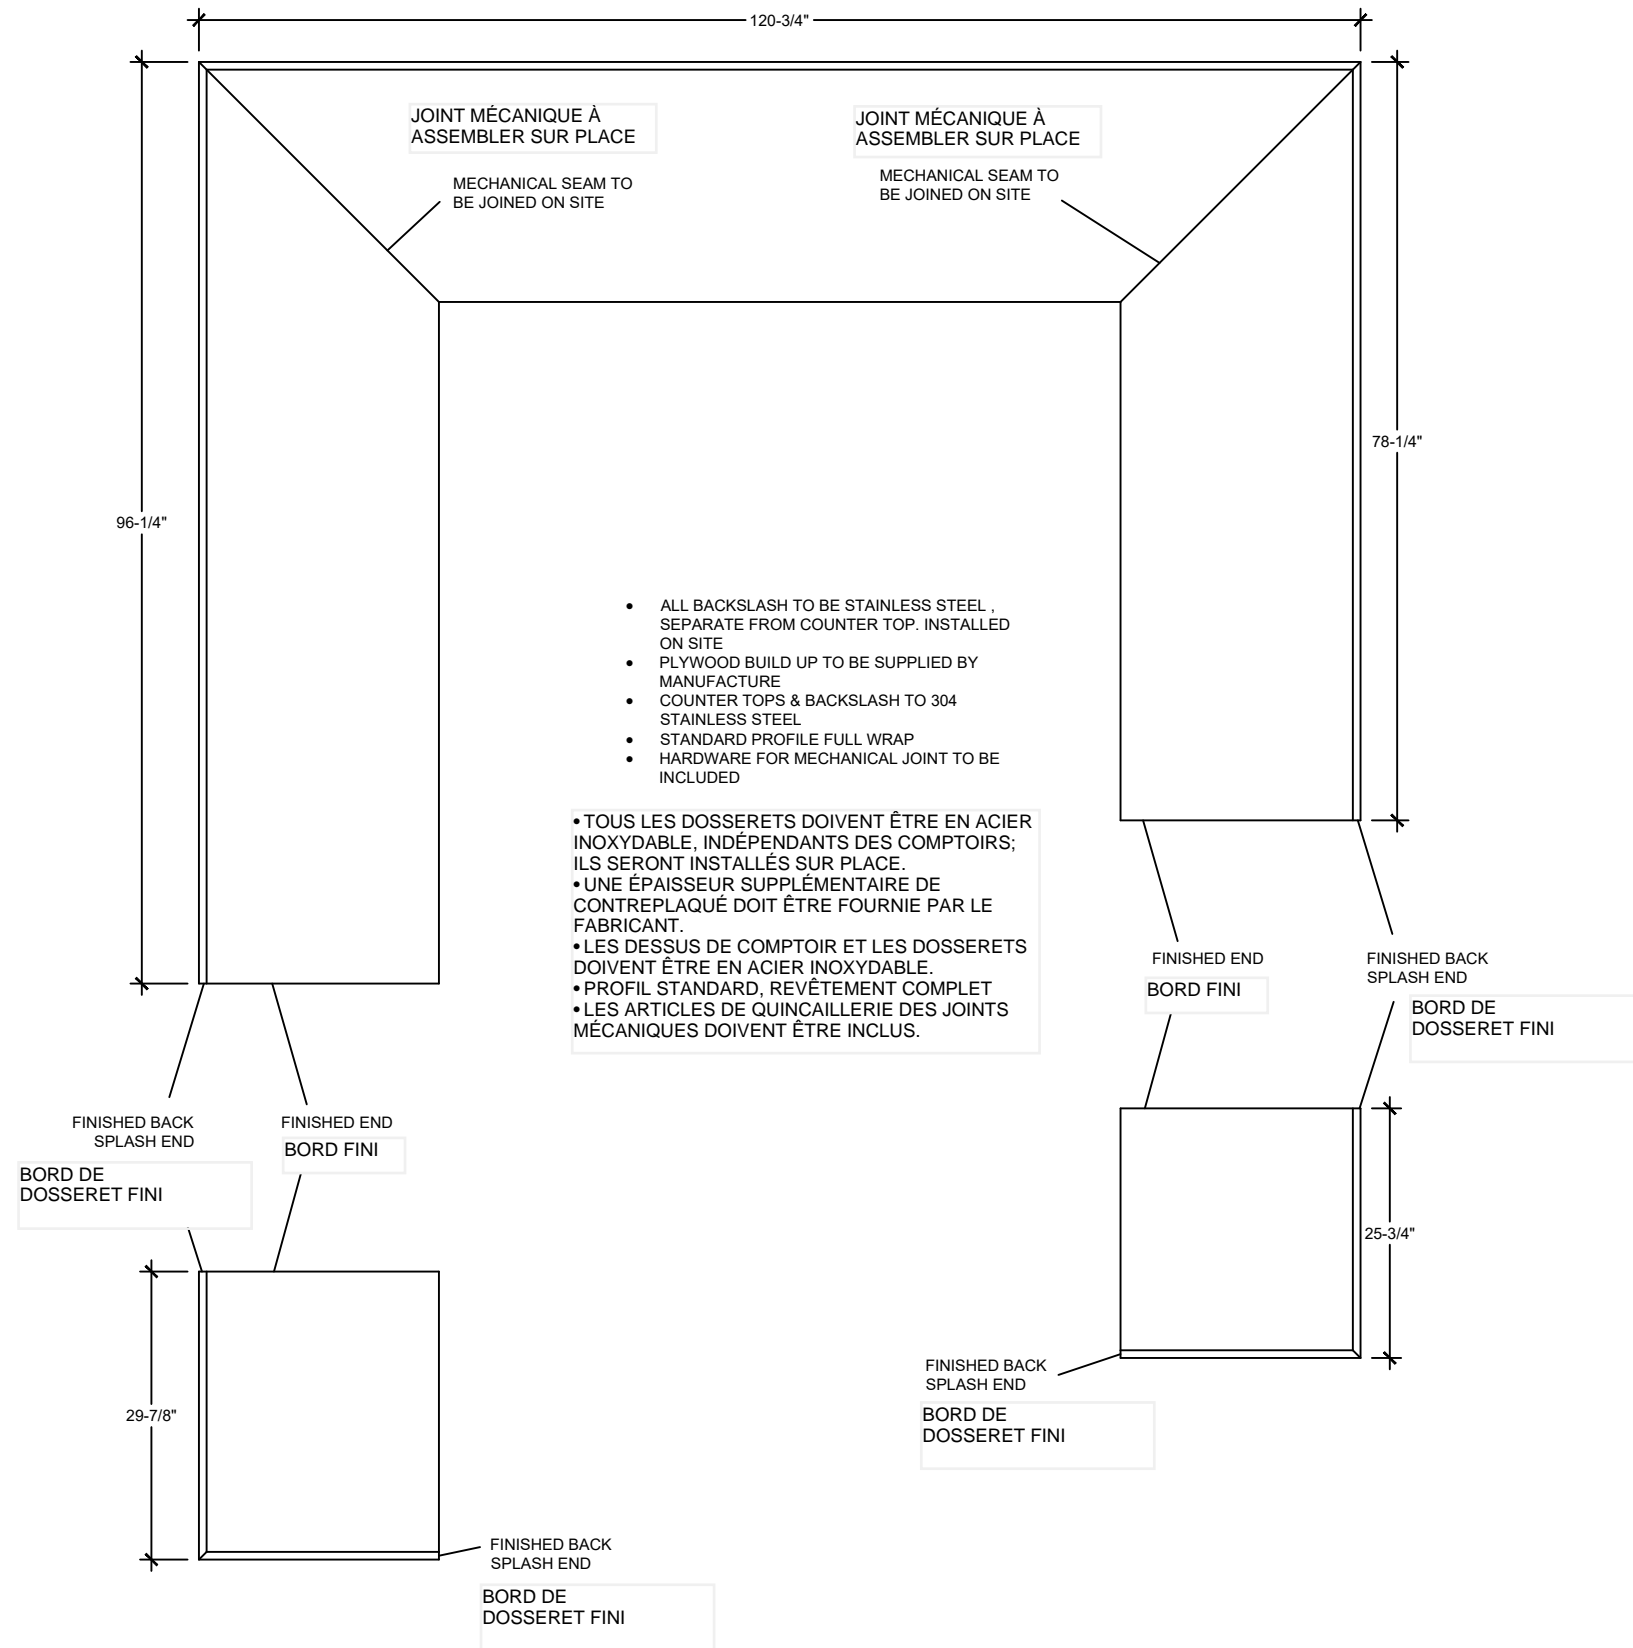

GENERAL NOTES

No.	DESCRIPTION	DD/MM/YY
1		
No.	Revision/Issue	Date

Firm Name and Address

Z:\Corcon Drawings\CORCAN Logo New.tif

CORCAN CONSTRUCTION
Frontenac Institution
Kingston, Ontario

THESE DRAWINGS AND SPECIFICATIONS ARE THE PROPERTY OF THE CORRECTIONAL SERVICE OF CANADA AND SHALL NOT BE REPRODUCED, COPIED, OR USED AS THE BASIS FOR THE CONSTRUCTION, MANUFACTURE, OR SALE OF ANY ARTICLE WITHOUT THE WRITTEN PERMISSION OF THE CORRECTIONAL SERVICE OF CANADA.

CES DESSIN ET SPECIFICATION SONT LES PROPRIETES DU SERVICE CORRECTIONNEL DU CANADA ET NE DOIVENT ÊTRE NI PRODUIT, NI COPIES, OU NI UTILISES POUR LA FABRICATION, CONSTRUCTION, OU LA VENTE D'ARTICLE SANS LA PERMISSION DU SERVICE CORRECTIONNEL DU CANADA.


Project Name and Address

BATH KITCHEN
COUNTERS
BATH INSTITUTION

PLAN VIEW
C-POD

Project	Sheet
Date: 2020-09-28	103
Scale: NTS	

Stainless Top - D

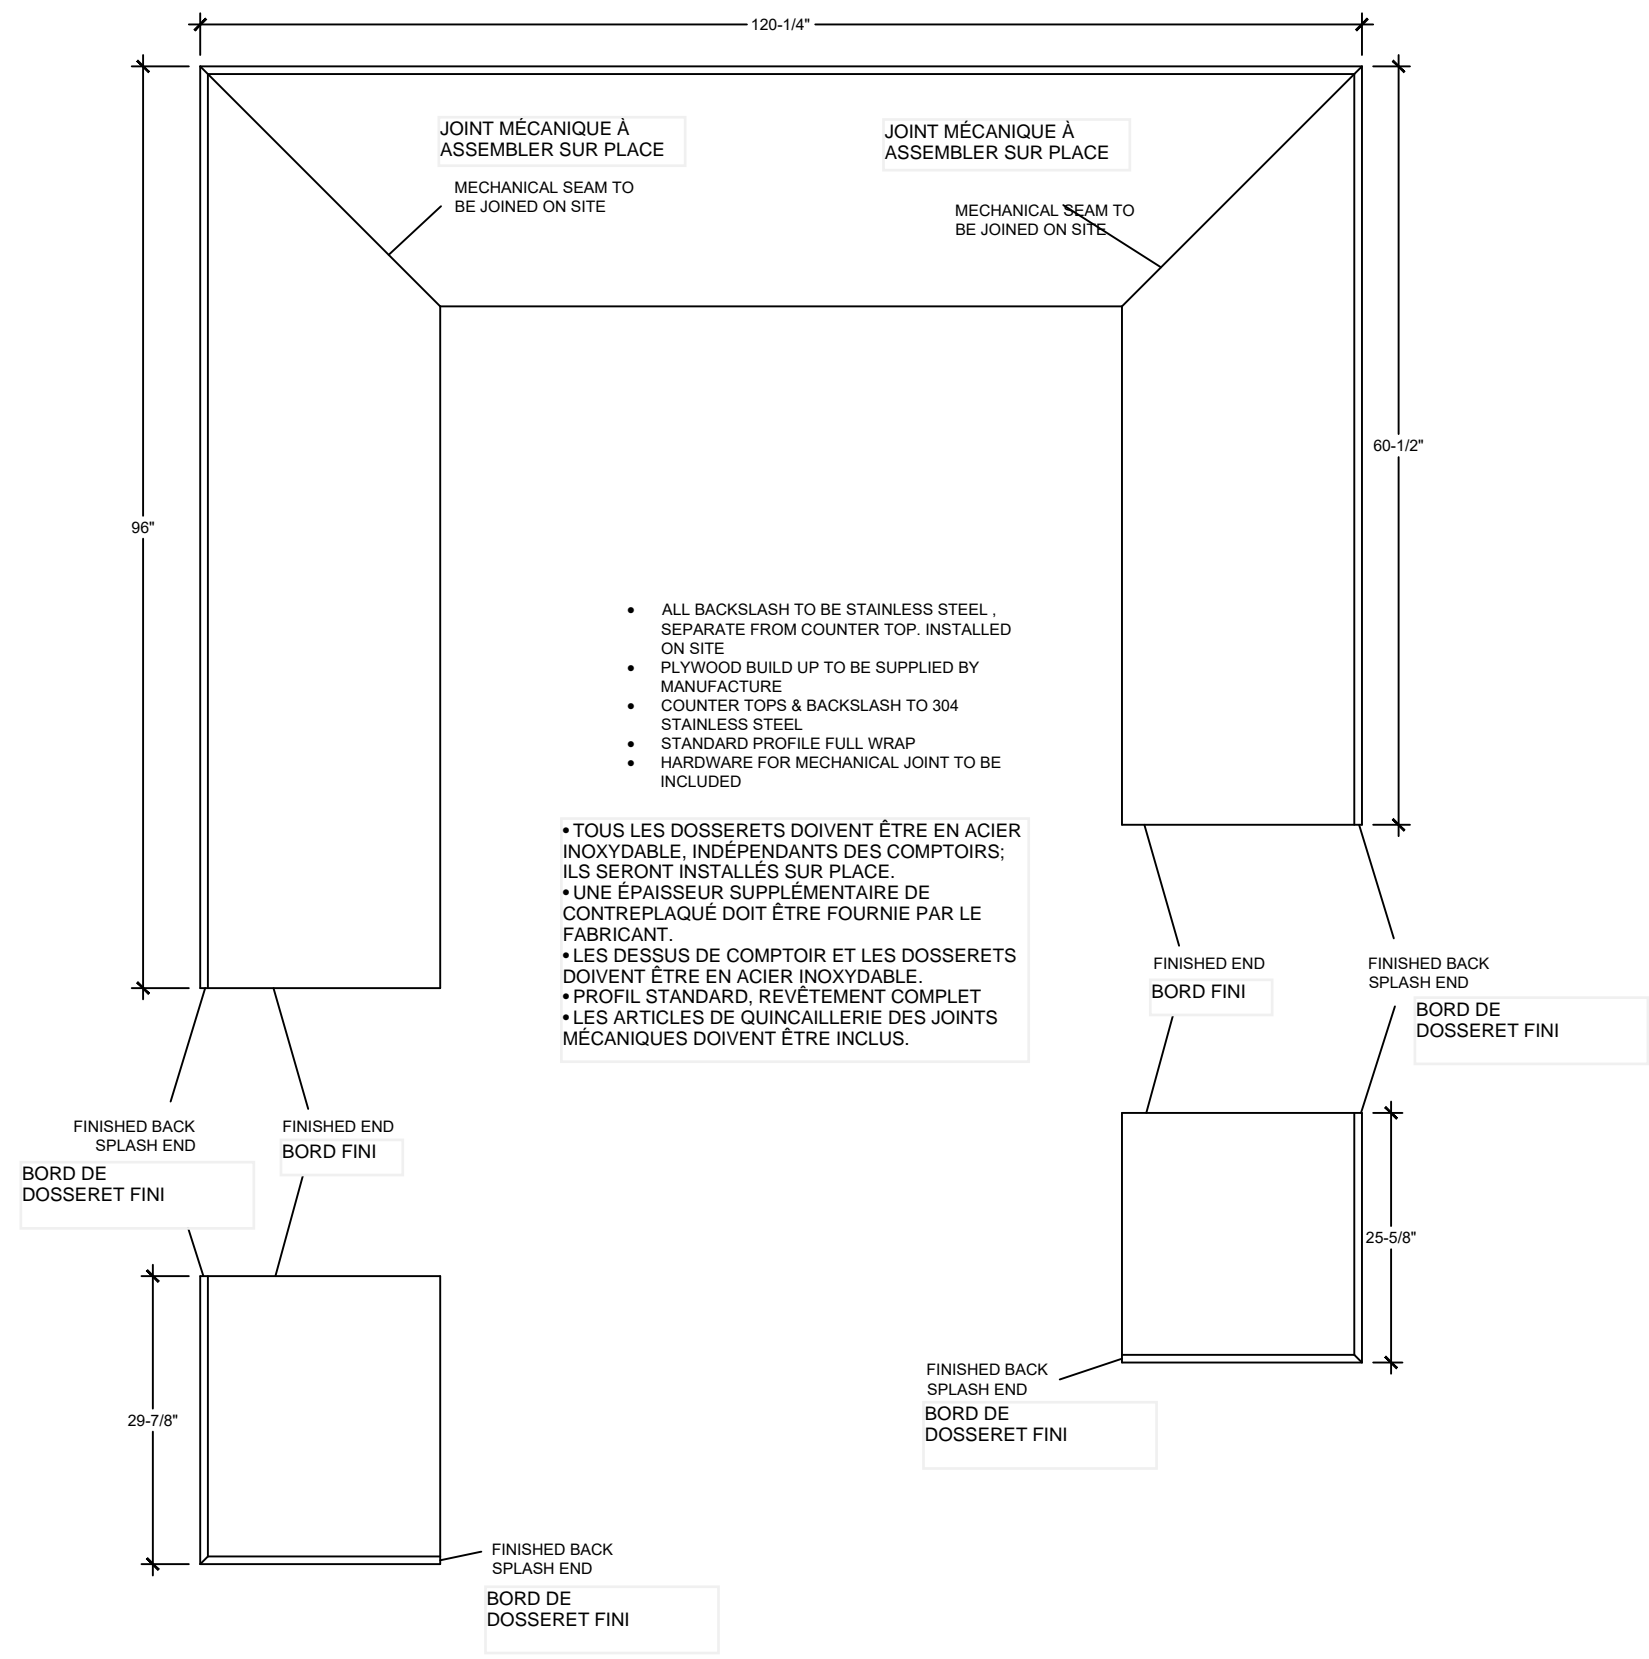

GENERAL NOTES

No.	Description	DD/MM/YY
1		
No.	Revision/Issue	Date

Firm Name and Address
 Z:\Corcon Drawings\CORCAN Logo New.tif
 CORCAN CONSTRUCTION
 Frontenac Institution
 Kingston, Ontario

THESE DRAWINGS AND SPECIFICATIONS ARE THE PROPERTY OF THE CORRECTIONAL SERVICE OF CANADA AND SHALL NOT BE REPRODUCED, COPIED, OR USED AS THE BASIS FOR THE CONSTRUCTION, MANUFACTURE, OR SALE OF ANY ARTICLE WITHOUT THE WRITTEN PERMISSION OF THE CORRECTIONAL SERVICE OF CANADA.


CES DESSIN ET SPECIFICATION SONT LES PROPRIETES DU SERVICE CORRECTIONNEL DU CANADA ET NE DOIVENT ETRE NI PRODUIT, NI COPIES, OU NI UTILISES POUR LA FABRICATION, CONSTRUCTION, OU LA VENTE D'ARTICLE SANS LA PERMISSION DU SERVICE CORRECTIONNEL DU CANADA.

Project Name and Address
BATH KITCHEN COUNTERS
 BATH INSTITUTION

PLAN VIEW
 D-POD

Project	Sheet
Date: 2020-09-28	104
Scale: NTS	

Stainless Top - E

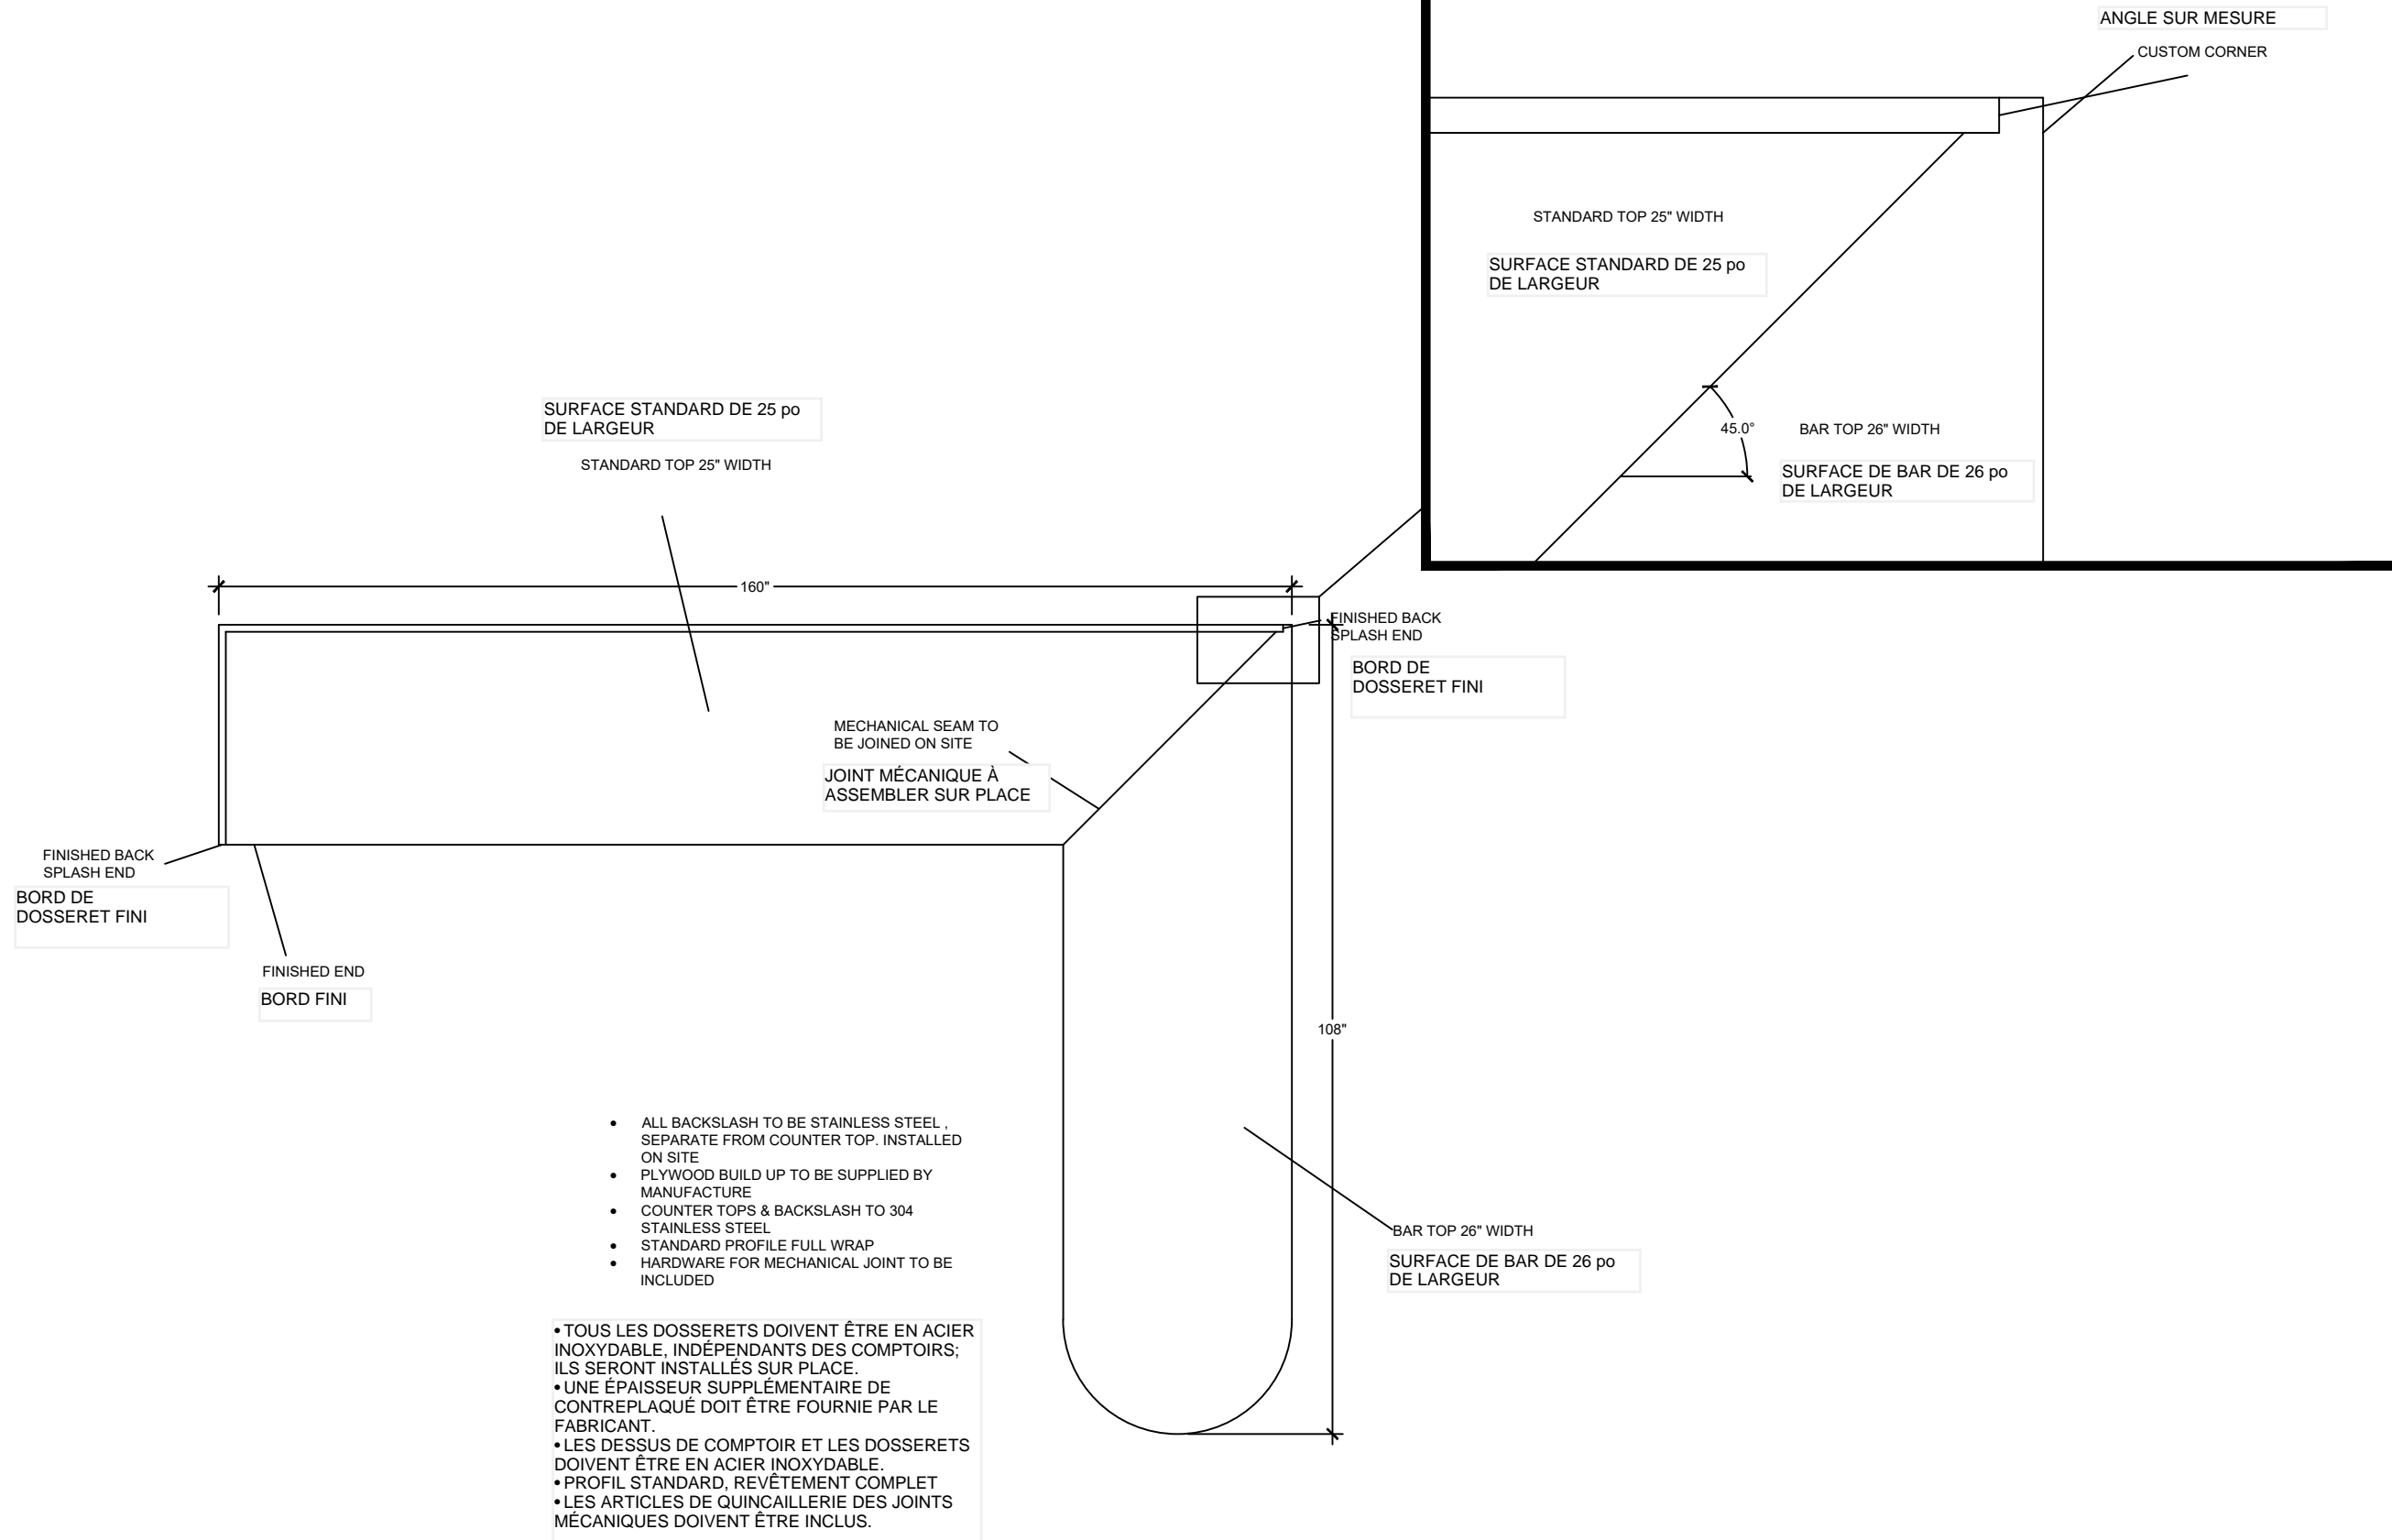

- ALL BACKSLASH TO BE STAINLESS STEEL , SEPARATE FROM COUNTER TOP. INSTALLED ON SITE
- PLYWOOD BUILD UP TO BE SUPPLIED BY MANUFACTURE
- COUNTER TOPS & BACKSLASH TO 304 STAINLESS STEEL
- STANDARD PROFILE FULL WRAP
- HARDWARE FOR MECHANICAL JOINT TO BE INCLUDED

- TOUS LES DOSSERETS DOIVENT ÊTRE EN ACIER INOXYDABLE, INDÉPENDANTS DES COMPTOIRS; ILS SERONT INSTALLÉS SUR PLACE.
- UNE ÉPAISSEUR SUPPLÉMENTAIRE DE CONTREPLAQUÉ DOIT ÊTRE FOURNIE PAR LE FABRICANT.
- LES DESSUS DE COMPTOIR ET LES DOSSERETS DOIVENT ÊTRE EN ACIER INOXYDABLE.
- PROFIL STANDARD, REVÊTEMENT COMPLET
- LES ARTICLES DE QUINCAILLERIE DES JOINTS MÉCANIQUES DOIVENT ÊTRE INCLUS.

GENERAL NOTES

No.	DESCRIPTION	DD/MM/YY
1		
	Revision/Issue	Date

Firm Name and Address
 Z:\Corcan Drawings\CORCAN Logo New.tif
 CORCAN CONSTRUCTION
 Frontenac Institution
 Kingston, Ontario

THESE DRAWINGS AND SPECIFICATIONS ARE THE PROPERTY OF THE CORRECTIONAL SERVICE OF CANADA AND SHALL NOT BE REPRODUCED, COPIED, OR USED AS THE BASIS FOR THE CONSTRUCTION, MANUFACTURE, OR SALE OF ANY ARTICLE WITHOUT THE WRITTEN PERMISSION OF THE CORRECTIONAL SERVICE OF CANADA.


CES DESSIN ET SPECIFICATION SONT LES PROPRIETES DU SERVICE CORRECTIONNEL DU CANADA ET NE DOIVENT ETRE NI PRODUIT, NI COPIES, OU NI UTILISES POUR LA FABRICATION, CONSTRUCTION, OU LA VENTE D'ARTICLE SANS LA PERMISSION DU SERVICE CORRECTIONNEL DU CANADA

Project Name and Address
BATH KITCHEN COUNTERS
 BATH INSTITUTION

PLAN VIEW
 E-POD

Project	Sheet
Date: 2020-09-28	105
Scale: NTS	

Stainless Top - F

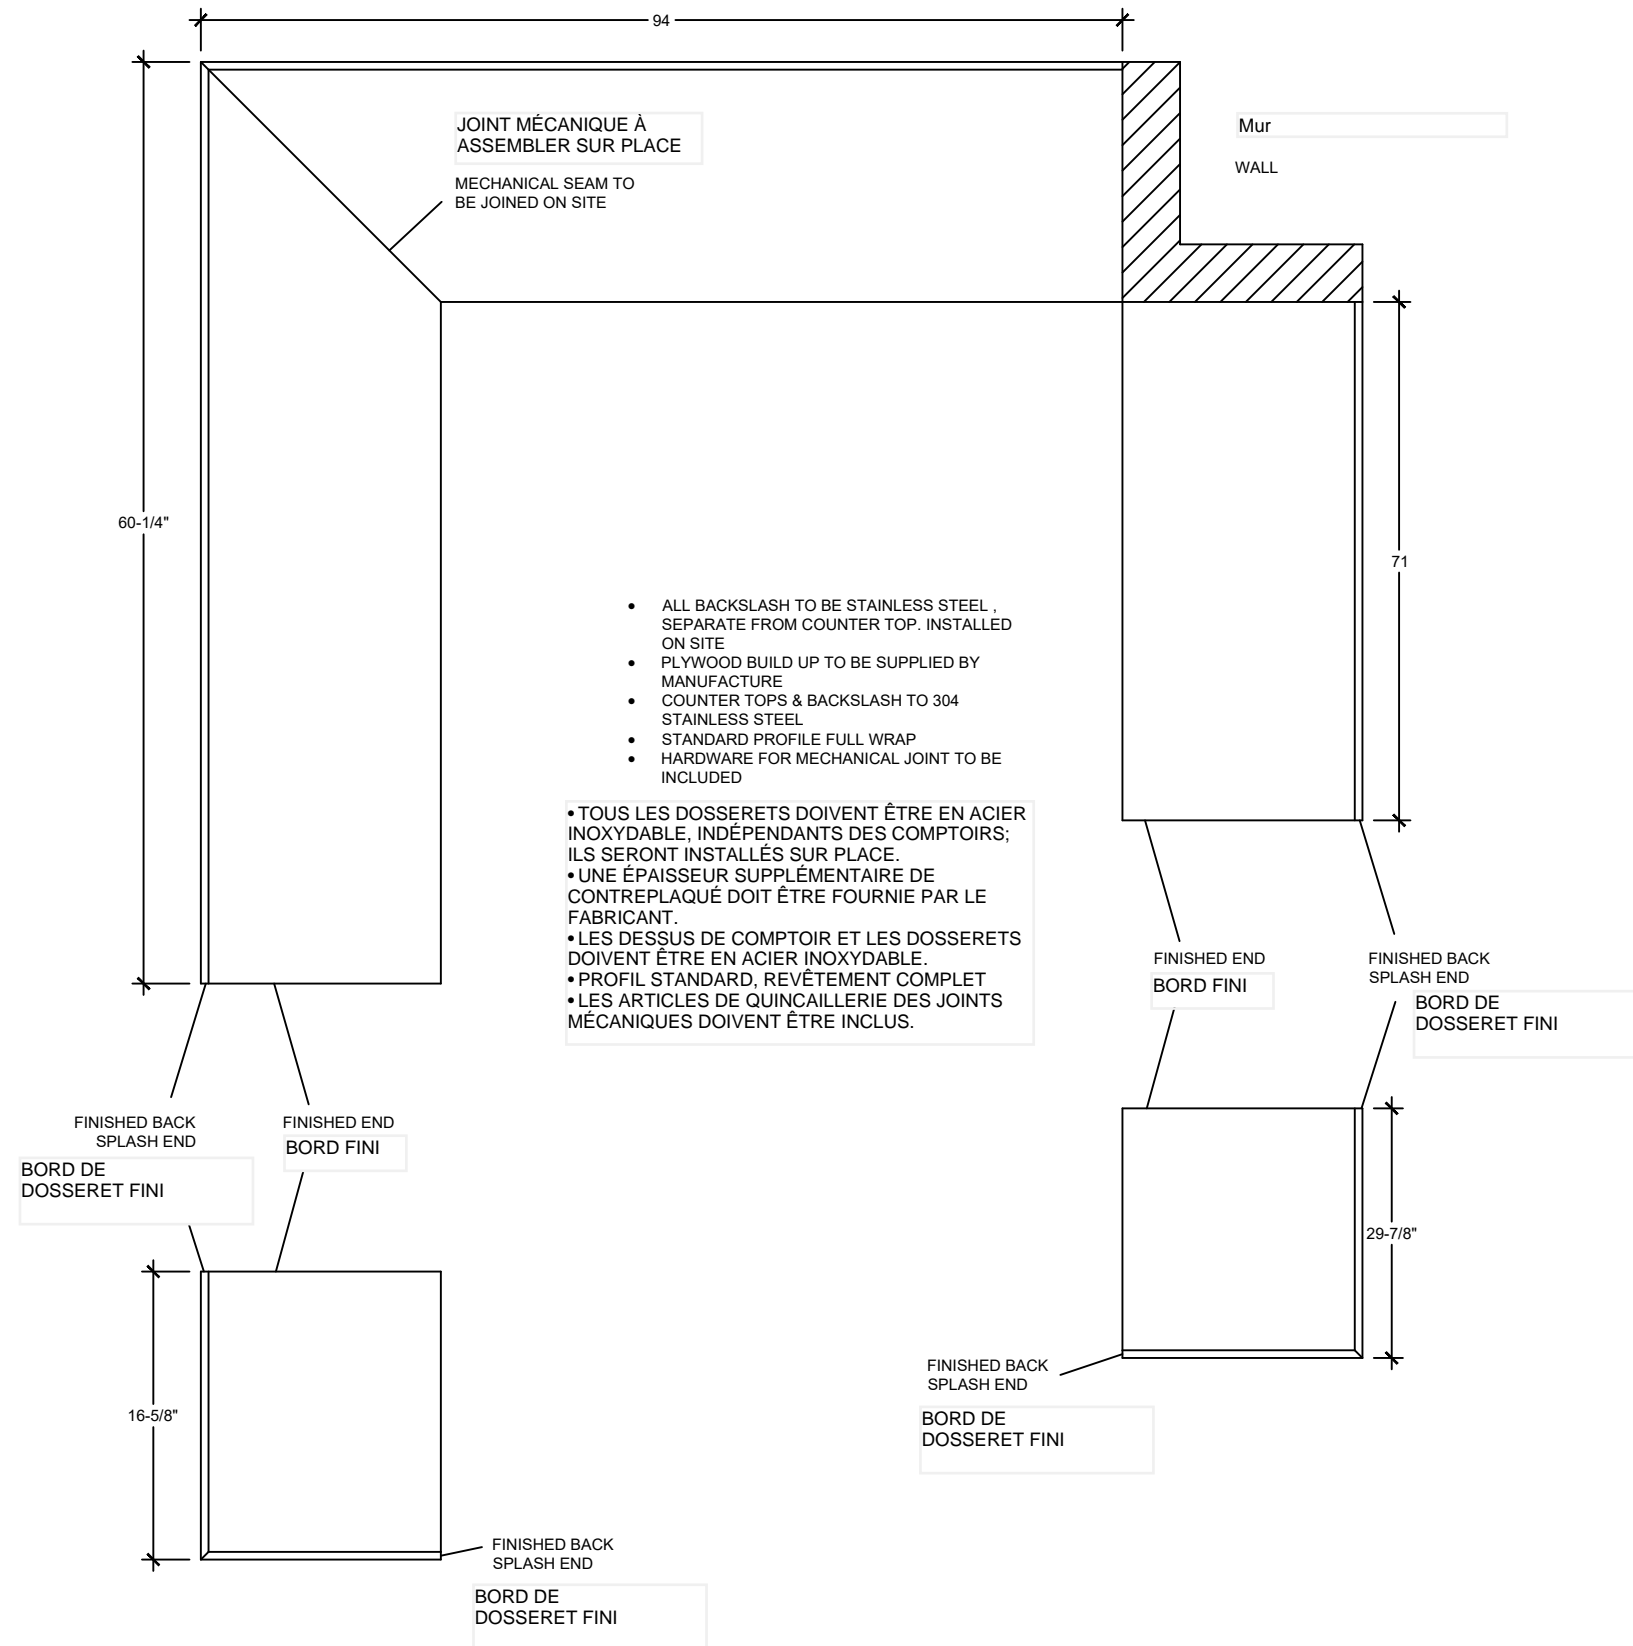

GENERAL NOTES

No.	Revision/Issue	Date
1	DESCRIPTION	DD/MM/YY

Firm Name and Address

Z:\Corcan Drawings\CORCAN Logo New.tif

CORCAN CONSTRUCTION
Frontenac Institution
Kingston, Ontario

THESE DRAWINGS AND SPECIFICATIONS ARE THE PROPERTY OF THE CORRECTIONAL SERVICE OF CANADA AND SHALL NOT BE REPRODUCED, COPIED, OR USED AS THE BASIS FOR THE CONSTRUCTION, MANUFACTURE, OR SALE OF ANY ARTICLE WITHOUT THE WRITTEN PERMISSION OF THE CORRECTIONAL SERVICE OF CANADA.

CES DESSIN ET SPECIFICATION SONT LES PROPRIETES DU SERVICE CORRECTIONNEL DU CANADA ET NE DOIVENT ÊTRE NI PRODUIT, NI COPIES, OU NI UTILISES POUR LA FABRICATION, CONSTRUCTION, OU LA VENTE D'ARTICLE SANS LA PERMISSION DU SERVICE CORRECTIONNEL DU CANADA.


Project Name and Address

BATH KITCHEN COUNTERS
BATH INSTITUTION

PLAN VIEW
F-POD

Project	Sheet
Date: 2020-09-28	106
Scale: NTS	

Stainless Top - G

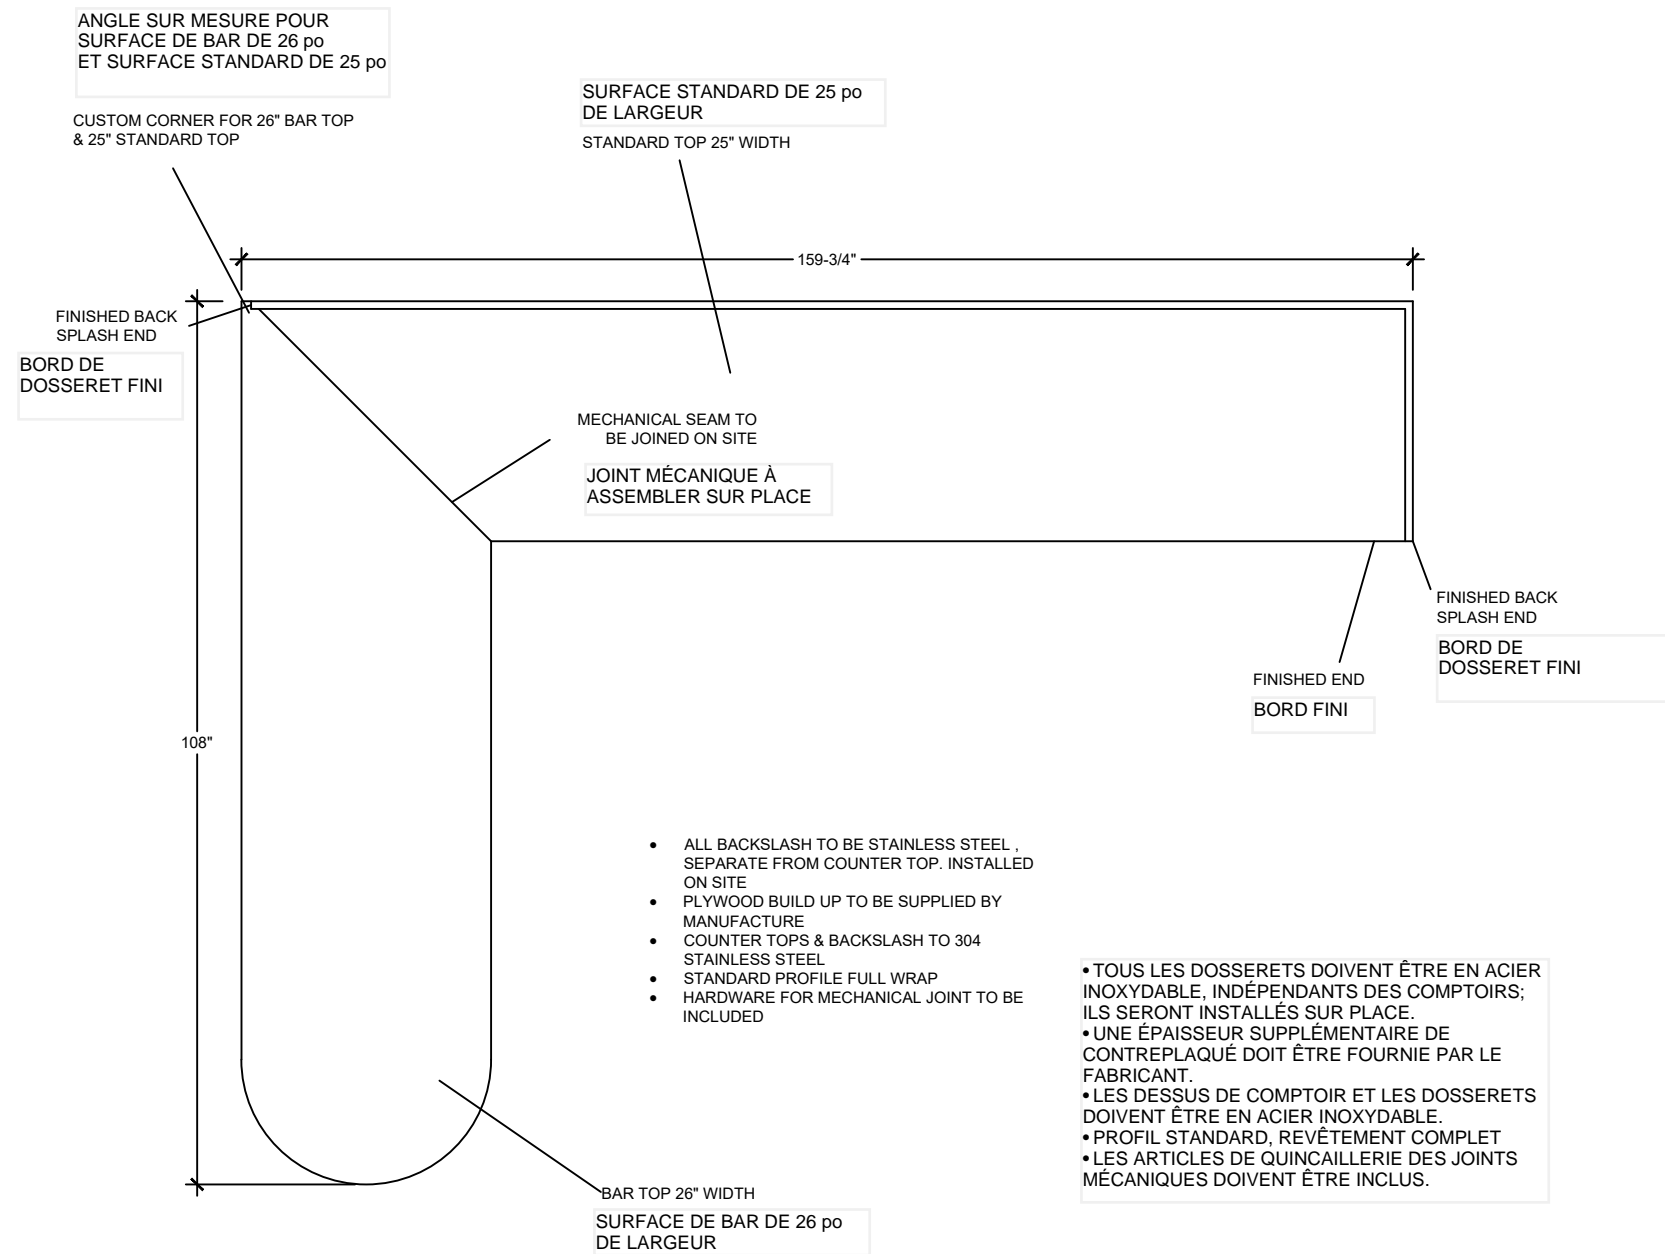

GENERAL NOTES

No.	DESCRIPTION	DD/MM/YY
1		
No.	Revision/Issue	Date

Firm Name and Address

Z:\Corcon Drawings\CORCAN Logo New.tif
CORCAN CONSTRUCTION
Frontenac Institution
Kingston, Ontario

THESE DRAWINGS AND SPECIFICATIONS ARE THE PROPERTY OF THE CORRECTIONAL SERVICE OF CANADA AND SHALL NOT BE REPRODUCED, COPIED, OR USED AS THE BASIS FOR THE CONSTRUCTION, MANUFACTURE, OR SALE OF ANY ARTICLE WITHOUT THE WRITTEN PERMISSION OF THE CORRECTIONAL SERVICE OF CANADA.

CES DESSIN ET SPECIFICATION SONT LES PROPRIETES DU SERVICE CORRECTIONNEL DU CANADA ET NE DOIVENT ÊTRE NI PRODUIT, NI COPIÉS, OU NI UTILISÉS POUR LA FABRICATION, CONSTRUCTION, OU LA VENTE D'ARTICLE SANS LA PERMISSION DU SERVICE CORRECTIONNEL DU CANADA.


Project Name and Address

BATH KITCHEN
COUNTERS
BATH INSTITUTION

PLAN VIEW
G-POD

Project	Sheet
Date: 2020-09-28	107
Scale: NTS	

Stainless Top - H

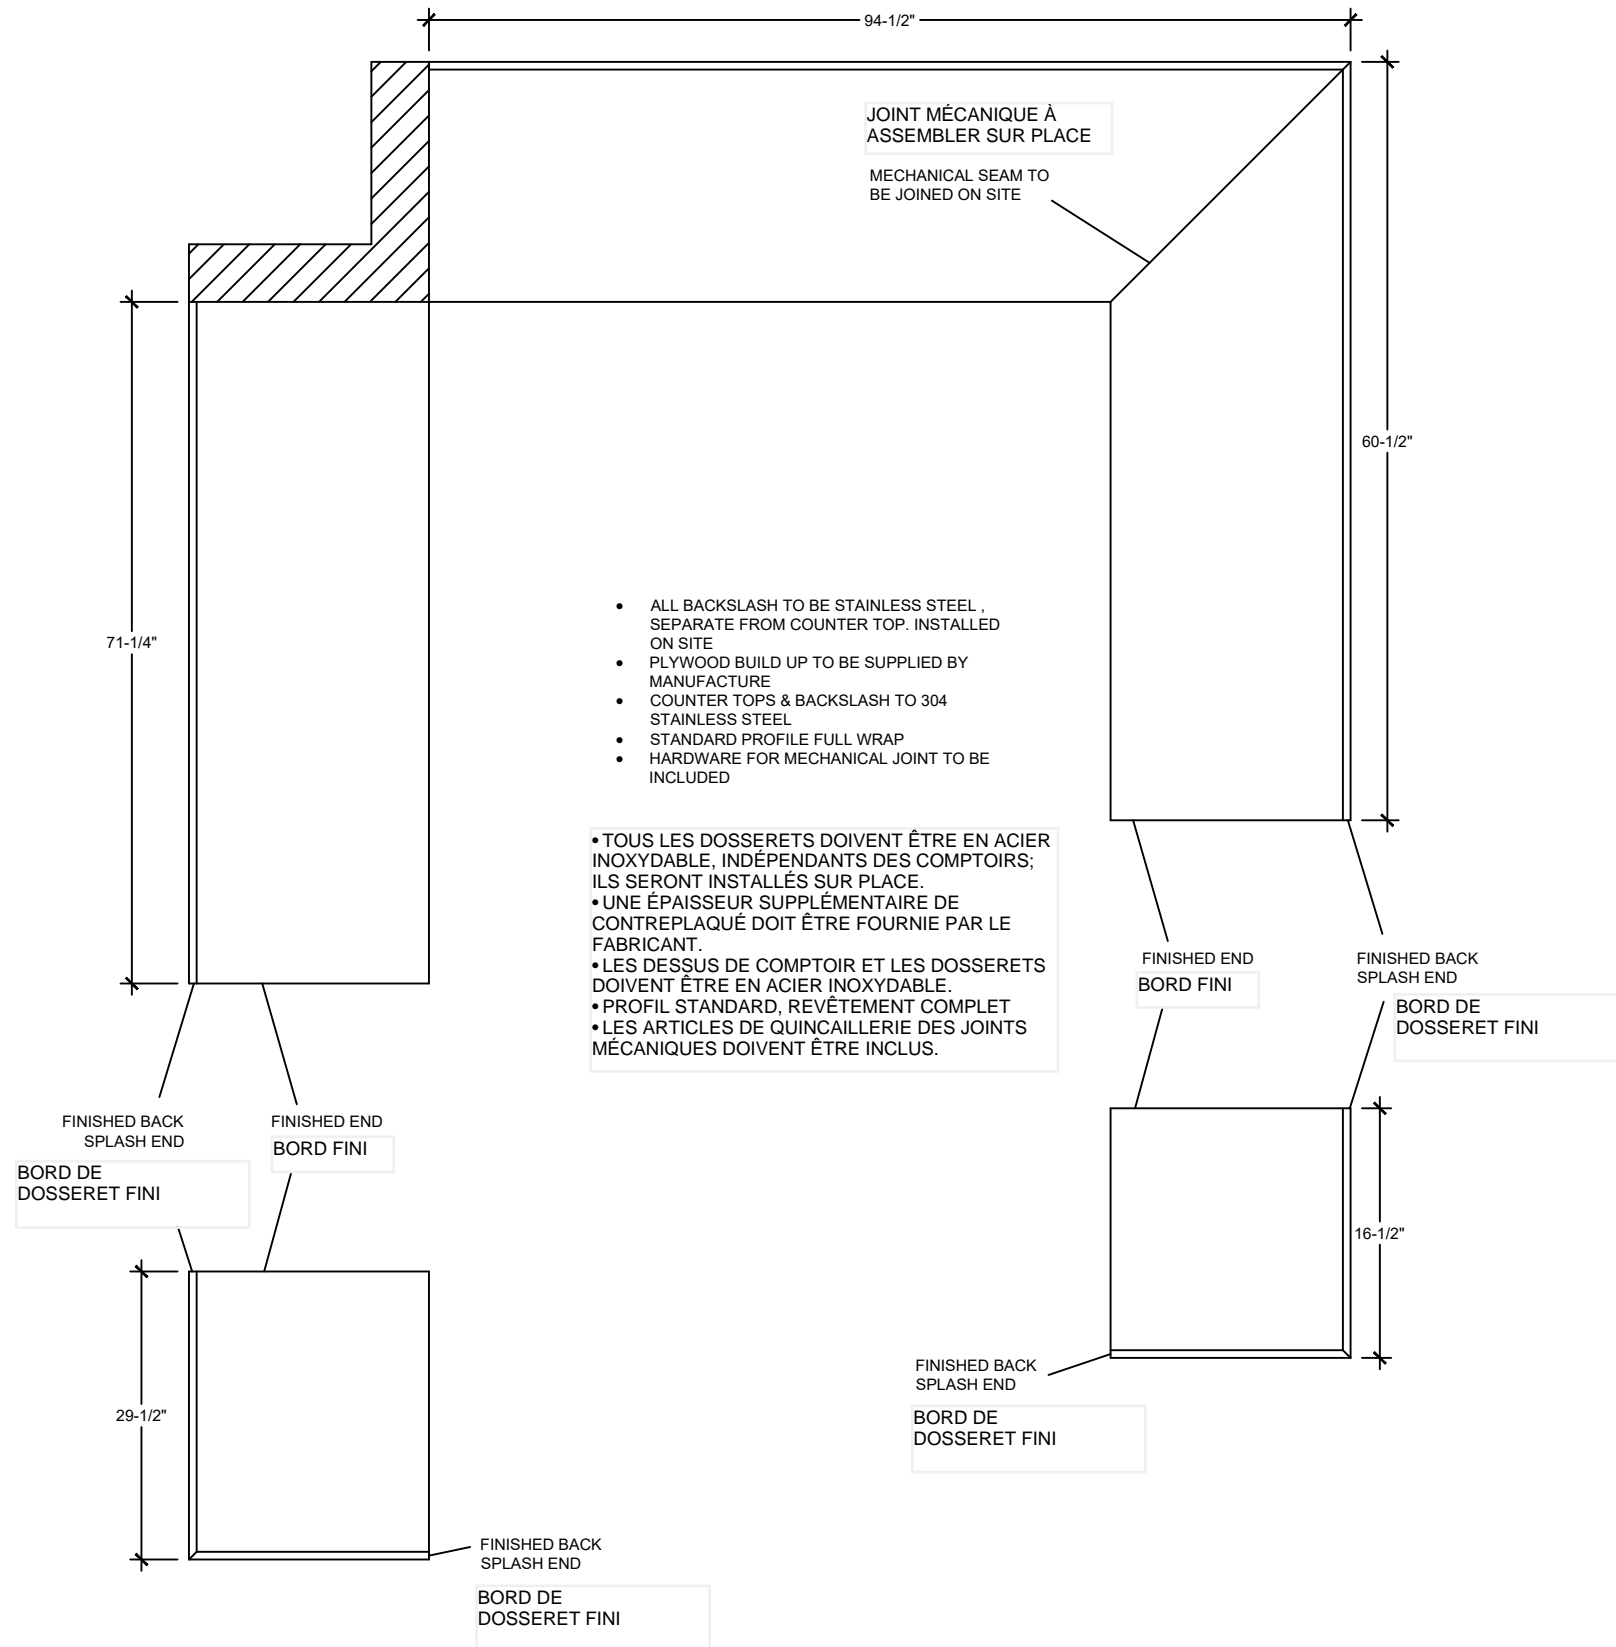

GENERAL NOTES

No.	DESCRIPTION	DD/MM/YY
1		
	Revision/Issue	Date

Firm Name and Address

Z:\Corcan Drawings\CORCAN Logo New.tif

CORCAN CONSTRUCTION
Frontenac Institution
Kingston, Ontario

THESE DRAWINGS AND SPECIFICATIONS ARE THE PROPERTY OF THE CORRECTIONAL SERVICE OF CANADA AND SHALL NOT BE REPRODUCED, COPIED, OR USED AS THE BASIS FOR THE CONSTRUCTION, MANUFACTURE, OR SALE OF ANY ARTICLE WITHOUT THE WRITTEN PERMISSION OF THE CORRECTIONAL SERVICE OF CANADA.

CES DESSIN ET SPECIFICATION SONT LES PROPRIETES DU SERVICE CORRECTIONNEL DU CANADA ET NE DOIVENT ETRE NI PRODUIT, NI COPIES, OU NI UTILISES POUR LA FABRICATION, CONSTRUCTION, OU LA VENTE D'ARTICLE SANS LA PERMISSION DU SERVICE CORRECTIONNEL DU CANADA


Project Name and Address

BATH KITCHEN
COUNTERS
BATH INSTITUTION

PLAN VIEW
H-POD

Project	Sheet
Date: 2020-09-28	108
Scale: NTS	

Stainless Top - J

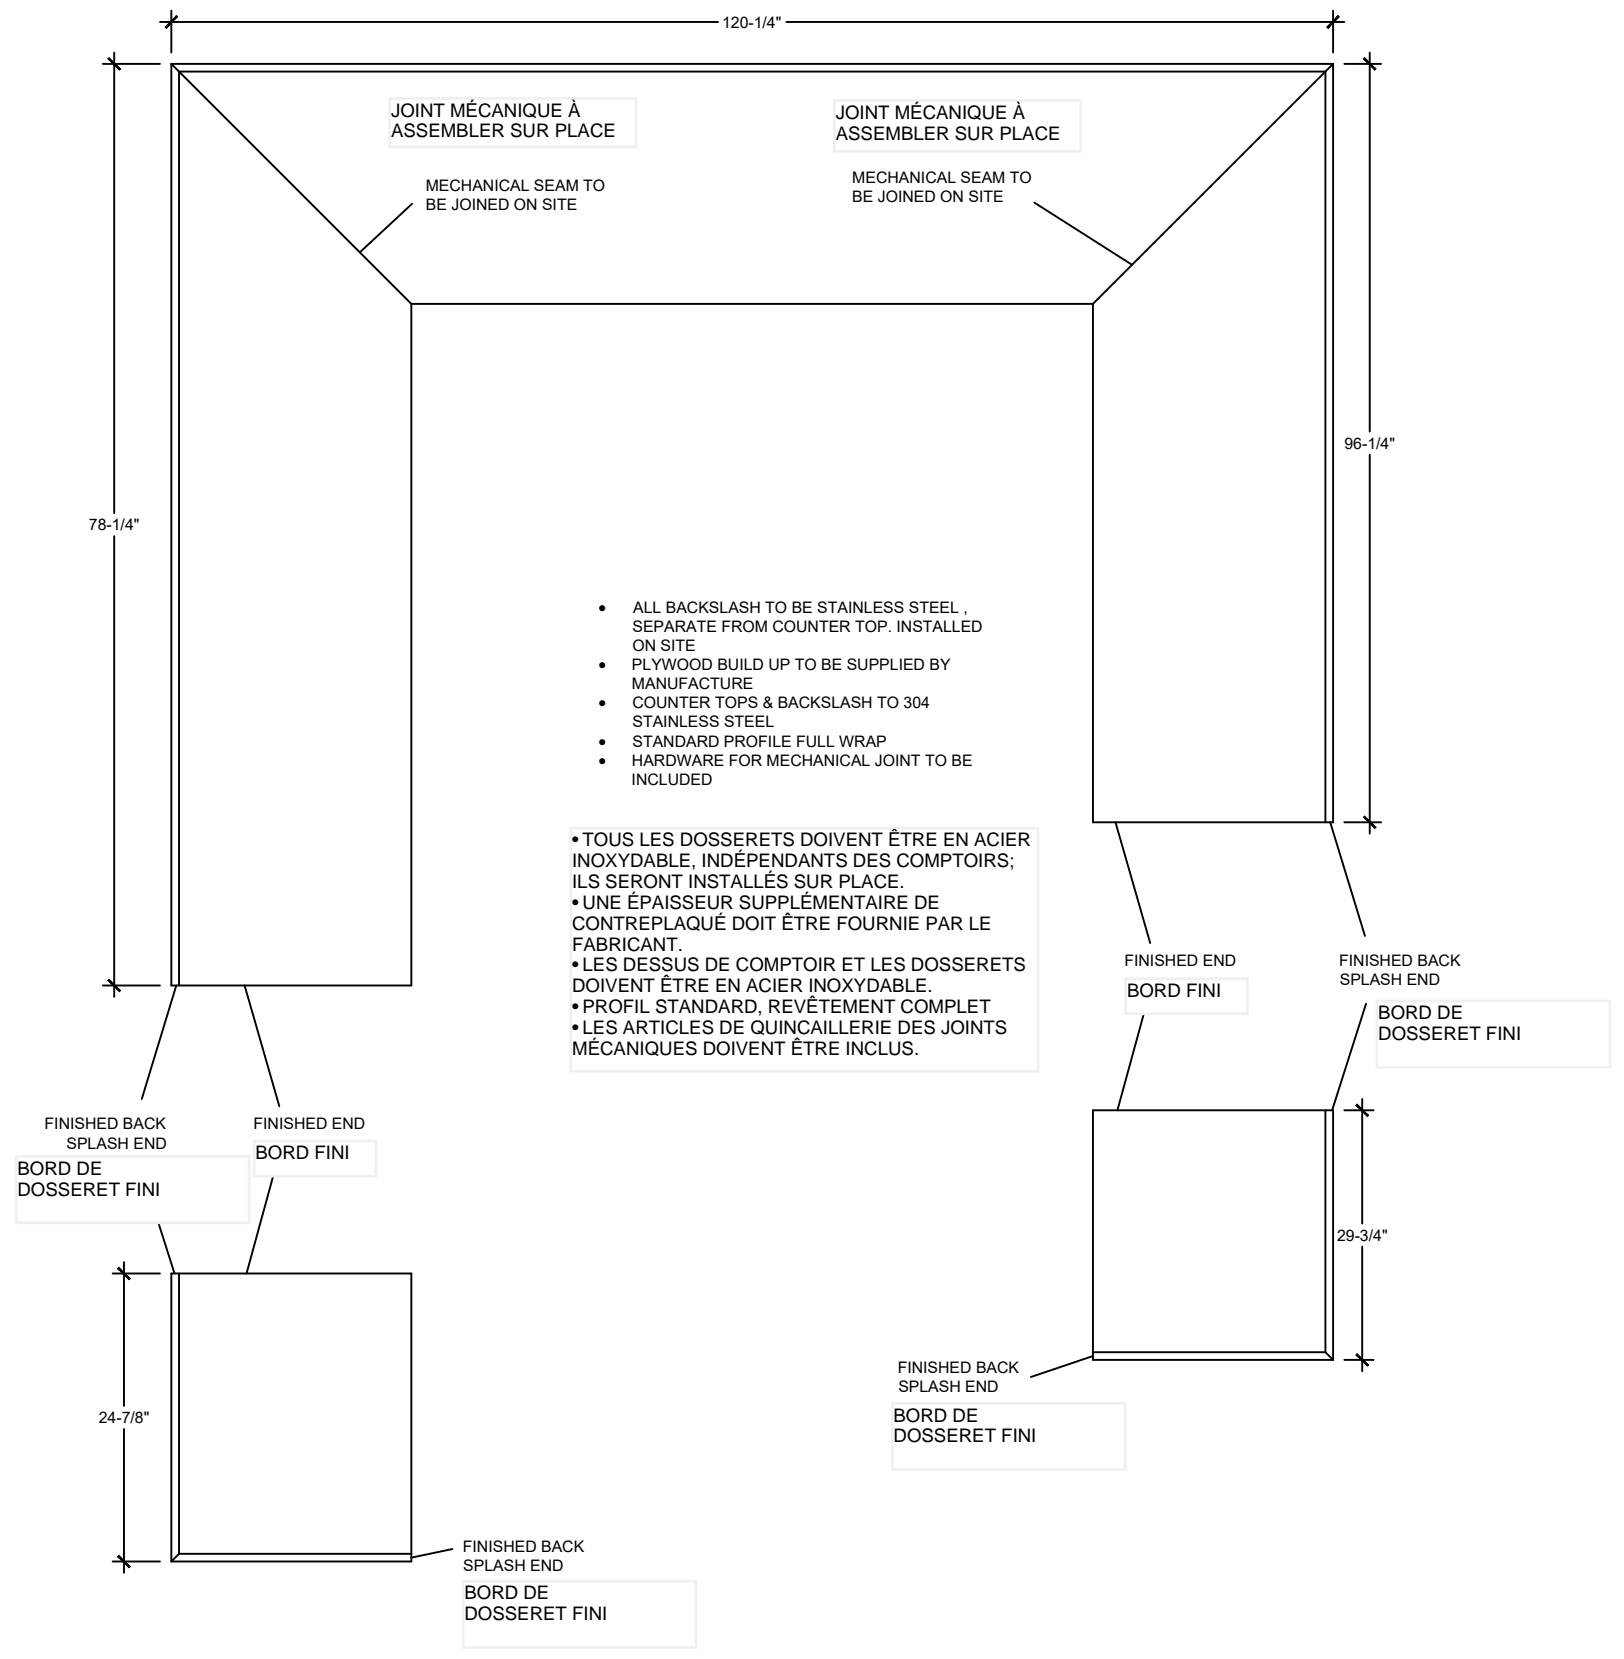

GENERAL NOTES

No.	Description	DD/MM/YY
1		
	Revision/Issue	Date

Firm Name and Address

Z:\Corcan Drawings\CORCAN Logo New.tif

CORCAN CONSTRUCTION
Frontenac Institution
Kingston, Ontario

THESE DRAWINGS AND SPECIFICATIONS ARE THE PROPERTY OF THE CORRECTIONAL SERVICE OF CANADA AND SHALL NOT BE REPRODUCED, COPIED, OR USED AS THE BASIS FOR THE CONSTRUCTION, MANUFACTURE, OR SALE OF ANY ARTICLE WITHOUT THE WRITTEN PERMISSION OF THE CORRECTIONAL SERVICE OF CANADA.

CES DESSIN ET SPECIFICATION SONT LES PROPRIETES DU SERVICE CORRECTIONNEL DU CANADA ET NE DOIVENT ÊTRE NI PRODUIT, NI COPIES, OU NI UTILISES POUR LA FABRICATION, CONSTRUCTION, OU LA VENTE D'ARTICLE SANS LA PERMISSION DU SERVICE CORRECTIONNEL DU CANADA


Project Name and Address

BATH KITCHEN COUNTERS
BATH INSTITUTION

PLAN VIEW
J-POD

Project	Sheet
Date: 2020-09-28	109
Scale: NTS	

Stainless Top - K

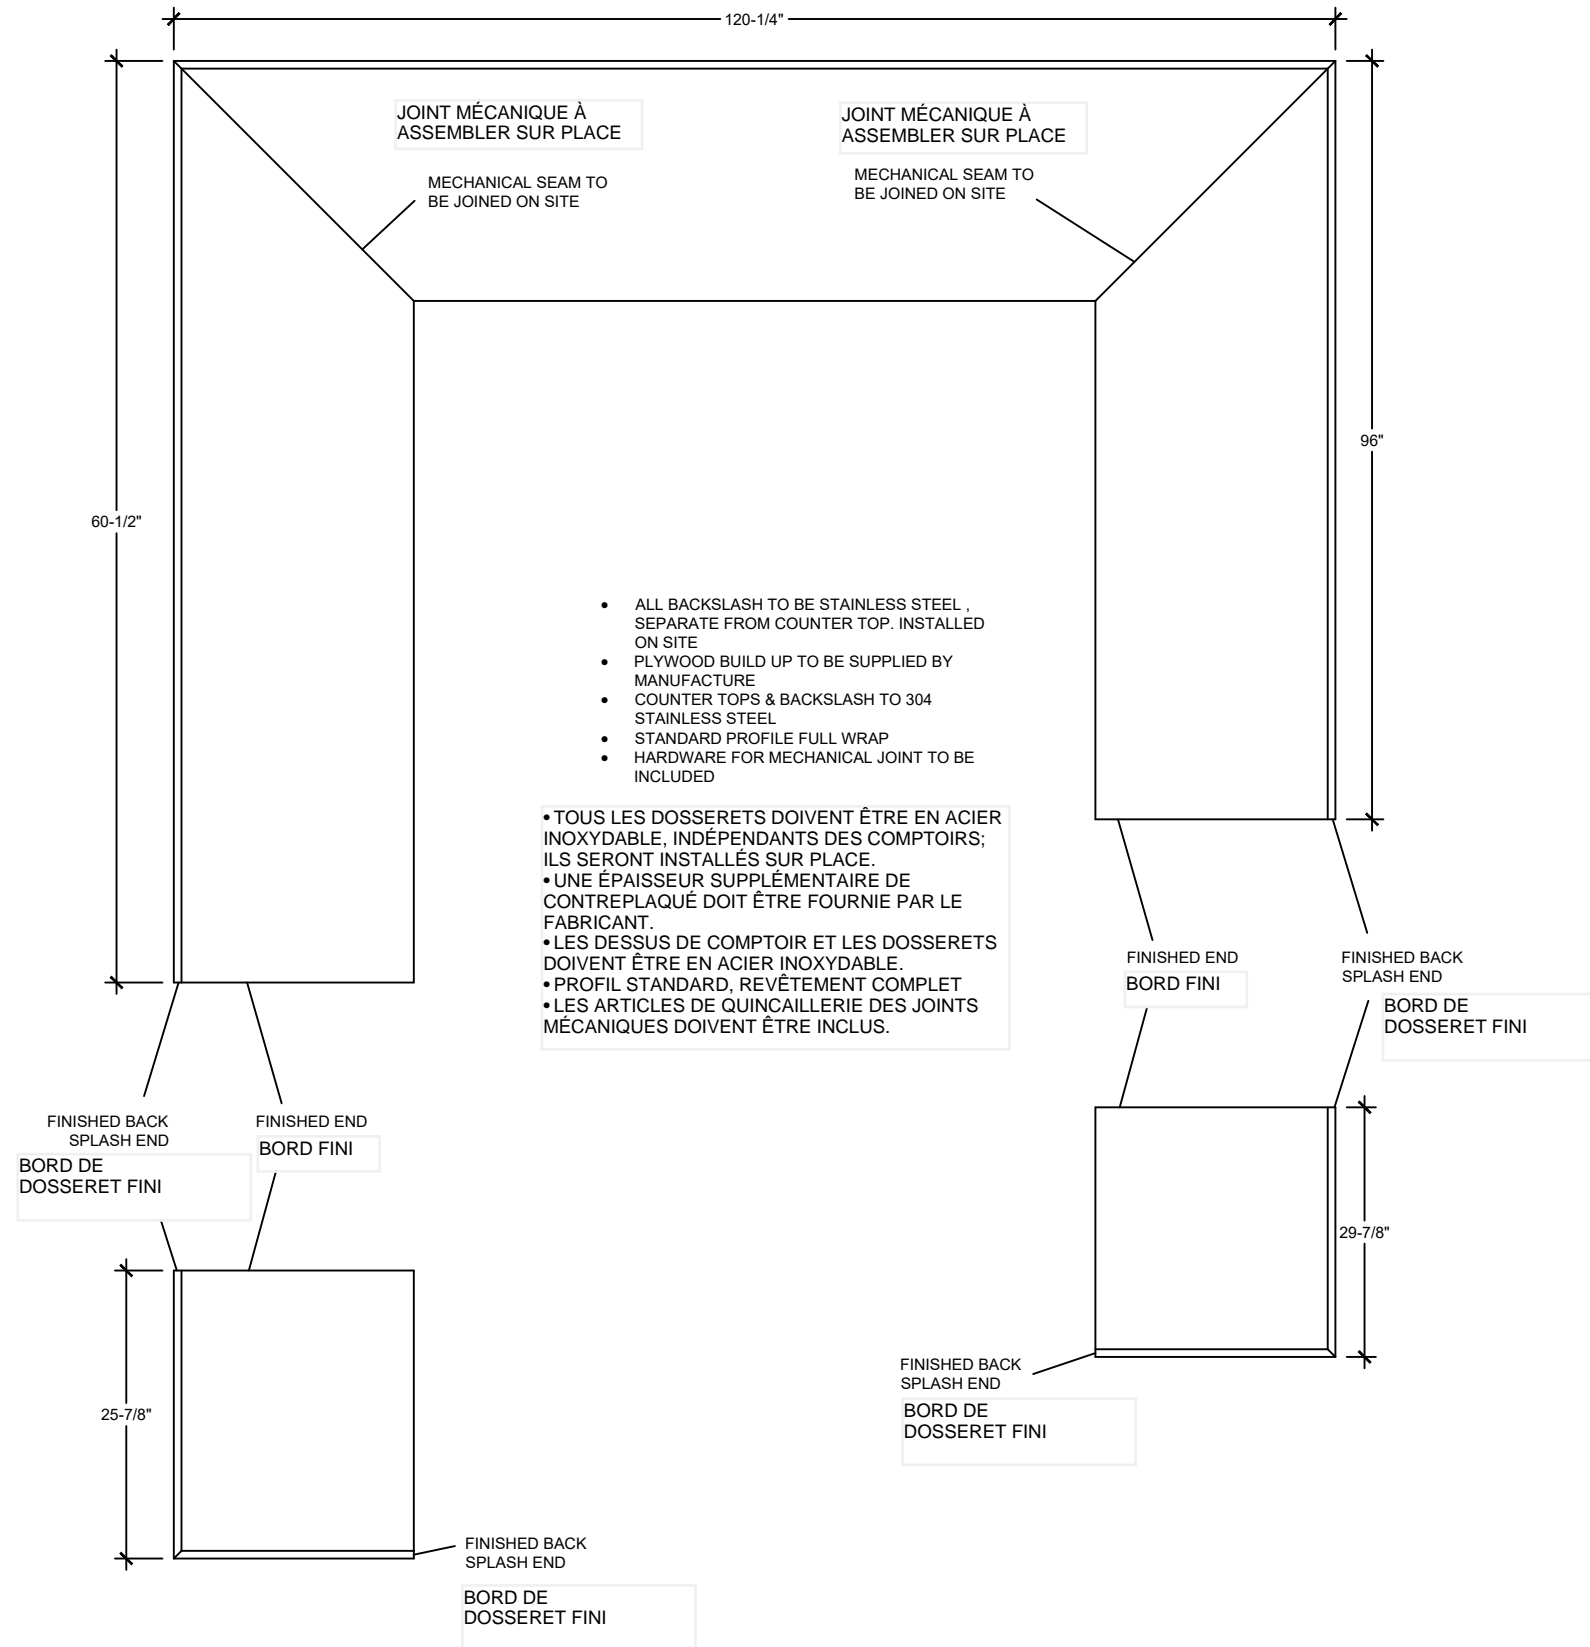

GENERAL NOTES

No.	Revision/Issue	Date
1	DESCRIPTION	DD/MM/YY

Firm Name and Address

Z:\Corcan Drawings\CORCAN Logo New.tif

CORCAN CONSTRUCTION
Frontenac Institution
Kingston, Ontario

THESE DRAWINGS AND SPECIFICATIONS ARE THE PROPERTY OF THE CORRECTIONAL SERVICE OF CANADA AND SHALL NOT BE REPRODUCED, COPIED, OR USED AS THE BASIS FOR THE CONSTRUCTION, MANUFACTURE, OR SALE OF ANY ARTICLE WITHOUT THE WRITTEN PERMISSION OF THE CORRECTIONAL SERVICE OF CANADA.

CES DESSIN ET SPECIFICATION SONT LES PROPRIETES DU SERVICE CORRECTIONNEL DU CANADA ET NE DOIVENT ETRE NI PRODUIT, NI COPIES, OU NI UTILISES POUR LA FABRICATION, CONSTRUCTION, OU LA VENTE D'ARTICLE SANS LA PERMISSION DU SERVICE CORRECTIONNEL DU CANADA


Project Name and Address

BATH KITCHEN
COUNTERS
BATH INSTITUTION

PLAN VIEW
K-POD

Project	Sheet
Date: 2020-09-28	110
Scale: NTS	

Stainless Top - L

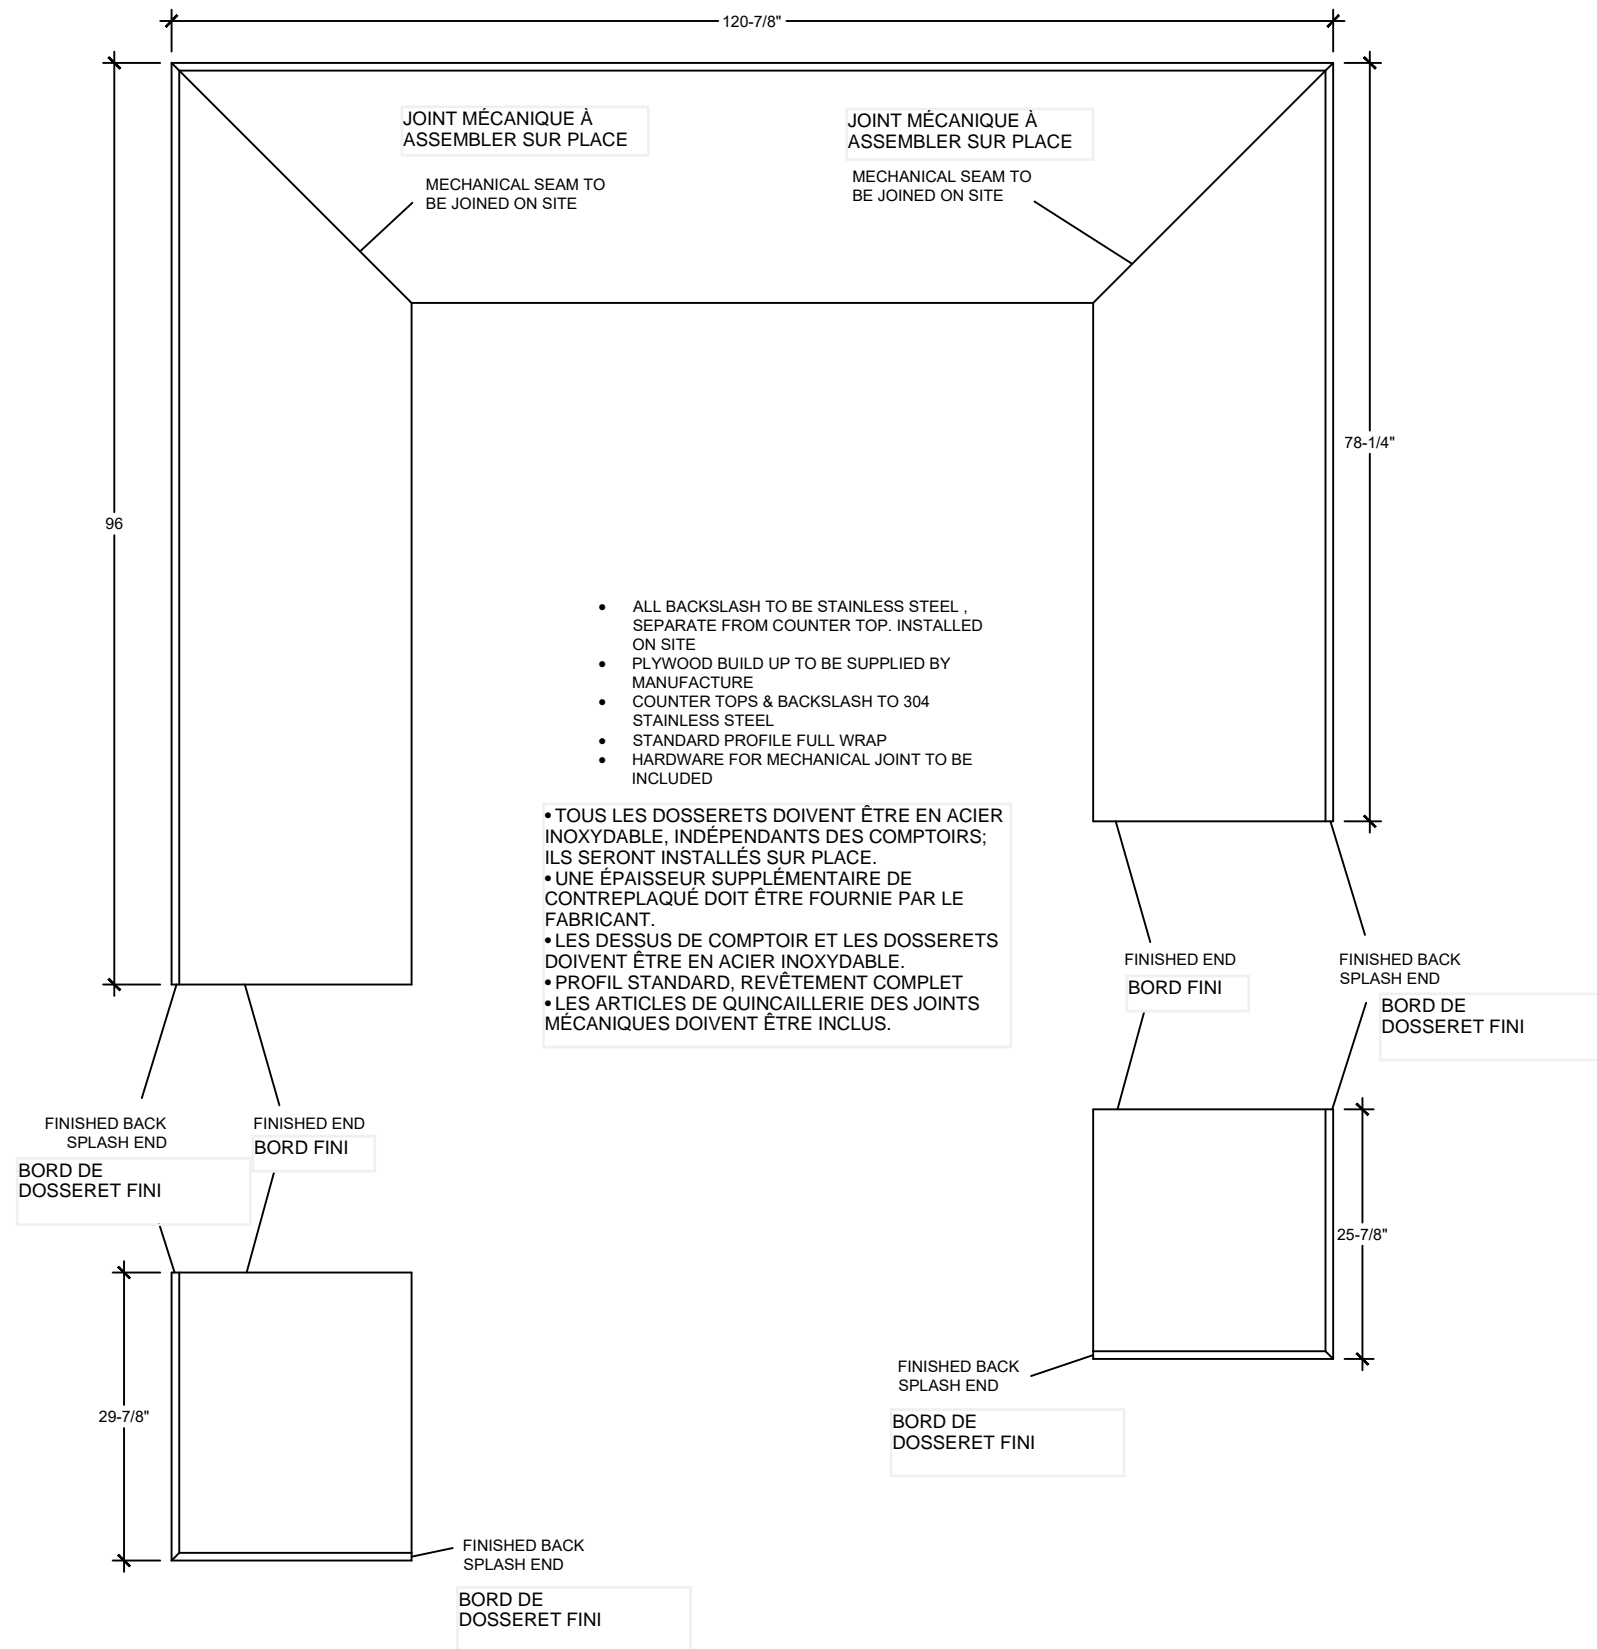

GENERAL NOTES

No.	DESCRIPTION	DD/MM/YY
1		
No.	Revision/Issue	Date

Firm Name and Address

Z:\Corcon Drawings\CORCAN Logo New.tif
 CORCAN CONSTRUCTION
 Frontenac Institution
 Kingston, Ontario

THESE DRAWINGS AND SPECIFICATIONS ARE THE PROPERTY OF THE CORRECTIONAL SERVICE OF CANADA AND SHALL NOT BE REPRODUCED, COPIED, OR USED AS THE BASIS FOR THE CONSTRUCTION, MANUFACTURE, OR SALE OF ANY ARTICLE WITHOUT THE WRITTEN PERMISSION OF THE CORRECTIONAL SERVICE OF CANADA.

CES DESSIN ET SPECIFICATION SONT LES PROPRIETES DU SERVICE CORRECTIONNEL DU CANADA ET NE DOIVENT ETRE NI PRODUIT, NI COPIES, OU NI UTILISES POUR LA FABRICATION, CONSTRUCTION, OU LA VENTE D'ARTICLE SANS LA PERMISSION DU SERVICE CORRECTIONNEL DU CANADA


Project Name and Address

BATH KITCHEN
 COUNTERS
 BATH INSTITUTION

PLAN VIEW
 L-POD

Project	Sheet
Date: 2020-09-28	111
Scale: NTS	

Stainless Top - M

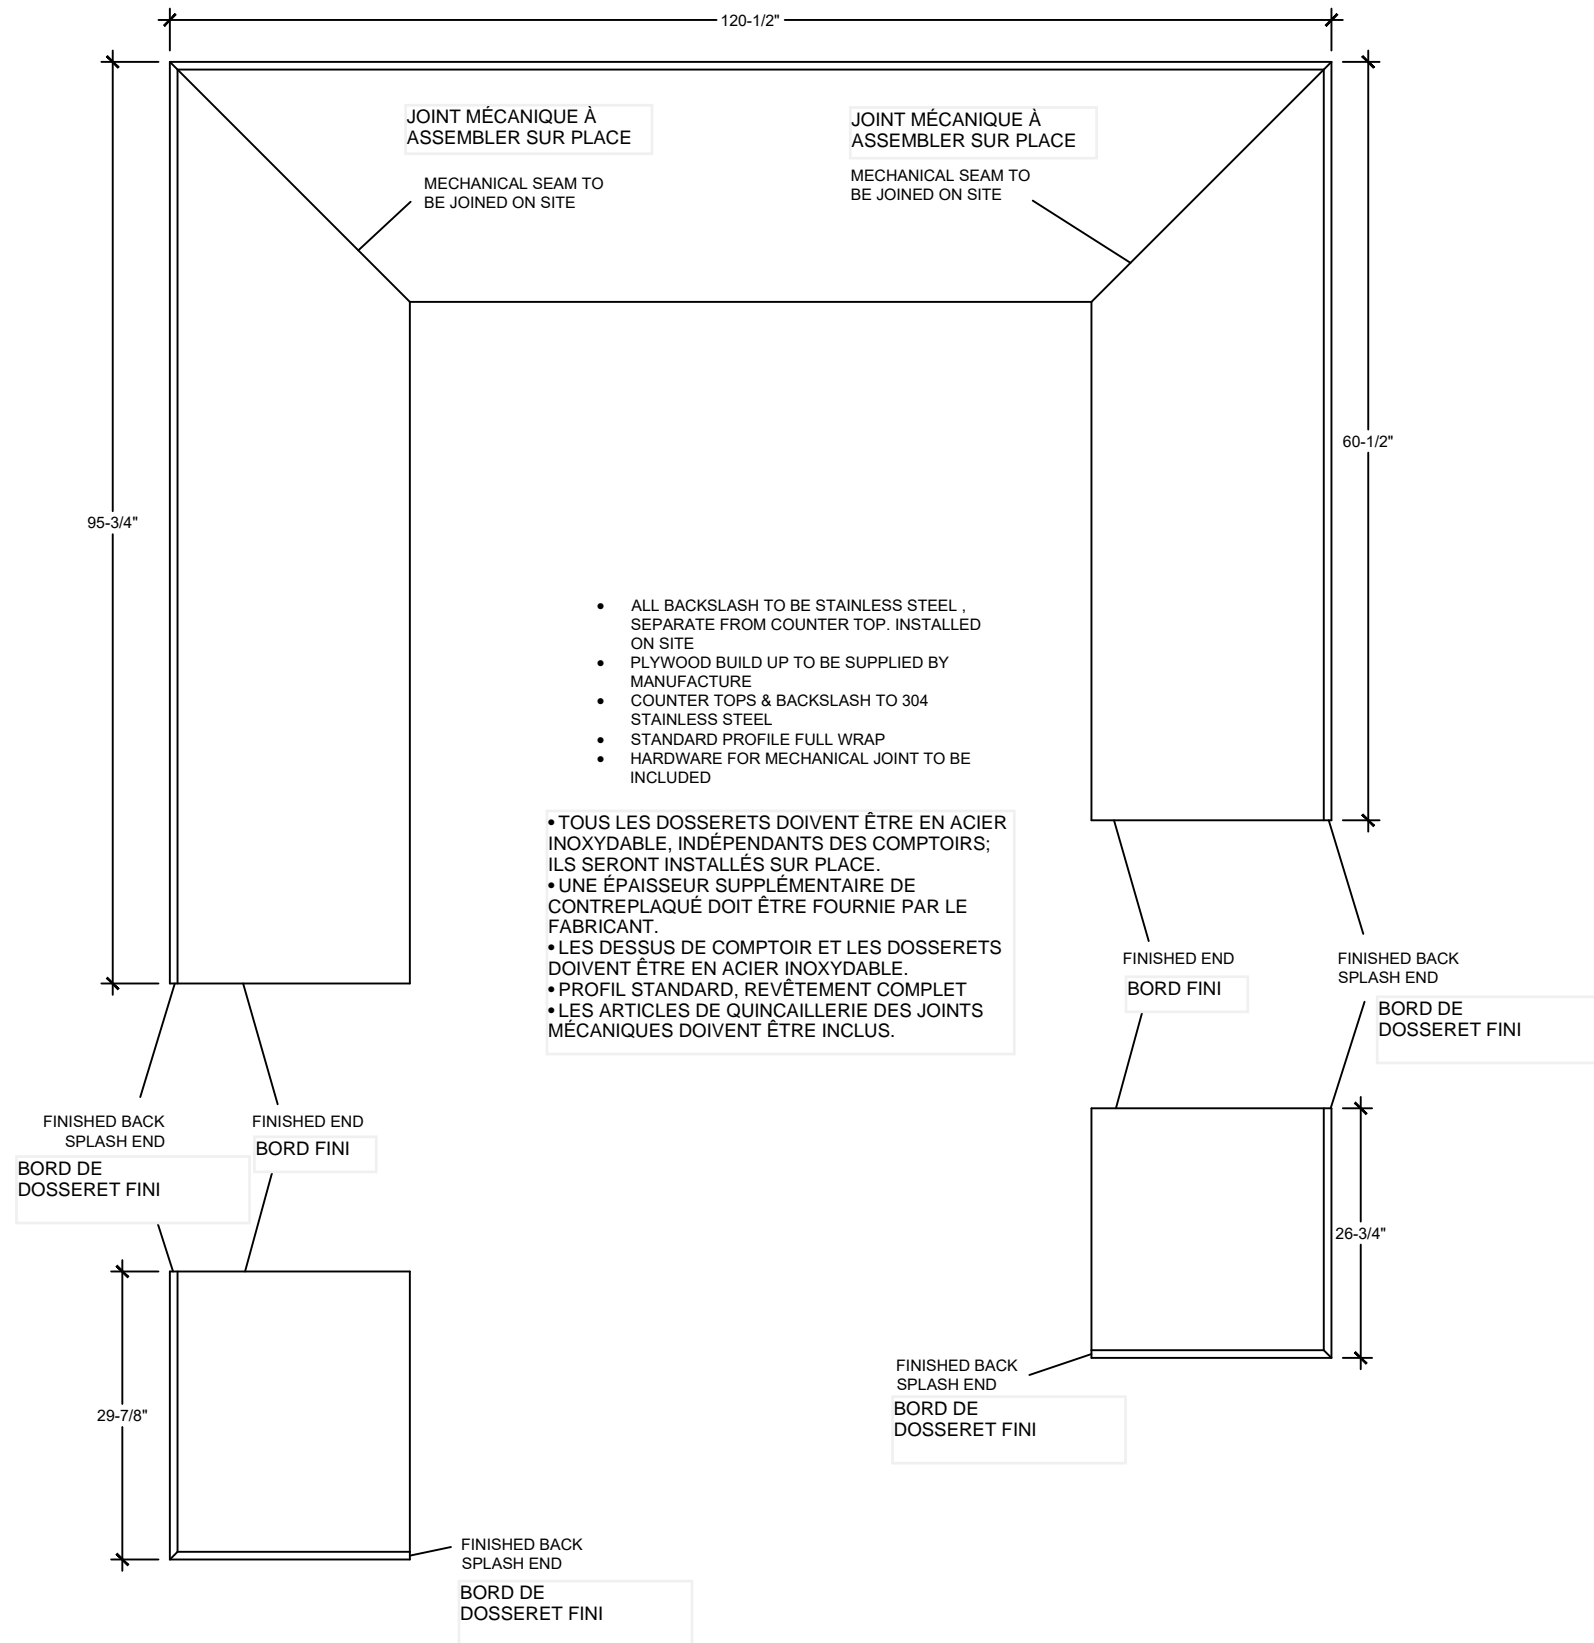

GENERAL NOTES

No.	Revision/Issue	Date
1	DESCRIPTION	DD/MM/YY

Firm Name and Address

Z:\Corcan Drawings\CORCAN Logo New.tif
 CORCAN CONSTRUCTION
 Frontenac Institution
 Kingston, Ontario

THESE DRAWINGS AND SPECIFICATIONS ARE THE PROPERTY OF THE CORRECTIONAL SERVICE OF CANADA AND SHALL NOT BE REPRODUCED, COPIED, OR USED AS THE BASIS FOR THE CONSTRUCTION, MANUFACTURE, OR SALE OF ANY ARTICLE WITHOUT THE WRITTEN PERMISSION OF THE CORRECTIONAL SERVICE OF CANADA.

CES DESSIN ET SPECIFICATION SONT LES PROPRIETES DU SERVICE CORRECTIONNEL DU CANADA ET NE DOIVENT ETRE NI PRODUIT, NI COPIES, OU NI UTILISES POUR LA FABRICATION, CONSTRUCTION, OU LA VENTE D'ARTICLE SANS LA PERMISSION DU SERVICE CORRECTIONNEL DU CANADA

Project Name and Address

BATH KITCHEN
 COUNTERS
 BATH INSTITUTION

PLAN VIEW
 M-POD

Project	Sheet
Date: 2020-09-28	112
Scale: NTS	