

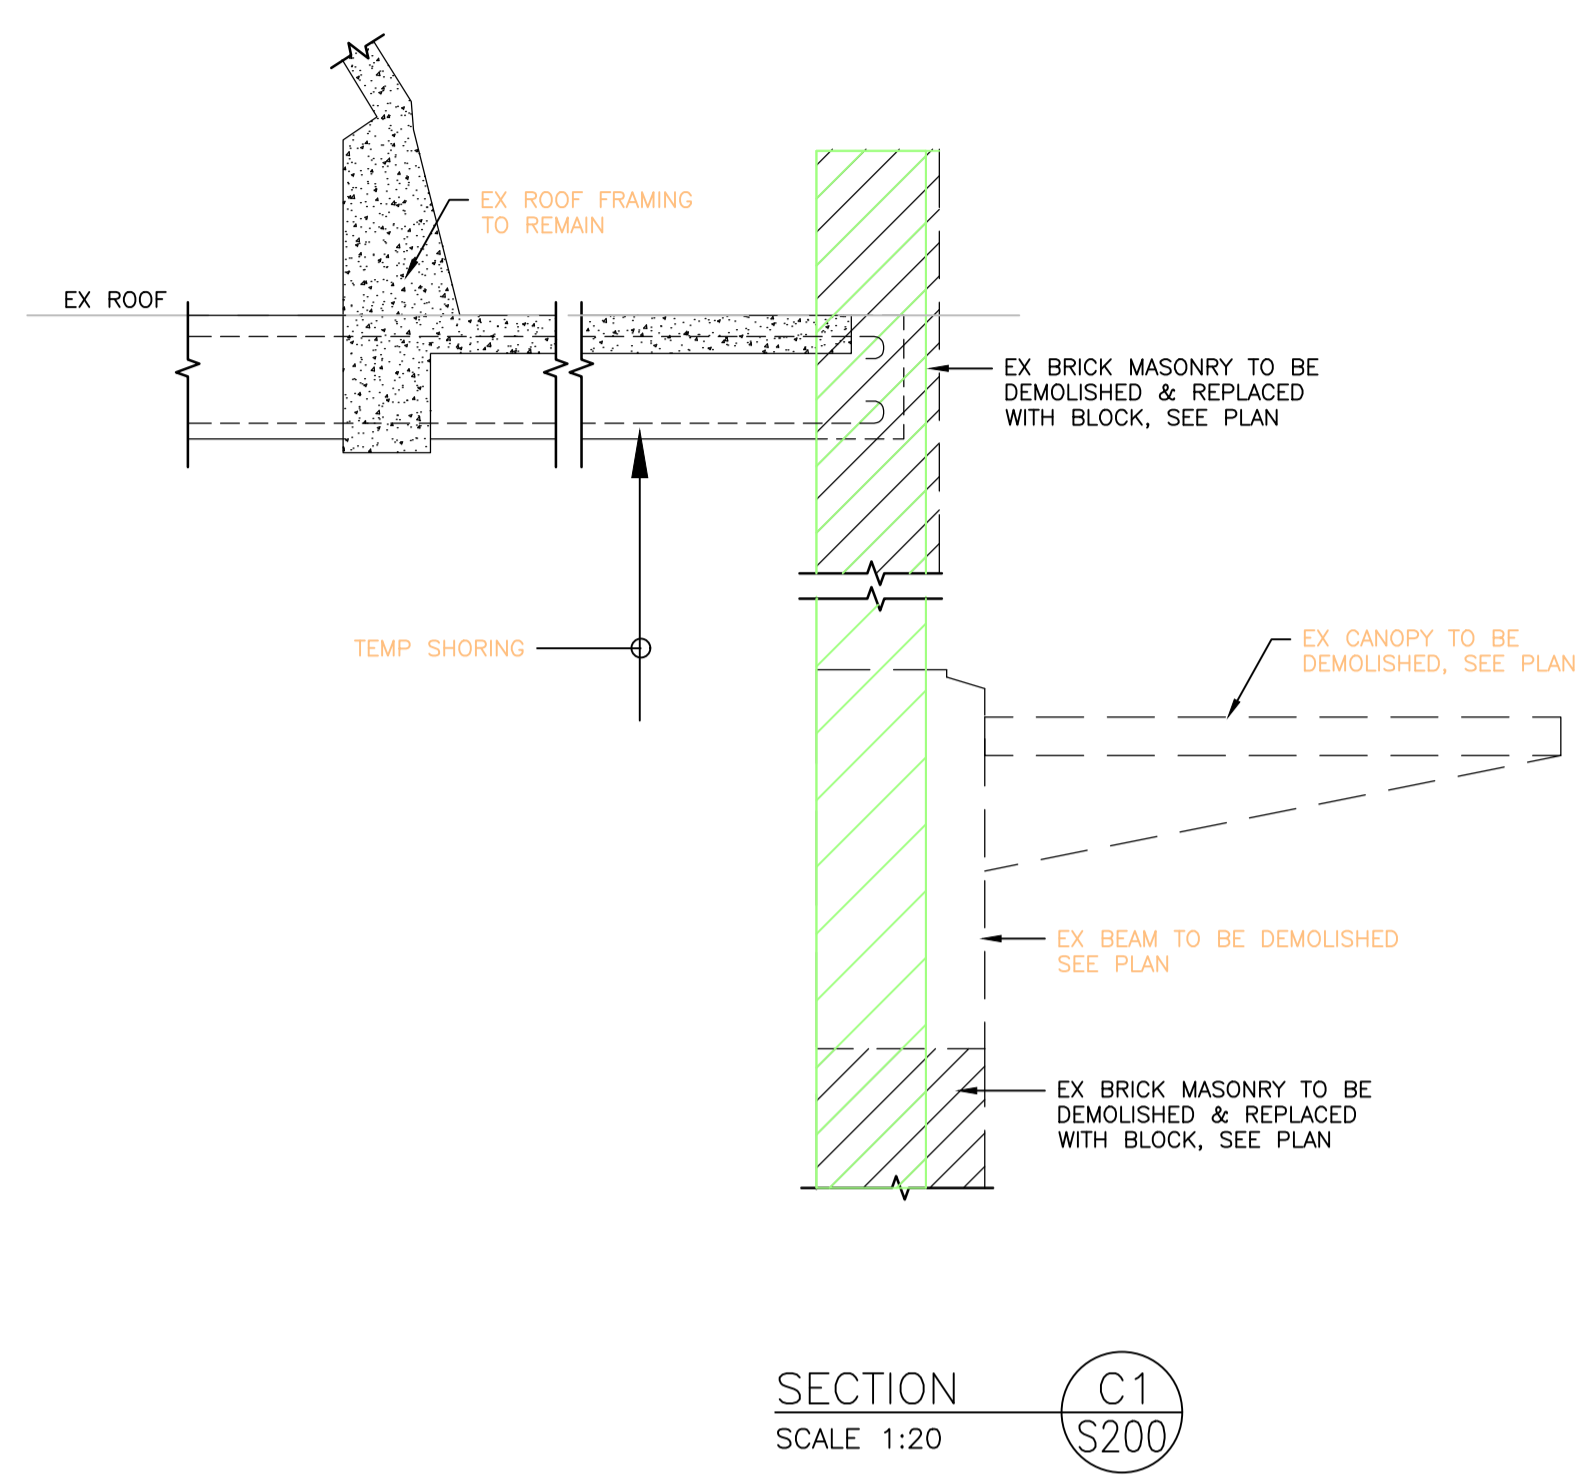


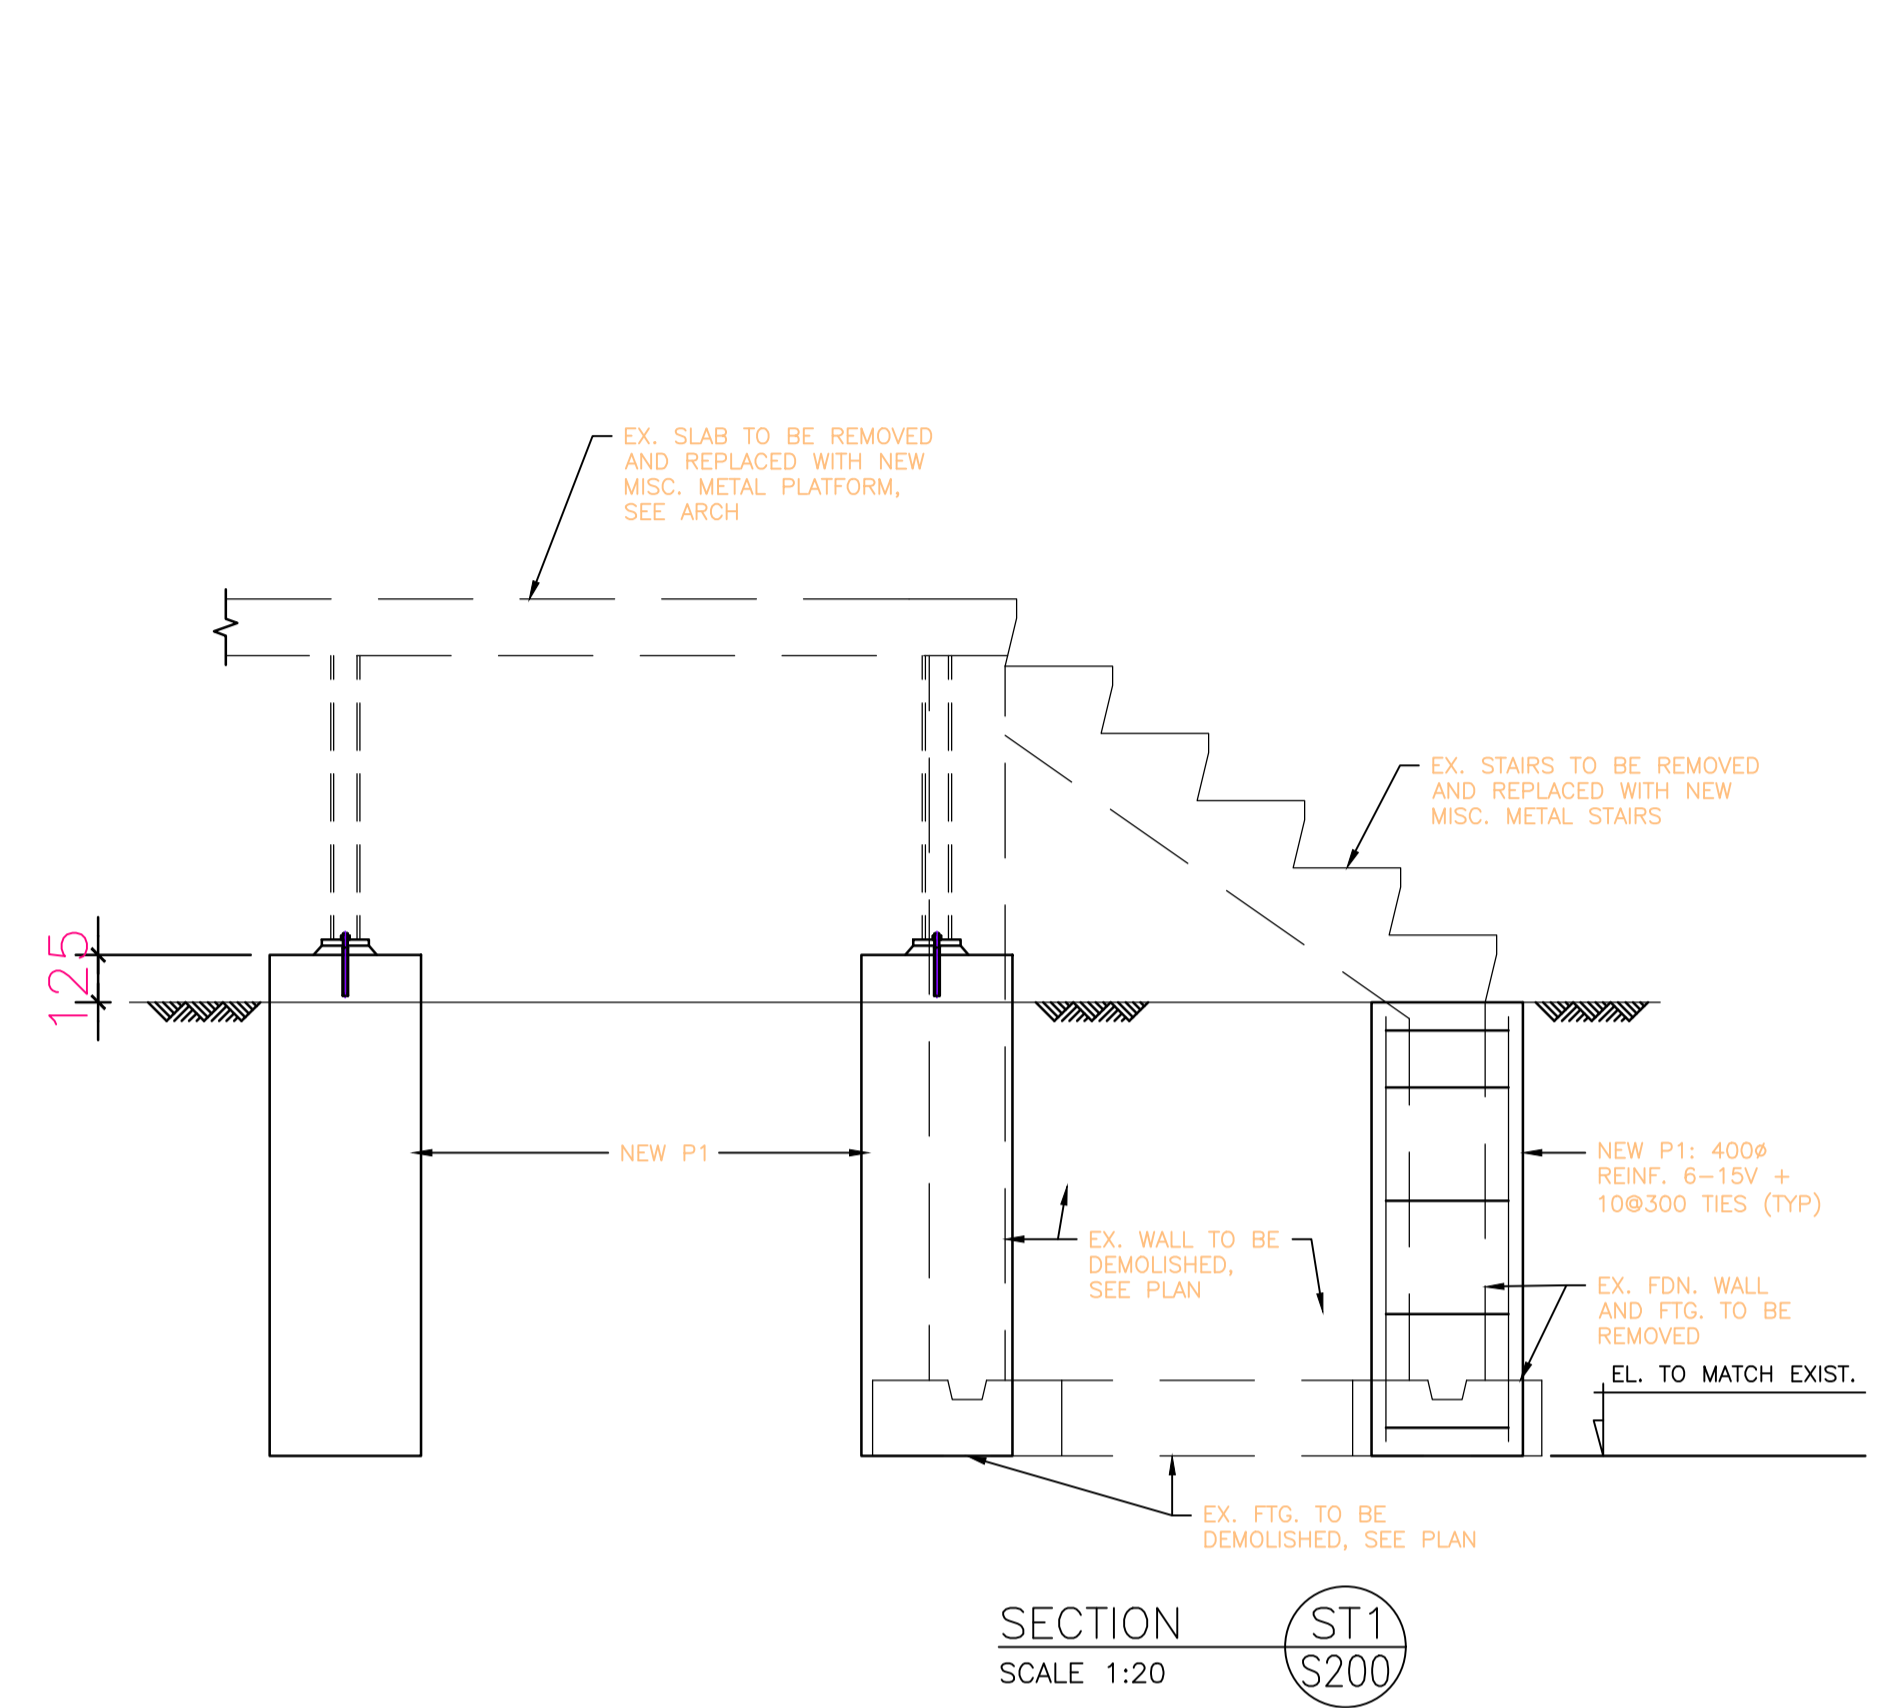

© 2018 WSP GROUP
UNAUTHORIZED USE IS PROHIBITED
169-00323-00
WSP CANADA INC.
600 Cochrane Drive
Markham, ON L3R 6K3
TEL: (905) 475 7270
www.wsp.com

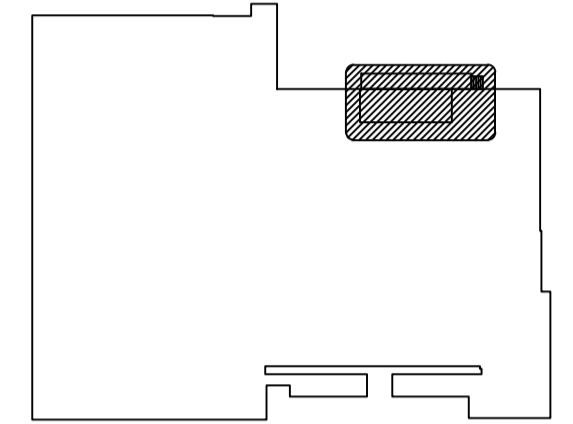

04	ISSUED FOR TENDER - R1	2018-10-03
03	ISSUED FOR TENDER	2018-03-14
02	99% CONSTRUCTION DOCUMENTS	2018-02-21
01	50% CONSTRUCTION DOCUMENTS	2018-02-09
revision		date

Do not scale drawings.
Verify all dimensions and conditions on site and immediately notify the Departmental Representative of all discrepancies.

- A Detail No.
No. du détail
- B drawing no. - where detail required
dessin no. - où détail exigé
- C drawing no. - where detailed
dessin no. - où détaillé

project title
titre du projet
TORONTO Ontario
PUBLIC WORKS GOVERNMENT
SERVICE CANADA
330-338 KEELE ST.

drawing title
titre du dessin
SECTIONS AND DETAILS

drawn by
dessiné par
Jorge Inaudi

designed by
conçu par
Kari Vali

approved by
approuvé par

bid
offre

project manager
administrateur
de projets

project date
date du projet
2018-03-14

project no.
no. du projet
169-00323-01
PWGSC# R.083503.001

drawing no.
dessiné no.
S300

