

STAIRCASE #5 PLAN

1:150
NOTE:
DIMENSIONS SHOWN TAKEN
ALONG ALIGNMENT

NOTES


1. THIS DRAWING SHALL BE READ IN CONJUNCTION WITH DRAWINGS S1 AND S6 TO S8.
2. ALL MEASUREMENTS ARE IN MILLIMETRES, UNLESS OTHERWISE NOTED.



Client
PARKS CANADA
ROUGE NATIONAL URBAN PARK
10725 Reesor Rd, Markham, ON L6B 1A8




Stamp
Stamp

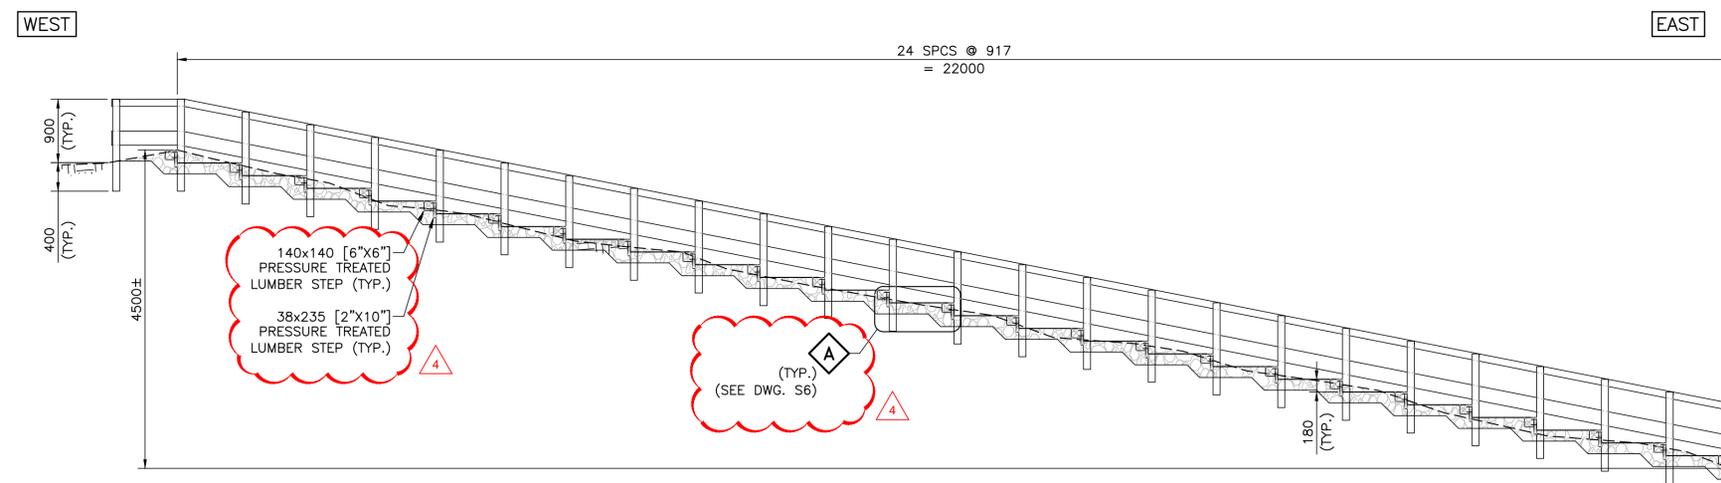

STAIRCASE #5 SECTION

1:50

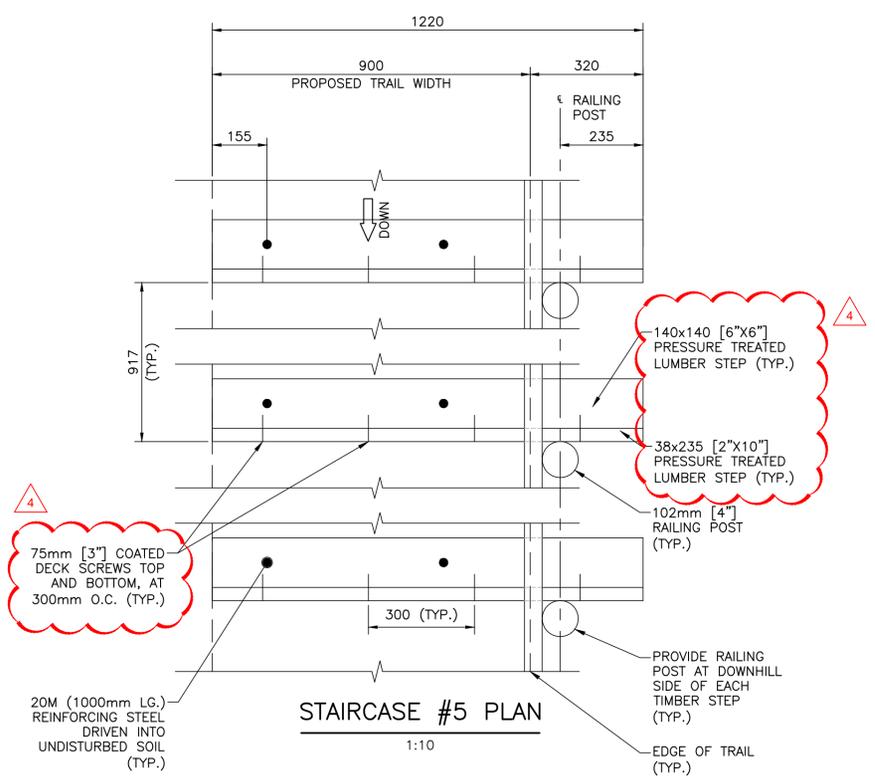

STAIRCASE #5 PLAN

1:10

REVISIONS	DESCRIPTION	DATE
4	ISSUED FOR ADDENDUM #3	2021.03.05
3	ISSUED FOR TENDER SUBMISSION	2021.01.29
2	ISSUED FOR 90% SUBMISSION	2020.11.30
1	ISSUED FOR 60% SUBMISSION	2020.10.16

A detail number
number du détail
B source drawing no.
de dessin no.
C detail on drawing no.
détail sur dessin no.

project title
titre du projet

COYOTE TRAIL

drawing title
titre du dessin

**LAYOUT & DETAILS
STAIRCASE #5**

designed by
conçu par
M. J. HAYMAN, P.ENG.

drawn by
dessiné par
K. J. MARTIN

approved by
approuvé par

Parks Canada Project Manager
Administrateur de Projets Parcs Canada

scale
échelle
AS SHOWN

project no.
projet no.
19-1500

date
date
49 OF 49

DRAWING NOT TO BE SCALED
100 mm ON ORIGINAL DRAWING

FILENAME: C:\PW\WORKING DIRECTORY\PROJECTS\2019\3418\WMS43150\191500-09-STRUCT-CON-LONG_PLOTTED BY: BRAUNE, LEIGHANN
 PLOT DATE: 2021-03-04 @ 12:40:44 PM PLOT SCALE: 1:48.402 PLOT STYLE: MTC_MONOCHROME_FULL_SIZE.CTB