
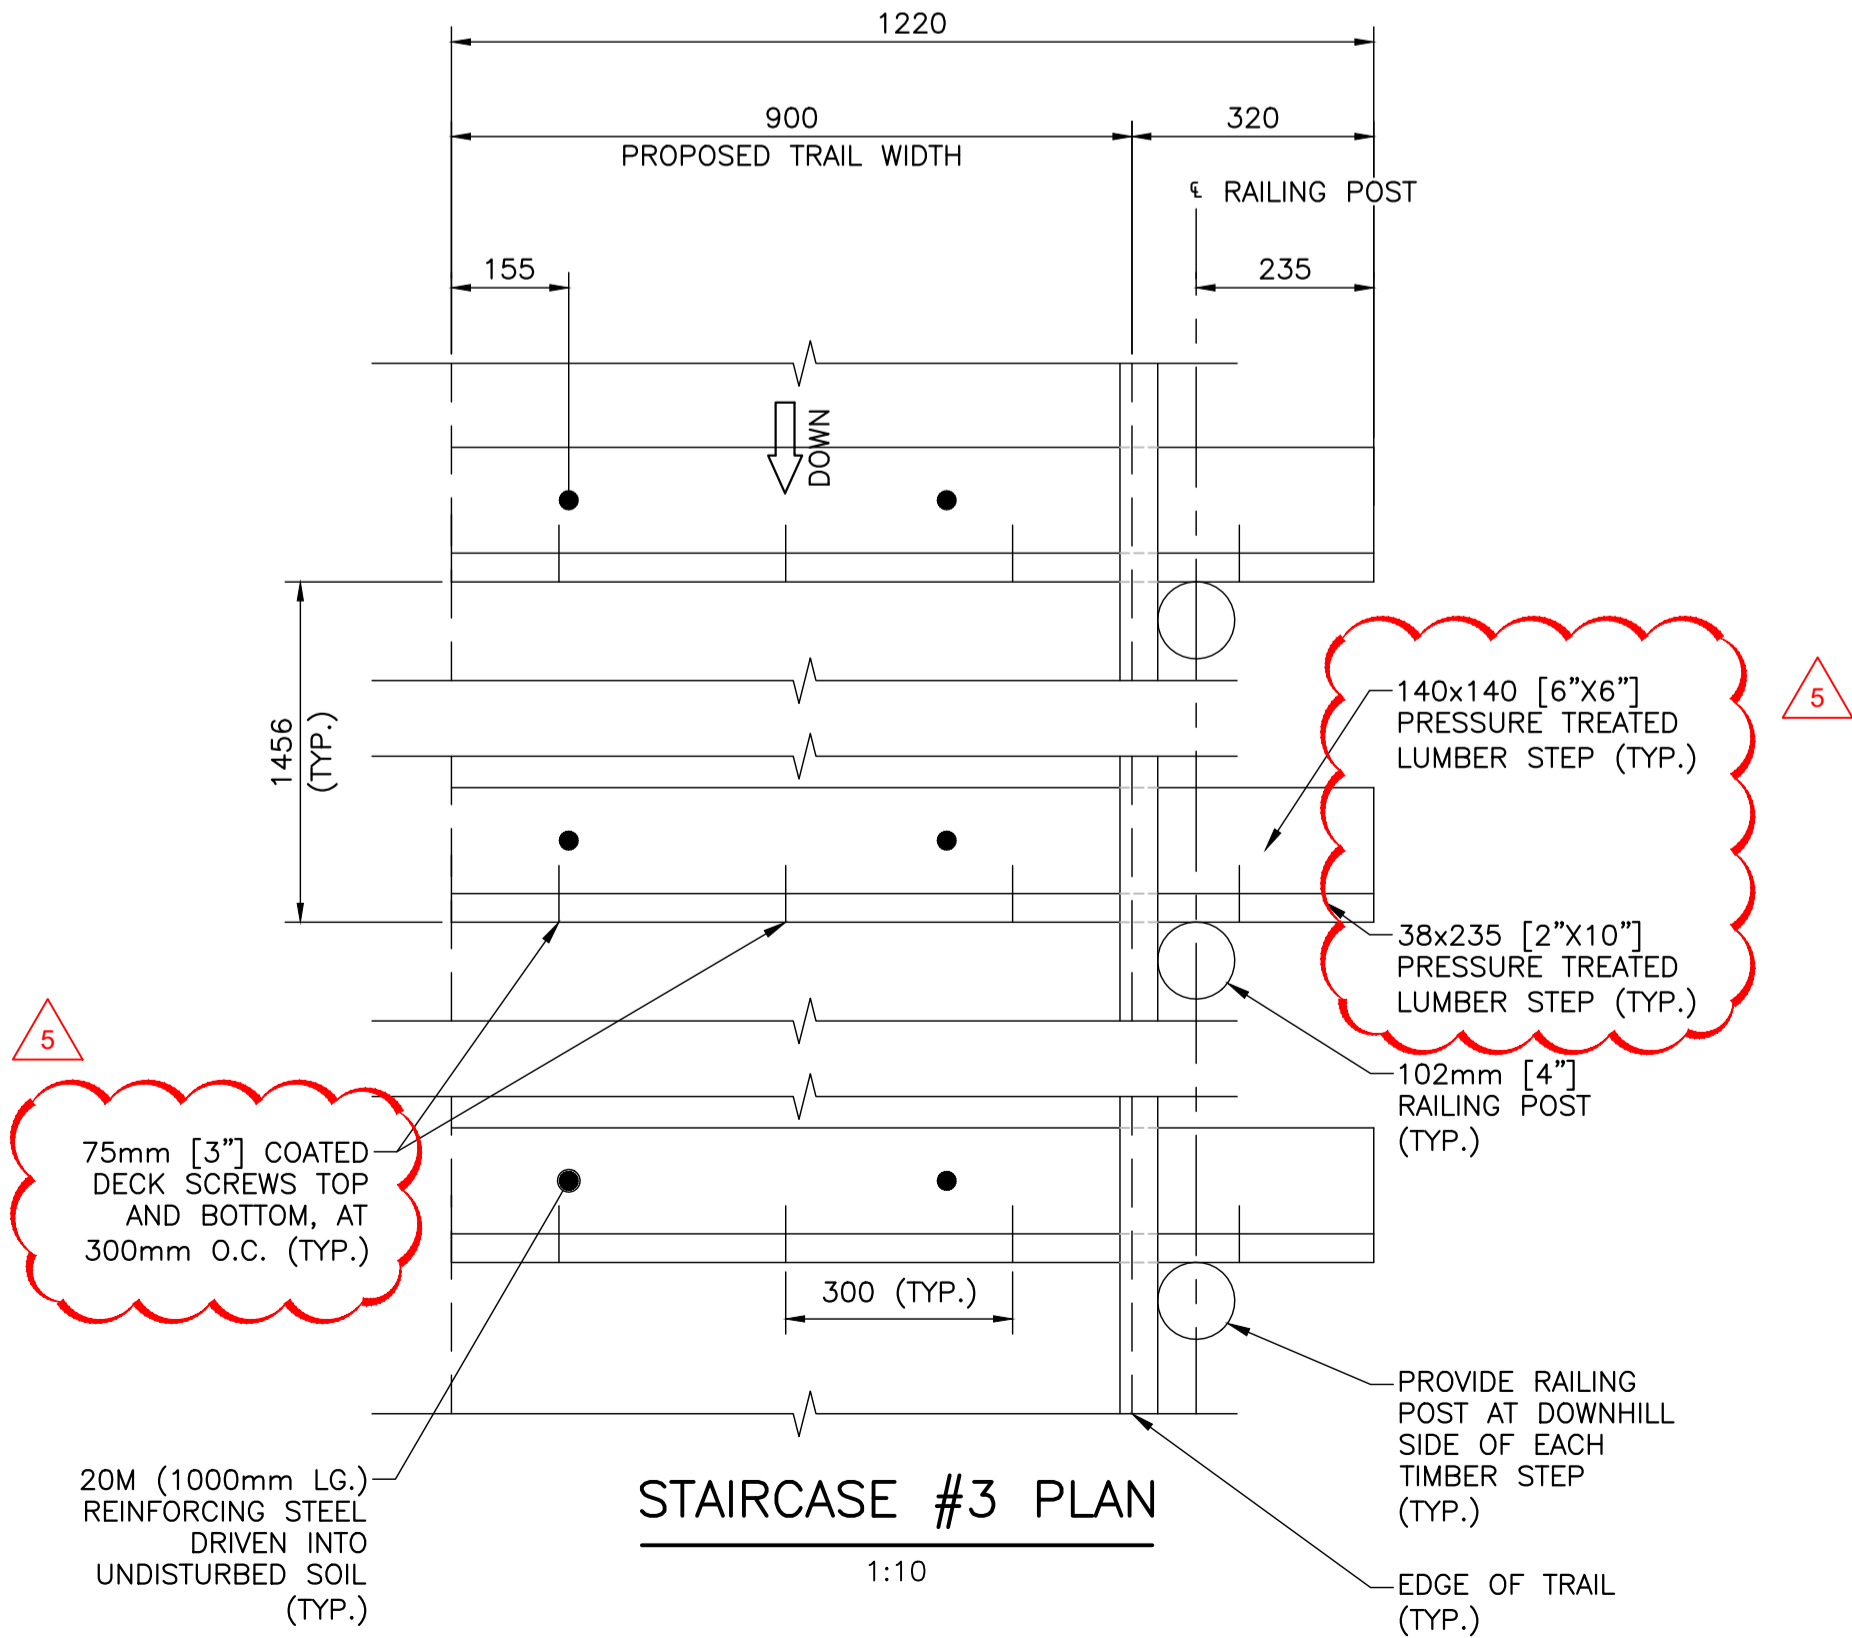


NOTES

1. THIS DRAWING SHALL BE READ IN CONJUNCTION WITH DRAWINGS S1, S6, AND S8 TO S9.
2. ALL MEASUREMENTS ARE IN MILLIMETRES, UNLESS OTHERWISE NOTED.

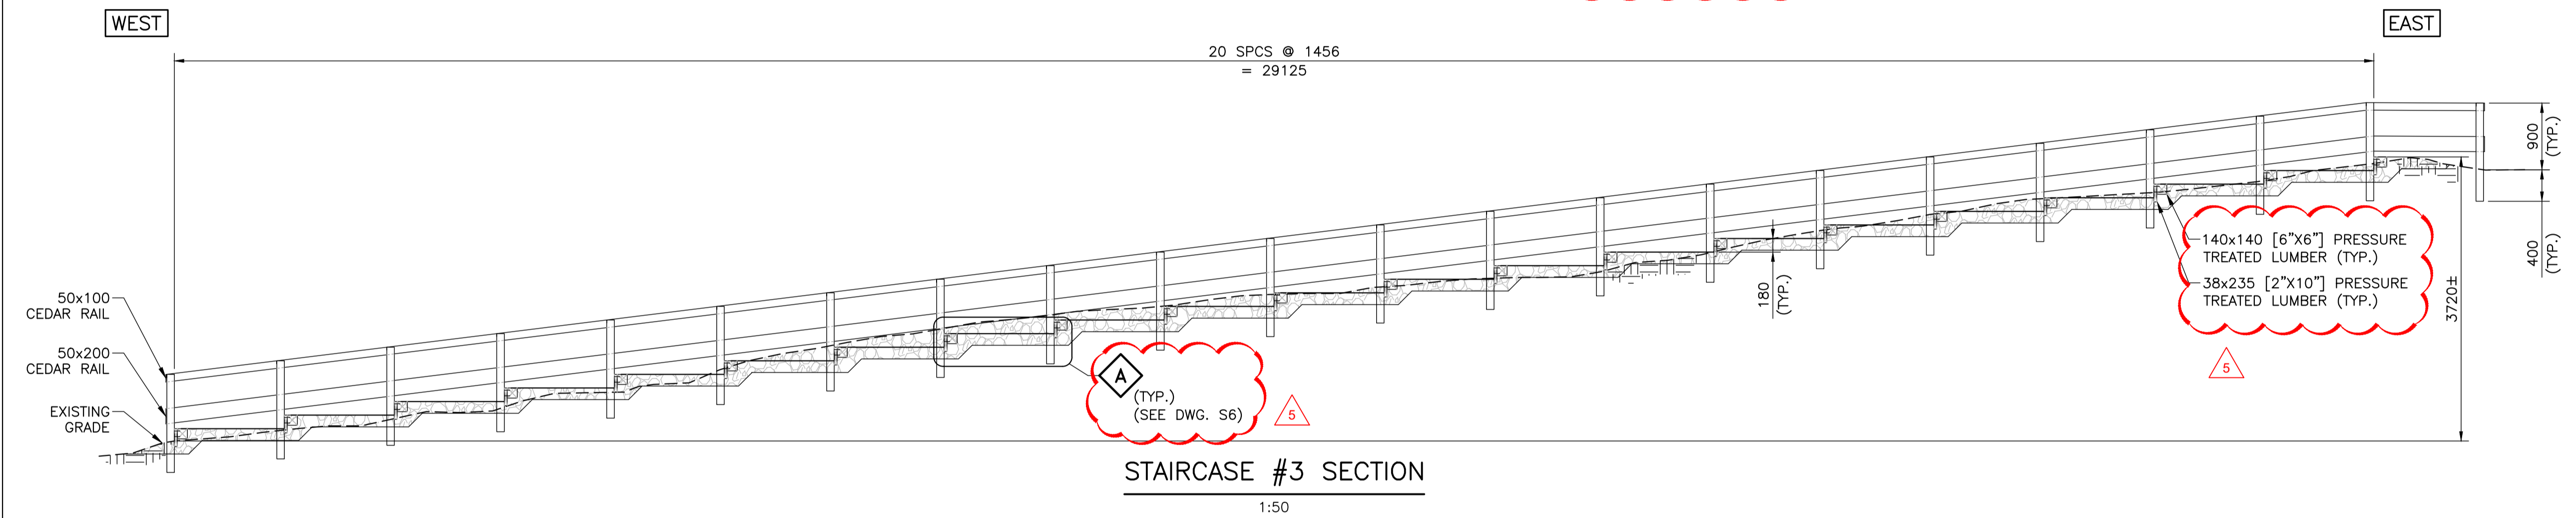


 Parks Canada

Client

**PARKS CANADA
ROUGE NATIONAL URBAN PARK**

10725 Reesor Rd, Markham, ON L6B 1A8

Consultant

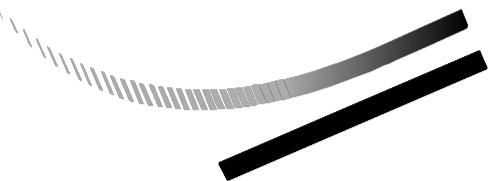 **DILLON
CONSULTING**

Stamp

Stamp

REVISIONS	DESCRIPTION	DATE
5	ISSUED FOR ADDENDUM #3	2021.03.05
4	ISSUED FOR ADDENDUM #1	2021.02.25
3	ISSUED FOR TENDER SUBMISSION	2021.01.29
2	ISSUED FOR 90% SUBMISSION	2020.11.30
1	ISSUED FOR 60% SUBMISSION	2020.10.16

A detail number
number du détail

B source drawing no.
de dessin no.

C detail on drawing no.
détail sur dessin no.

project title

NORTH EAST TRAIL

titre du projet

drawing title

**LAYOUT & DETAILS
STAIRCASE #3**

titre du dessin

designed by

M. J. HAYMAN, P.ENG.

conçu par

drawn by

R. J. DUCHESNE

dessiné par

approved by

approuvé par

Parks Canada Project Manager

Administrateur de Projets Parcs Canada

scale

AS SHOWN

échelle

sheet

feuille

project no.

19-1500

proj. no.

S7

date

47 OF 49