

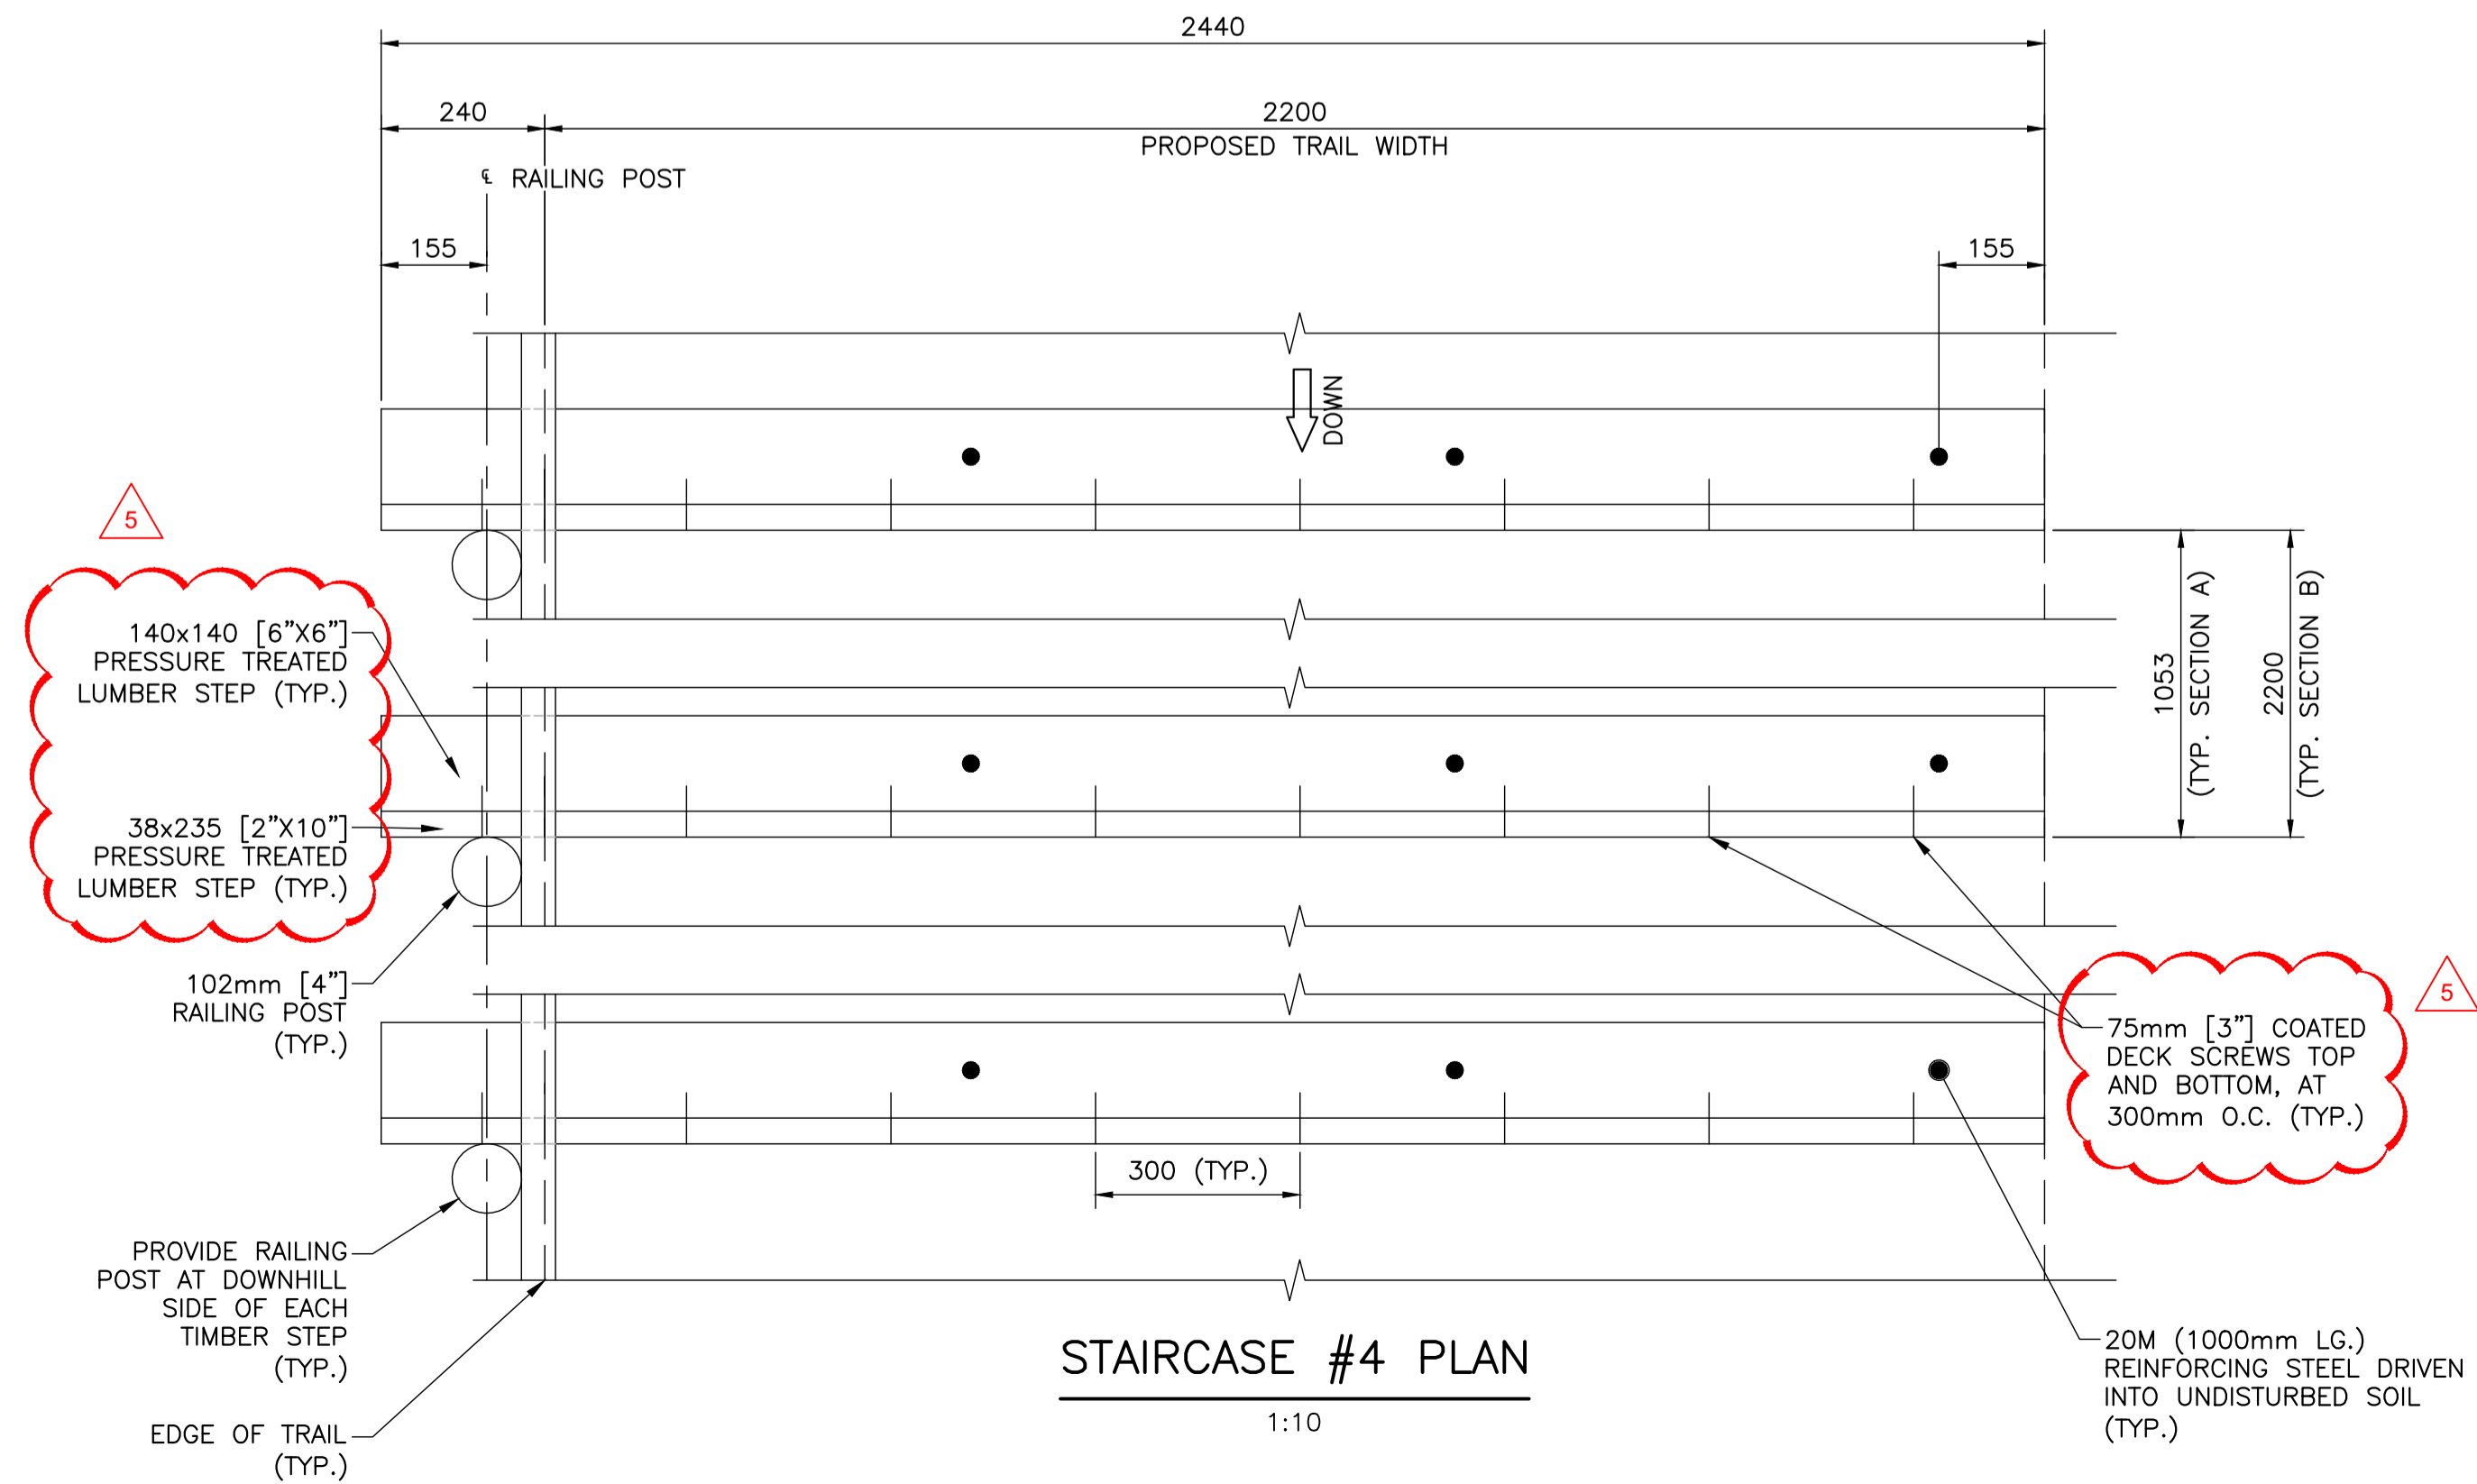
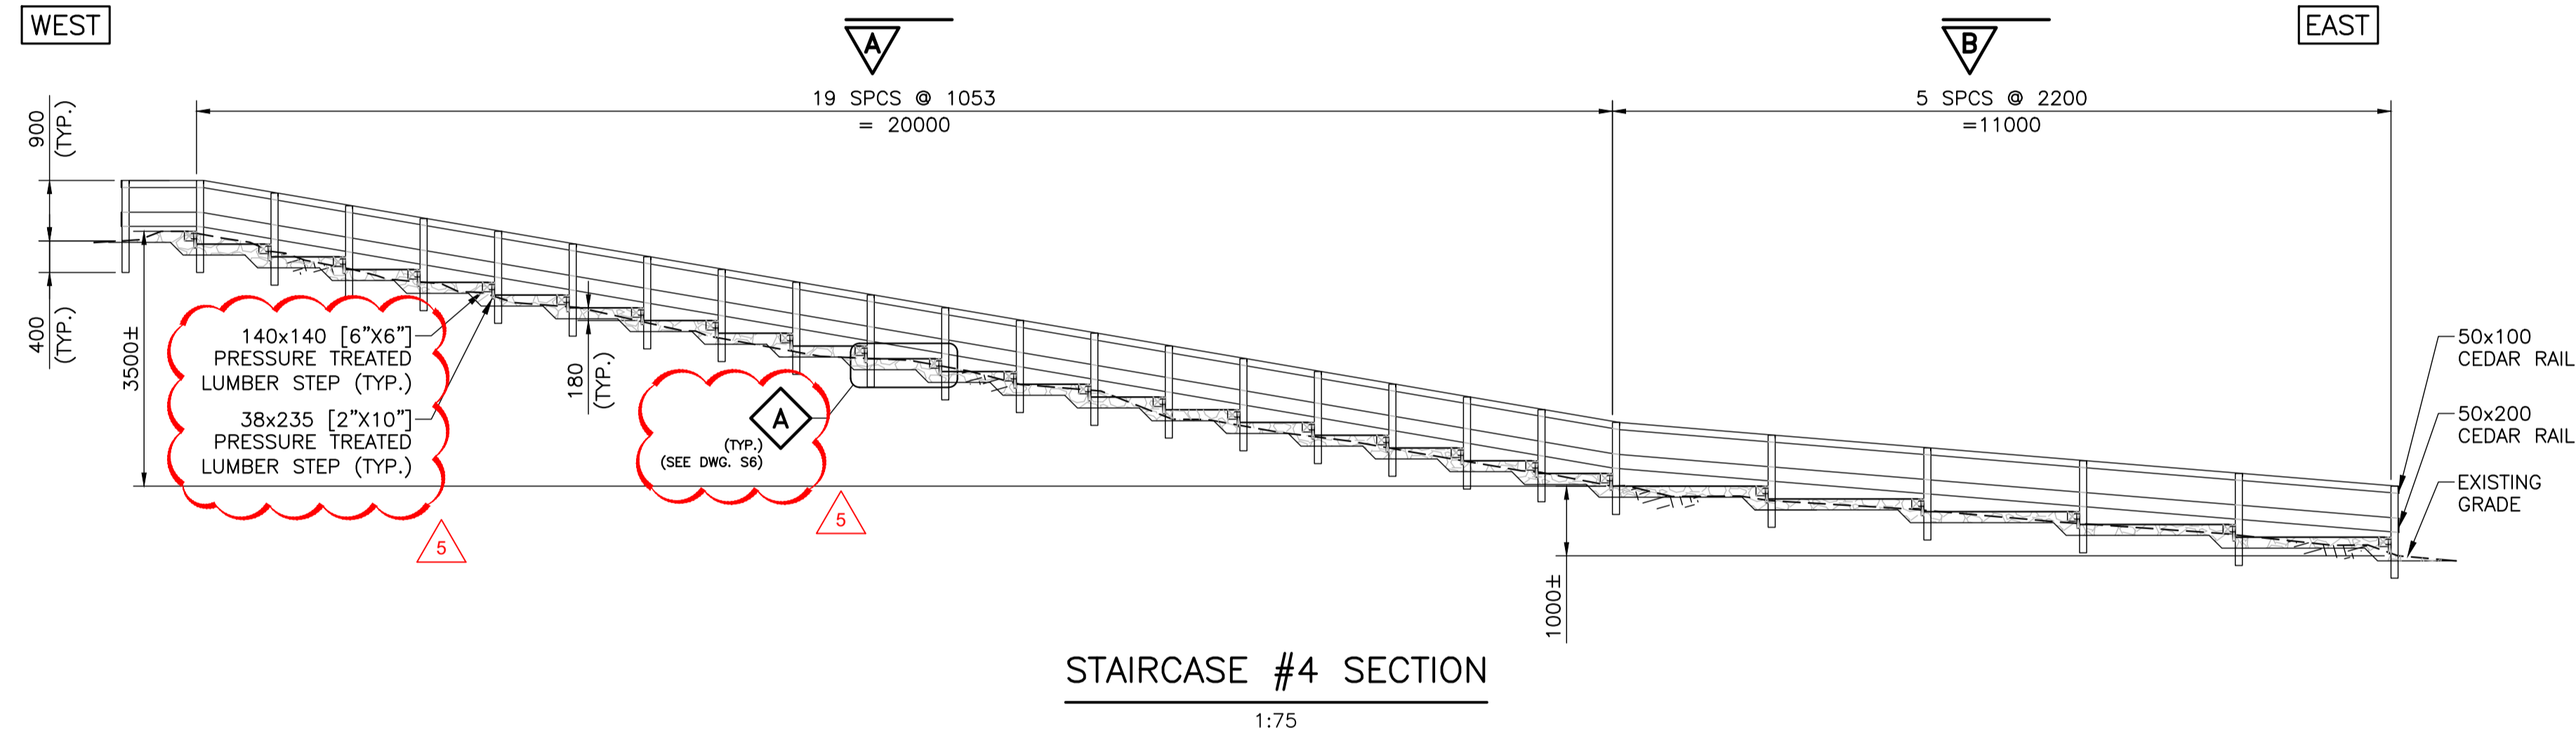


FILENAME: C:\PW WORKING DIRECTORY\PROJECTS 2019\3418\DWG\3150\191500-09-STRUCT-CON.LDW; PLOTTED BY: BRAINE, LEIGHANN
PLOT DATE: 2021-03-04 @ 12:39:22 PM; PLOT SCALE: 1:48.402; PLOT STYLE: MTC-MONochrome_FULL_SIZE.ctb

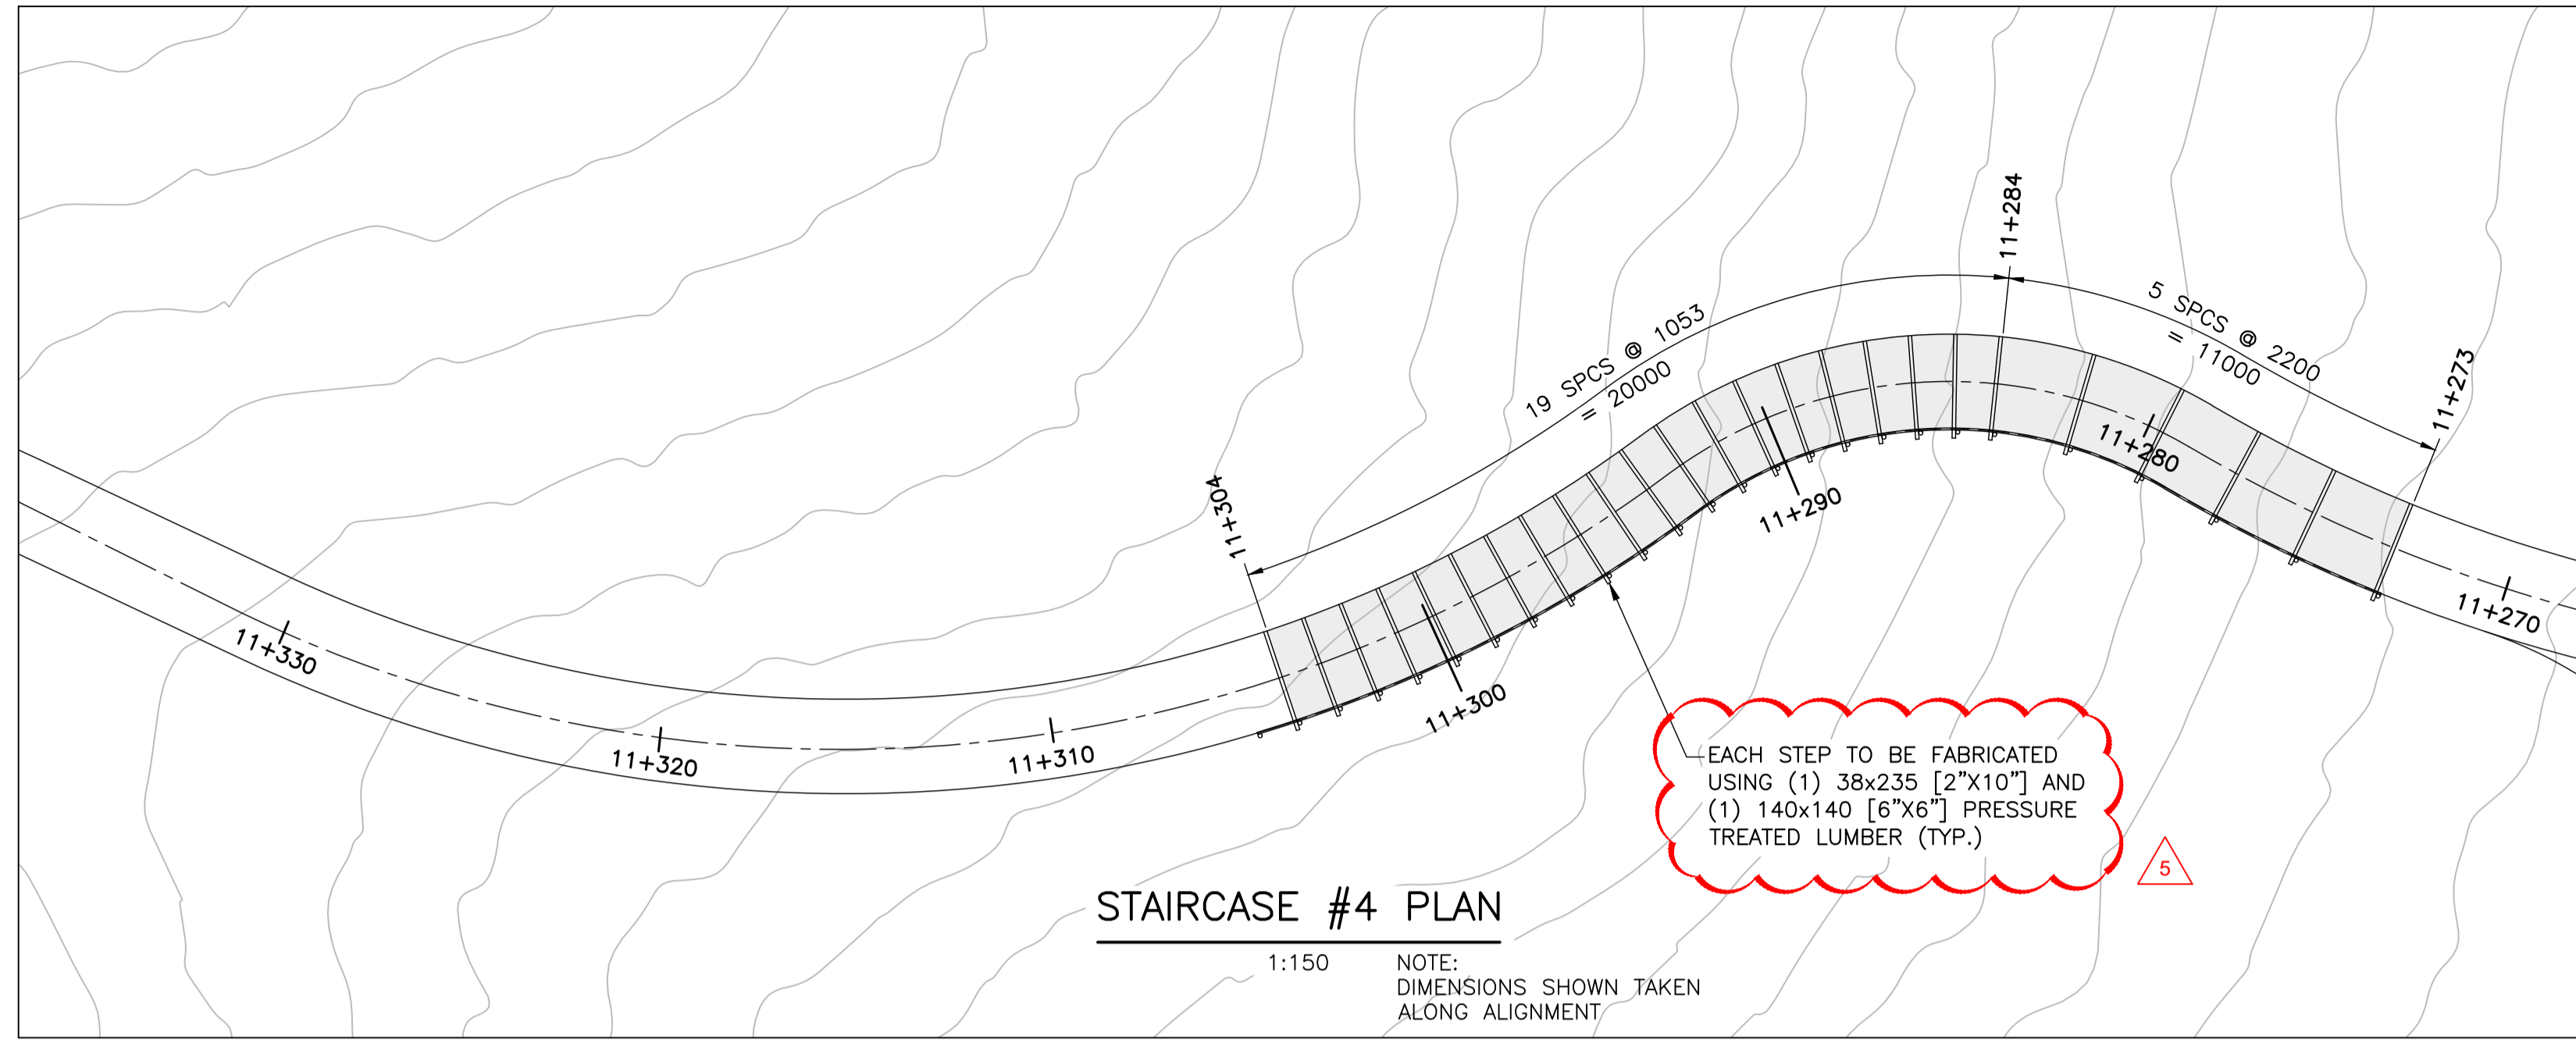

NOTES

1. THIS DRAWING SHALL BE READ IN CONJUNCTION WITH DRAWINGS S1, S6 TO S7, AND S9.
2. ALL MEASUREMENTS ARE IN MILLIMETRES, UNLESS OTHERWISE NOTED.

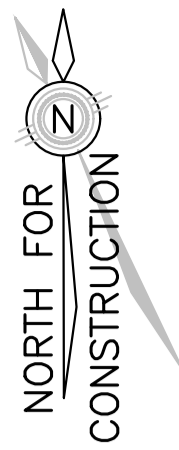

Client
PARKS CANADA
ROUGE NATIONAL URBAN PARK

10725 Reesor Rd, Markham, ON L6B 1A8

Consultant
DILLON
CONSULTING

Stamp

REVISIONS	DESCRIPTION	DATE
5	ISSUED FOR ADDENDUM #3	2021.03.05
4	ISSUED FOR ADDENDUM #1	2021.02.25
3	ISSUED FOR TENDER SUBMISSION	2021.01.29
2	ISSUED FOR 90% SUBMISSION	2020.11.30
1	ISSUED FOR 60% SUBMISSION	2020.10.16

A	A detail number number du détail	A
B	B source drawing no. de dessin no.	B
C	C detail on drawing no. détail sur dessin no.	C

project title
titre du projet

COYOTE TRAIL (NORTH LOOP)

drawing title
titre du dessin

LAYOUT & DETAILS
STAIRCASE #4

designed by
conçu par
M. J. HAYMAN, P.ENG.

drawn by
dessiné par
K. J. MARTIN

approved by
approuvé par

Parks Canada Project Manager
Administrateur de Projets Parcs Canada

scale
échelle
AS SHOWN

project no.
projet no.
19-1500

date
date

S8

48 OF 49

DRAWING NOT TO BE SCALED
100 mm ON ORIGINAL DRAWING