


NORTH FOR CONSTRUCTION

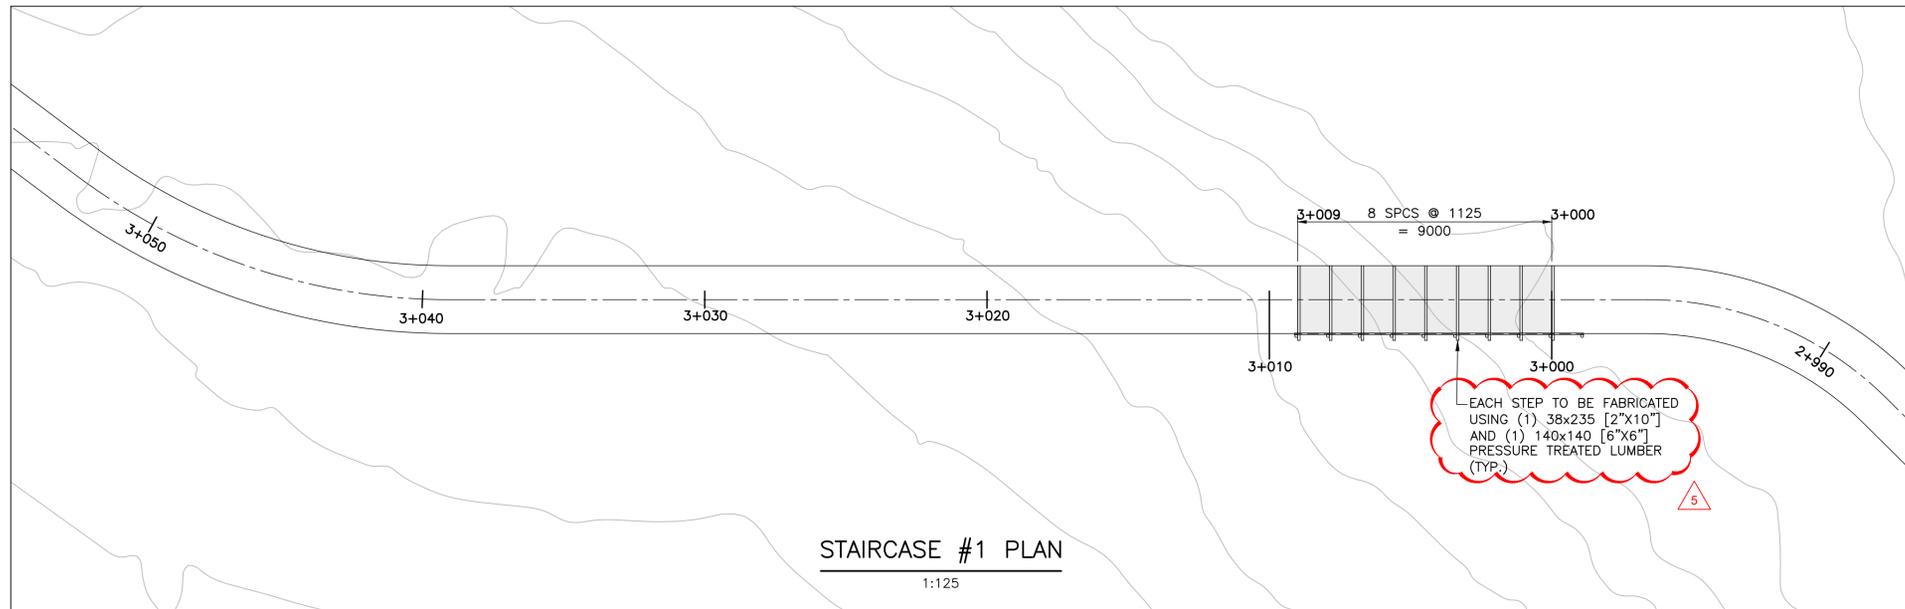

STAIRCASE #1 PLAN  
1:125

NOTES


1. THIS DRAWING SHALL BE READ IN CONJUNCTION WITH DRAWINGS S1, AND S7 TO S9.
2. ALL MEASUREMENTS ARE IN MILLIMETRES, UNLESS OTHERWISE NOTED.




Client  
**PARKS CANADA**  
**ROUGE NATIONAL URBAN PARK**  
10725 Reesor Rd, Markham, ON L6B 1A8

Consultant  
**DILLON CONSULTING**


Stamp

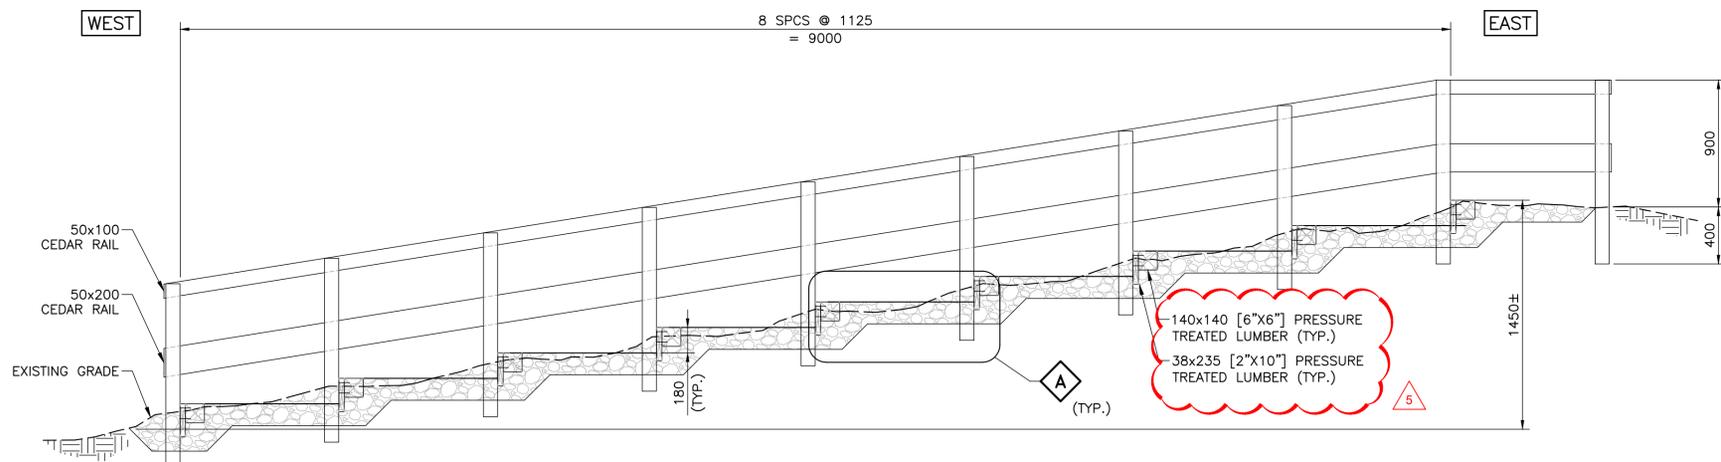

STAIRCASE #1 SECTION  
1:25

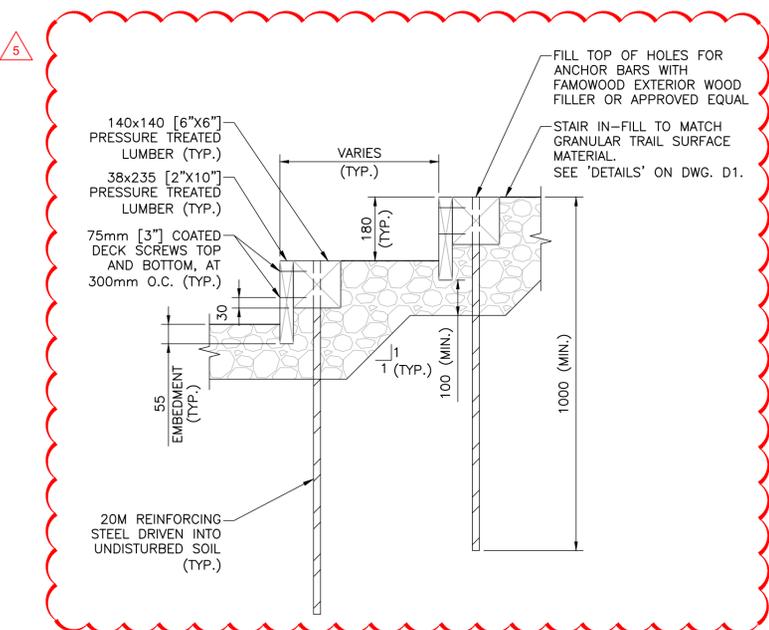

TYPICAL STAIR DETAIL  
1:10

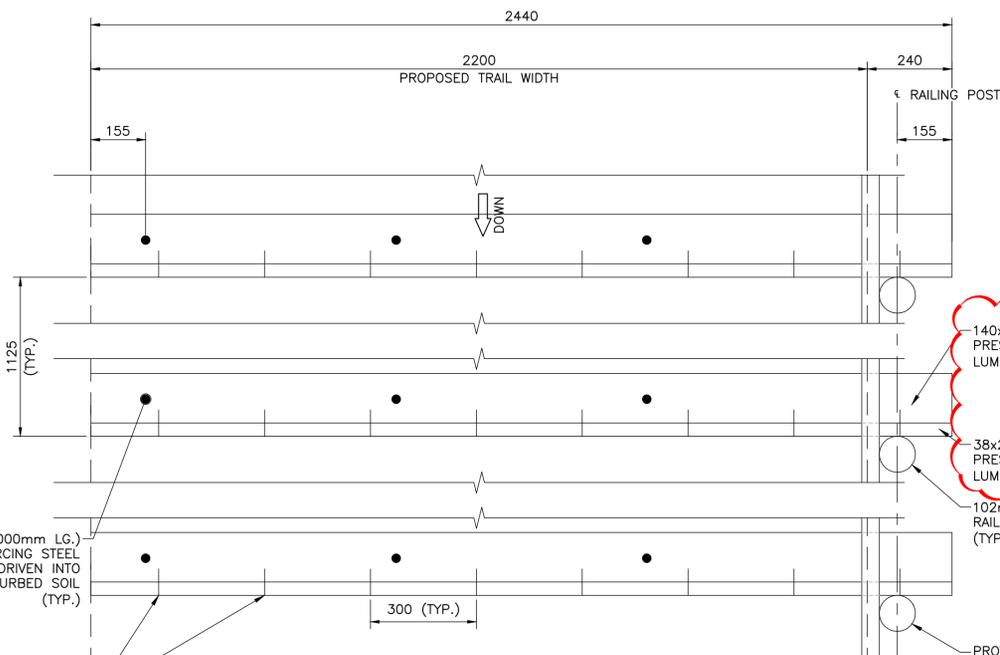

STAIRCASE #1 PLAN  
1:10

REVISIONS	DESCRIPTION	DATE
5	ISSUED FOR ADDENDUM #3	2021.03.05
4	ISSUED FOR ADDENDUM #1	2021.02.25
3	ISSUED FOR TENDER SUBMISSION	2021.01.29
2	ISSUED FOR 90% SUBMISSION	2020.11.30
1	ISSUED FOR 60% SUBMISSION	2020.10.16

A	A detail number number du détail	A
B	B source drawing no. de dessin no.	B/C
C	C detail on drawing no. détail sur dessin no.	

project title titre du projet

**NORTH EAST TRAIL**

drawing title titre du dessin

**LAYOUT & DETAILS STAIRCASE #1**

designed by M. J. HAYMAN, P.ENG. conçu par

drawn by R. J. DUCHESNE dessiné par

approved by approved par

Parks Canada Project Manager Administrateur de Projets Parcs Canada

scale AS SHOWN échelle sheet 6 OF 49

project no. 19-1500 projet no. 19-1500

date 46 OF 49

DRAWING NOT TO BE SCALED  
100 mm ON ORIGINAL DRAWING