

Consultant

**RATIO**


PROJECT NO: 4053

DETAILS NOTES

- 25mm WOOD ROOF SHEATHING ORIGINAL
- 16mm PLYWOOD STRUCTURAL SHEATHING
- EXISTING METAL GUTTER - TEMPORARILY REMOVE AND REINSTALL INCLUDING STRAPPING. (REPLACE FERRULE AND SPIKE)
- EXISTING 19X210mm FASCIA BOARD, PAINTED
- SEPARATION MEMBRANE
- METAL HOOK SECUREMENT STRIP
- CONTINUOUS BREAKFORM METAL FLASHING
- EAVE PROTECTION, SELF ADHERED
- UNDERLAYMENT - SBS
- WOVEN DRAIN MATT - 8mm
- METAL ROOF CLADDING PANEL
- DOUBLE STANDING SEAM BEYOND
- CONTINUOUS GALVANIZED METAL CLOSURE ANGLE WITH DRIP TO UPS OF SHEATHING
- REMOVE PART OF SOFFIT FOR CONTINUOUS METAL 50mm PERFORATED VENT STRIP
- CONTINUOUS METAL OUTSIDE SECUREMENT CLIP
- CONTINUOUS METAL GIRT
- WOVEN MESH BAFFLE
- GALVANIZED 170mm FERULE

Seal

**ADDENDUM 04**

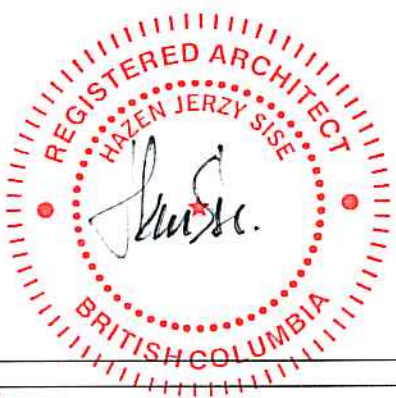

1	2	3
Revision/	Description/Description	Date/Date
1	ISSUED FOR PHASE 2.3 TENDER	2021-01-29

Client/client

**PARKS CANADA**

Project title/Titre du projet

**301 FRONT STREET  
DAWSON, YT Y0B 1G0**

**FORMER TERRITORIAL  
COURTHOUSE NHSC**

Consultant Signature Box Only

Designed by/Concept par

**Hazen Sise**

Drawn by/Dessiné par

**SH**

PCA PROJECT LEAD

**TRAVIS WEBER**

PCA PROJECT MANAGER

**JOSHUA KUMMERFIELD**

Drawing title/Titre du dessin

**PHASE 2**

**TYP SECTION DETAILS**

Project No./No. du projet


**PRO 842**

Sheet/Fauille


**A2.620**

Revision no./


**1**

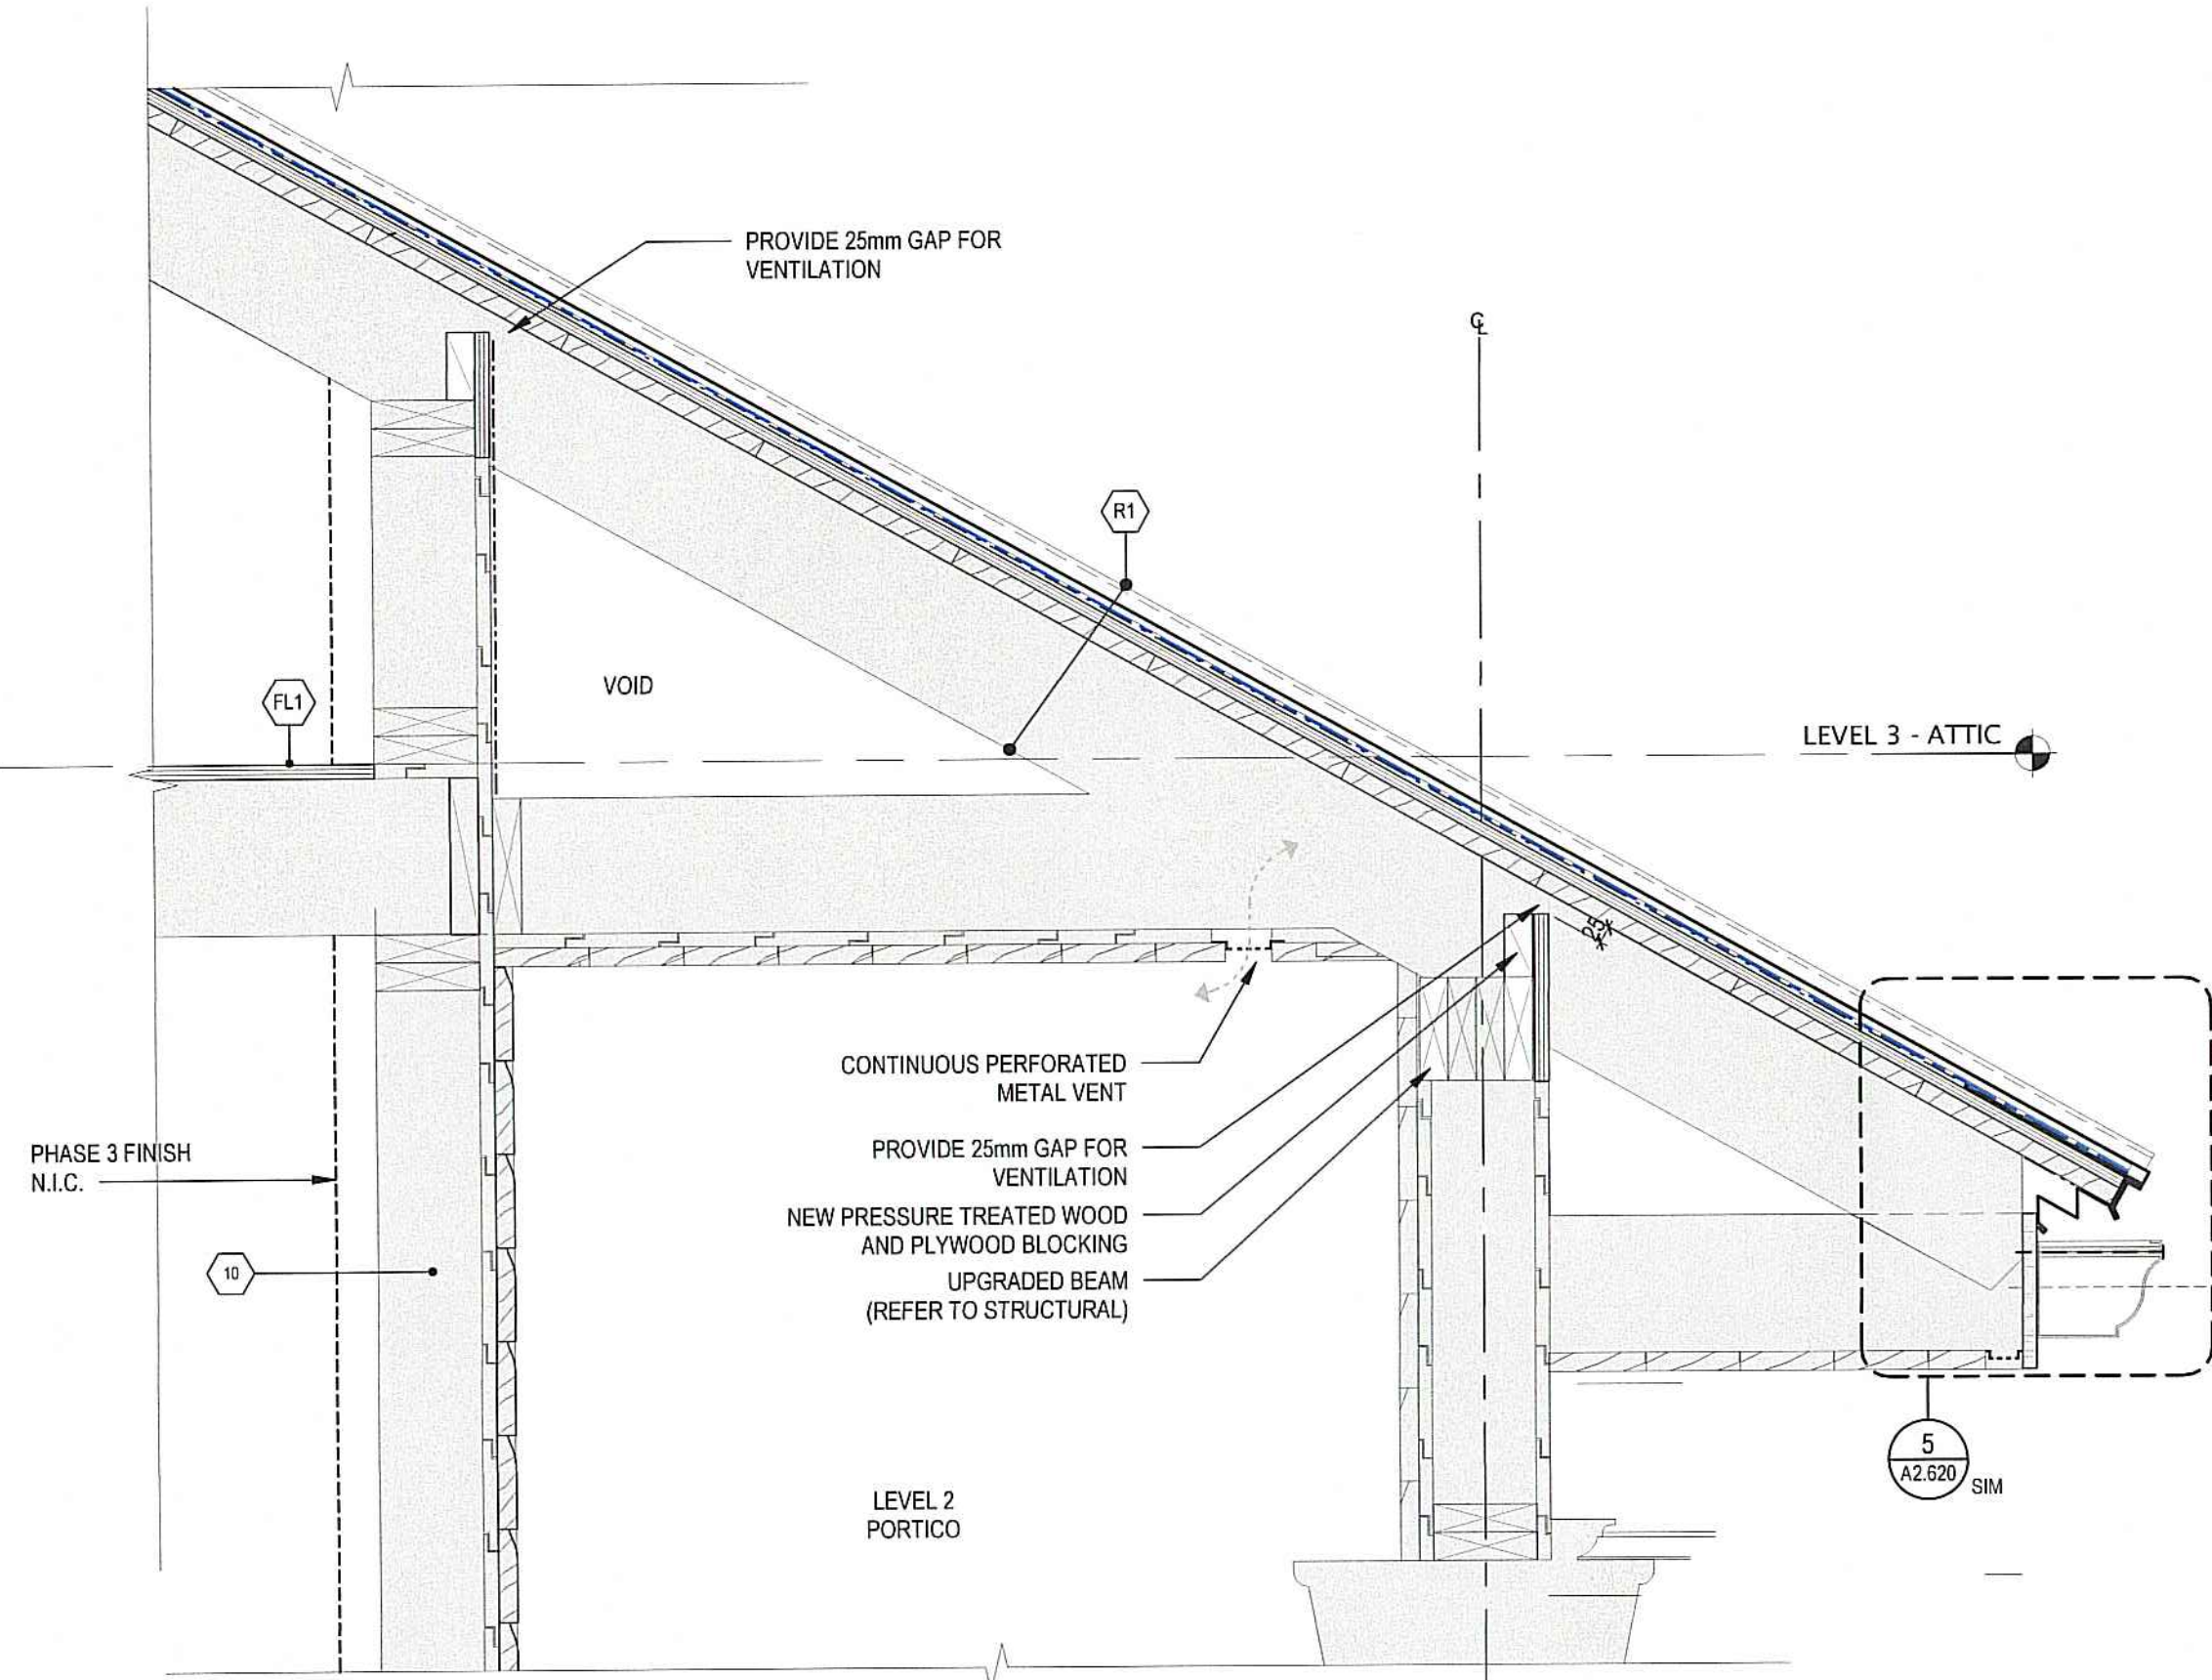


**3 SECTION DETAIL - PORTICO @ ATTIC LEVEL, NEW CONST.**  
A2.411 1:10

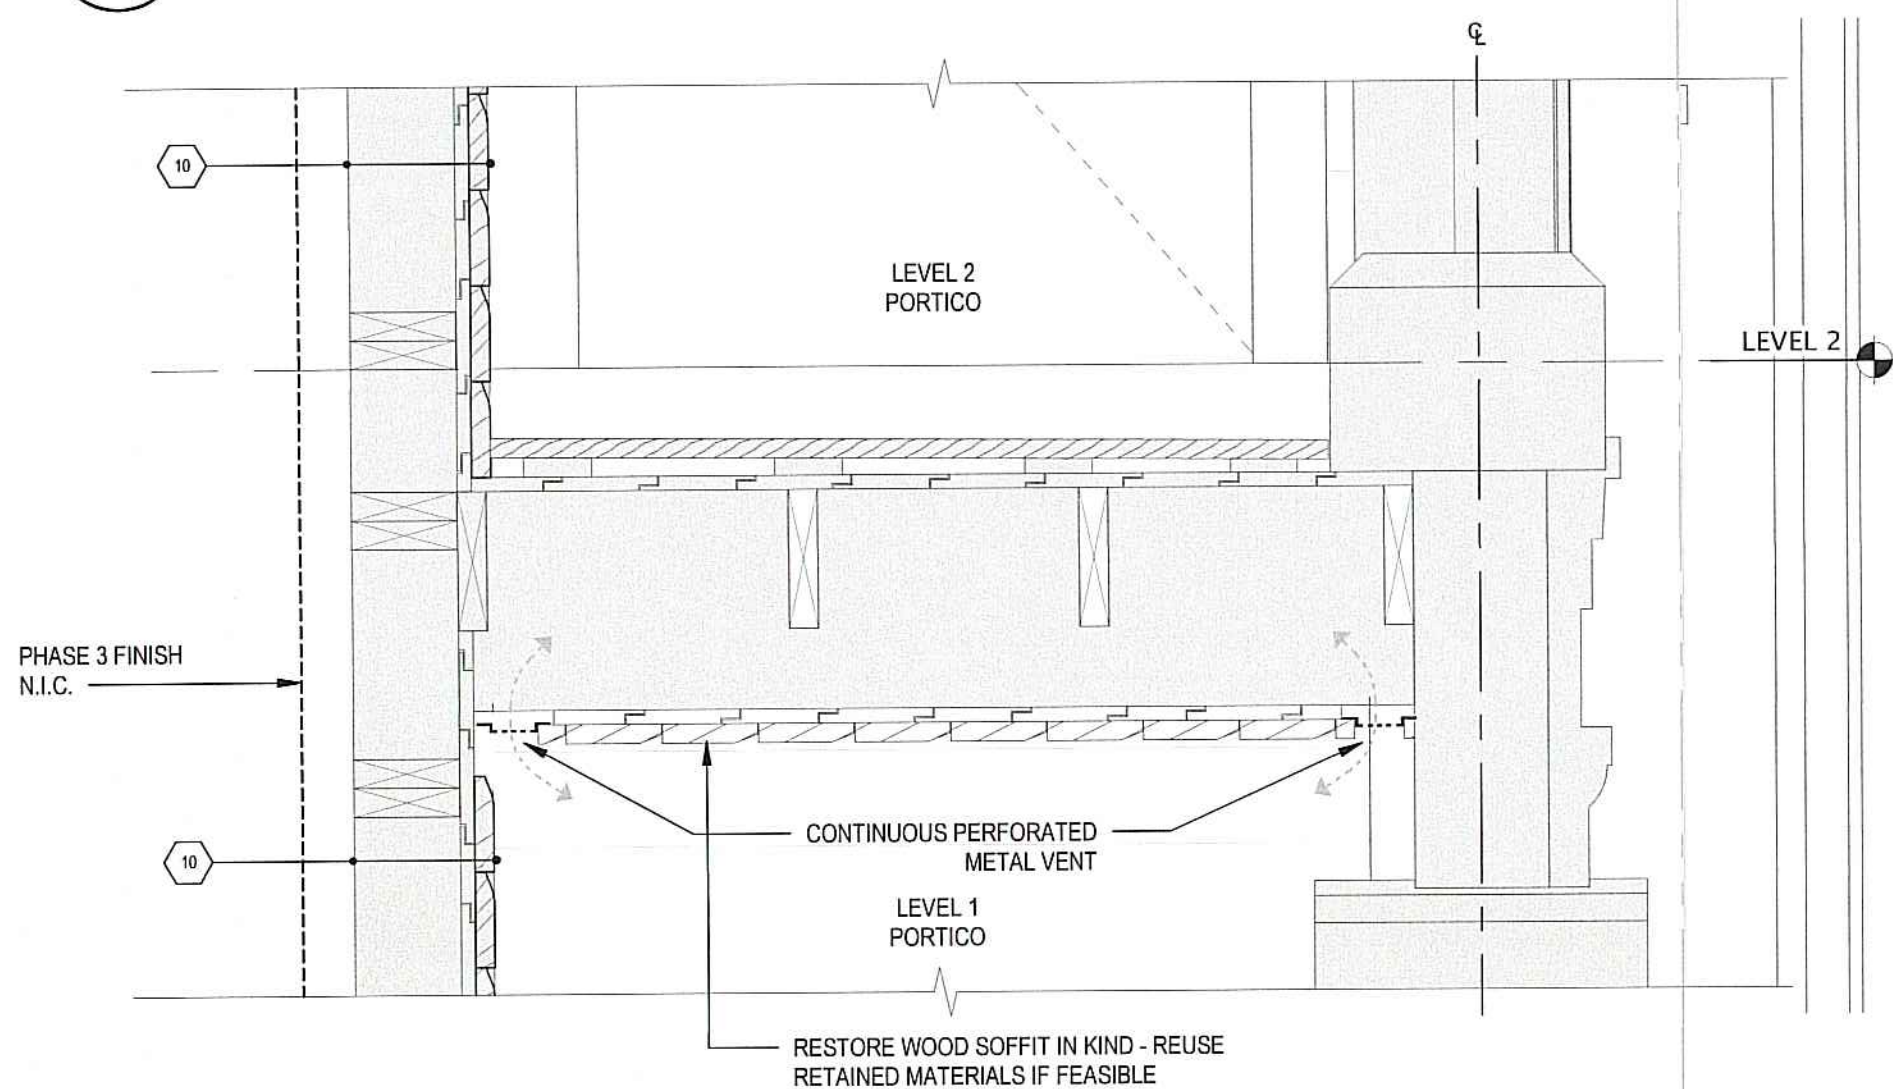

**2 SECTION DETAIL - PORTICO @ LEVEL 2, NEW CONSTRUCTION**  
A2.411 1:10

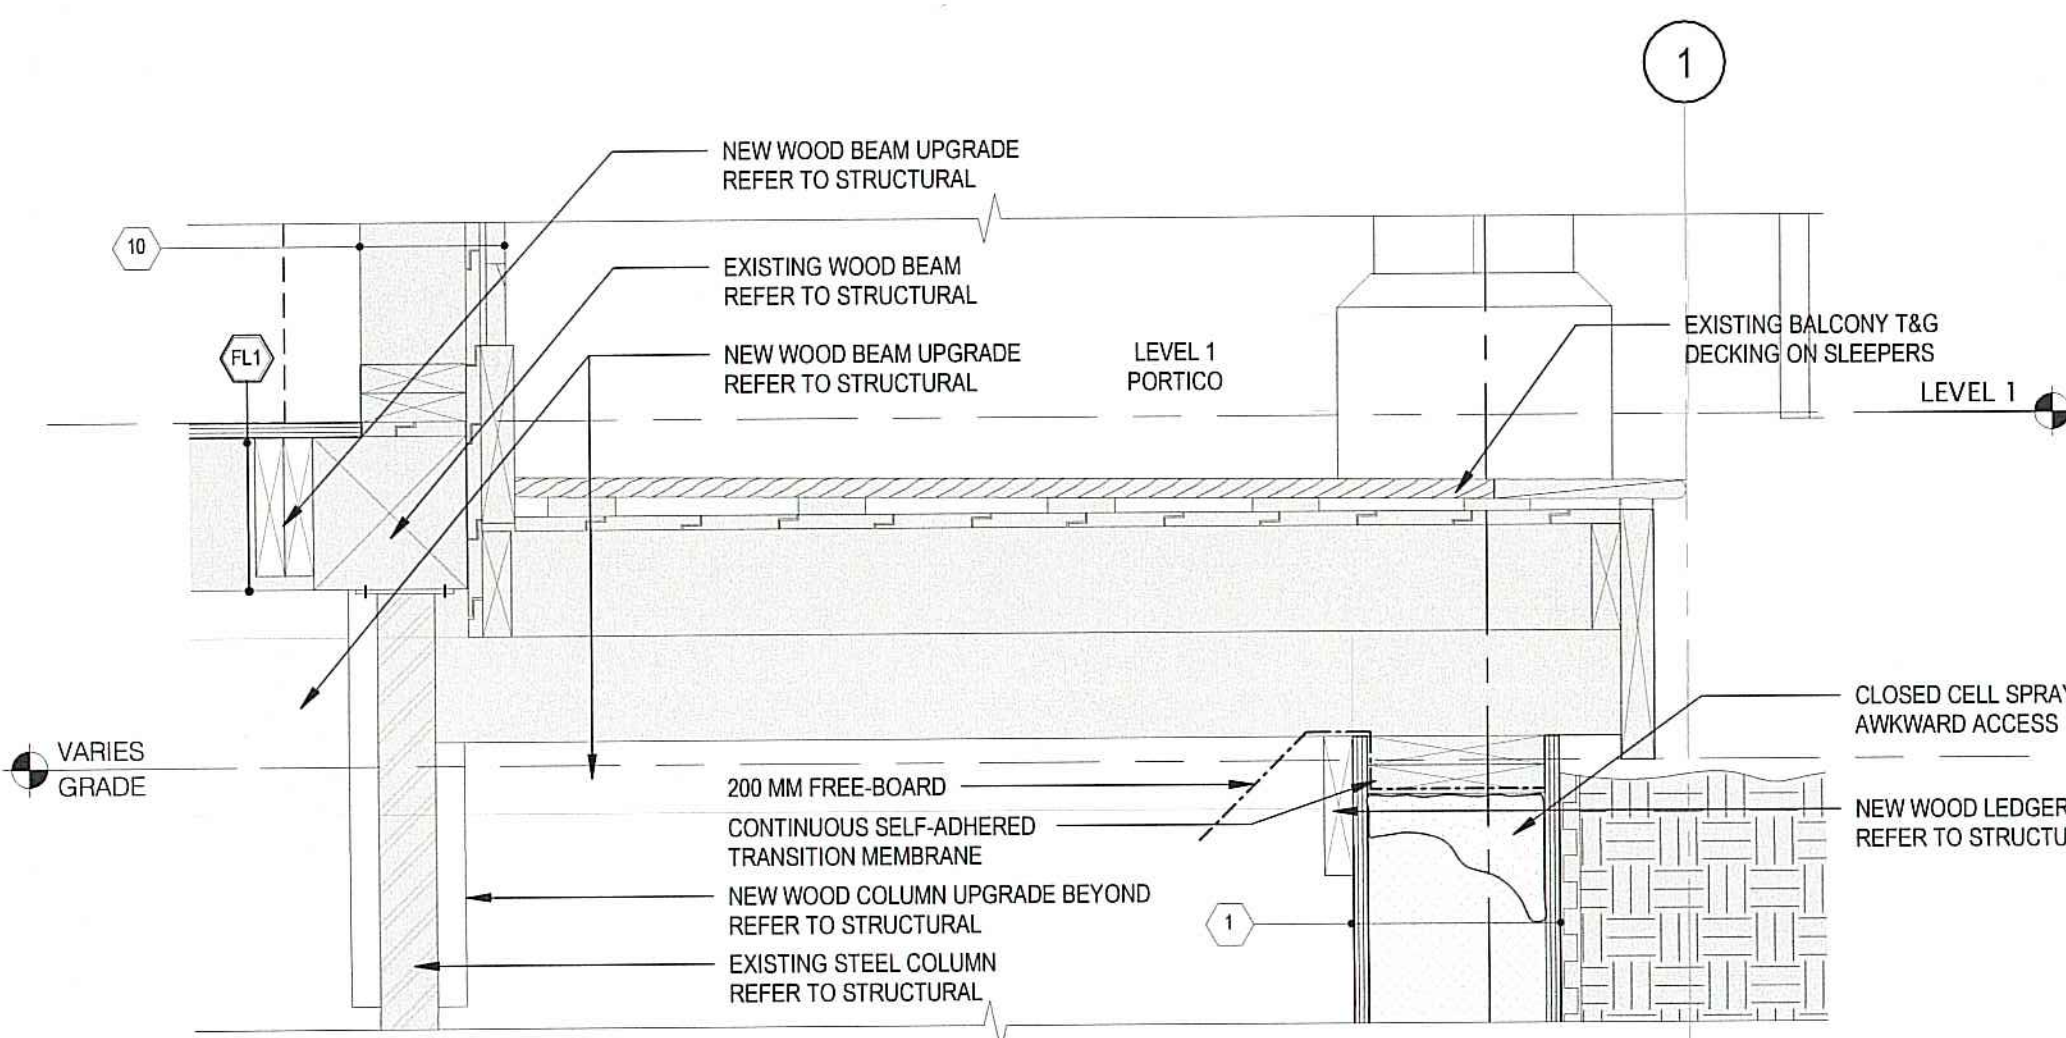


**1 SECTION DETAIL - PORTICO @ LEVEL 1, NEW CONSTRUCTION**  
A2.411 1:10

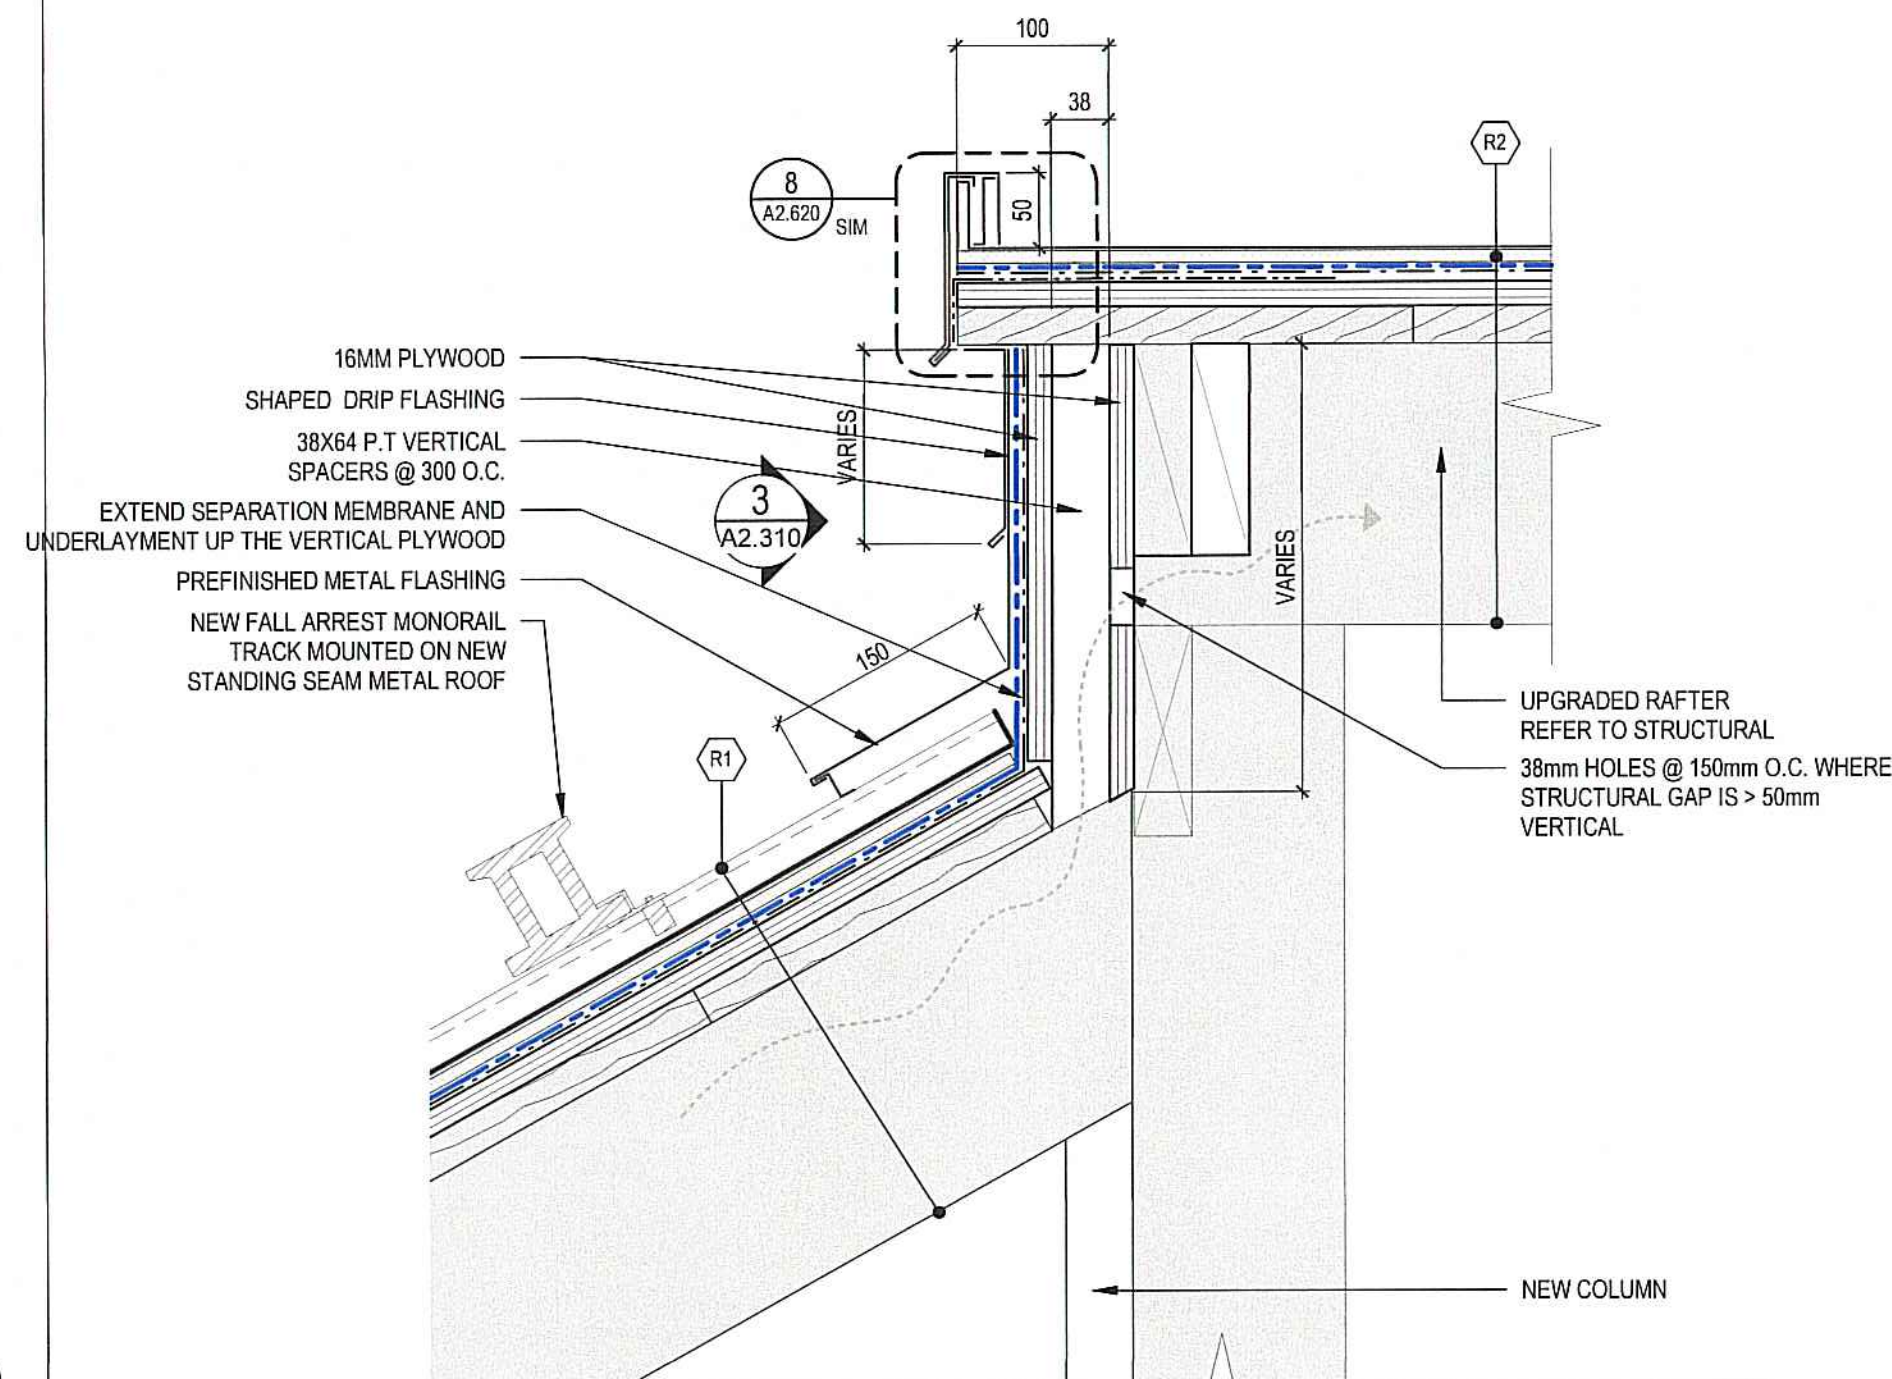


**4 SECTION DETAIL - ROOF CAP @ NORTH - NEW CONSTRUCTION**  
A2.224 1:5

**COMMENT 1:**  
Is this an incorrect reference? details are not the same for low slope and steep slope terminations..

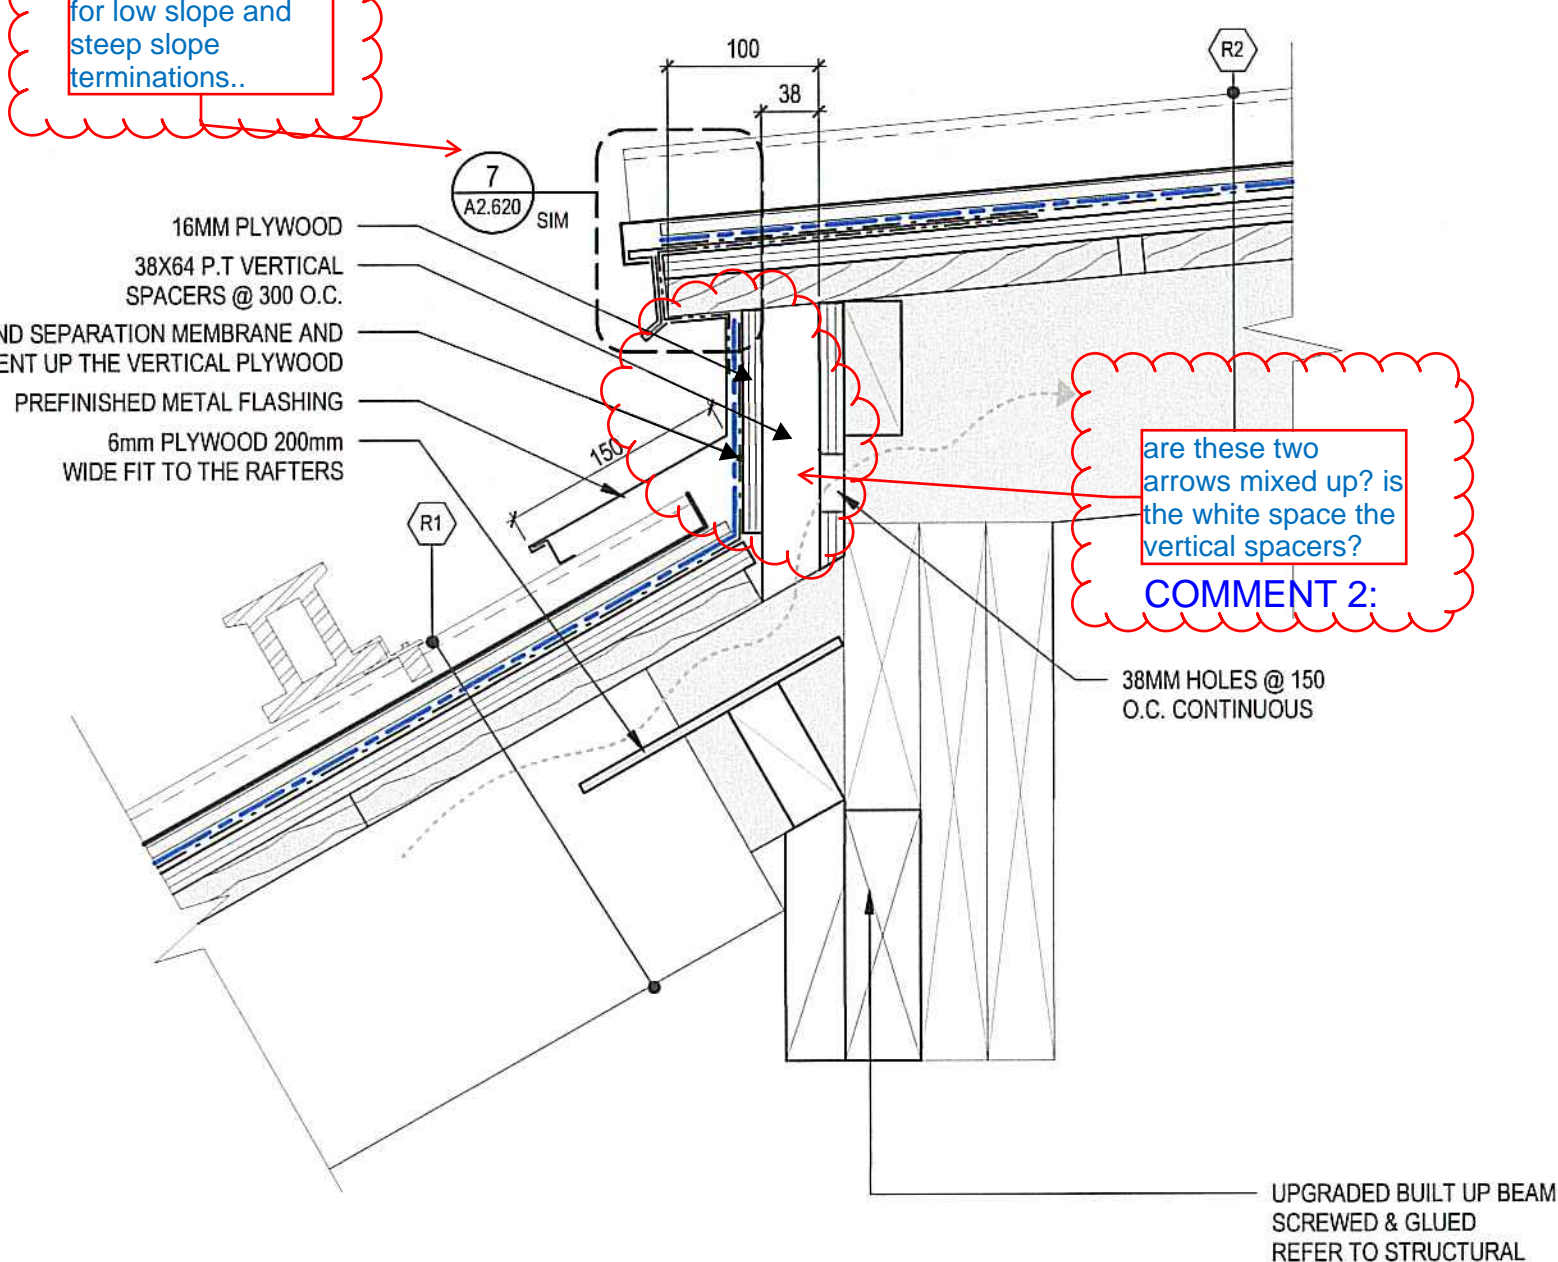


**6 SECTION DETAIL - TYP ROOF CAP WITH NEW VENT**  
A2.224 1:5


**COMMENT 2:**  
are these two arrows mixed up? is the white space the vertical spacers?

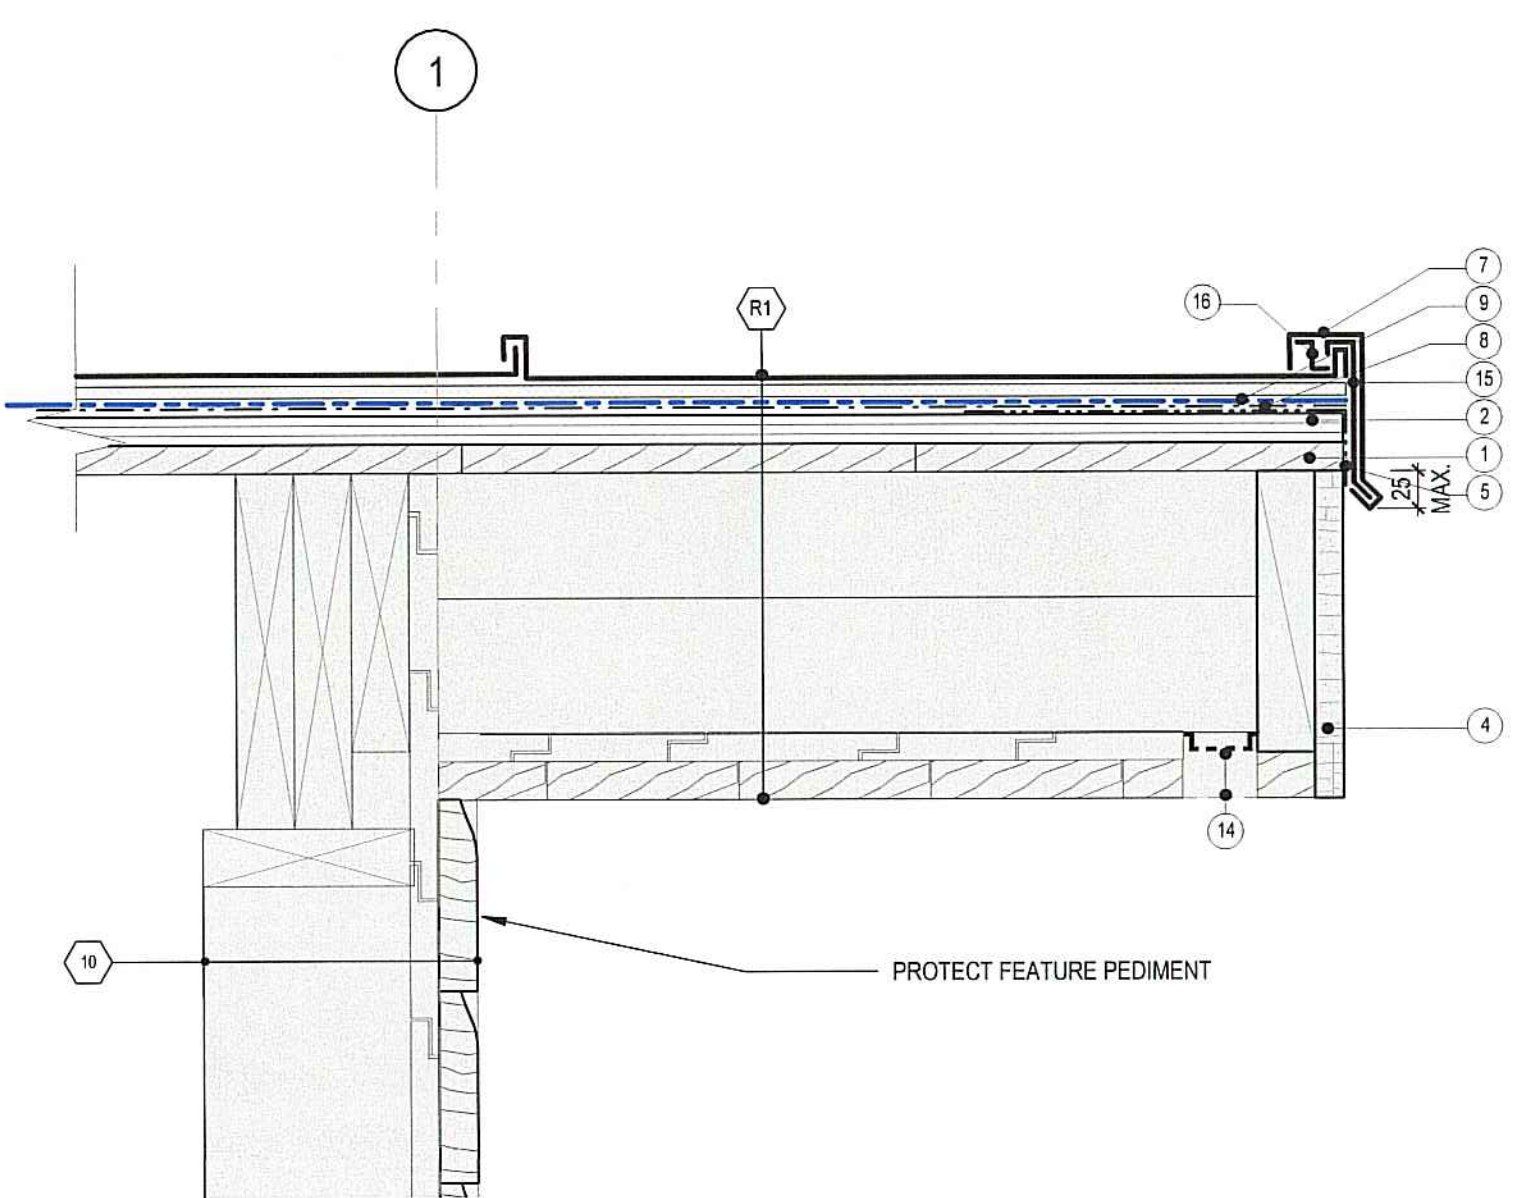


**8 SECTION DETAIL - TYP GABLE-END**  
1:5

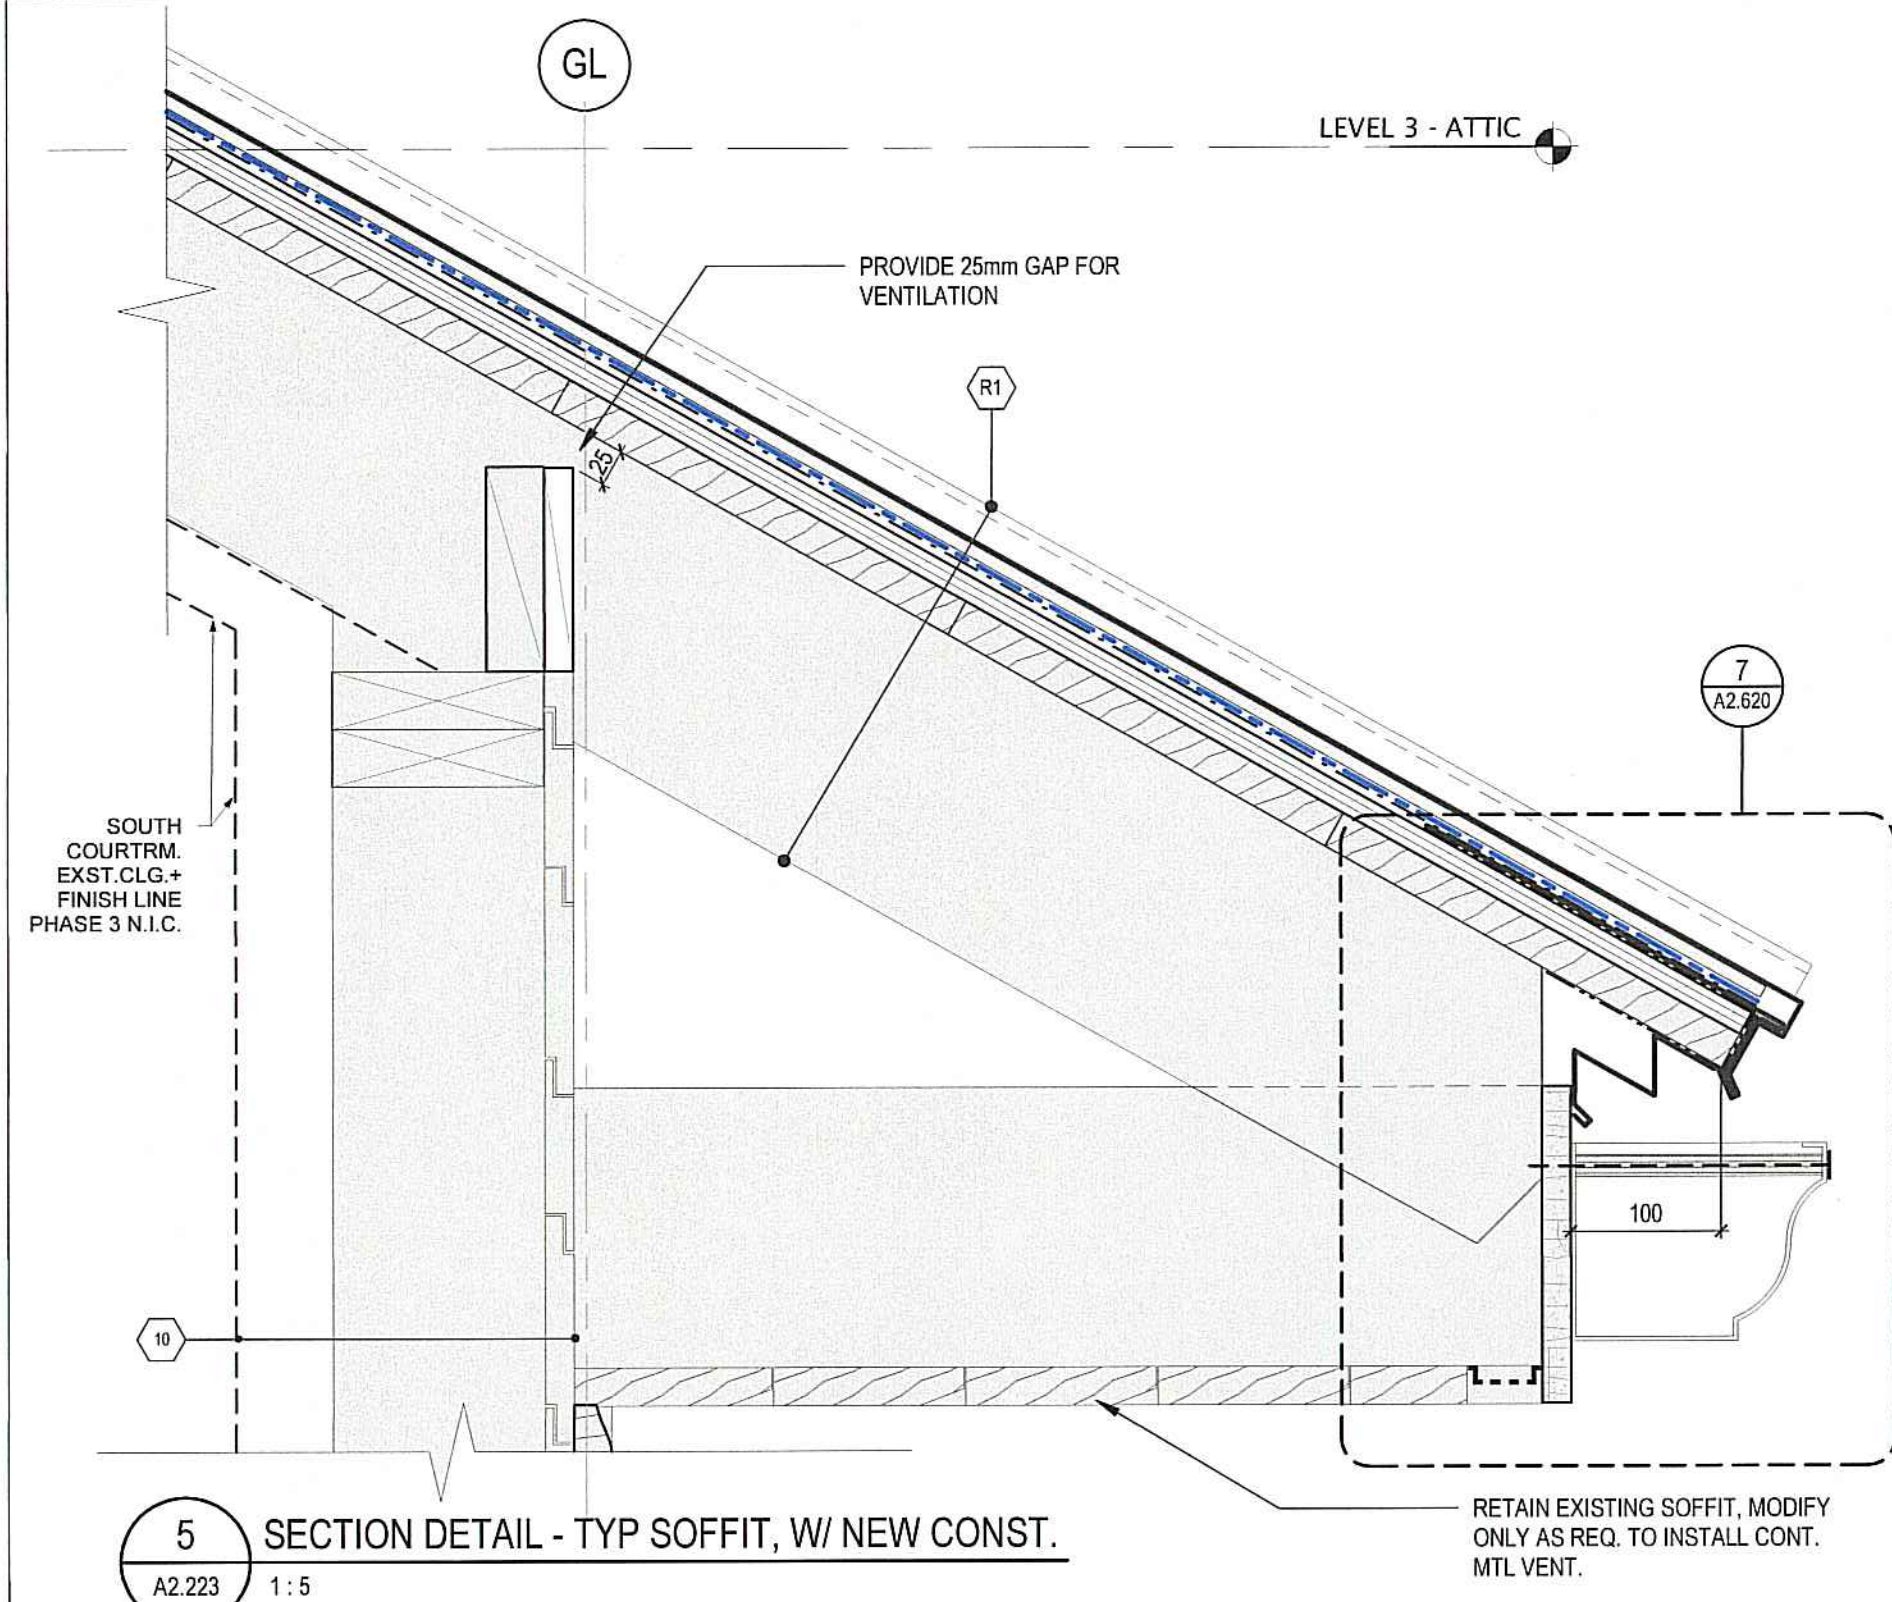

**5 SECTION DETAIL - TYP SOFFIT, W/ NEW CONST.**  
A2.223 1:5

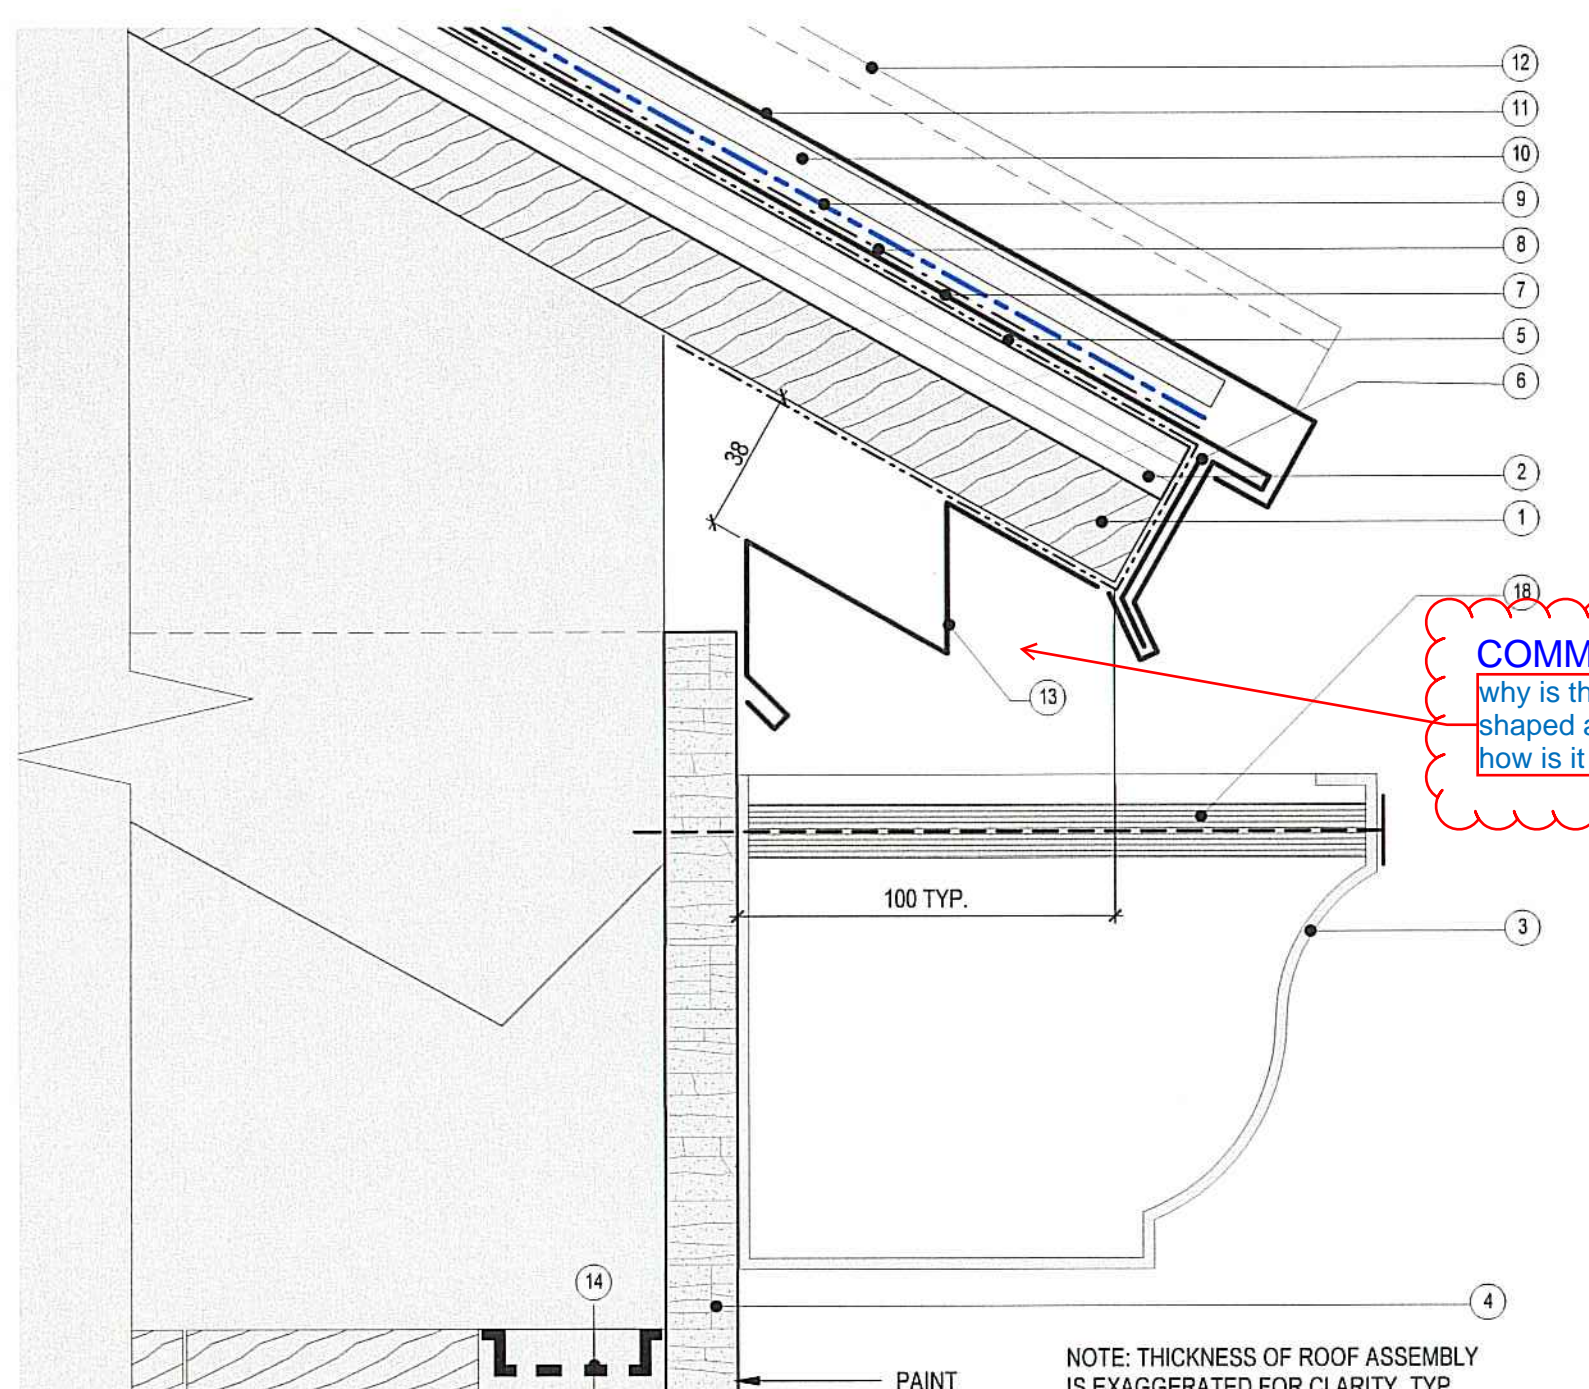

**7 SECTION DETAIL - FASCIA & GUTTER TYP.**  
A2.620 1:2

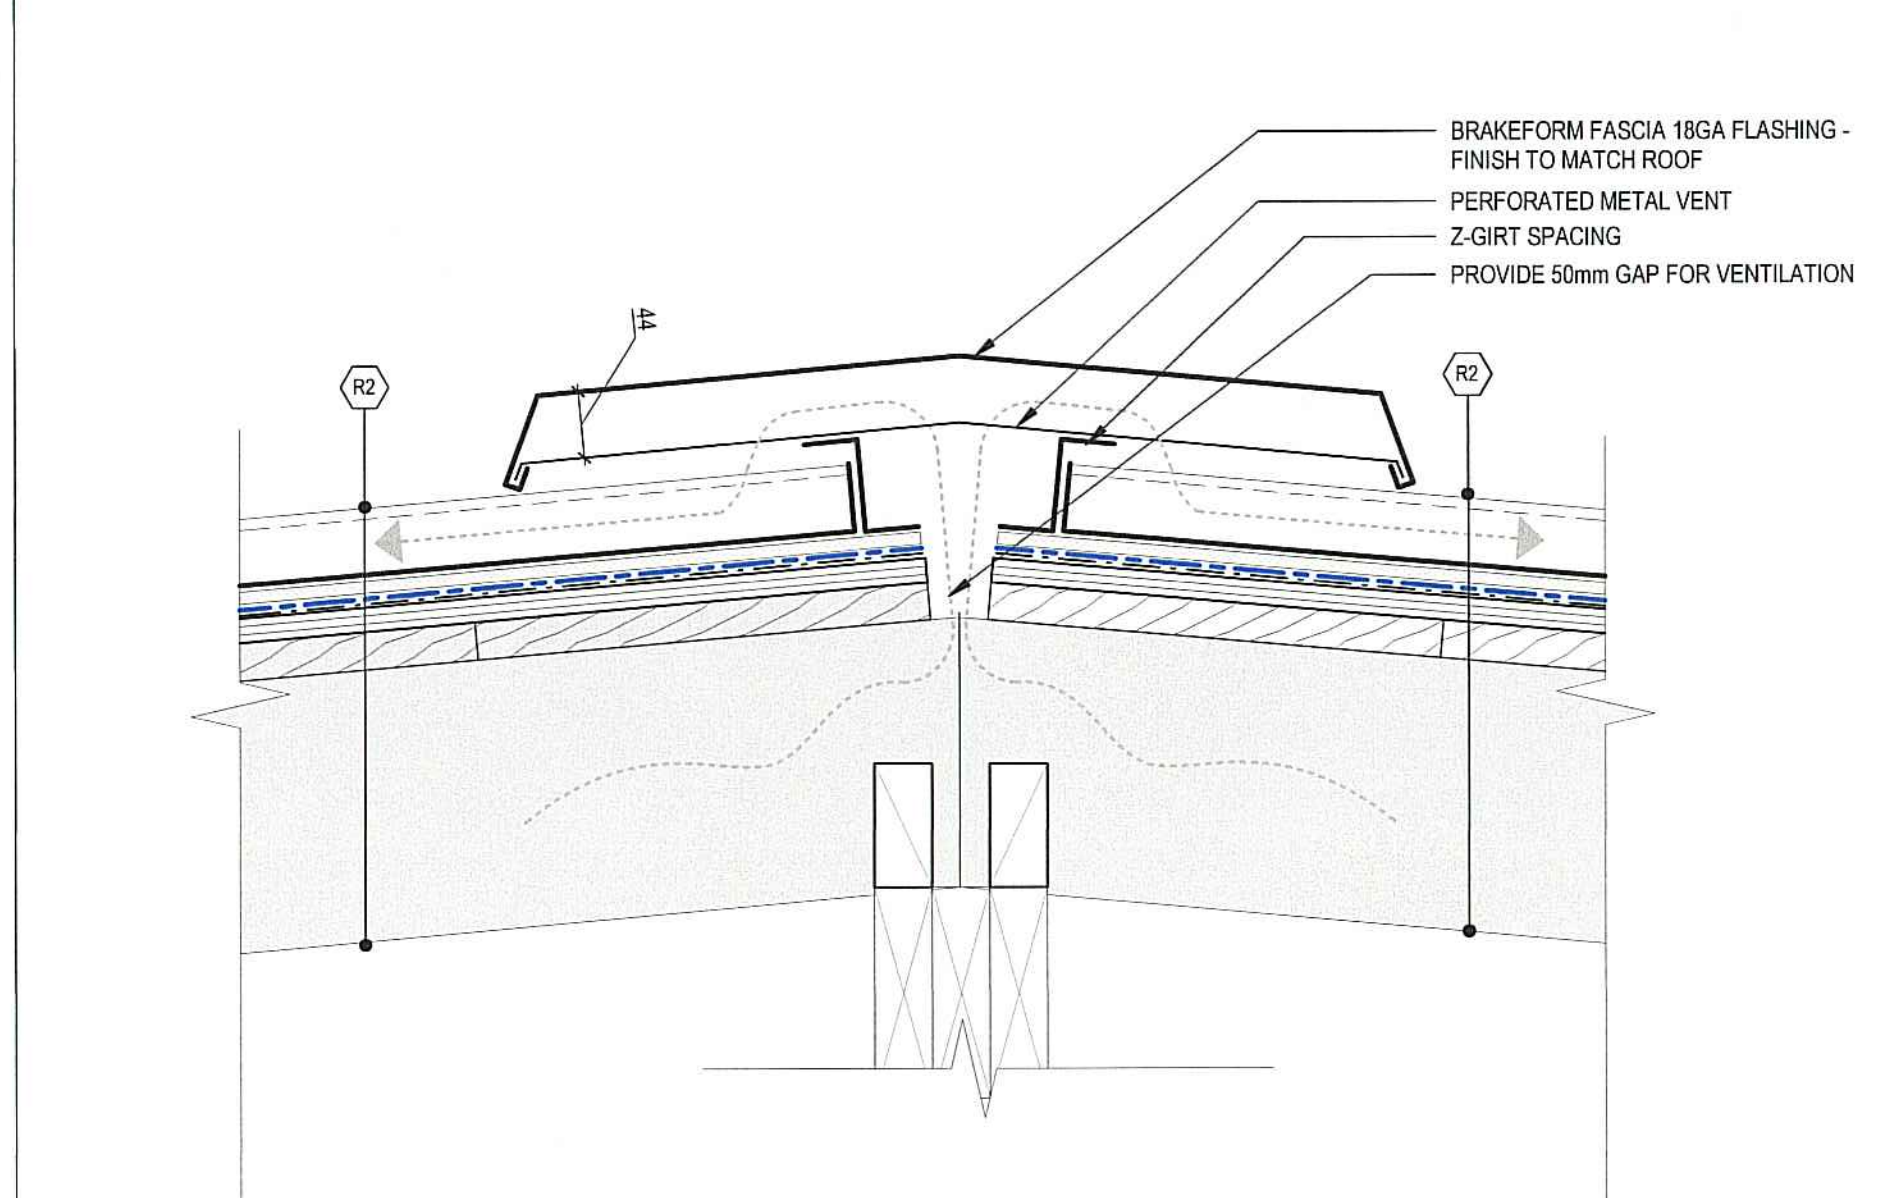

**9 SECTION DETAIL - NEW ROOF VENT @ R2 RIDGE**  
A2.224 1:5





Revision / Révision	Description / Description	Date / Date
1	ISSUED FOR PHASE 2.3 TENDER	2021-01-29

Client / client

PARKS CANADA

Project title / Titre du projet

301 FRONT STREET  
DAWSON, YT Y0B 1G0

FORMER TERRITORIAL  
COURTHOUSE NHSC

Consultant Signature Box Only

Designed by / Concept par

Designer

Drawn by / Dessiné par

SH

PCA PROJECT LEAD

TRAVIS WEBER

PCA PROJECT MANAGER

JOSHUA KUMMERFIELD

Drawing title / Titre du dessin

TYP SECTION DETAILS

Project No. / No. du projet

PRO 842

Sheet / Feuille

A2.621

Revision no. /  
La Révision  
no.

1

