




1 GARAGE CORNER - TYP.
1:5
A17 A2

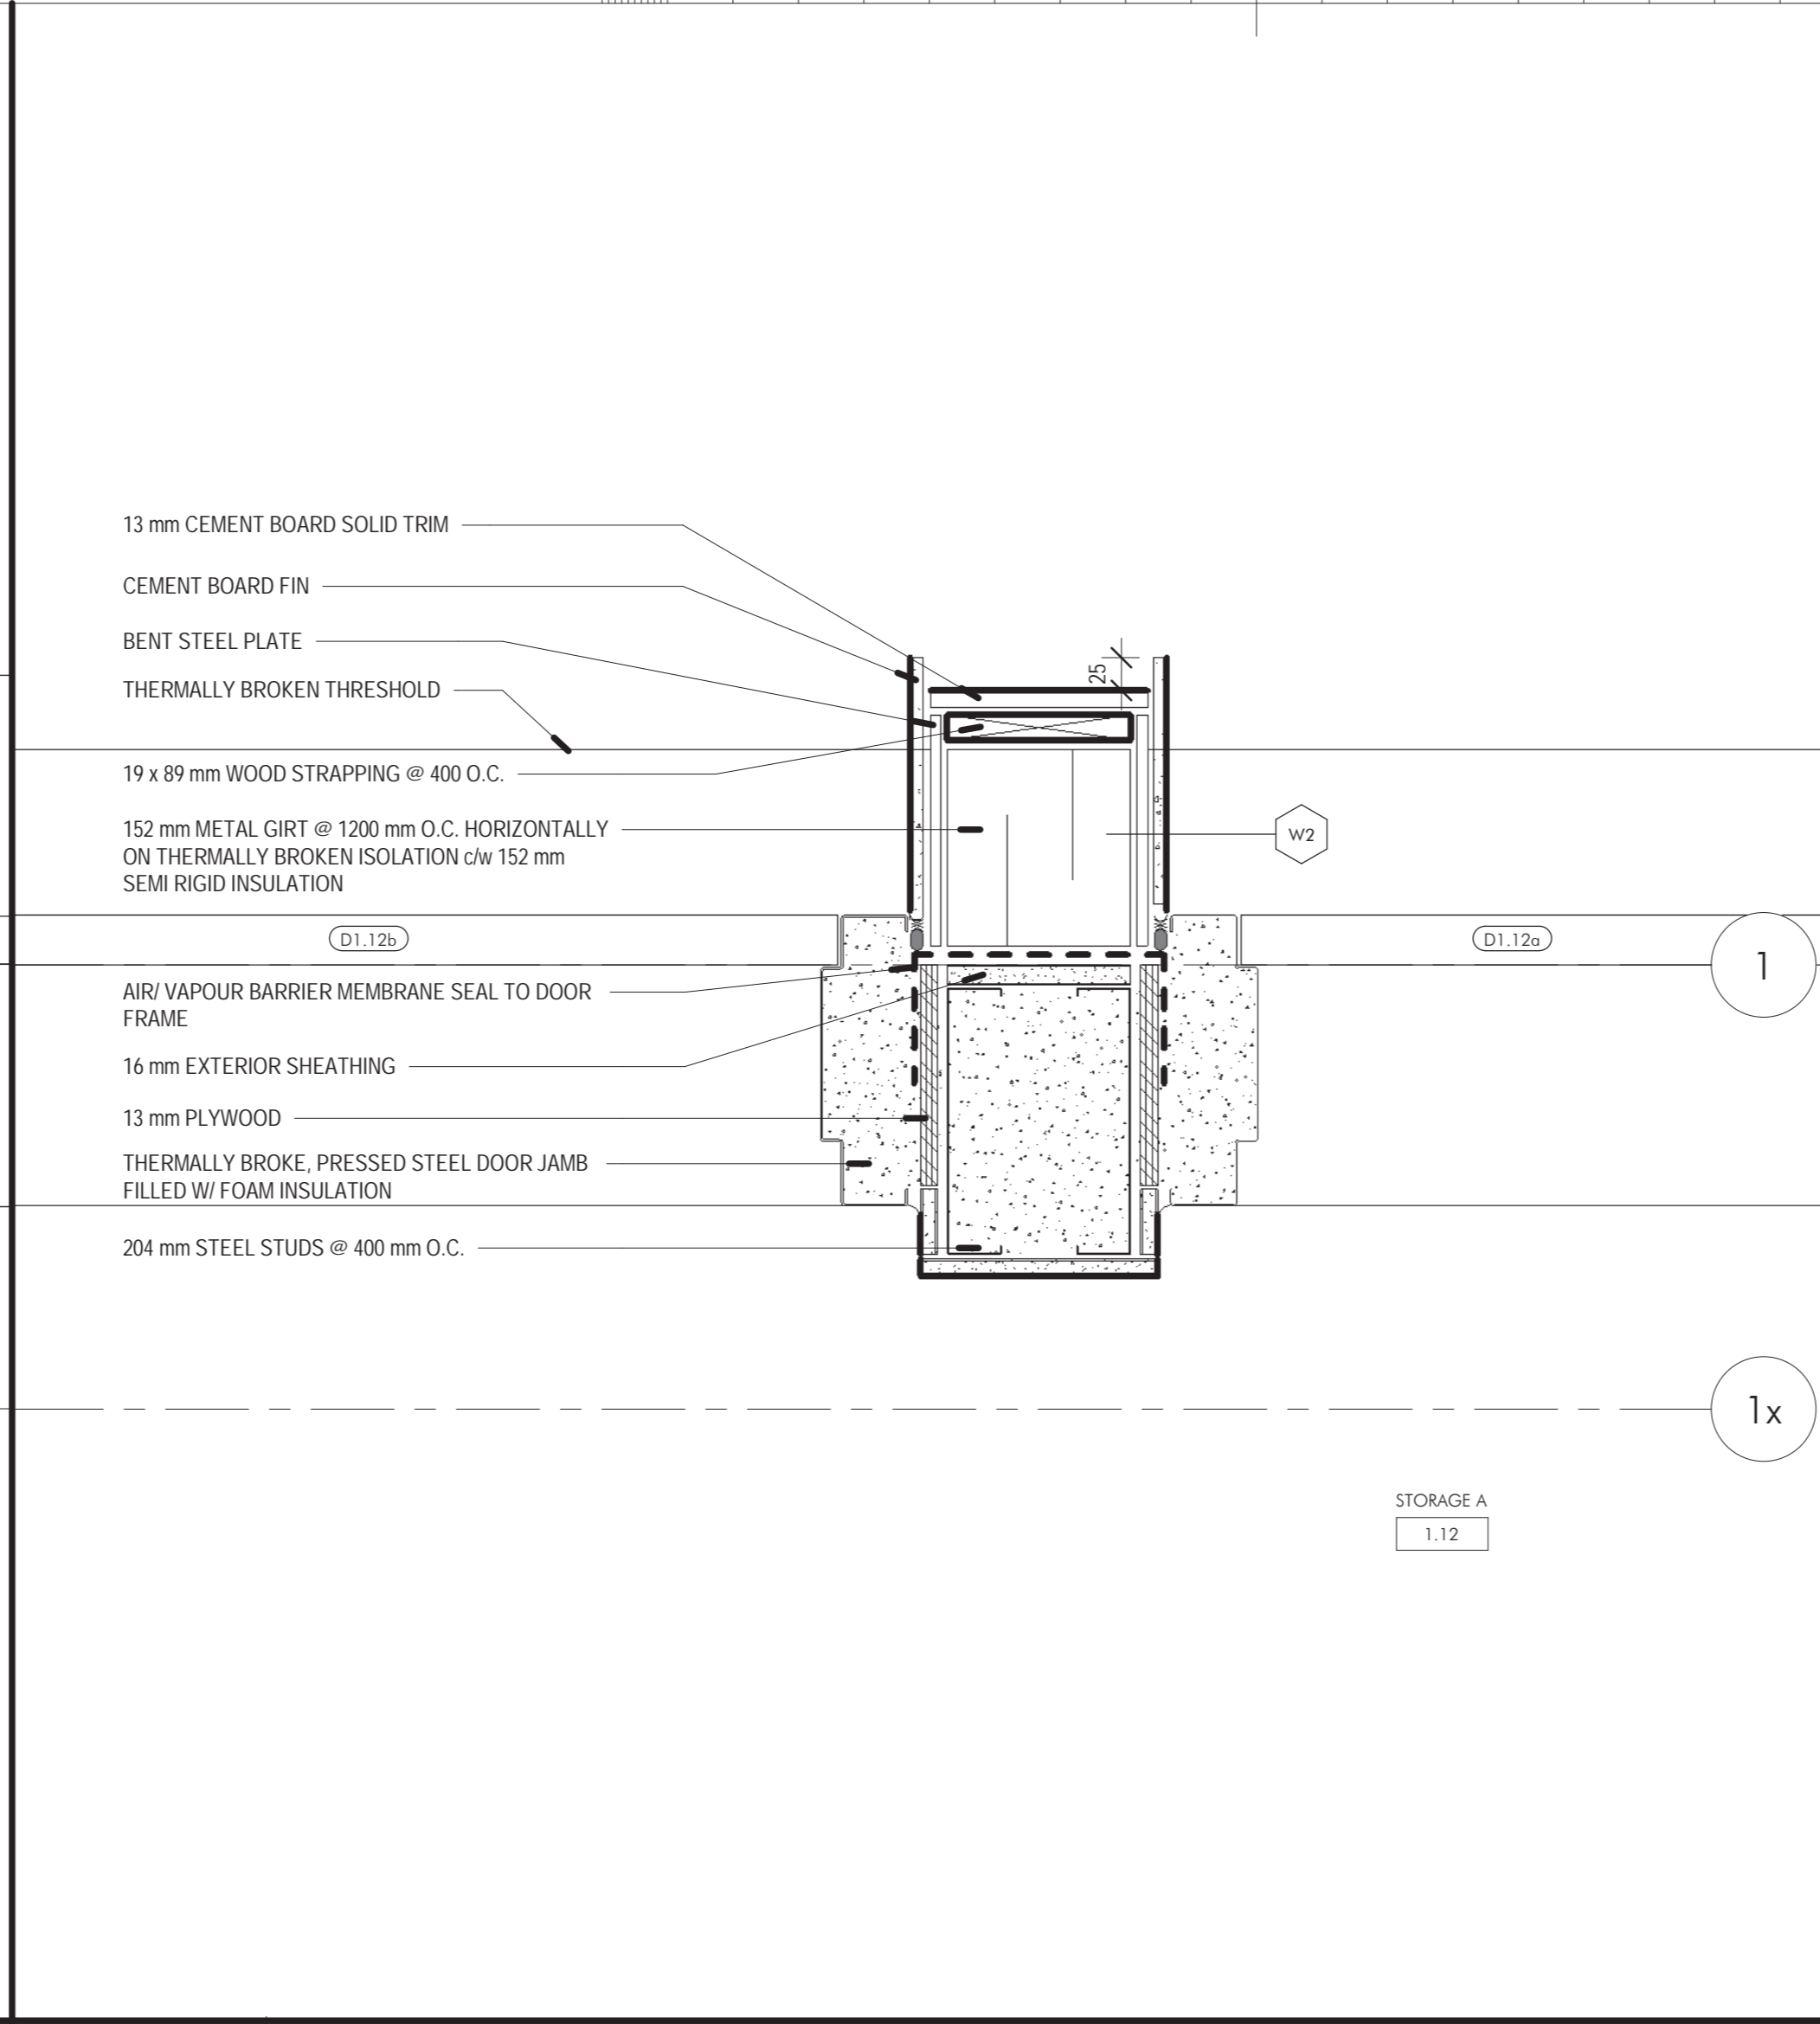


2 JAMB BETWEEN DOOR 12 & 13
1:5
A17 A2

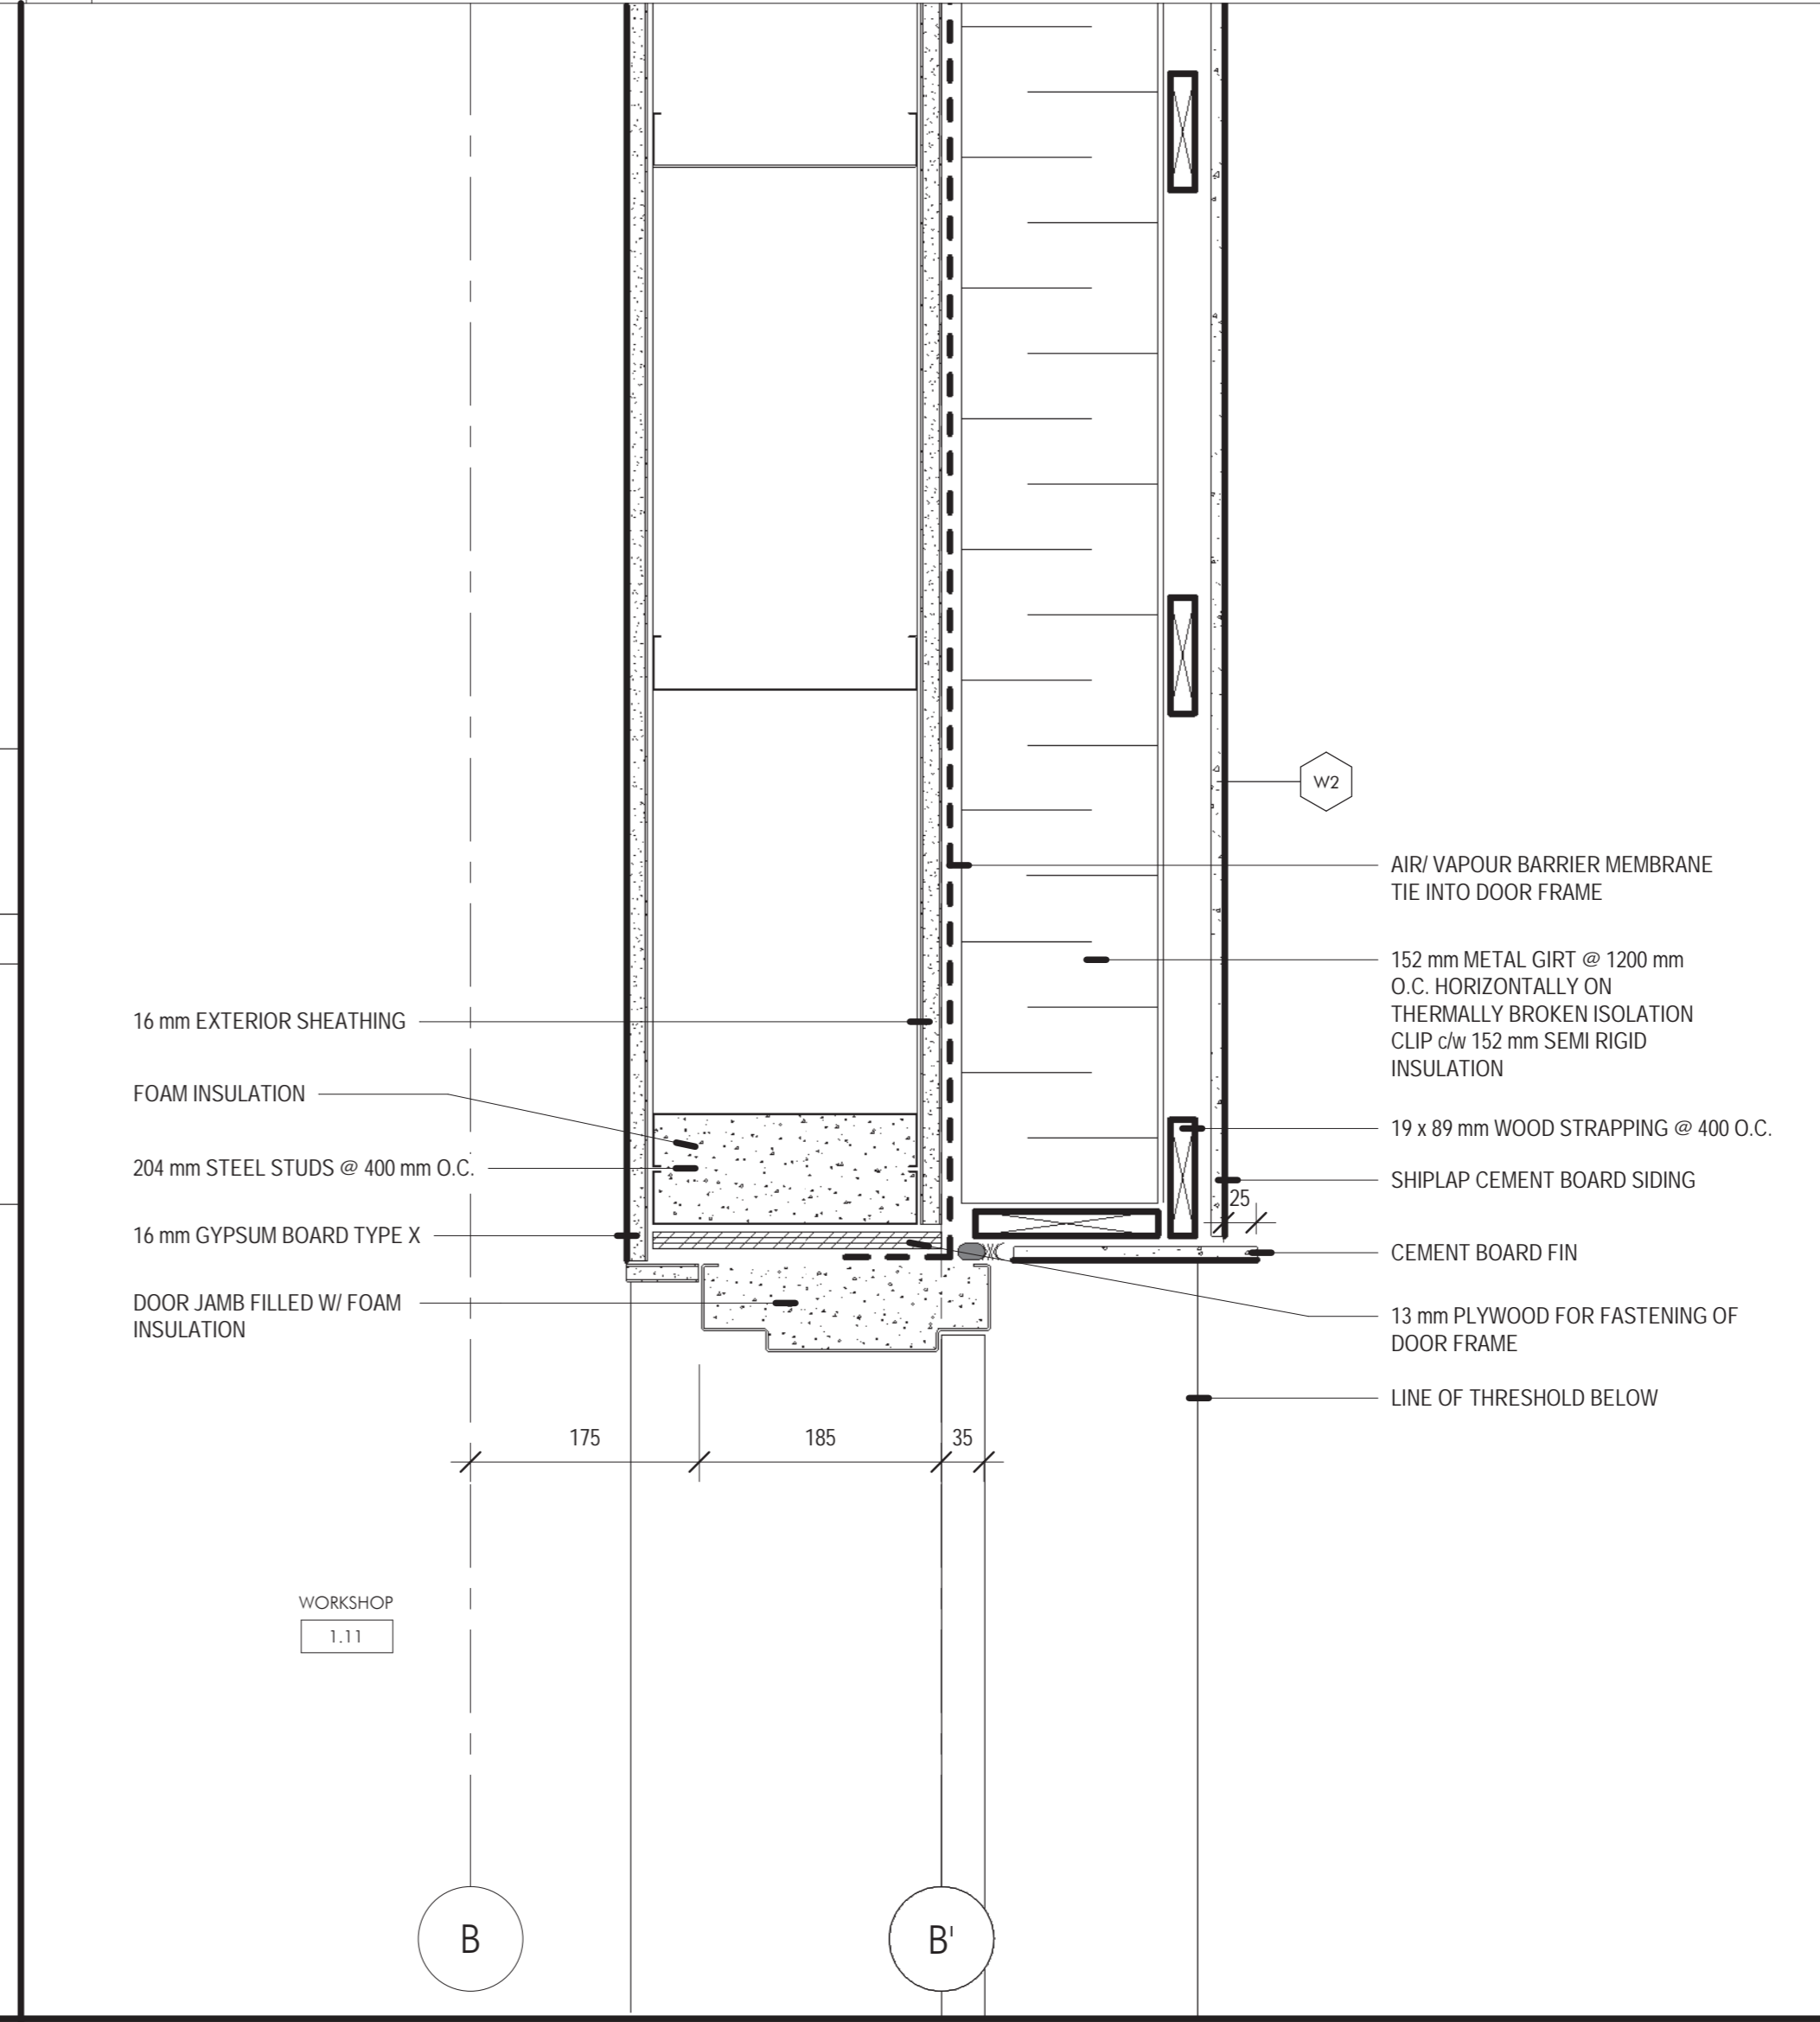


3 GARAGE TYP. DOOR JAMB
1:5
A17 A2

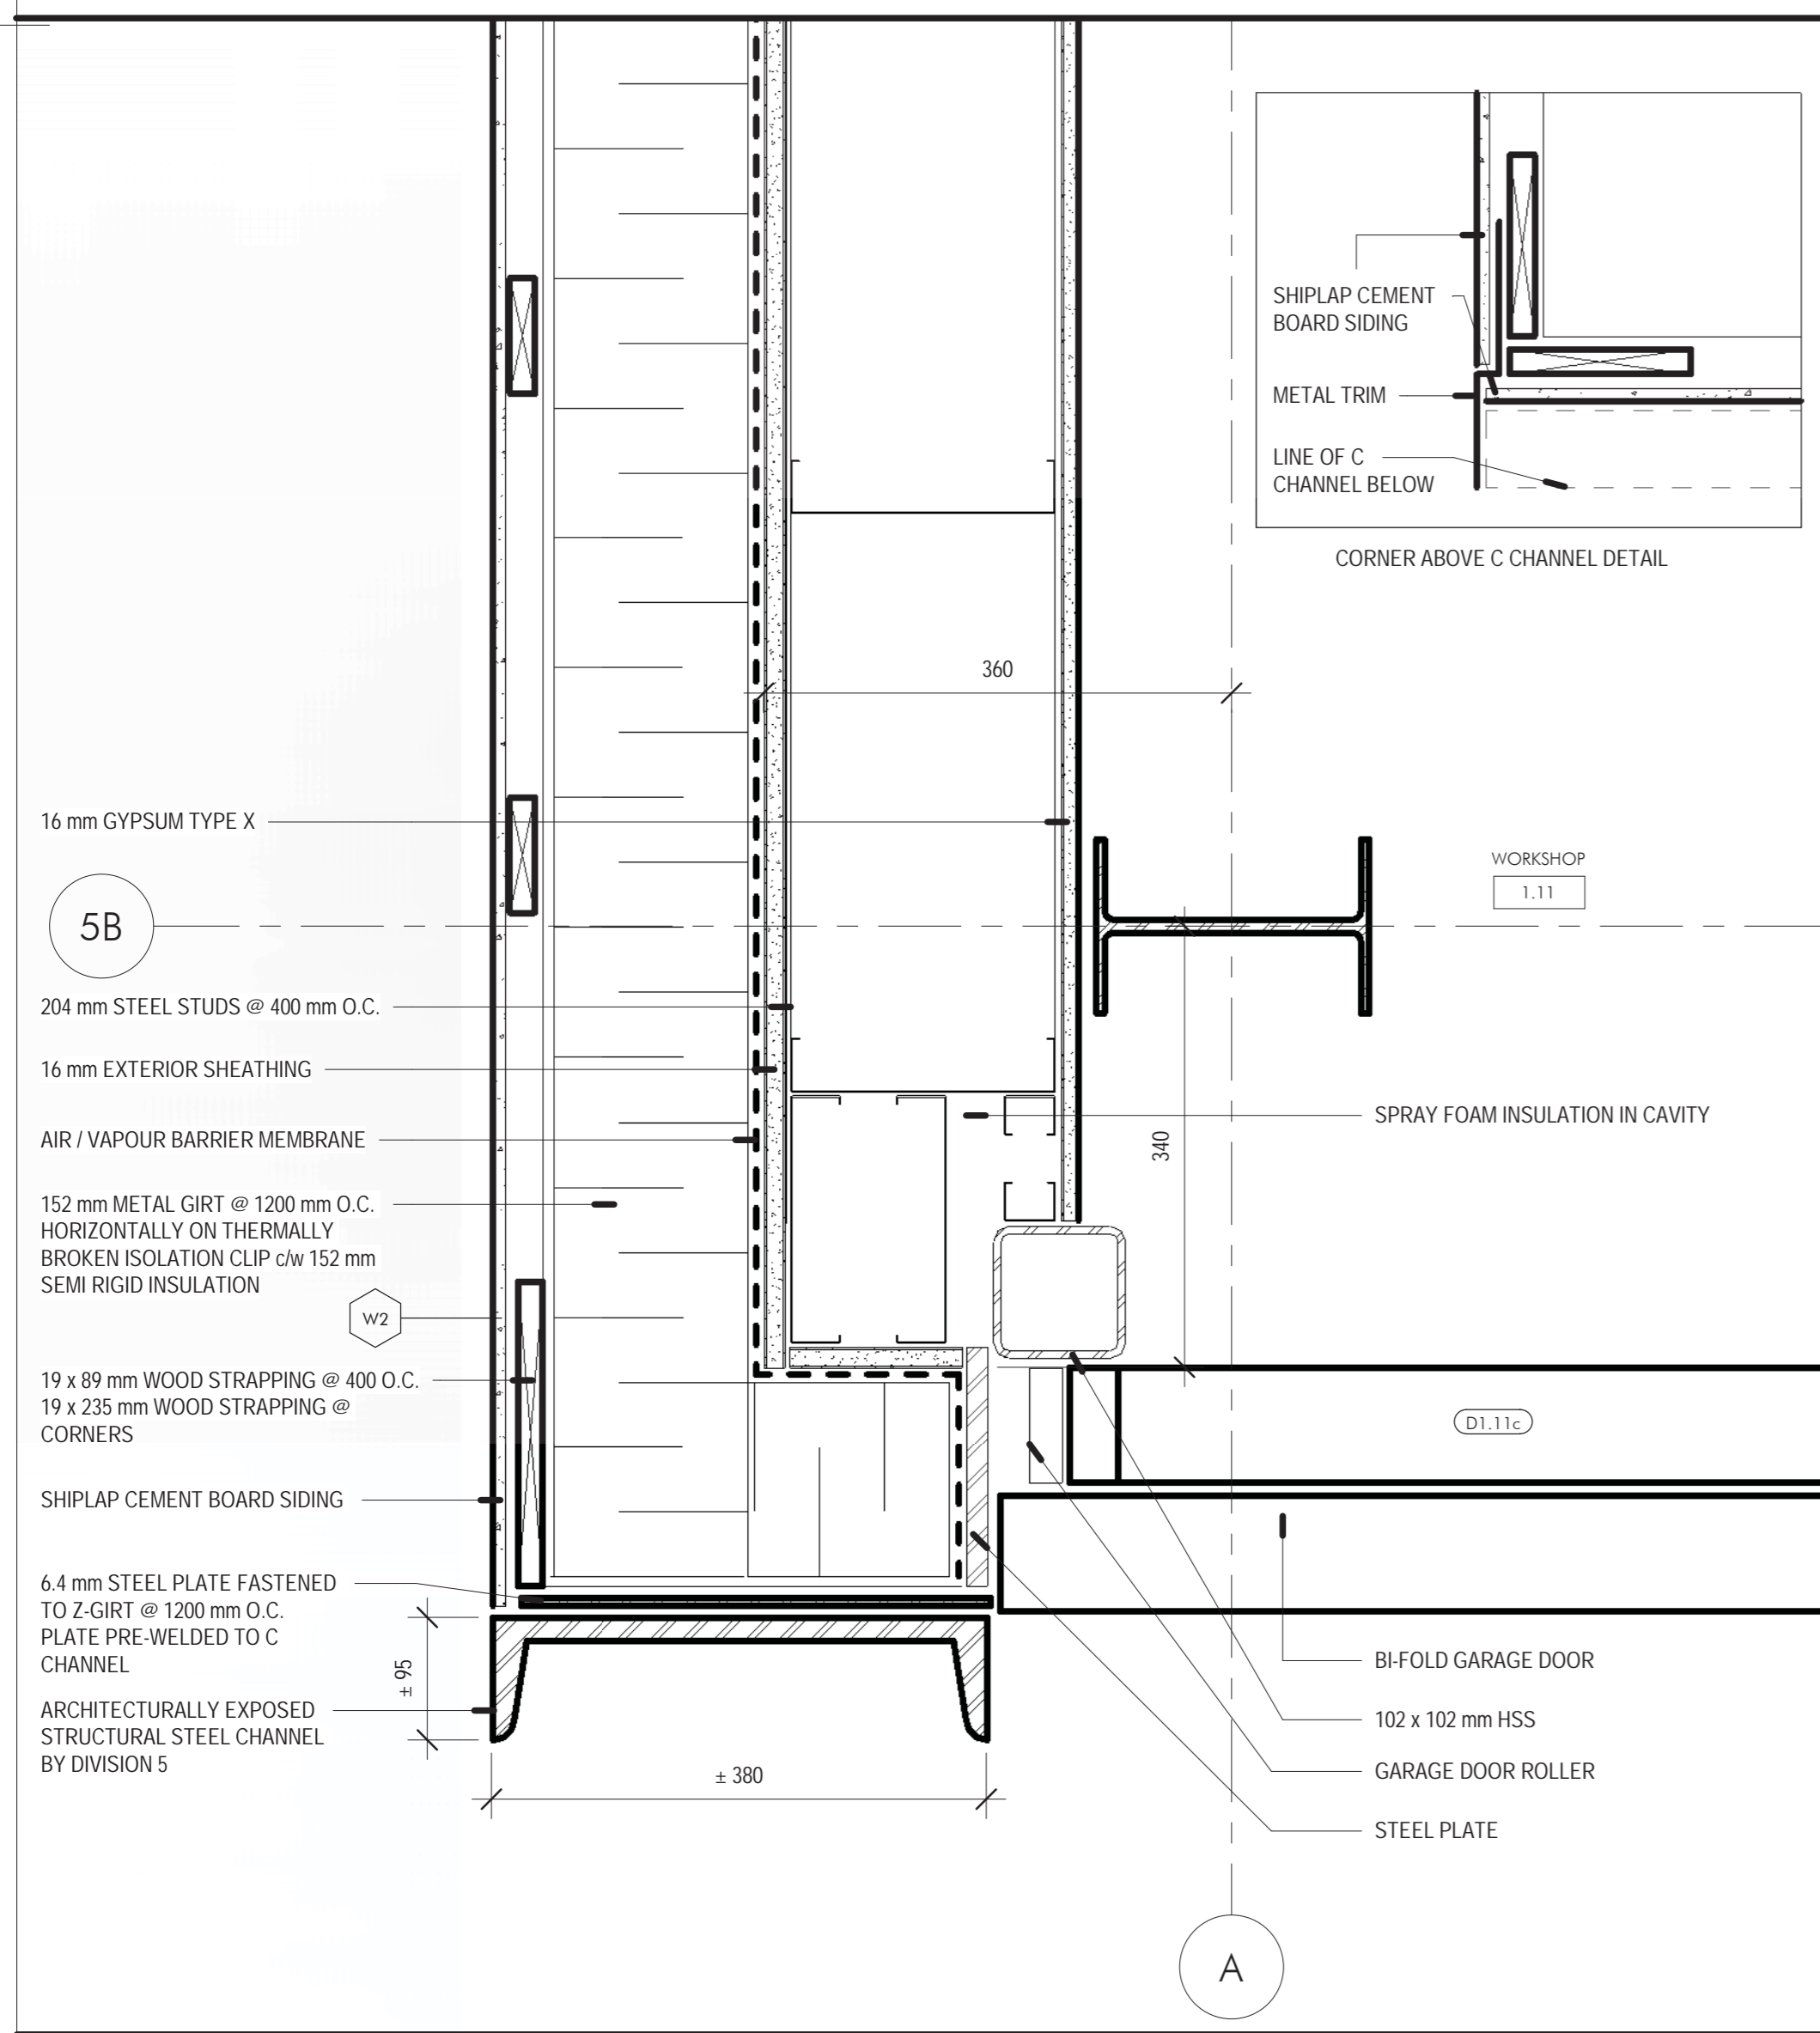

4 GARAGE DOOR JAMB
1:5
A17 A2

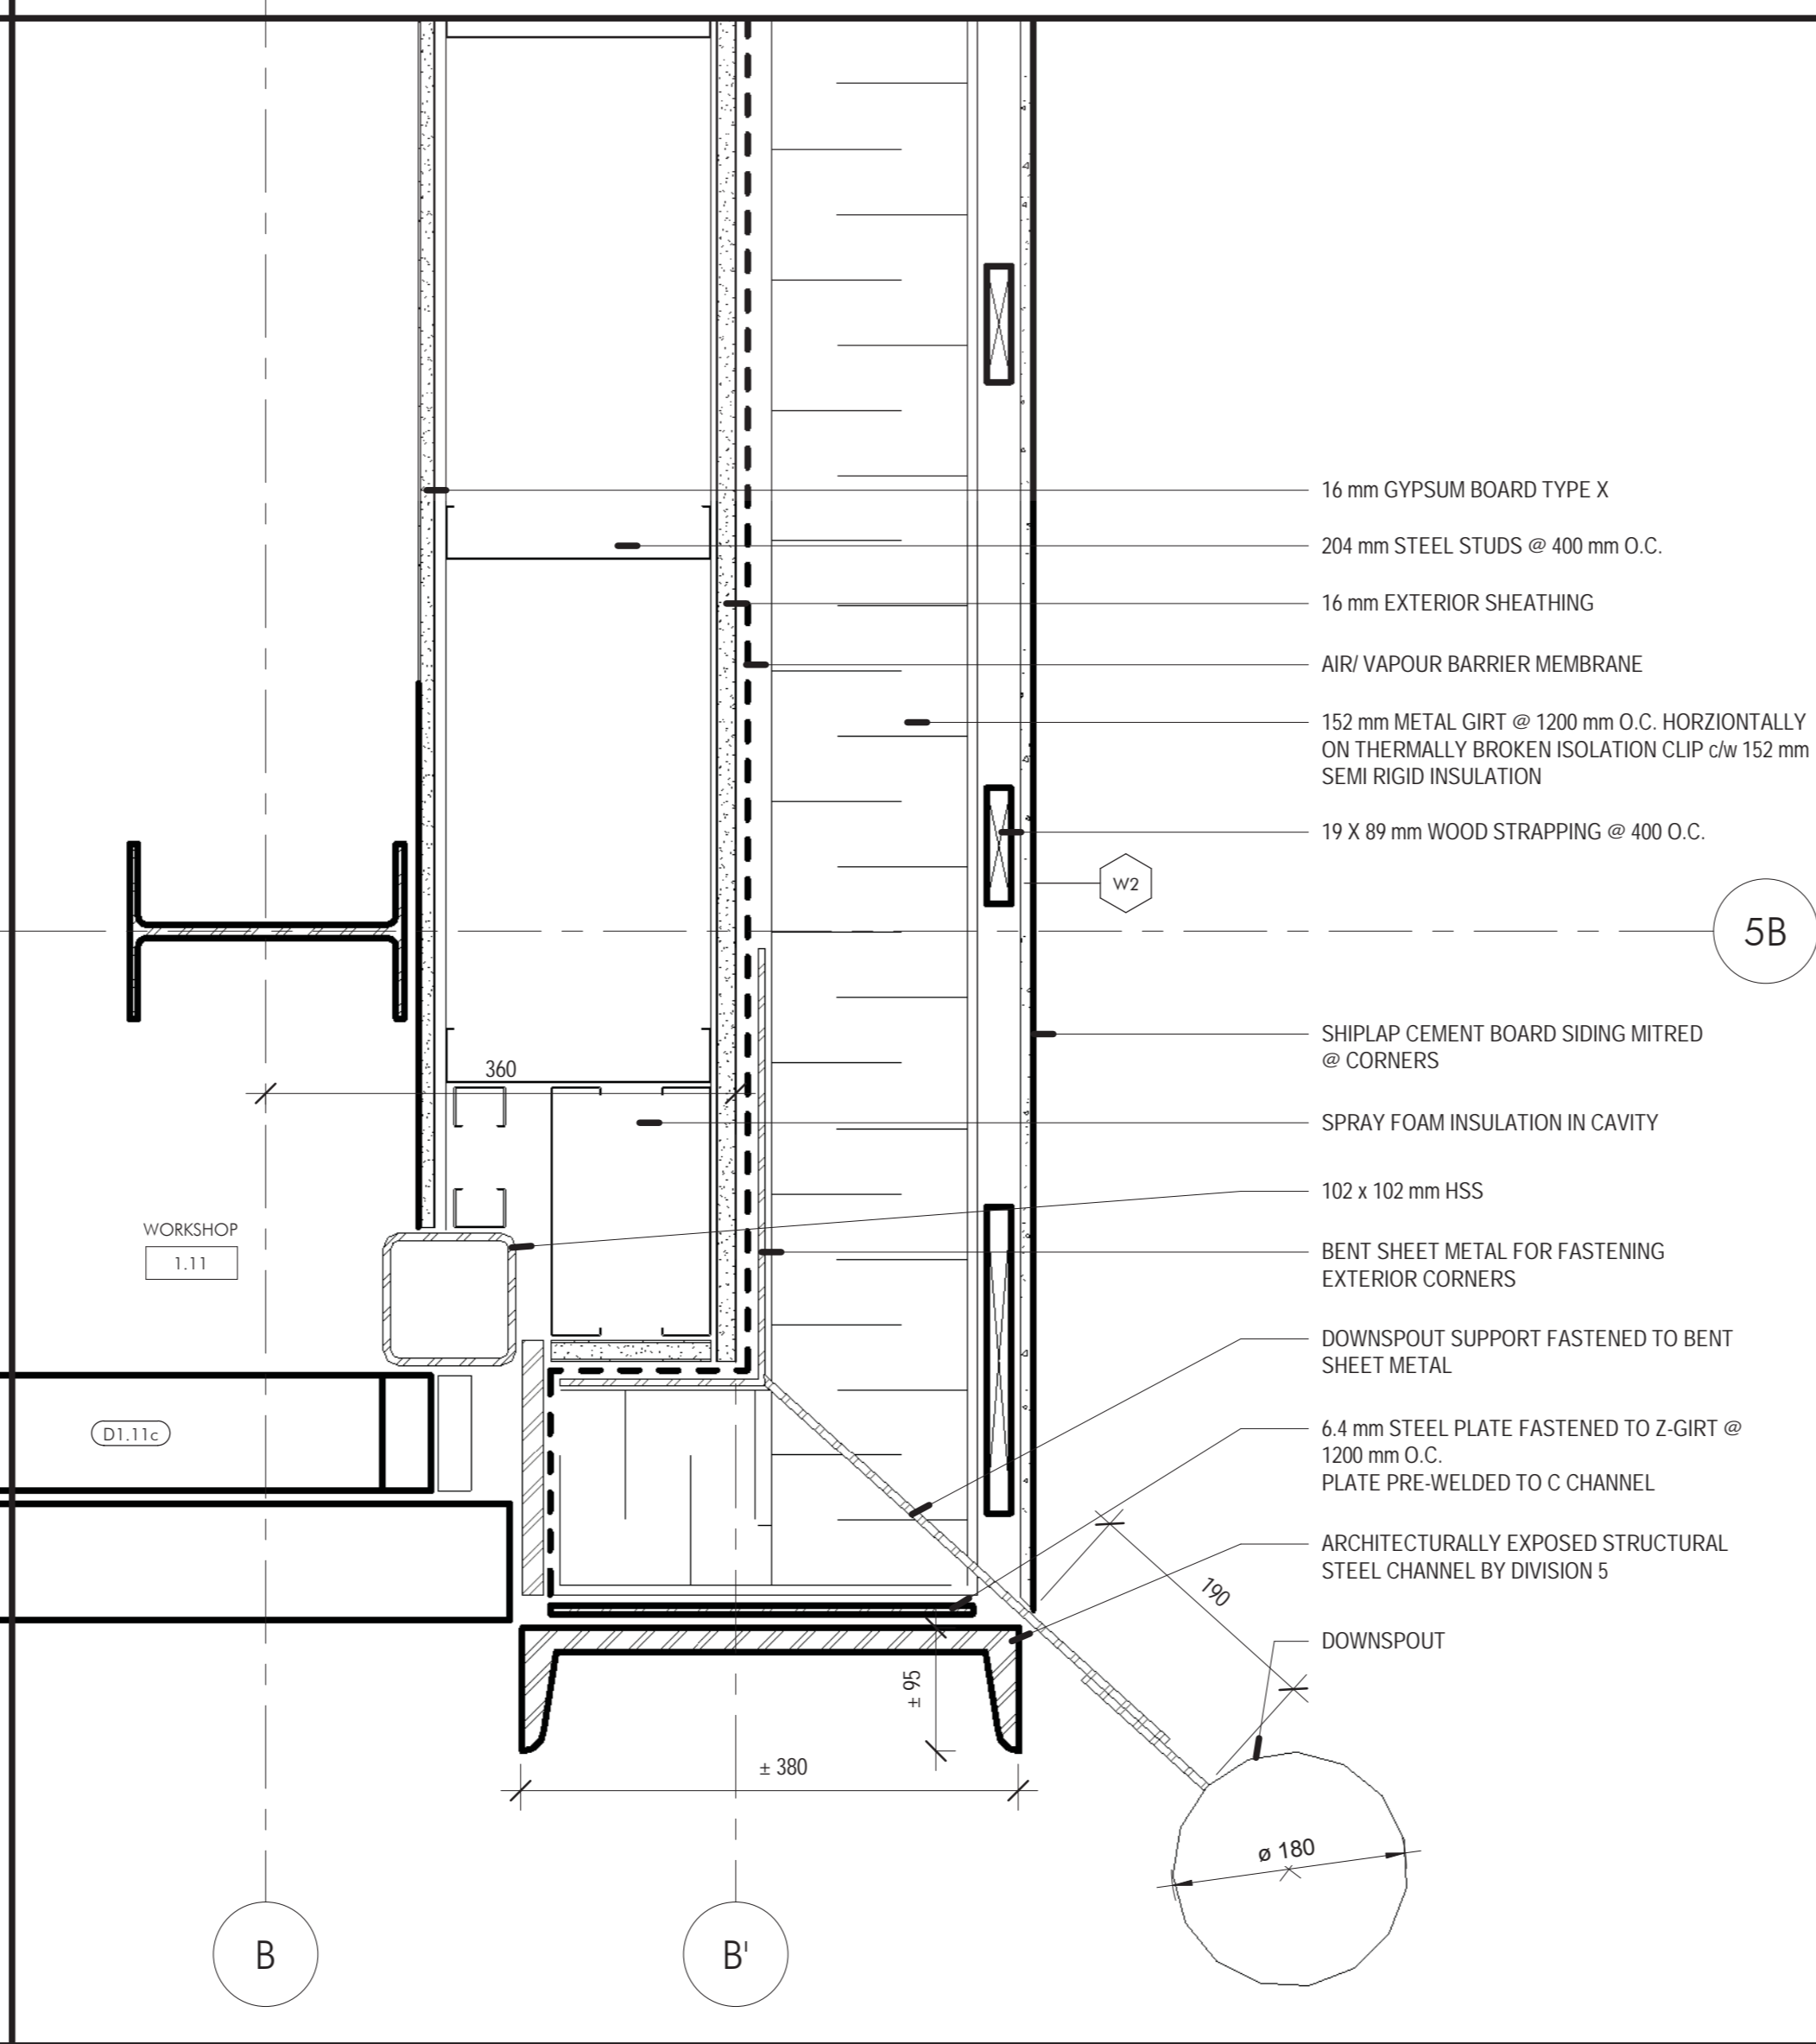

5 GARAGE DOWNSPOUT CONNECTION
1:5
A17 A2

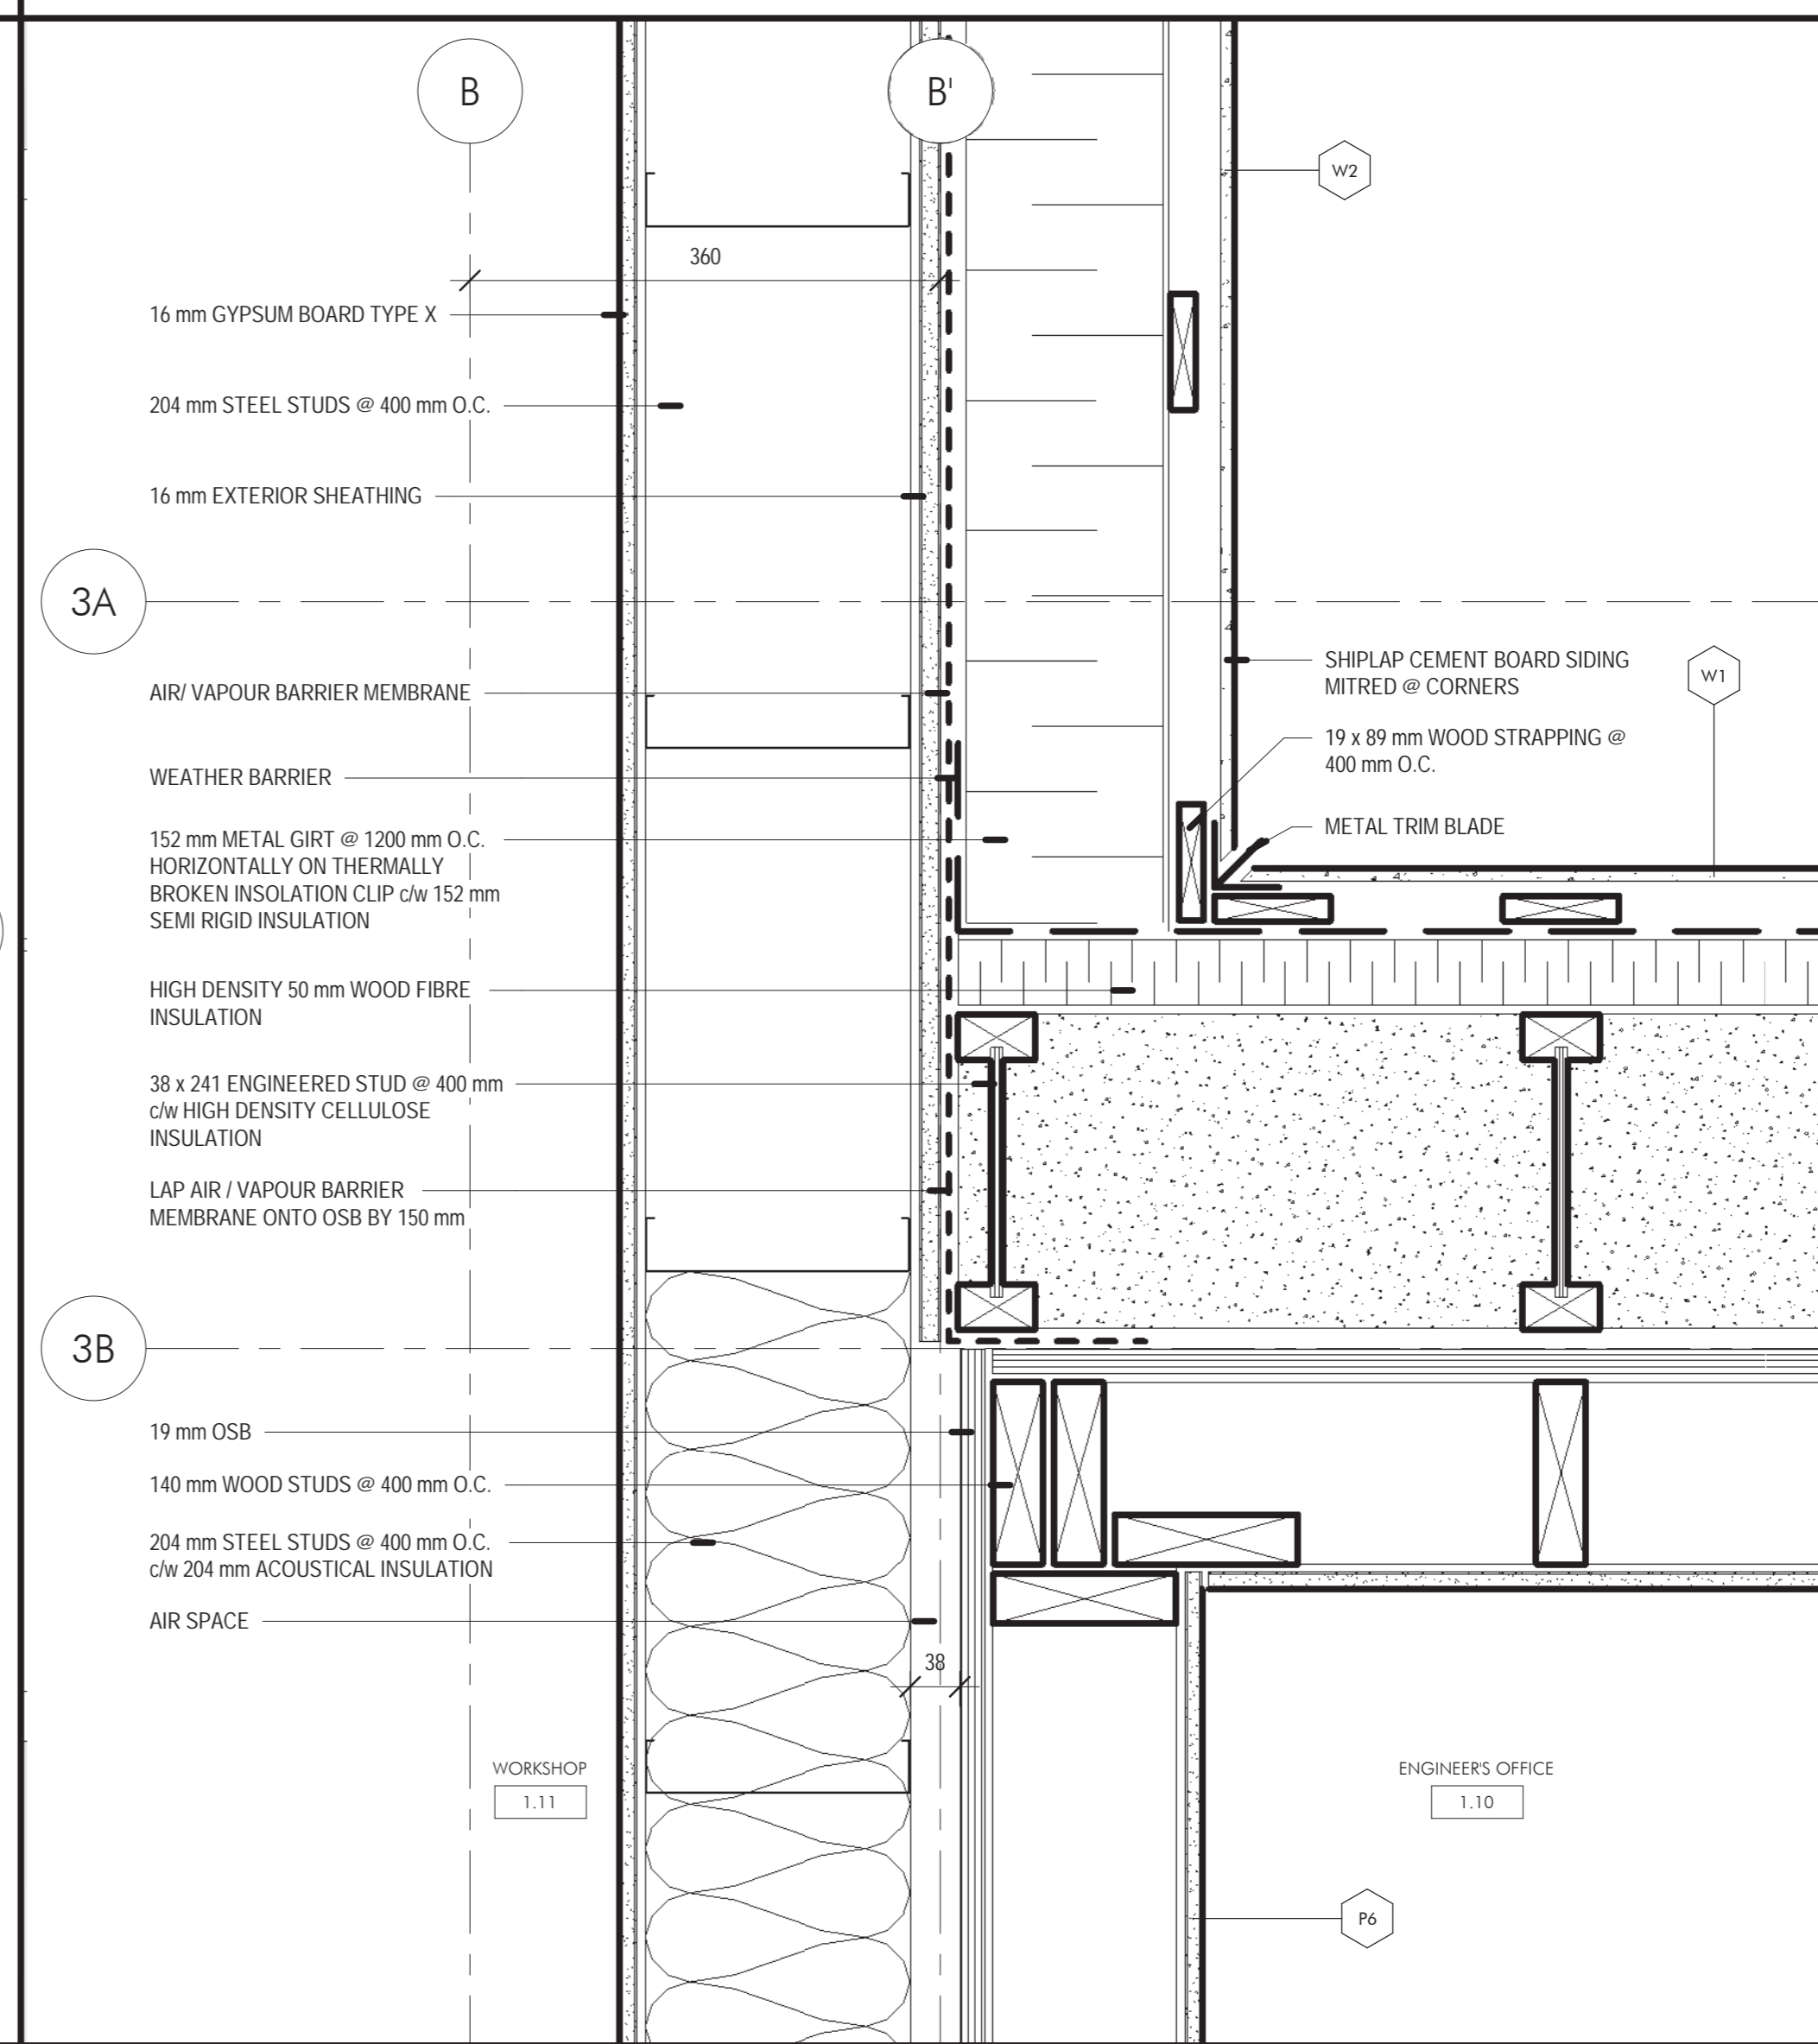

6 CORNER @ JUNCTION OF WALL TYPES W1 & W2
1:5
A17 A2

5	ISSUED FOR TENDER	17-12-2020
4	100% SUBMISSION	07-10-2020
3	RE-ISSUED 99% RESUBMISSION	30-06-2020
2	99% SUBMISSION	17-03-2020
1	66% SUBMISSION	29-03-2020

#	Revision Description	Revision Date
revision		date

Do not scale drawings. Verify all dimensions and conditions on site and immediately notify the Departmental Representative of all discrepancies.

A Detail No. No. du détail
B drawing no. - where detail required dessin no. - ou détail exigé
C drawing no. - where detailed dessin no. - ou détaillé

project title
titre du projet
COBourg CITY
COBourg SEARCH

drawing title
titre du dessin
GARAGE - PLAN DETAILS

drawn by
dessiné par
KG

designed by
conçu par
AT

approved by
approuvé par

bid office
bureau de soumission
DFO PROJECT MANAGER
administrateur de projets

project date
date du projet
2020-12-17

project no.
no. du projet
R.084112.005

drawing no.
dessiné no.
A17