
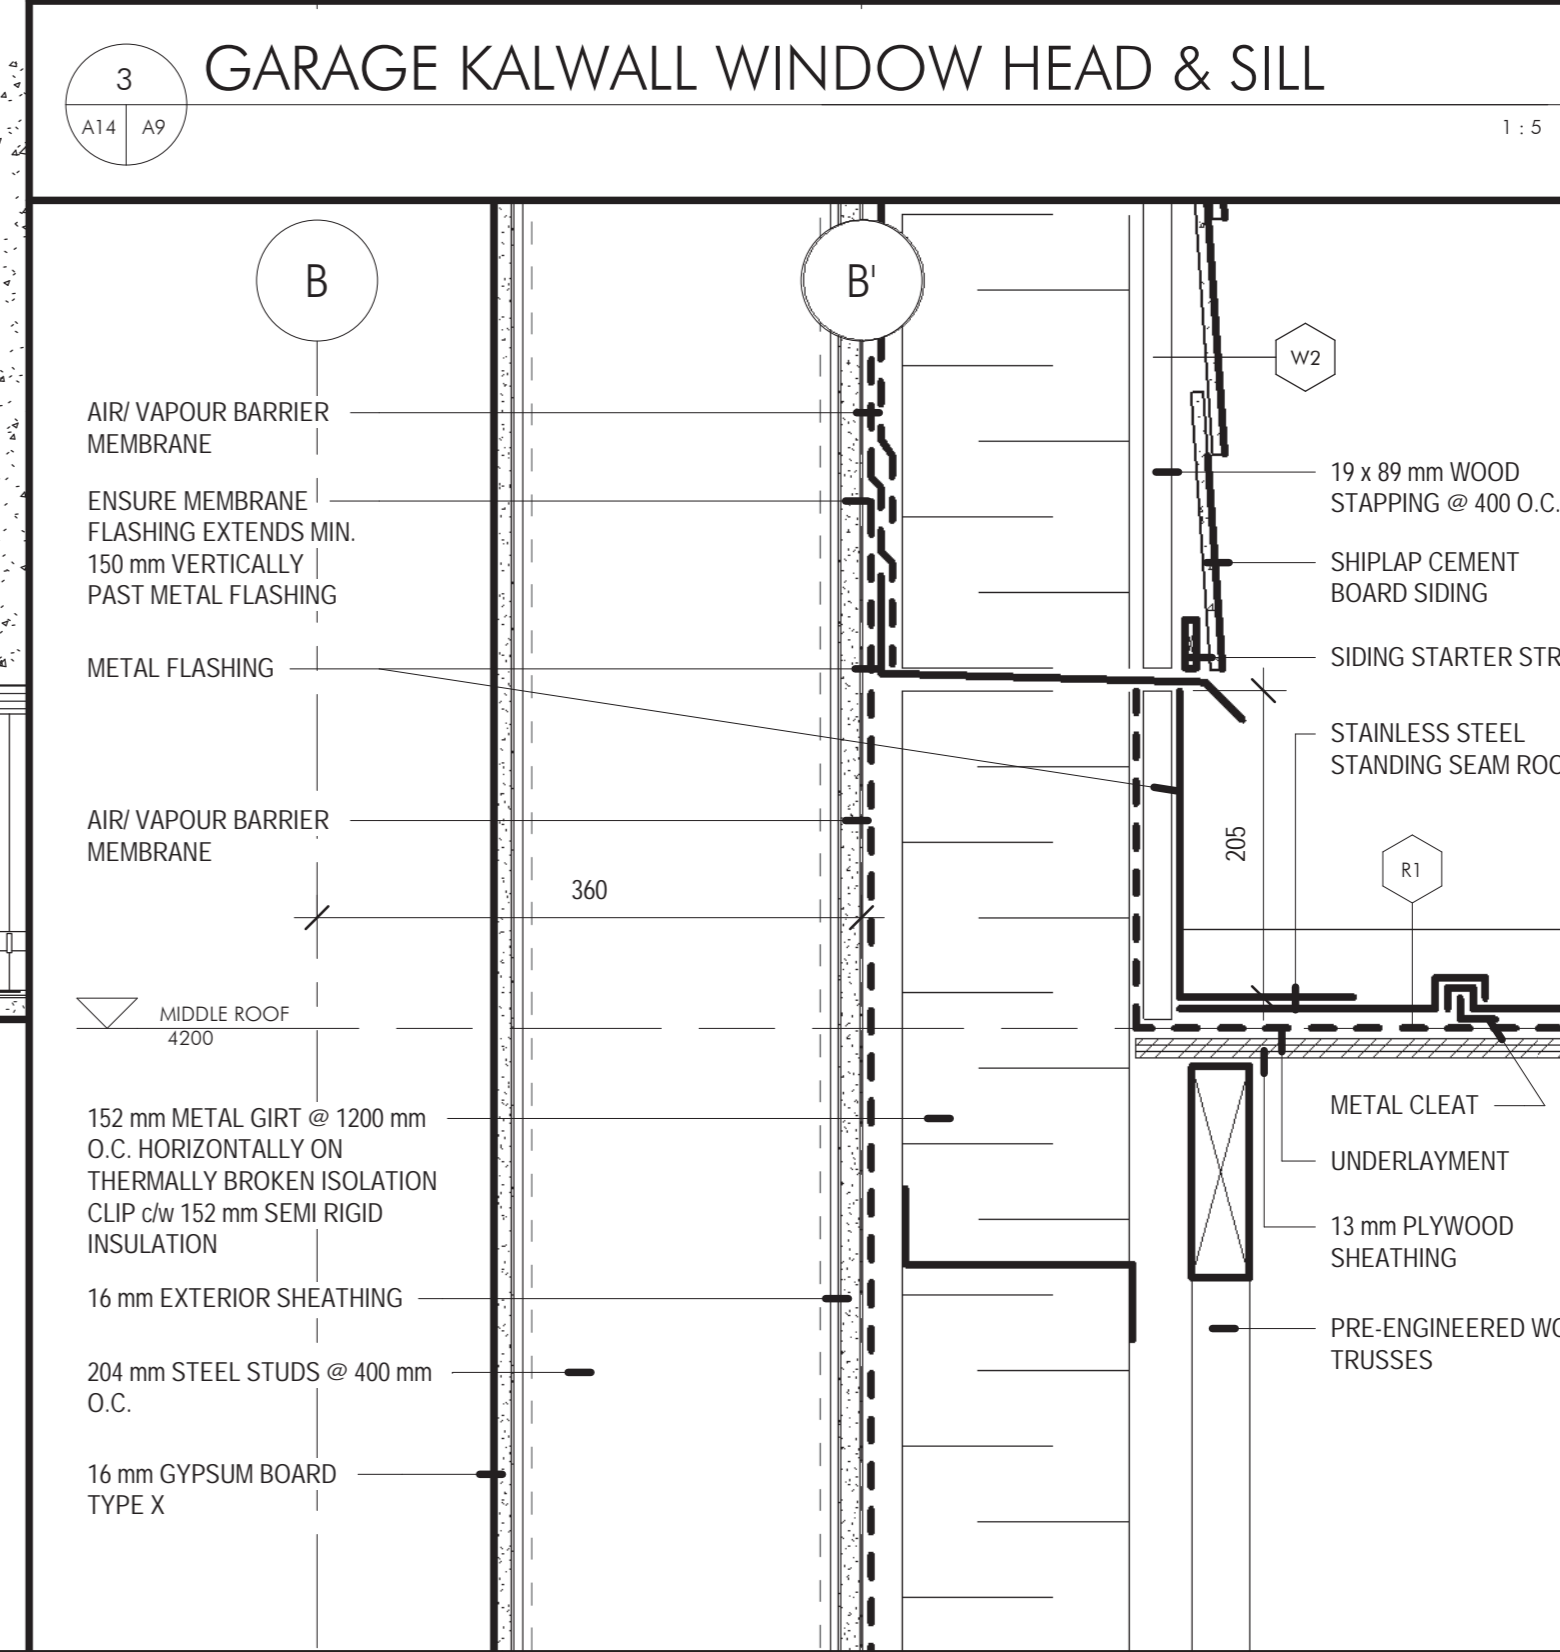
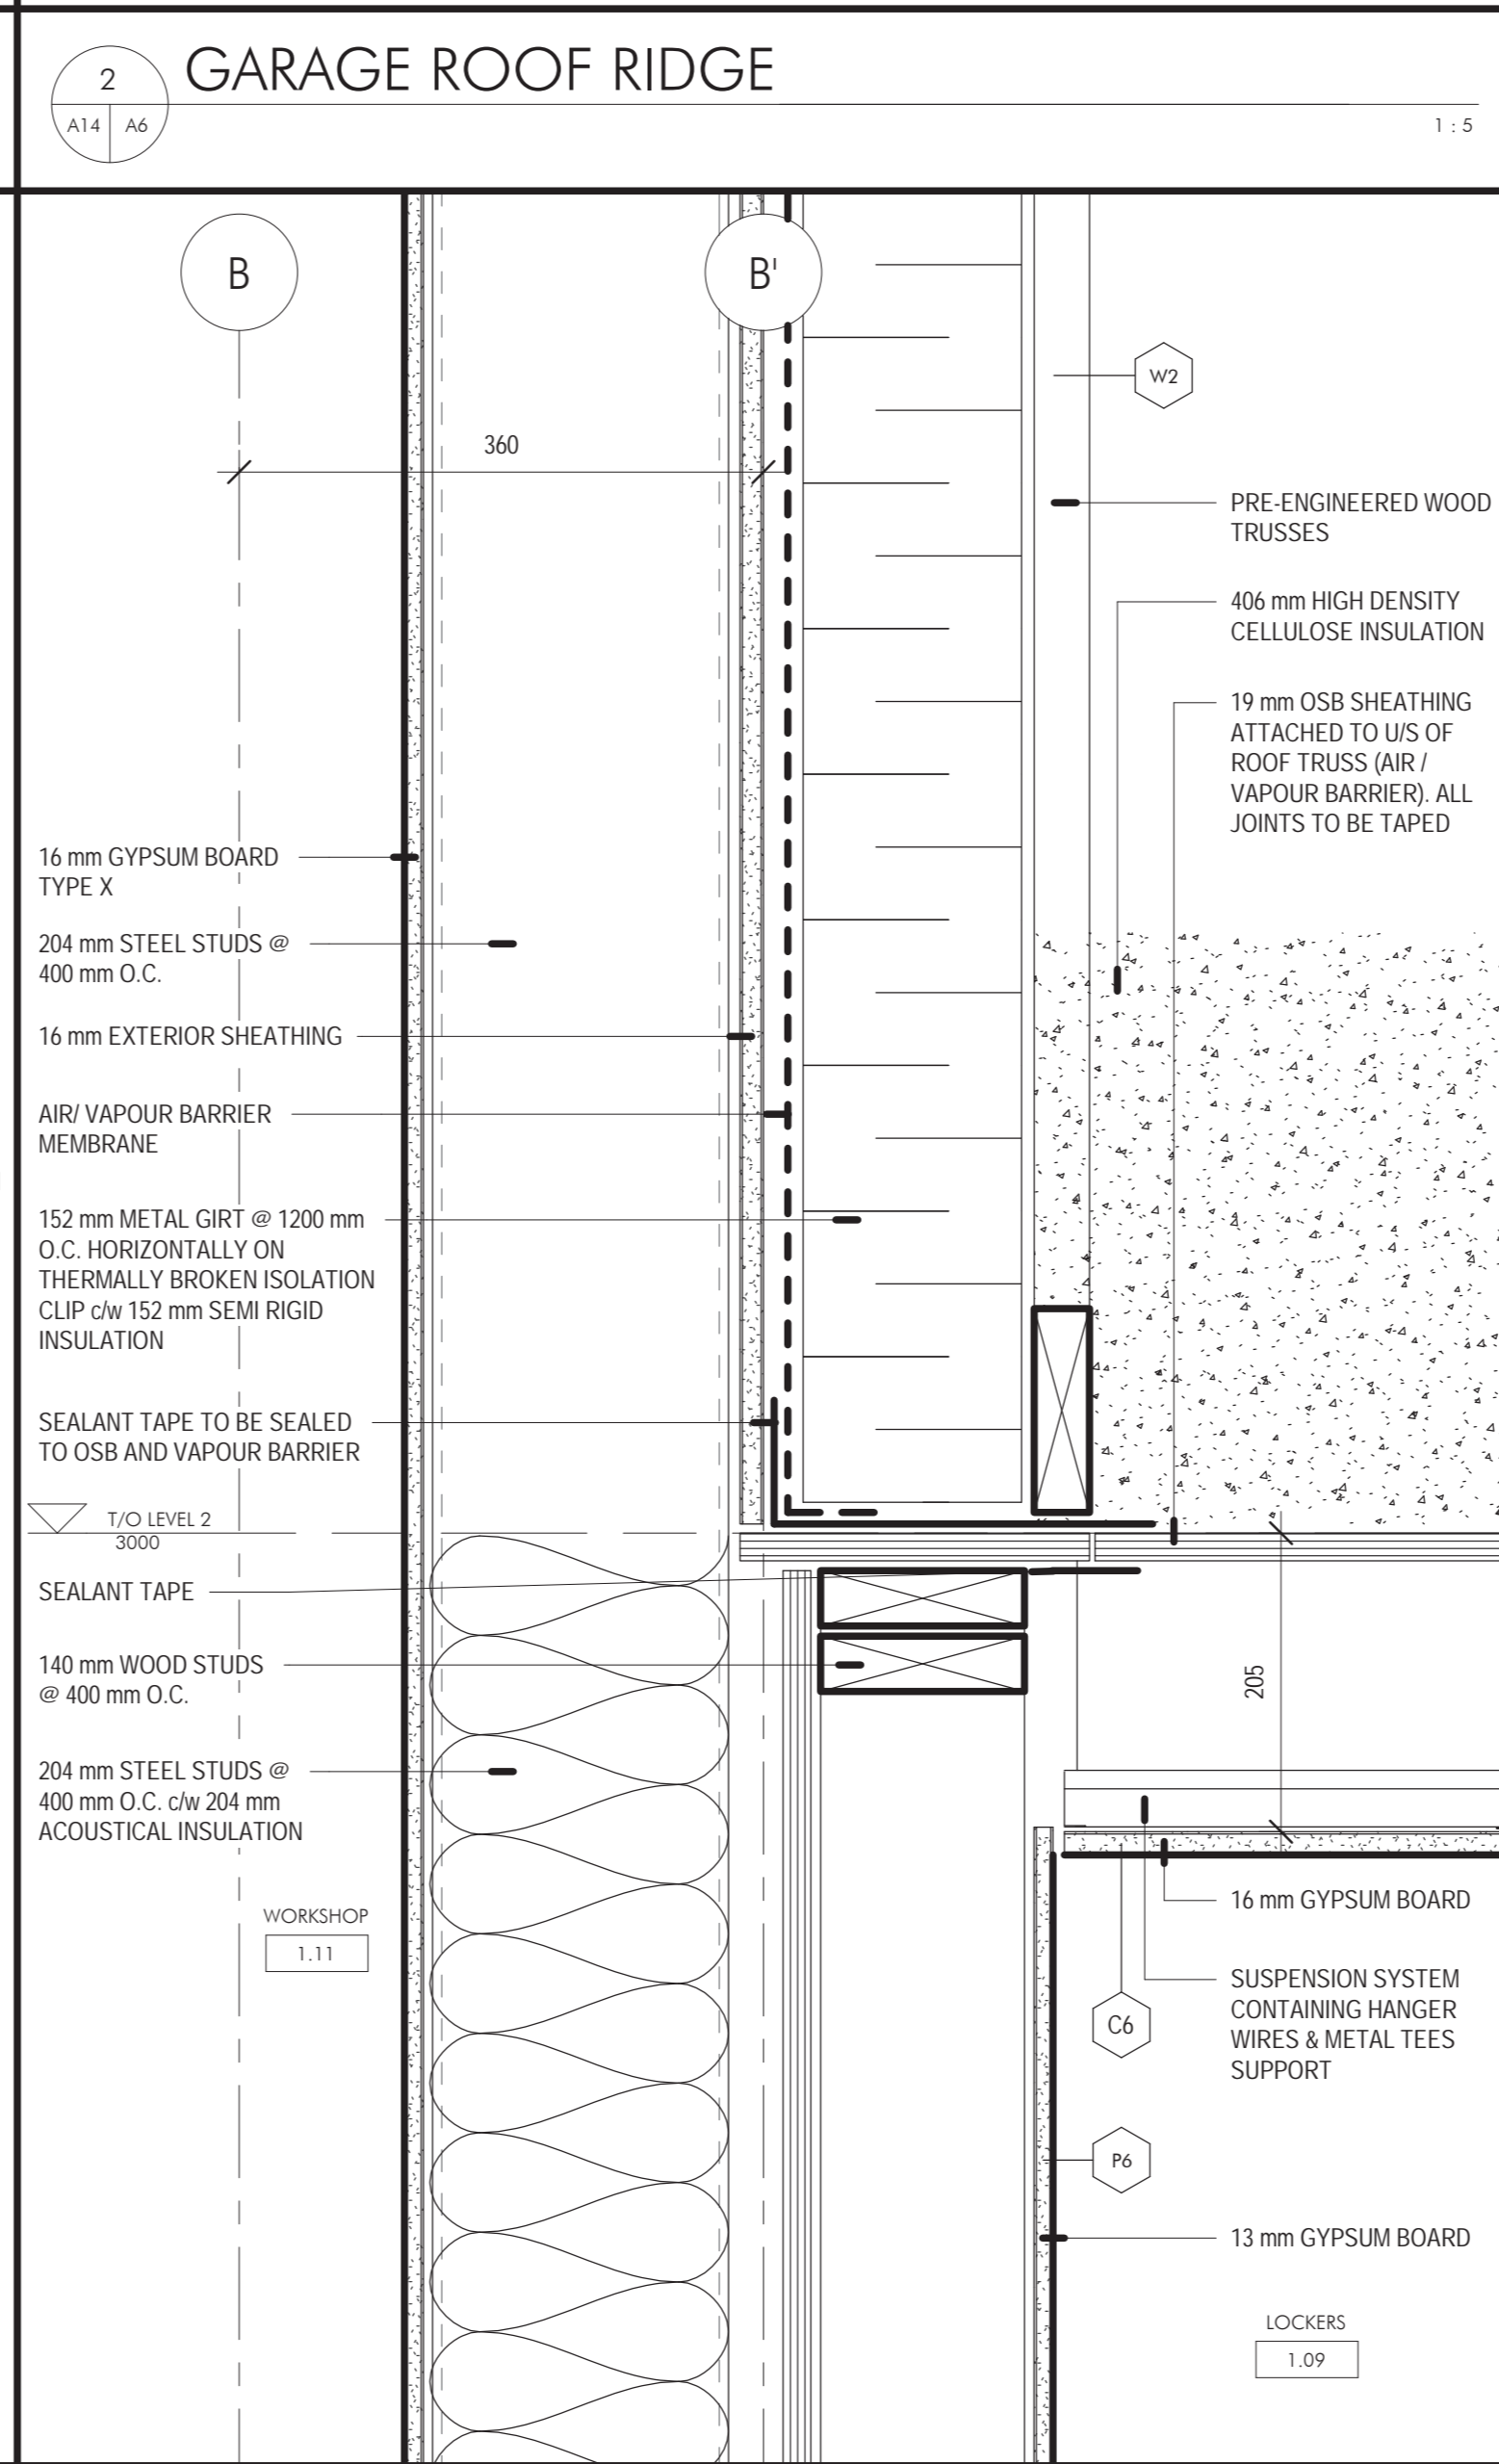
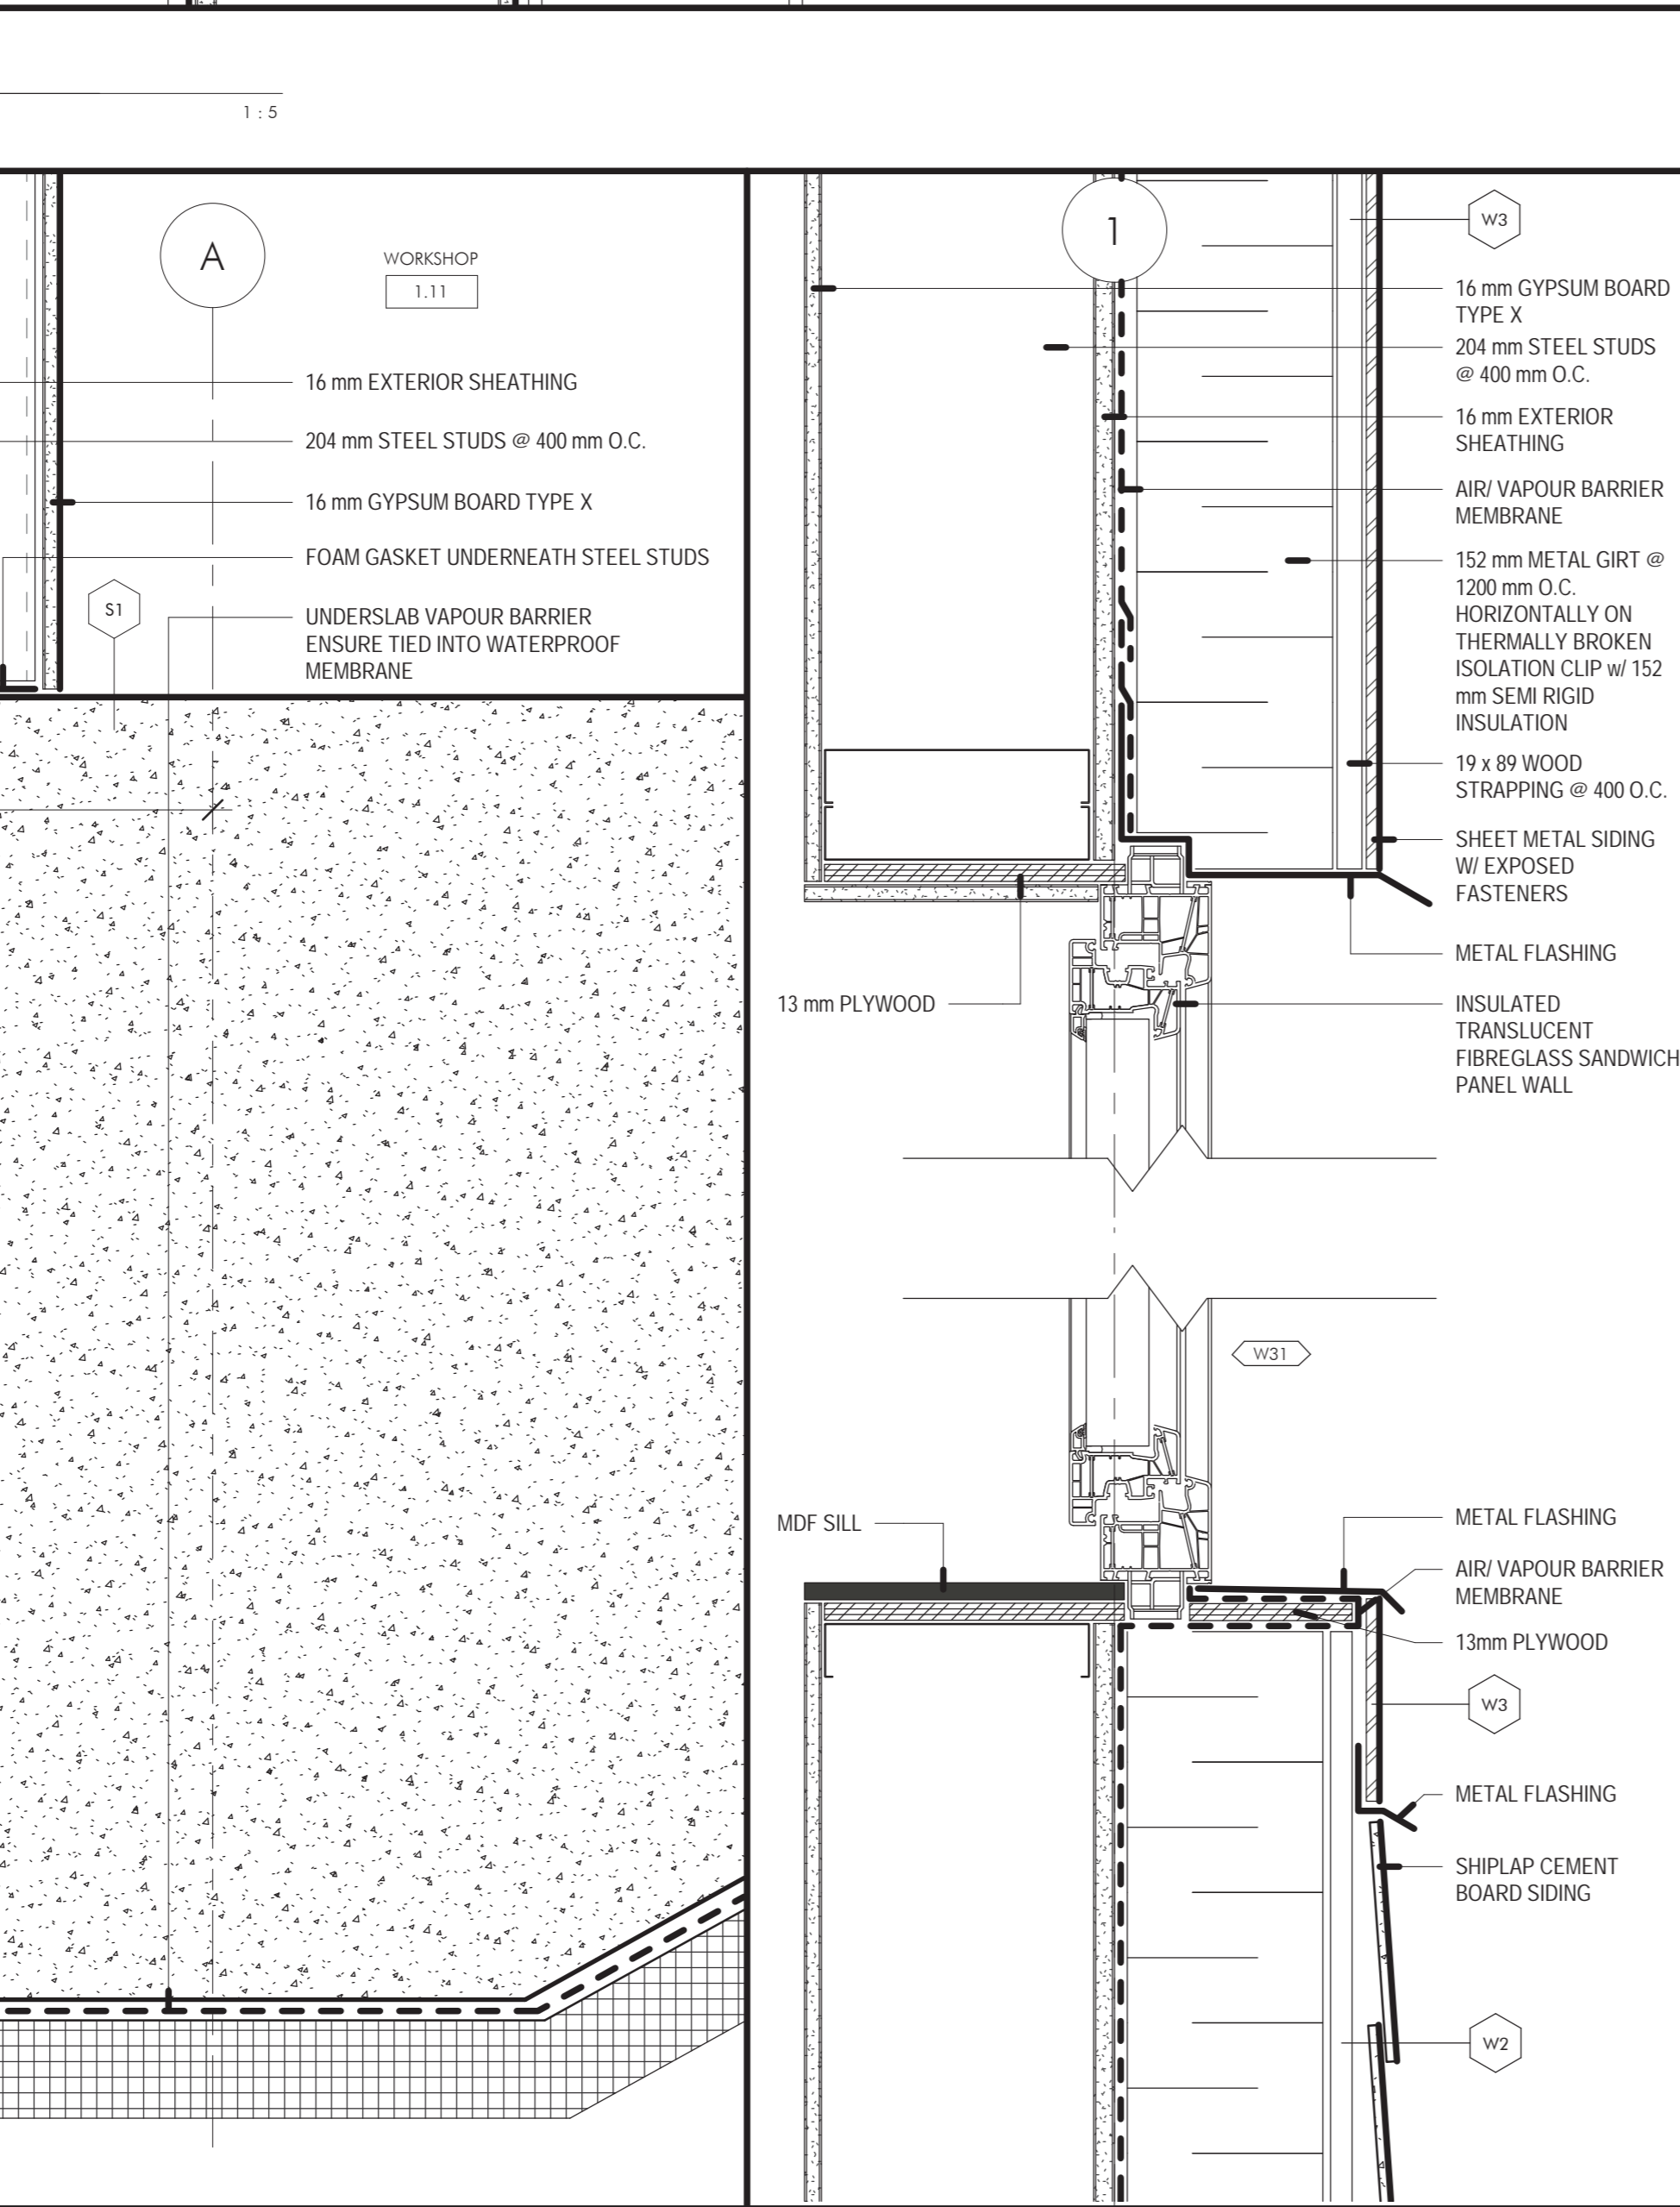


1 GARAGE ROOF EDGE - TYP. 1:5

2 GARAGE ROOF RIDGE 1:5

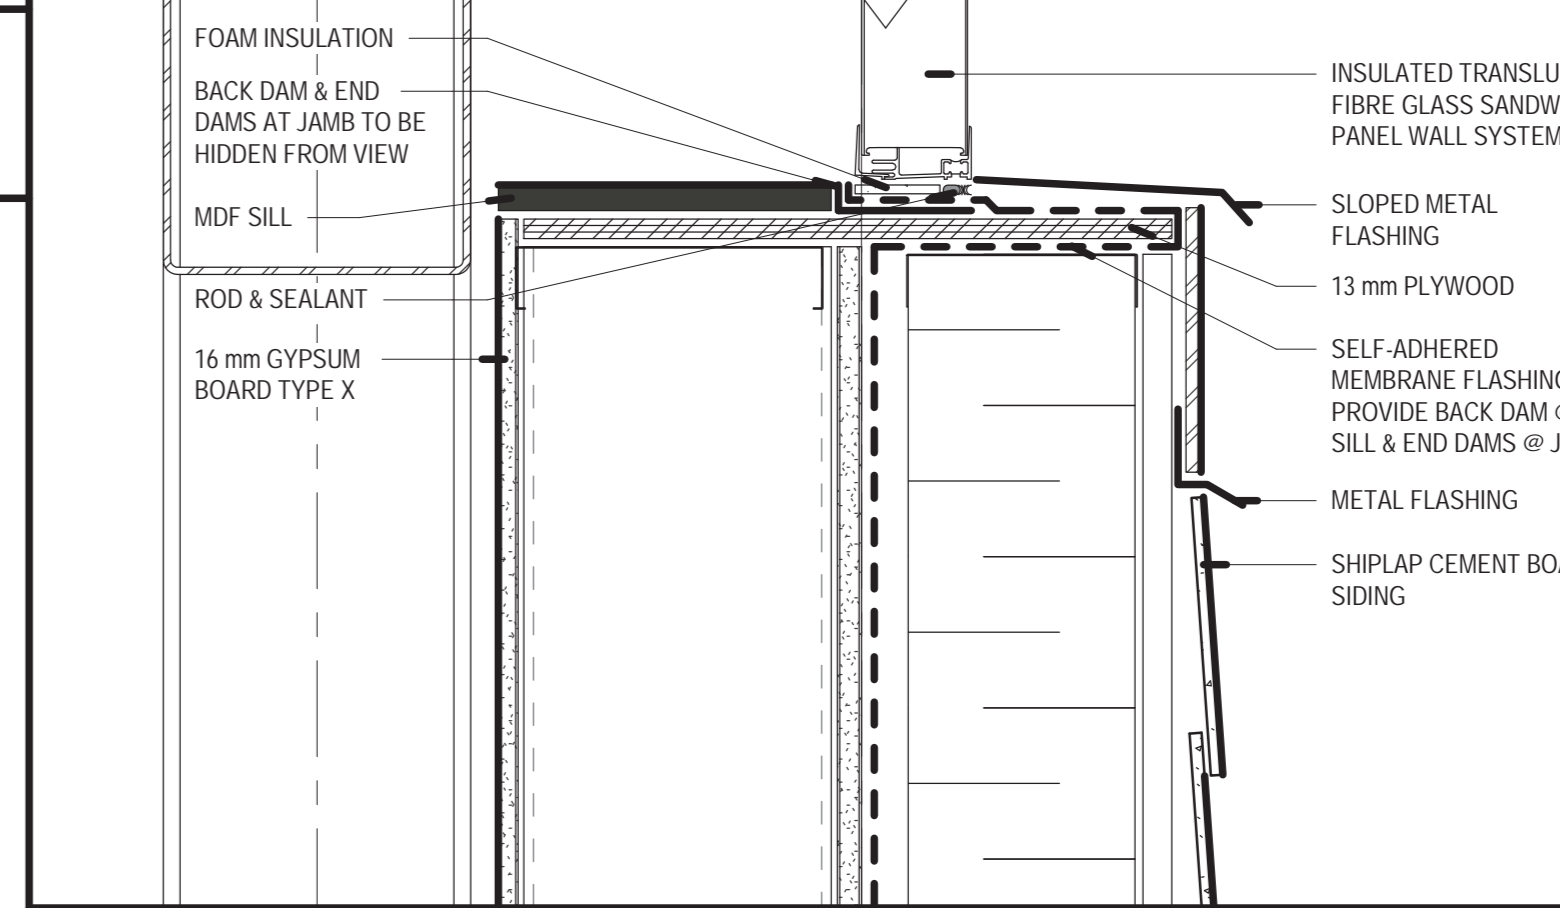

4 GARAGE SLAB ON GRADE - TYP. 1:5

5 GARAGE WINDOW HEAD/SILL 1:5

7 CEILING @ GARAGE EXT. WALL 1:5

6 LOW ROOF @ GARAGE EXT. WALL 1:5

Public Works and Government Services Canada
Travaux publics et Services gouvernementaux Canada

Watson MacEwen Teramura Architects

400-116 Leger Street | Ottawa Ontario | Canada K2P 0C2 | 613.232.0330

#	Revision Description	Revision Date
5	ISSUED FOR TENDER	17-12-20 20
4	100% SUBMISSION	07-10-20 20
3	RE-ISSUED 99% RESUBMISSION	30-06-20 20
2	99% SUBMISSION	17-03-20 20
1	66% SUBMISSION	29-03-20 20

ONTARIO ASSOCIATION OF ARCHITECTS
ALBERTA ARCHITECTS ASSOCIATION

#	Revision Description	Revision Date
5	ISSUED FOR TENDER	17-12-20 20
4	100% SUBMISSION	07-10-20 20
3	RE-ISSUED 99% RESUBMISSION	30-06-20 20
2	99% SUBMISSION	17-03-20 20
1	66% SUBMISSION	29-03-20 20

Do not scale drawings. Verify all dimensions and conditions on site and immediately notify the Departmental Representative of all discrepancies.

Detail No. No. du détail
Drawing no. - where detail required
dessin no. - ou detail exigé
drawing no. - where detailed
dessin no. - ou détaillé

project title
titre du projet
COBOURG CITY COBOURG SEARCH

drawing title
titre du dessin
GARAGE - SECTION DETAILS

drawn by
dessiné par
KG

designed by
conc par
AT

approved by
approuvé par

bid office
bureau de soumission
DFD PROJECT MANAGER

project manager
administrateur de projets

project date
date du projet
2020-12-17

project no.
no. du projet
R.084112.005

drawing no.
dessiné no.
A14