



SECTION CC

1:50

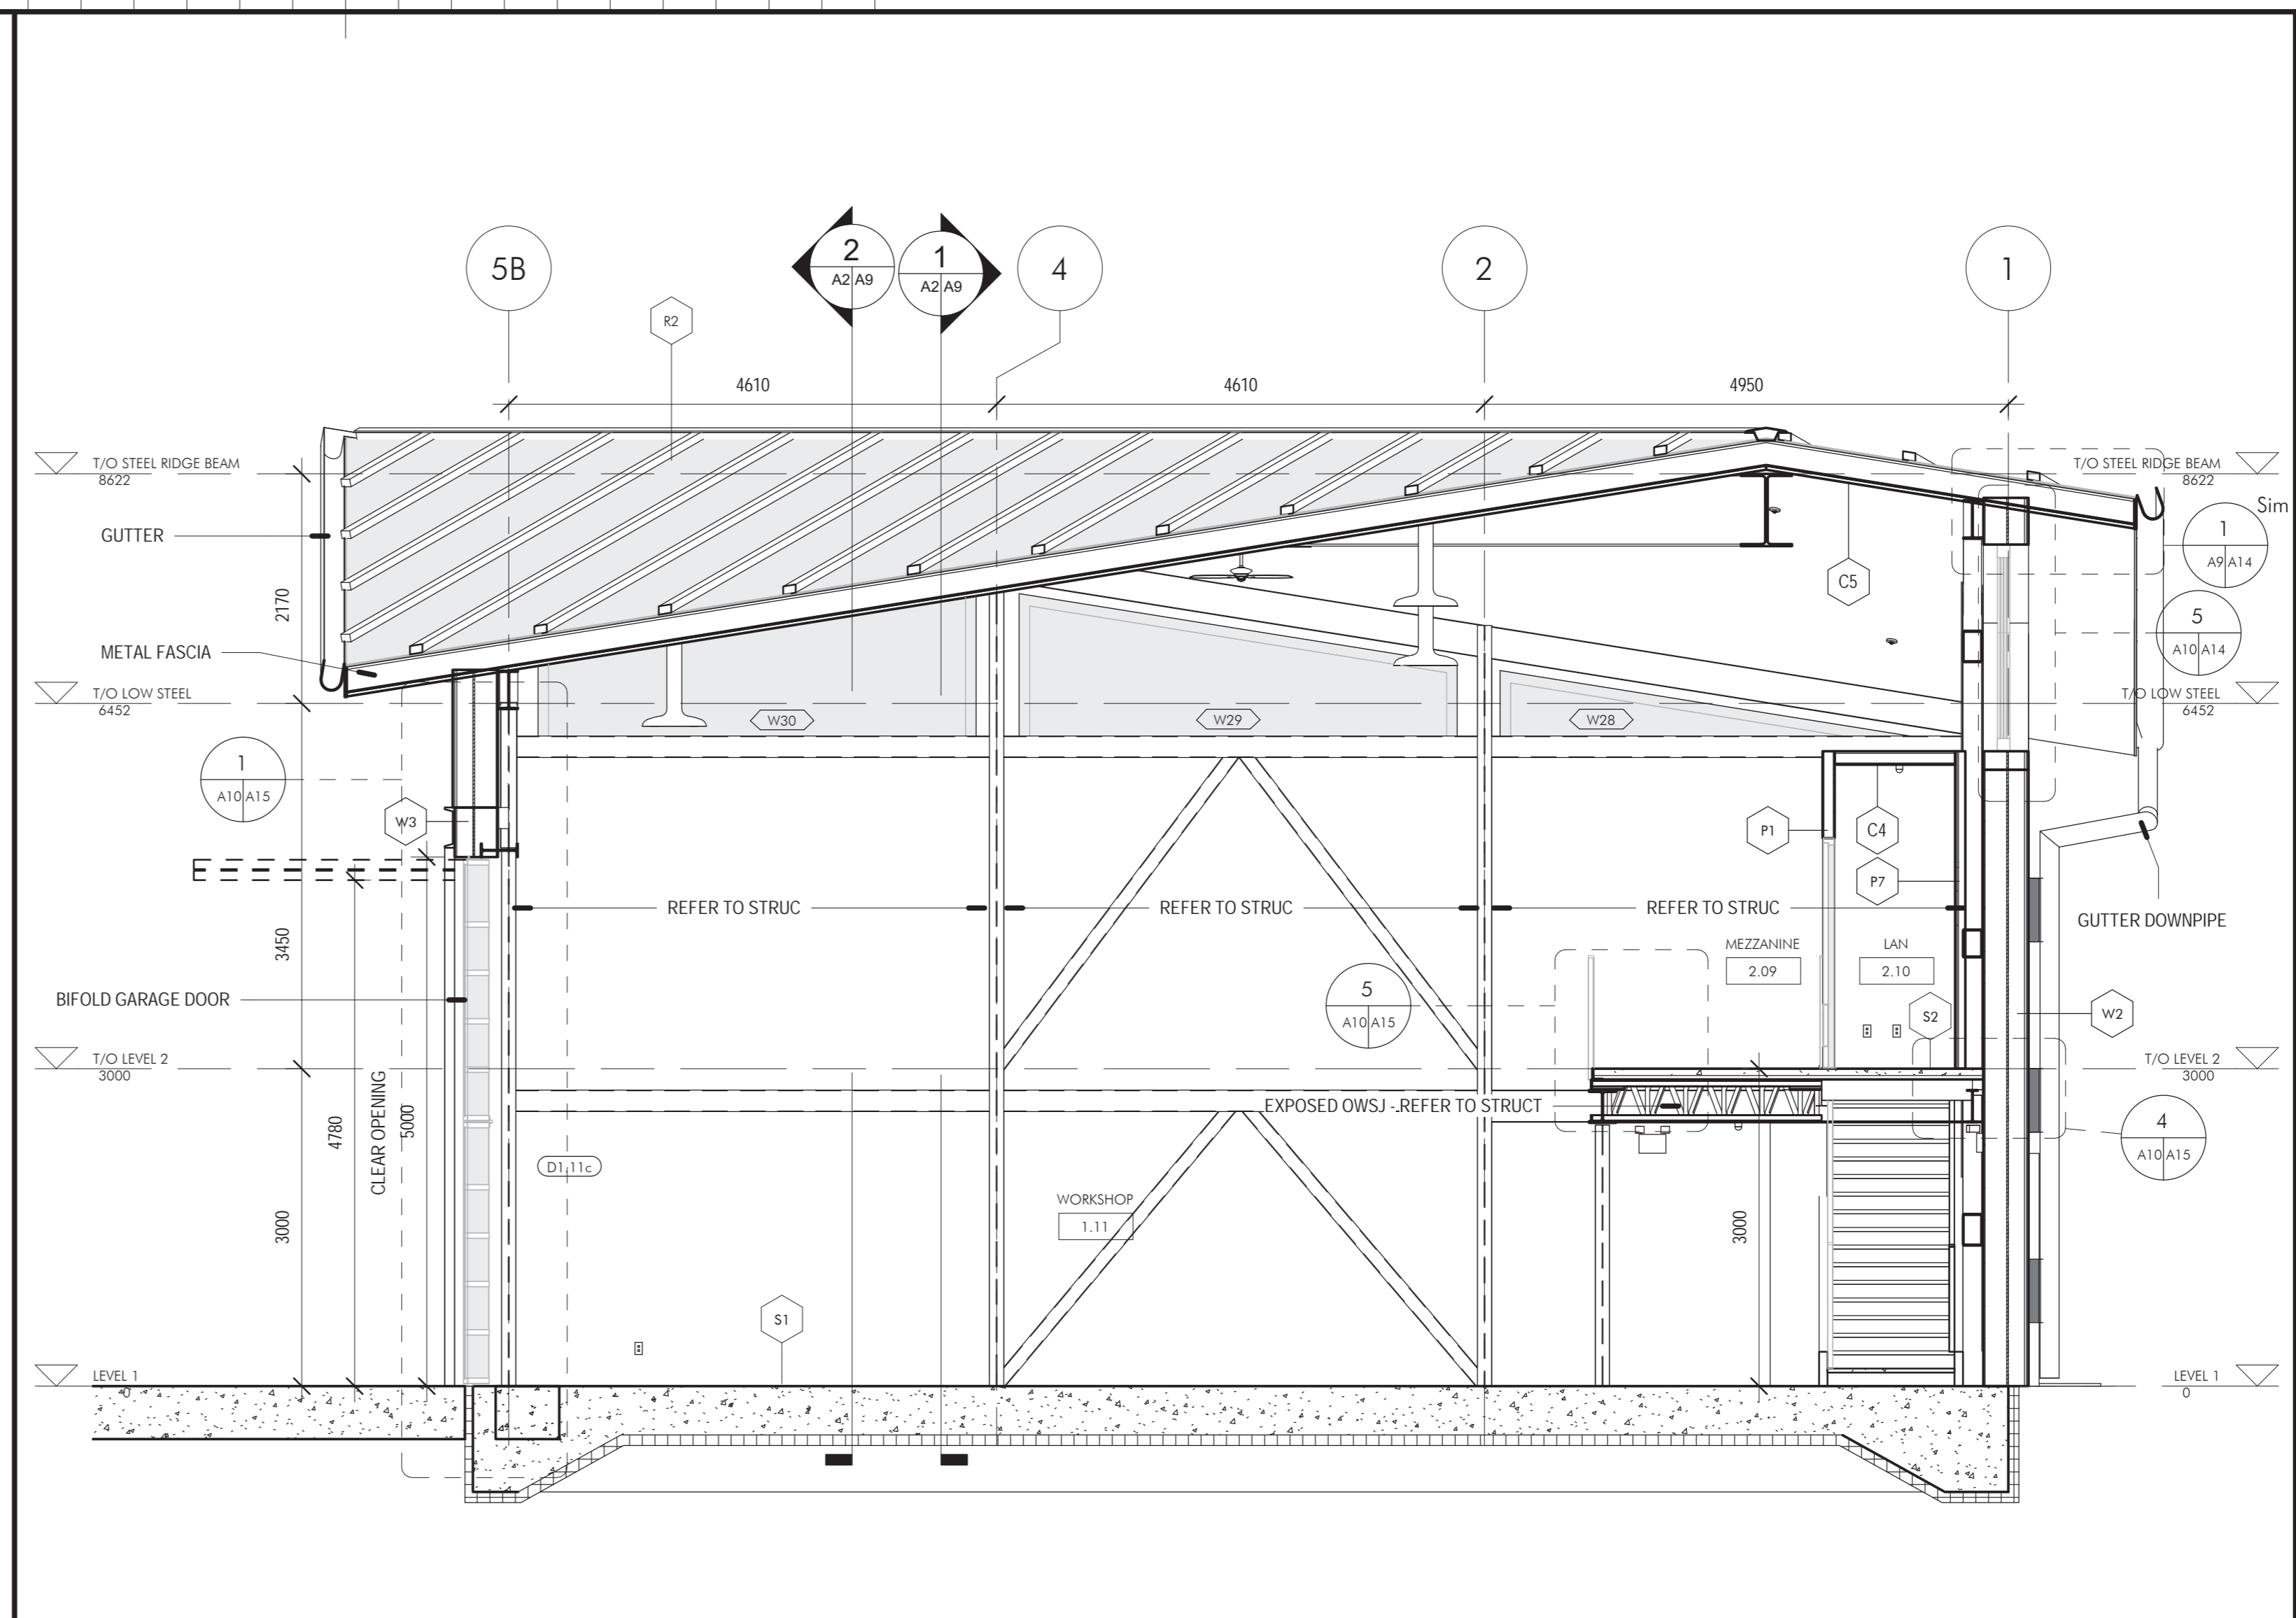


SECTION DD

1:50

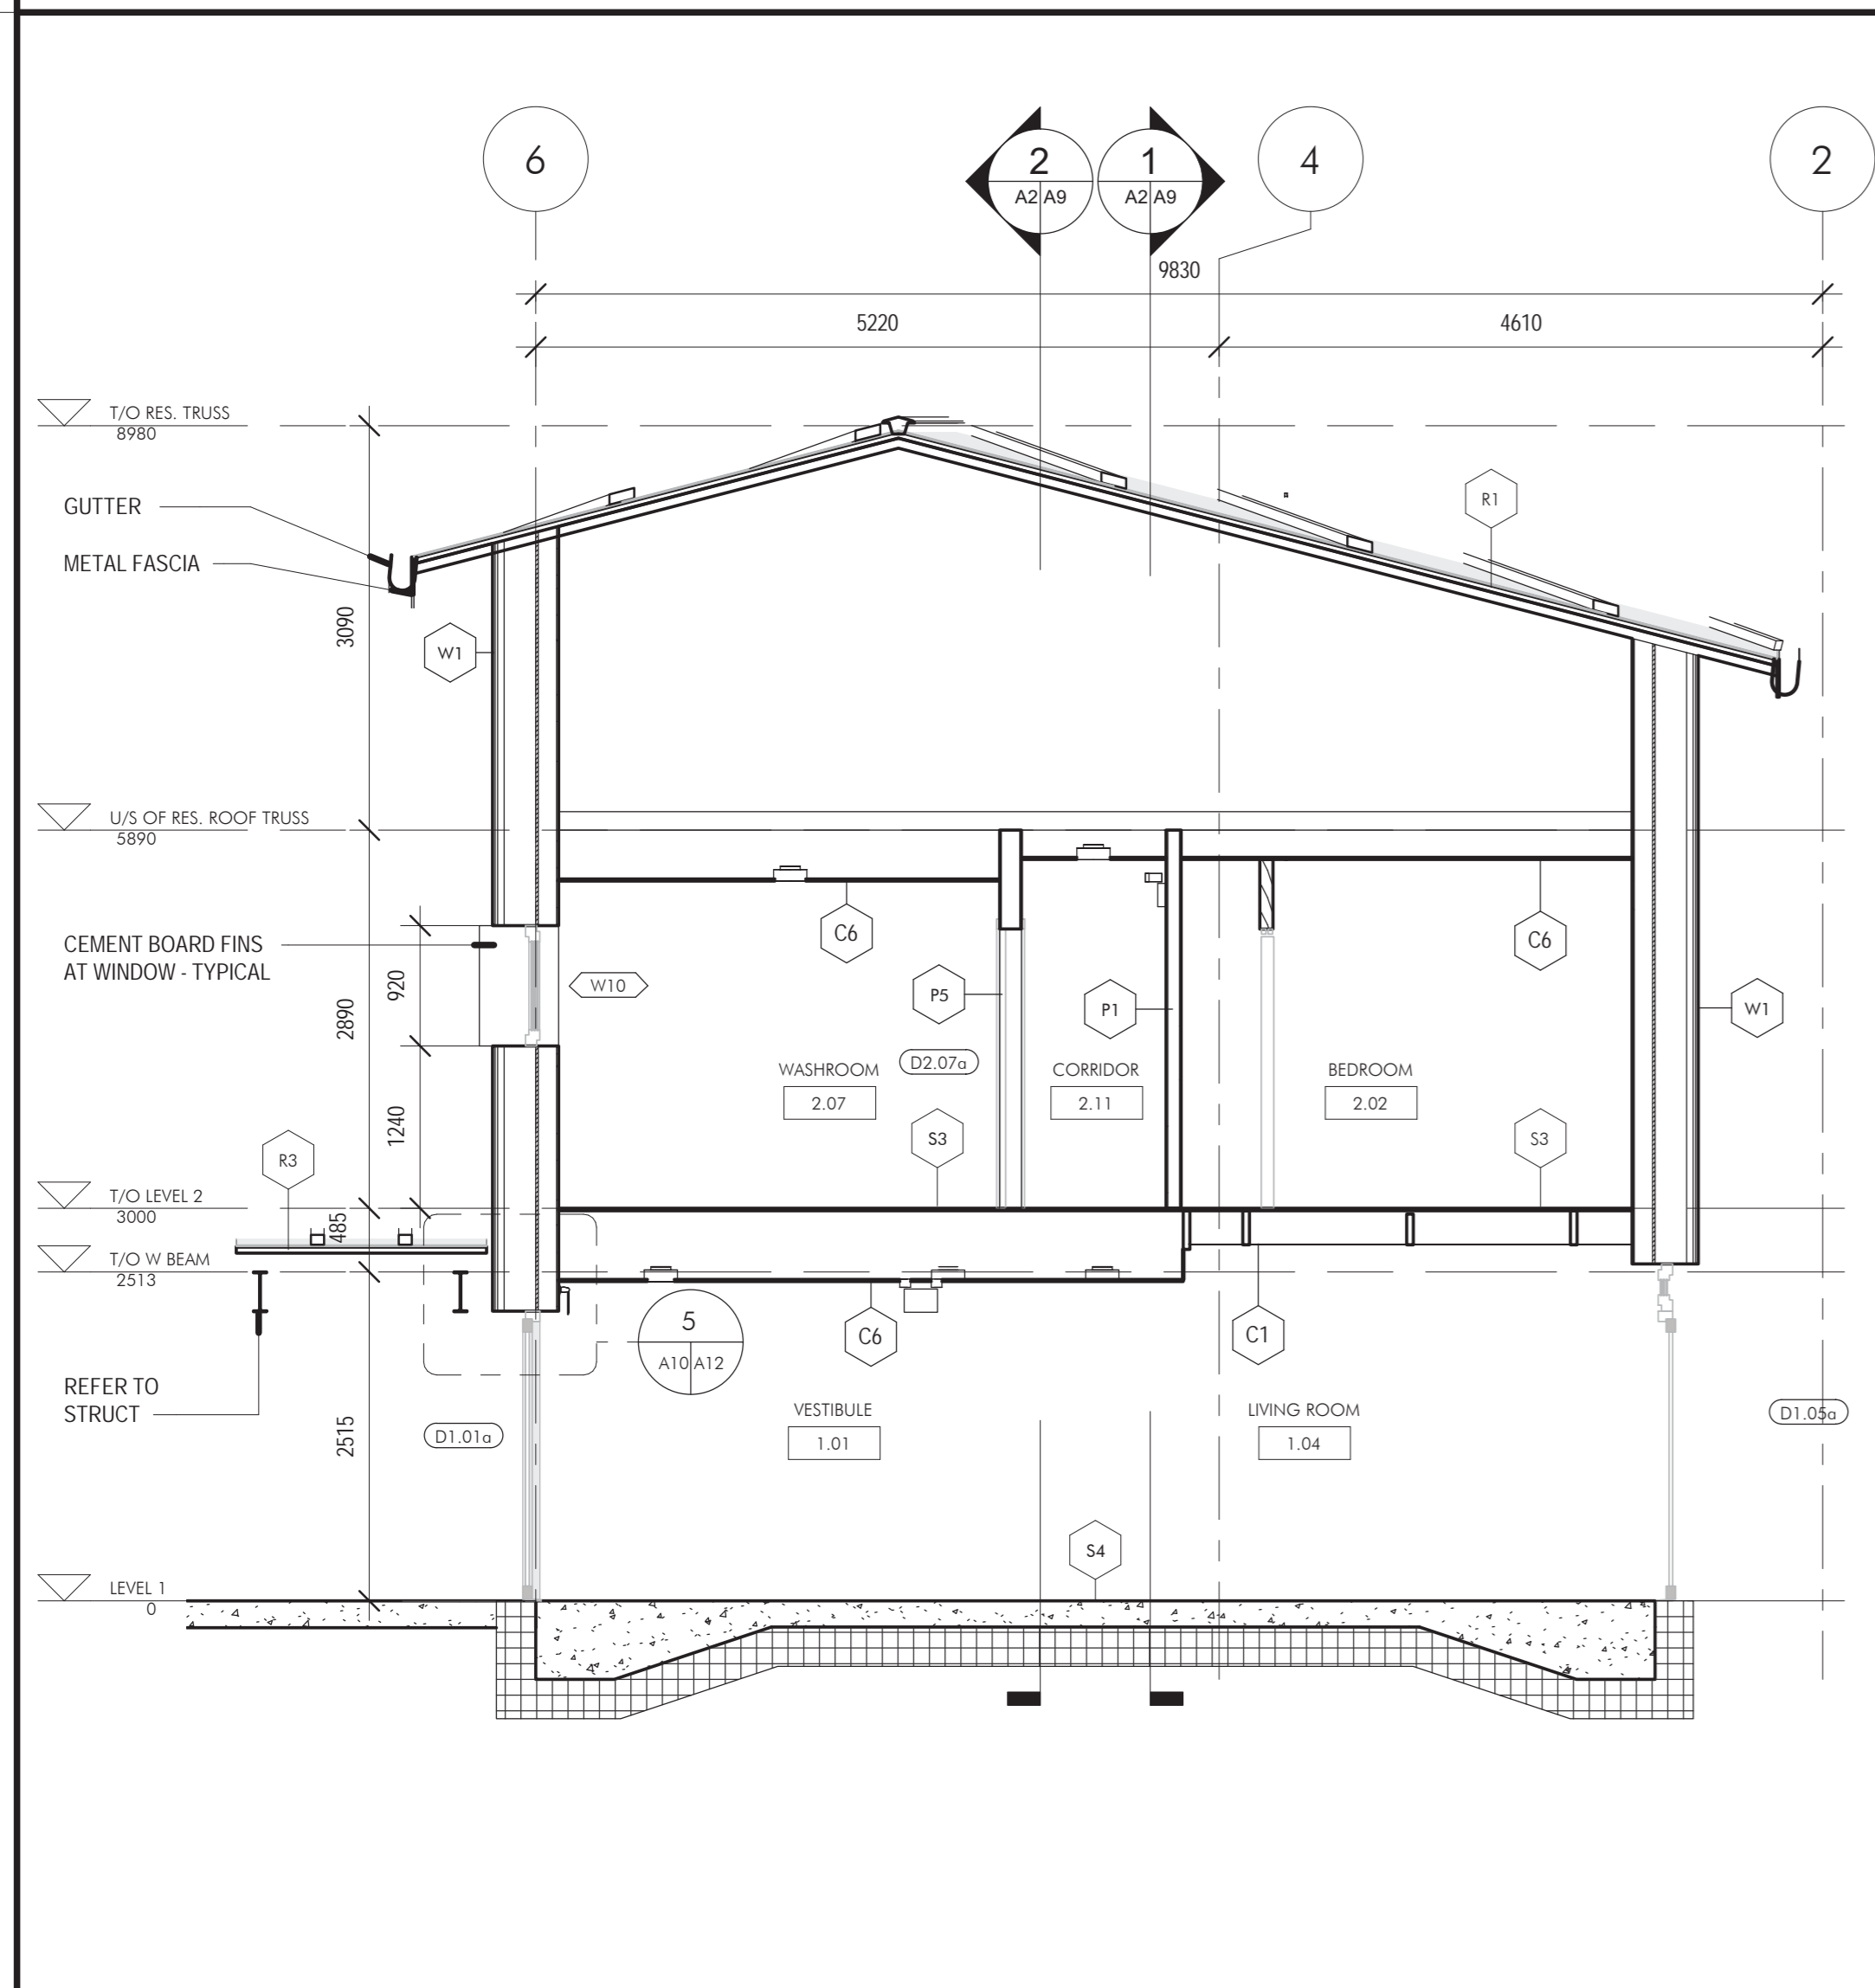


SECTION EE

1:50

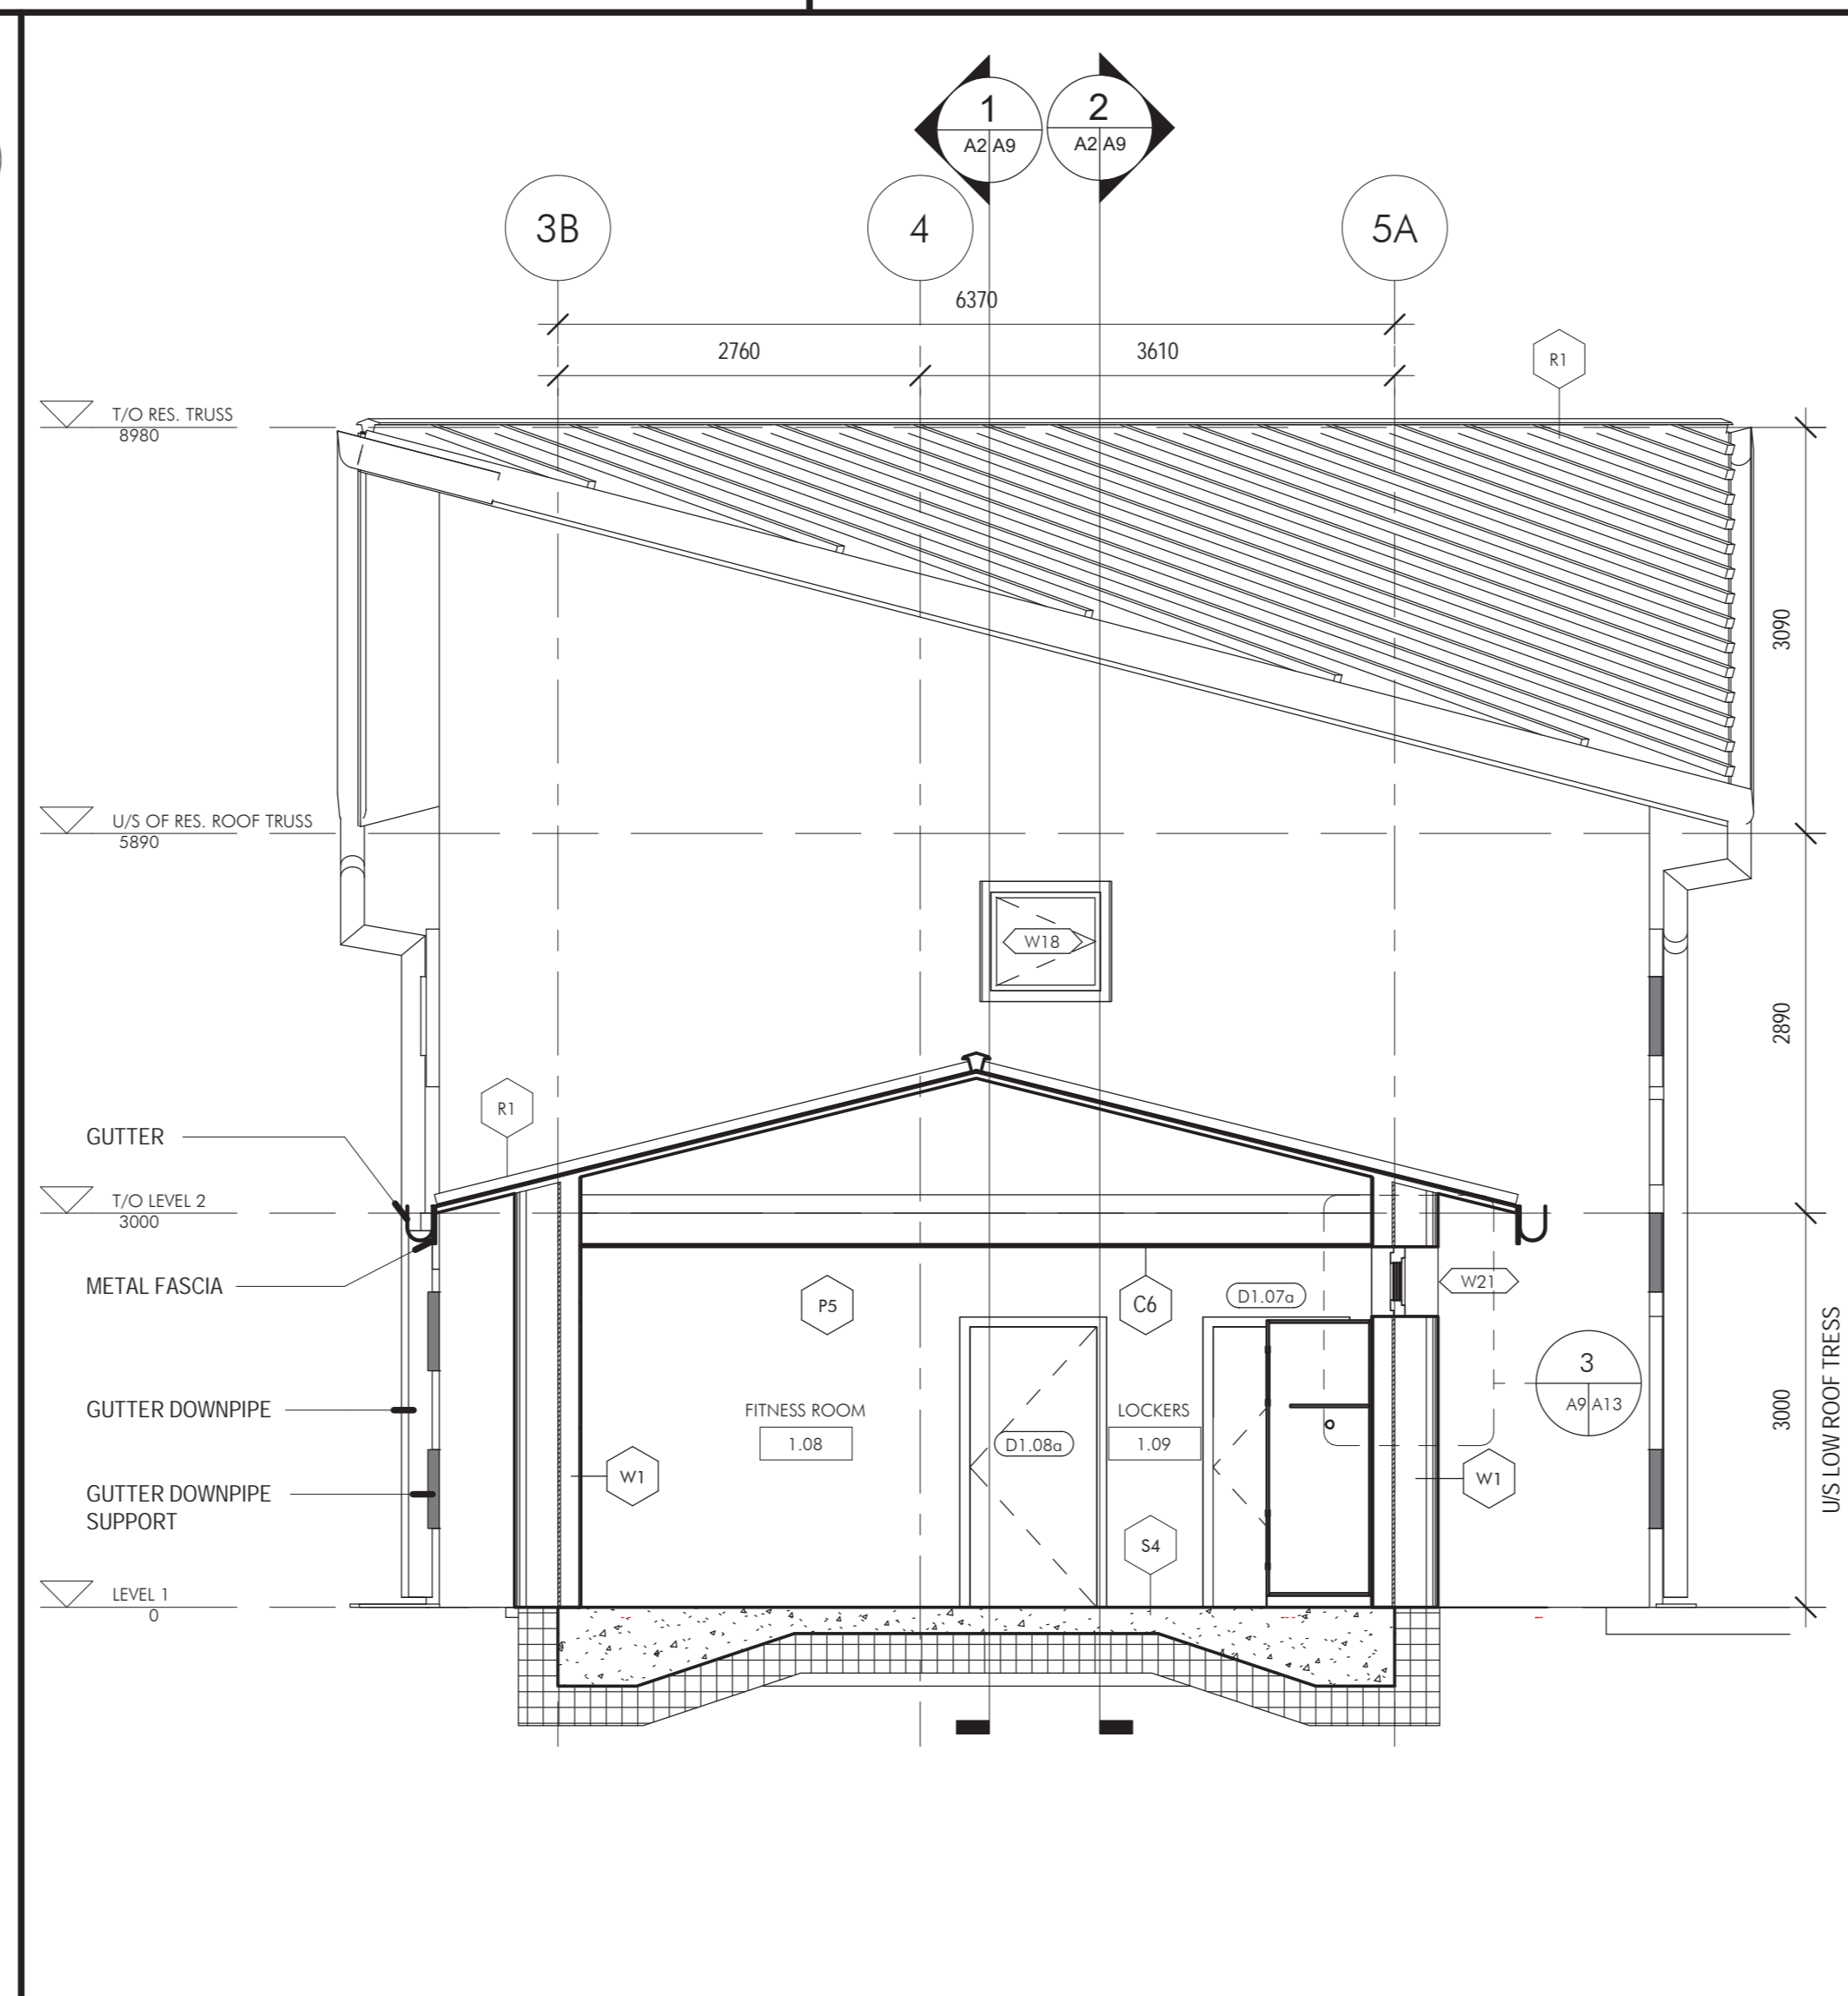

SECTION FF

1:50

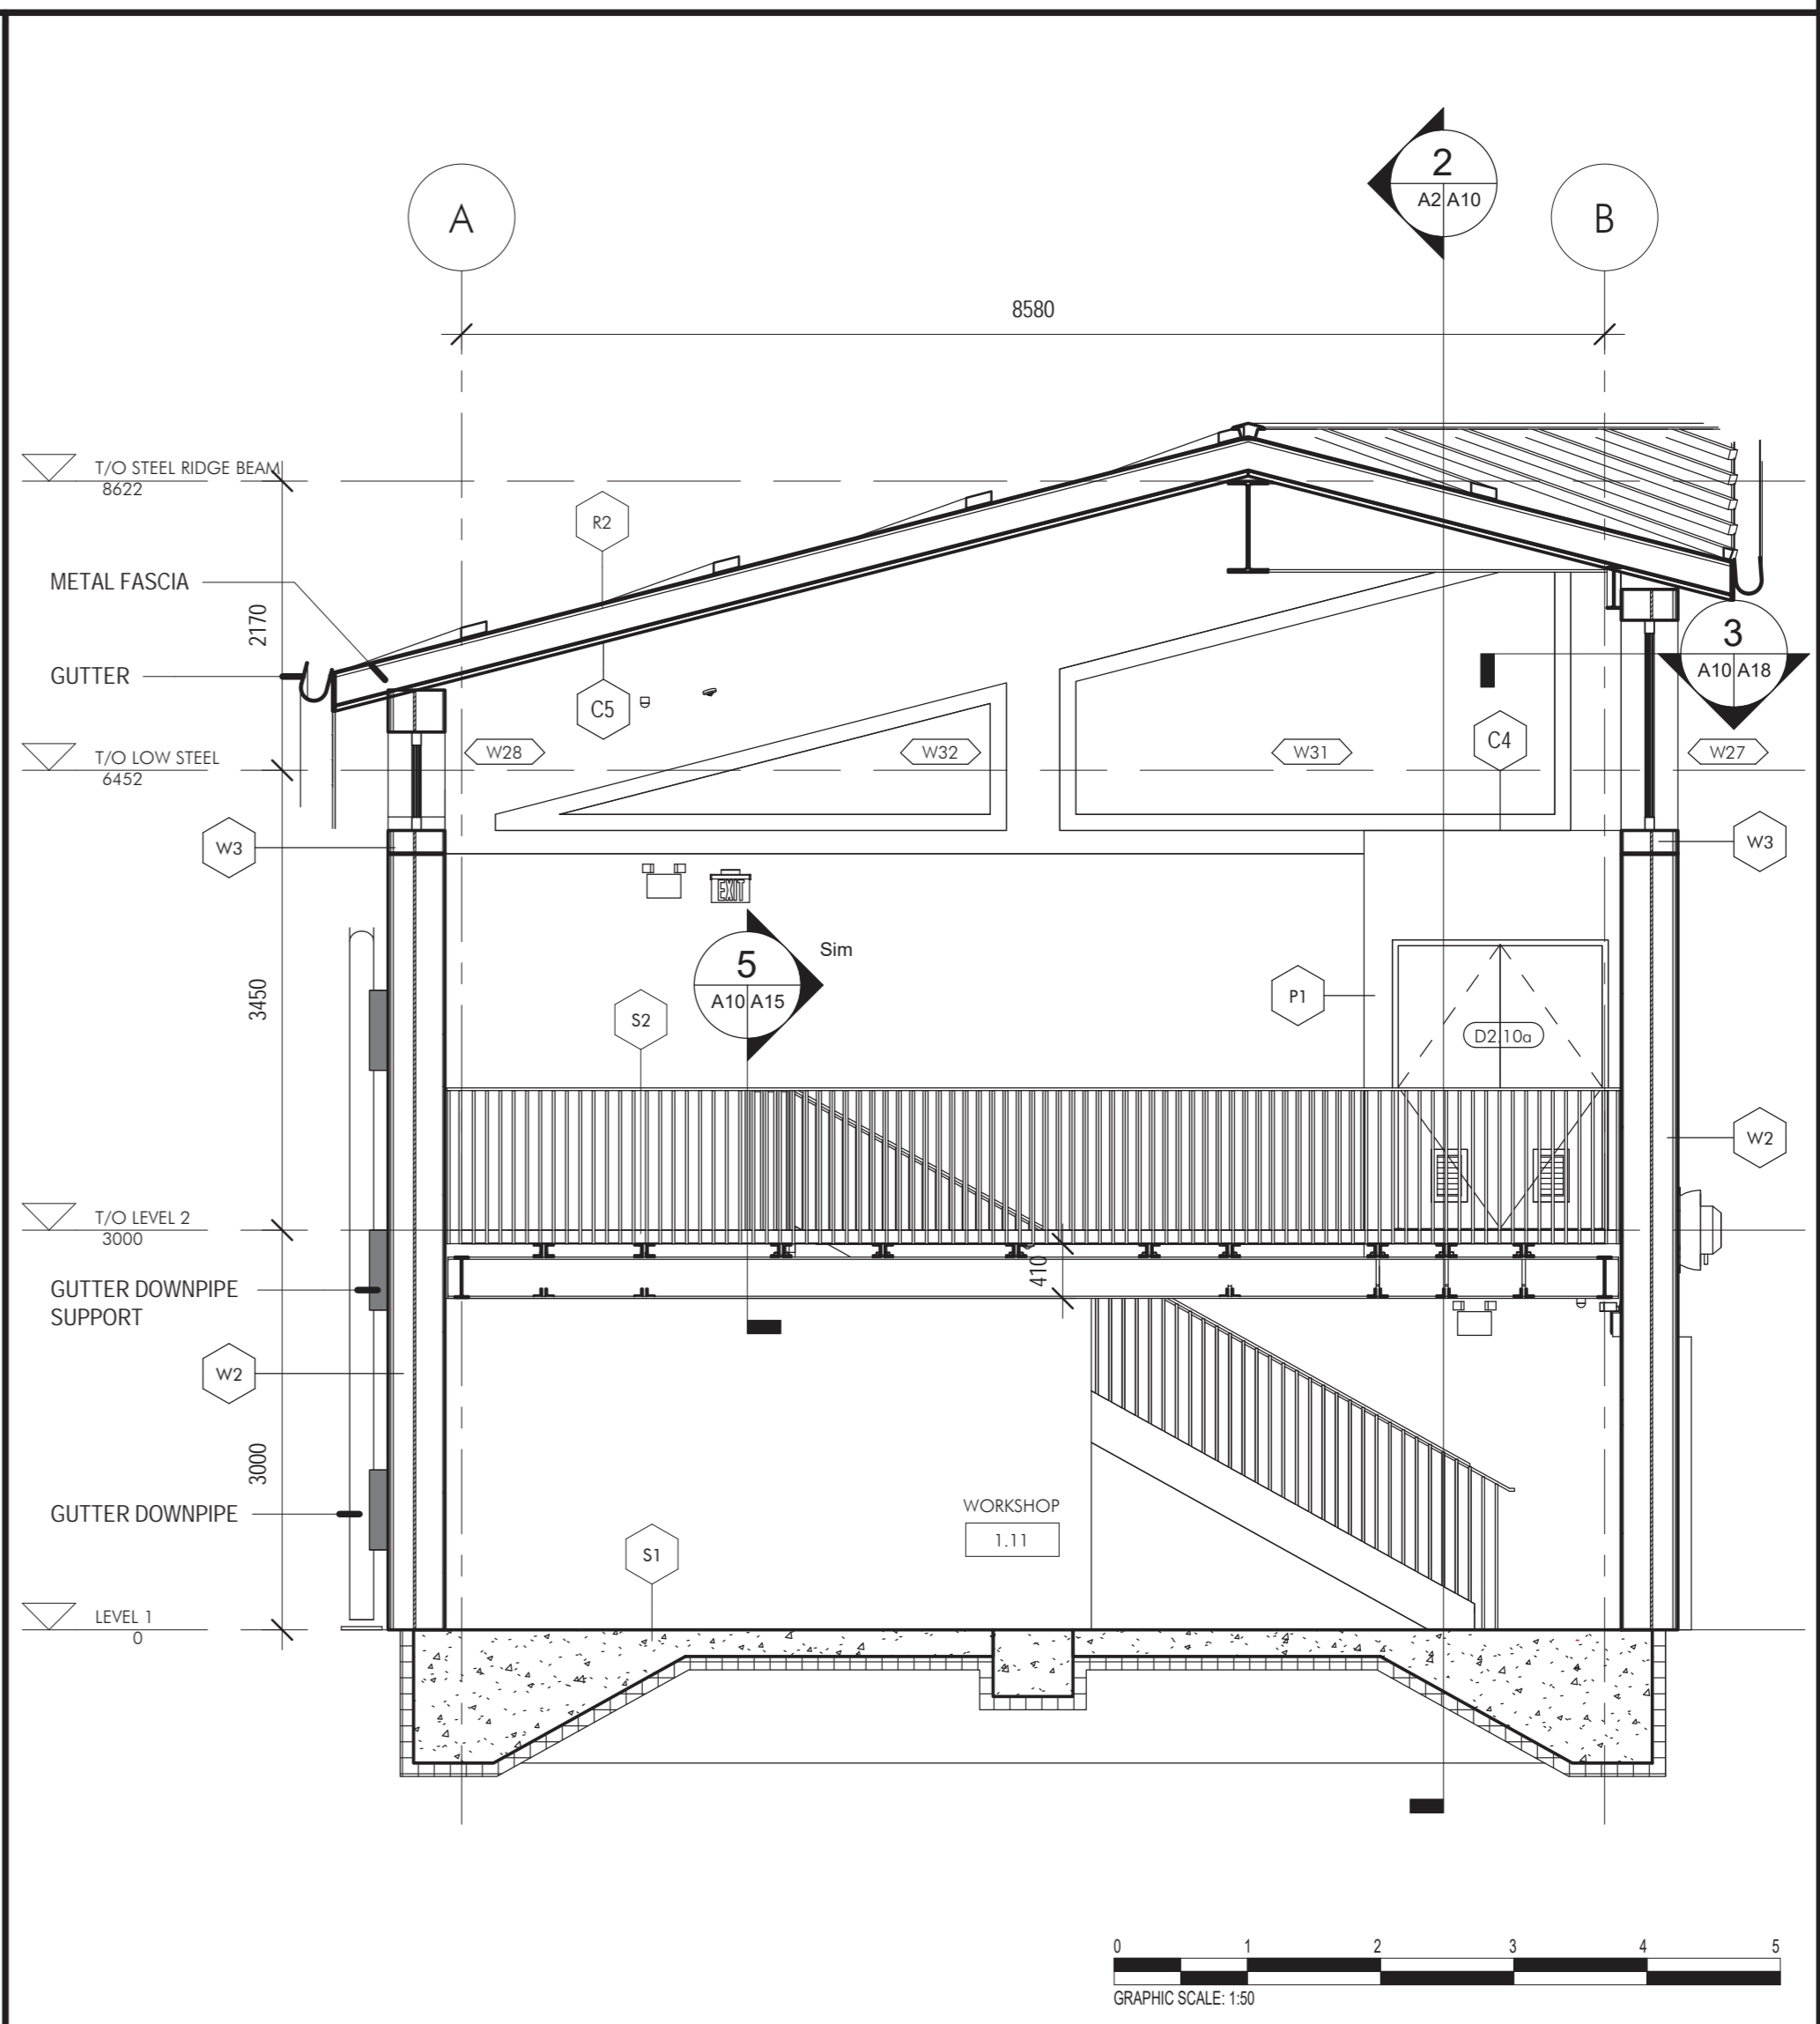

SECTION GG

1:50

5	ISSUED FOR TENDER	17-12-20 20
4	100% SUBMISSION	07-10-20 20
3	RE-ISSUED 99% RESUBMISSION	30-06-20 20
2	99% SUBMISSION	17-03-20 20
1	66% SUBMISSION	29-03-20 20

#	Revision Description	Revision Date
revision		date

Do not scale drawings. Verify all dimensions and conditions on site and immediately notify the Departmental Representative of all discrepancies.

- A Detail No. No. du détail
- B drawing no. - where detail required dessin no. - ou détail exigé
- C drawing no. - where detailed dessin no. - ou détaillé

project title
titre du projet
COBOURG CITY
COBOURG SEARCH AND RESCUE STATION

drawing title
titre du dessin
BUILDING SECTIONS 2

drawn by
dessiné par
KG

designed by
conçu par
AT

approved by
approuvé par

bid office
DFO PROJECT MANAGER
project manager
administrateur de projets

project date
date du projet
2020-12-17

project no.
no. du projet
R.084112.005

drawing no.
dessiné no.
A10