



1 GARAGE INT. DOOR 1:5

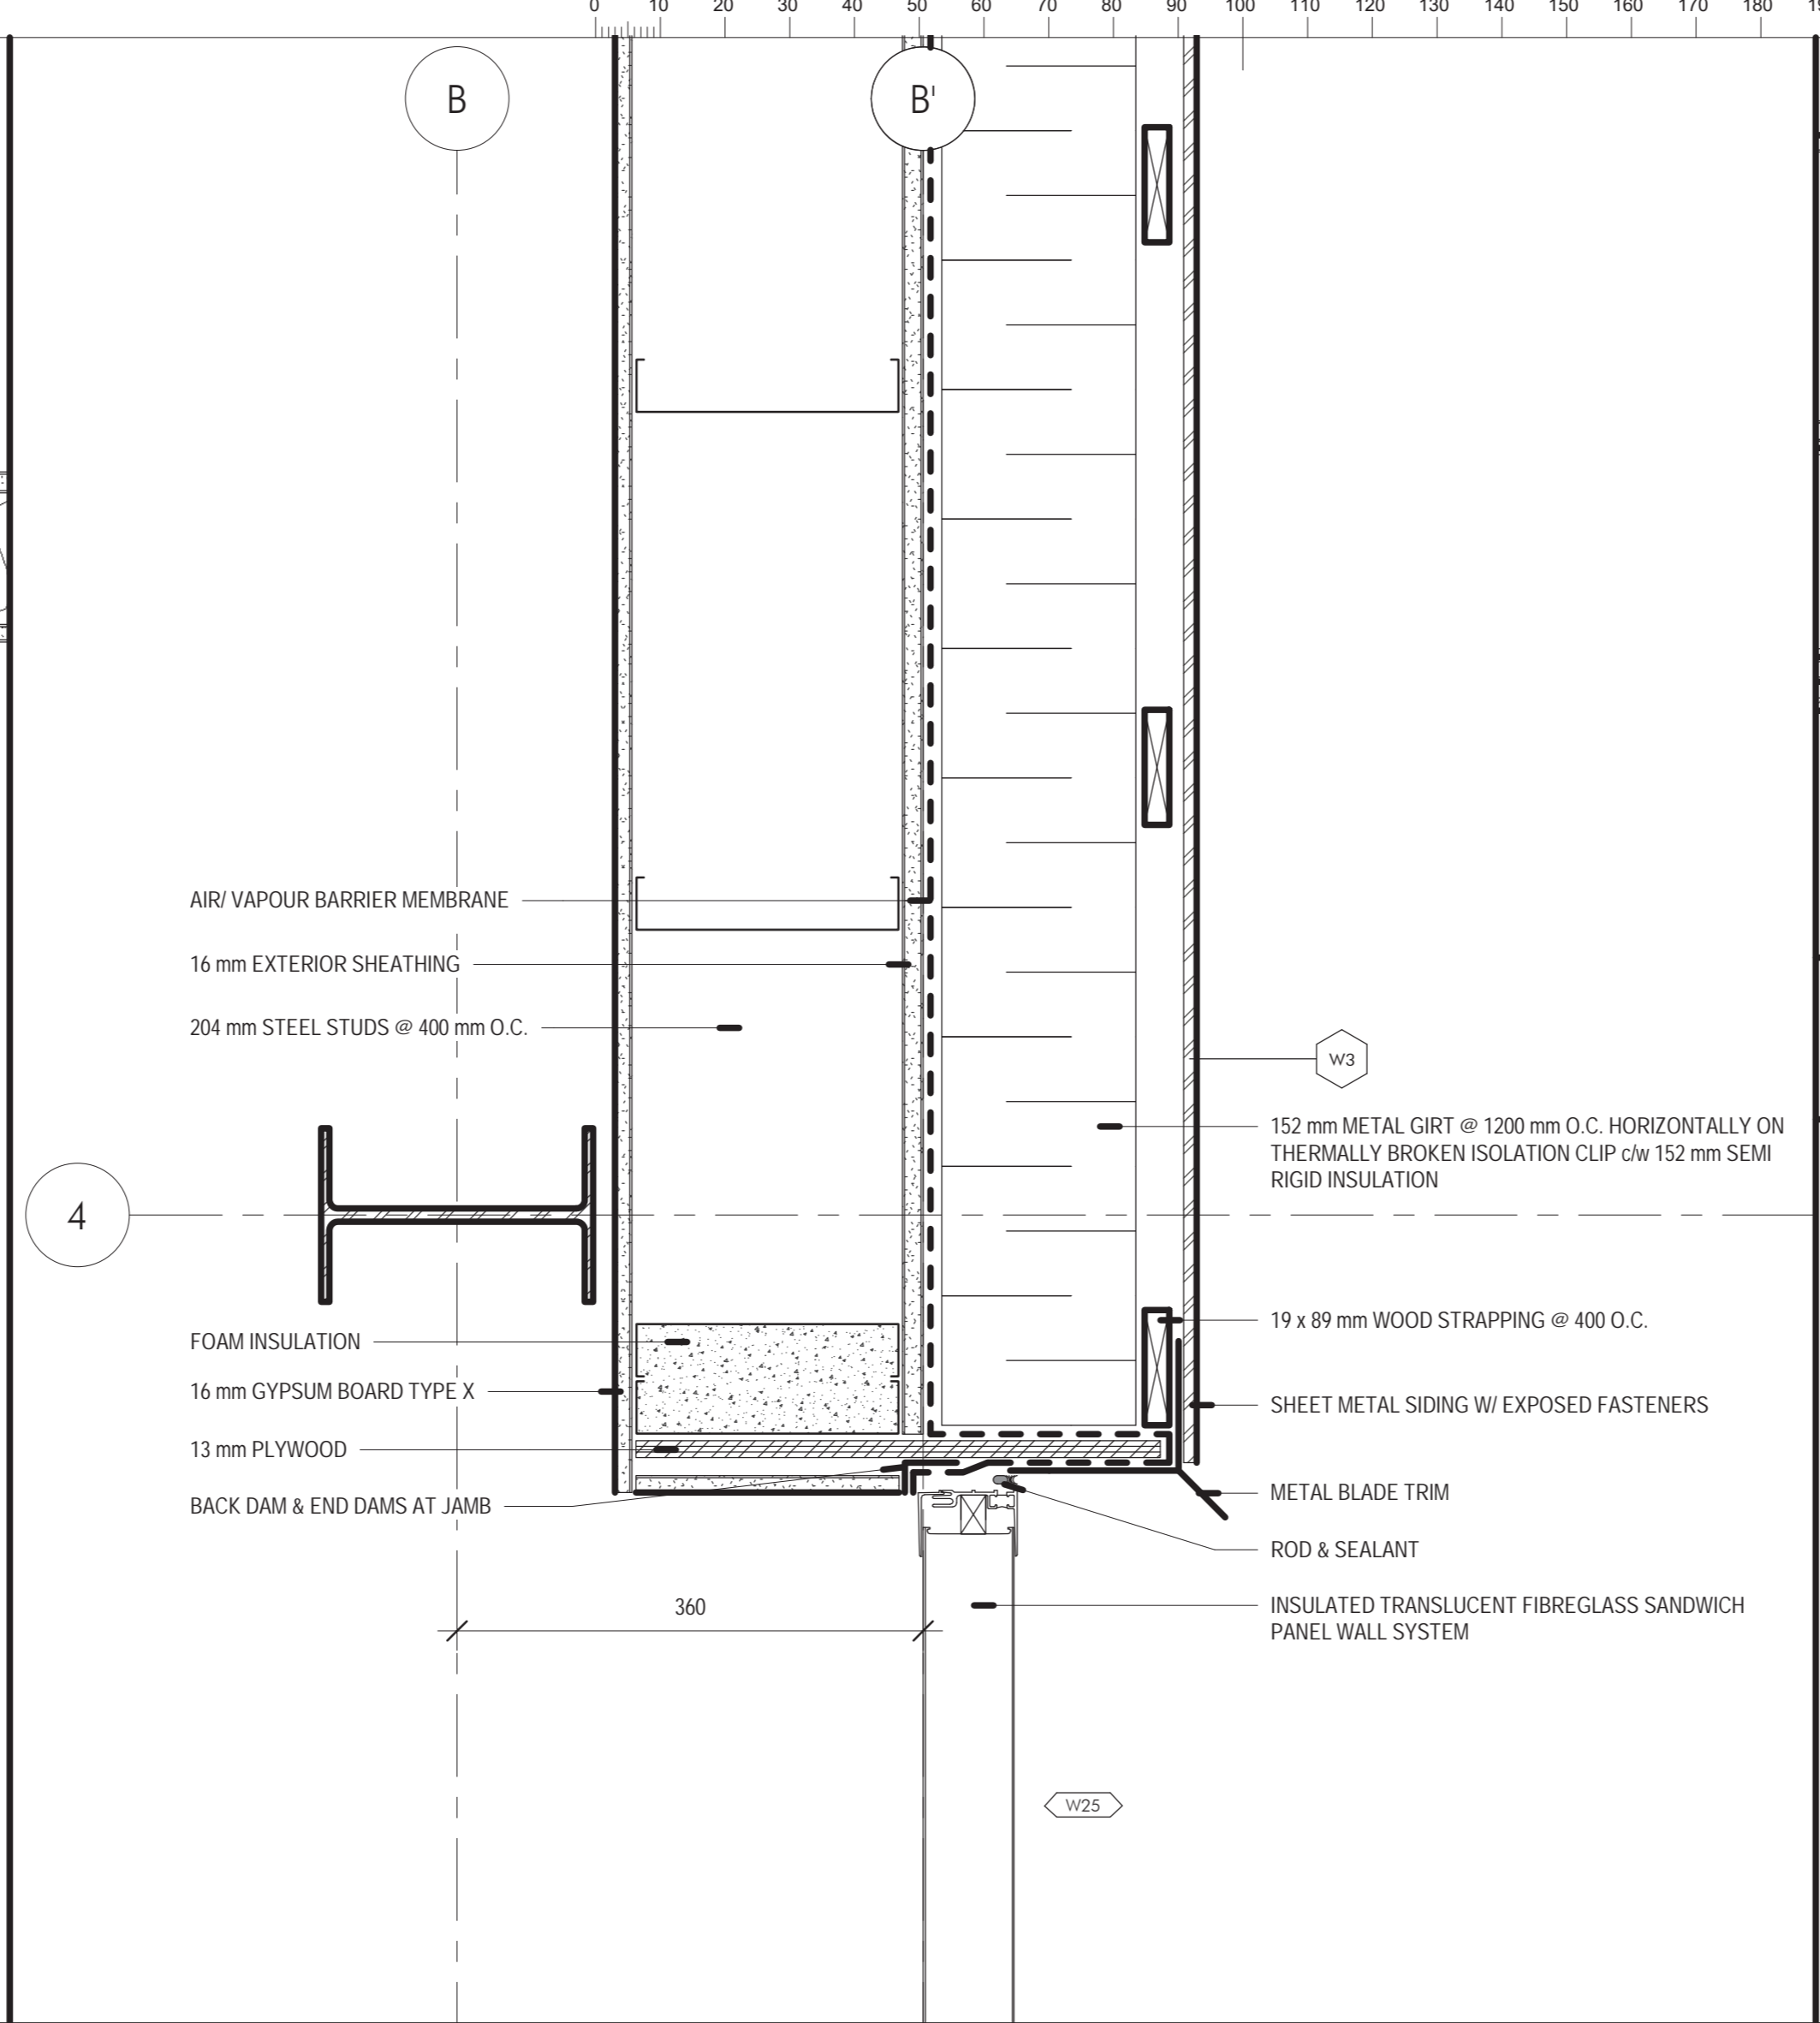

2 GARAGE KALWALL WINDOW JAMB 1:5

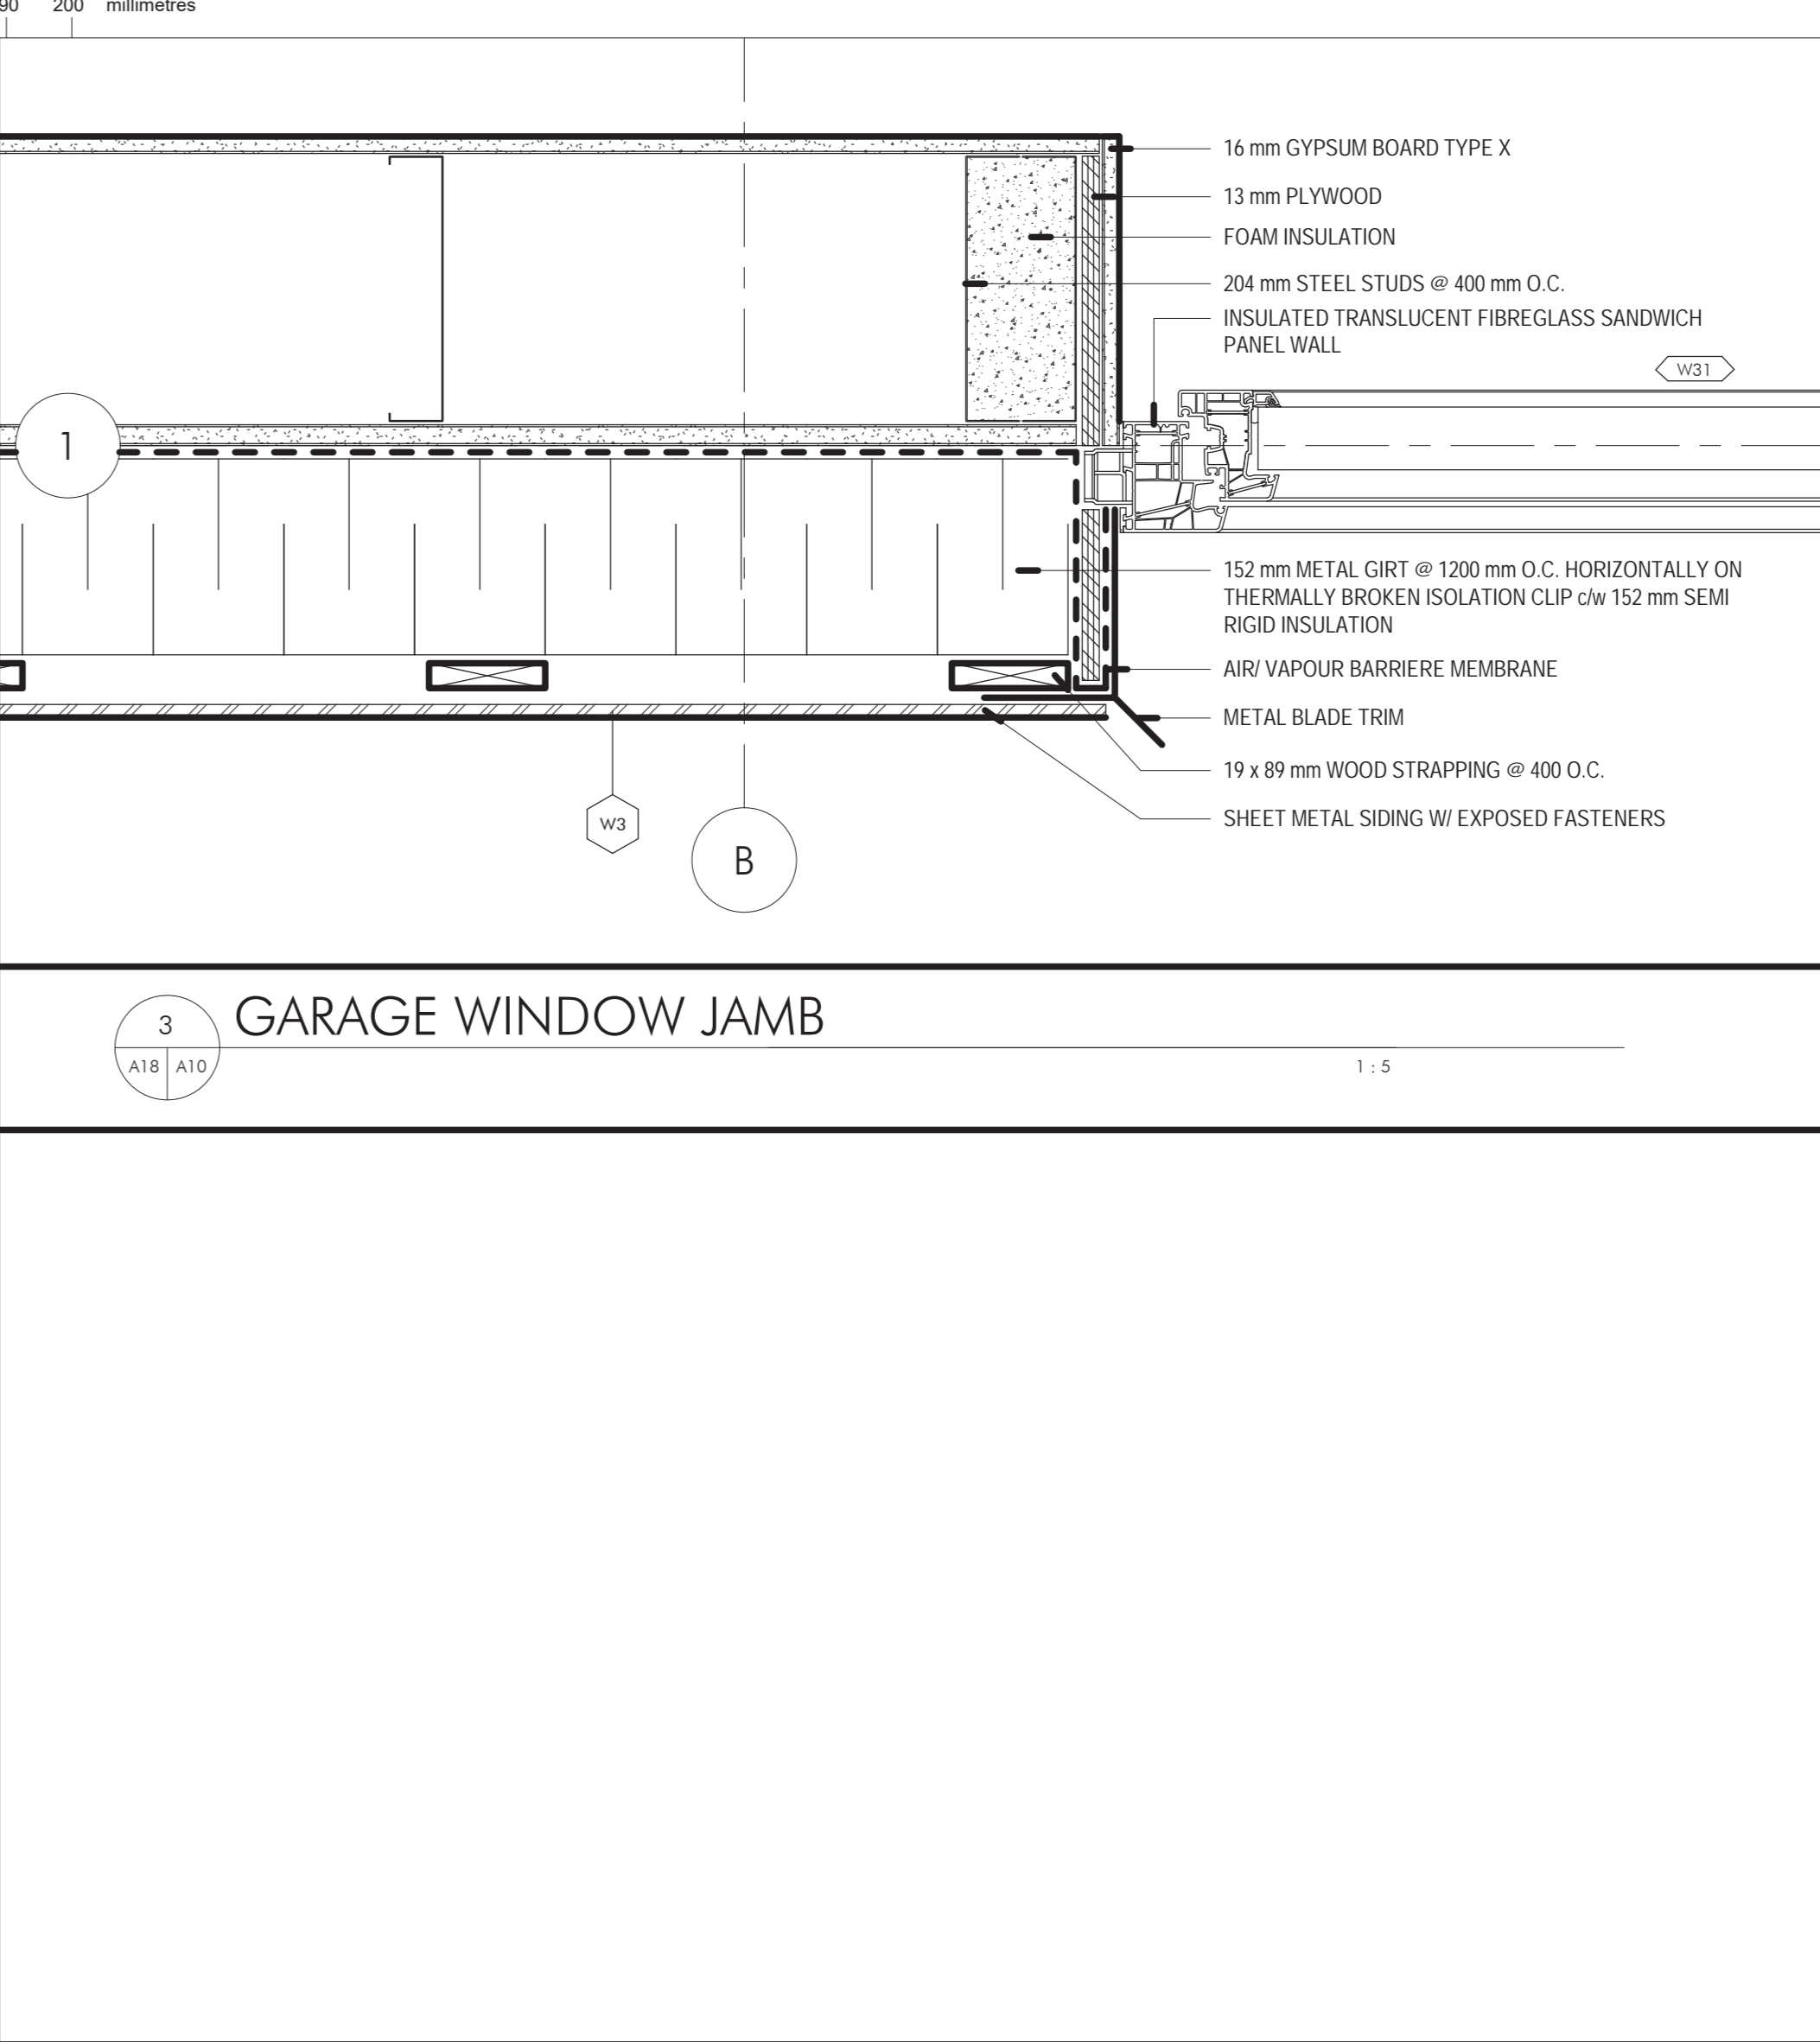

3 GARAGE WINDOW JAMB 1:5

Public Works and Government Services Canada  
Travaux publics et Services gouvernementaux Canada

**Watson MacEwen Teramura Architects**

400-116 Leger Street | Ottawa Ontario | Canada K2P 0C2 | 613.232.0330

#	Revision Description	Revision Date
5	ISSUED FOR TENDER	17-12-20 20
4	100% SUBMISSION	07-10-20 20
3	RE-ISSUED 99% RESUBMISSION	30-06-20 20
2	99% SUBMISSION	17-03-20 20
1	66% SUBMISSION	29-03-20 20

# Revision Description Revision Date

revision date

Do not scale drawings. Verify all dimensions and conditions on site and immediately notify the Departmental Representative of all discrepancies.

A Detail No. No. du détail  
B drawing no. - where detail required dessin no. - ou detail exigé  
C drawing no. - where detailed dessin no. - ou detaille

project title  
titre du projet

COBOURG CITY  
COBOURG SEARCH

drawing title  
titre du dessin

GARAGE - PLAN DETAILS

drawn by  
dessiné par

KG

designed by  
conçu par

AT

approved by  
approuvé par

bid office  
DFO PROJECT MANAGER

project manager  
administrateur de projets

project date  
date du projet

2020-12-17

project no.  
no. du projet

R.084112.005

drawing no.  
dessiné no.

A18