

Public Works and Government Services Canada
Travaux publics et Services gouvernementaux Canada

Watson MacEwen Teramura Architects

400-116 Leglar Street | Ottawa Ontario | Canada K2P 0C2 | 613.232.0330

5	ISSUED FOR TENDER	17-12-2020
4	100% SUBMISSION	07-10-2020
3	RE-ISSUED 99% RESUBMISSION	30-06-2020
2	99% SUBMISSION	17-03-2020
1	66% SUBMISSION	29-03-2020

#	Revision Description	Revision Date
revision		date

Do not scale drawings. Verify all dimensions and conditions on site and immediately notify the Departmental Representative of all discrepancies.

A Detail No. - where detail required
B drawing no. - where detail required
C drawing no. - where detailed

project title
titre du projet
COBOURG CITY
COBOURG SEARCH

drawing title
titre du dessin
RESIDENCE - SECTION DETAILS

drawn by
dessiné par
KG

designed by
conçu par
AT

approved by
approuvé par

bid office
bureau de soumission
DFO PROJECT MANAGER

project manager
administrateur de projets




project date
date du projet
2020-12-17

project no.
no. du projet
R.084112.005

drawing no.
dessiné no.
A12

1 RES. PORCH & W1 CONNECTION 1:5

2 RES. WINDOW HEAD & SILL - TYP. 1:5

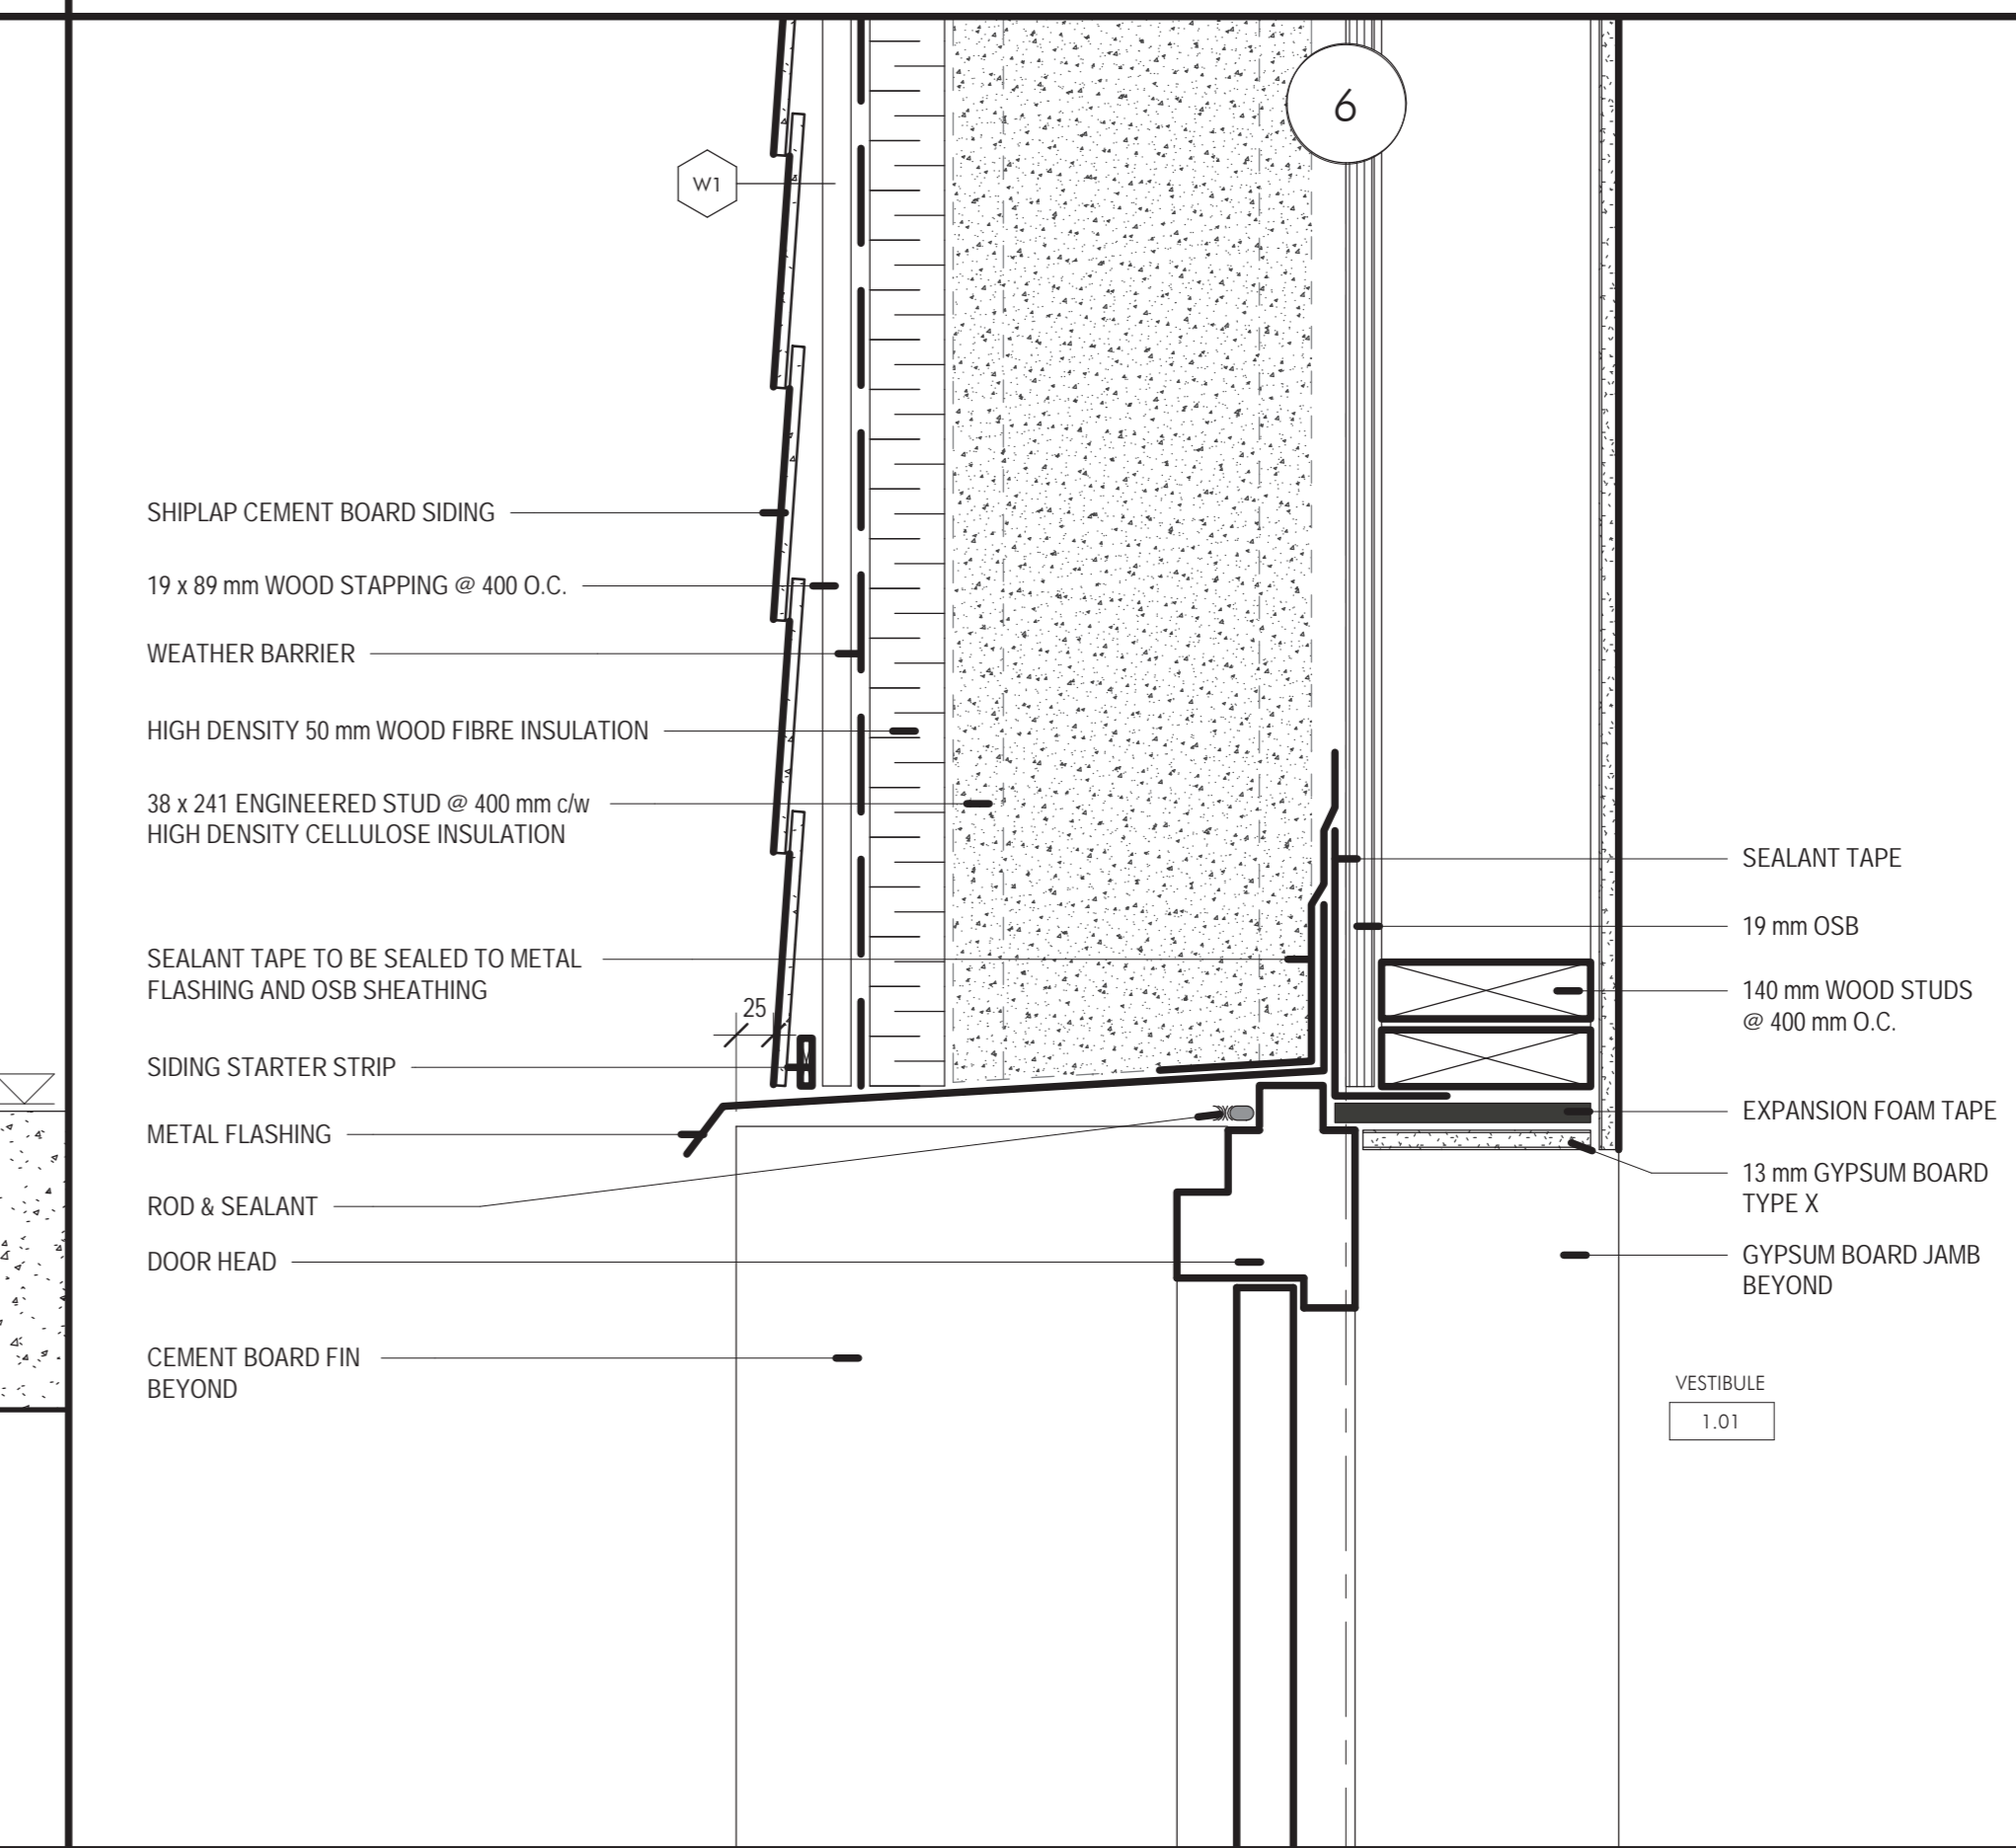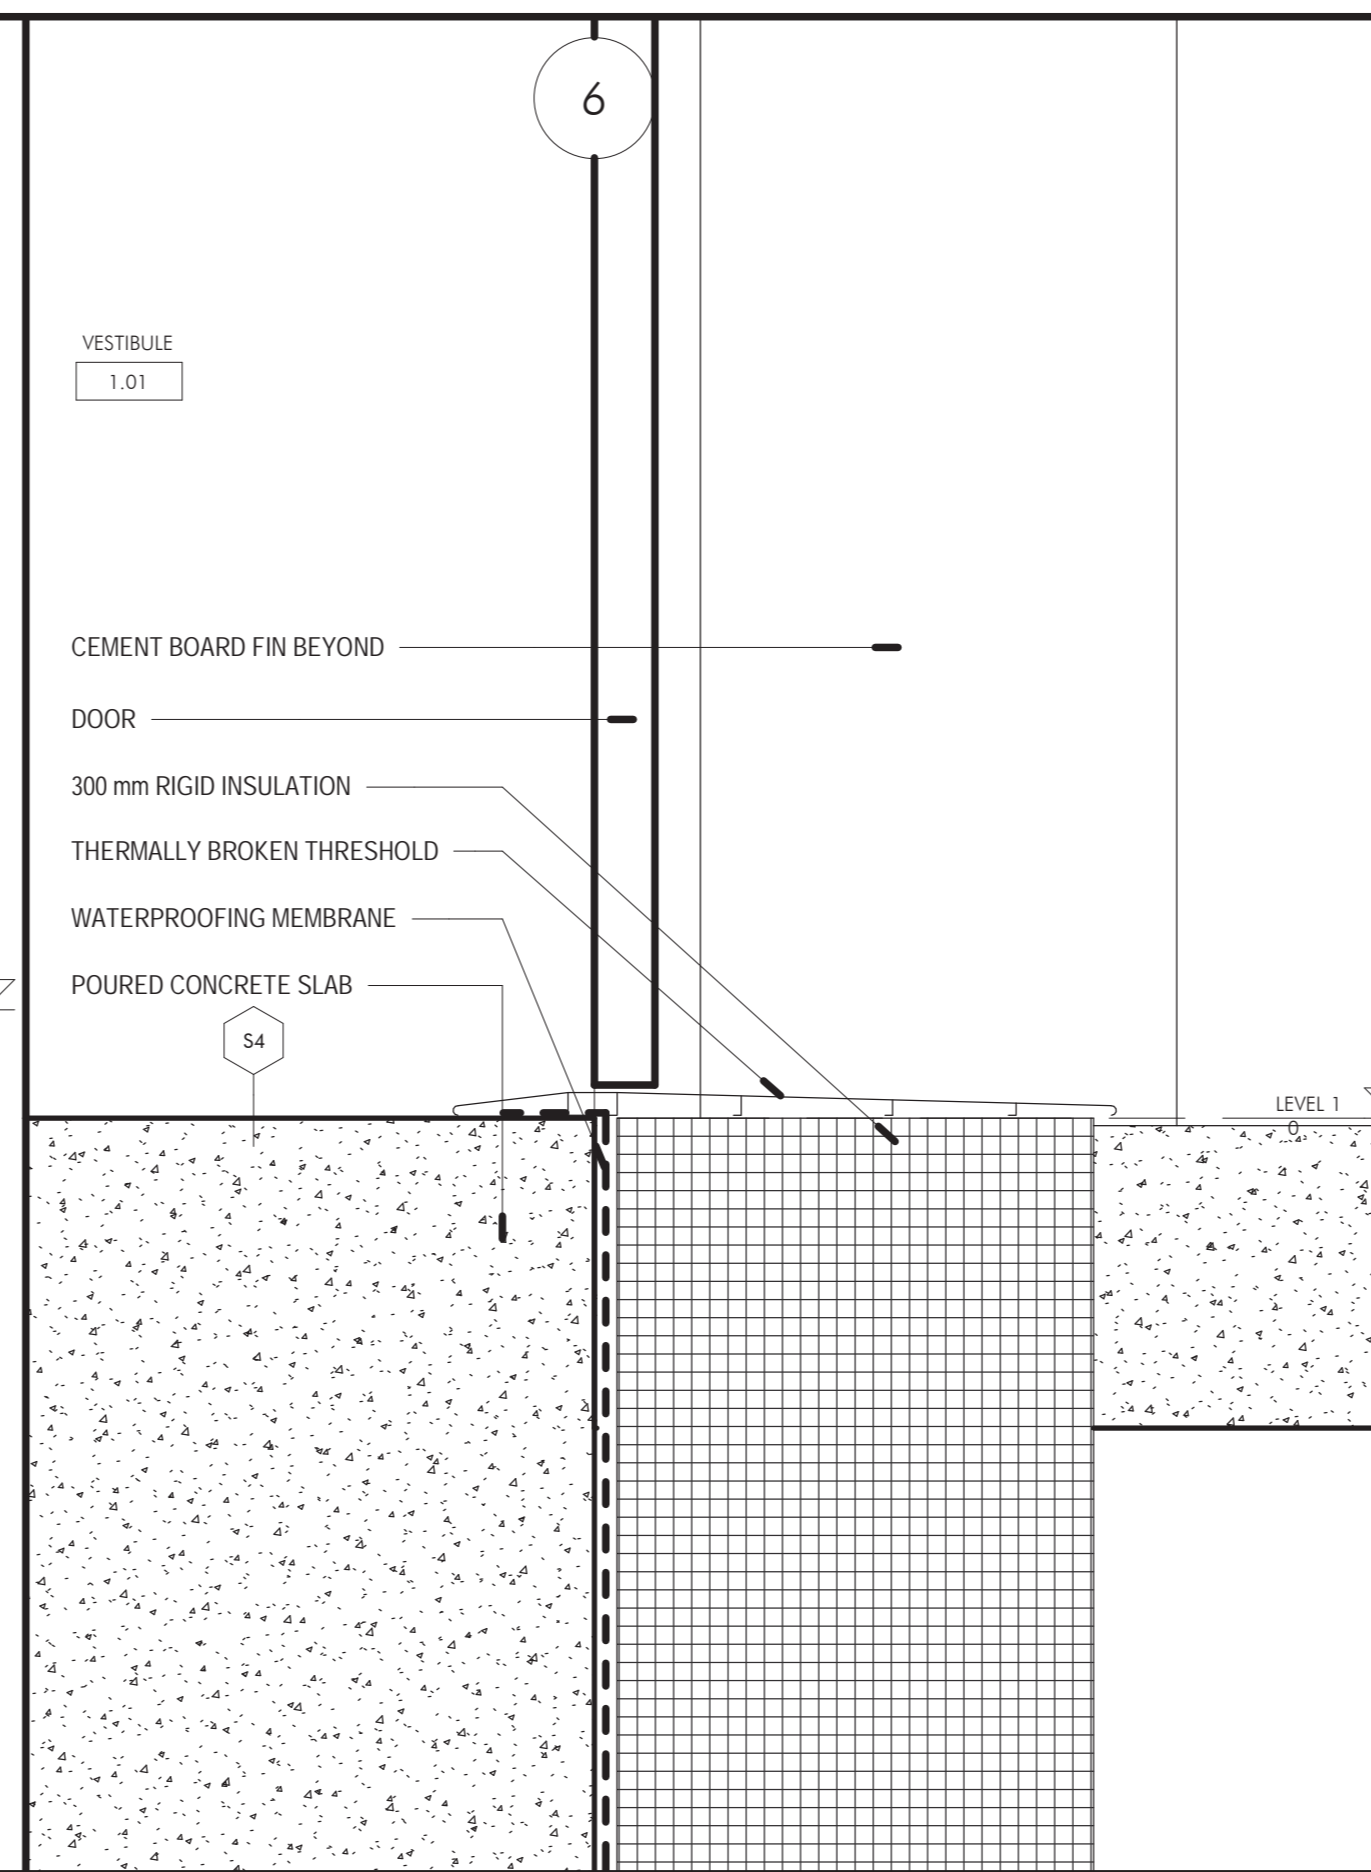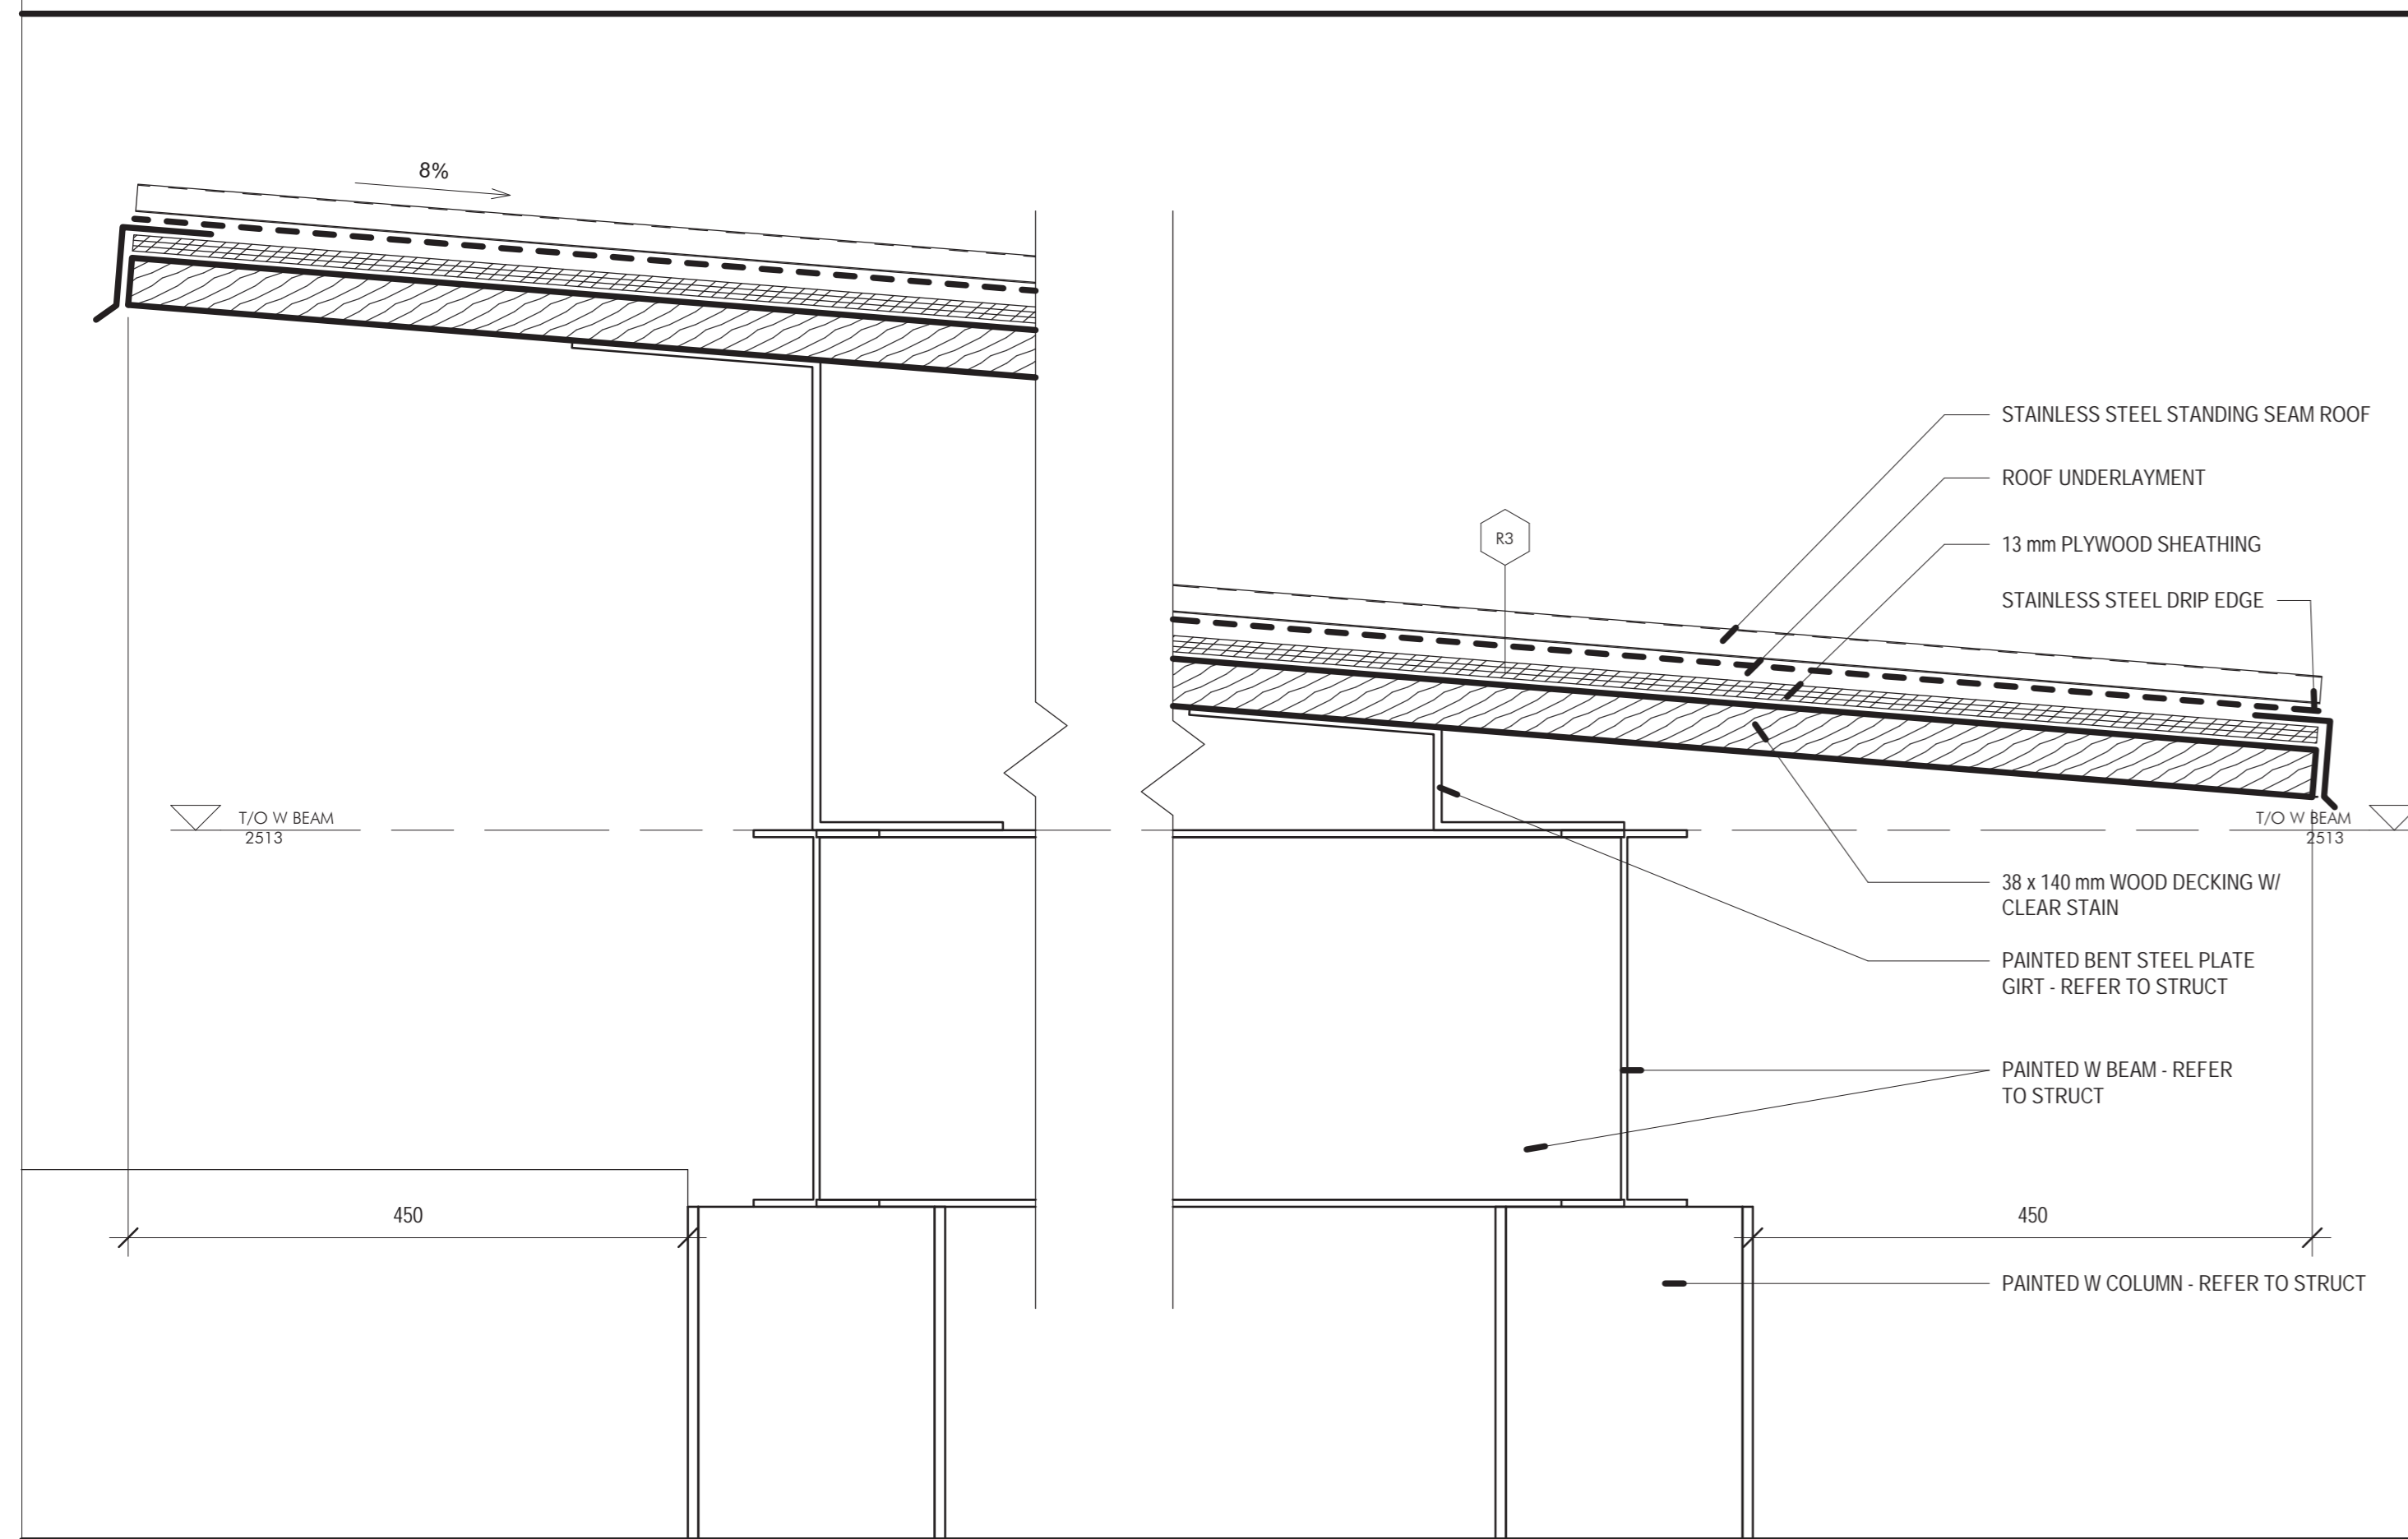

3 RES. PORCH 1:5

4 RES. EXT. DOOR SILL - TYP. 1:5

5 RES. DOOR HEAD - TYP. 1:5