

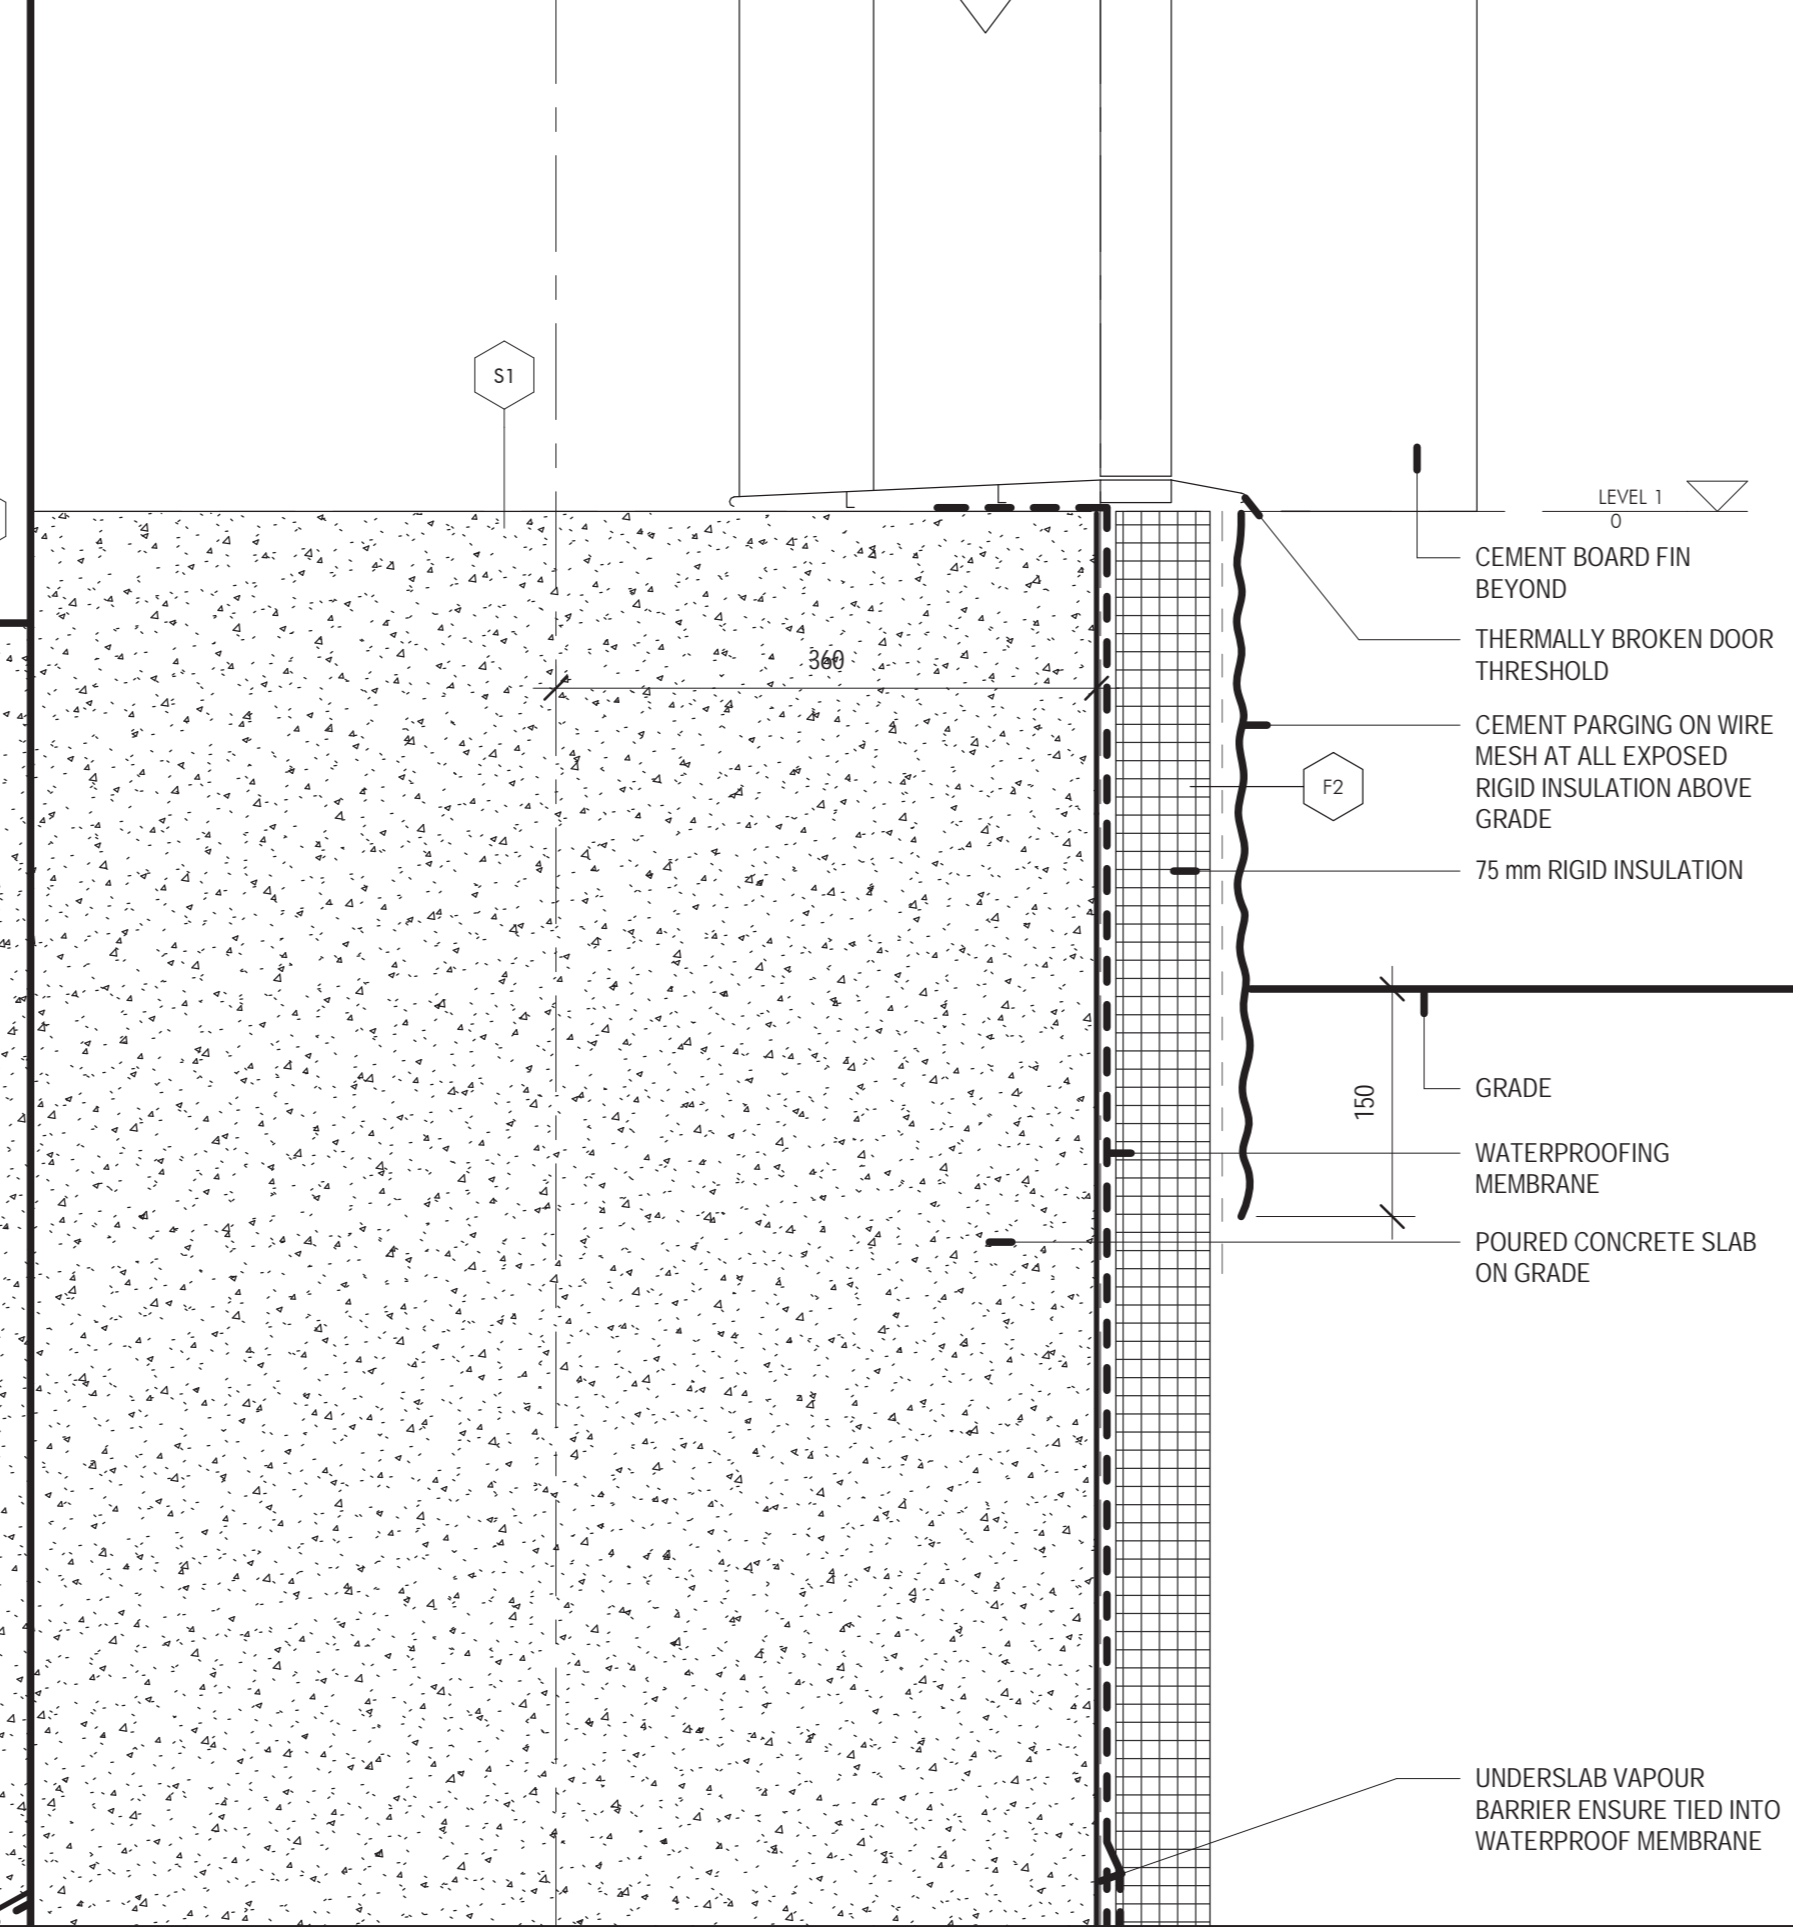
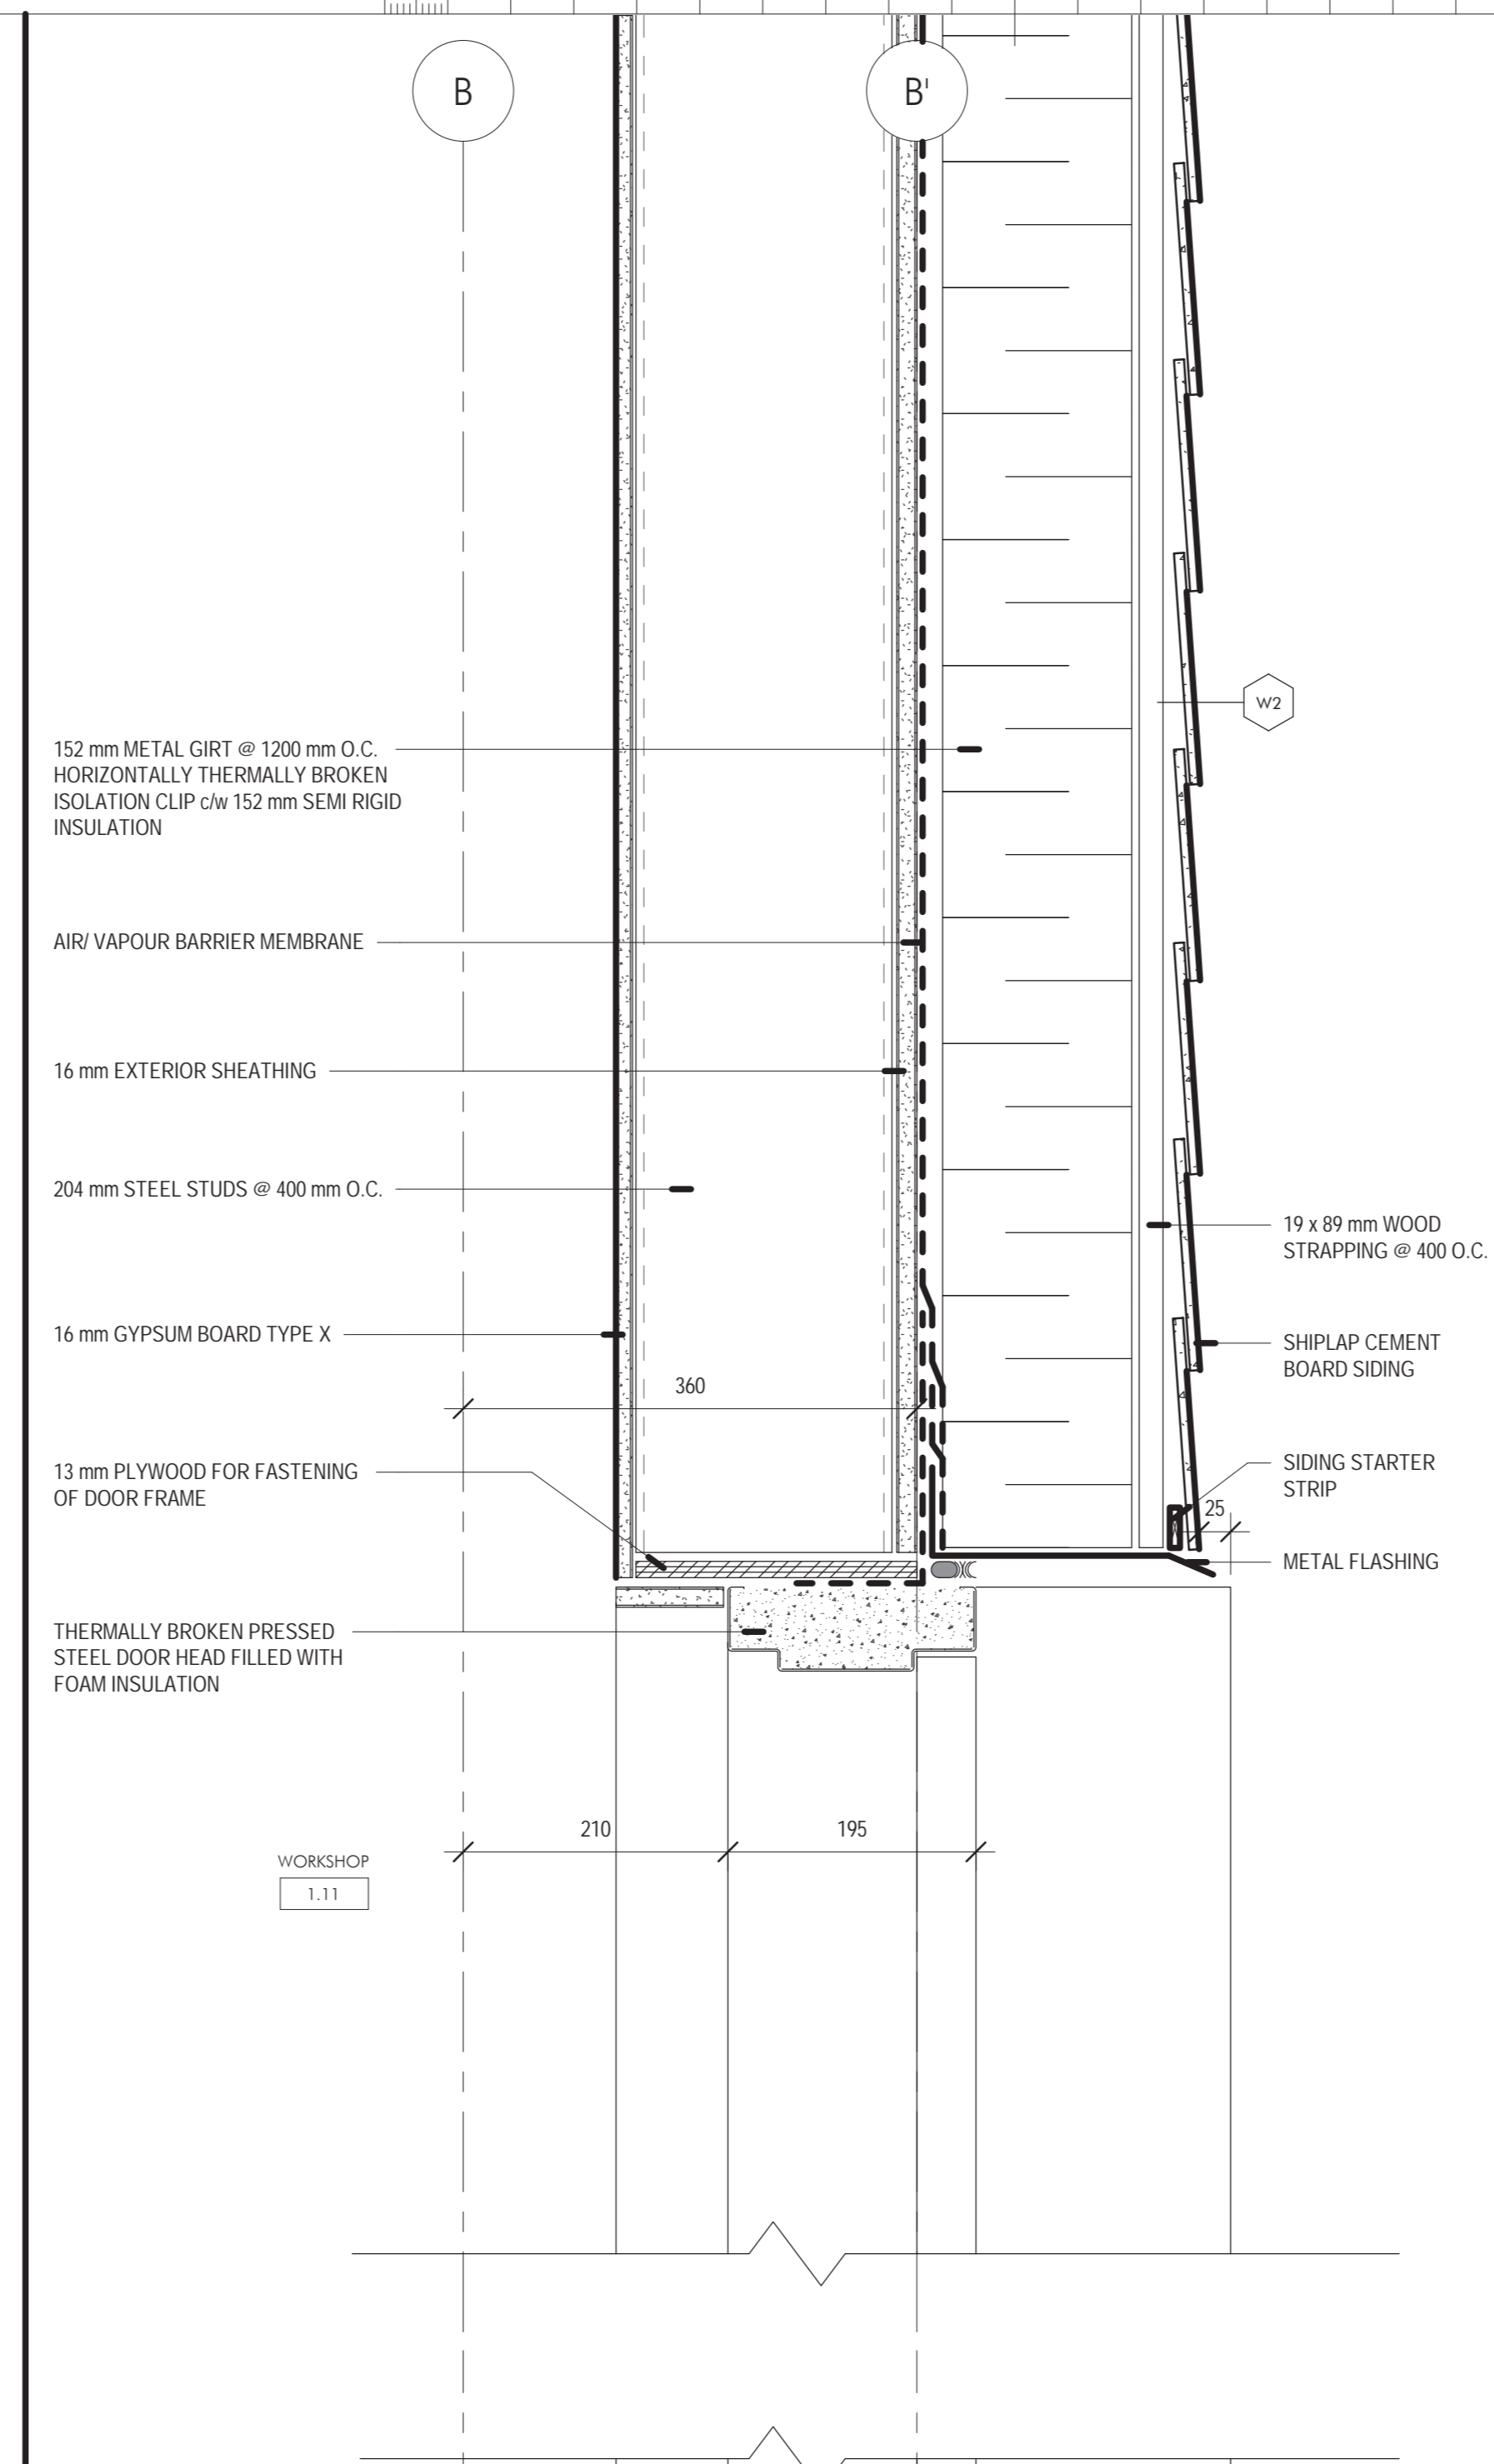


1 GARAGE DOOR HEAD
1:5

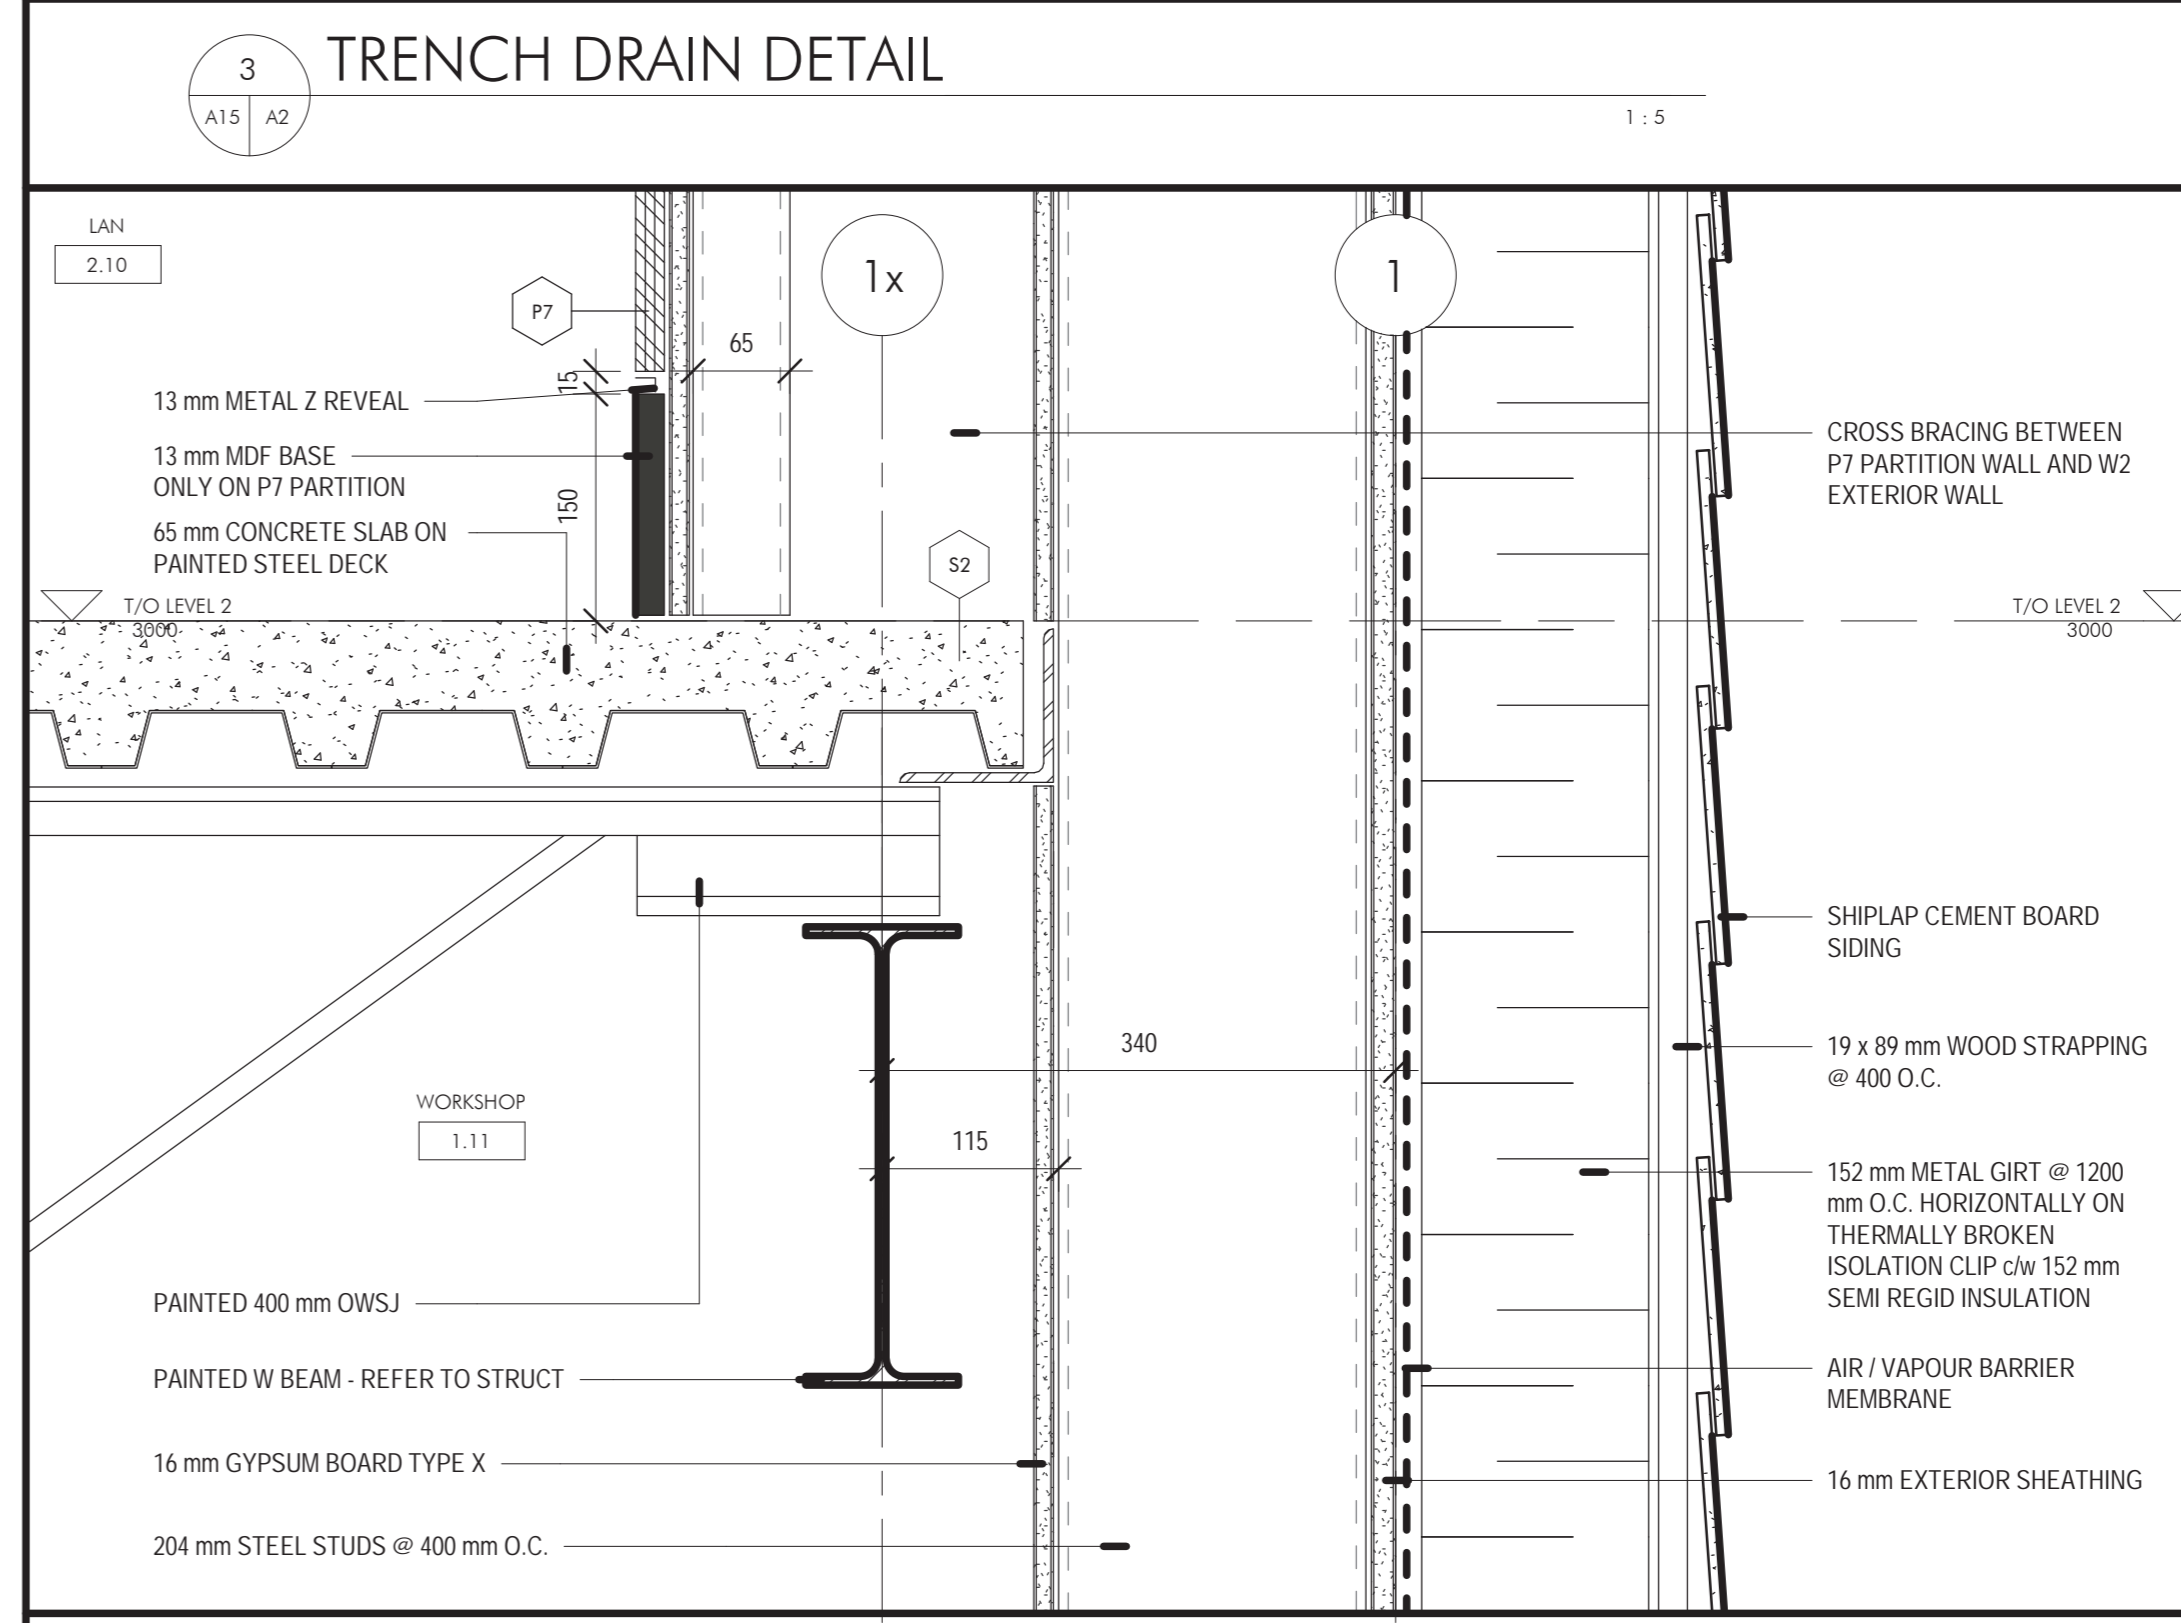

2 GARAGE TYP. DOOR HEAD & SILL
1:5

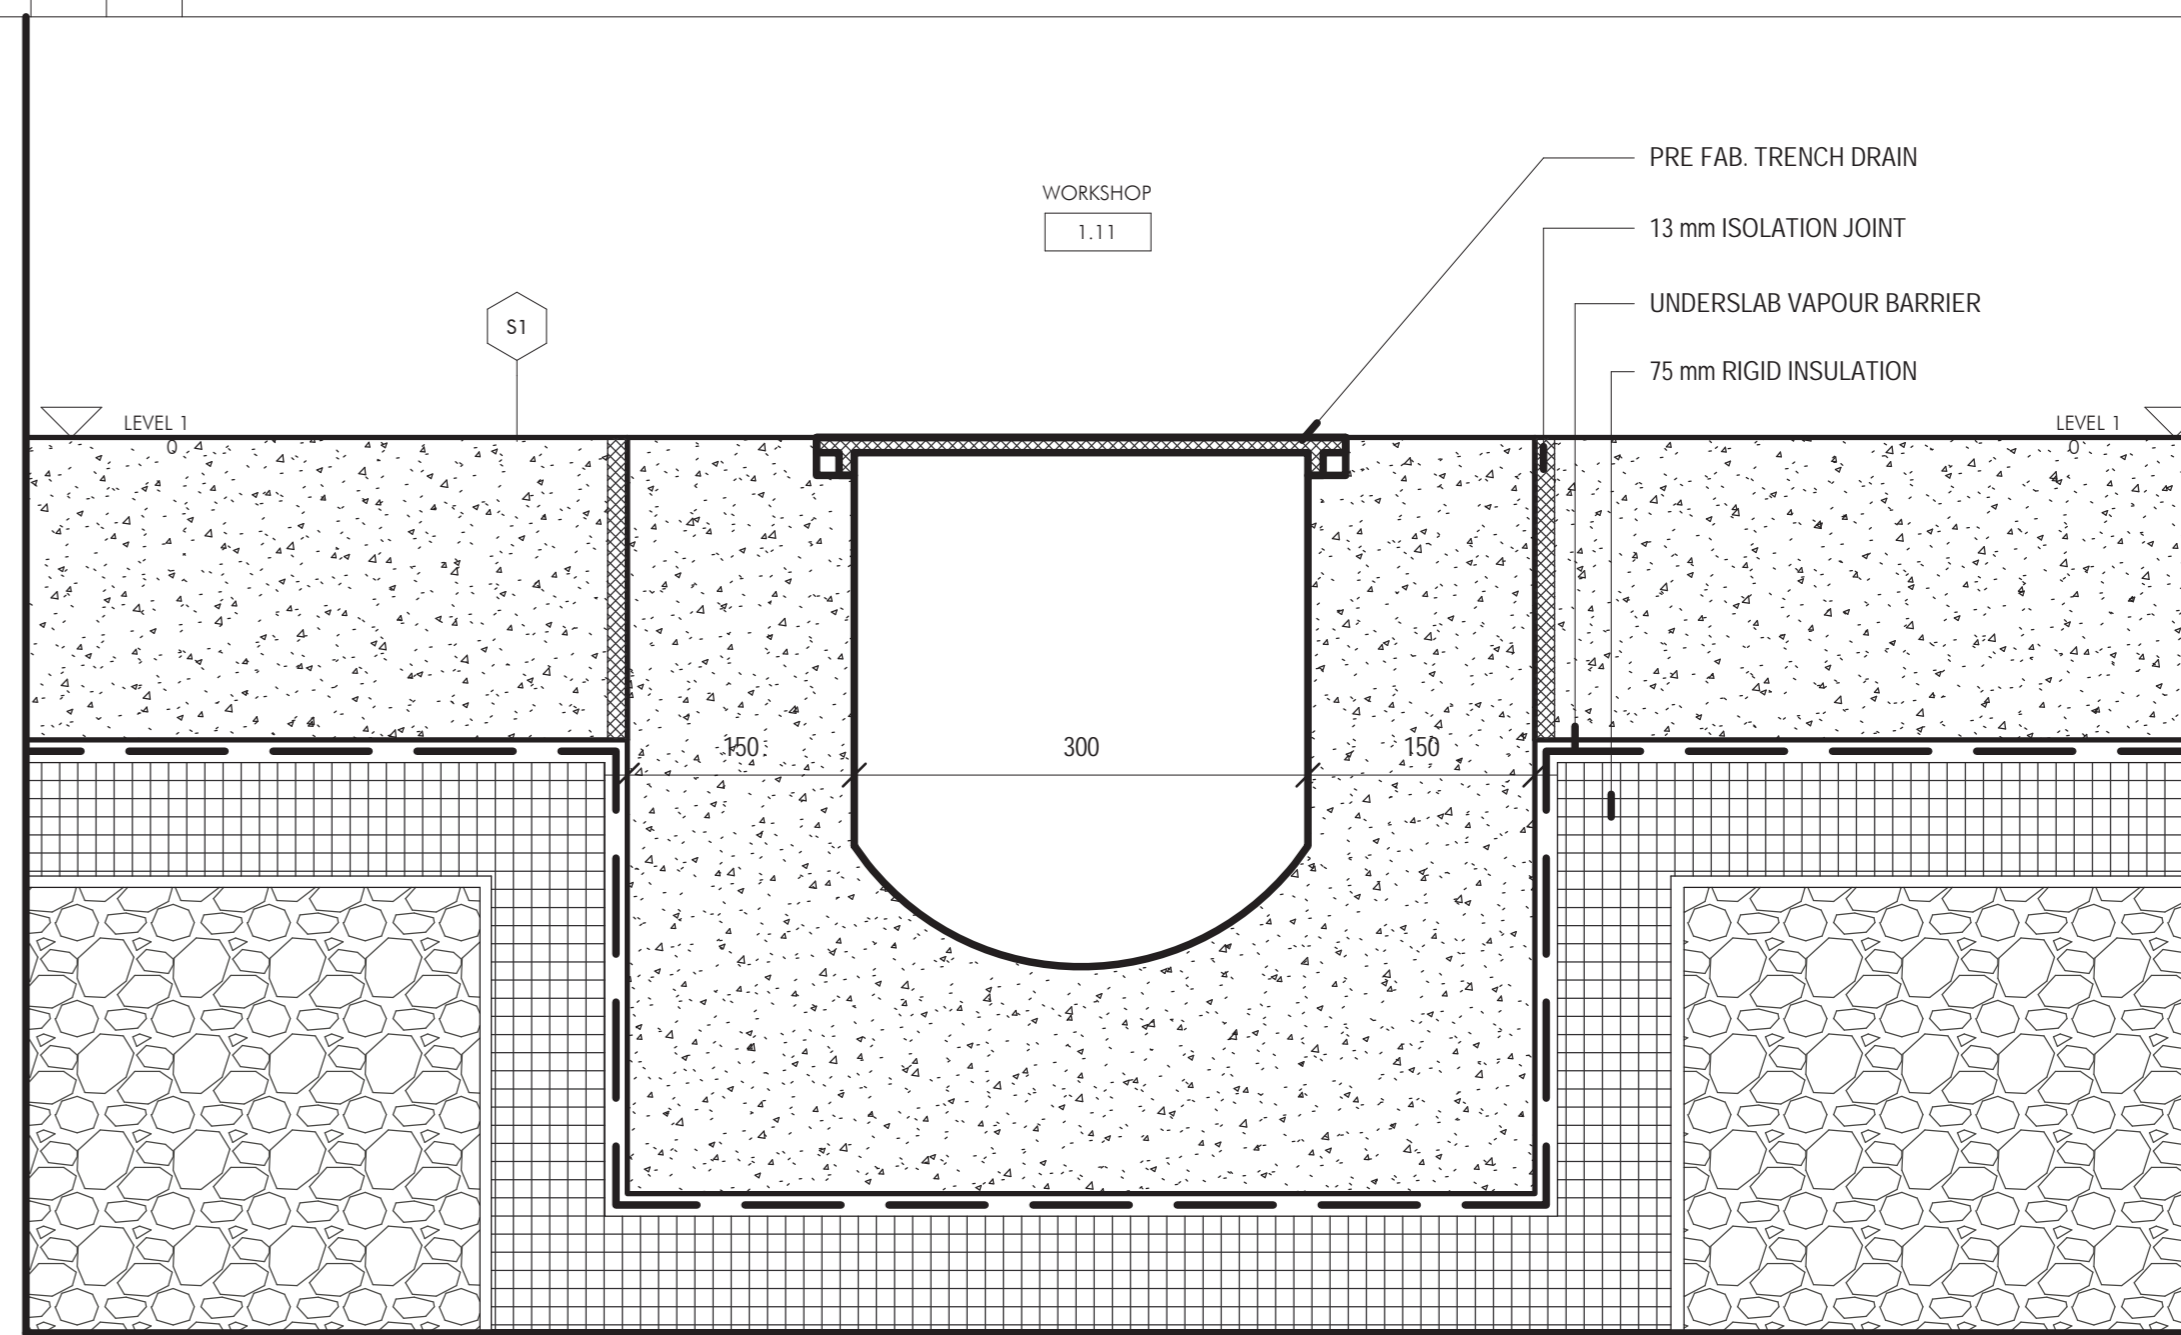

3 TRENCH DRAIN DETAIL
1:5

4 GARAGE MEZZANINE @ EXT. WALL
1:5

5 GARAGE MEZZANINE RAILING EDGE
1:5

Watson MacEwen Teramura Architects

400-116 Leger Street | Ottawa Ontario | Canada K2P 0C2 | 613.232.0330

#	Revision Description	Revision Date
5	ISSUED FOR TENDER	17-12-2020
4	100% SUBMISSION	07-10-2020
3	RE-ISSUED 99% RESUBMISSION	30-06-2020
2	99% SUBMISSION	17-03-2020
1	66% SUBMISSION	29-03-2020

