



1 C2 & C6 BULKHEAD
A13 | A4
1:5

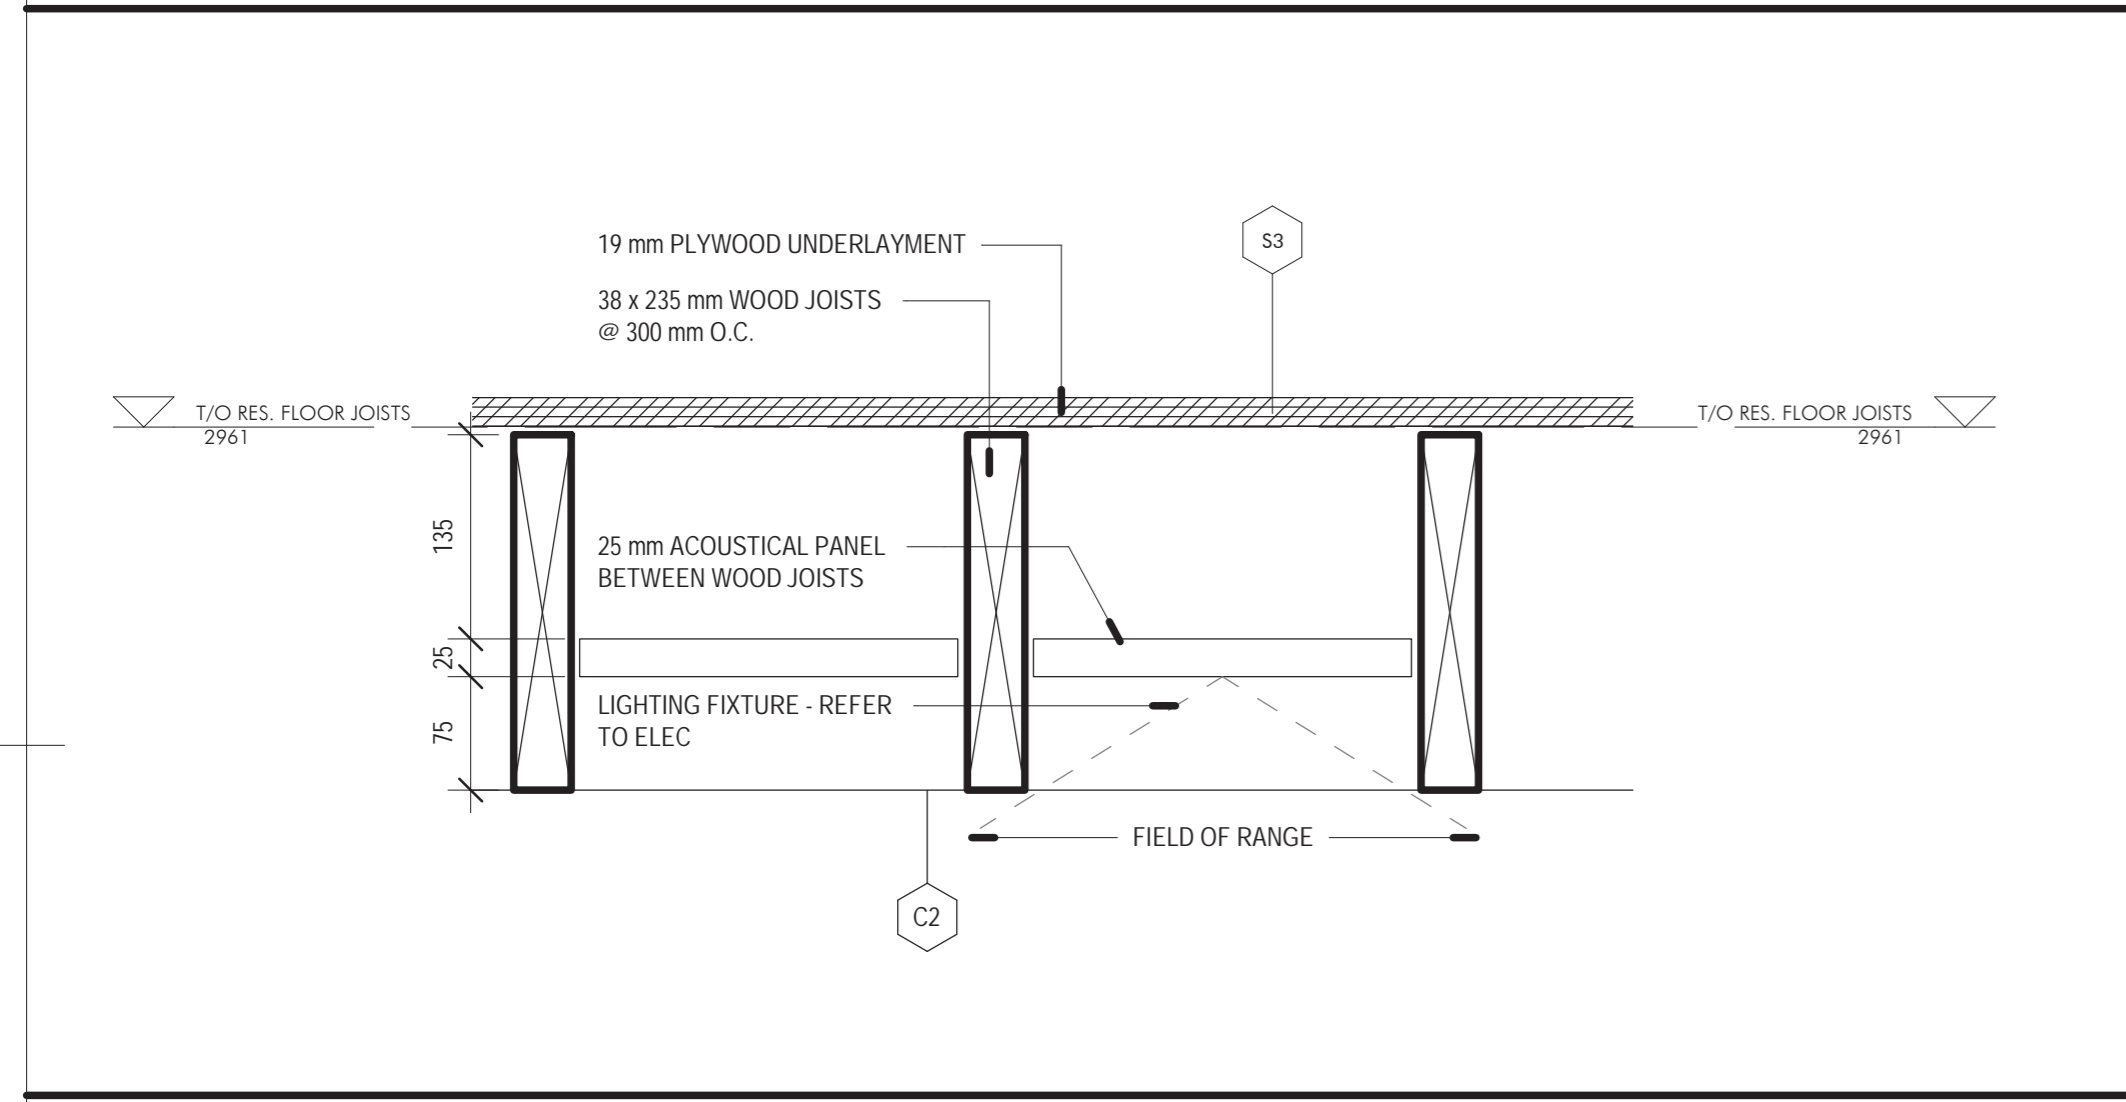

2 C2 WOOD JOISTS
A13 | A4
1:5

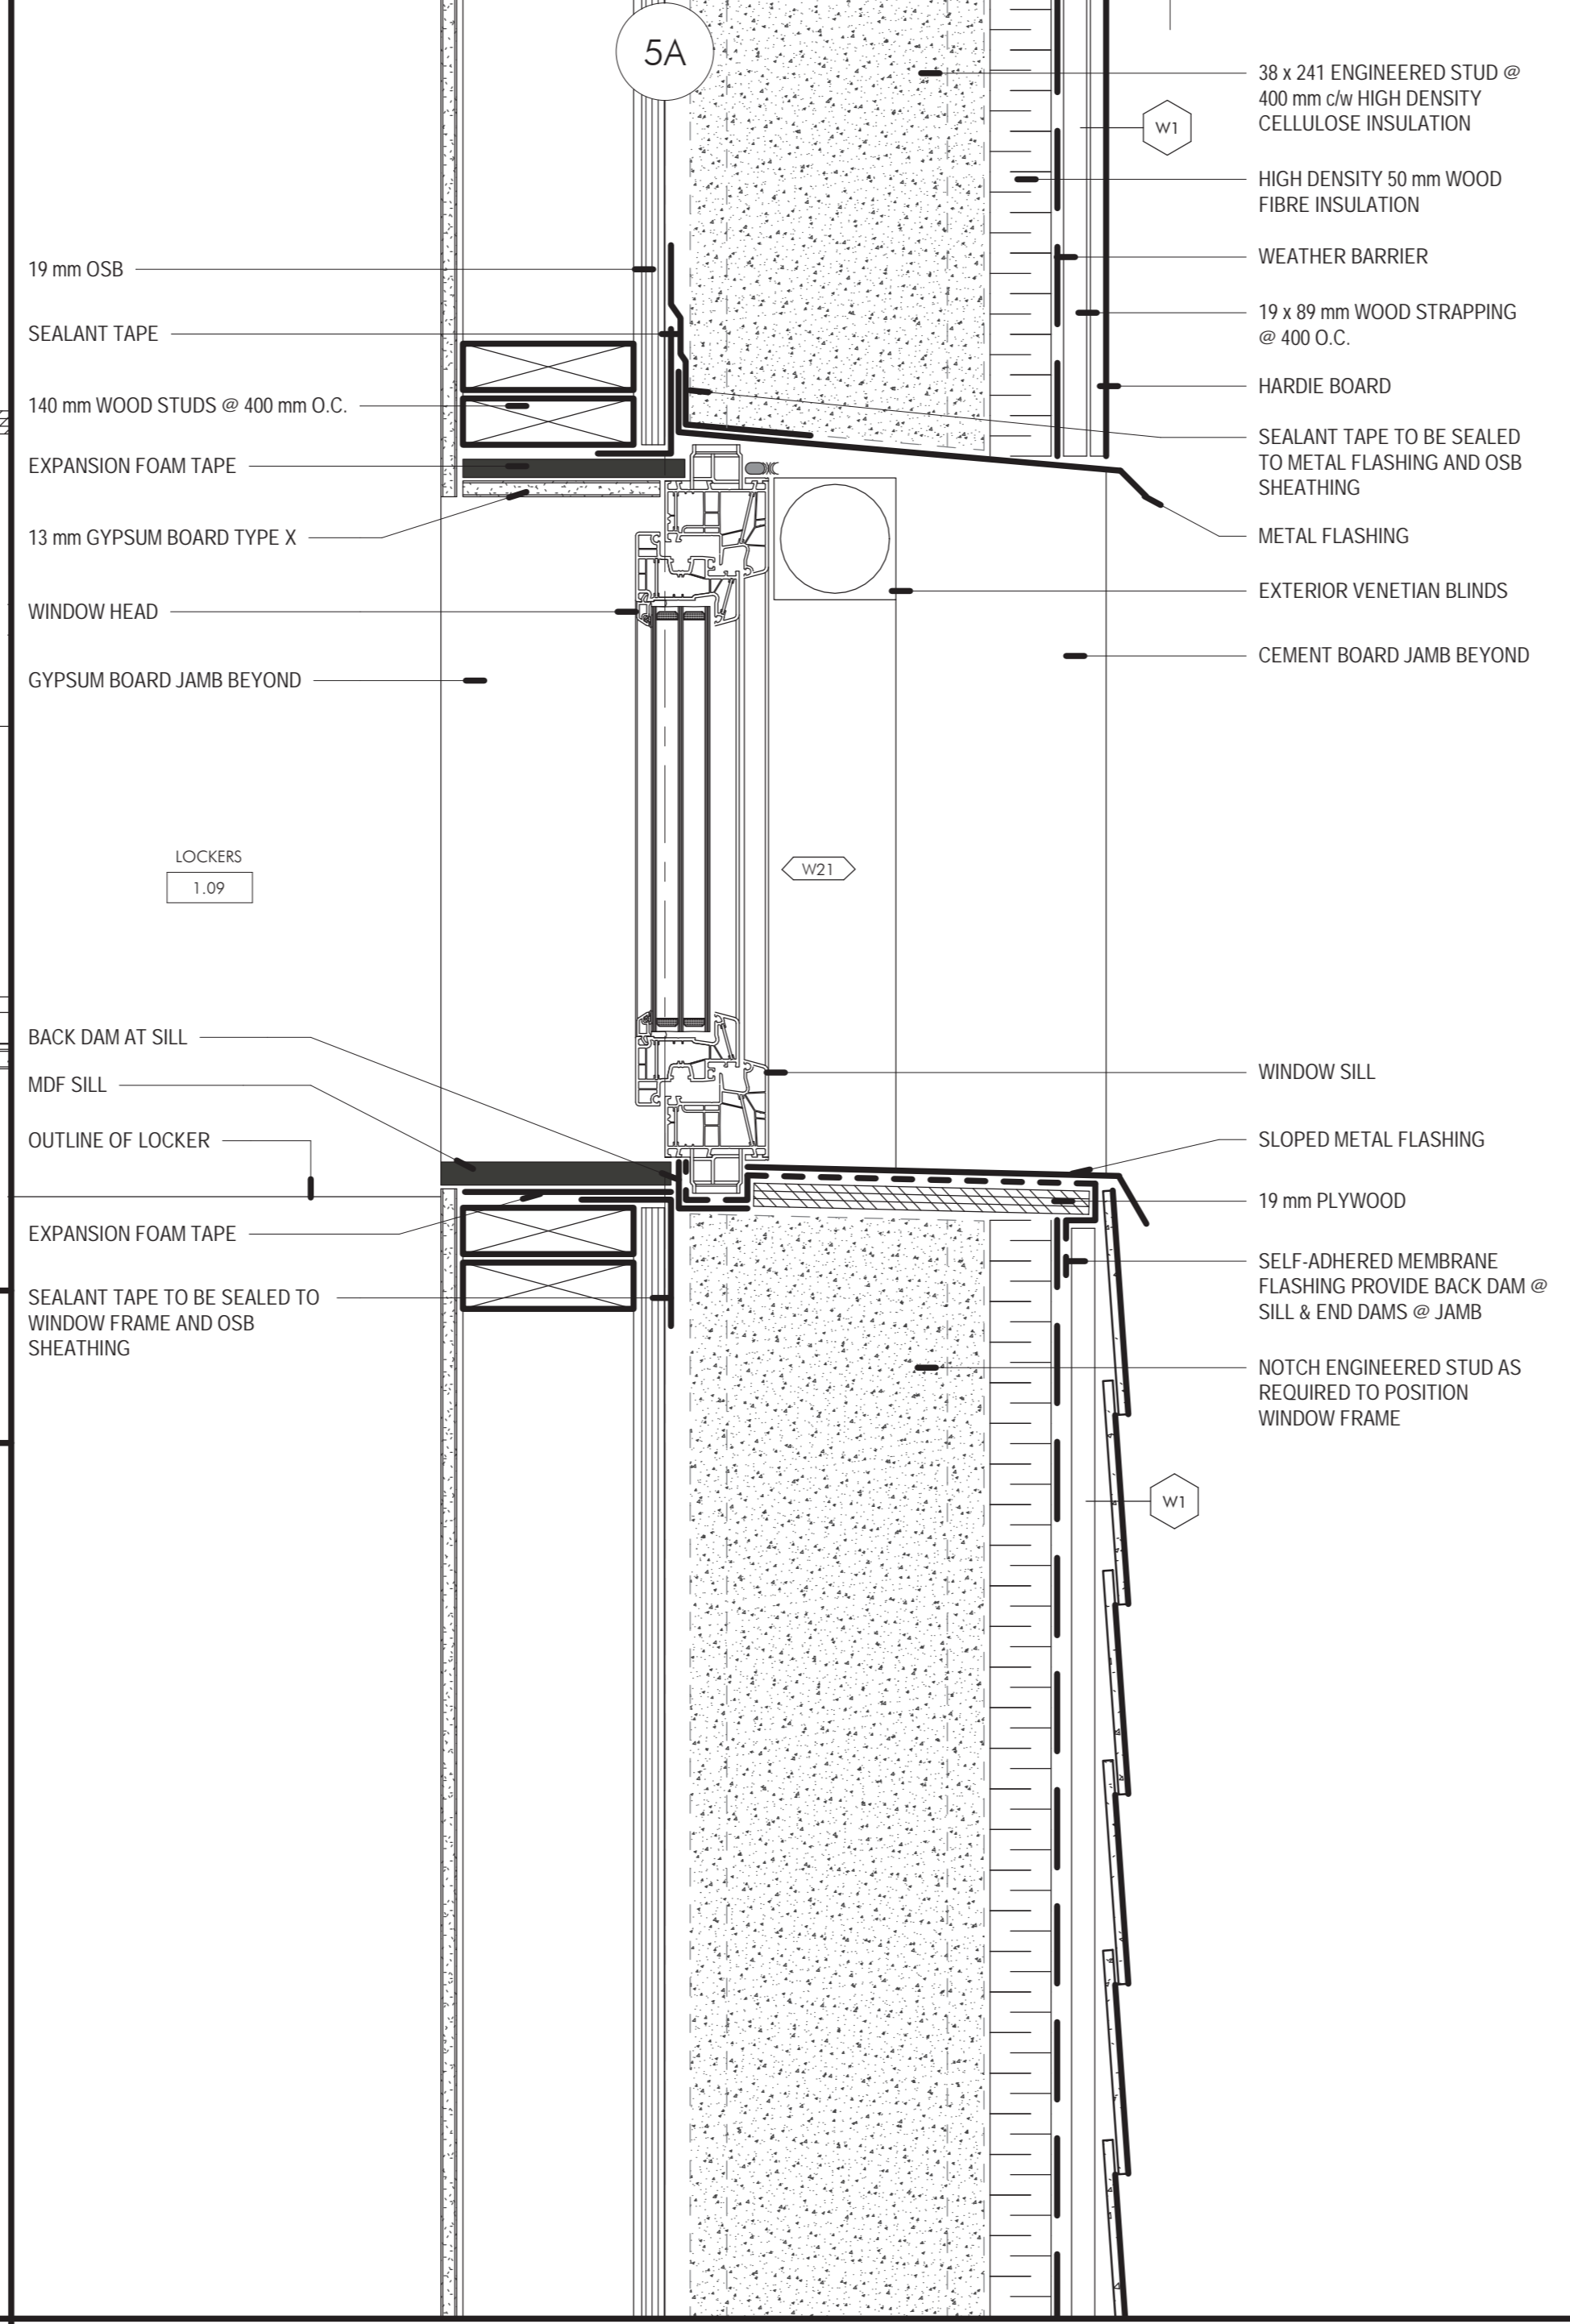

3 LOCKERS 1.09 WINDOW HEAD & SILL DETAIL
A13 | A9
1:5



5	ISSUED FOR TENDER	17-12-2020
4	100% SUBMISSION	07-10-2020
3	RE-ISSUED 99% RESUBMISSION	30-06-2020
2	99% SUBMISSION	17-03-2020
1	66% SUBMISSION	29-03-2020

#	Revision Description	Revision Date
revision		date

Do not scale drawings. Verify all dimensions and conditions on site and immediately notify the Departmental Representative of all discrepancies.

A	Detail No. / No. du détail
B	drawing no. - where detail required / dessin no. - ou détail exigé
C	drawing no. - where detailed / dessin no. - ou détaillé

project title / titre du projet
COBOURG CITY
COBOURG SEARCH

drawing title / titre du dessin
RESIDENCE - SECTION DETAILS

drawn by / dessiné par
KG

designed by / conçu par
AT

approved by / approuvé par

bid office / bureau de soumission
DFO PROJECT MANAGER / administrateur de projets

project date / date du projet
2020-12-17

project no. / no. du projet
R.084112.005

drawing no. / dessin no.
A13