



2 GARAGE STAIR - LEVEL 1  
A21 | A2 PLAN DETAIL 1:20


1 GARAGE STAIRS SECTION 1:20

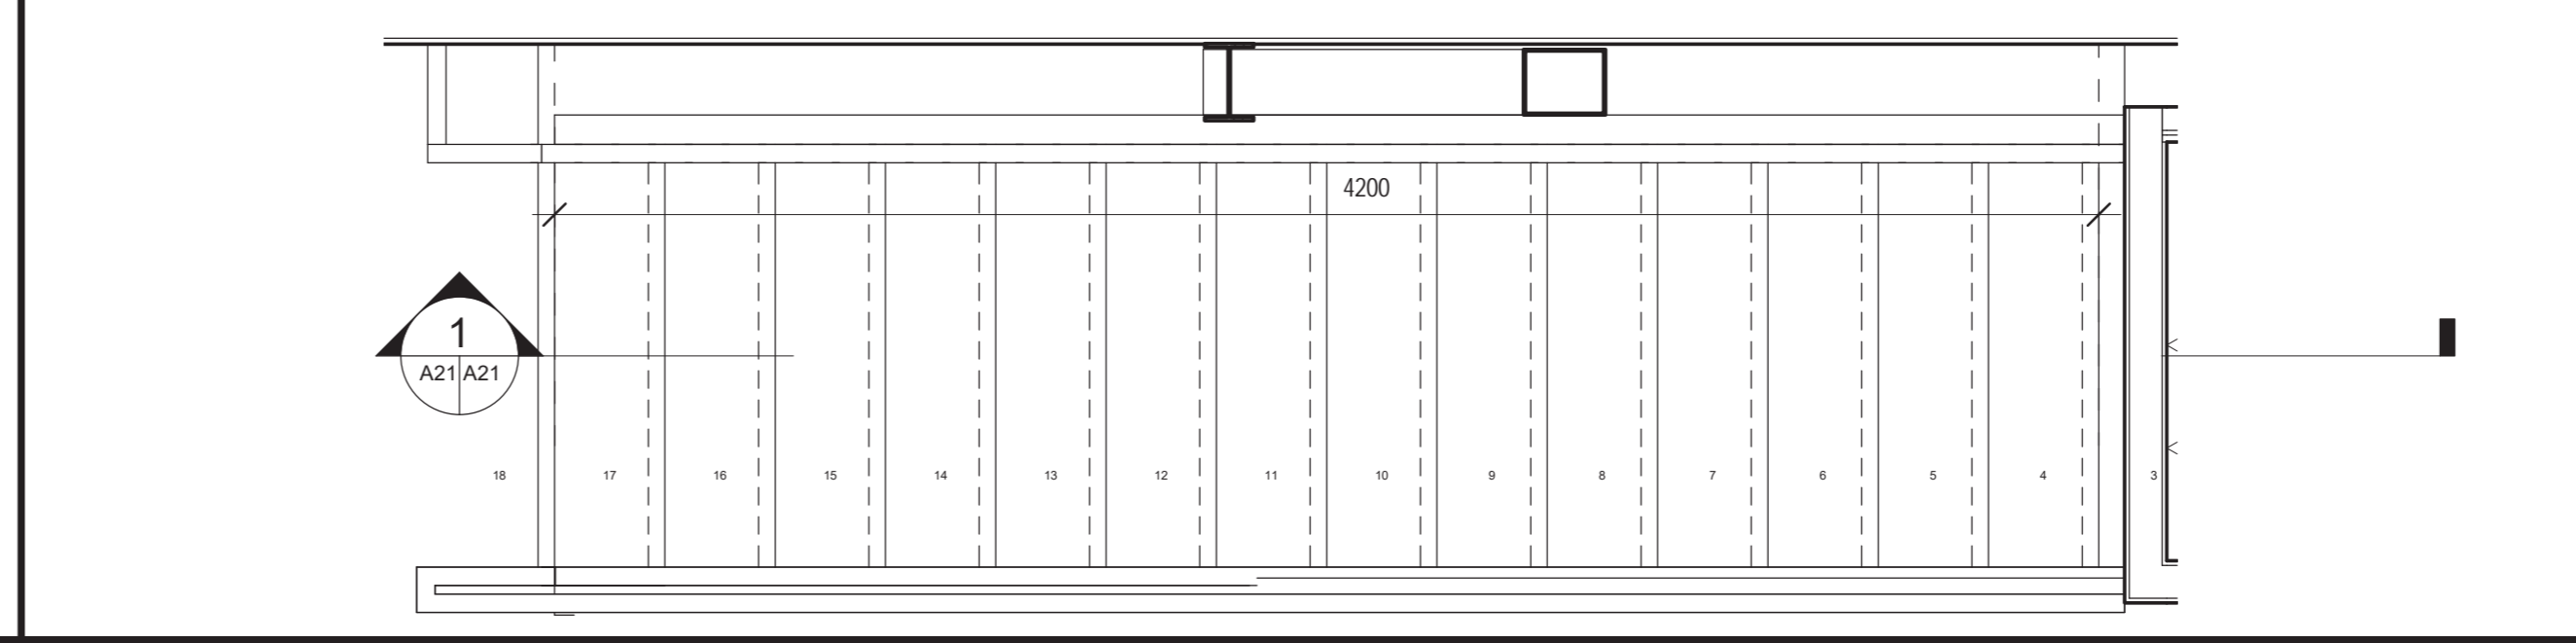


3 GARAGE STAIR - LEVEL 2  
A21 | A3 PLAN DETAIL 1:20

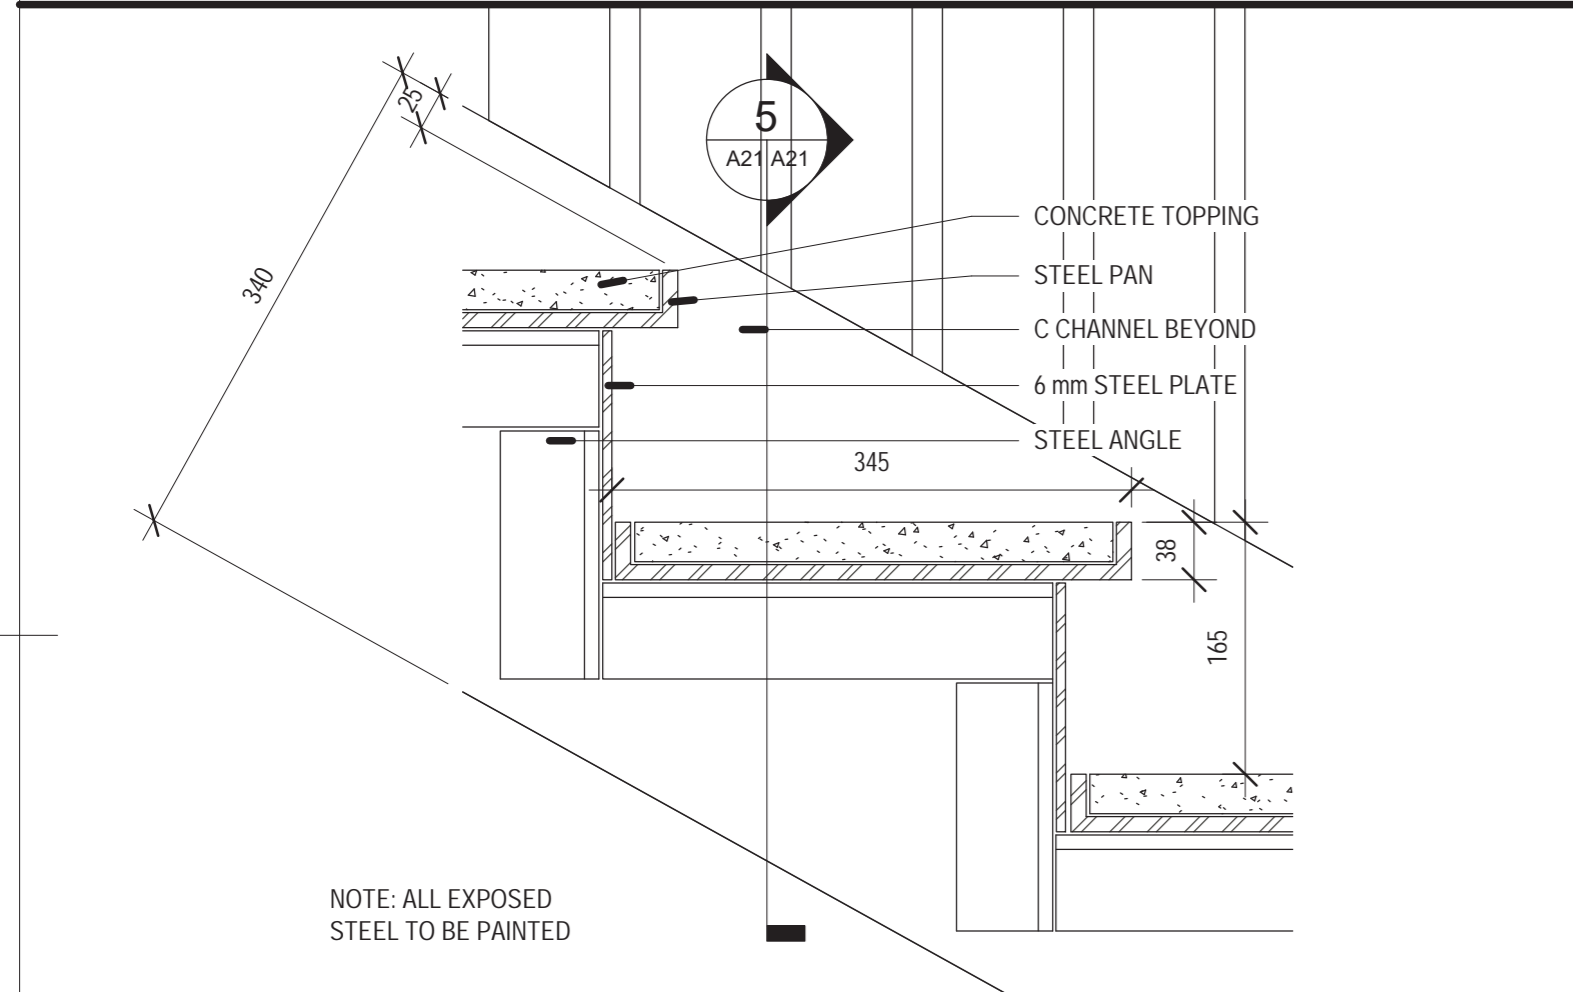


4 GARAGE STAIR SECTION DETAIL 1:5

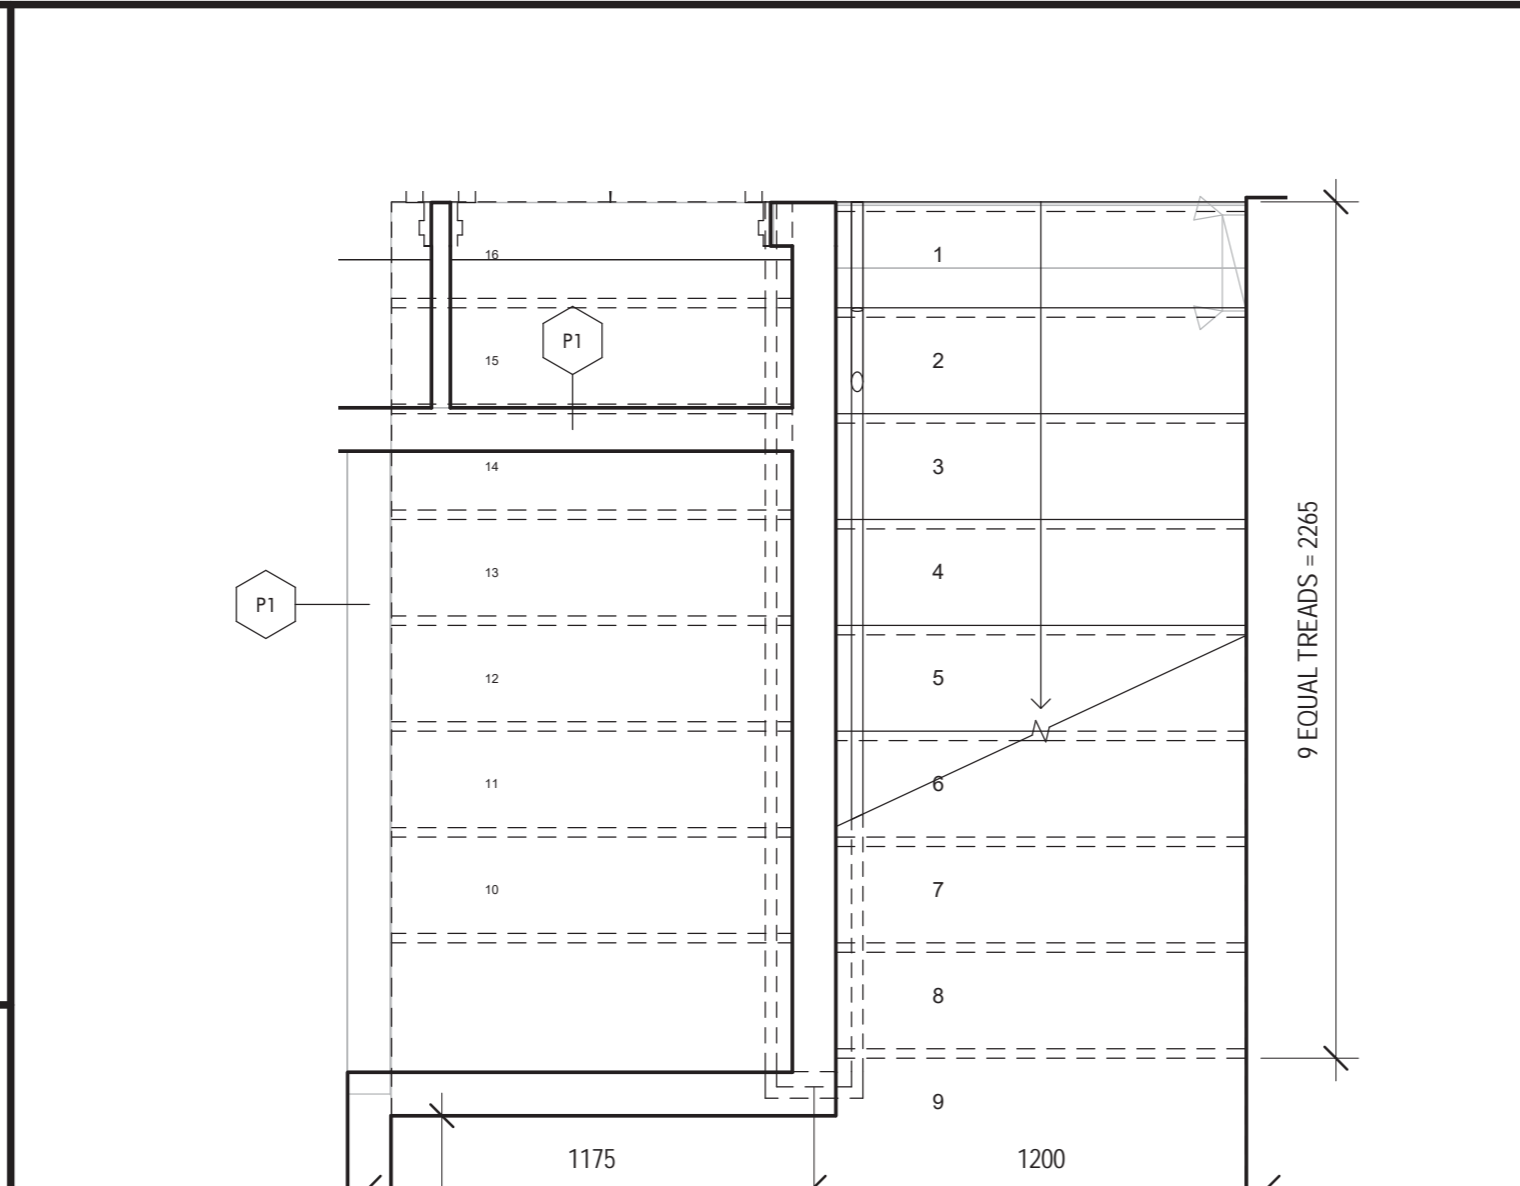


6 RES. STAIR - LEVEL 1  
A21 | A2 PLAN DETAIL 1:20

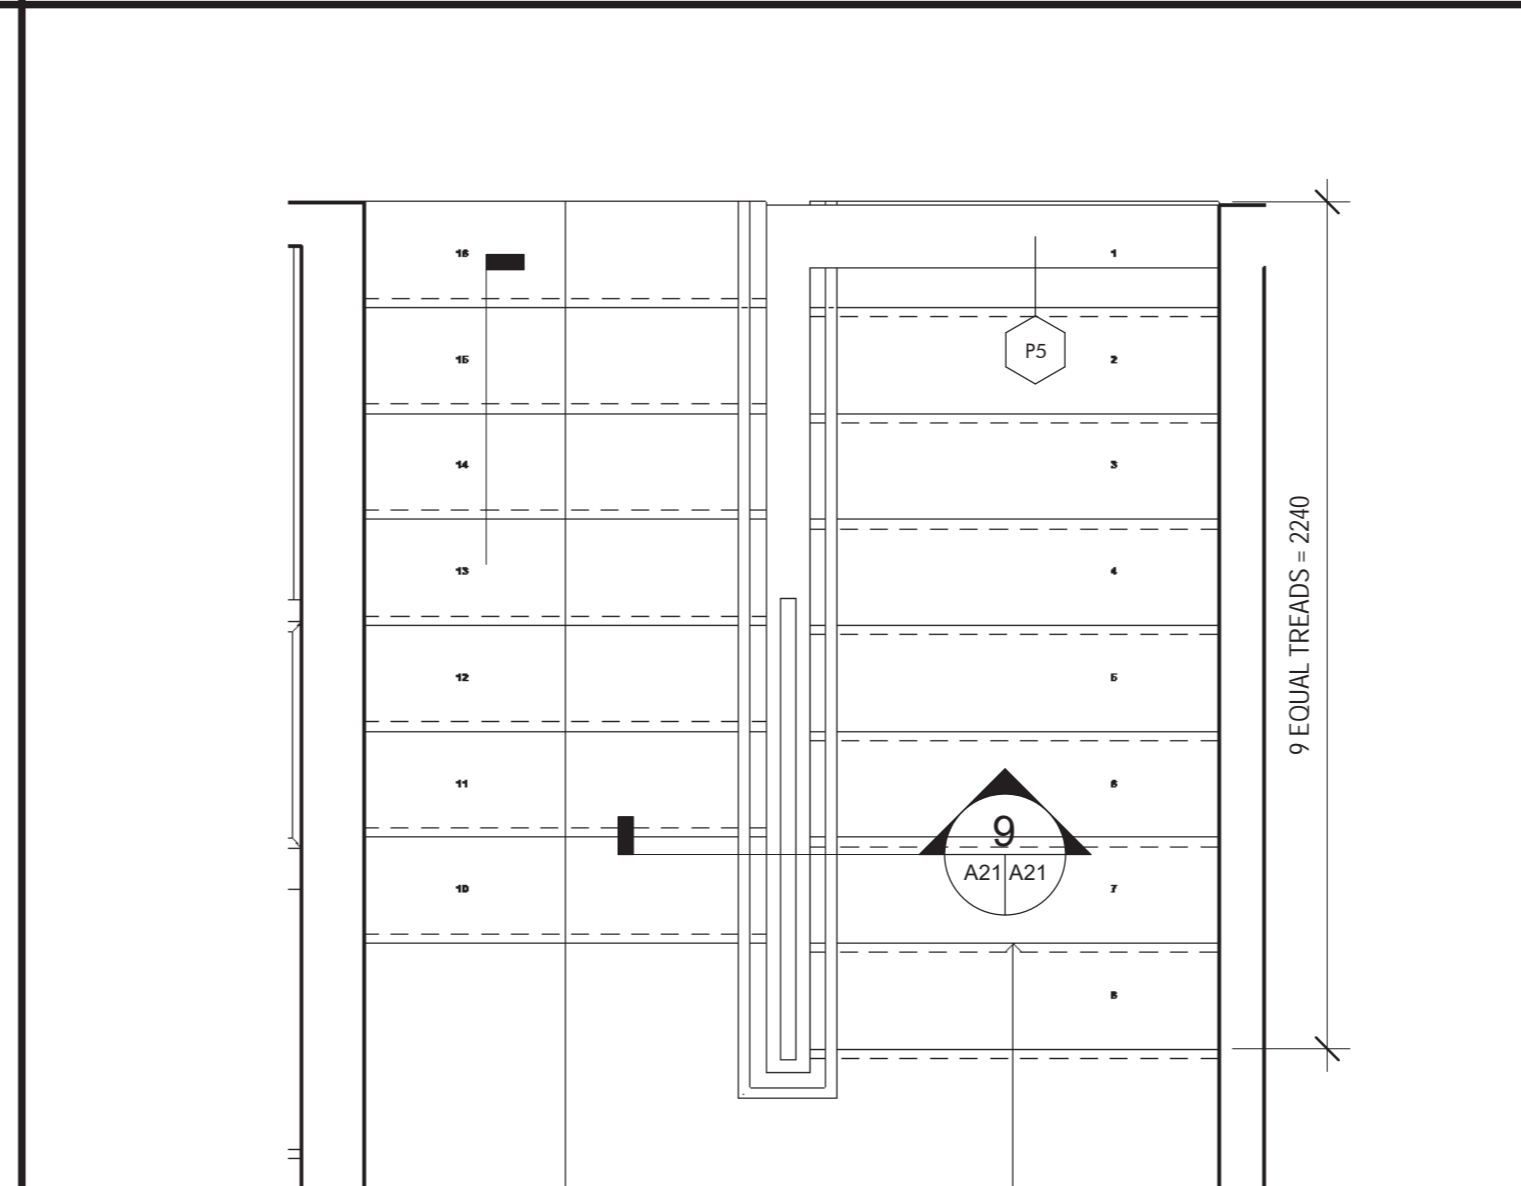

7 RES. STAIR - LEVEL 2  
A21 | A3 PLAN DETAIL 1:20

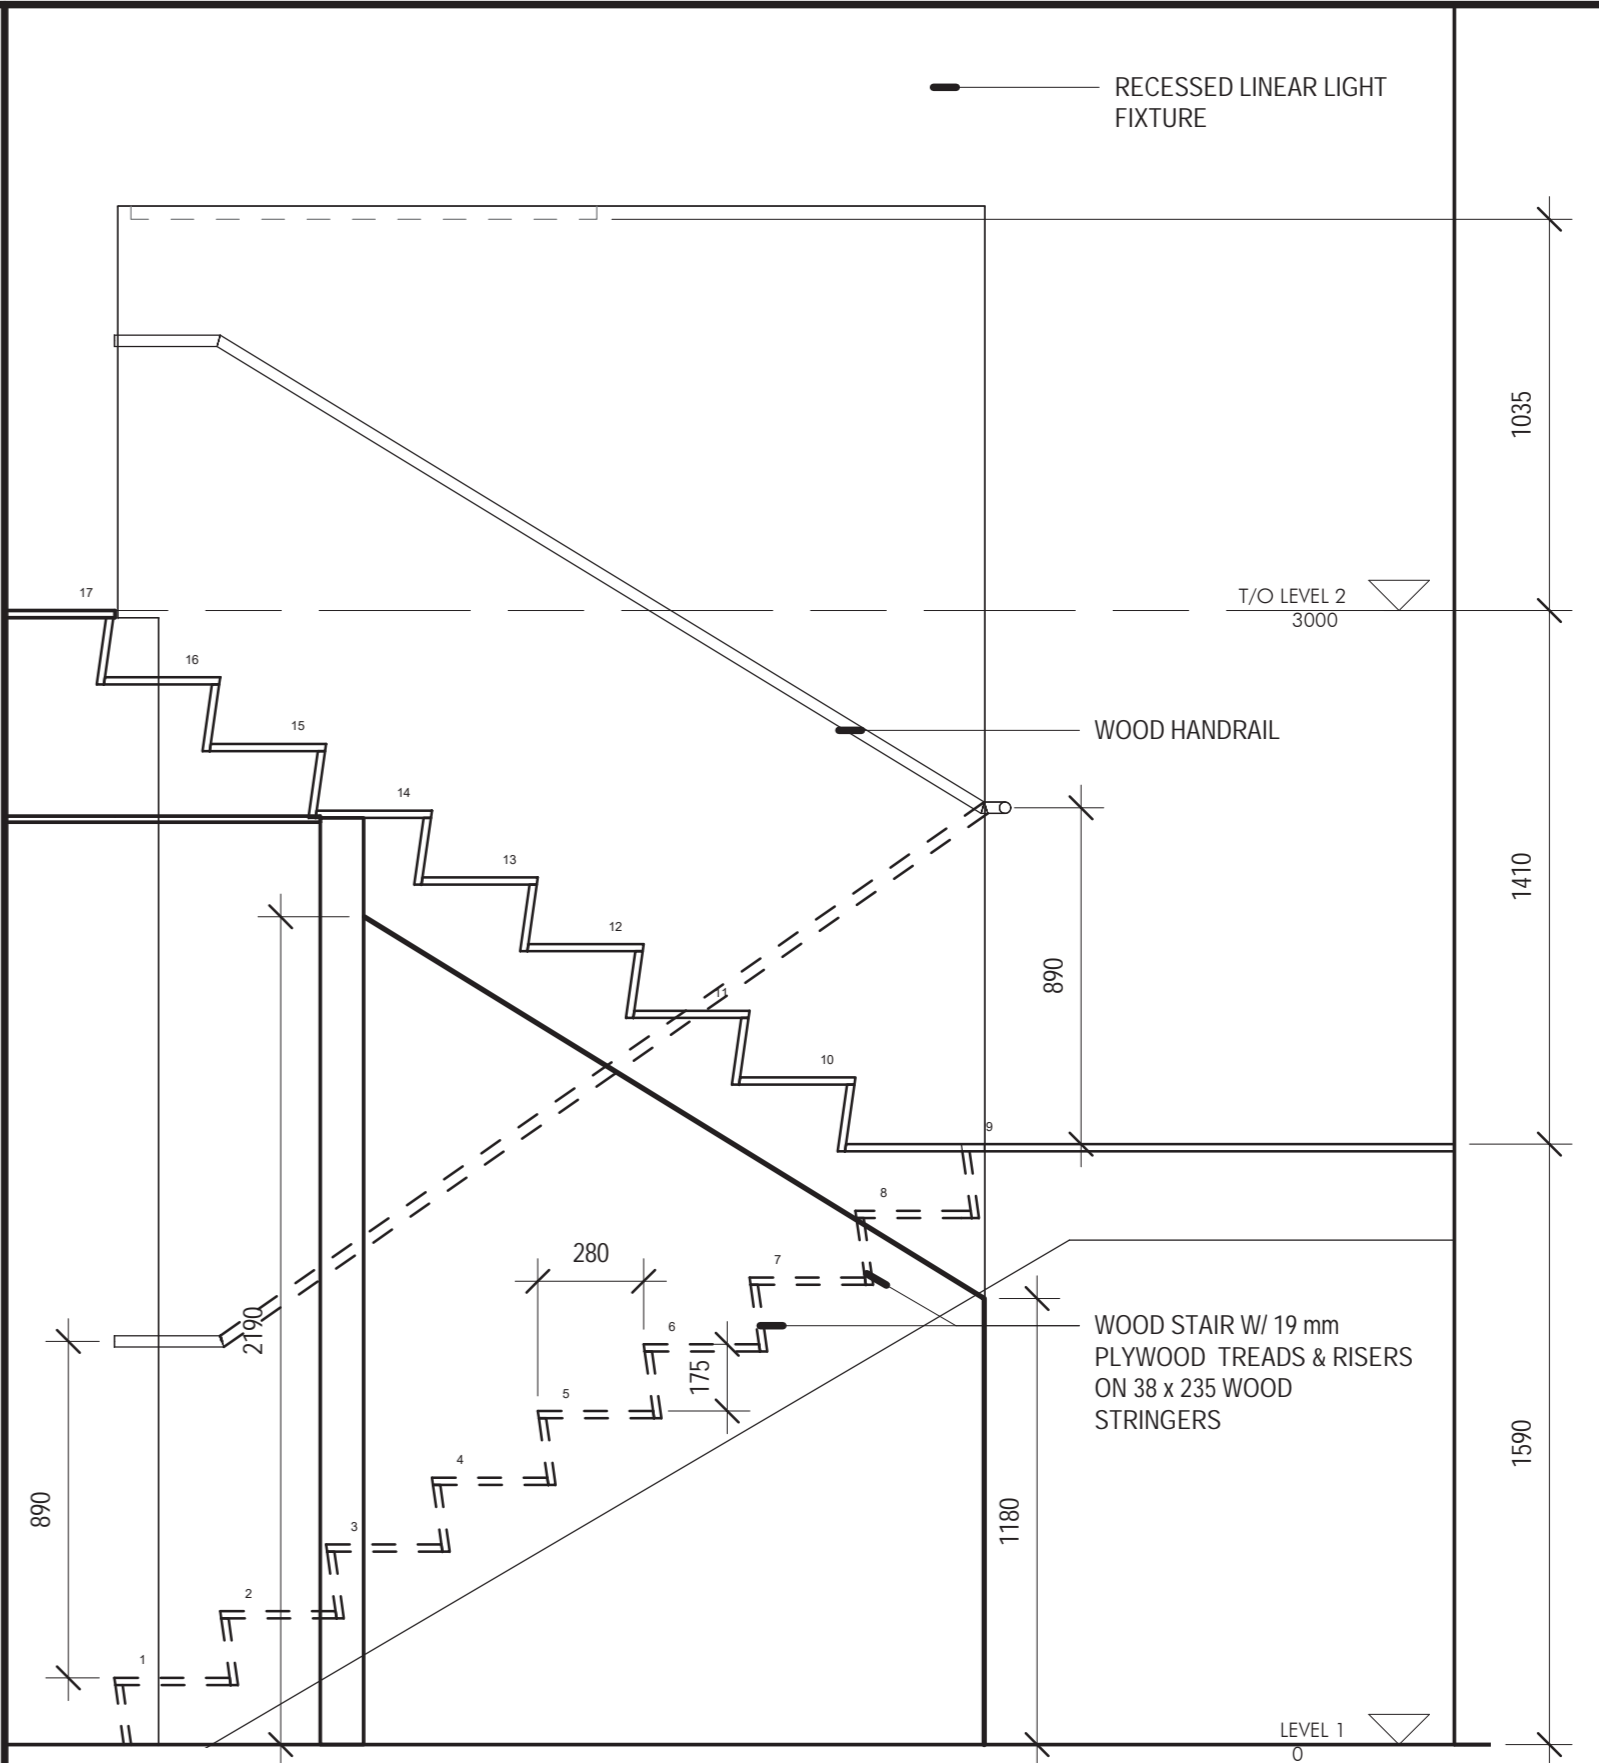

8 RES. STAIR SECTION 1:20

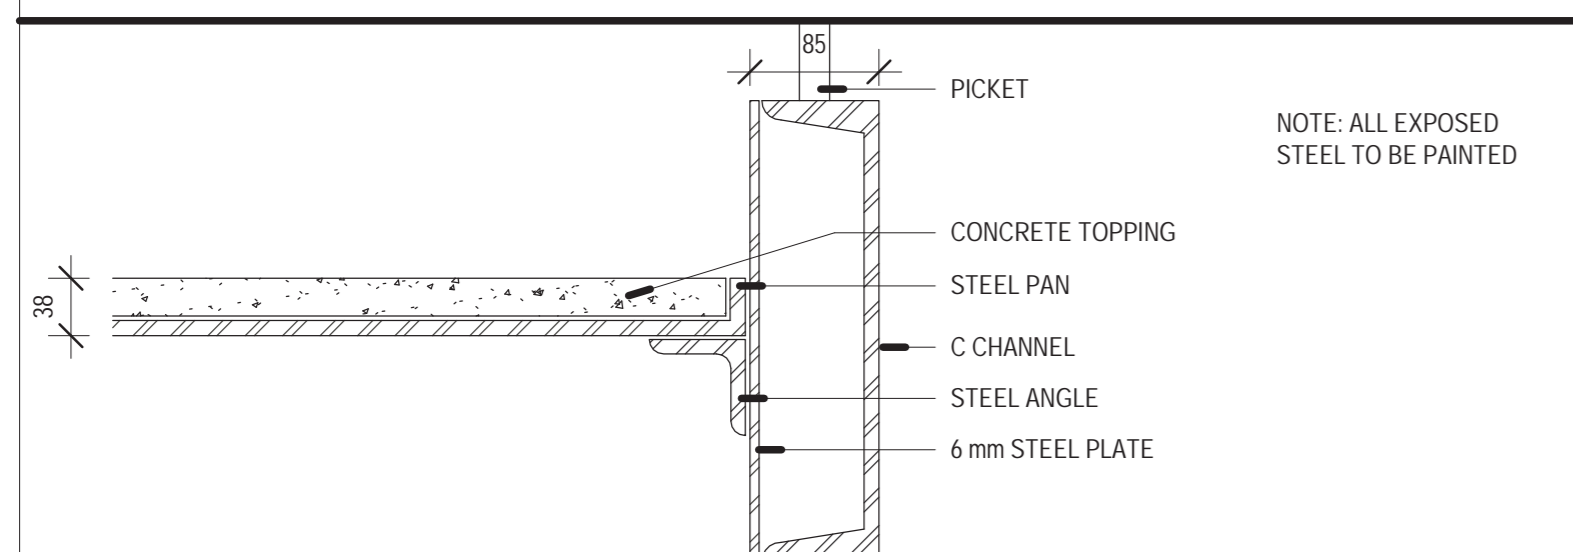

5 GARAGE STAIR DETAIL 1:5



5	ISSUED FOR TENDER	17-12-2020
4	100% SUBMISSION	07-10-2020
3	RE-ISSUED 99% RESUBMISSION	30-06-2020
2	99% SUBMISSION	17-03-2020
1	66% SUBMISSION	29-03-2020

#	Revision Description	Revision Date
revision		date

Do not scale drawings. Verify all dimensions and conditions on site and immediately notify the Departmental Representative of all discrepancies.

A	Detail No.	
B	No. du détail	
C	drawing no. - where detail required	
	dessin no. - ou détail exigé	
	drawing no. - where detailed	
	dessin no. - ou détaillé	

project title  
titre du projet  
COBourg CITY  
COBourg SEARCH

drawing title  
titre du dessin  
STAIR DETAILS

drawn by  
dessiné par  
KG

designed by  
conçue par  
AT


approved by  
approuvé par

bid offer  
offre de soumission  
DFO PROJECT MANAGER  
administrateur de projets

project date  
date du projet  
2020-12-17

project no.  
no. du projet  
R.084112.005

drawing no.  
dessiné no.  
A21

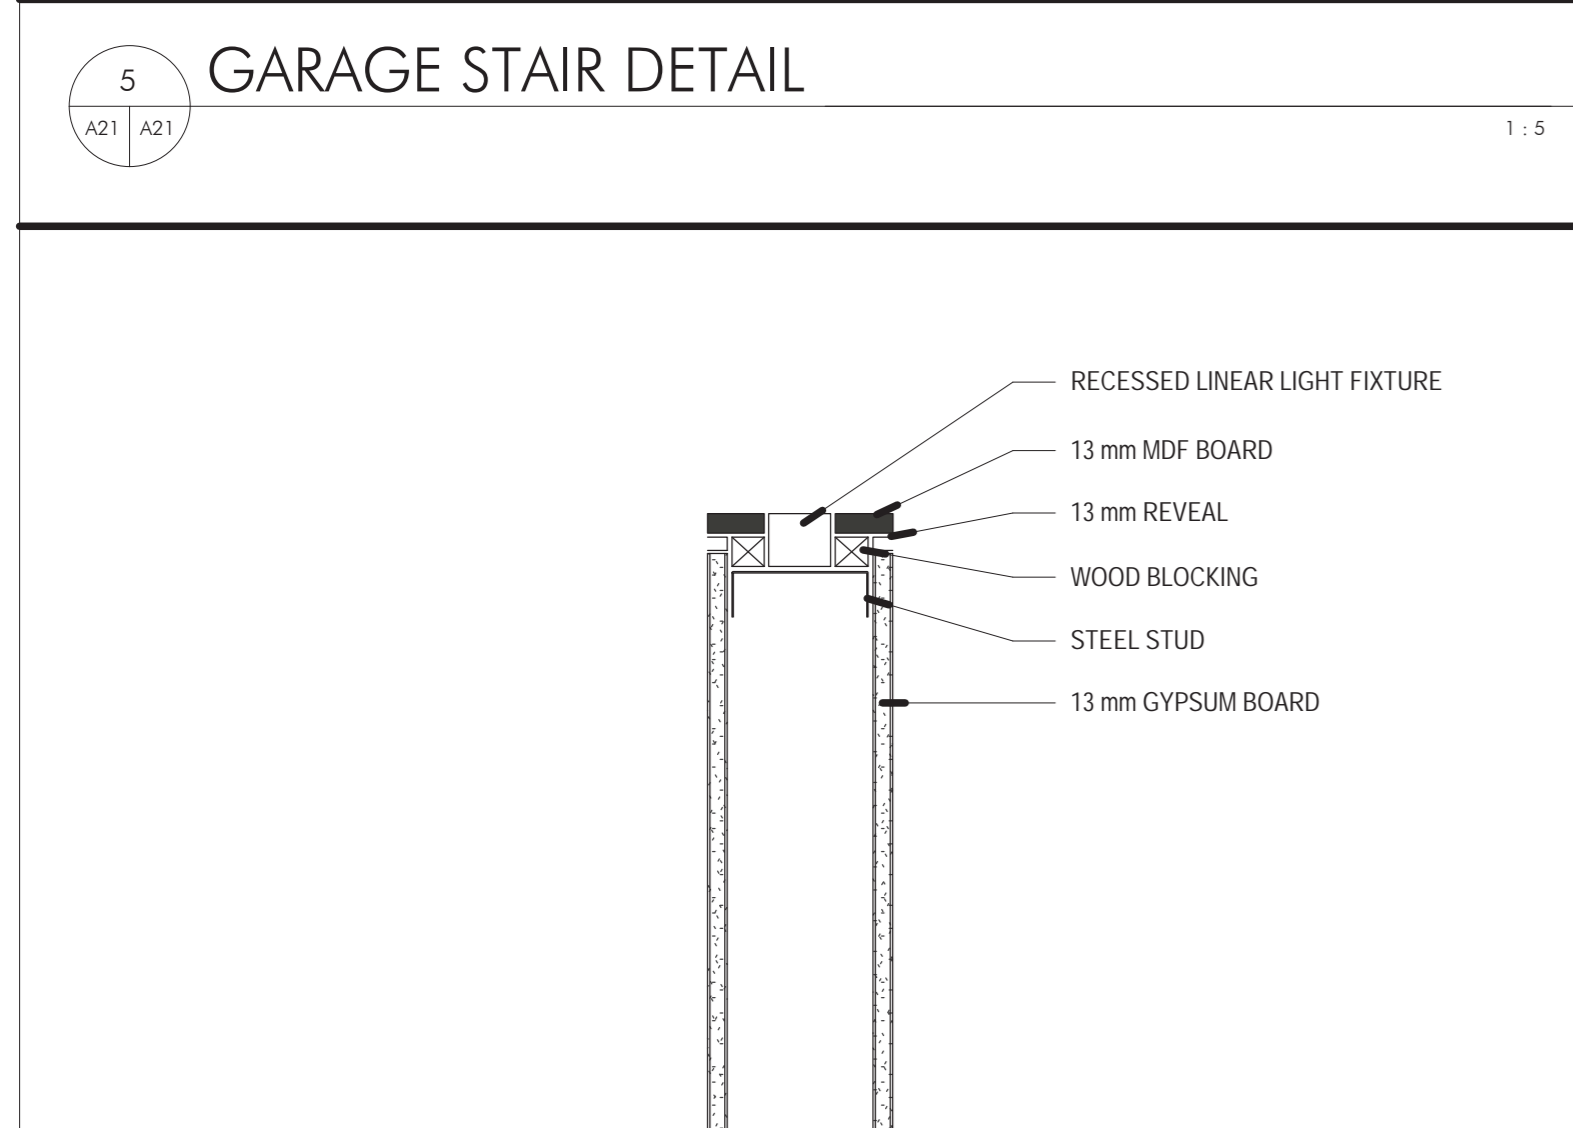

9 RES. STAIR LIGHTING DETAIL 1:5