




11 SECTION: SLAB EDGE AT MEZZANINE
S200 1:20

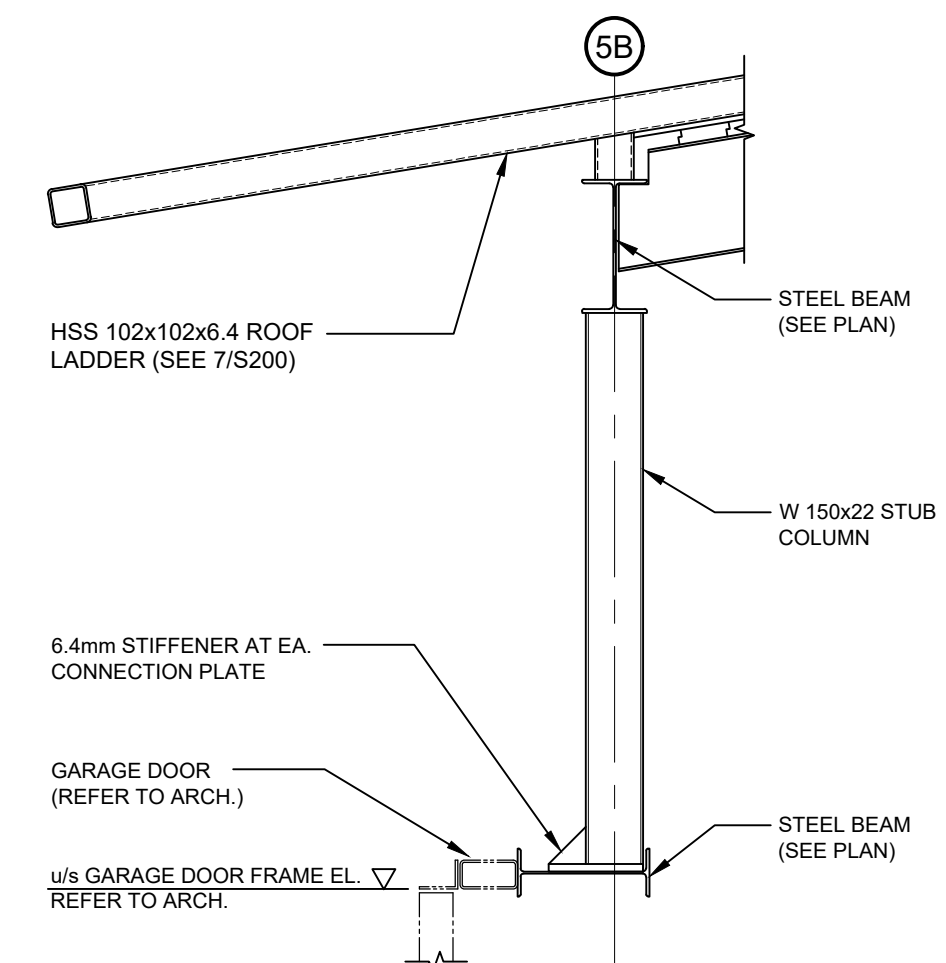


10 SECTION: GARAGE DOOR HEAD
S200 1:20

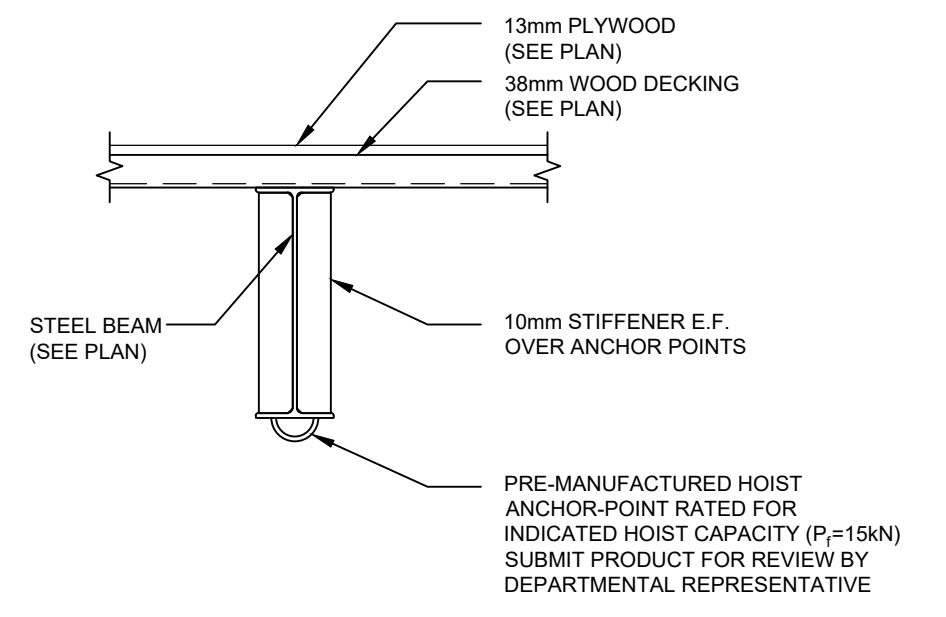


12 SECTION: CHAIN HOIST LIFT POINTS
S200 1:10

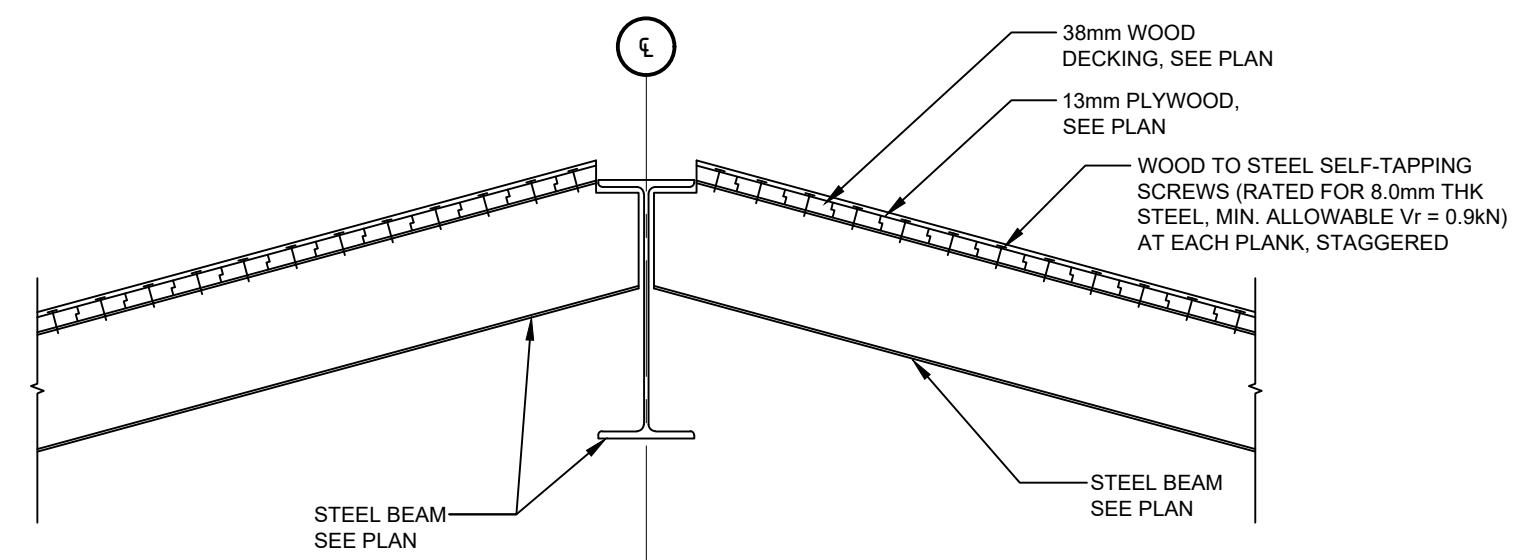

9 SECTION: RIDGE DETAIL
S200 SCALE 1:20

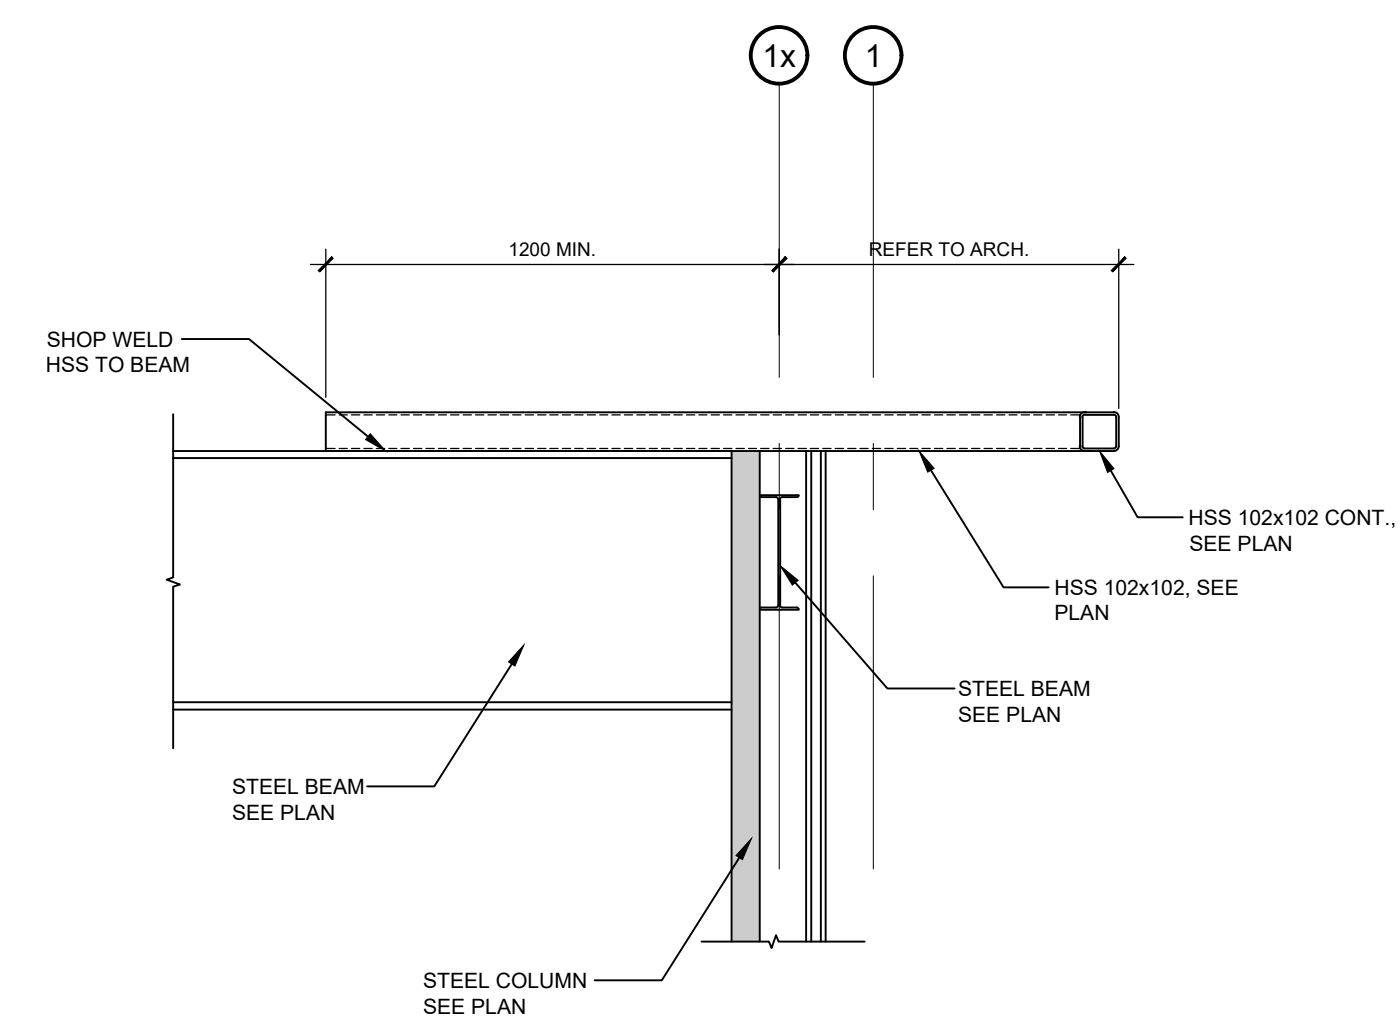


8 SECTION: ROOF LADDER AT RIDGE BEAM
S200 SCALE 1:20

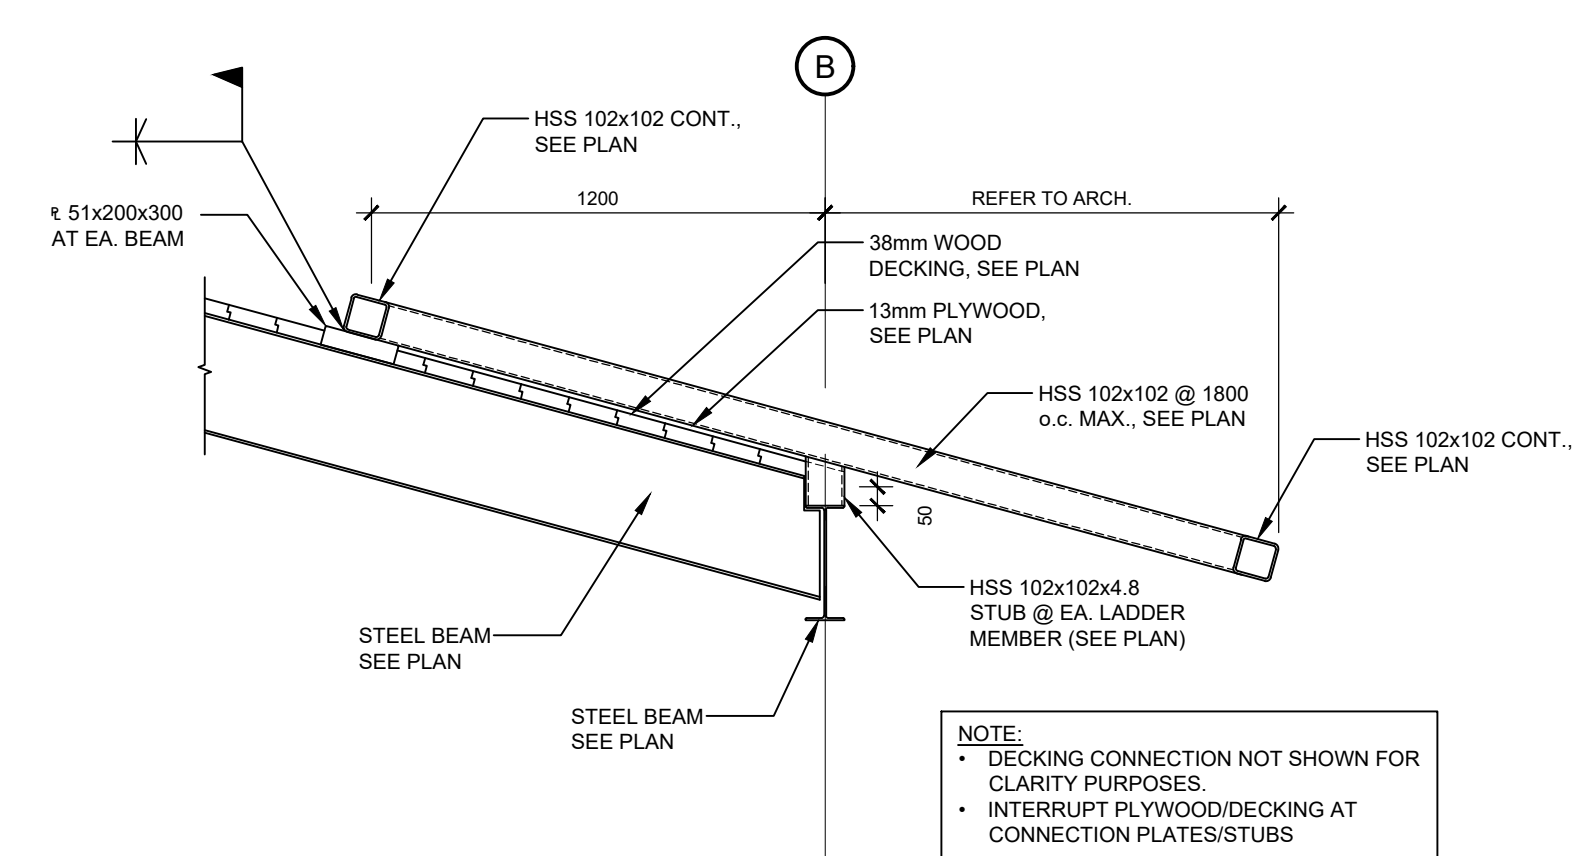


7 SECTION: ROOF LADDER DETAIL
S200 SCALE 1:20


NOTE:
• DECKING CONNECTION NOT SHOWN FOR CLARITY PURPOSES.
• INTERRUPT PLYWOOD DECKING AT CONNECTION PLATES/STUBS

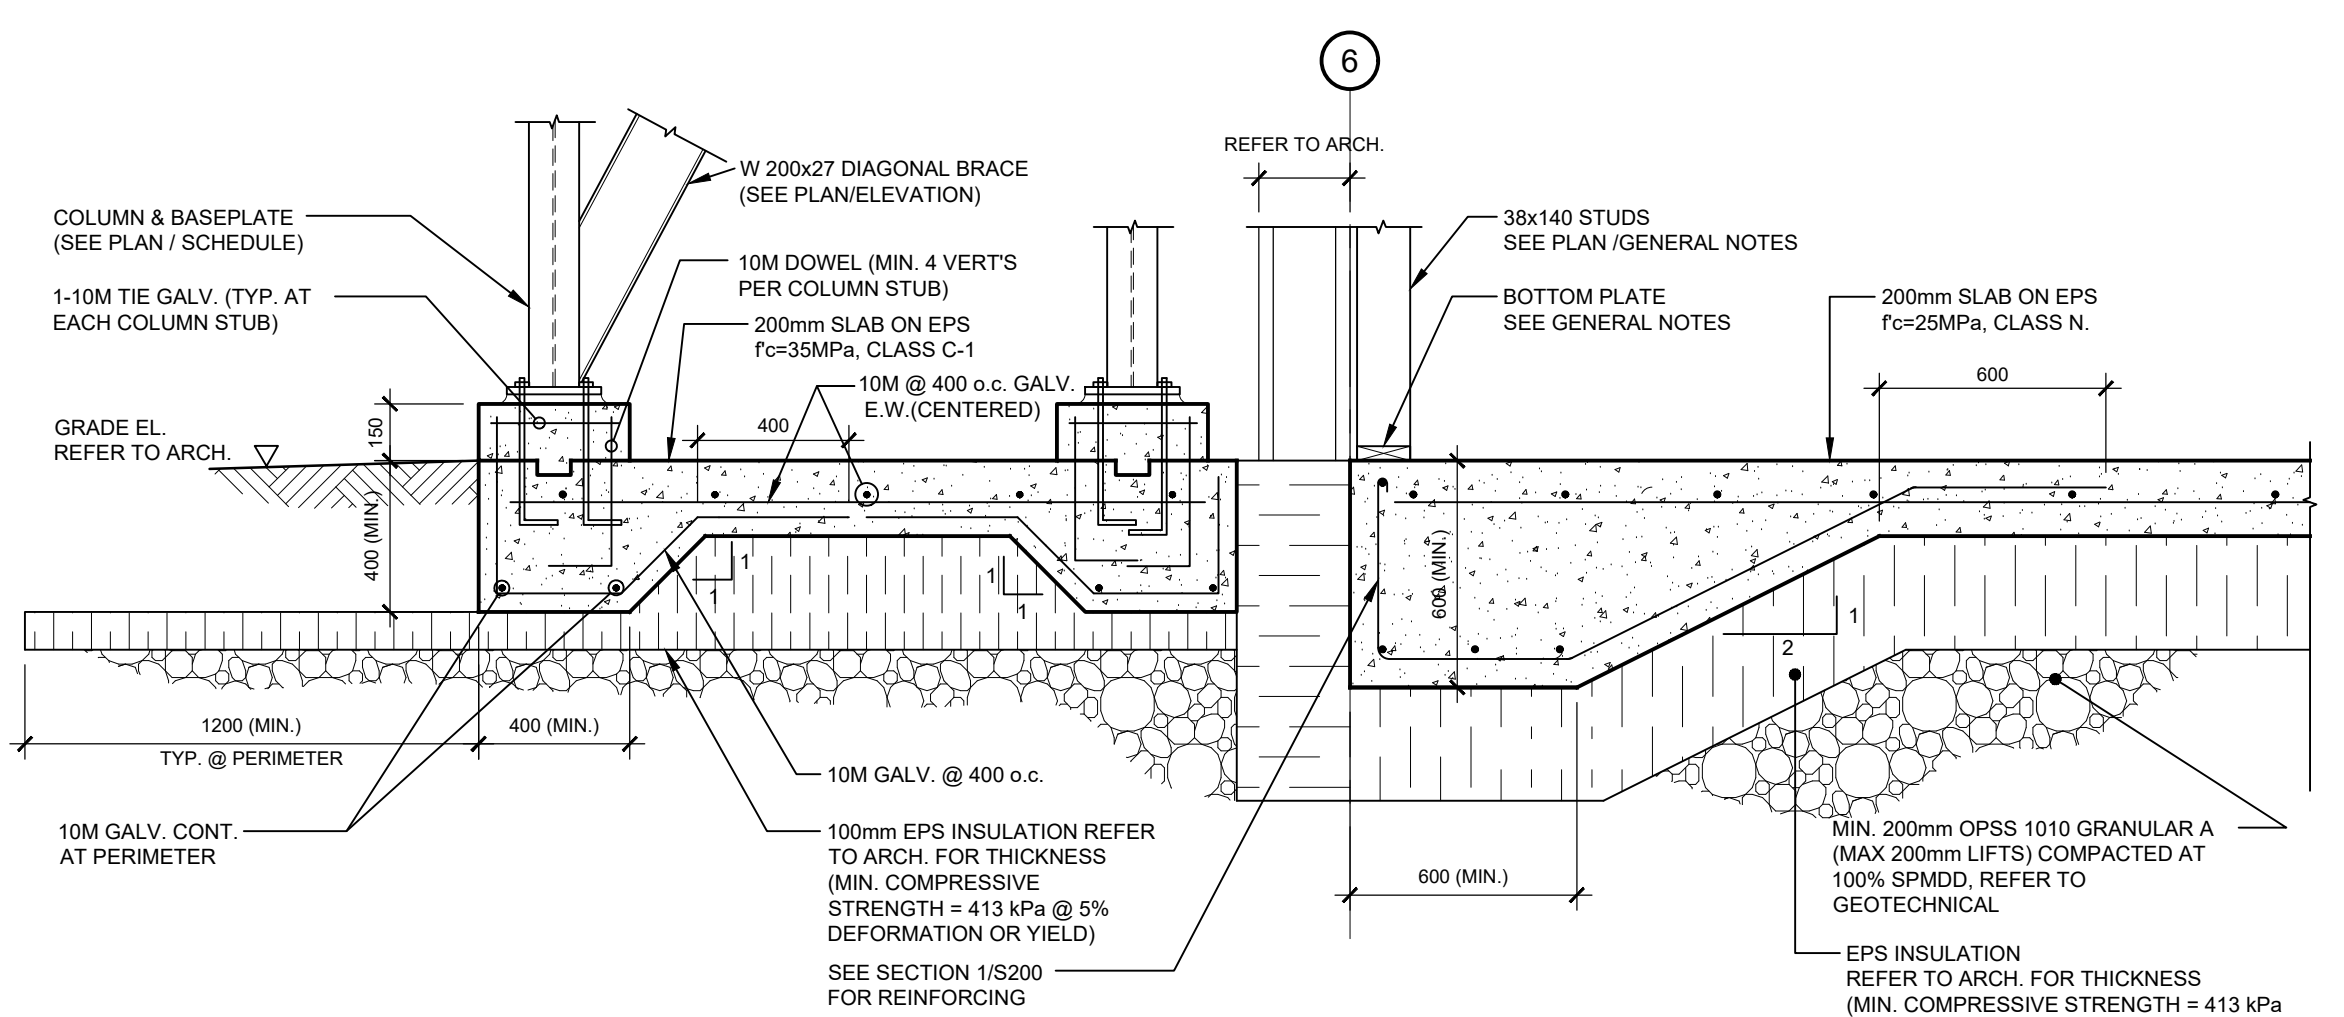


6 SECTION AT ENTRANCE
S200 SCALE 1:20

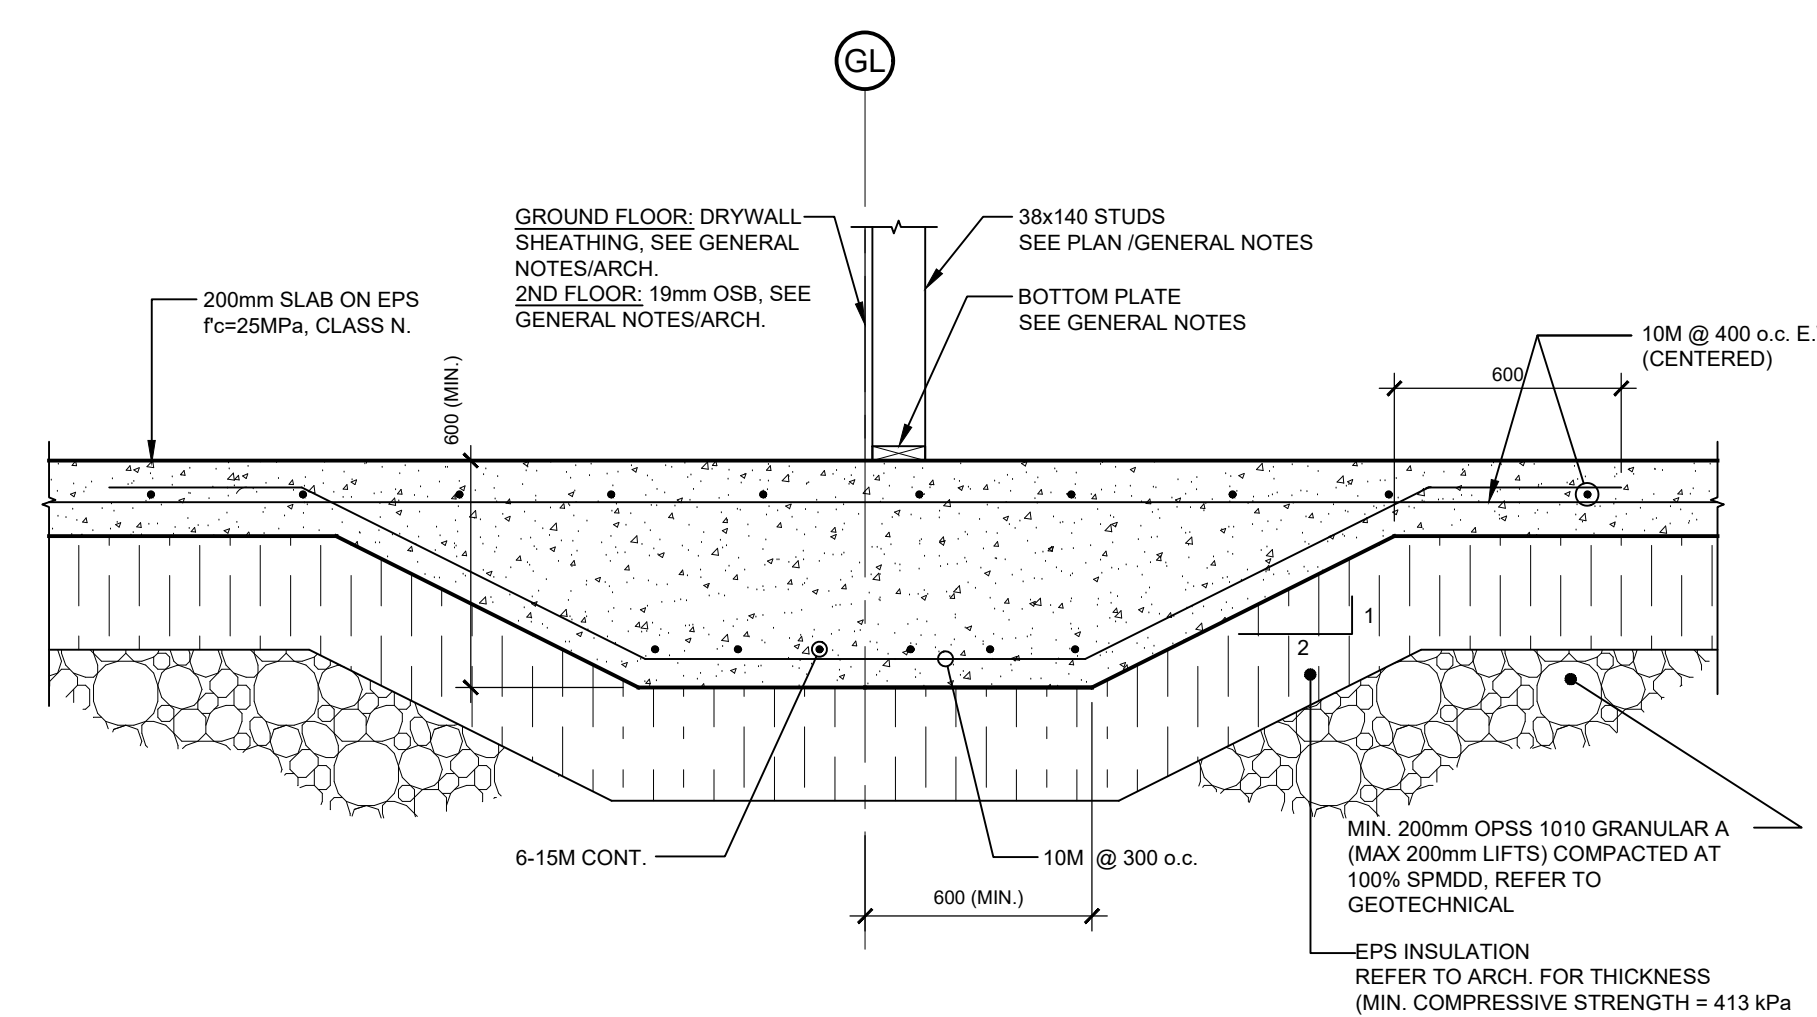


5 SECTION: TYP. INTERIOR SLAB THICKENING
S200 SCALE 1:20

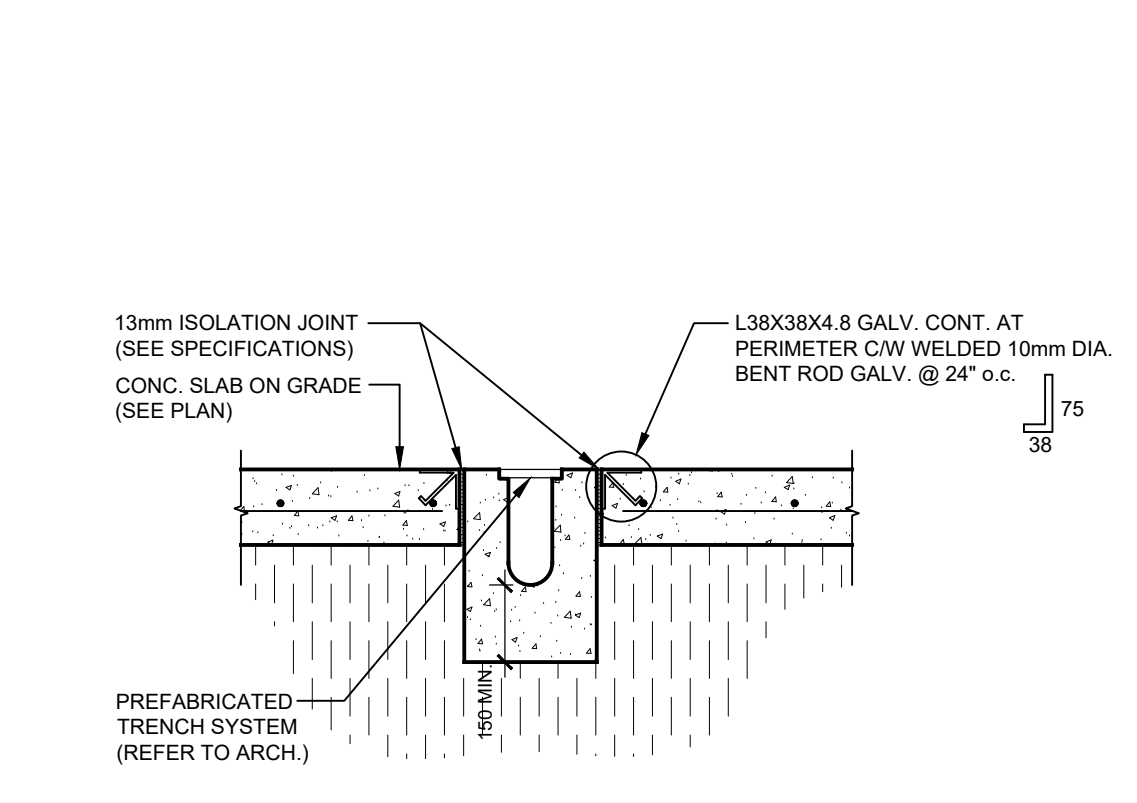


4 SECTION: TRENCH DRAIN
S200 SCALE 1:20

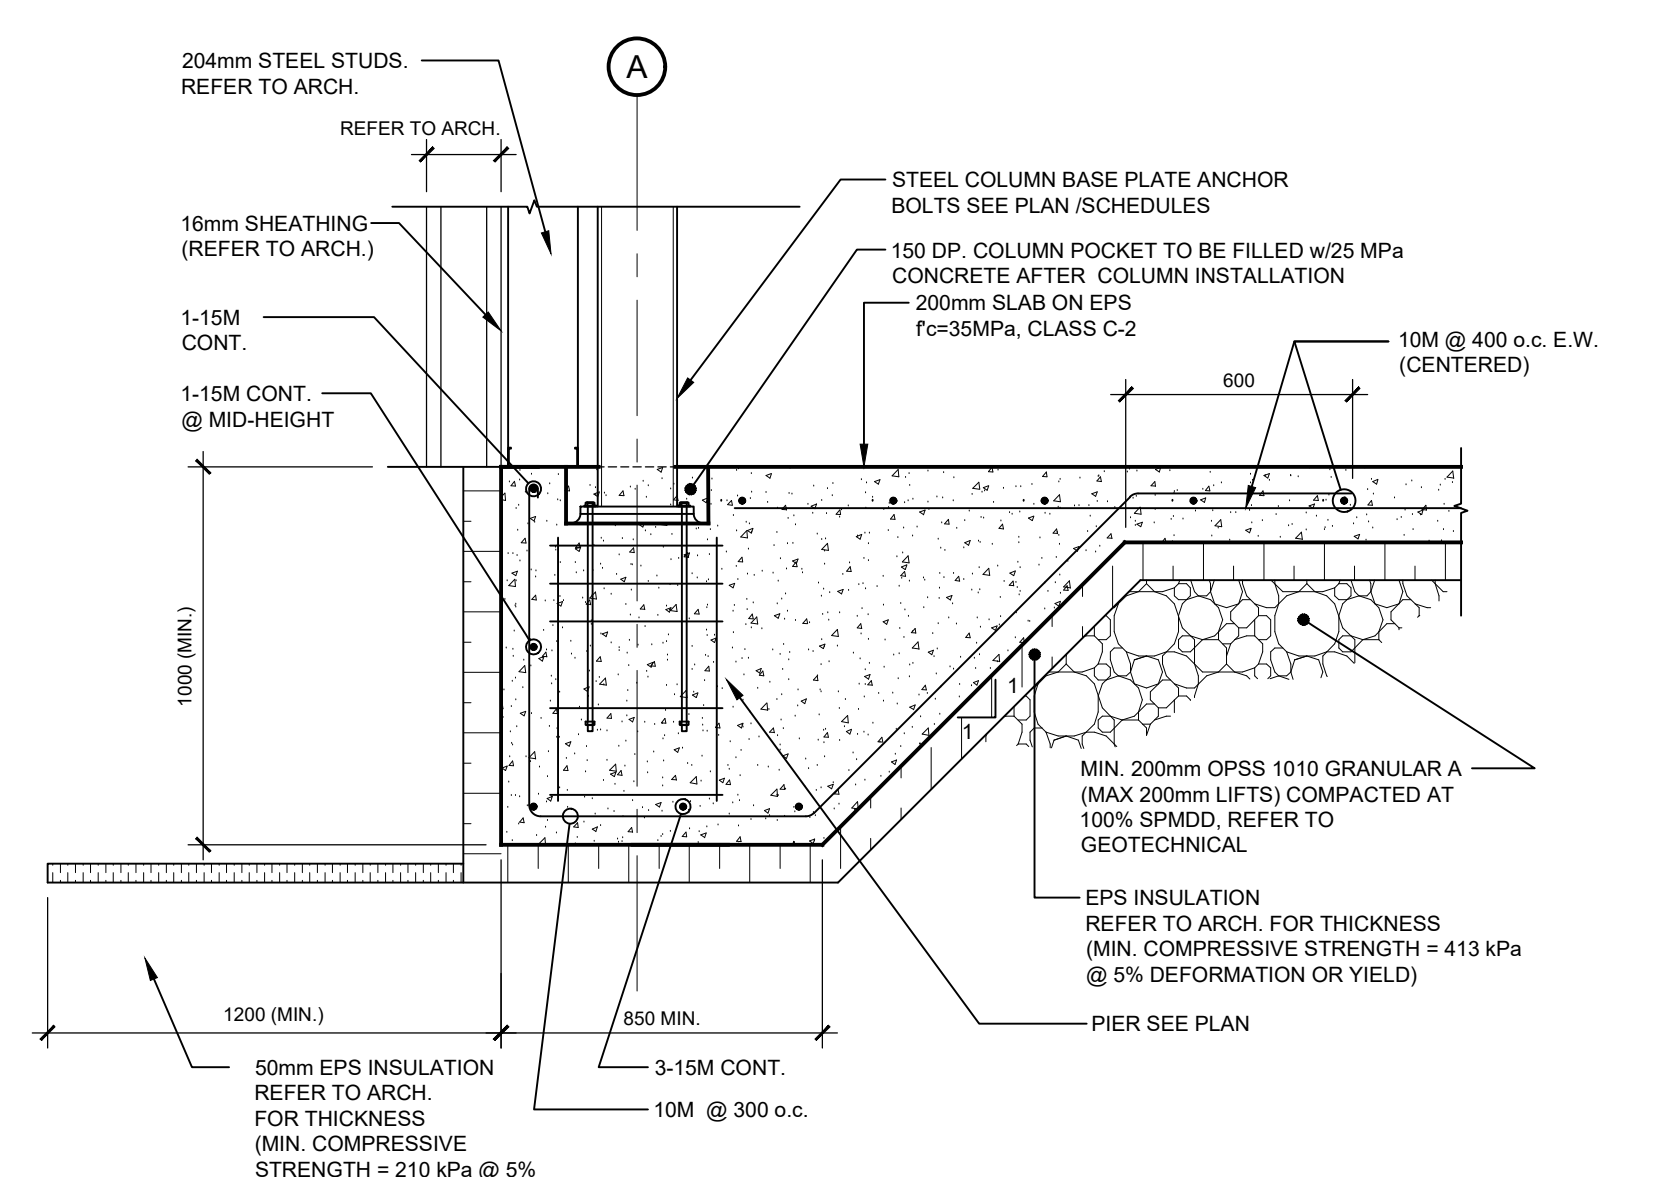

3 SECTION: SLAB THICKENING AT COLUMN
S200 SCALE 1:20

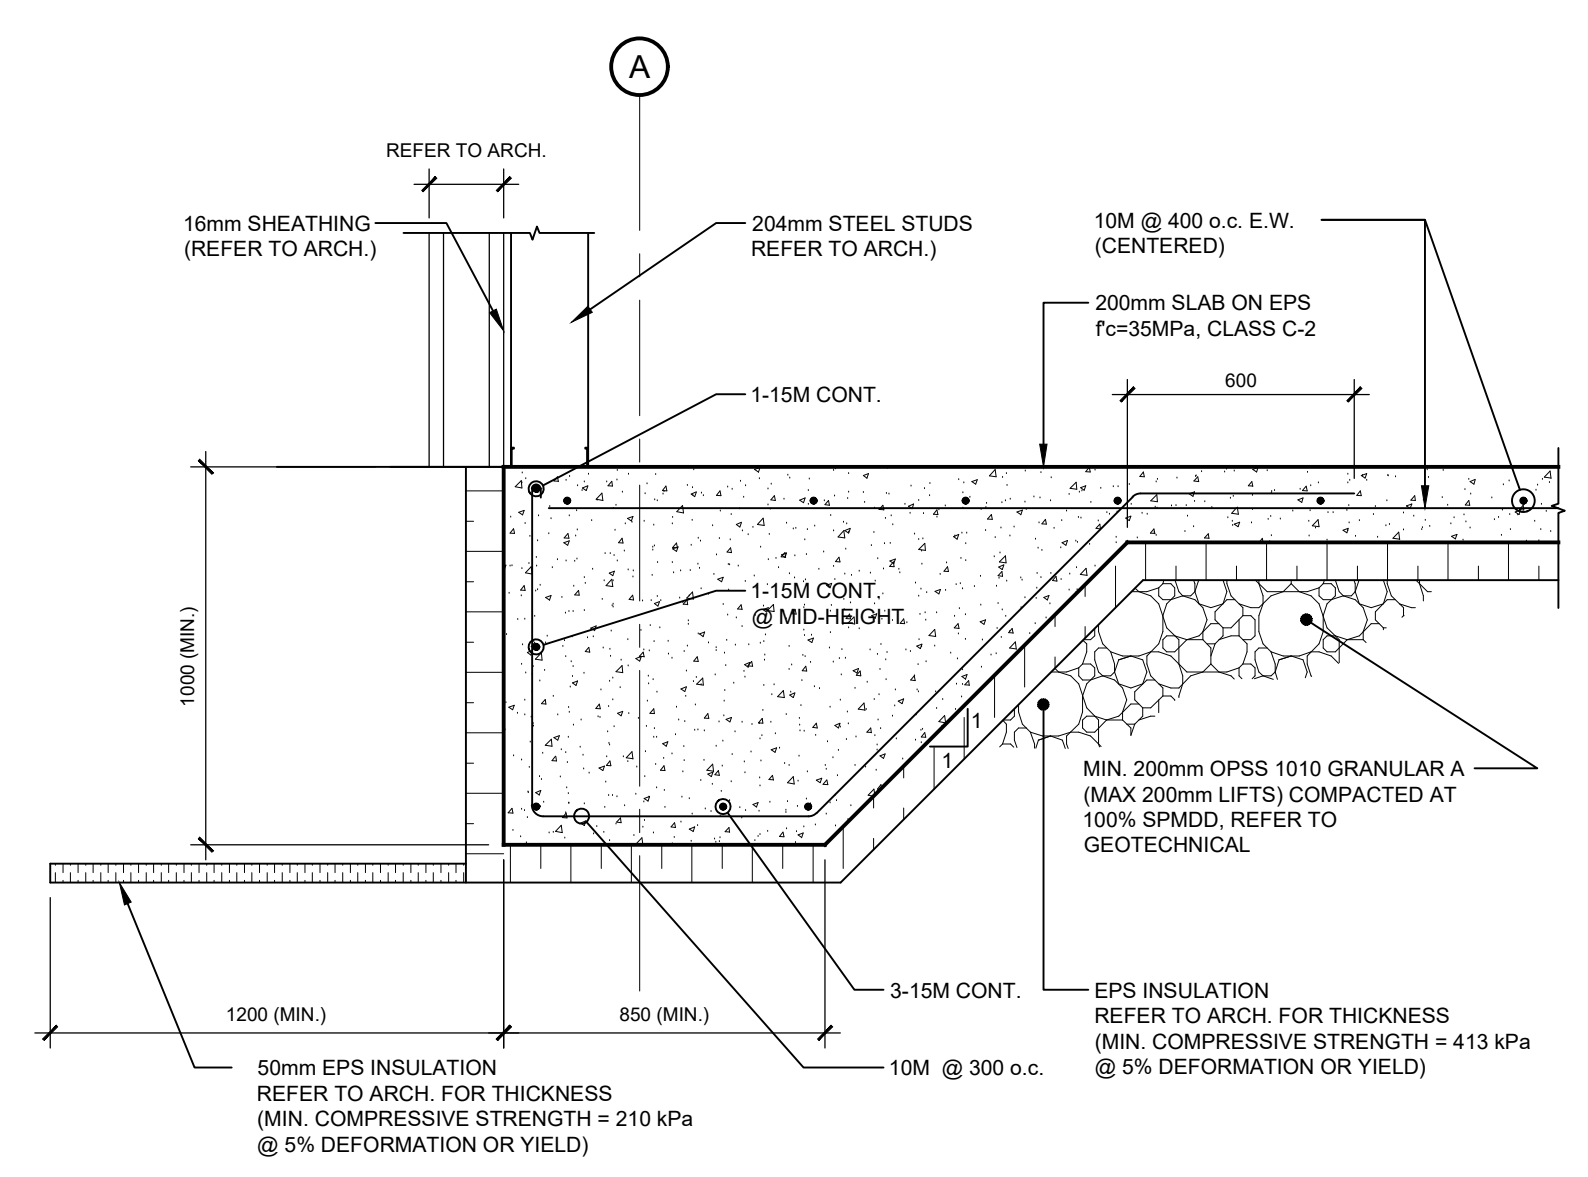

2 SECTION: SLAB THICKENING AT GARAGE
S200 SCALE 1:20

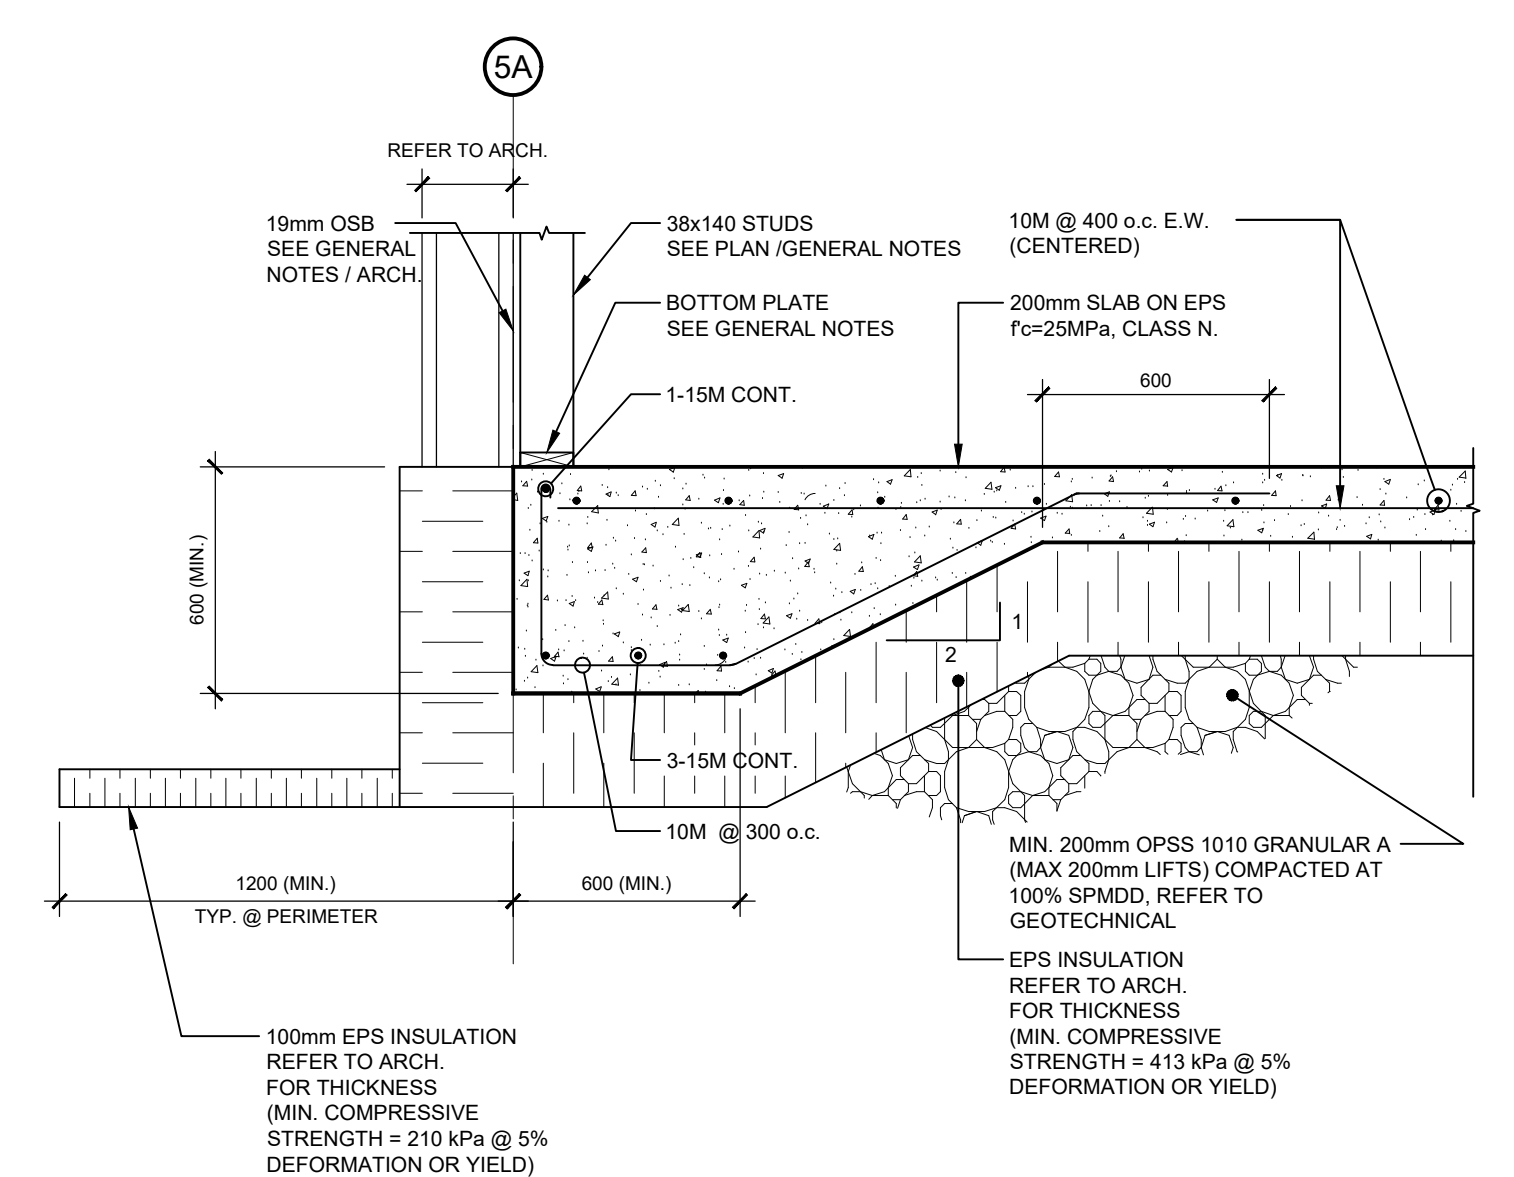

1 SECTION: TYP. SLAB THICKENING
S200 SCALE 1:20

revision	description	date
05	ISSUED FOR TENDER	17 DEC 2020
04	ISSUED FOR 100% COORDINATION	07 OCT 2020
03	RE-ISSUED FOR 99% COORDINATION	30 JUNE 2020
02	ISSUED FOR 99% COORDINATION	30 JANUARY 2020
01	ISSUED FOR 66% COORDINATION	28 MARCH 2019

Do not scale drawings. Verify all dimensions and conditions on site and immediately notify the Departmental Representative of all discrepancies.

	A	B	C
Detail No.			
No. du detail			
drawing no. - where detail required			
dessin no. - ou detail exigé			
drawing no. - where detailed			
dessin no. - ou détaillé			

project title
titre du projet
COBOURG ON

COBOURG CITY

COBOURG SEARCH AND RESCUE STATION

drawing title
titre de dessin
SECTIONS AND DETAILS

drawn by dessiné par	WL	project manager administrateur de projets
designed by conçu par	JV	
approved by approuvé par	JV	
bid offre	DFO PROJECT MANAGER	
project date date du projet	05-03-2019	
project no. no. du projet	R.084112.005	
drawing no. dessiné no.	S200	