


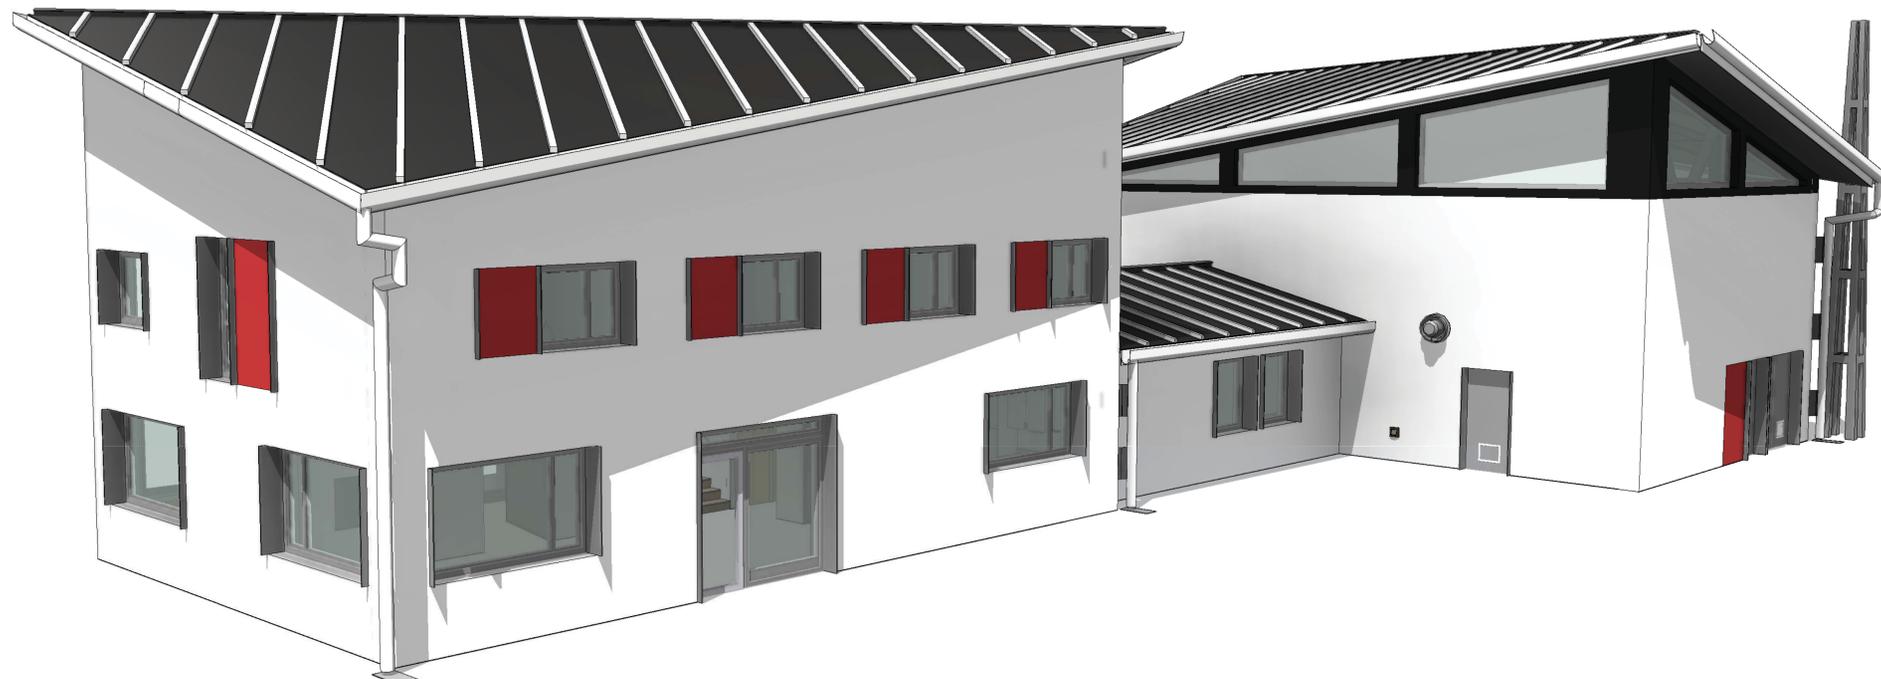

1 3D SKETCH (SOUTH-WEST CORNER)



2 3D SKETCH (SOUTH-EAST CORNER)

Public Works and Government Services Canada
Travaux publics et Services gouvernementaux Canada

Watson MacEwen Teramura Architects

400-116 Leggar Street | Ottawa Ontario | Canada K2P 0C2 | 613.232.0330



#	Revision Description	Revision Date
5	ISSUED FOR TENDER	17-12-20
4	100% SUBMISSION	07-10-20
3	RE-ISSUED 99% RESUBMISSION	30-06-20
2	99% SUBMISSION	17-03-20
1	66% SUBMISSION	29-03-20

#	Revision Description	Revision Date
revision		date

Do not scale drawings. Verify all dimensions and conditions on site and immediately notify the Departmental Representative of all discrepancies.

A	B	C
Detail No. - where detail required	drawing no. - where detail required	dessin no. - ou detail exigé
		drawing no. - where detailed
		dessin no. - ou détaillé

project title
titre du projet
COBURG CITY
COBURG SEARCH AND RESCUE STATION

drawing title
titre du dessin
3D SKETCHES

drawn by
dessiné par
KG

designed by
conçu par
AT

approved by
approuvé par

bid offer
DFO PROJECT MANAGER
project manager
administrateur de projets

project date
date du projet
2020-12-17

project no.
no. du projet
R.084112.005

drawing no.
dessiné no.
A23