




1 PRECAST UNIT PAVERS DETAIL
1:10

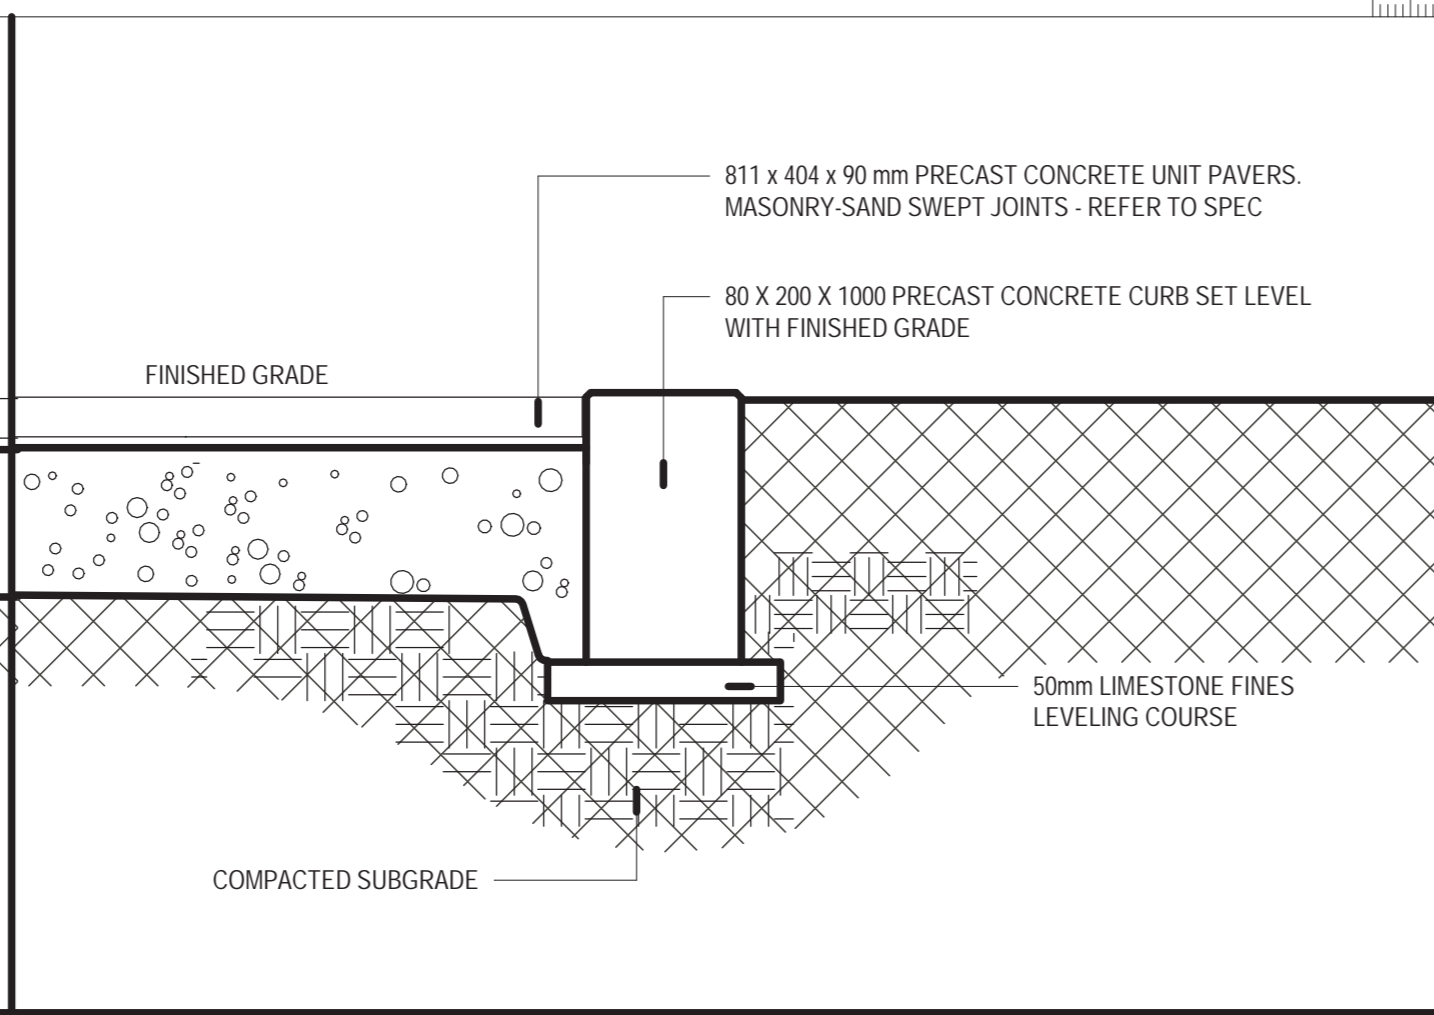


2 CURB DETAIL
1:10

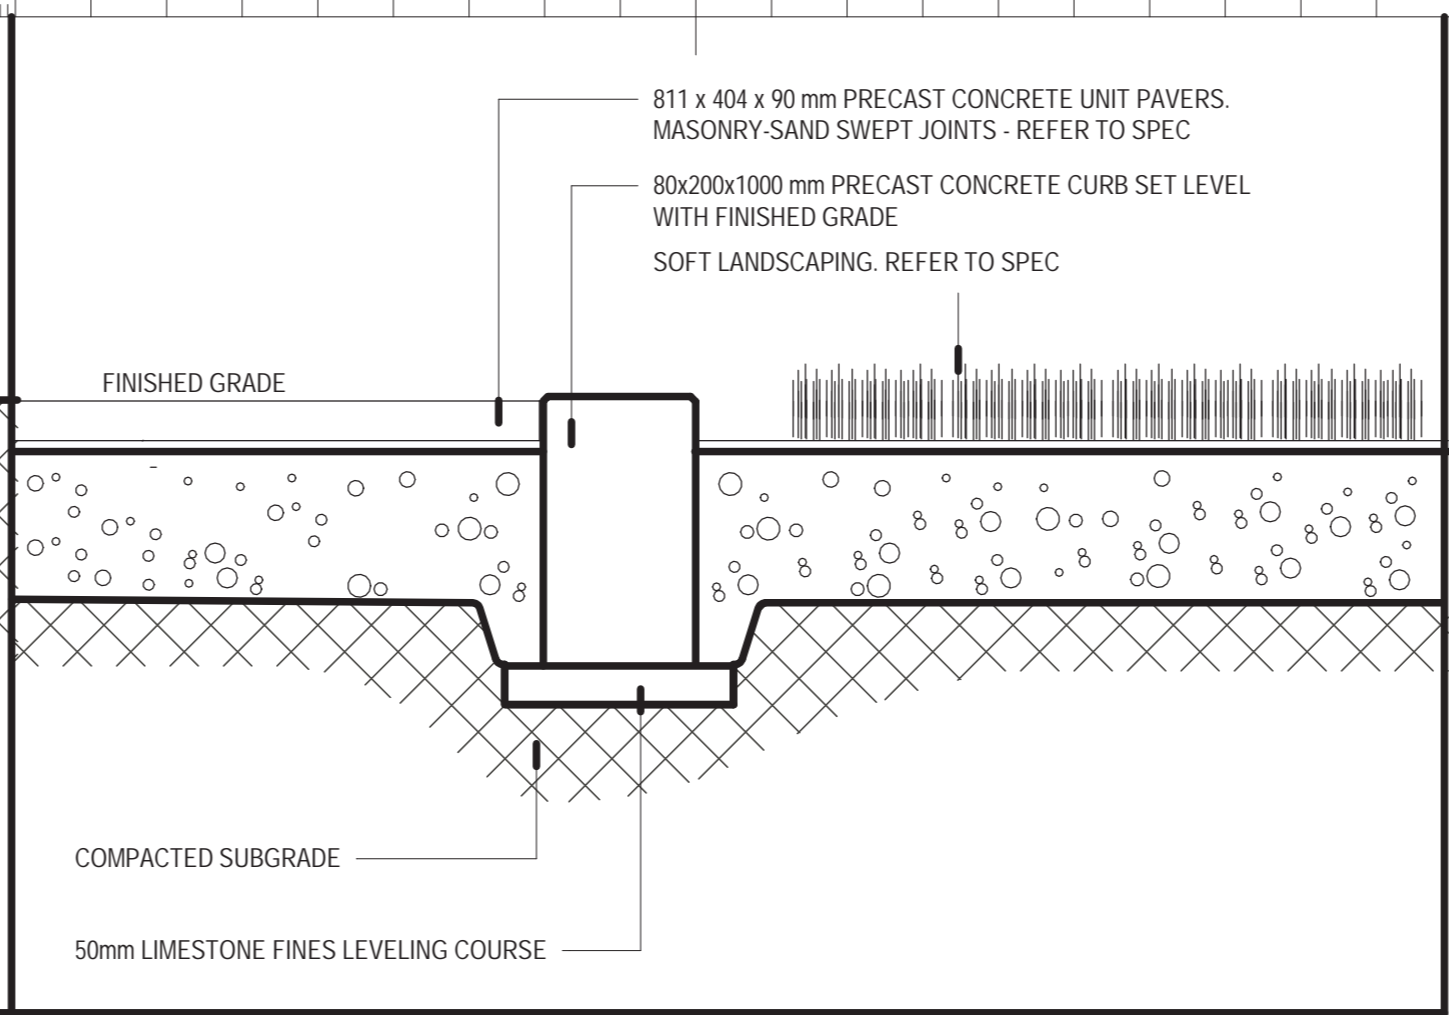



3 SOFT LANDSCAPING DETAIL
1:10

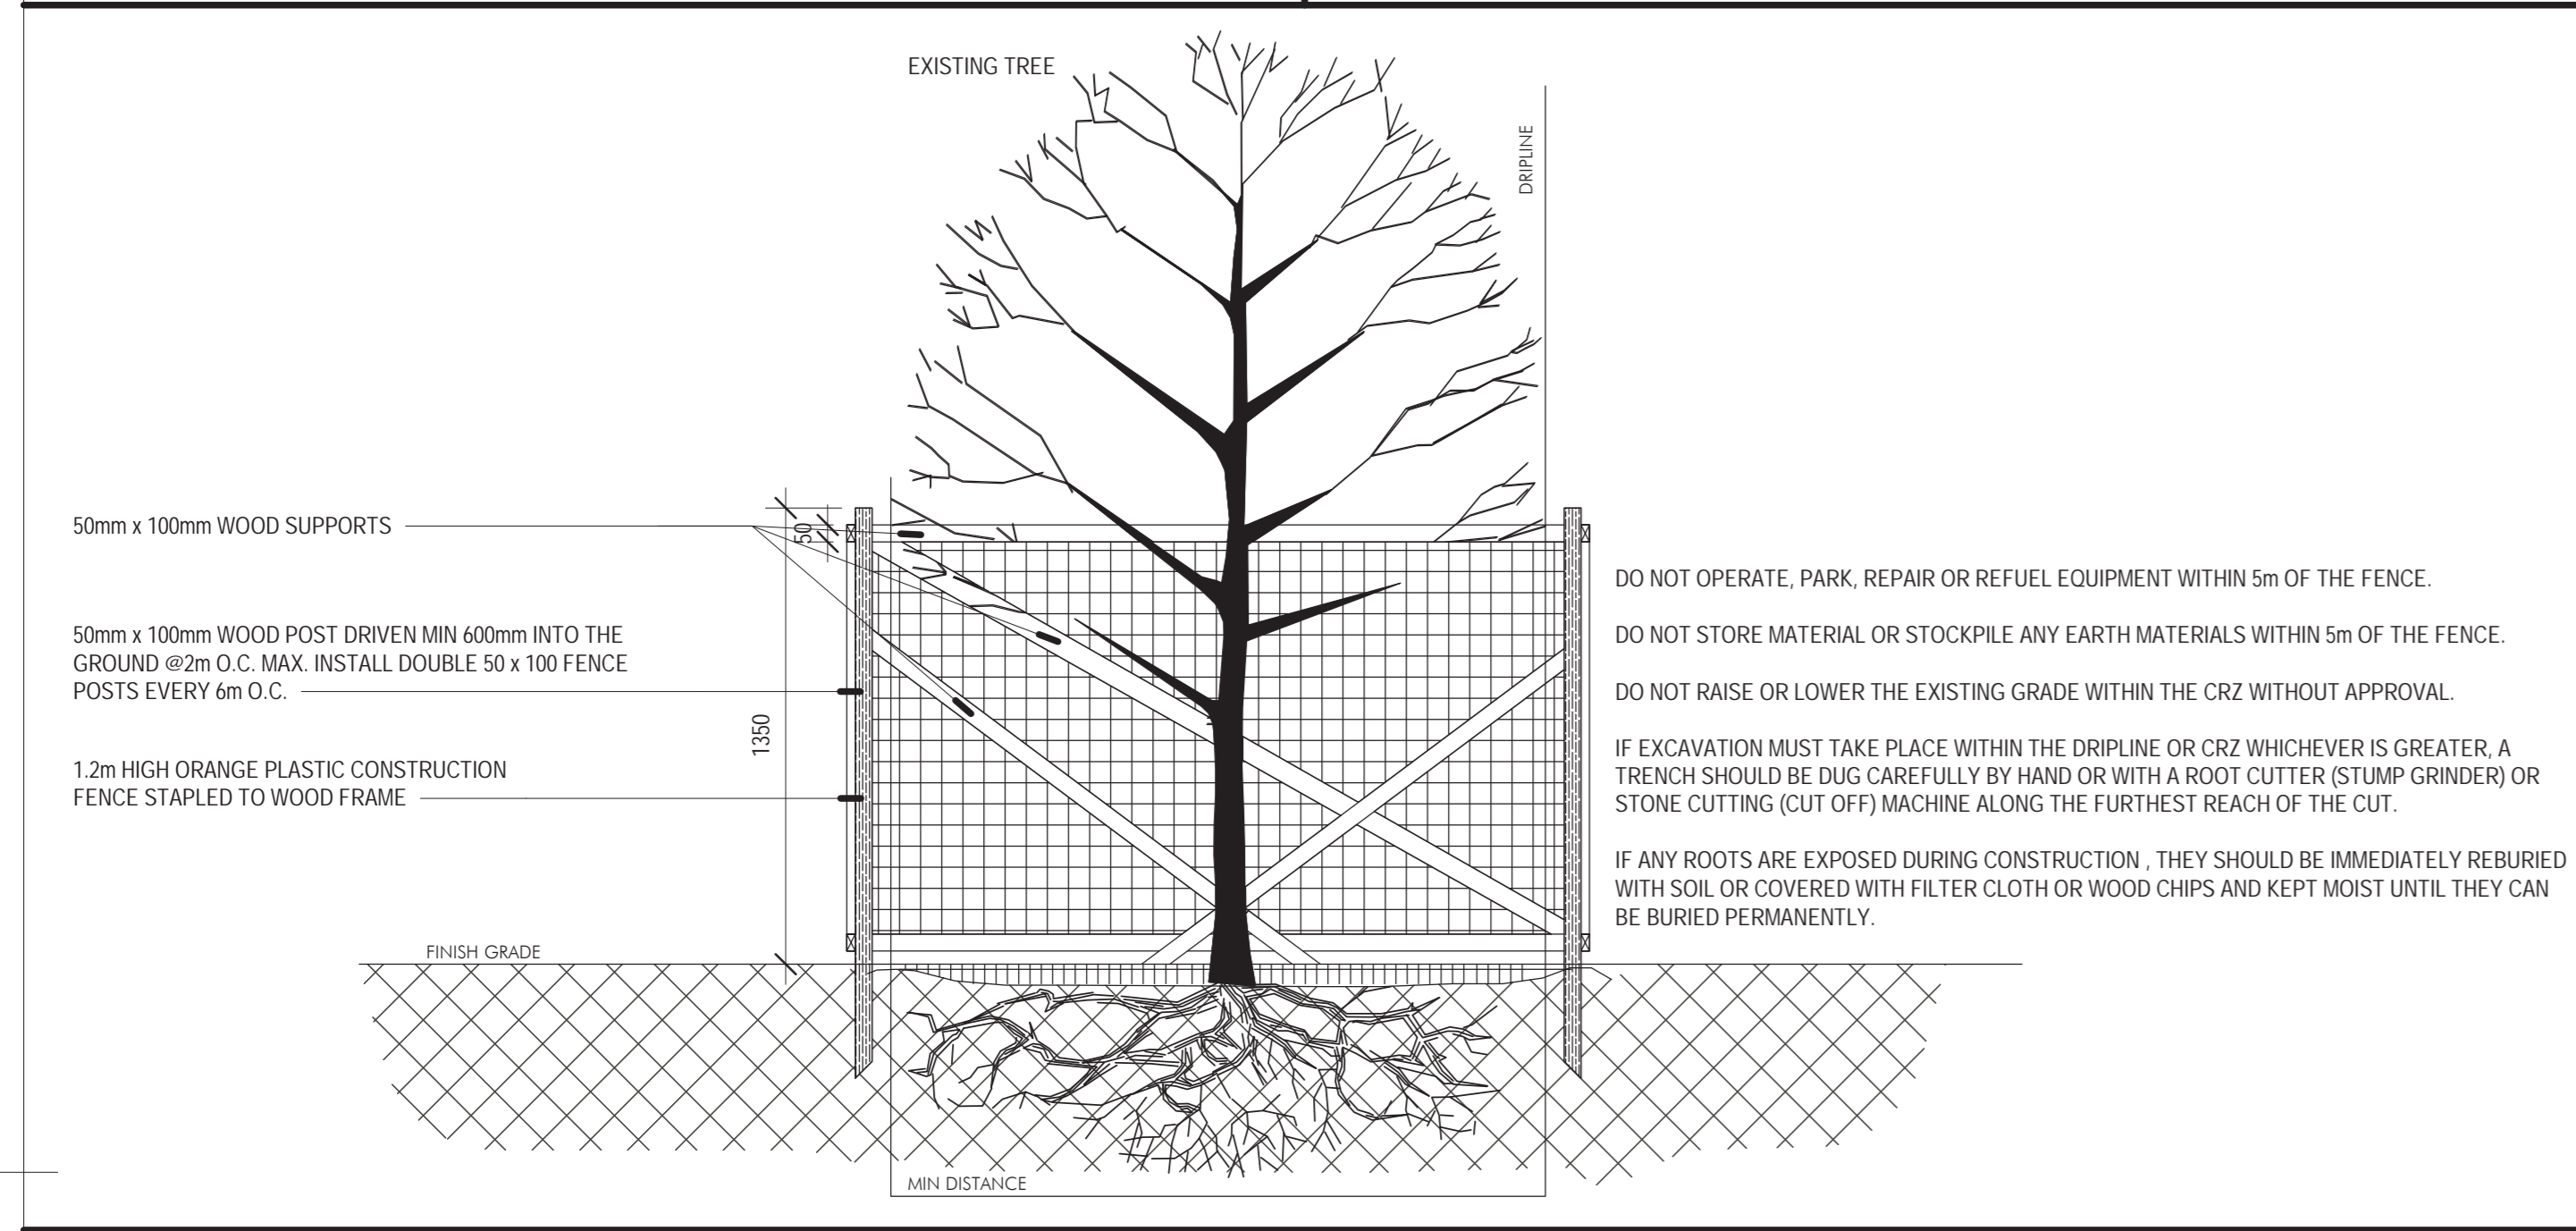

5 TREE PROTECTION DETAIL
1:20

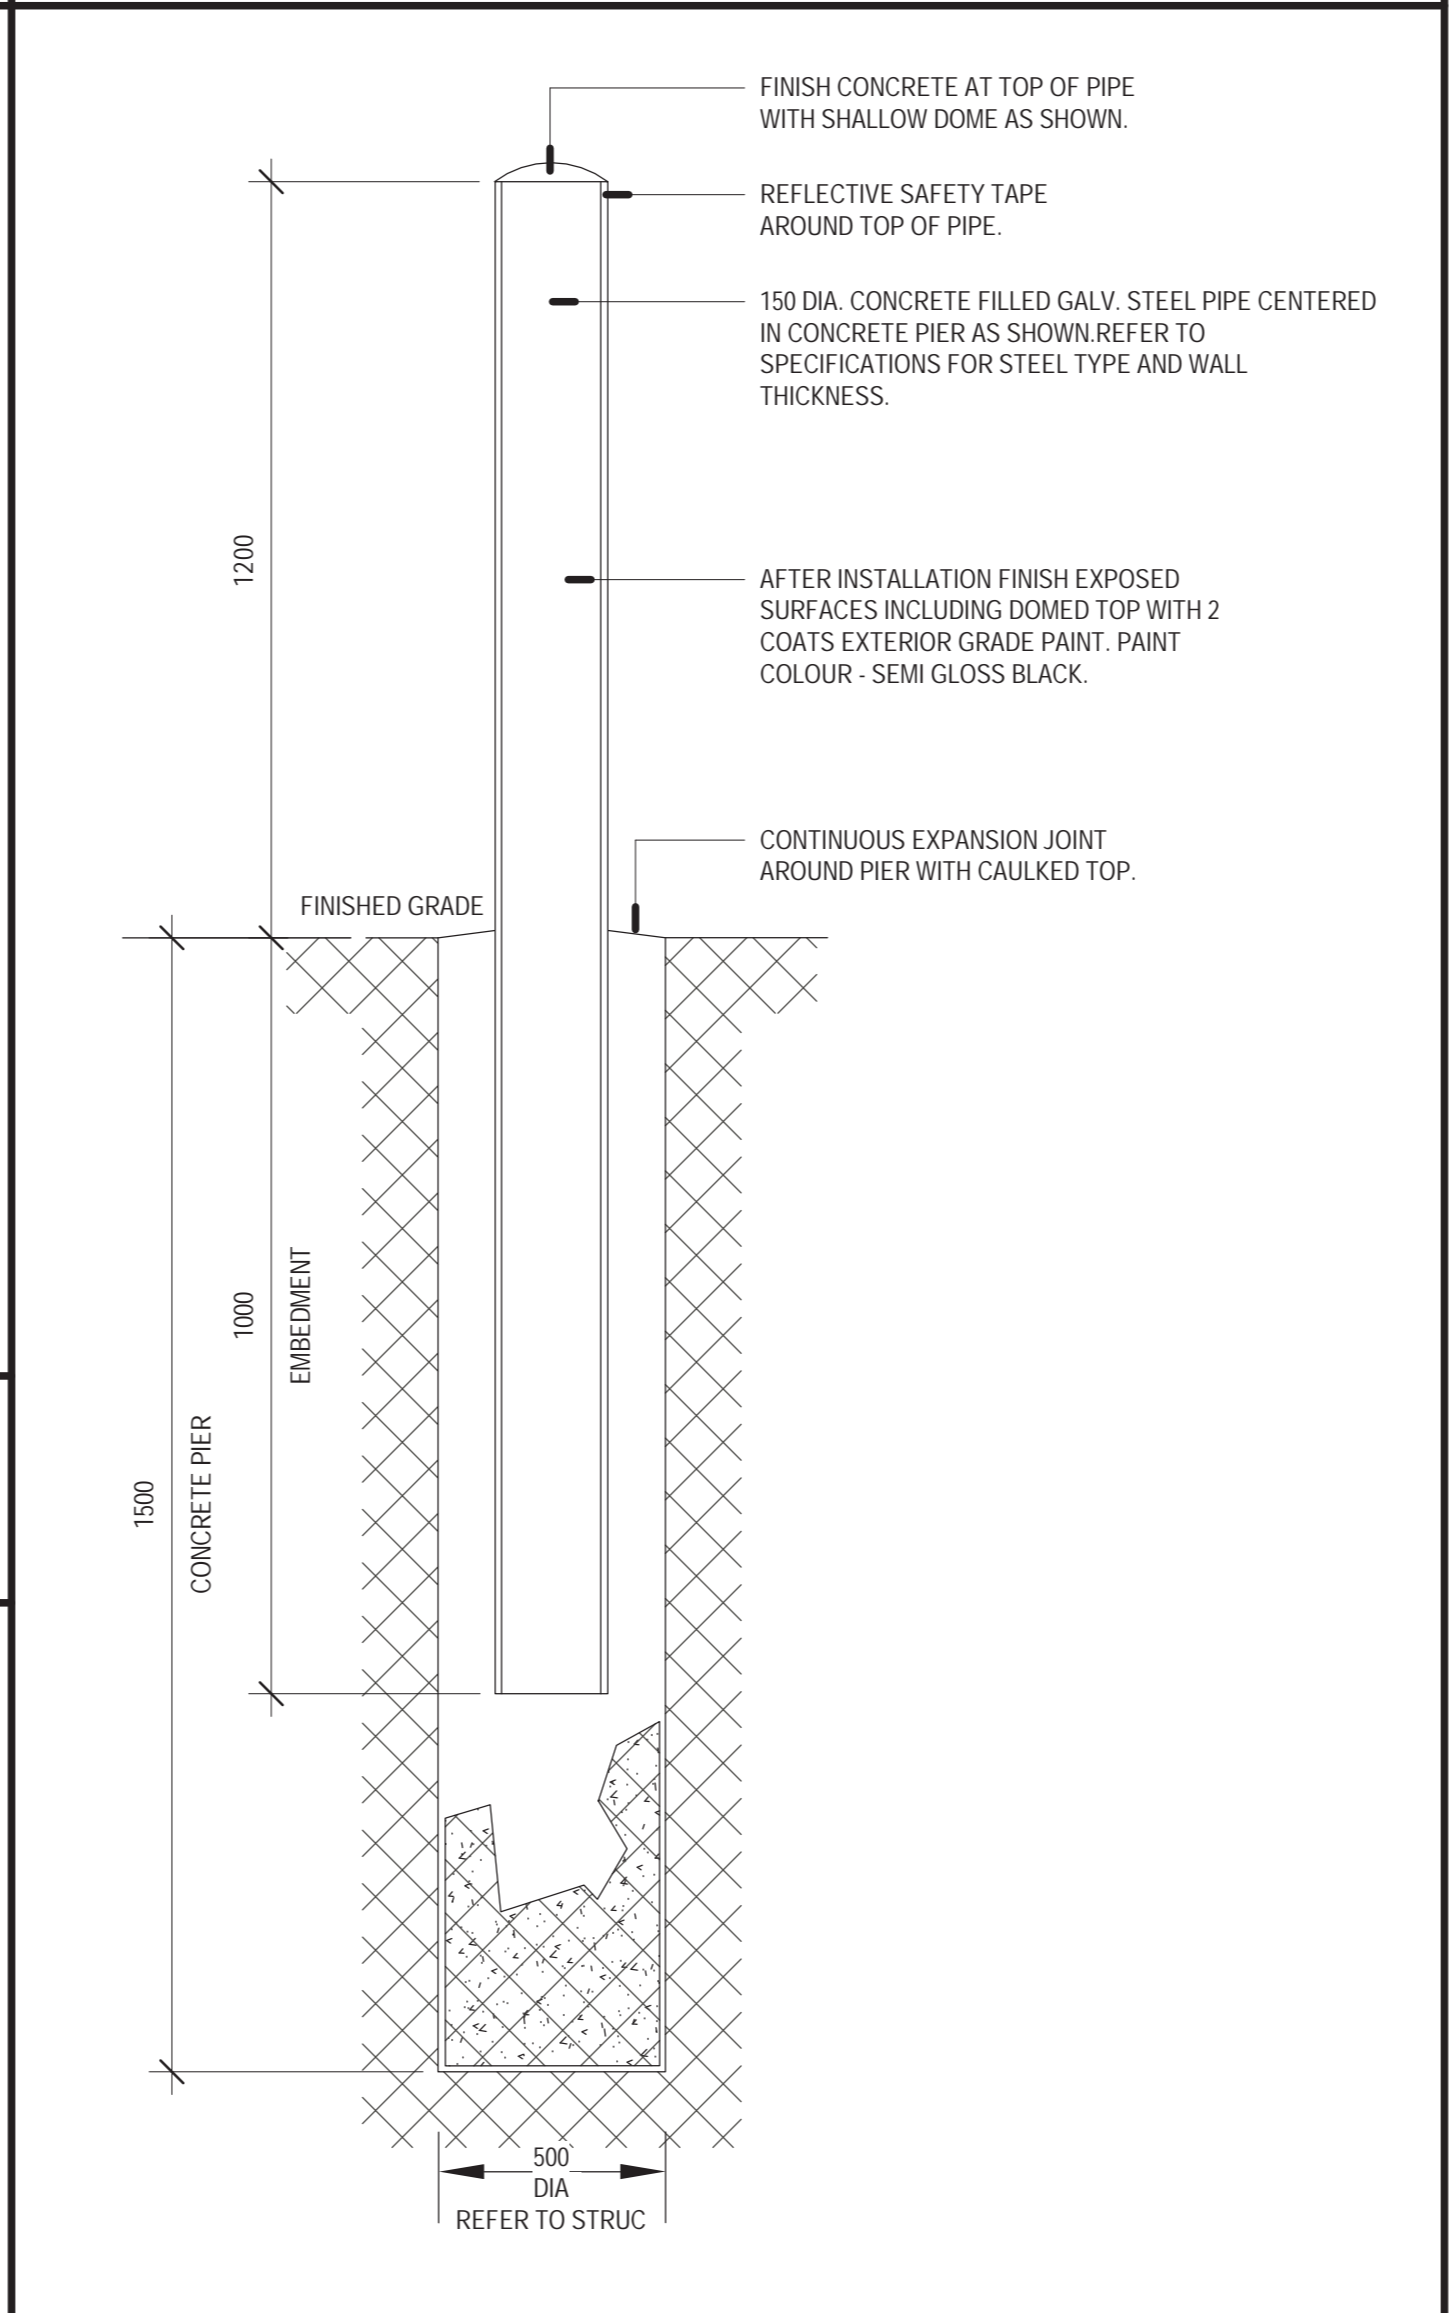


4 BOLLARD DETAIL
1:10

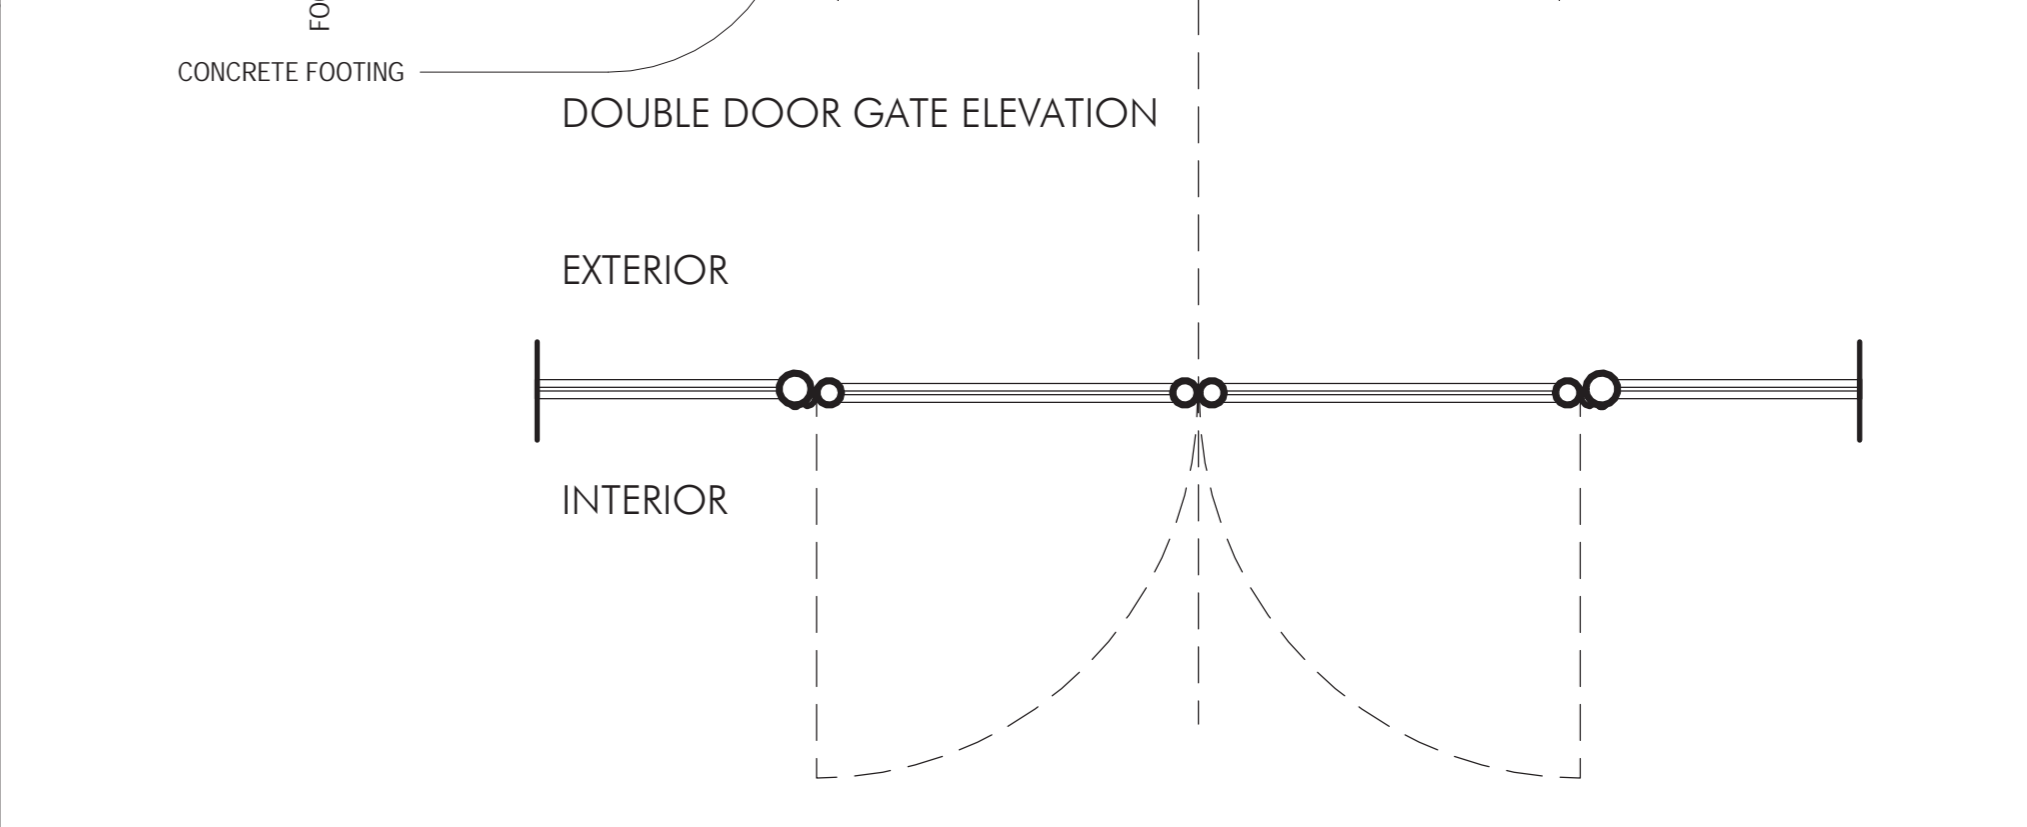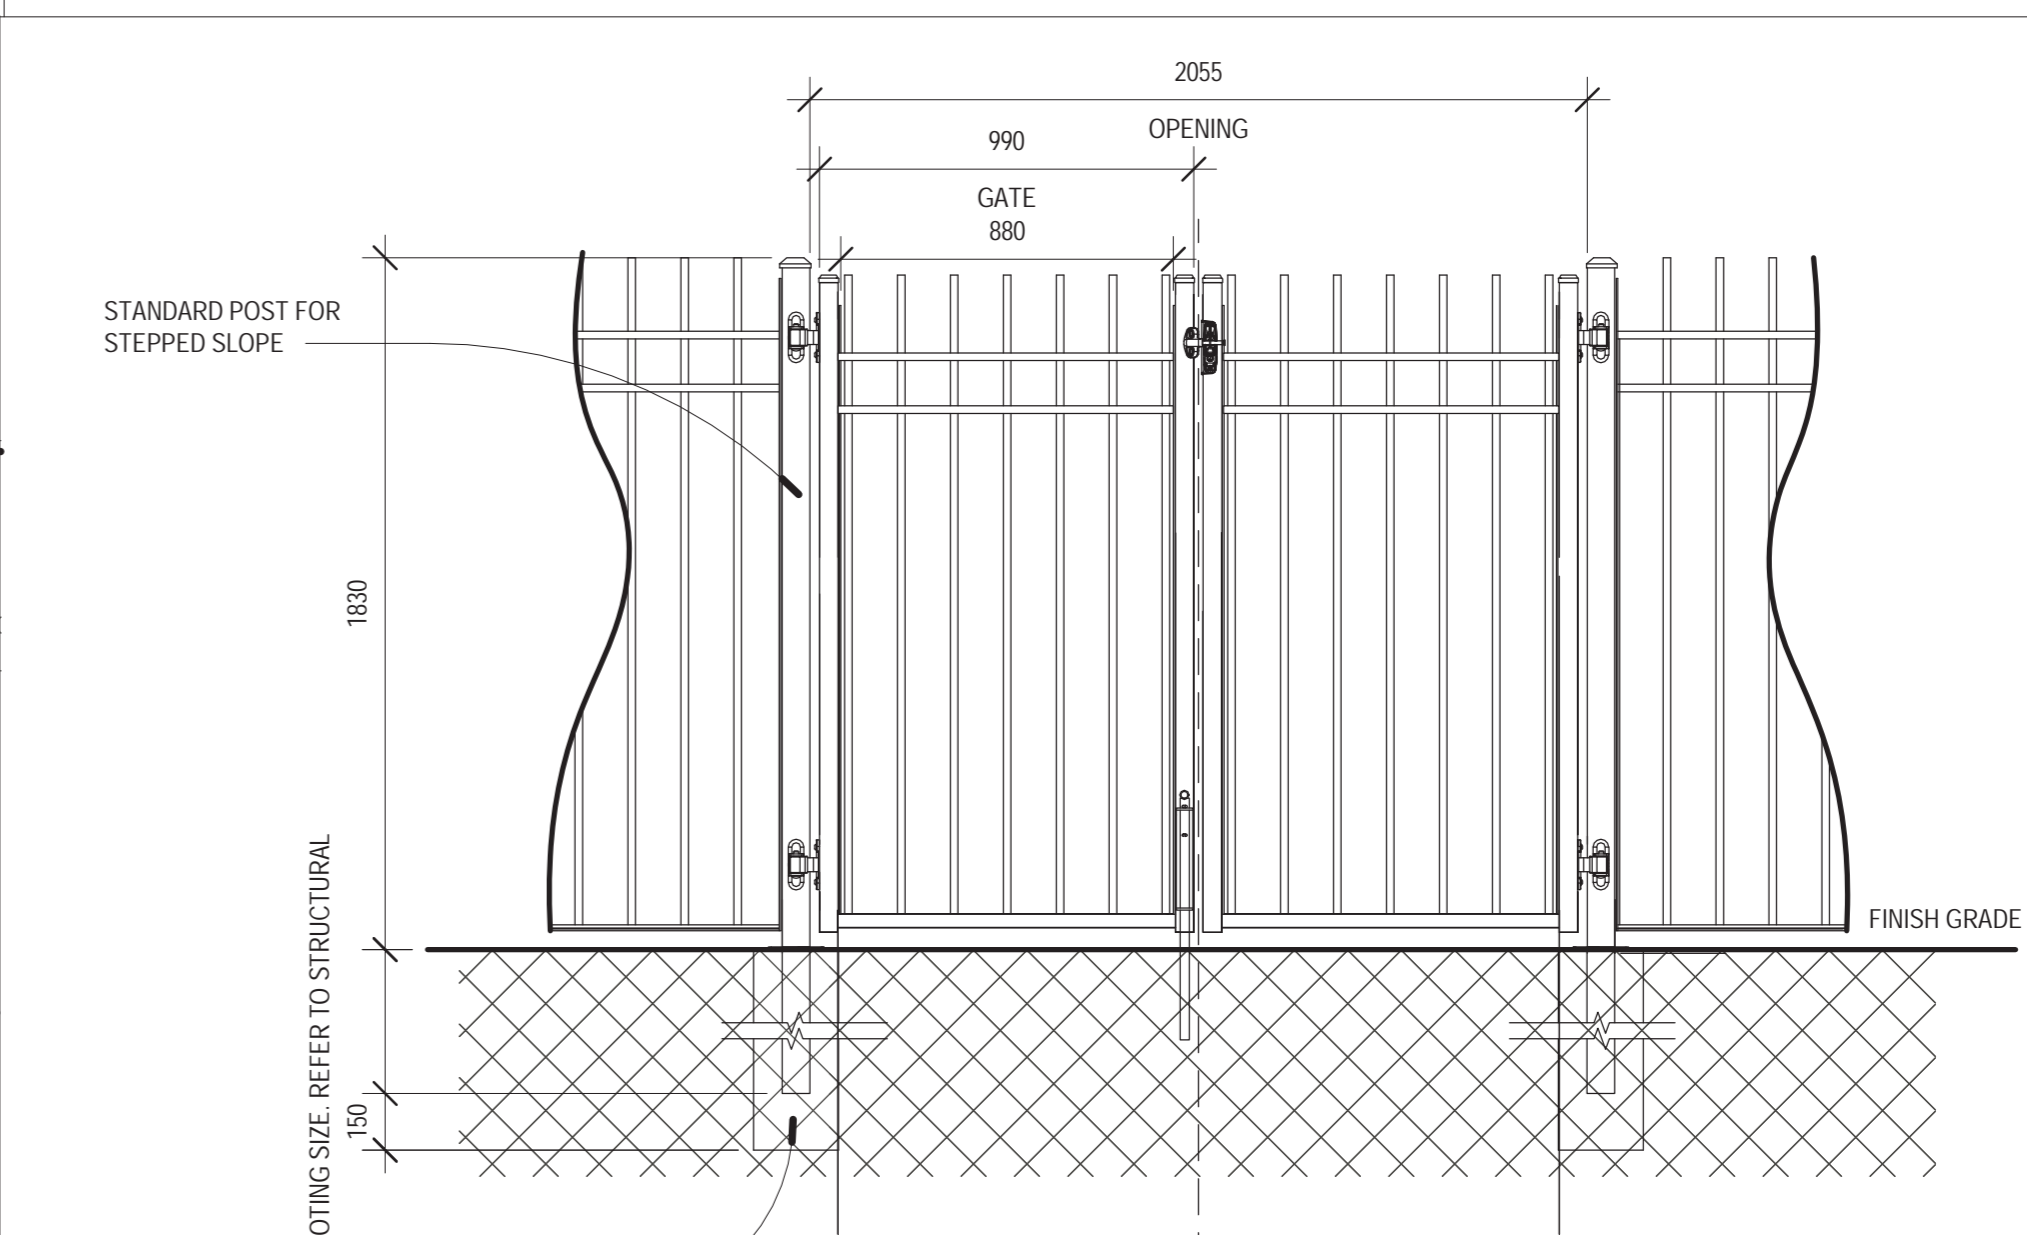

NOTES:
1. ALL POSTS, INCLUDING FOOTINGS, SHALL BE INSTALLED ON PRIVATE PROPERTY.
2. ALL DIMENSIONS ARE IN MILLIMETRES, UNLESS OTHERWISE NOTED.
3. MATERIAL TO BE BLACK METAL TO MATCH EXISTING METAL FENCE IN LOOK AND STYLE

7 GATE ELEVATION AND DETAIL
1:20

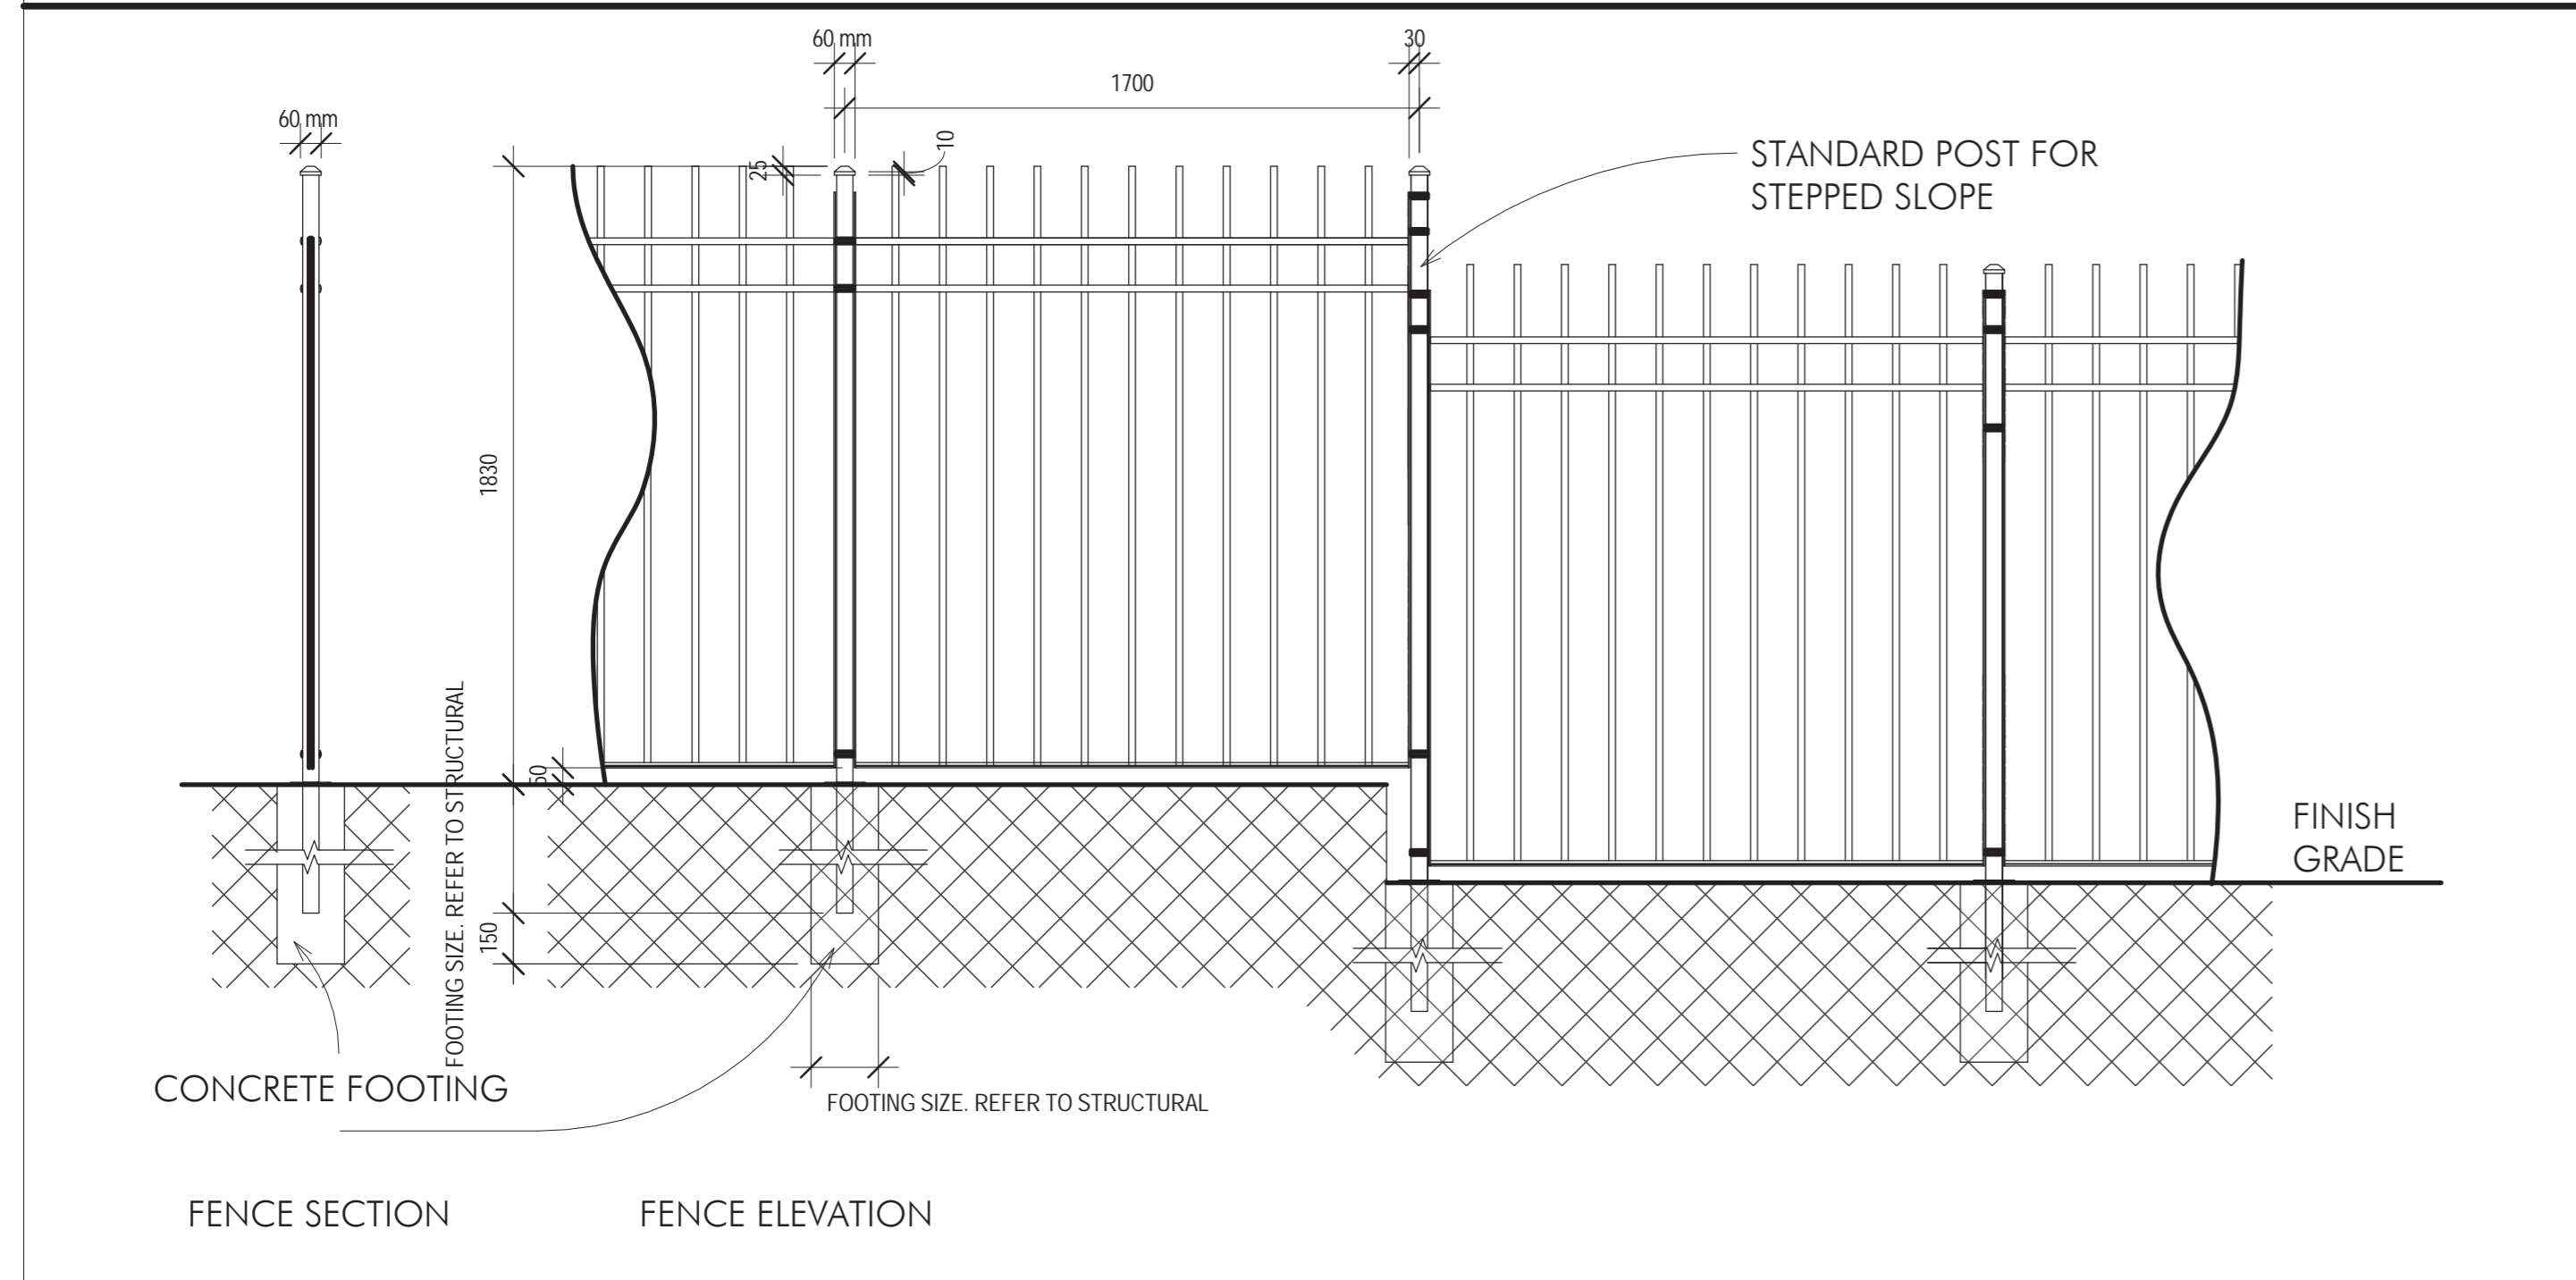

NOTES:
1. ALL POSTS, INCLUDING FOOTINGS, SHALL BE INSTALLED ON PRIVATE PROPERTY.
2. ALL DIMENSIONS ARE IN MILLIMETRES, UNLESS OTHERWISE NOTED.
3. MATERIAL TO BE BLACK METAL TO MATCH EXISTING METAL FENCE IN LOOK AND STYLE

6 FENCE DETAILS
1:20



04	ISSUED FOR TENDER	17 DEC 2020
03	100% SUBMISSION	7 OCT 2020
02	RE-ISSUED 90% SUBMISSION	30 JUNE 2020
01	ISSUED FOR SPA	3 JUNE 2019
revision		date

Do not scale drawings. Verify all dimensions and conditions on site and immediately notify the Departmental Representative of all discrepancies.

A	Detail No.	No. du détail
B	drawing no. - where detail required	dessin no. - ou détail exigé
C	drawing no. - where detailed	dessin no. - ou détaillé

project title
titre du projet
COBourg CITY
COBourg SEARCH

drawing title
titre du dessin
LANDSCAPE DETAILS

drawn by
dessiné par
KG

designed by
conc par
AT

approved by
approuvé par
Approver

bid office
DFO PROJECT MANAGER
project manager
administrateur de projets

project date
date du projet
2020-12-17

project no.
no. du projet
R.084112.005

drawing no.
dessiné no.
L2