
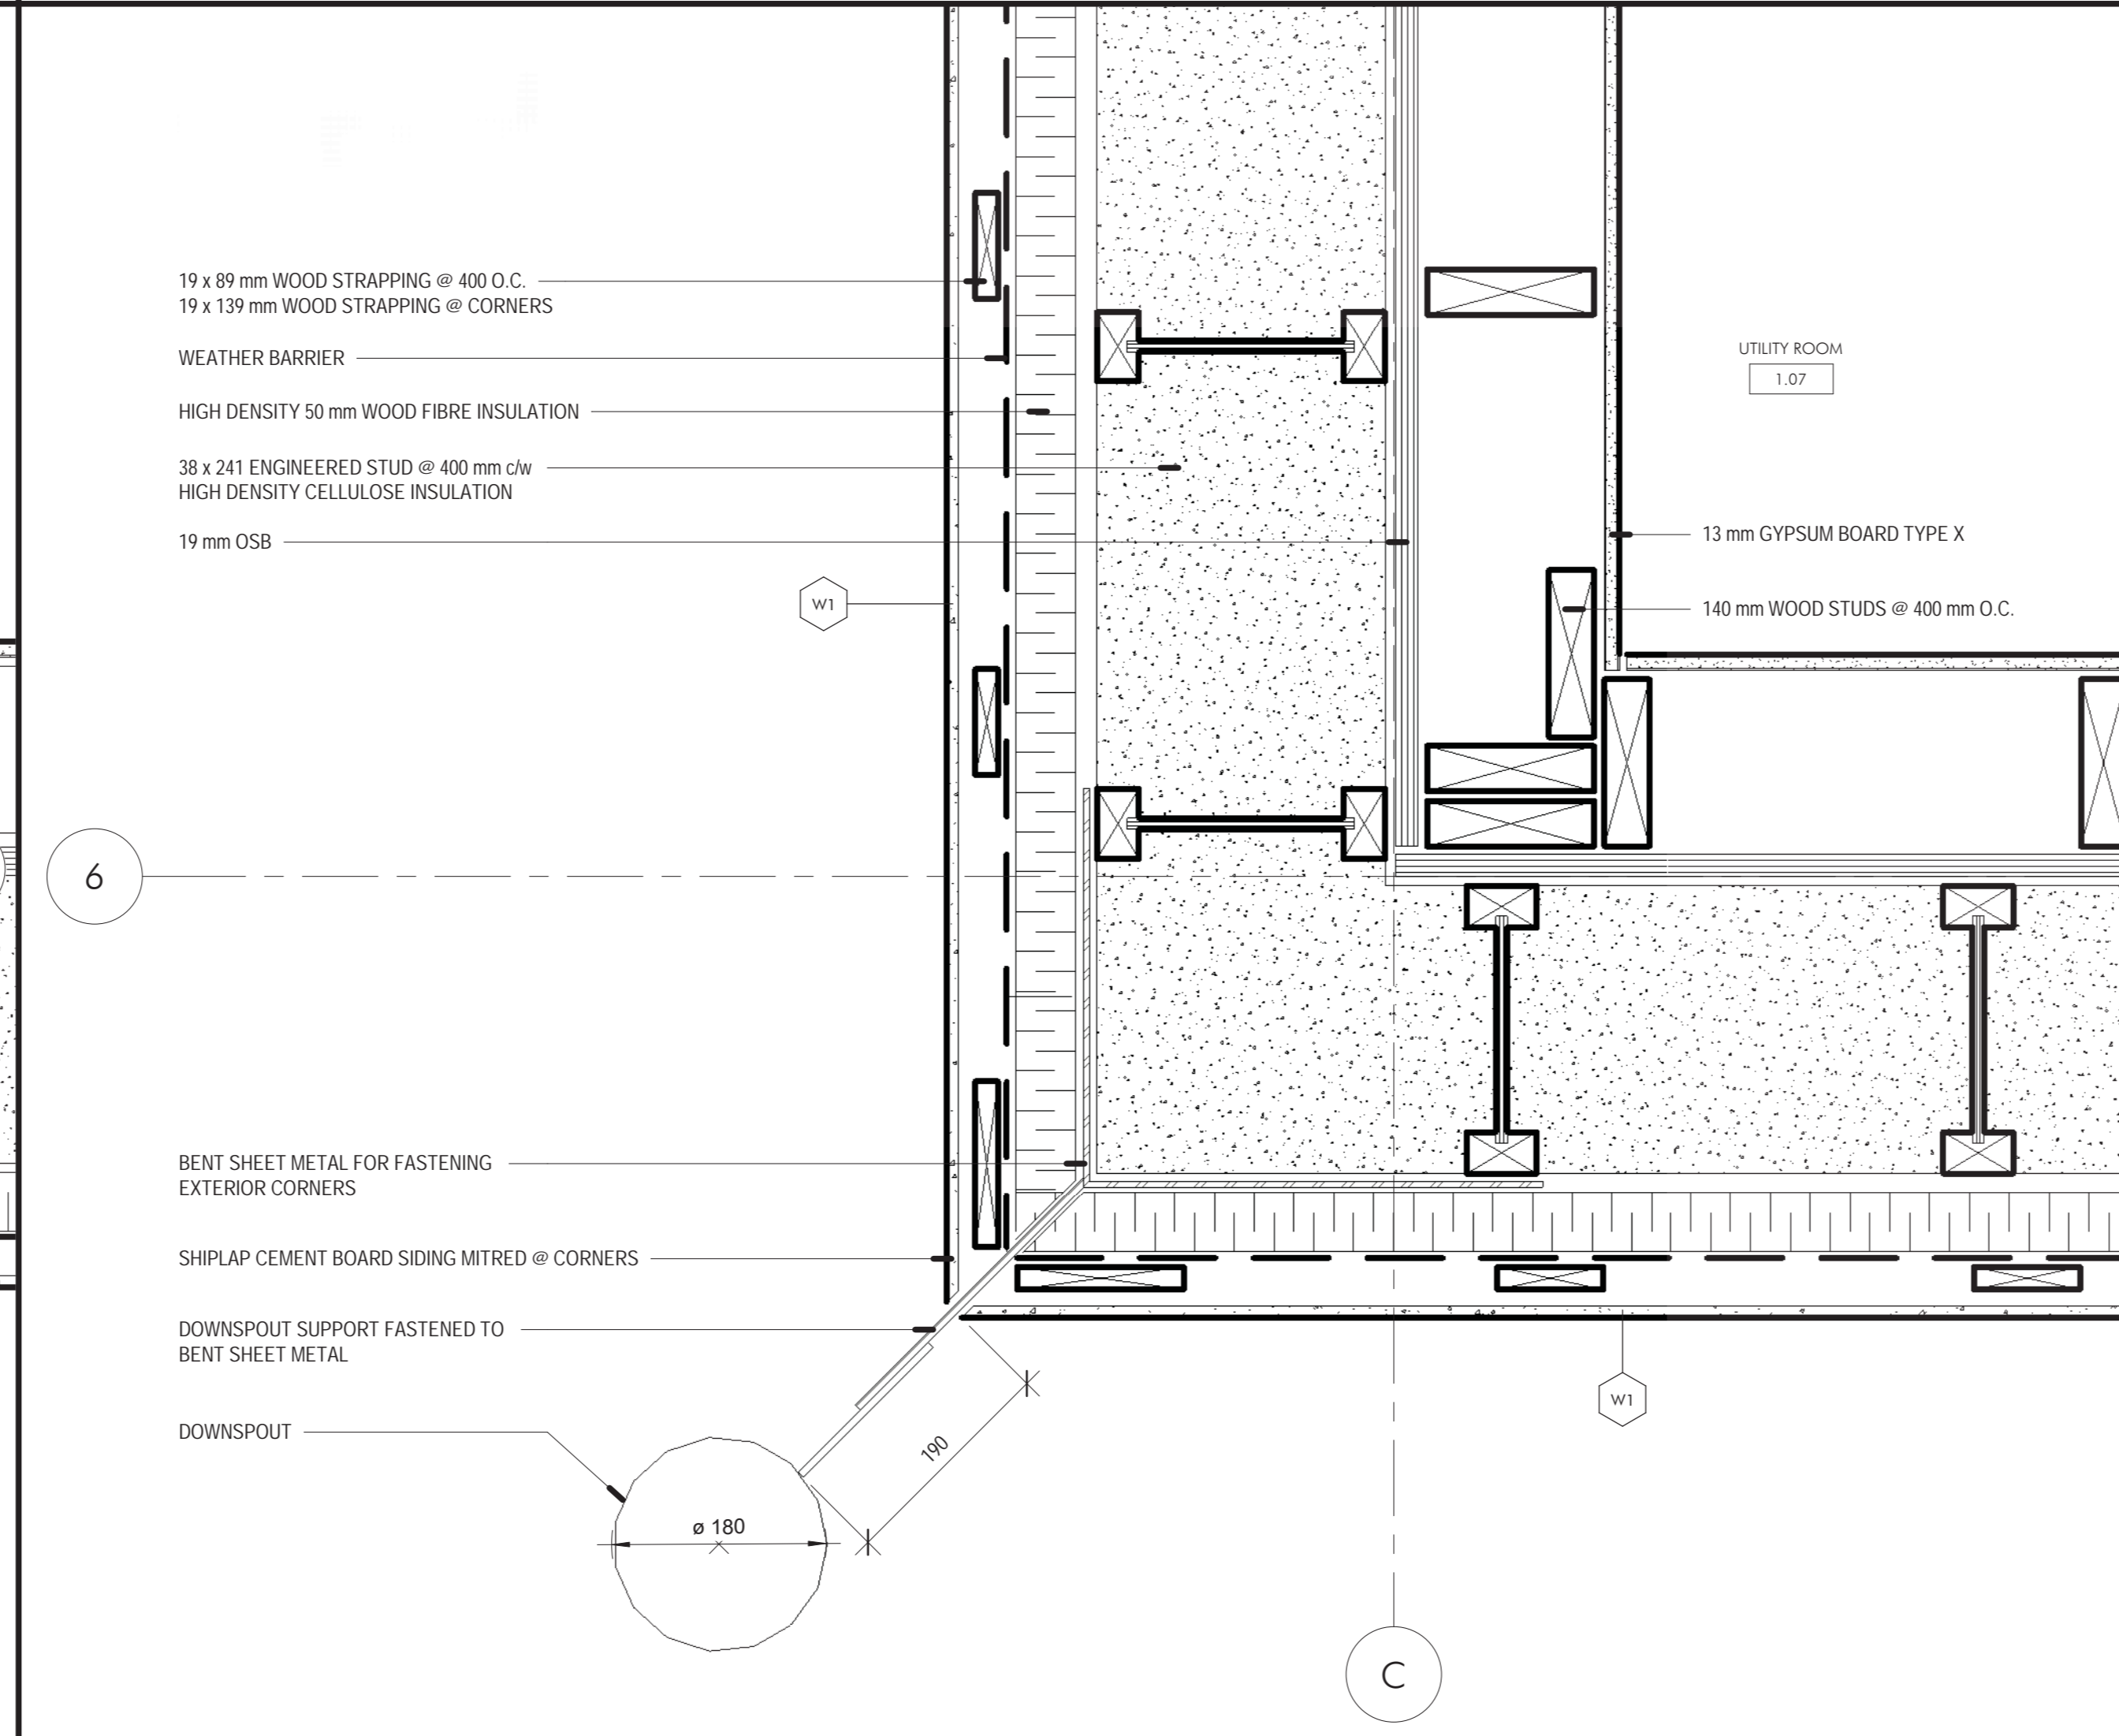


1 RES. INSIDE CORNER - TYP. 1:5

2 RES. EXTERIOR CORNER 1:5

3 RES. DOOR JAMB - TYP. 1:5

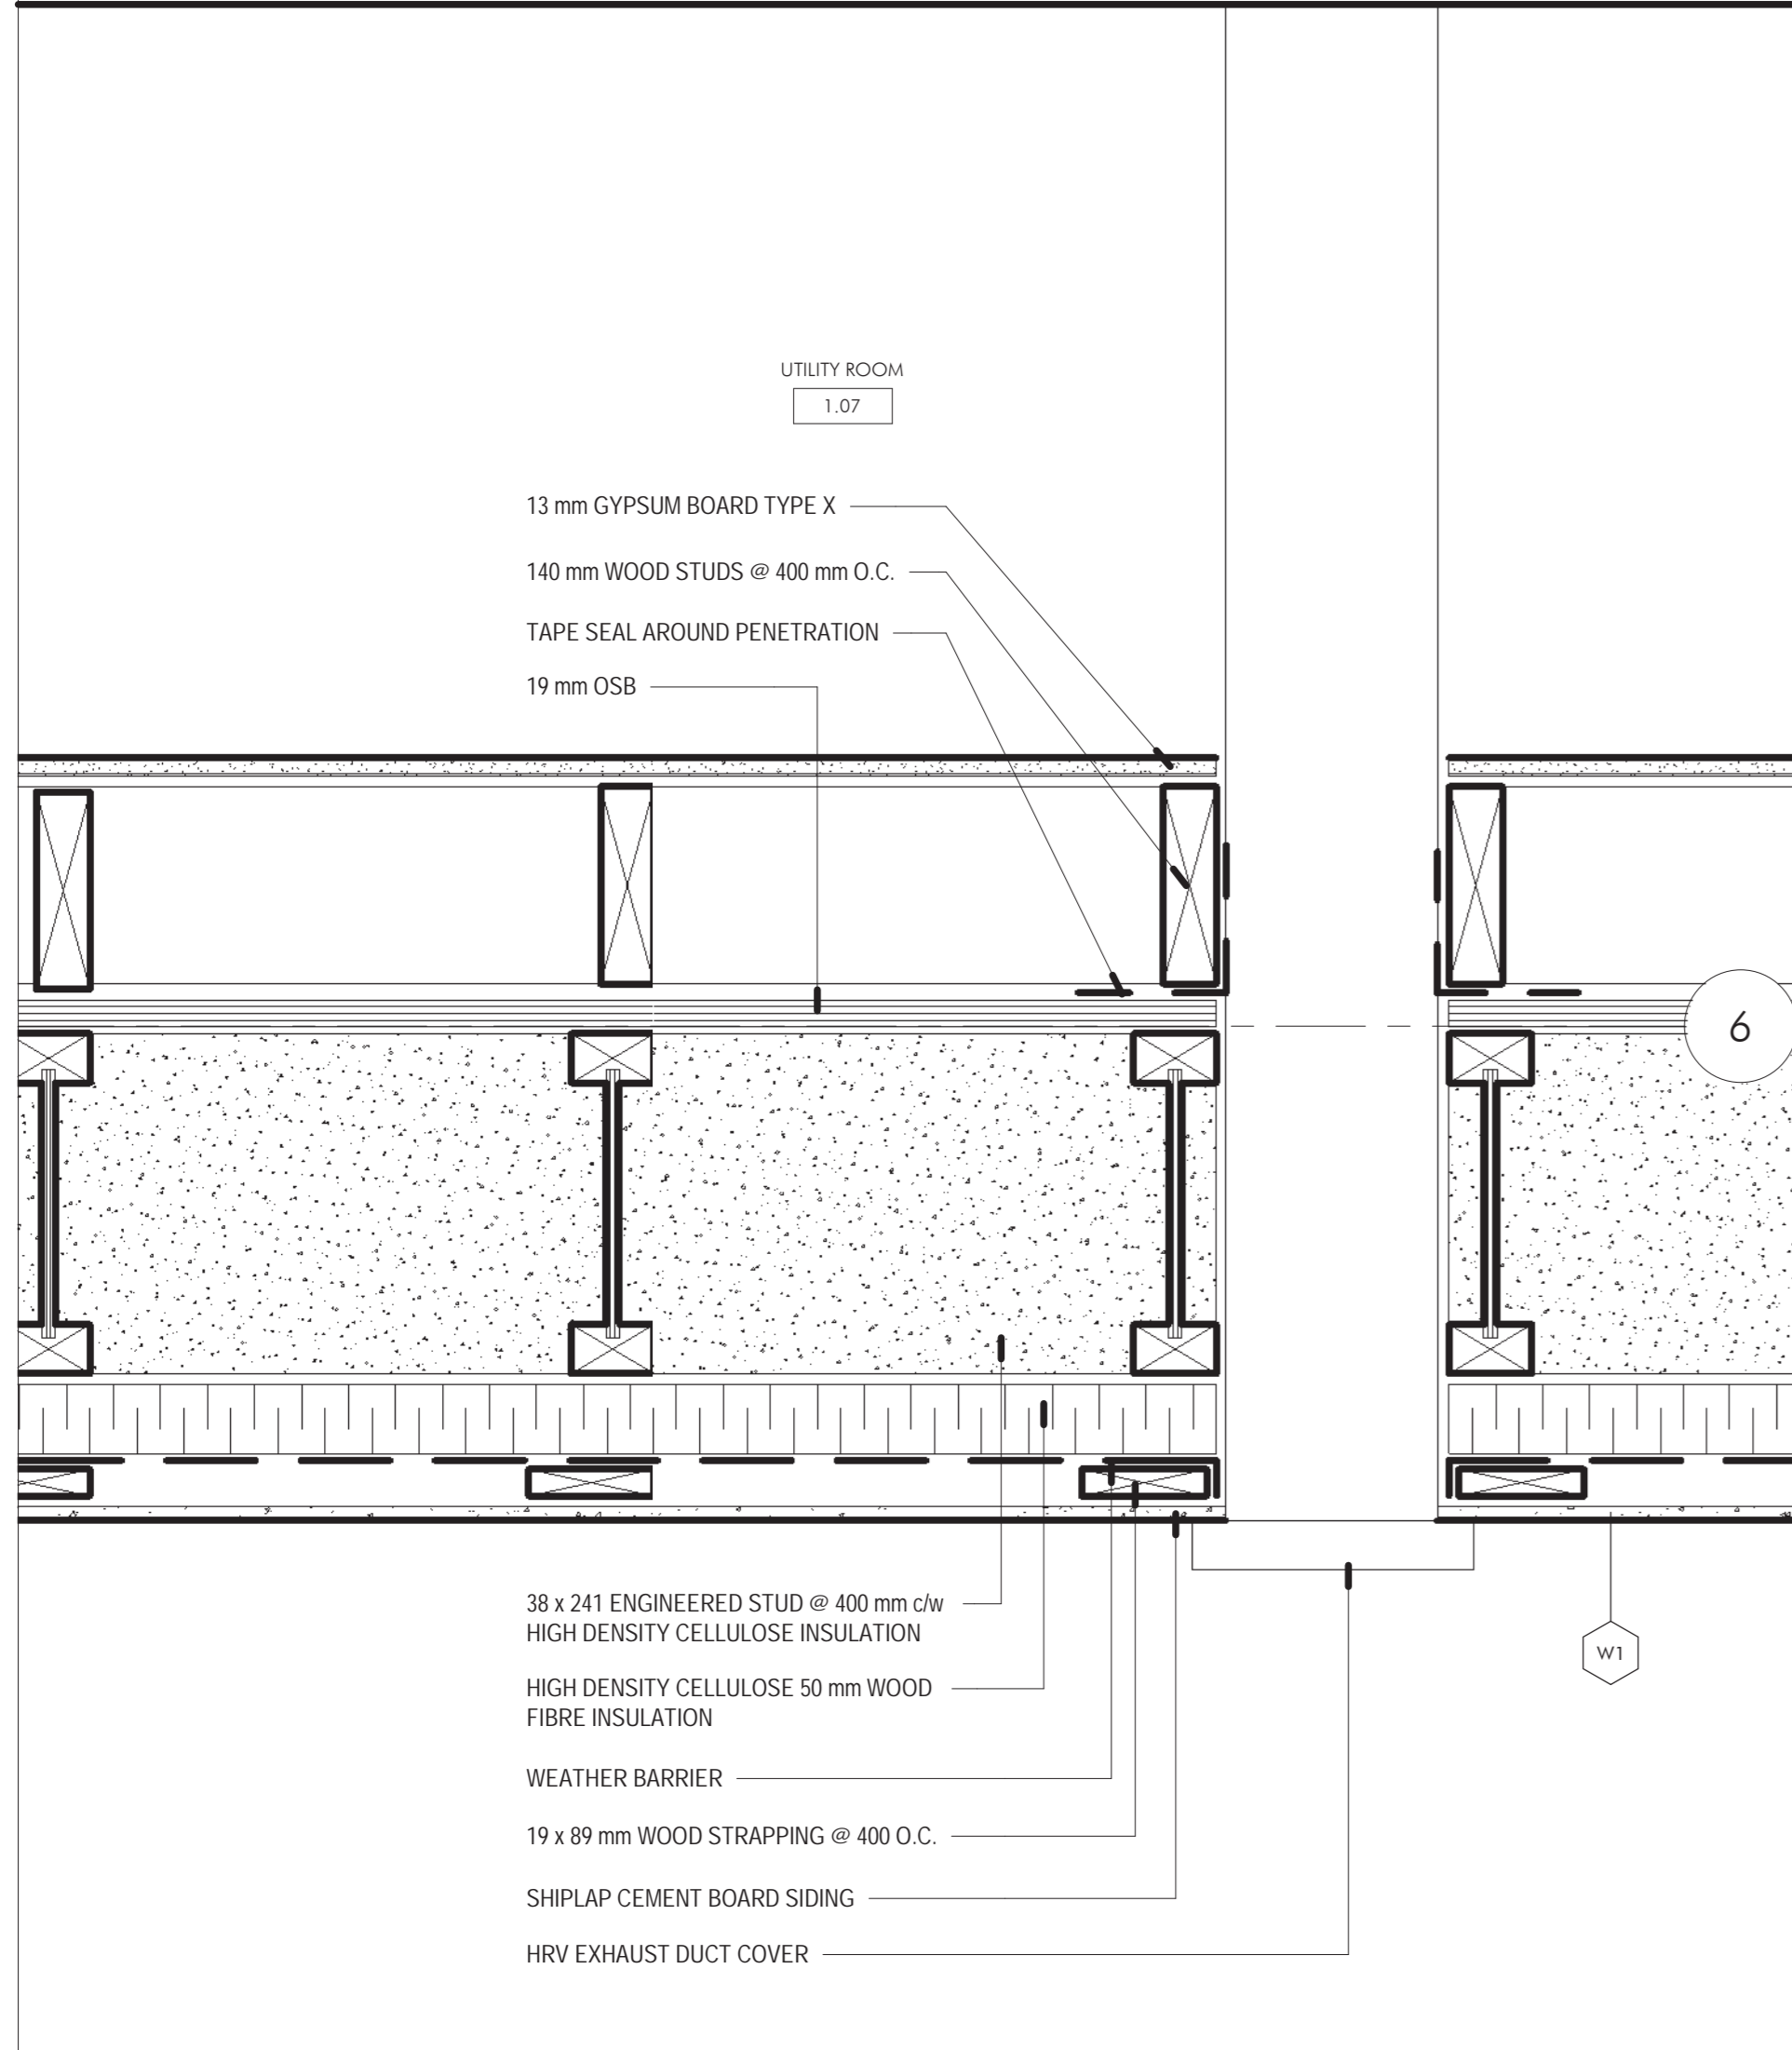

4 RES. HRV EXHAUST 1:5

5 RES. DOWNSPOUT CONNECTION 1:5

5	ISSUED FOR TENDER	17-12-2020
4	100% SUBMISSION	07-10-2020
3	RE-ISSUED 99% RESUBMISSION	30-06-2020
2	99% SUBMISSION	17-03-2020
1	66% SUBMISSION	29-03-2020

#	Revision Description	Revision Date
revision		date

Do not scale drawings. Verify all dimensions and conditions on site and immediately notify the Departmental Representative of all discrepancies.

A	Detail No. - where detail required
B	drawing no. - where detail required
C	dessin no. - where detailed

project title
titre du projet

COBourg CITY
COBourg SEARCH

drawing title
titre du dessin

RESIDENCE - PLAN DETAILS

drawn by
dessiné par

KG

designed by
conçue par

AT

approved by
approuvé par

bid
offre

DFD PROJECT MANAGER

project manager
administrateur de projets

project date
date du projet

2020-12-17

project no.
no. du projet

R.084112.005

drawing no.
dessiné no.

A16