


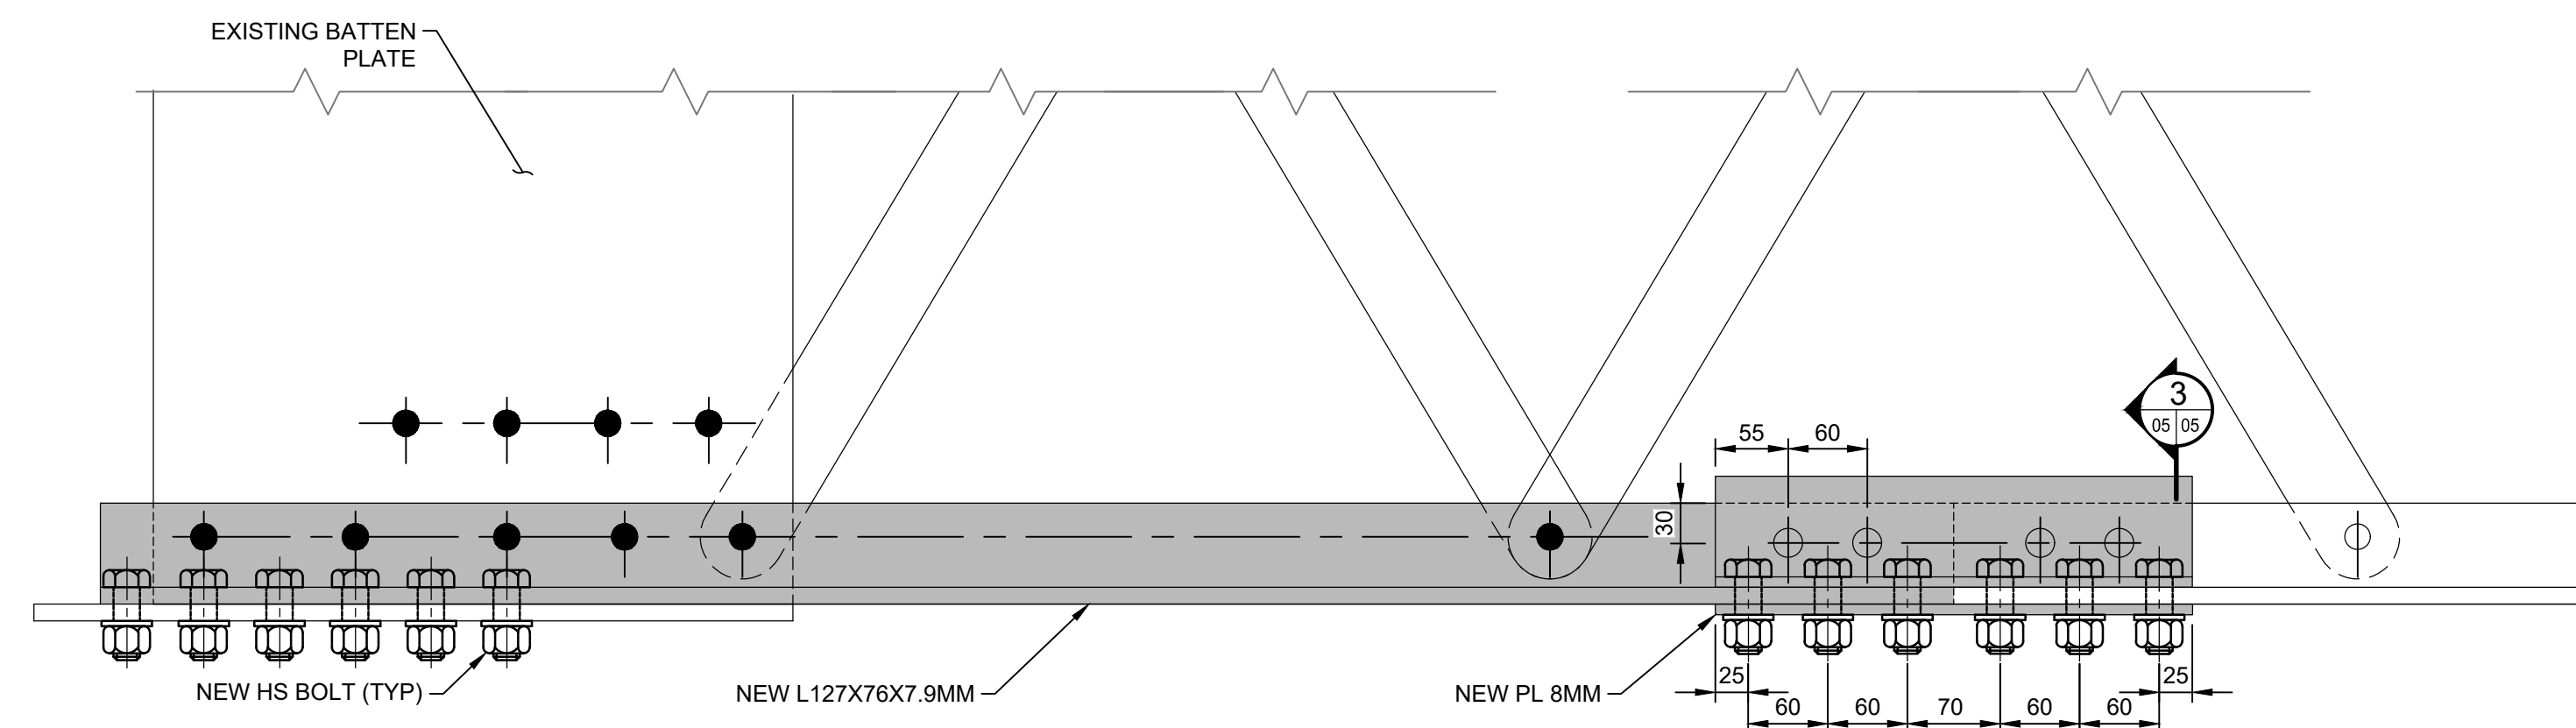

15S-18S

DETAIL  18S-19S - TOWER TRUSS STRENGTHEN SOUTH TRUSS
1:5 (1 LOCATION)




21S-27N SIDE VIEW REHABILITATION


DETAIL C

1:5


03 05

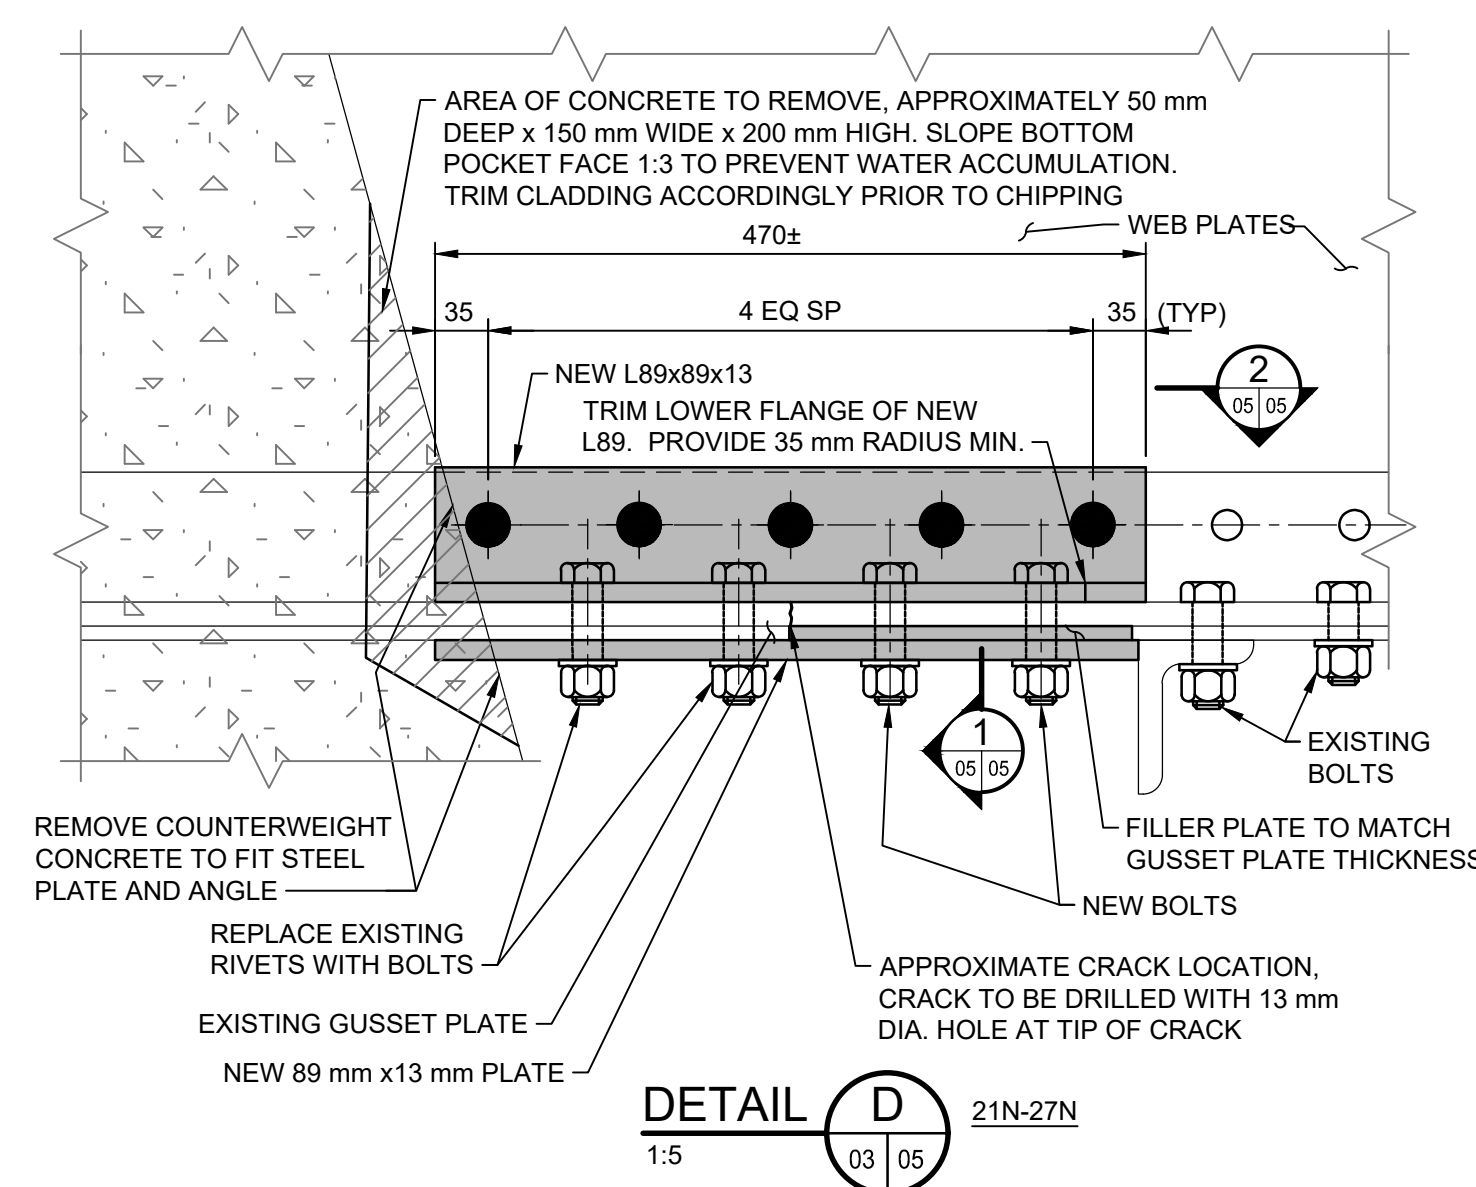

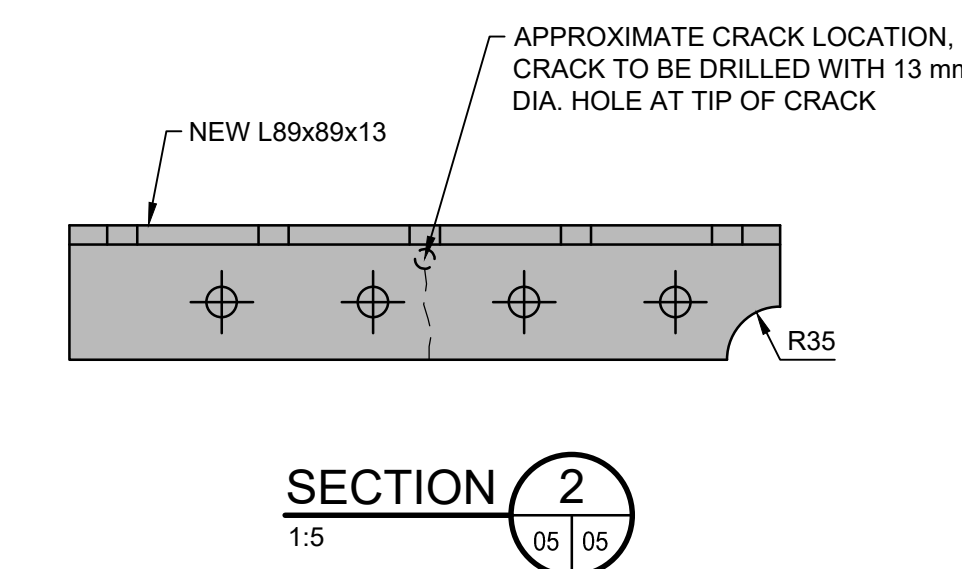


SECTION 1
1:5 05 05

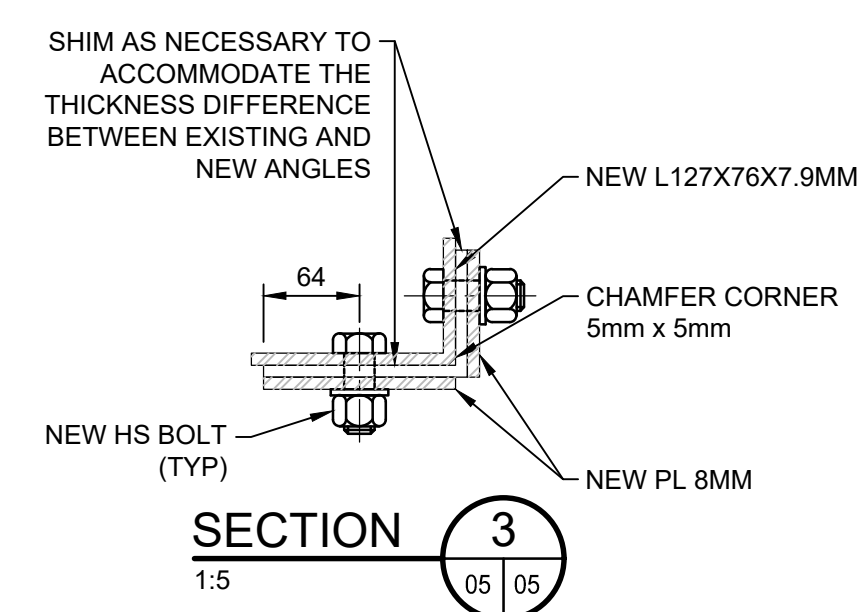

SECTION 2
1:5 05




SECTION 3
1:5 05 05

LEGEND	
	DENOTES EXISTING RIVET OR BOLT
	DENOTES EXISTING RIVET OR BOLT TO BE REPLACED WITH NEW BOLT
	DENOTES NEW BOLT

4	-	-
3	-	-
2	-	-
1	ISSUED FOR TENDER	01/22/2021
revision	description	date

Do not scale drawings.
Verify all dimensions and conditions on site and immediately notify the engineer of all discrepancies.


 A Detail No.,
 B drawing no. — where detail required
 C drawing no. — where detailed

project title
Kingston, Ontario
PSPC
LaSalle Causway
Bascule Bridge

STRUCTURAL STEEL REPAIRS

drawing title

ABOVE DECK REPAIR DETAILS
SHEET 2

drawn by
RICHARD DYNKA / THOMAS NIEDZWIADK

designed by
JEAN-BERNARD CHARRON

approved by

PETER HARVEY

tender	project manager
RANYA EL SADAWY	

project date	2021/01/22
--------------	------------

project no. R.097736.002

drawing no. S-05