
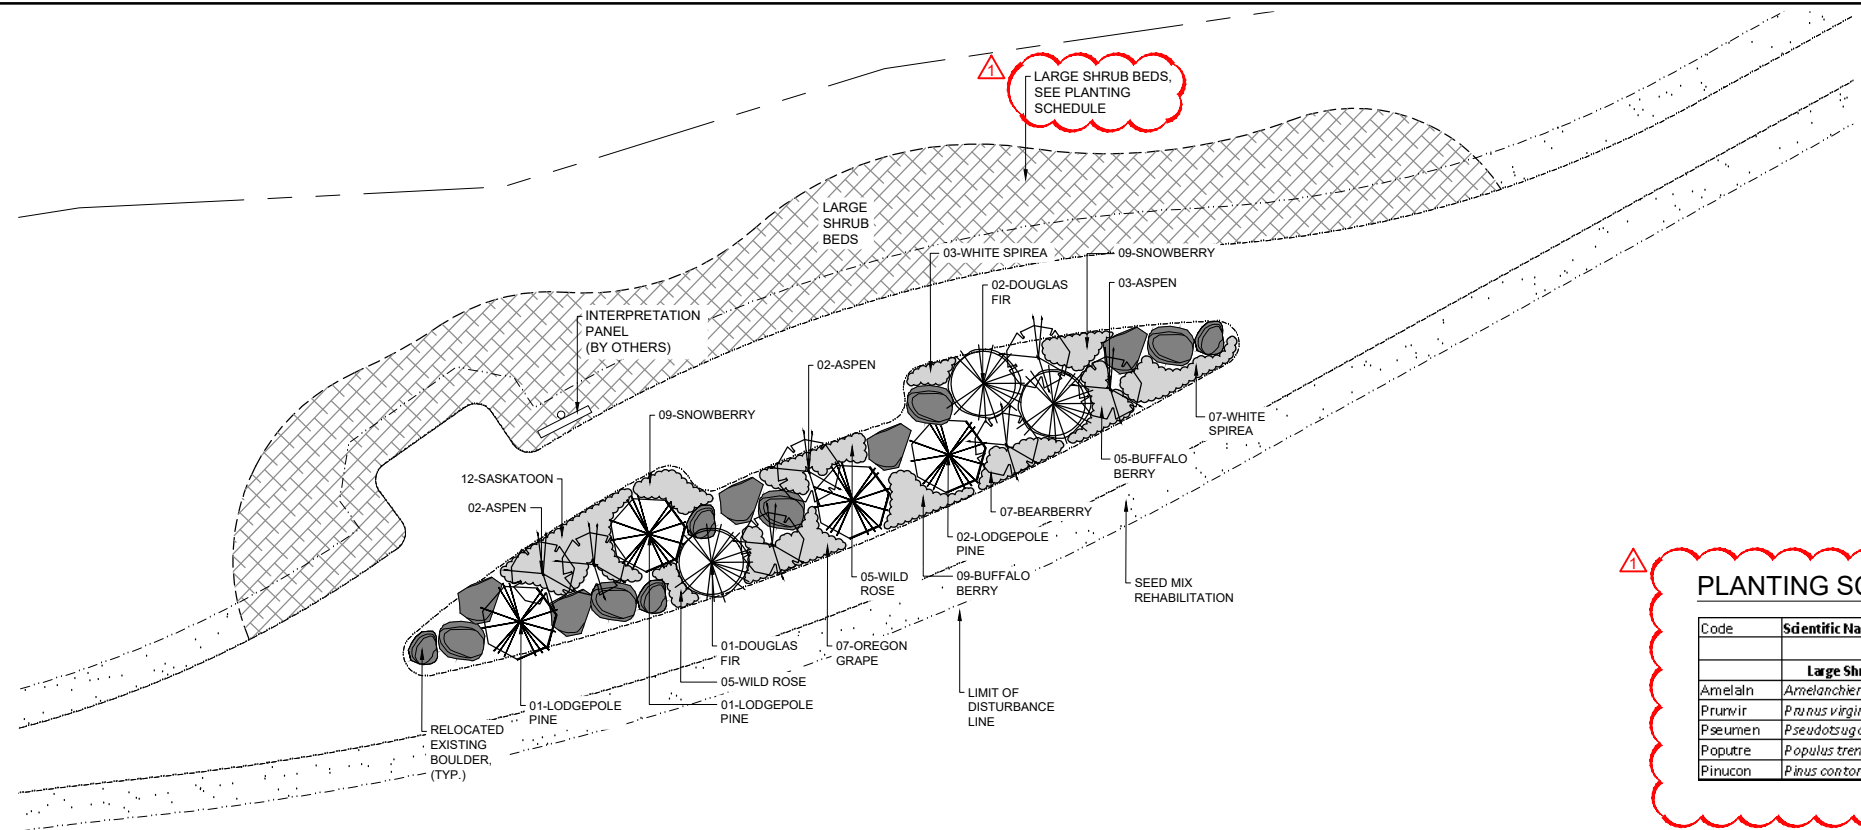


THIS DRAWING AND DESIGN SHALL NOT BE USED, REUSED, OR REPRODUCED WITHOUT THE CONSENT OF McELHANNEY LTD. (McELHANNEY). McELHANNEY WILL NOT BE HELD RESPONSIBLE FOR THE IMPROPER OR UNAUTHORIZED USE OF THIS DRAWING AND DESIGN.

THIS DRAWING HAS BEEN PREPARED FOR THE CLIENT IDENTIFIED, TO MEET THE STANDARDS AND REQUIREMENTS OF THE APPLICABLE PUBLIC AGENCIES AT THE TIME OF PREPARATION. McELHANNEY, ITS EMPLOYEES, SUBCONSULTANTS AND AGENTS WILL NOT BE LIABLE FOR ANY LOSSES OR OTHER CONSEQUENCES RESULTING FROM THE USE OR RELIANCE UPON, OR ANY CHANGES MADE TO THIS DRAWING, BY ANY THIRD PARTY INCLUDING CONTRACTORS, SUPPLIERS, CONSULTANTS, AND STAKEHOLDERS, OR THEIR EMPLOYEES OR AGENTS, WITHOUT McELHANNEY'S PRIOR WRITTEN CONSENT.

INFORMATION ON EXISTING UTILITIES MAY NOT BE COMPLETE OR ACCURATE. McELHANNEY, ITS EMPLOYEES AND DIRECTORS ARE NOT RESPONSIBLE NOR LIABLE FOR THE LOCATION OF ANY UNDERGROUND CONDUITS, PIPES, CABLES, OR OTHER FACILITIES WHETHER SHOWN OR OMITTED FROM THIS DRAWING. PRIOR TO CONSTRUCTION, CONTRACTOR SHALL EXPOSE LOCATIONS OF ALL EXISTING FACILITIES BY HAND DIGGING OR HYDROVAC AND ADVISE THE ENGINEER OF POTENTIAL CONFLICTS.


COORDINATES ARE GRID IN NAD 83 CSRS UTM ZONE 12. ALL ELEVATIONS ARE GEODETIC

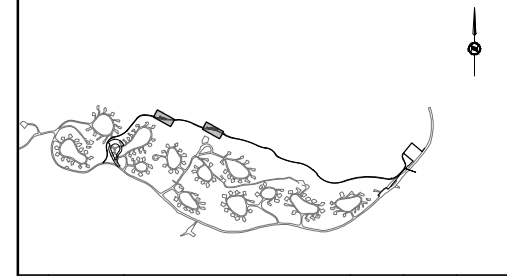

PLANTING SCHEDULE - LARGE SHRUB BEDS

Code	Scientific Name	Common Name	Pot Size	Spacing plants/m ²	Plants Required	Supplied and Installed
Large Shrub Beds						
				0.25	65	
Amelaln	<i>Amelanchier alnifolia</i>	Saskatoon	#1	0.05	13	By Contractor
Prunvir	<i>Prunus virginiana</i>	Choke Cherry	#1	0.05	13	By Contractor
Pseumen	<i>Pseudotsuga menziesii</i>	Douglas fir	#1	0.05	13	By Contractor
Poputre	<i>Populus tremuloides</i>	Aspen	#1	0.05	13	By Contractor
Pinucon	<i>Pinus contorta</i>	Lodgepole Pine	#1	0.05	13	By Contractor

1 VIEWPOINT #1 LAYOUT PLAN
L201 SCALE 1:100

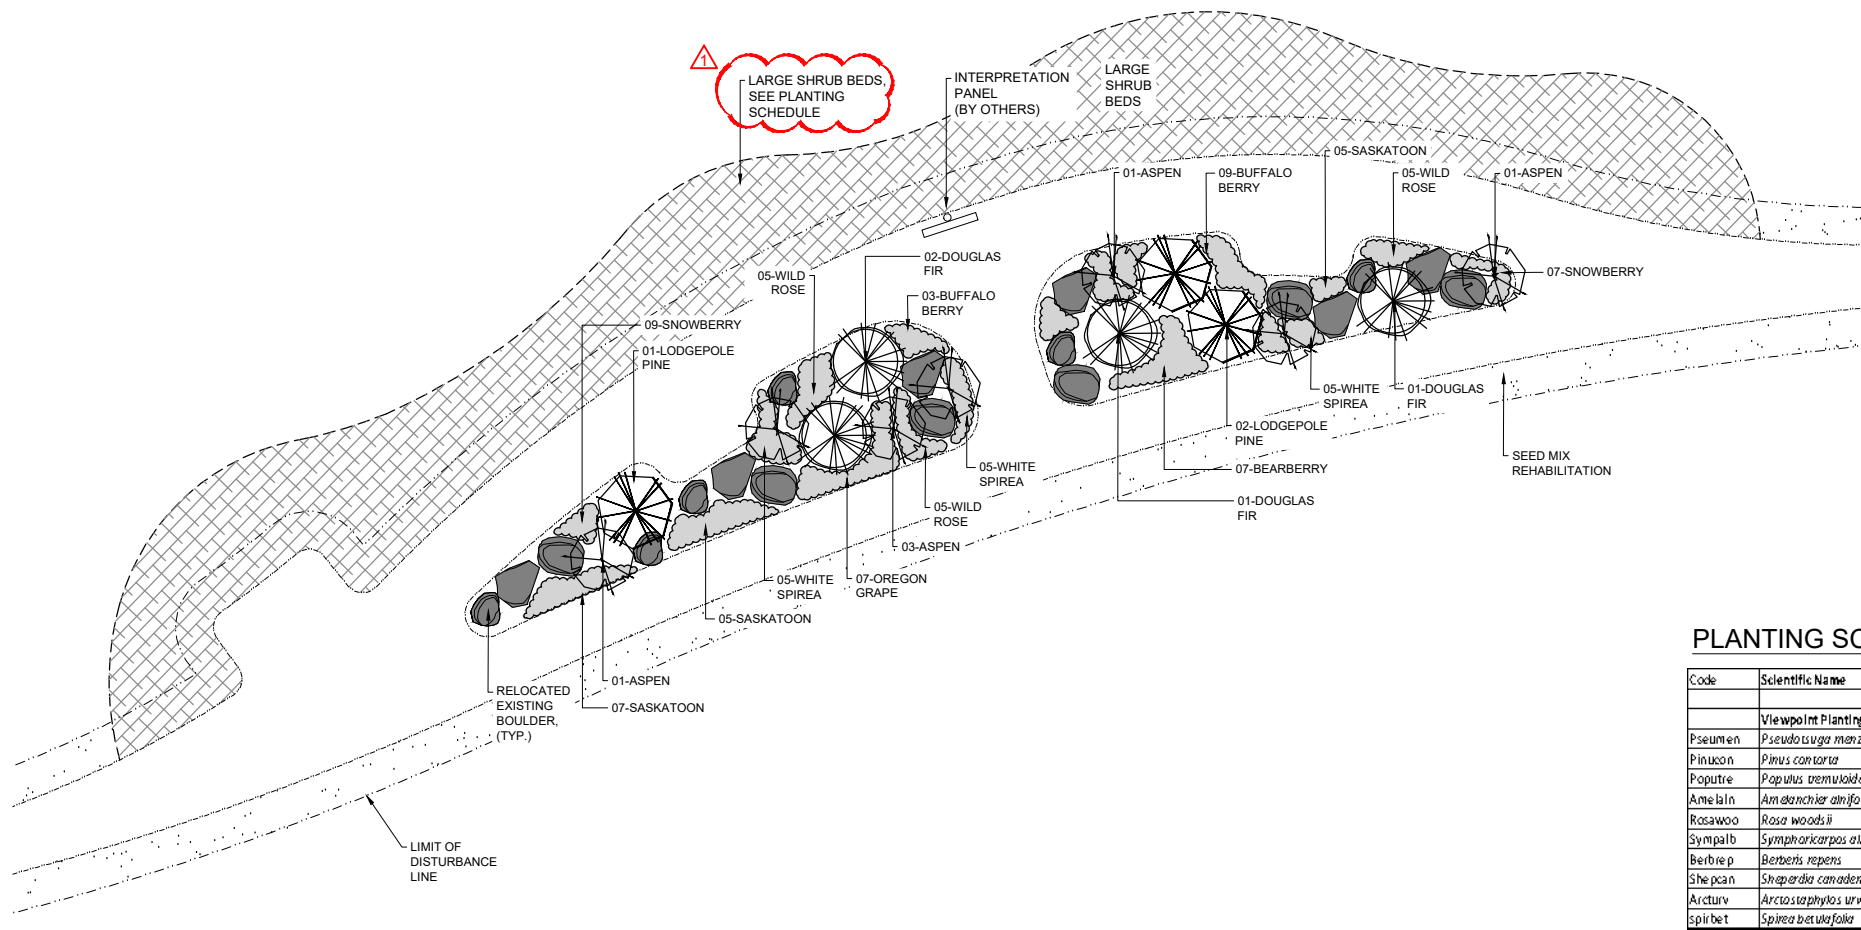

PLANTING SCHEDULE - VIEWPOINT AREAS

Code	Scientific Name	Common Name	Meas.	Pot Size	QUANTITY	Supplied and Installed
Viewpoint Planting AREA						
Pseumen	<i>Pseudotsuga menziesii</i>	Douglas fir	each	#25	7	By Contractor
Pinucon	<i>Pinus contorta</i>	Lodge pole Pine	each	#25	7	By Contractor
Poputre	<i>Populus tremuloides</i>	Aspen	each	#25	14	By Contractor
Amelaln	<i>Amelanchier alnifolia</i>	Saskatoon	each	#5	22	By Contractor
Rosawoo	<i>Rosa woodsii</i>	Wild rose	each	#5	25	By Contractor
Sympalb	<i>Symphoricarpos albus</i>	Snowberry	each	#5	34	By Contractor
Berberp	<i>Berberis repens</i>	Oregon Grape	each	#5	14	Supplied by Owner, Installed By Contractor
Shepcan	<i>Shepherdia canadensis</i>	buffalo berry	each	#5	26	By Contractor
Arcturv	<i>Arctostaphylos uva-ursi</i>	bear berry	each	#5	14	By Contractor
Spiibet	<i>Spiraea betulifolia</i>	white spiraea	each	#5	25	By Contractor

1 VIEWPOINT #2 LAYOUT PLAN
L201 SCALE 1:100

NOTE: CONTRACTOR TO MAKE PROVISION FOR PLANTS SUPPLIED AND INSTALLED BY OTHERS.

T1	2021.03.26	ISSUED FOR ADDENDUM	DL	DH	SS
T0	2021.01.29	ISSUED FOR TENDER	LJ	DH	SS
Rev.	Date	Description	Drawn Dessiné	Designed Conçu	Approved Approuvé

Consultant's Stamp
Sceau de l'expert-conseil

Eng. Stamp
Sceau de l'ingénieur

Client

Parks Canada Agency L'Agence Parcs Canada

Consultant's Name
Nom de l'expert-conseil

McElhanney

Project Title
Titre du projet

**CRANDELL MOUNTAIN
CAMPGROUND
RECONSTRUCTION - STAGE 1**
WATERTON
WATERTON LAKES NATIONAL PARK, AB

Drawing Title
Titre du dessin

**LANDSCAPE
PLANTING PLANS
CRANDELL LAKE TRAIL
VIEWPOINTS**

Surveyed by / Arpenté par AECOM	Drawn by / Dessiné par LJ	Date 2021.01.29
Designed by / Conçu par DH	Reviewed by / Révisé par SS	Scale / Echelle 1:100

Parks Canada Project Manager / Administrateur de Projets Parcs Canada

Client Acceptance / Acceptation du client

Approved by / Approuvé par

Project No. / No. du projet 2511-01195-00	Asset No. / No. du bien	Sheet No. / No. de la feuille 53
---	-------------------------	--

FILE G:\PROJECTS\2511-01195-00 CRANDELL CAMPGROUND RECONSTRUCTION\10.0 DRAWINGS\10.3 SHEET FILES\2511-01195-00-PL-NDWG_PLOTTED_2021-03-26_7:04 AM

