

Appendix B

Construction Access Routes Diagram

**Kingston, Ontario
Search and Rescue Dock
Project #: R.106283.001**

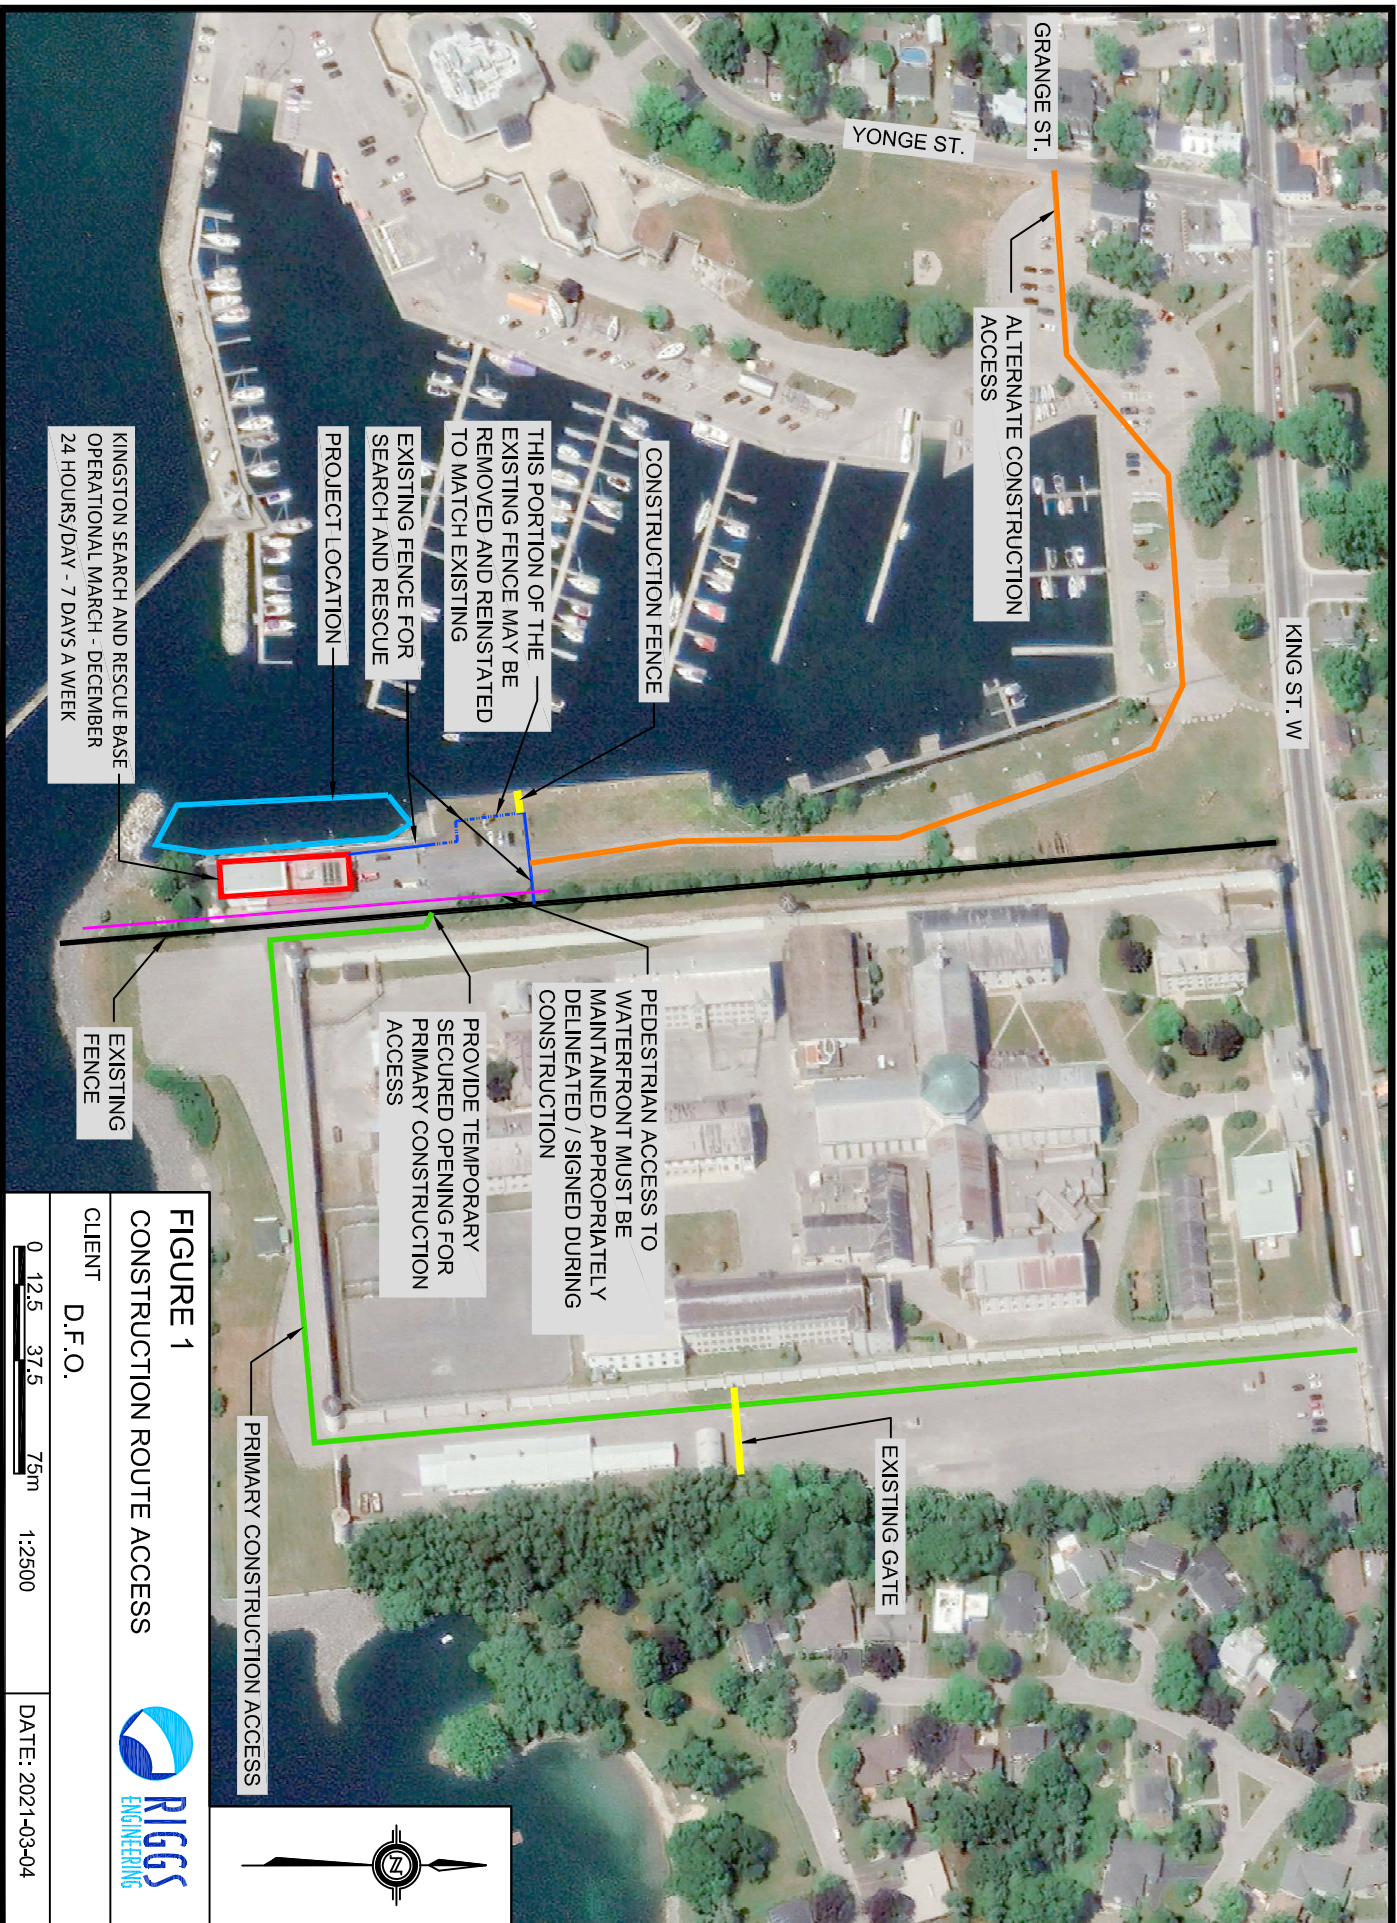


FIGURE 1
CONSTRUCTION ROUTE ACCESS



CLIENT
D.F.O.

0 12.5 37.5 75m 1:2500

DATE: 2021-03-04

