




Parks Canada Agency

Fundy National Park

Agence Parcs Canada

Parc National Fundy

PARKS CANADA FUNDY NATIONAL PARK ASPHALT RESURFACING

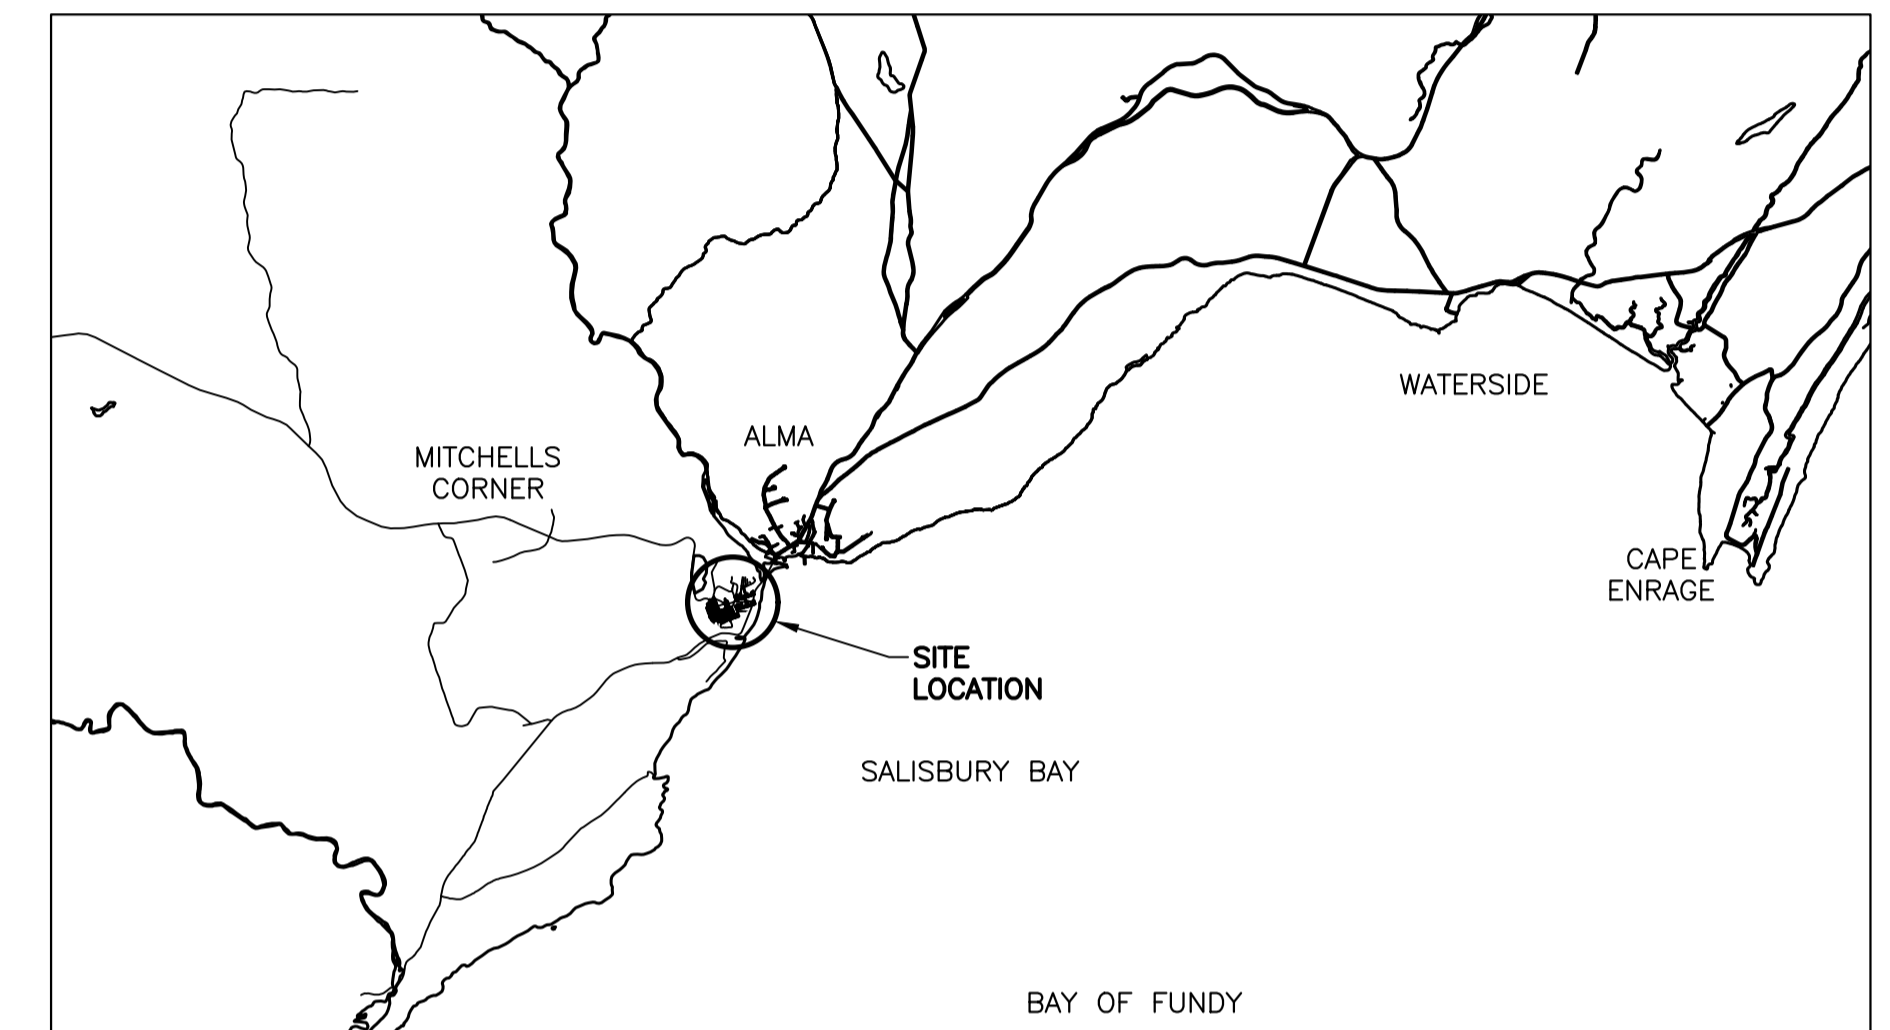

KEY PLAN


SCALE : 1:10000
0m 100m 200m 300m 400m 500m 600m 700m 800m 900m 1000m

LIST OF DRAWINGS

SITE

-	COVER PAGE
C01	SERVICE ROAD STA. 0+000-0+110 (WEST BRANCH)
C02	SERVICE ROAD STA. 0+000-0+140 (EAST BRANCH)
C03	SERVICE ROAD STA. 0+140-0+216 (EAST BRANCH)
C04	CHALET ROAD STA. 0+000-0+260
C05	CHALET ROAD STA. 0+260-0+413
C06	SECTIONS & DETAILS

Canada

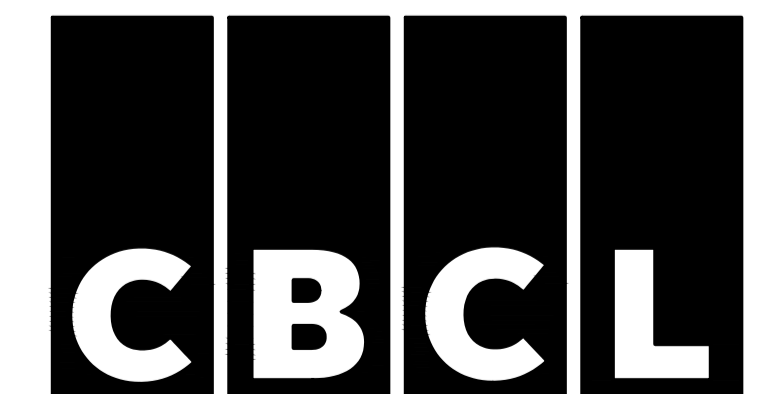


LEGEND

- PROPERTY LINE
- SANITARY SEWER
- STORM SEWER
- ROAD CENTRELINE
- PROPOSED CONTOURS
- EXISTING CONTOURS
- FENCE
- CULVERTS
- MANHOLE
- CATCH BASIN
- x 0.000 EXISTING ELEVATION
- x|0.000 PROPOSED ELEVATION
- SITE SIGNAGE
- BH1 BOREHOLE LOCATION
- PP UTILITY POLE
- TREE
- LIGHT STANDARD

NOTES:

1. BEDROCK ENCOUNTERED AT A DEPTH OF 300mm AT BH # 2. THE INTENT IS TO RAISE THE ROAD PROFILE FROM EXISTING TO OBTAIN FULL ROAD CONSTRUCTION.
2. COORDINATES ARE IN NAD 83 PROJECTION AND REFERENCED TO MONUMENTS # 10194 & 10195.

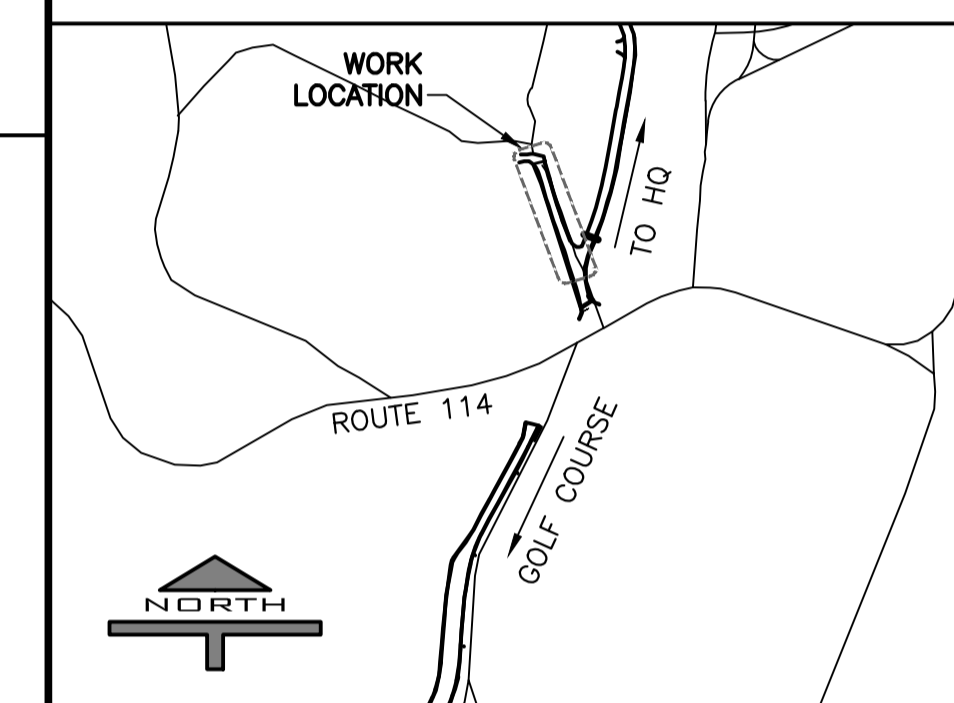

Rev#	Date	Description	Drawn by / Dessiné par	Approved / Approuvé
C	MAY 28 2021	RE-ISSUED FOR TENDER	J.P.	M.T.
B	MAR 26 2021	ISSUED FOR TENDER	J.T.	M.T.
A	MAR 05 2021	ISSUED FOR REVIEW	M.S.	M.T.
O	FEB 26 2021	FOR CLIENT DISCUSSION	J.T.	M.T.

A	Detail number	A Numéro de détail
B	Sheet number	B Numéro de la feuille

Linear dimensions in millimetres / Dimensions linéaires en millimètres


Consultant's Name / Nom de l'expert-conseil: **CBCL**

Eng. Stamp / Sceau de l'ingénieur:



Project title/Titre du projet: **PARKS CANADA FUNDY NATIONAL PARK ASPHALT RESURFACING**

Drawing title/Titre du dessin: **CIVIL SERVICE ROAD - WEST BRANCH STA. 0+000 - 0+110**


Designed by/Concepté par: M.THERIAULT	Date: FEB. 2021
Drawn by/Designé par: PKS / SEM / JT	Date: FEB. 2021
Checked by/Vérifié par: M.THERIAULT	Date: FEB. 2021
Project No./N° du projet: _____	Scale/Échelle: _____
Drawing Set No./N° de série du dessin: _____	Sheet No./N° de la feuille: C01

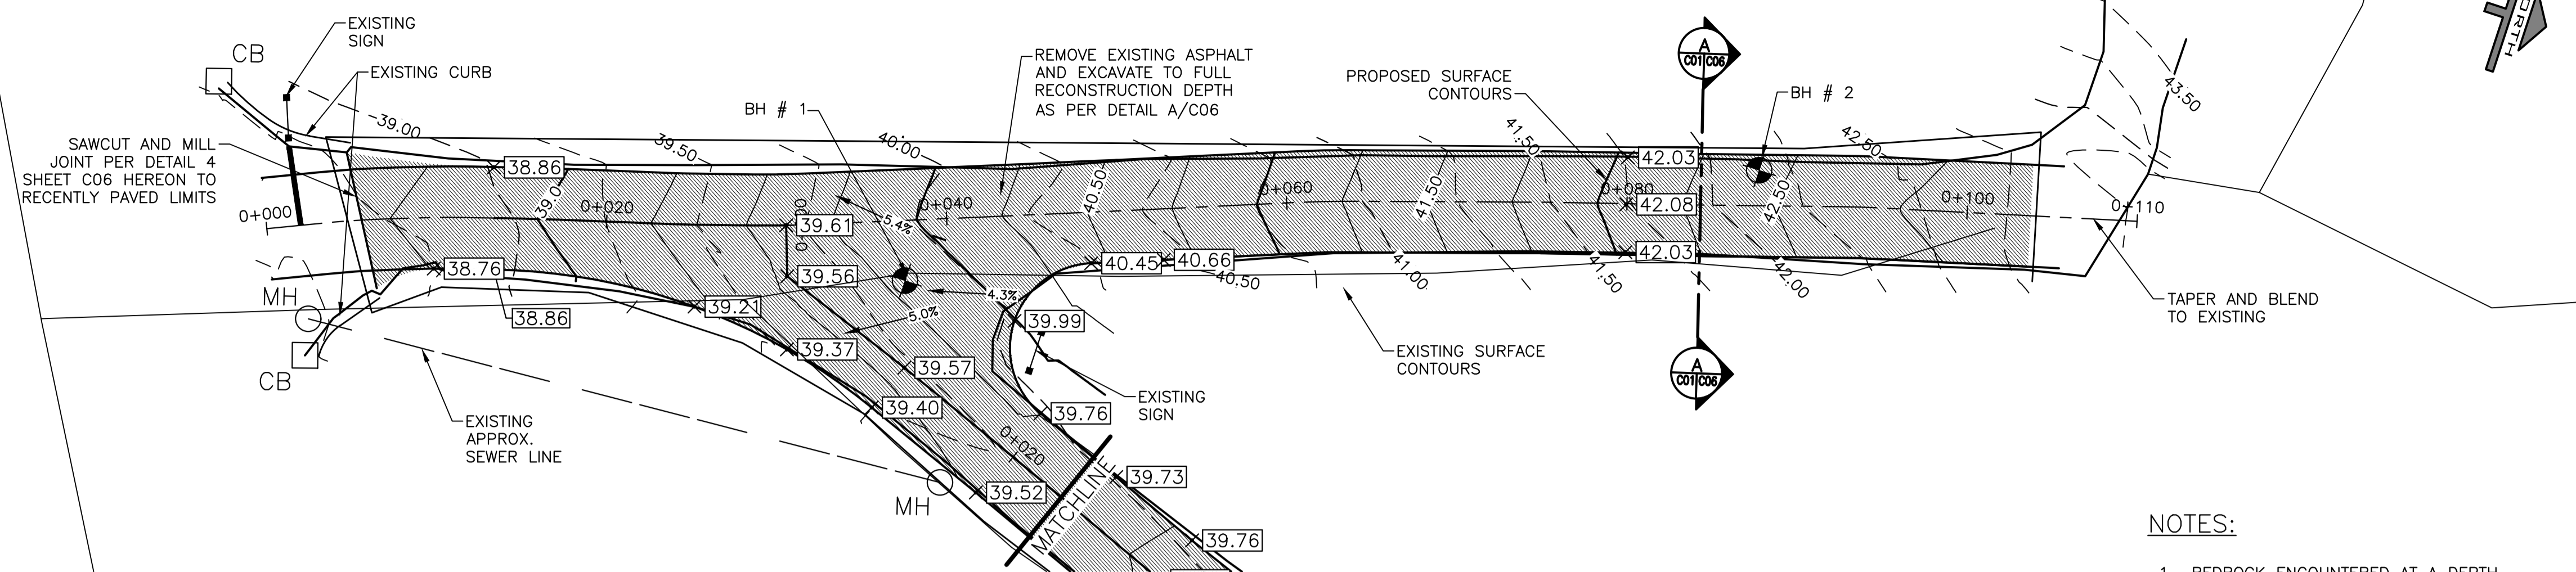

SERVICE ROAD WEST BRANCH PLAN 0+000 - 0+104

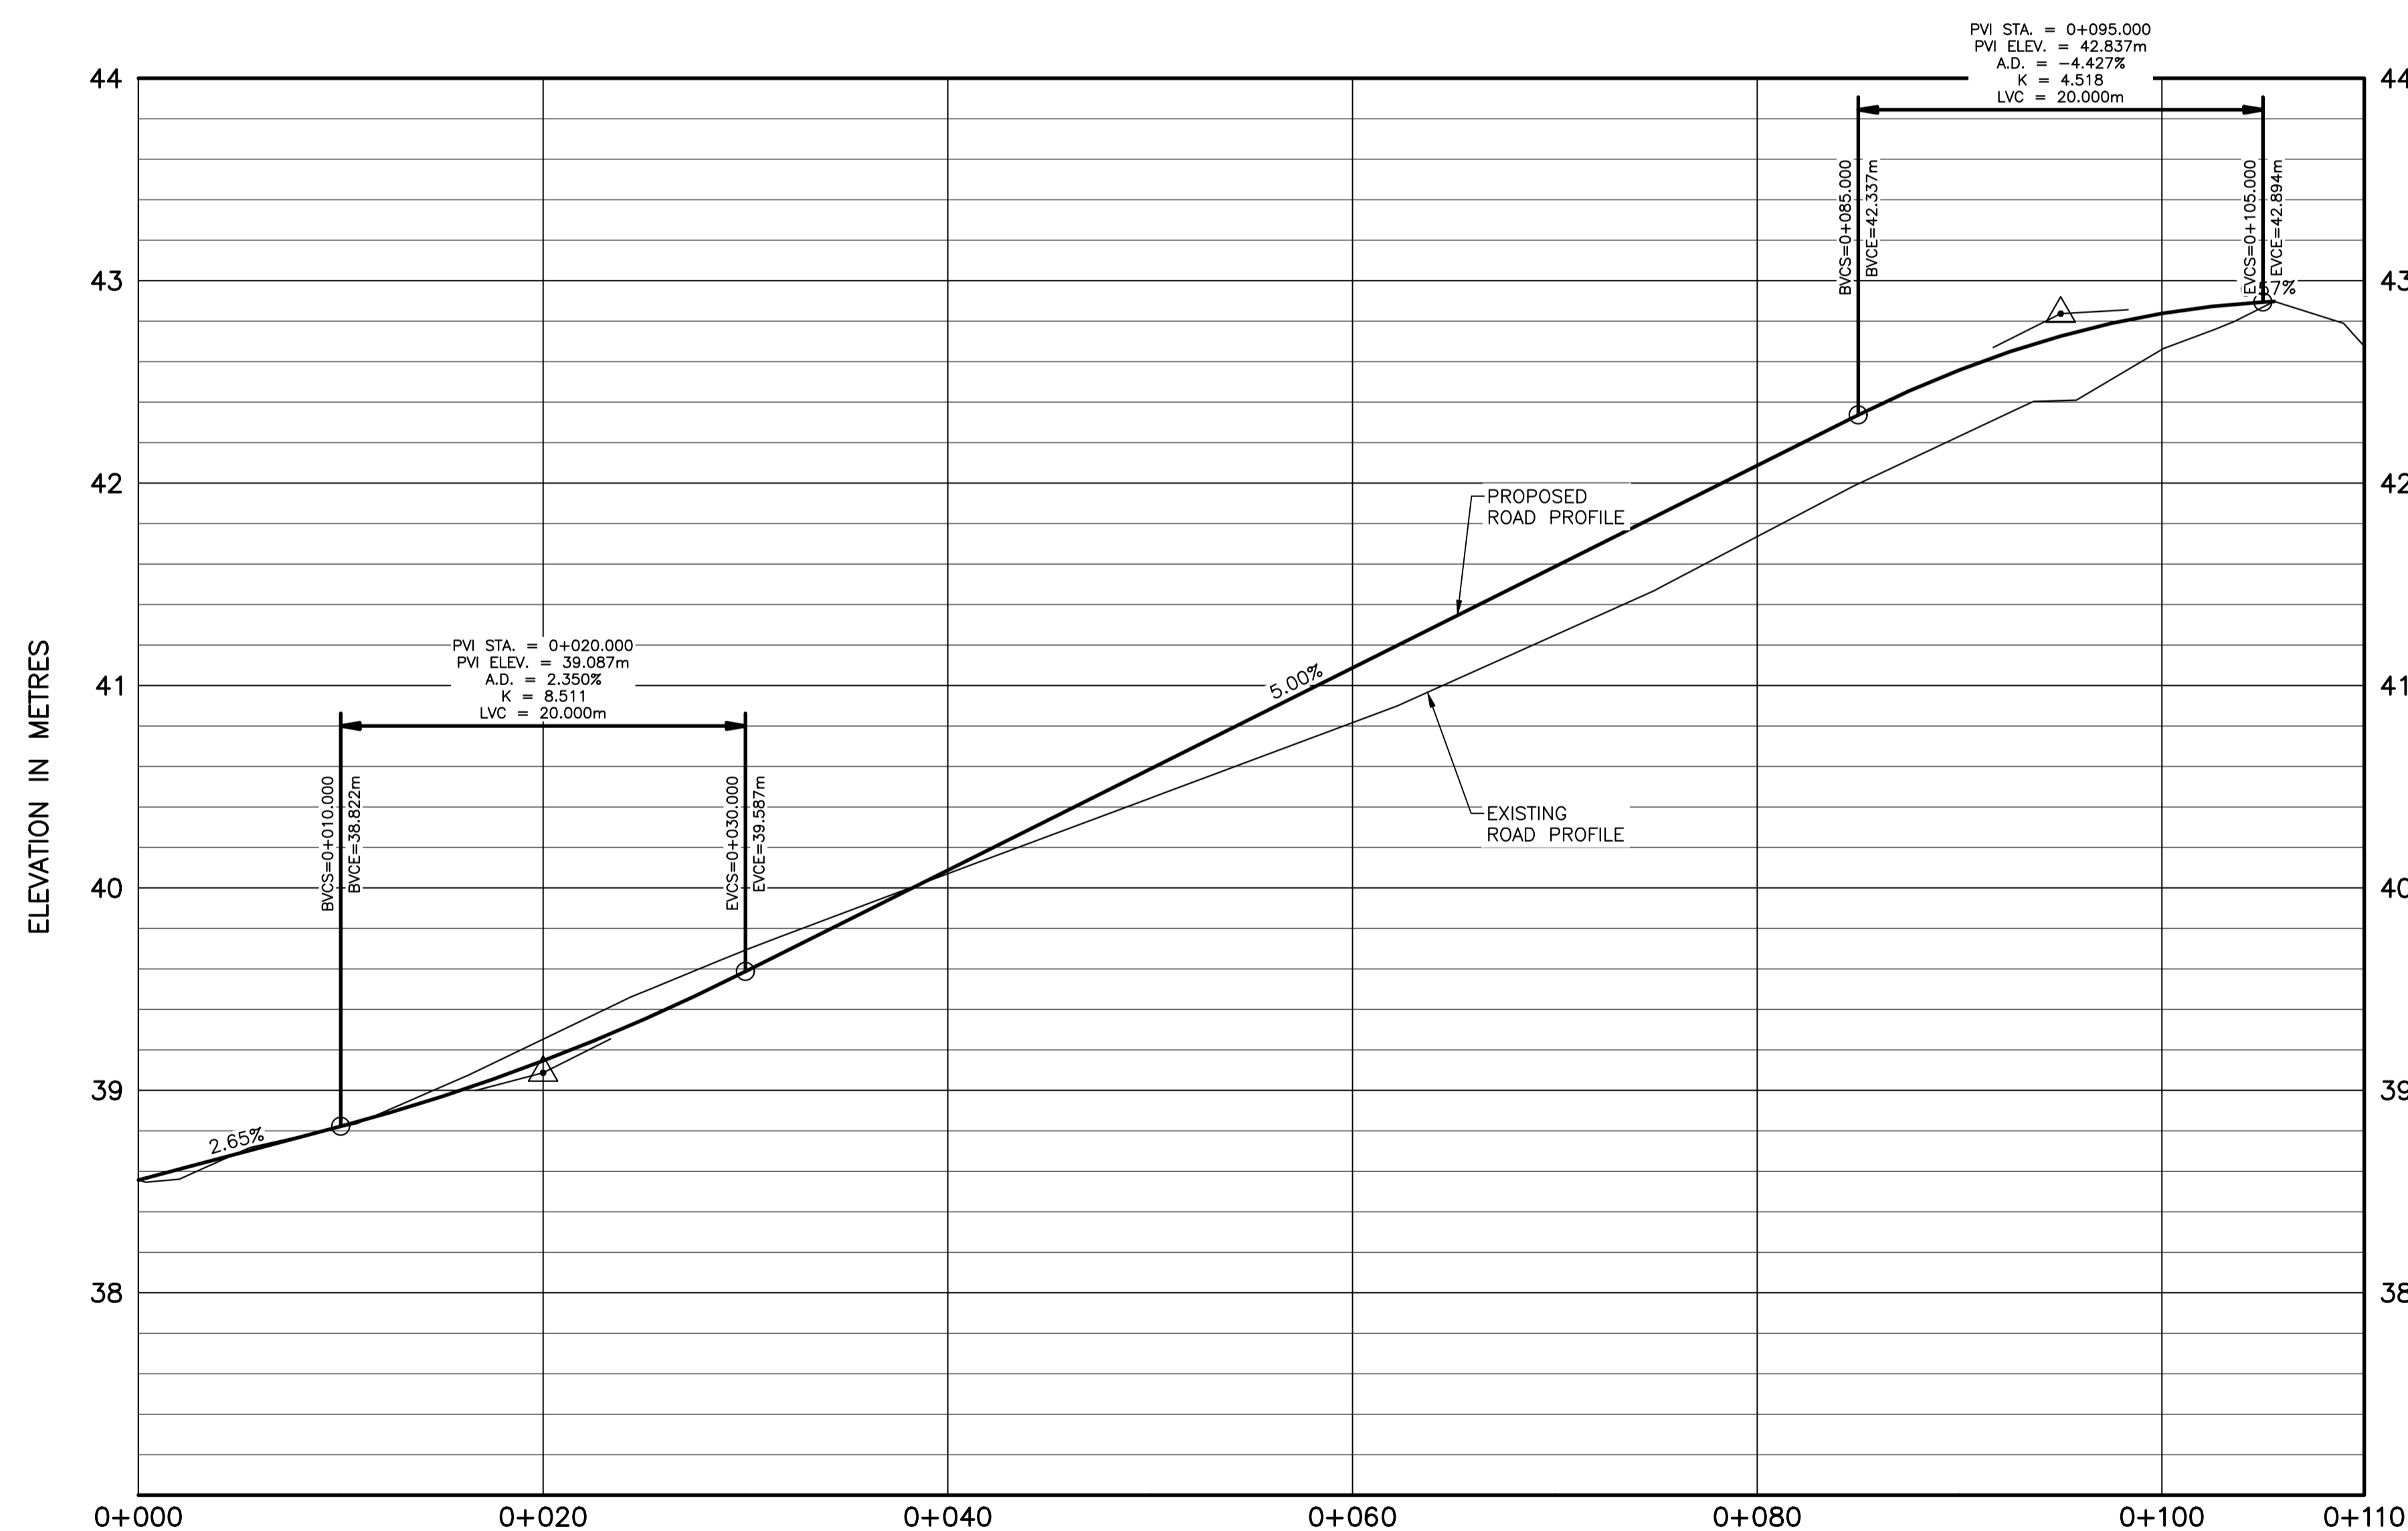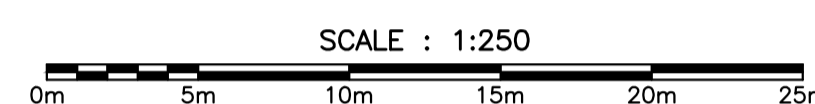


SERVICE ROAD WEST BRANCH PROFILE STA 0+000 - 0+110

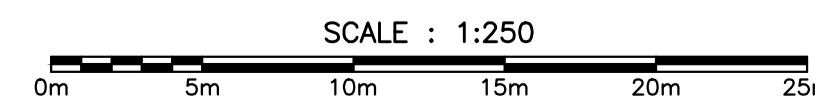



GRADE ELEVATION	38.56 38.557	39.15 39.253	40.09 40.071	41.09 40.817	42.09 41.736	42.84 42.660	42.676
-----------------	-----------------	-----------------	-----------------	-----------------	-----------------	-----------------	--------

LEGEND

	PROPERTY LINE
	SANITARY SEWER
	STORM SEWER
	ROAD CENTRELINE
	PROPOSED CONTOURS
	EXISTING CONTOURS
	FENCE
	CULVERTS
	MANHOLE
	CATCH BASIN
	EXISTING ELEVATION
	PROPOSED ELEVATION
	SITE SIGNAGE
	BOREHOLE LOCATION
	UTILITY POLE
	TREE
	LIGHT STANDARD

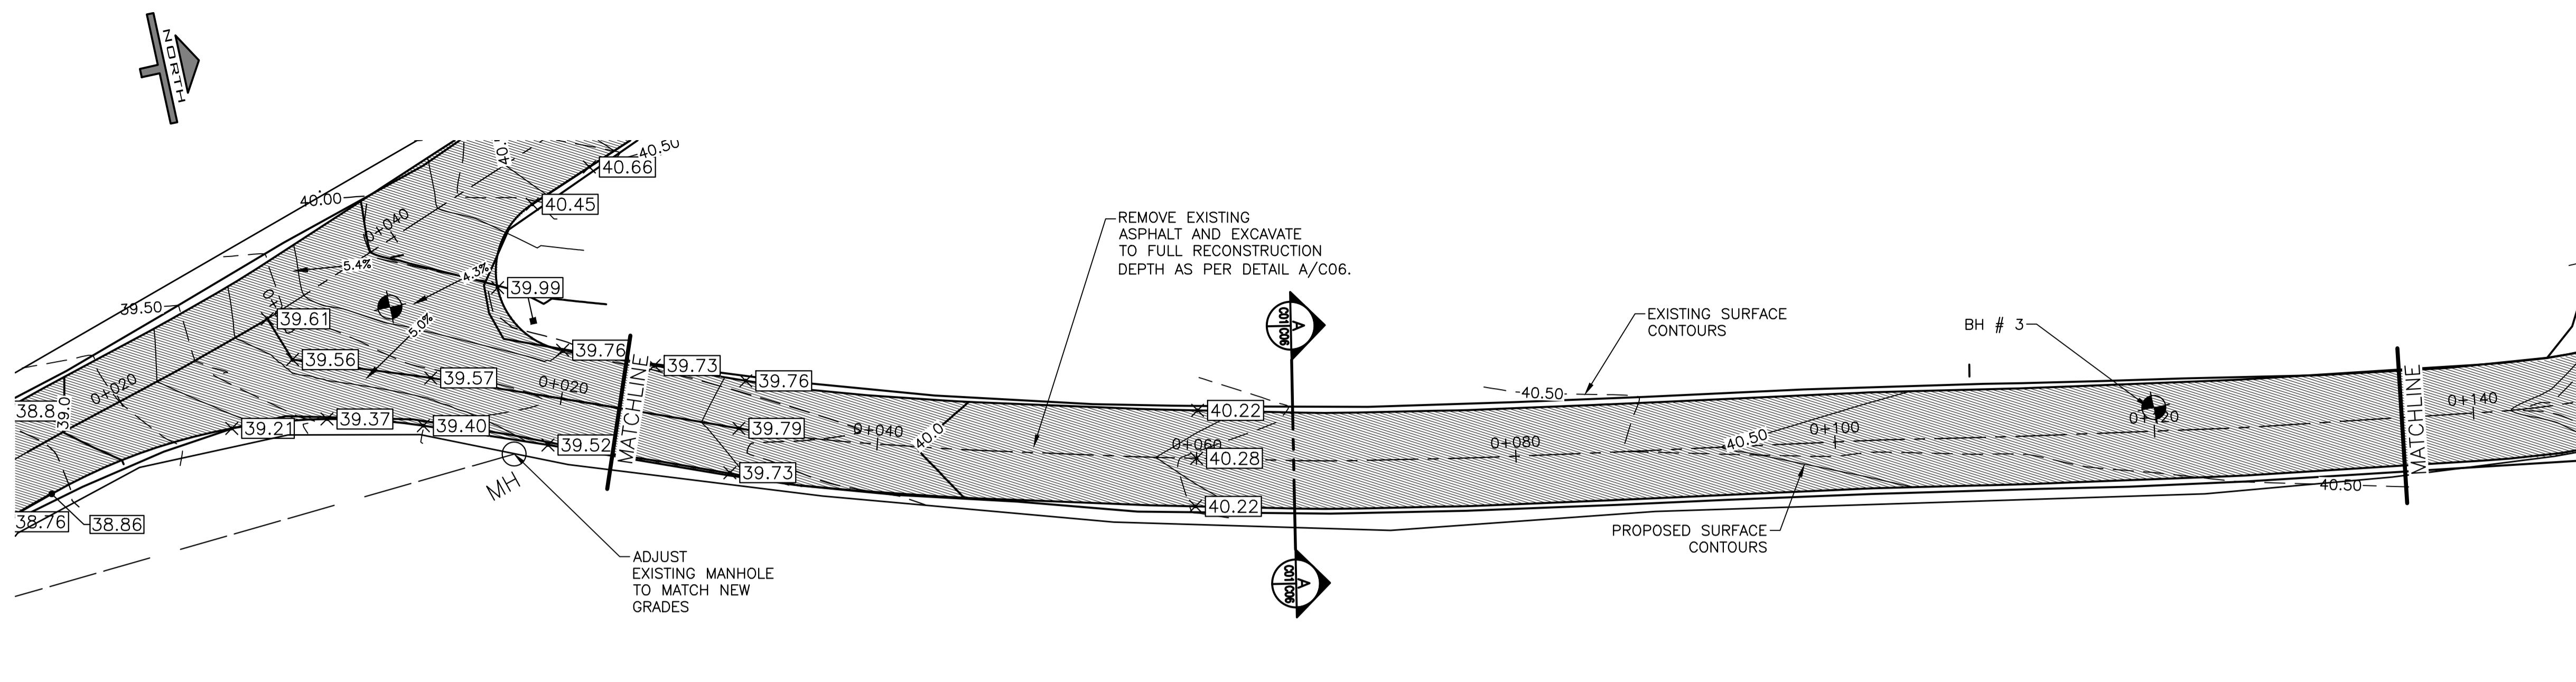

SERVICE ROAD EAST BRANCH PLAN 0+000 - 0+140

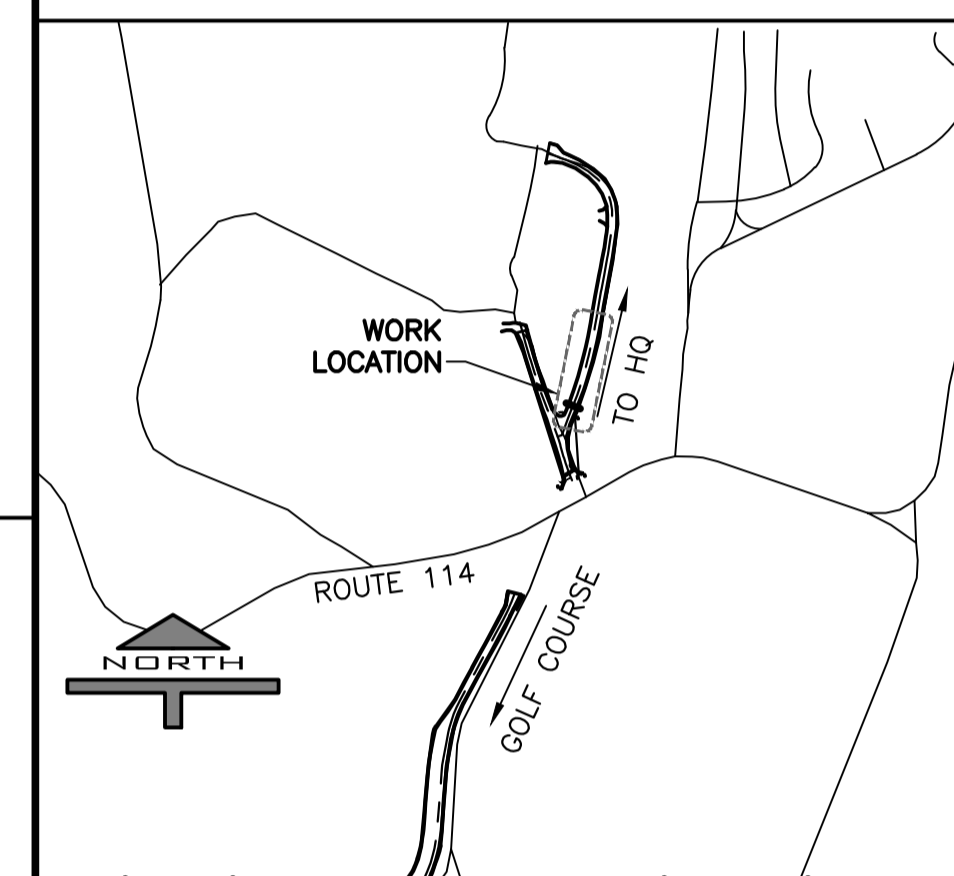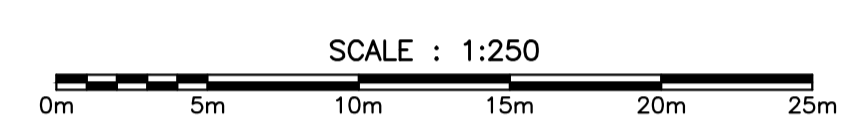

Rev#	Date	Description	Drawn by / Dessiné par	Approved / Approuvé
C	MAY 28 2021	RE-ISSUED FOR TENDER	J.P.	M.T.
B	MAR 26 2021	ISSUED FOR TENDER	J.T.	M.T.
A	MAR 05 2021	ISSUED FOR REVIEW	M.S.	M.T.
	FEB 26 2021	FOR CLIENT DISCUSSION	J.T.	M.T.

A	Detail number	A Numéro de détail
B	Sheet number	B Numéro de la feuille

Linear dimensions in millimetres / Dimensions linéaires en millimètres


Consultant's Name / Nom de l'expert-conseil: **CBCL**

Eng. Stamp / Sceau de l'ingénieur:


Project title/Titre du projet: **PARKS CANADA FUNDY NATIONAL PARK ASPHALT RESURFACING**

Drawing title/Titre du dessin: **CIVIL SERVICE ROAD - EAST BRANCH STA. 0+000 - 0+140**

Designed by/Concept par: M.THERIAULT	Date: FEB. 2021
Drawn by/Dessiné par: PKS / SEM / JT	Date: FEB. 2021
Checked by/Véifié par: M.THERIAULT	Date: FEB. 2021
Project No./N° du projet: _____	Scale/Échelle: _____
Drawing Set No./N° de série du dessin: _____	Sheet No./N° de la feuille: C02

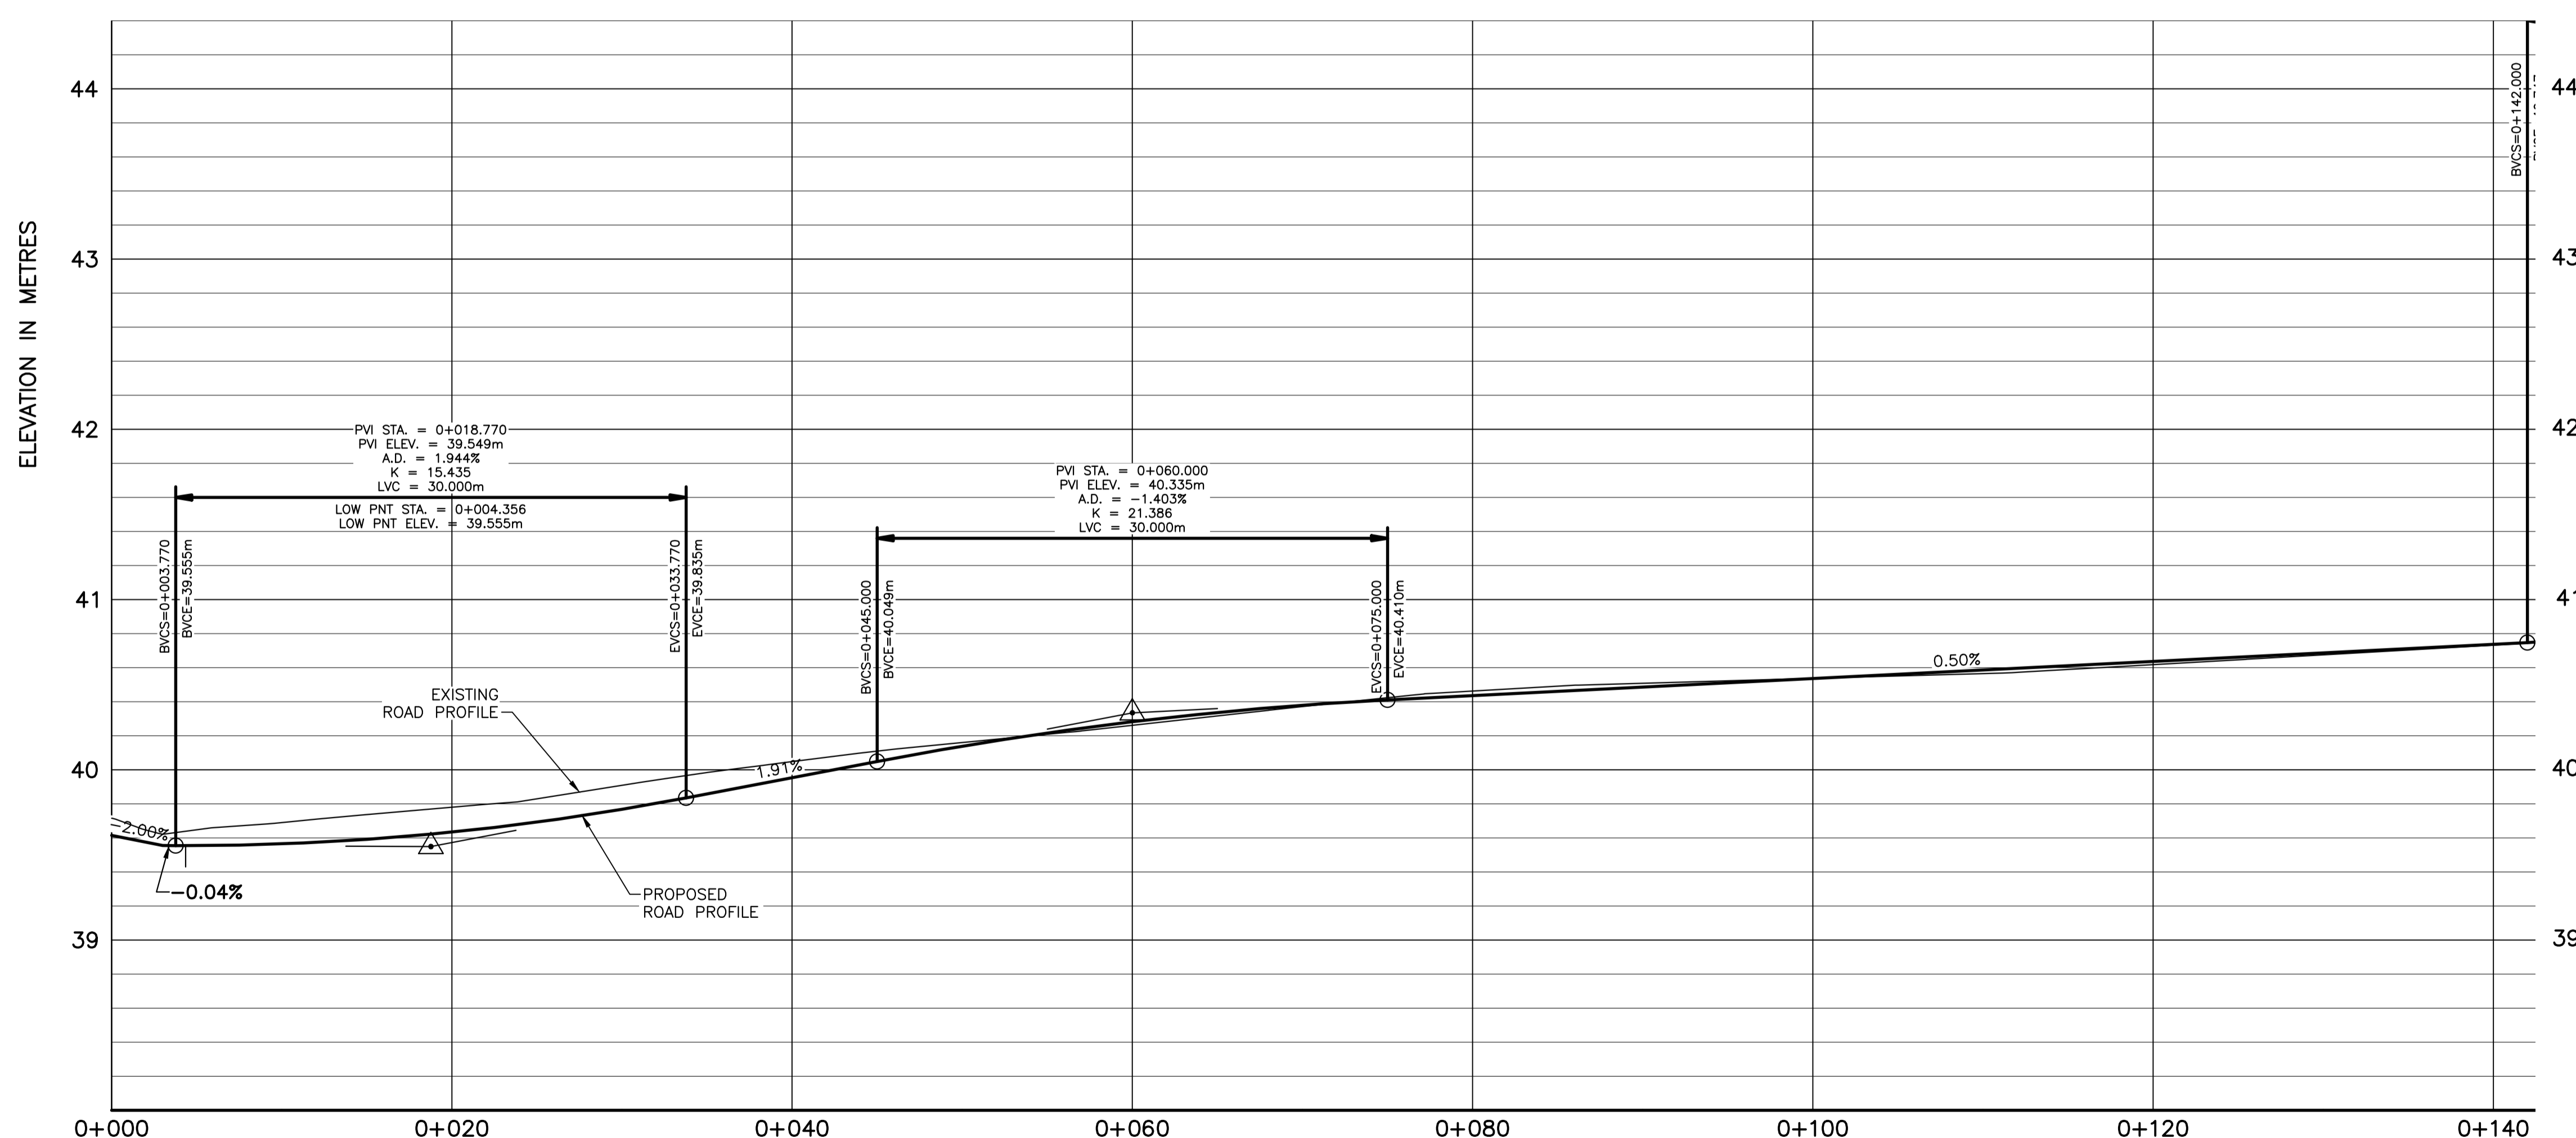

SERVICE ROAD EAST BRANCH PROFILE STA 0+000 - 0+140

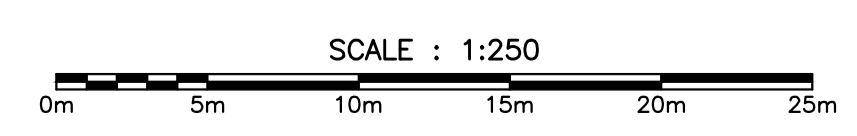


GRADE ELEVATION	39.62 39.715	39.63 39.780	39.95 40.049	40.28 40.261	40.44 40.462	40.54 40.537	40.64 40.618	40.74 40.732
-----------------	-----------------	-----------------	-----------------	-----------------	-----------------	-----------------	-----------------	-----------------






LEGEND

- PROPERTY LINE
- - - SANITARY SEWER
- - - STORM SEWER
- ROAD CENTRELINE
- PROPOSED CONTOURS
- EXISTING CONTOURS
- - - FENCE
- - - CULVERTS
- MANHOLE
- CATCH BASIN
- x 0.000 EXISTING ELEVATION
- x|0.000| PROPOSED ELEVATION
- SITE SIGNAGE
- ⊕ BH1 BOREHOLE LOCATION
- PP UTILITY POLE
- TREE
- LIGHT STANDARD

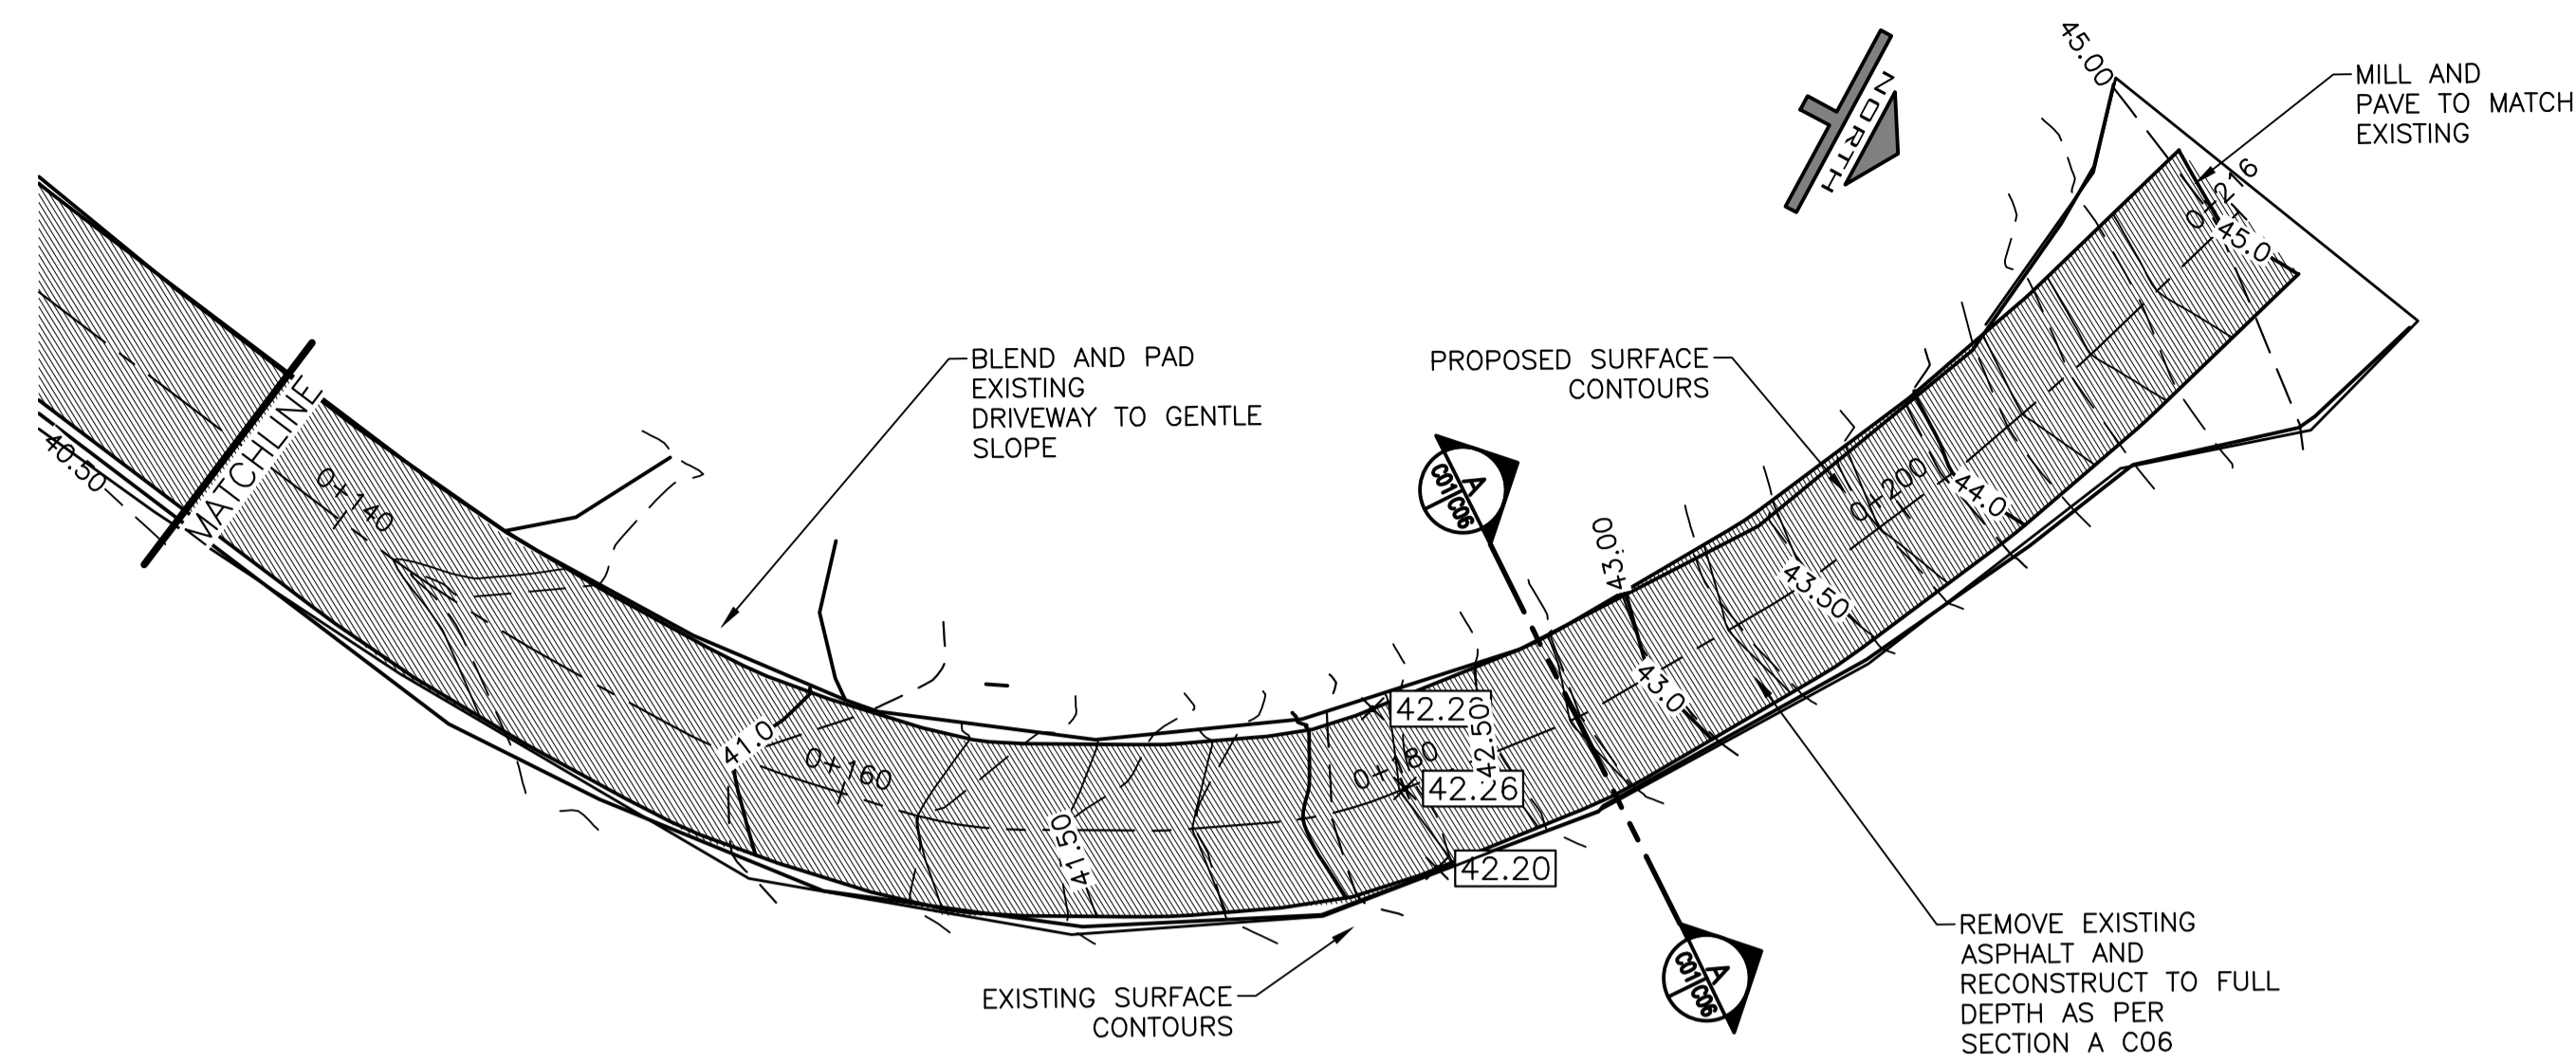


SERVICE ROAD EAST BRANCH PLAN 0+140 – 0+210

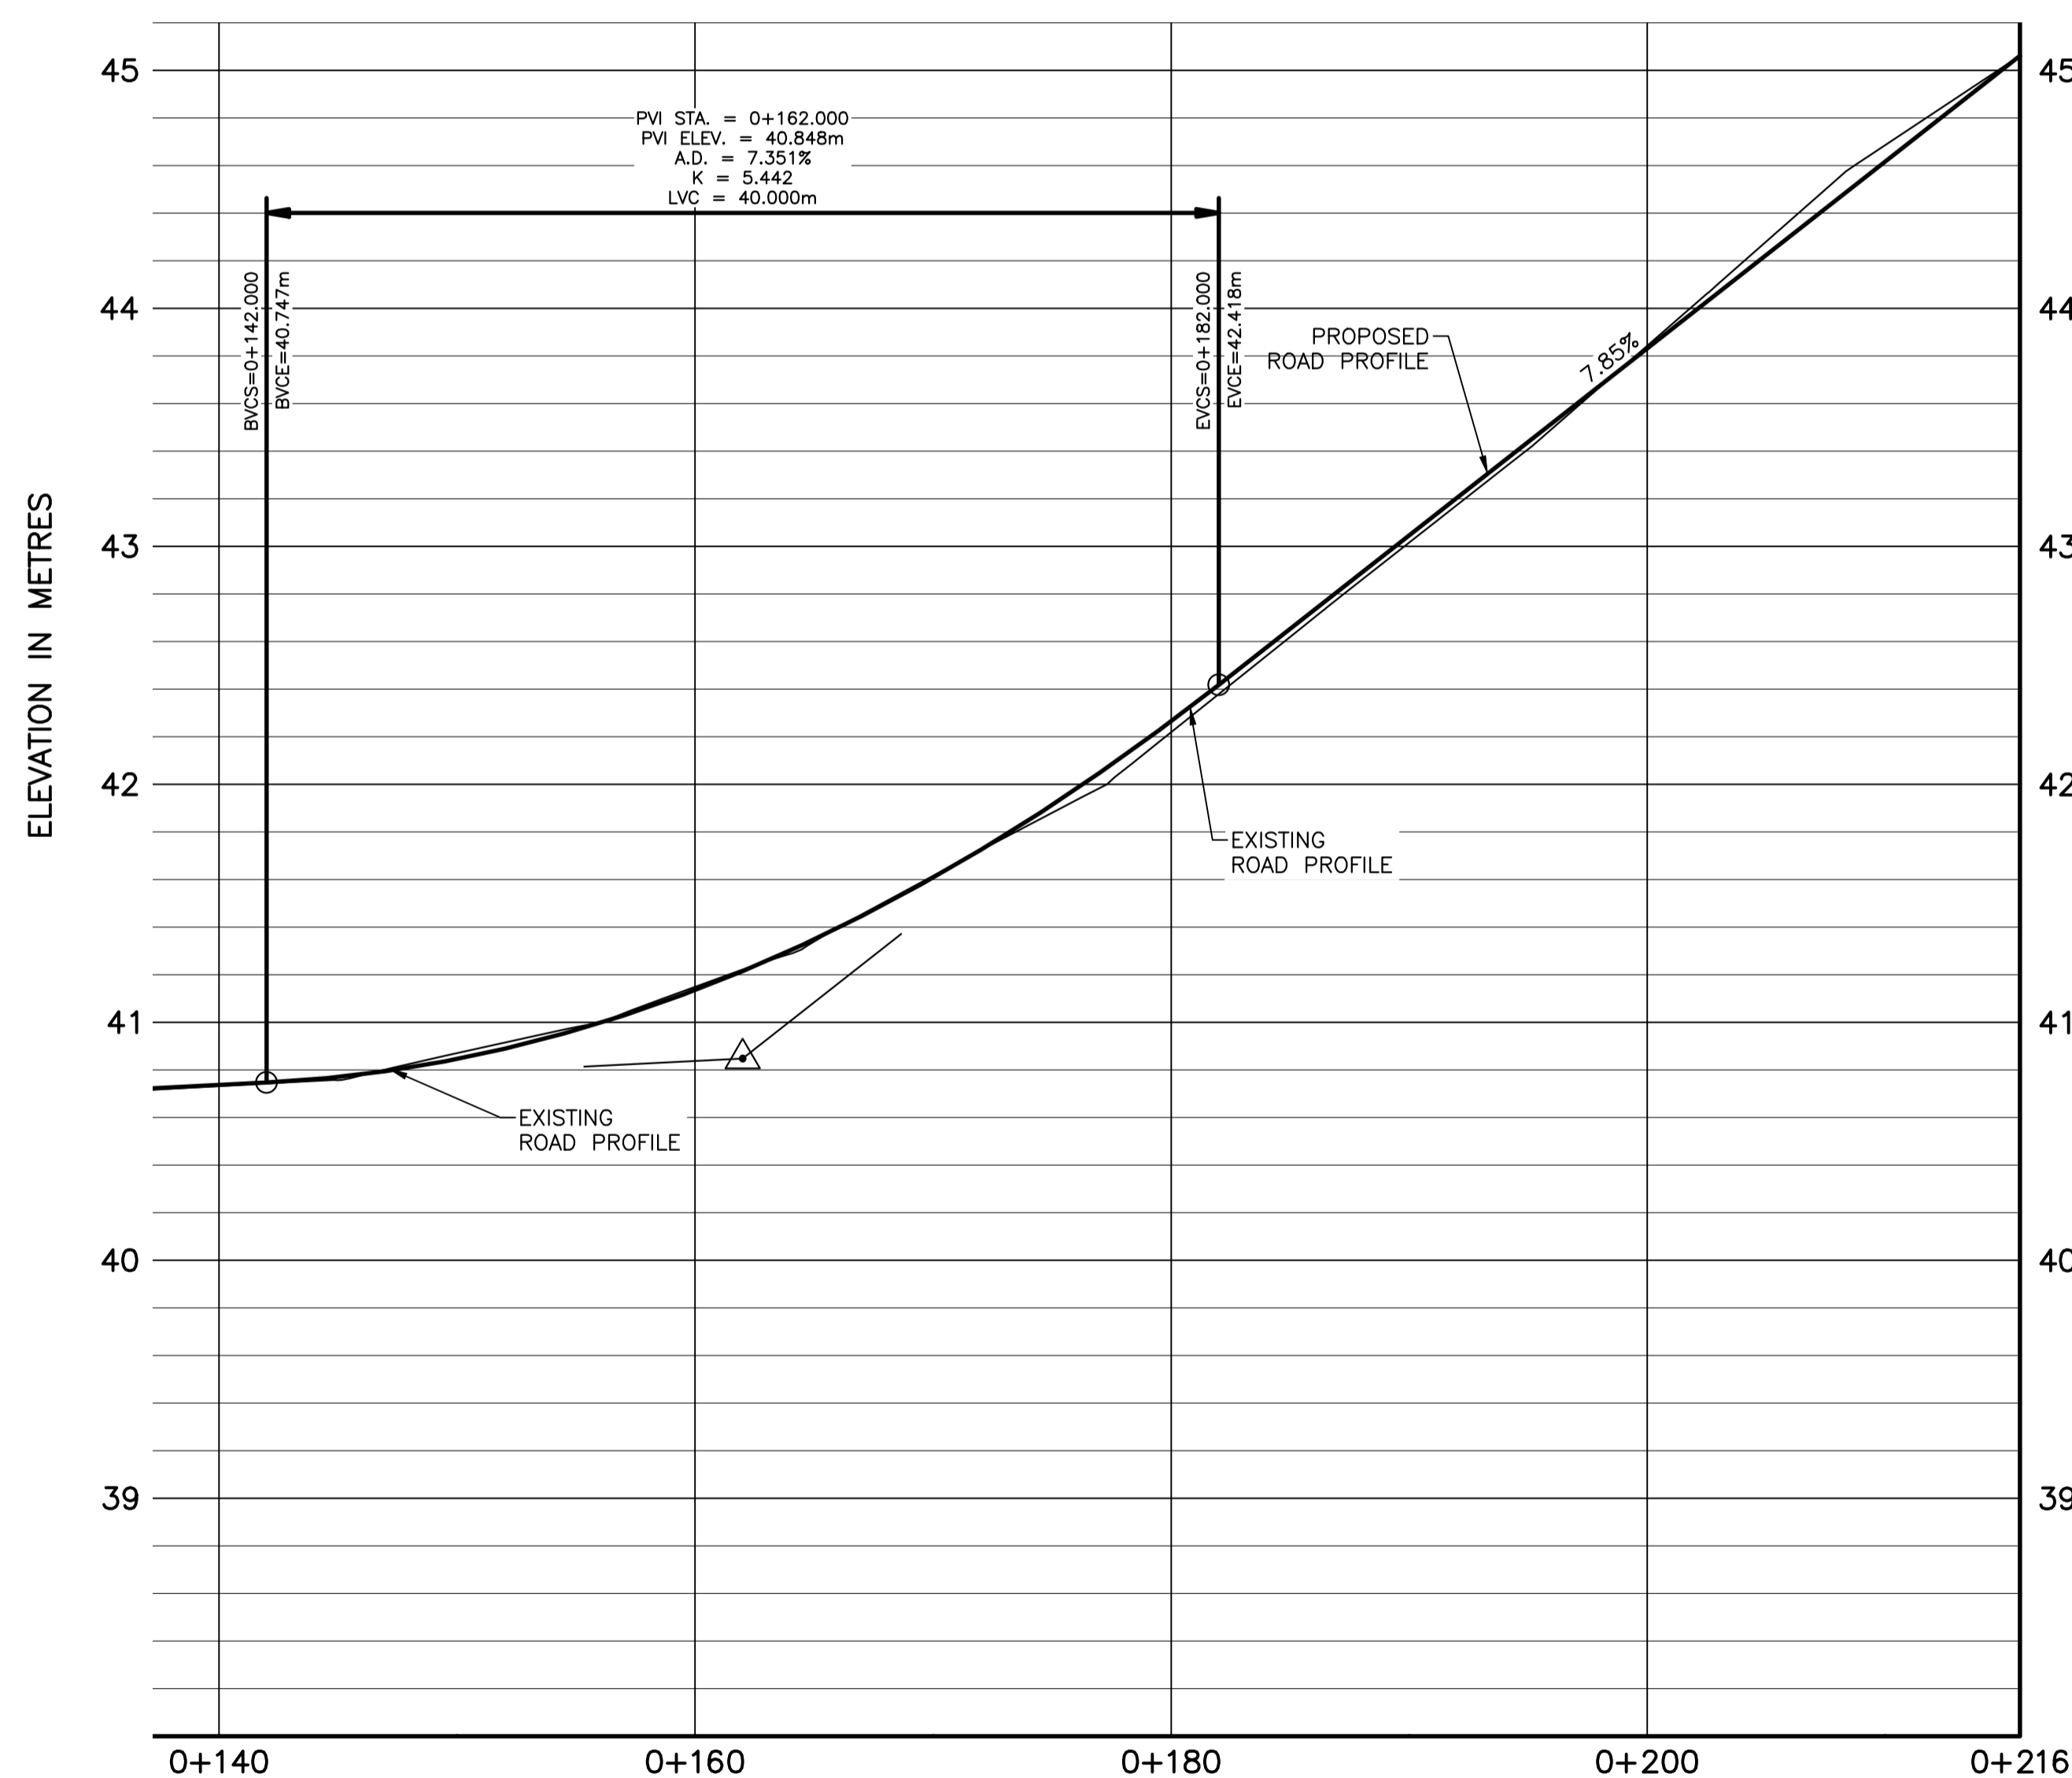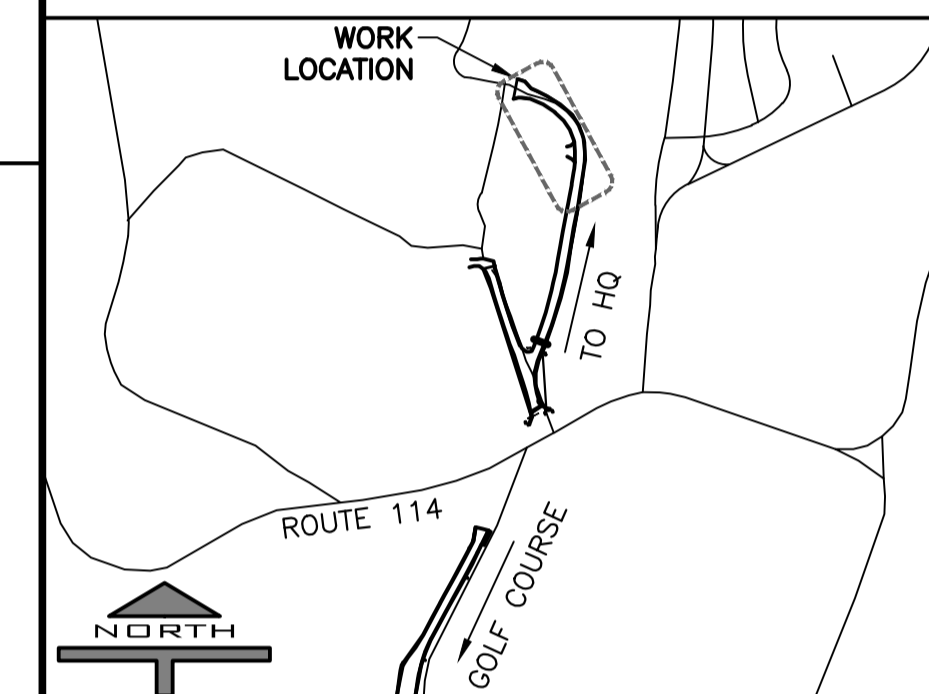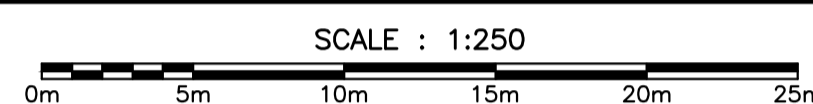

GRADE ELEVATION	40.74 40.732	41.14 41.149	42.26 42.220	43.85 43.842	45.06 45.062
-----------------	-----------------	-----------------	-----------------	-----------------	-----------------

SERVICE ROAD EAST BRANCH PROFILE STA 0+140 – 0+210

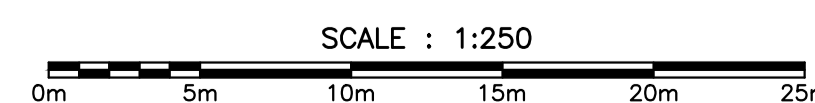

Rev#	Date	Description	Drawn by Dessiné par	Approved Approuvé
C	MAY 28 2021	RE-ISSUED FOR TENDER	J.P.	M.T.
B	MAR 26 2021	ISSUED FOR TENDER	J.T.	M.T.
A	MAR 05 2021	ISSUED FOR REVIEW	M.S.	M.T.
	FEB 26 2021	FOR CLIENT DISCUSSION	J.T.	M.T.

A	Detail number	A Numéro de détail
B	Sheet number	B Numéro de la feuille

Linear dimensions in millimetres / Dimensions linéaires en millimètres

Consultant's Name Nom de l'expert-conseil	Eng. Stamp Sciau de l'ingénieur
CBCL	


Project title/Titre du projet
**PARKS CANADA
FUNDY NATIONAL PARK
ASPHALT RESURFACING**

Drawing title/Titre du dessin
**CIVIL
SERVICE ROAD – EAST BRANCH
STA. 0+140 – 0+216**

Designed by/Concept par M.THERIAULT	Date FEB. 2021
Drawn by/Designé par PKS / SEM / JT	Date FEB. 2021
Checked by/Vérifié par M.THERIAULT	Date FEB. 2021
Project No./N° du projet	Scale/Échelle
Drawing Set No./N° de série du dessin	Sheet No./ N° de la feuille C03

LEGEND

- PROPERTY LINE
- SANITARY SEWER
- STORM SEWER
- ROAD CENTRELINE
- PROPOSED CONTOURS
- EXISTING CONTOURS
- FENCE
- CULVERTS
- MANHOLE
- CATCH BASIN
- EXISTING ELEVATION
- PROPOSED ELEVATION
- SITE SIGNAGE
- BH1 BOREHOLE LOCATION
- PP UTILITY POLE
- TREE
- LIGHT STANDARD

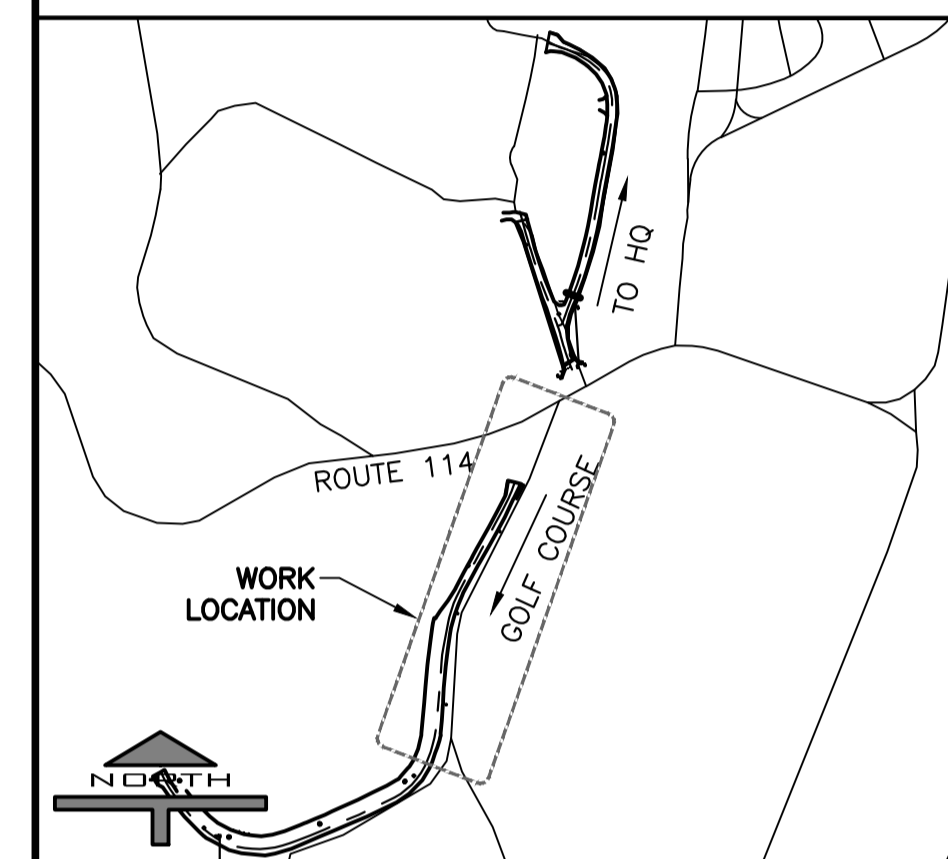

Rev#	Date	Description	Drawn by / Dessiné par	Approved / Approuvé
C	MAY 28 2021	RE-ISSUED FOR TENDER	J.P.	M.T.
B	MAR 26 2021	ISSUED FOR TENDER	J.T.	M.T.
A	MAR 05 2021	ISSUED FOR REVIEW	M.S.	M.T.
	FEB 26 2021	FOR CLIENT DISCUSSION	J.T.	M.T.

A	Detail number	A Numéro de détail
B	Sheet number	B Numéro de la feuille

Linear dimensions in millimetres / Dimensions linéaires en millimètres


Consultant's Name / Nom de l'expert-conseil: **CBCL**

Eng. Stamp / Sceau de l'ingénieur: **MT773**



Project title/Titre du projet: **PARKS CANADA FUNDY NATIONAL PARK ASPHALT RESURFACING**

Drawing title/Titre du dessin: **CIVIL CHALET ROAD STA. 0+000 - 0+260**


Designed by/Concept par: M.THERIAULT	Date: FEB. 2021
Drawn by/Designé par: PKS / SEM / JT	Date: FEB. 2021
Checked by/Vérifié par: M.THERIAULT	Date: FEB. 2021
Project No./N° du projet: C04	Sheet No./N° de la feuille: C04

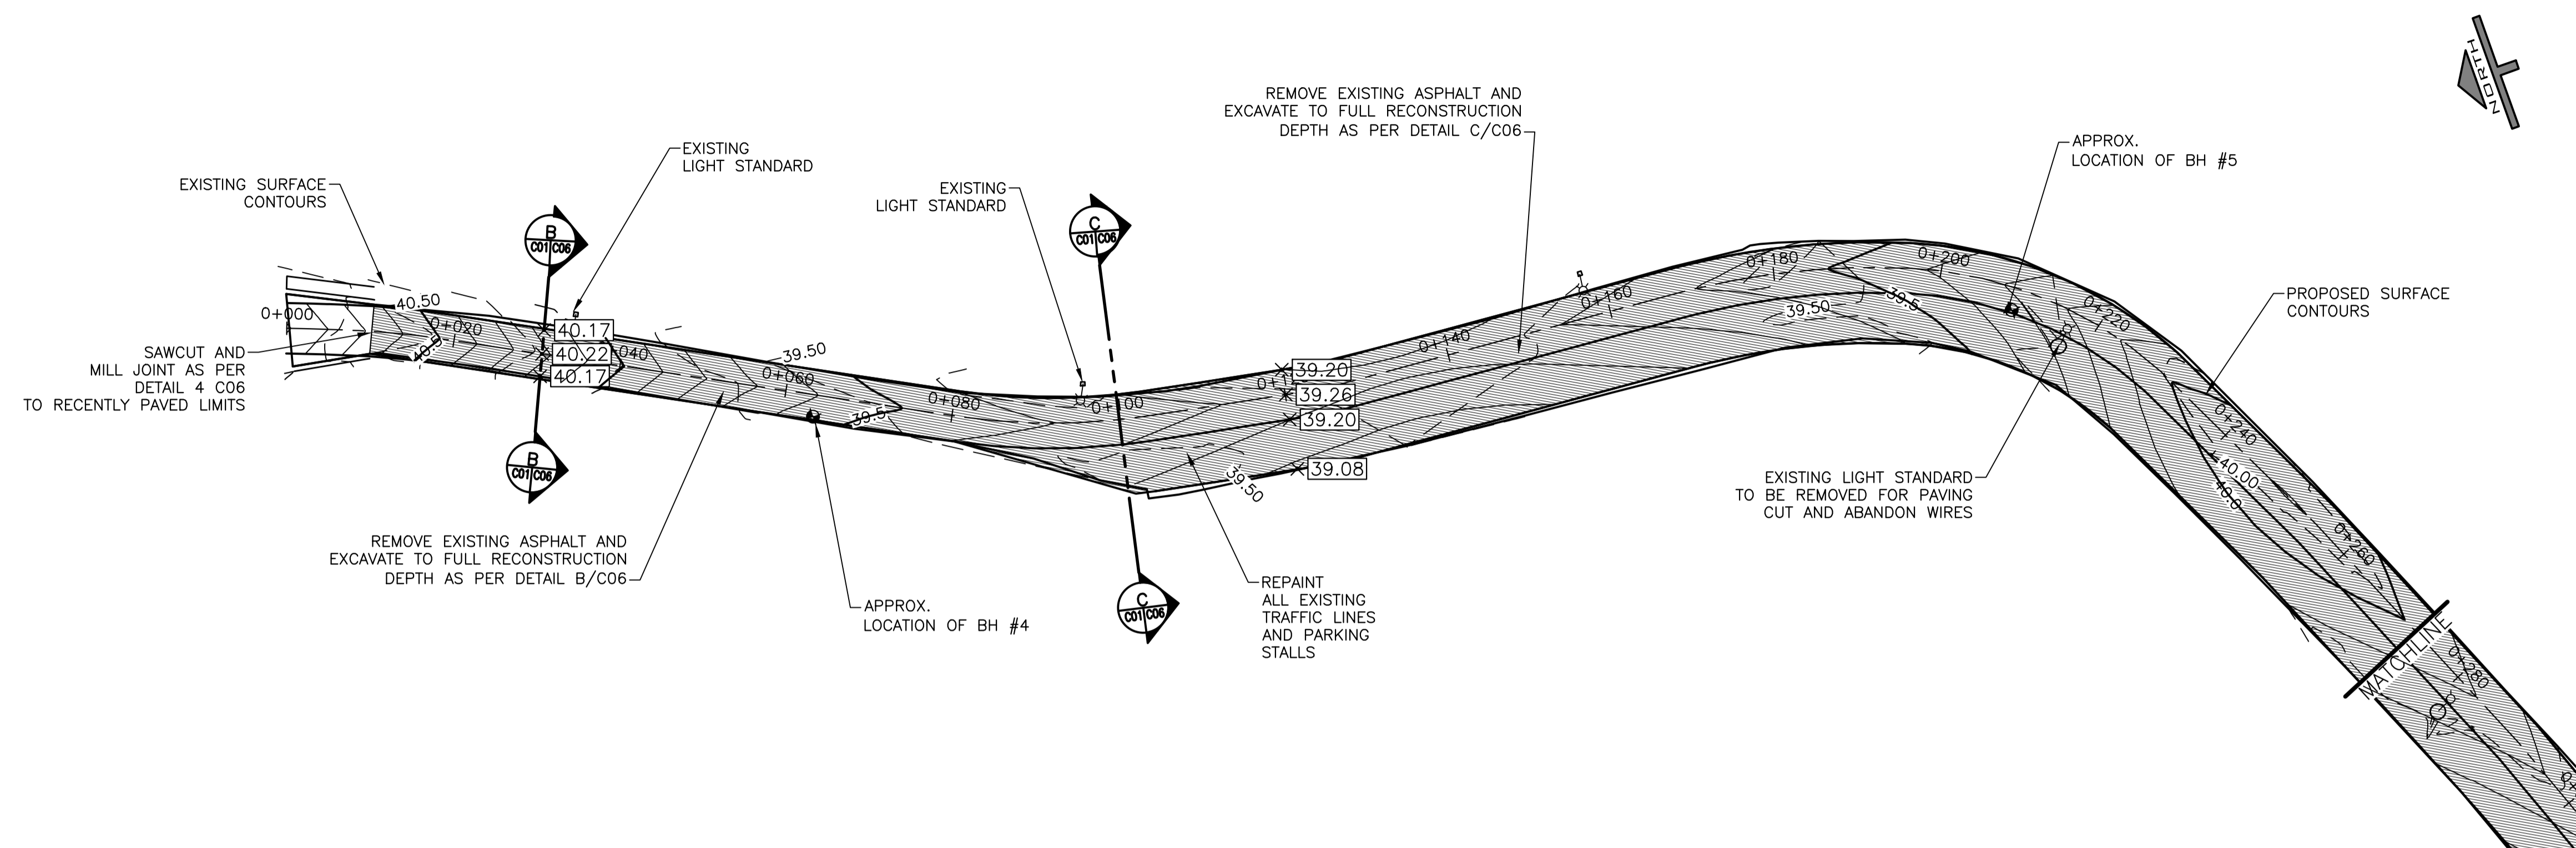


CHALET ROAD ROAD PLAN 0+000 - 0+260

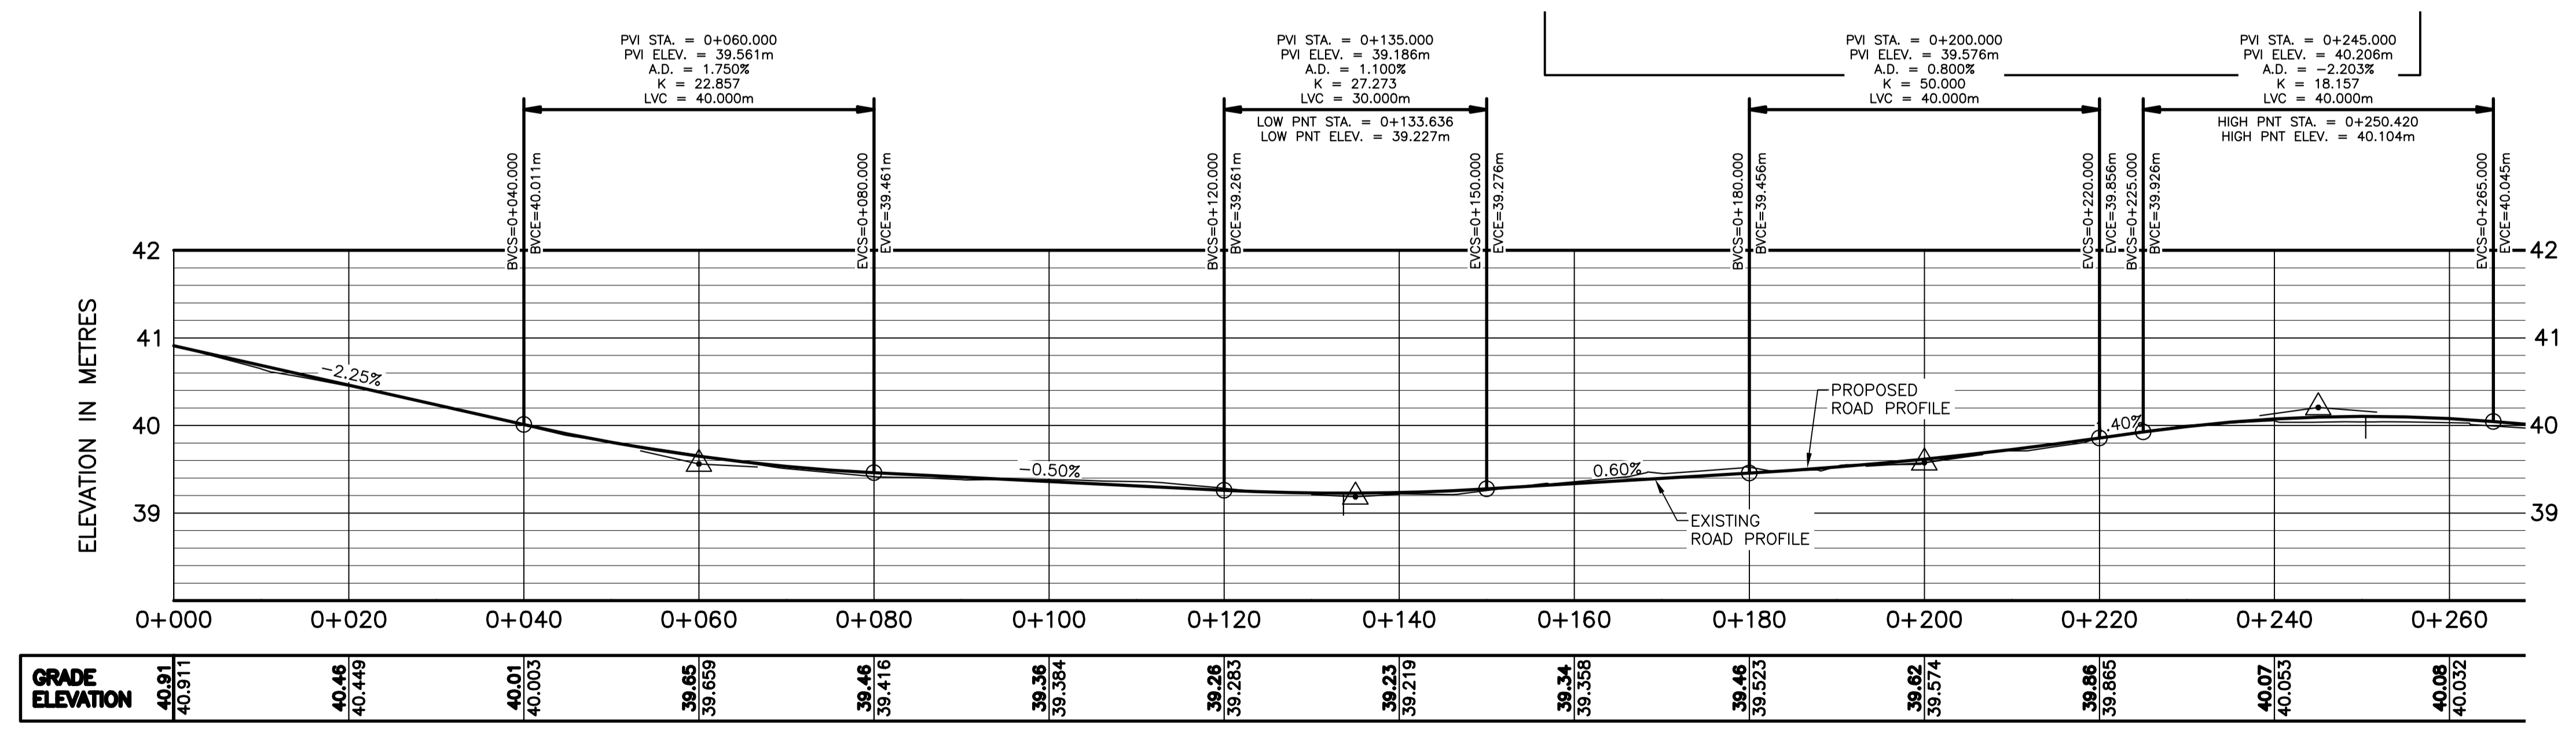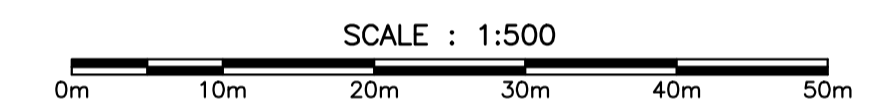


CHALET ROAD PROFILE 0+000 - 0+260

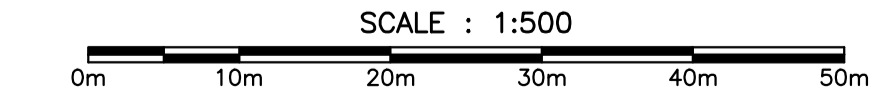

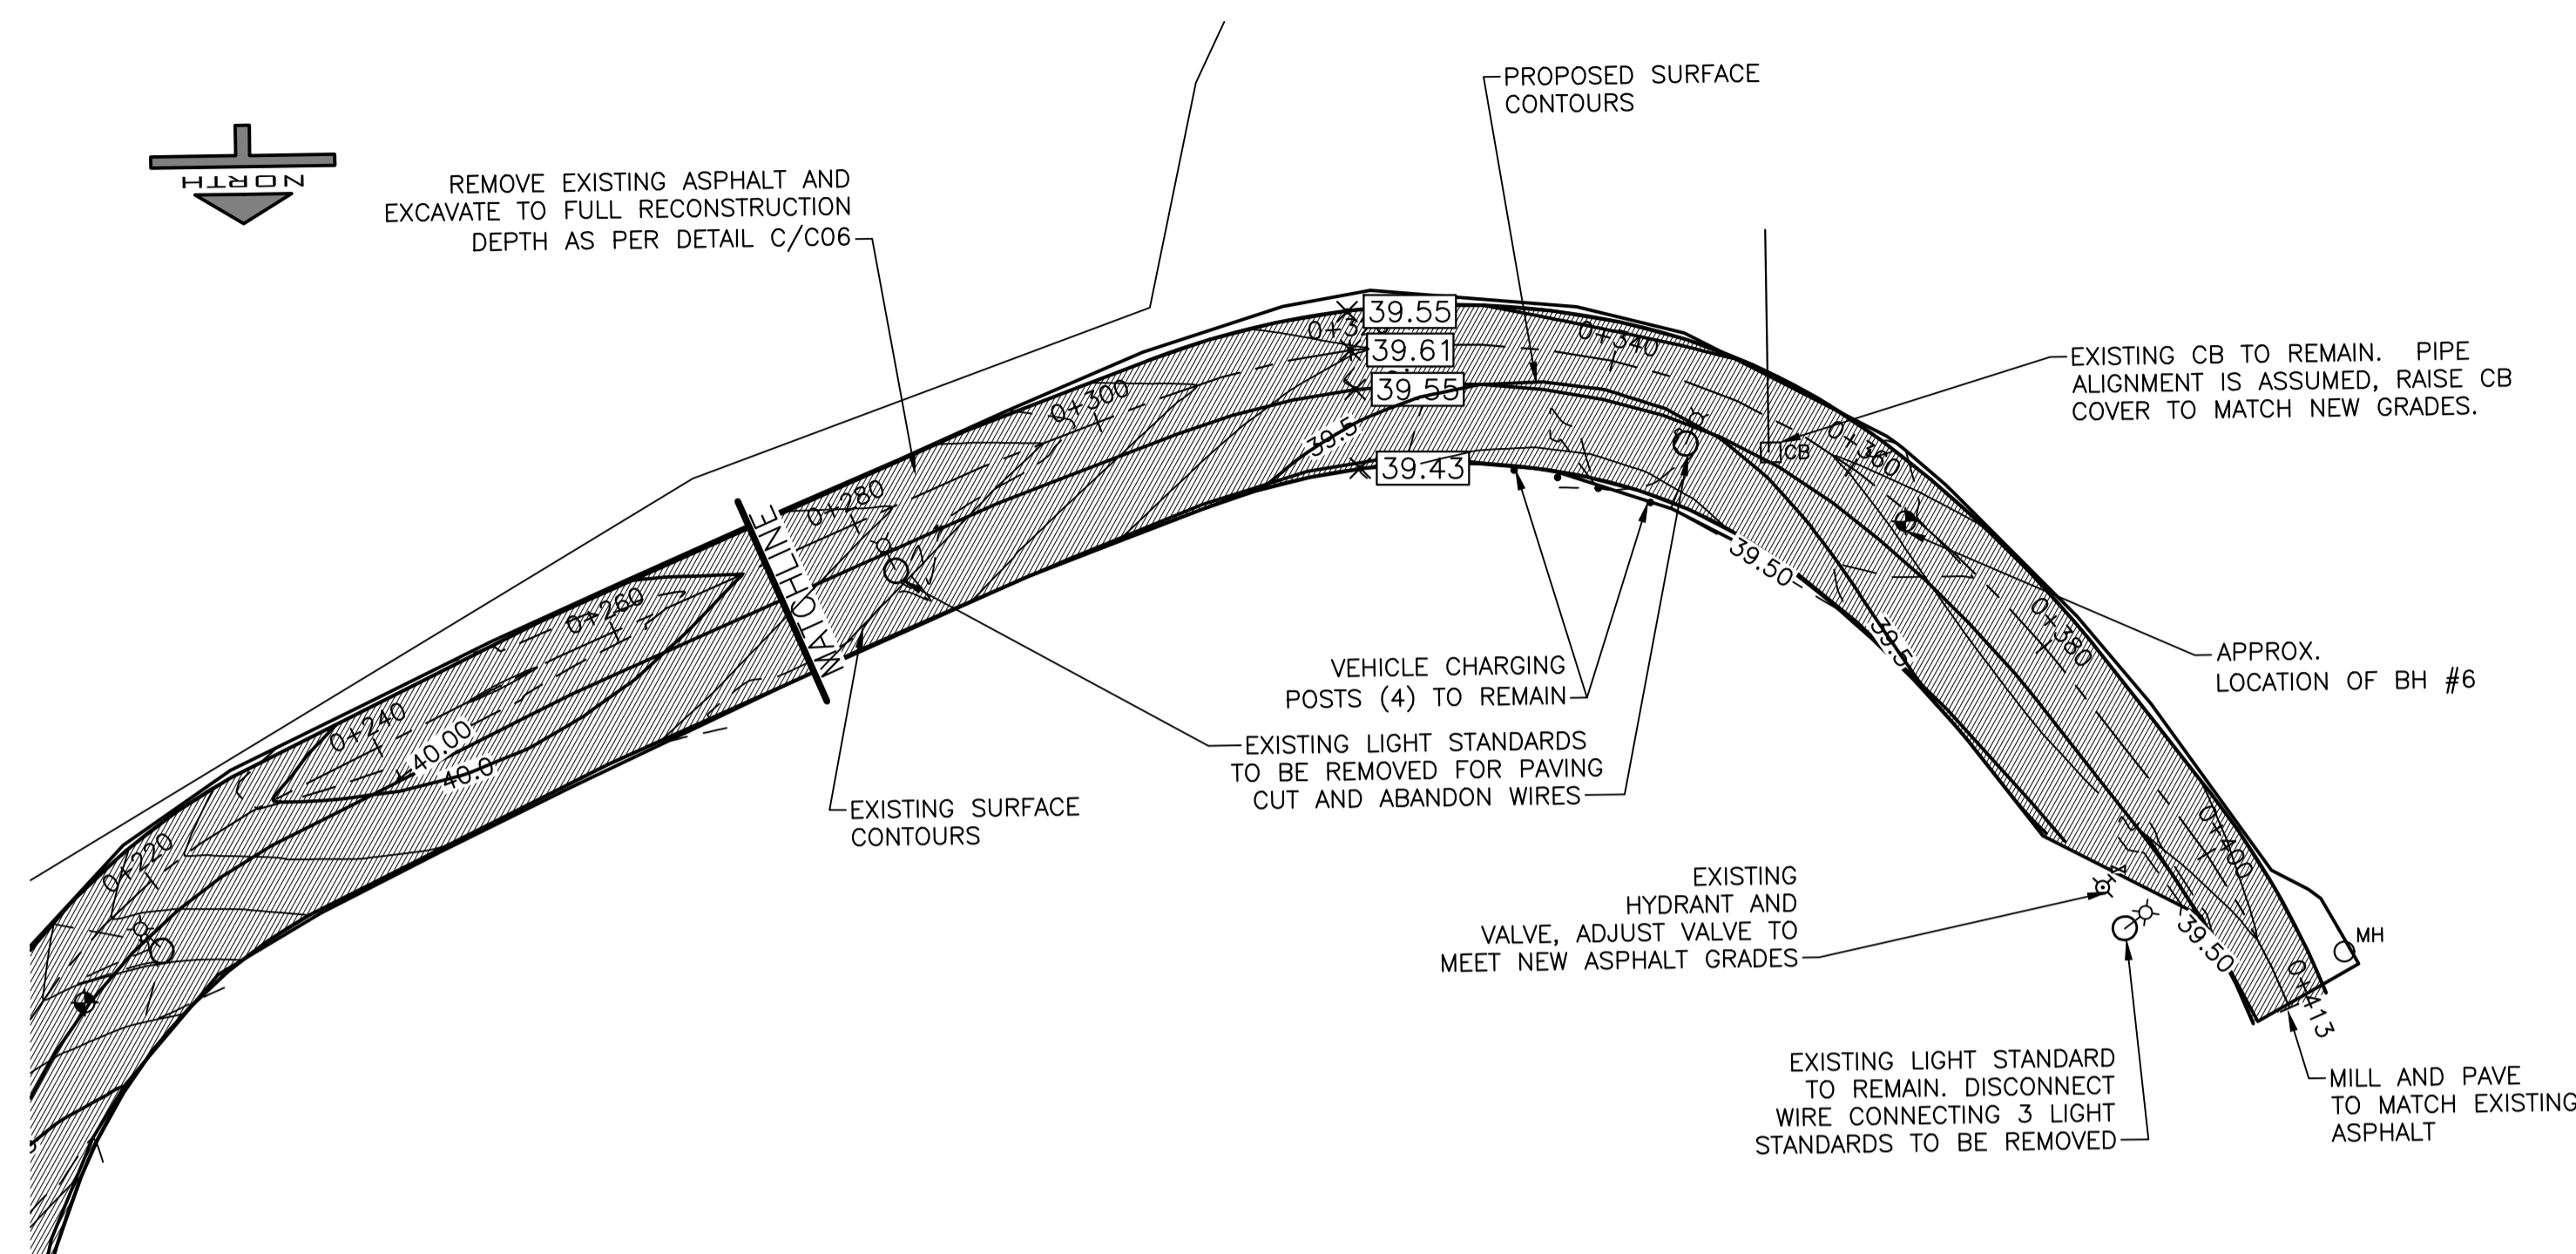


CHALET ROAD ROAD PLAN 0+260 - 0+413

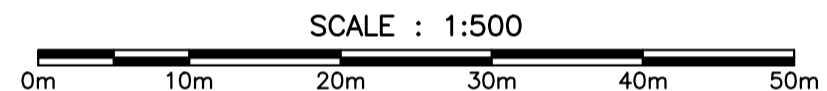


LEGEND


- PROPERTY LINE
- SANITARY SEWER
- STORM SEWER
- ROAD CENTRELINE
- PROPOSED CONTOURS
- EXISTING CONTOURS
- FENCE
- CULVERTS
- MANHOLE
- CATCH BASIN
- EXISTING ELEVATION
- PROPOSED ELEVATION
- SITE SIGNAGE
- BH1 BOREHOLE LOCATION
- PP UTILITY POLE
- TREE
- LIGHT STANDARD

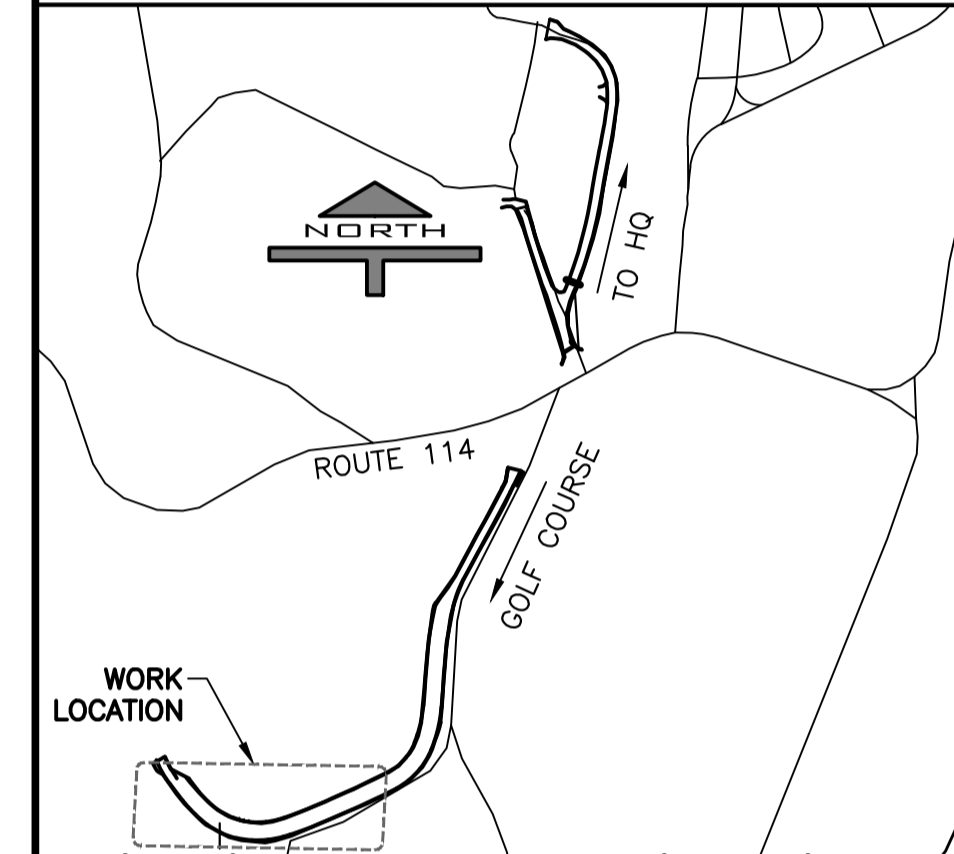

Rev#	Date	Description	Drawn by / Dessiné par	Approved / Approuvé
C	MAY 28 2021	RE-ISSUED FOR TENDER	J.P.	M.T.
B	MAR 26 2021	ISSUED FOR TENDER	J.T.	M.T.
A	MAR 05 2021	ISSUED FOR REVIEW	M.S.	M.T.
	FEB 26 2021	FOR CLIENT DISCUSSION	J.T.	M.T.

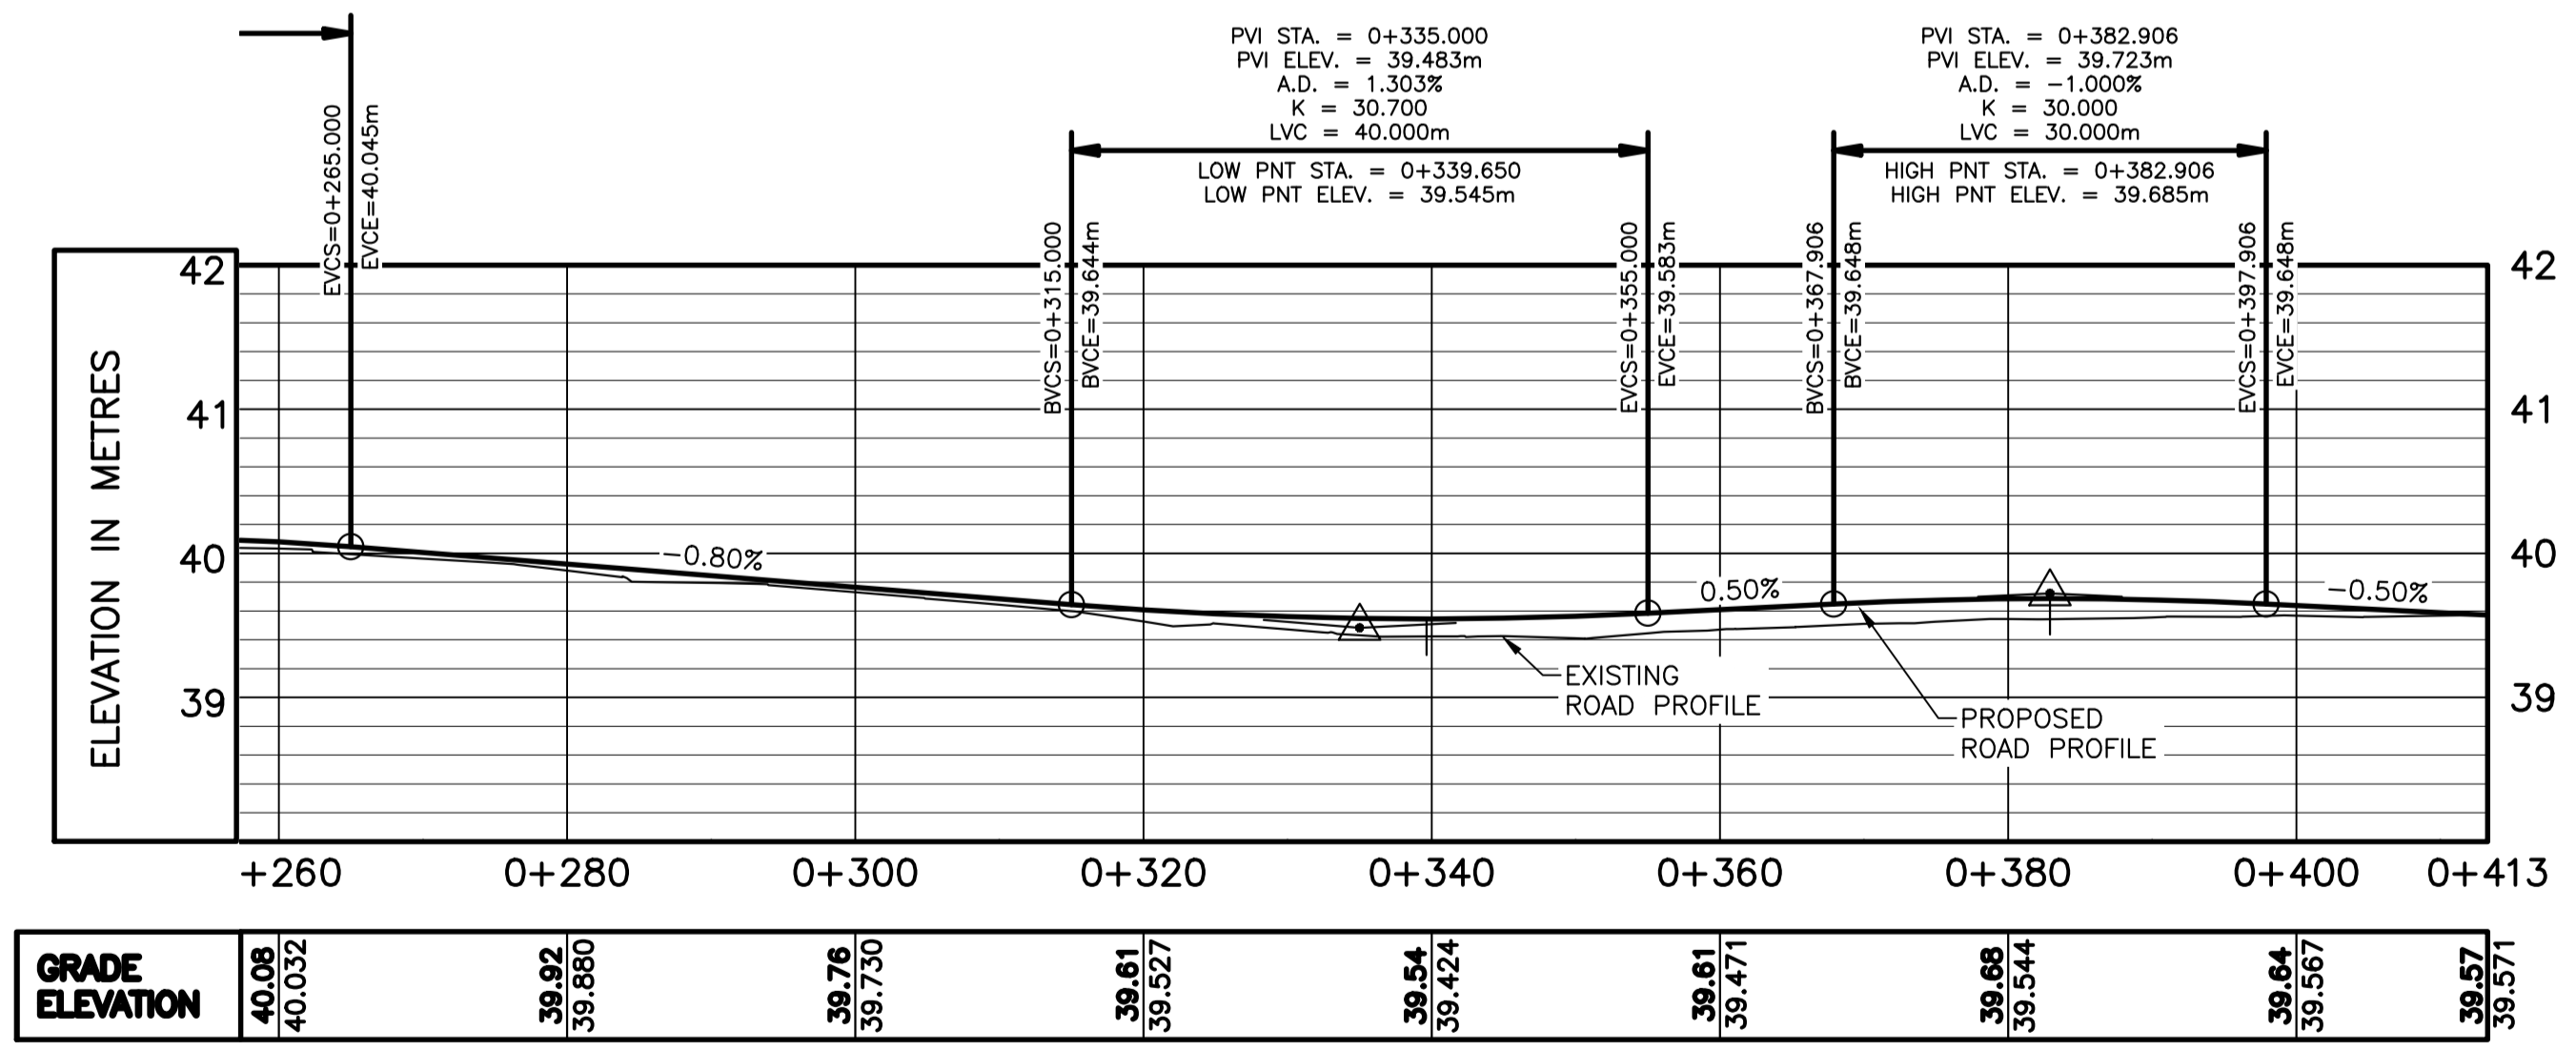

CHALET ROAD PROFILE 0+260 - 0+413

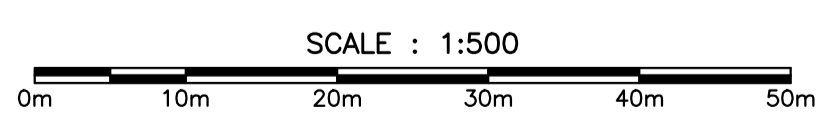

Detail number: A, B
 Sheet number: A, B

Linear dimensions in millimetres / Dimensions linéaires en millimètres

Consultant's Name: CBCL
 Eng. Stamp: M773, M. Theriault

Project title/Titre du projet: PARKS CANADA FUNDY NATIONAL PARK ASPHALT RESURFACING


Drawing title/Titre du dessin: CIVIL CHALET ROAD STA. 0+260 - 0+413

Designed by/Concept par: M.THERIAULT	Date: FEB. 2021
Drawn by/Designé par: PKS / SEM / JT	Date: FEB. 2021
Checked by/Vérifié par: M.THERIAULT	Date: FEB. 2021
Project No./N° du projet: [blank]	Scale/Échelle: [blank]
Drawing Set No./N° de série du dessin: [blank]	Sheet No./N° de la feuille: C05




LEGEND


- PROPERTY LINE
- SANITARY SEWER
- STORM SEWER
- ROAD CENTRELINE
- PROPOSED CONTOURS
- EXISTING CONTOURS
- FENCE
- CULVERTS
- MANHOLE
- CATCH BASIN
- EXISTING ELEVATION
- PROPOSED ELEVATION
- SITE SIGNAGE
- BOREHOLE LOCATION
- UTILITY POLE
- TREE
- LIGHT STANDARD

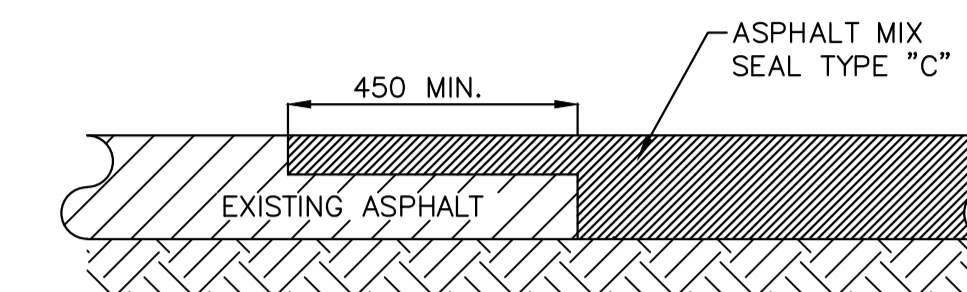


DETAIL 4 - ASPHALT TRANSITION TO EXISTING SURFACE
N.T.S.

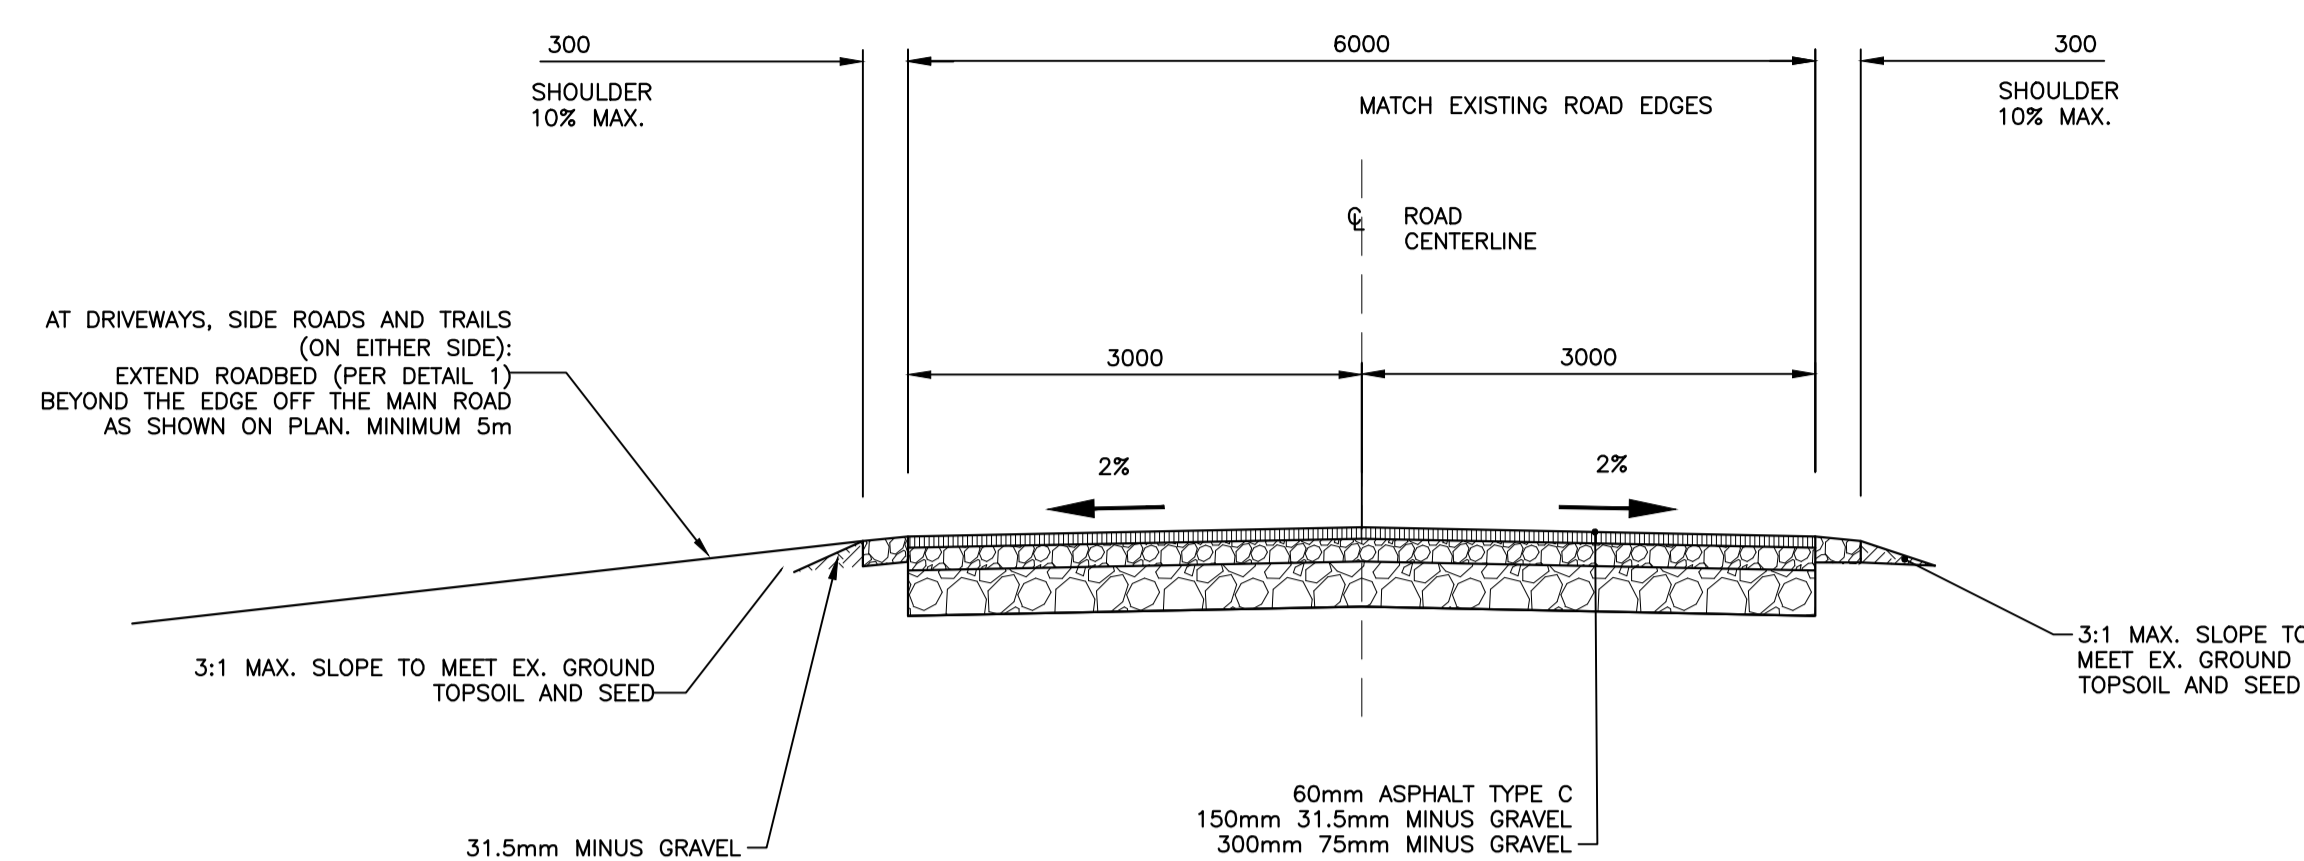

A SECTION
C01/C06

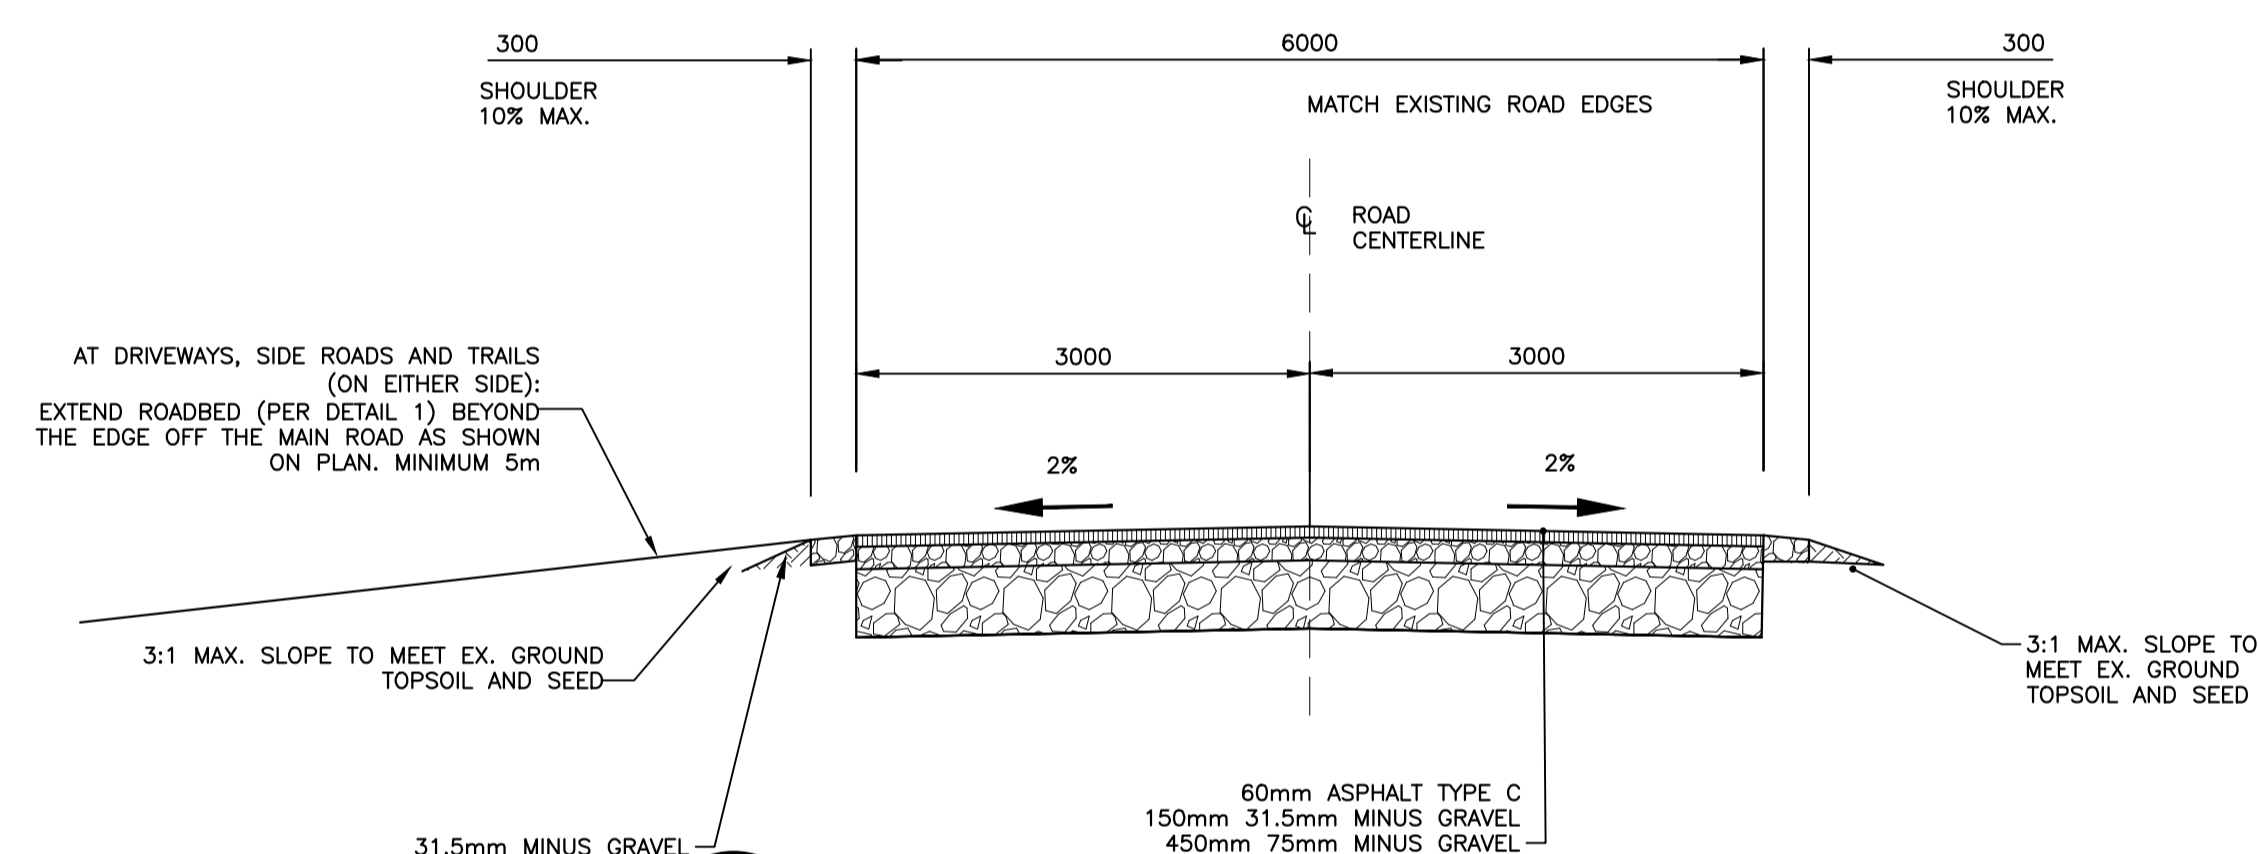

B SECTION
C01/C06

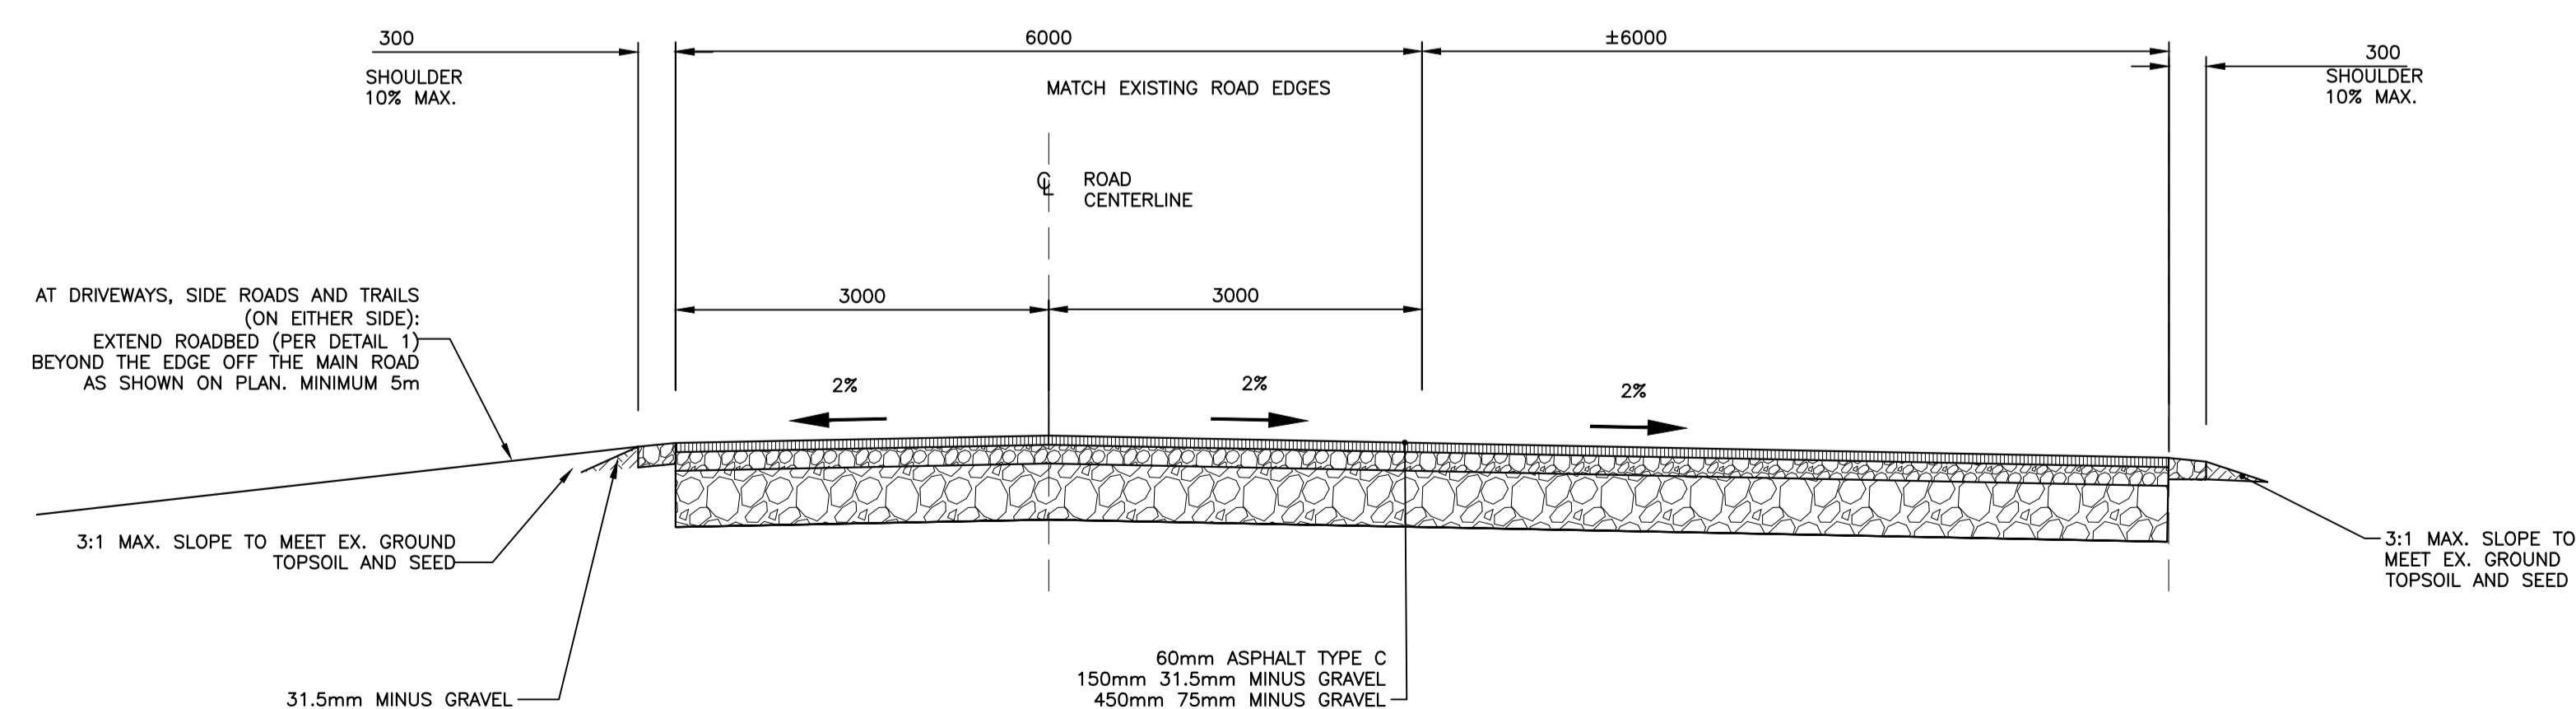

C SECTION
C01/C06

Rev#	Date	Description	Drawn by Dessiné par	Approved Approuvé
C	MAY 28 2021	RE-ISSUED FOR TENDER	J.P.	M.T.
B	MAR 26 2021	ISSUED FOR TENDER	J.T.	M.T.
A	MAR 05 2021	ISSUED FOR REVIEW	M.S.	M.T.
	FEB 26 2021	FOR CLIENT DISCUSSION	P.K.S.	M.T.

A	Detail number	A Numéro de détail
B	Sheet number	B Numéro de la feuille

Linear dimensions in millimetres	Dimensions linéaires en millimètres
-------------------------------------	--

Consultant's Name Nom de l'expert-conseil	Eng. Stamp Sceau de l'ingénieur
CBCL	

Project title/Titre du projet

**PARKS CANADA
FUNDY NATIONAL PARK
ASPHALT RESURFACING**

Drawing title/Titre du dessin

**CIVIL
SECTIONS AND DETAILS**

Designed by/Concept par M.THERIAULT	Date FEB. 2021
Drawn by/Designé par PKS	Date FEB. 2021
Checked by/Vérfifié par M.THERIAULT	Date FEB. 2021
Project No./N° du projet	Scale/Échelle
Drawing Set No./N° de série du dessin	Sheet No./ N° de la feuille C06